



00Ex Existing Ground Floor
Scale 1:50 @ A1, 1:100 @ A3

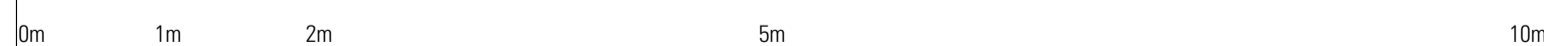

Revisions		
P1	15/8/14	Issued for Planning

Information contained within this drawing is the sole copyright of HDDA Ltd. and is not to be reproduced without express permission. No implied licence exists. This drawing is not to be used for land transfer or valuation purposes. Do not scale from this drawing. All dimensions & levels are to be checked on site by the contractor. Issued for purposes indicated only. Drawing errors and omissions to be reported to the architect.

- Denotes extent of existing building fabric
- External courtyard/uncovered outdoor space
- Project work area
- Property boundary line of 76 Heath Street
- Existing ceiling height
- Existing finished floor level
- Rainwater pipe

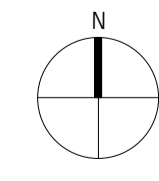

Client Heathside Preparatory School		
Project 76 Heath Street Addition NW3 1DN		
Drawing Title General Arrangement Existing Ground Floor Plan		
Status Planning	Drawn JM	Checked AJ
Scale 1:50 @ A1	Date Jun 2014	
Drwg. No. & Revision 682_EXGA00_P1		

HARPER DOWNIE
CREATIVE ARCHITECTURE

Gate House
1 St John's Square
London EC1M 4DH
T +44 20 7490 7674
studio@harperdownie.com
www.harperdownie.com