



Disclaimer
Do not scale from this drawing. Check all dimensions on site before fabrication or setting out. This document is copyright and may not be reproduced without permission of the owner.

Notes

Key
 - - - - - Development Boundary
 - - - - - Demolition Extents

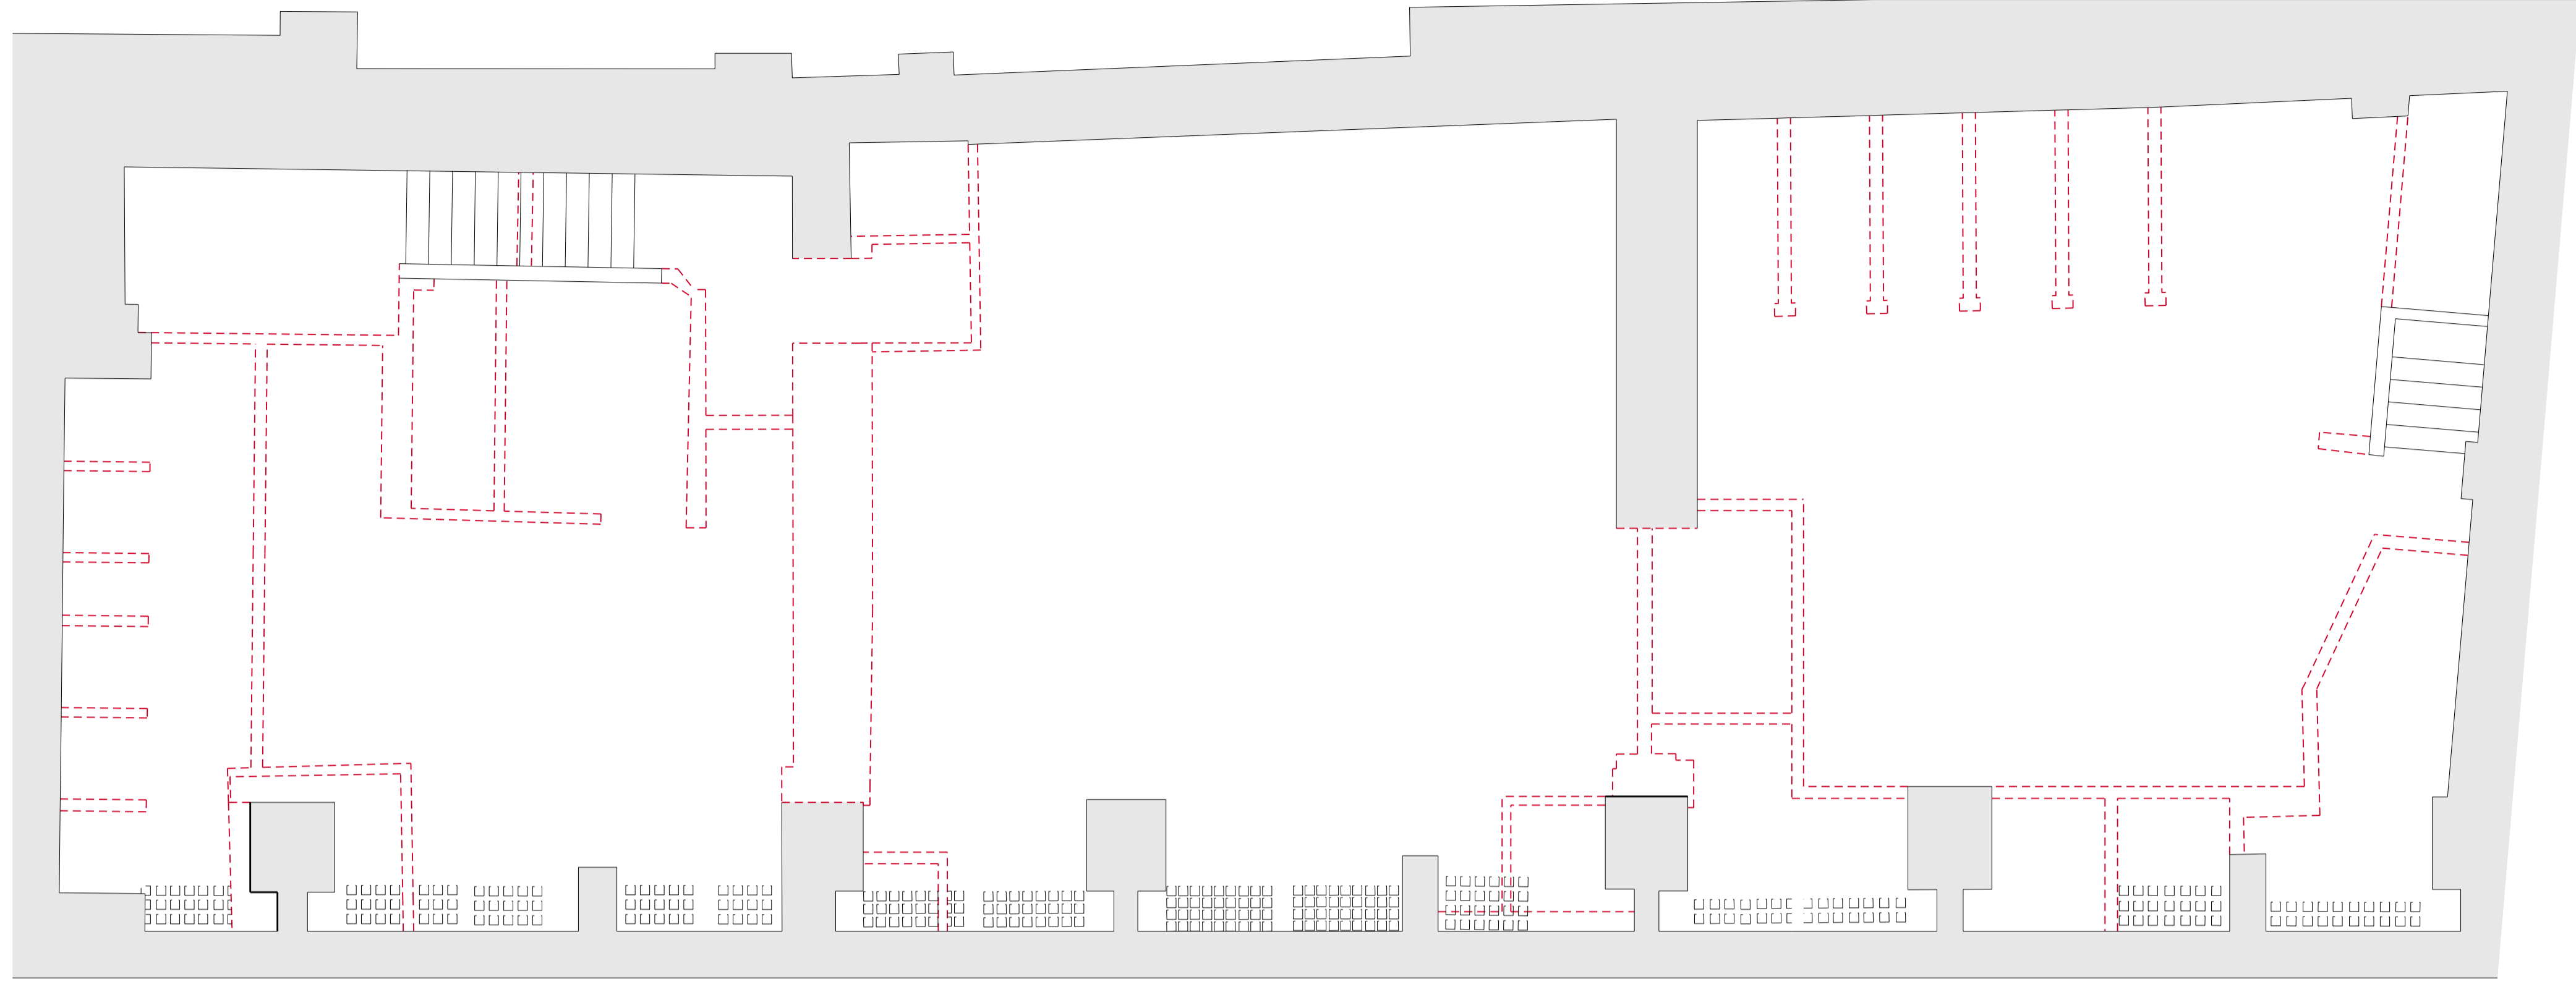


01 Existing Basement Floor Plan Showing Demolition
1:50

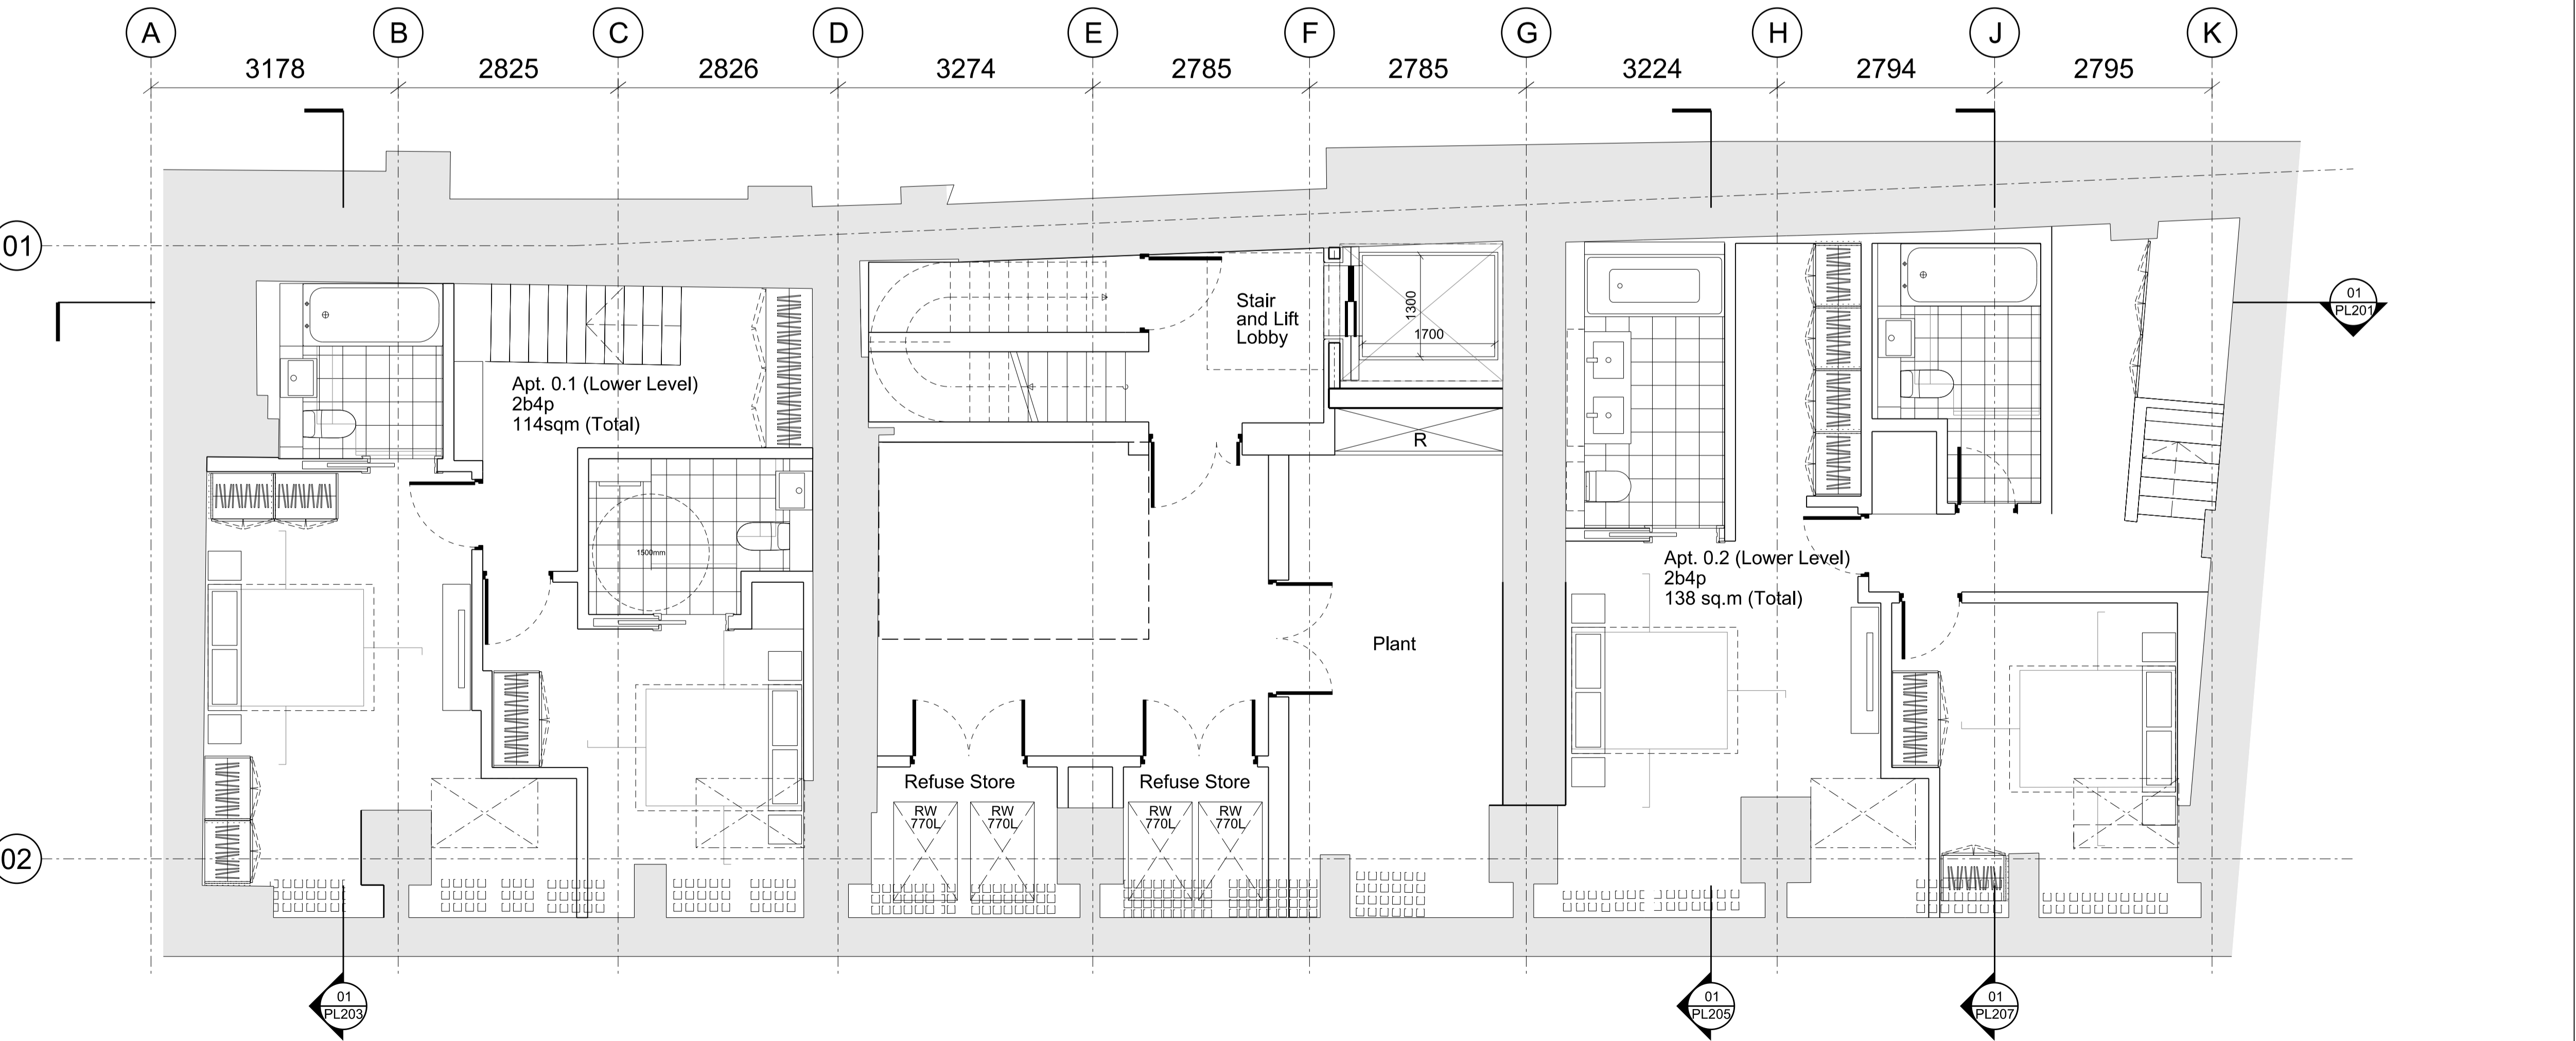

02 Proposed Basement Floor Plan
1:50

001	For Planning	29.07.14	RPP	RPP
000	For Planning	09.12.13	RPP	RPP
Rev	Notes	Date	Dwn	Iss

Consultants
 M&E, Sustainability, Vertical Trans: Scotch Partners
 Daylight / Sunlight Analysis: Gordon Ingram Associates
 Townscape: Richard Coleman City Designer
 Quantity Surveyors: Jackson Coles
 Planning Consultant: DP9
 Structure: Calderlatif Associates
 Visualisation: AVR

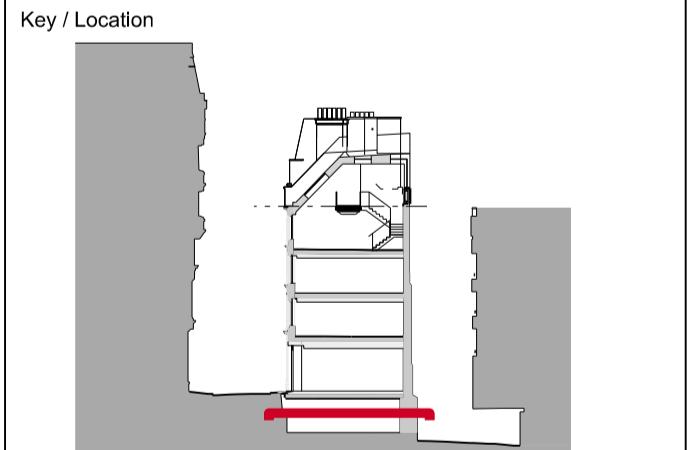

Robin Partington & Partners
 Castlewood
 35 New Oxford Street
 London
 WC1A 1DG
 +44 20 7419 3500
 mail@rplondon.com
 www.rplondon.com

Client
 Project Met (Grape Street) Limited

Project 9 - 13 Grape Street			
Drawing Title General Arrangement Basement Floor Plan Existing Showing Demolition & Proposed			
Scale	Drawn By	Issued By	
1:50 @ A1 1:100 @ A3	RPP	RPP	
Stage 2			
Project No.	Drawing No.	Revision	
13015	A_PL_099	001	