

Disclaimer
Do not scale from this drawing.
Check all dimensions on site before fabrication or setting out.
This document is copyright and may not be reproduced without permission of the owner.


Notes

Key

- Development Boundary
- Demolition Extents

Consultants
M&E, Sustainability, Vertical Trans: Scotch Partners
Daylight / Sunlight Analysis: Gordon Ingram Associates
Townscape: Richard Coleman City Designer
Quantity Surveyors: Jackson Coles
Planning Consultant: DP9
Structure: Calderlatiff Associates
Visualisation: AVR

Key / Location

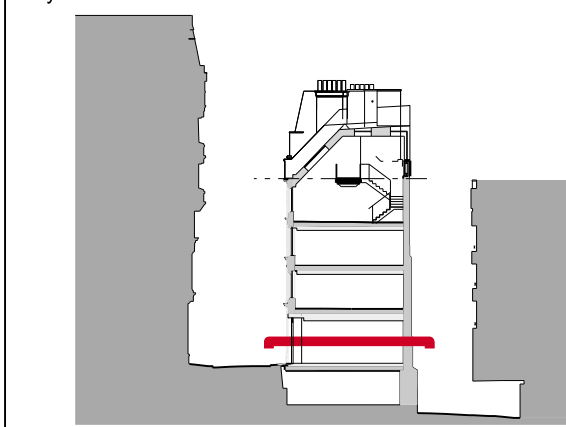

Robin Partington & Partners

Castlewood
85 New Oxford Street
London
WC1A 1DG
+44 20 7419 3500
mail@rplondon.com
www.rplondon.com

Client

Project Met (Grape Street) Limited

Project
9 - 13 Grape Street

Drawing Title
General Arrangement
Ground Floor Plan
Existing Showing Demolition & Proposed


Scale
1:50 @ A1 1:100 @ A3
Drawn By
RPP
Issued By
RPP

Stage 2

Project No.
13015
Drawing No.
A_PL_100
Revision
001

Date Last Saved: Tuesday, July 29, 2014

01 Existing Ground Floor Plan Showing Demolition
1:50

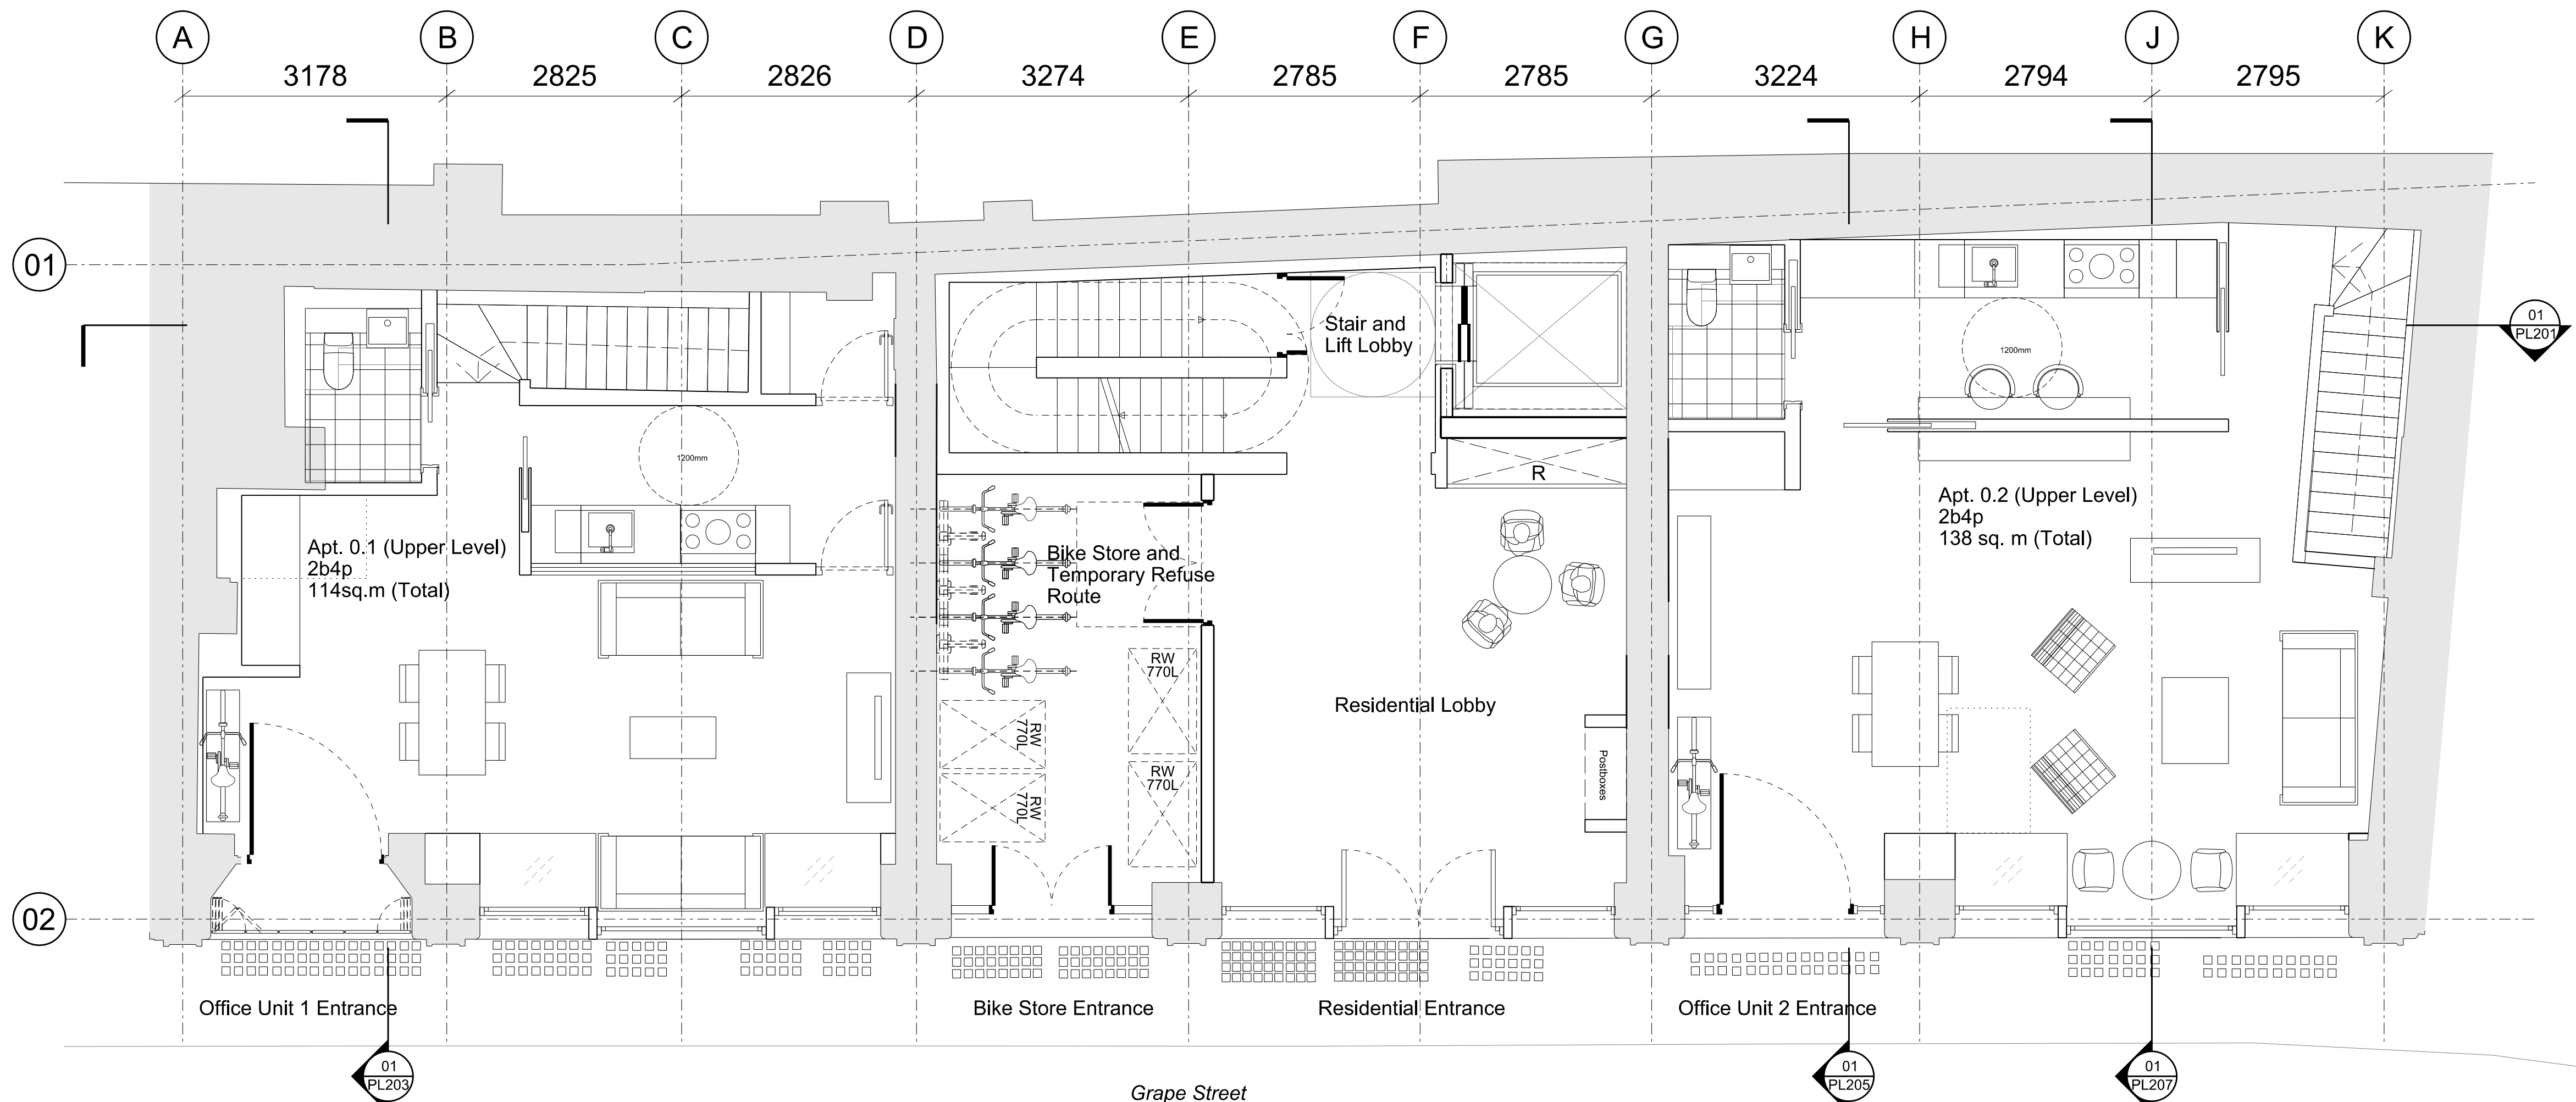

02 Proposed Ground Floor Plan
1:50