

Disclaimer
Do not scale from this drawing.
Check all dimensions on site before fabrication or setting out.
This document is copyright and may not be reproduced without permission of the owner.

Notes

Key
 - - - - - Development Boundary
 - - - - - Demolition Extents

Rev	Notes	Date	Dwn	Iss
001	For Planning	29.07.14	RPP	RPP
000	For Planning	09.12.13	RPP	RPP

Consultants

M&E, Sustainability, Vertical Trans:	Scotch Partners
Daylight / Sunlight Analysis:	Gordan Ingram Associates
Townscape:	Richard Coleman City Designer
Quantity Surveyors:	Jackson Coles
Planning Consultant:	DPS
Structure:	Calderlatif Associates
Visualisation:	AVR

Rev	Notes	Date	Dwn	Iss
001	For Planning	29.07.14	RPP	RPP
000	For Planning	09.12.13	RPP	RPP

Key / Location

Robin Partington & Partners
 Castlewood
 35 New Oxford Street
 London
 WC1A 1DG
 +44 20 7419 3500
 mail@rplondon.com
 www.rplondon.com

Client
Project Met (Grape Street) Limited

Project
9 - 13 Grape Street

Drawing Title
**General Arrangement
 1st Floor Plan
 Existing showing demolition & proposed**

Scale
 1:50 @ A1 1:100 @ A3


Drawn By
 RPP

Issued By
 RPP


Stage 2

Project No.	Drawing No.	Revision
13015	A_PL_101	001

Date Last Saved: Monday, July 21, 2014

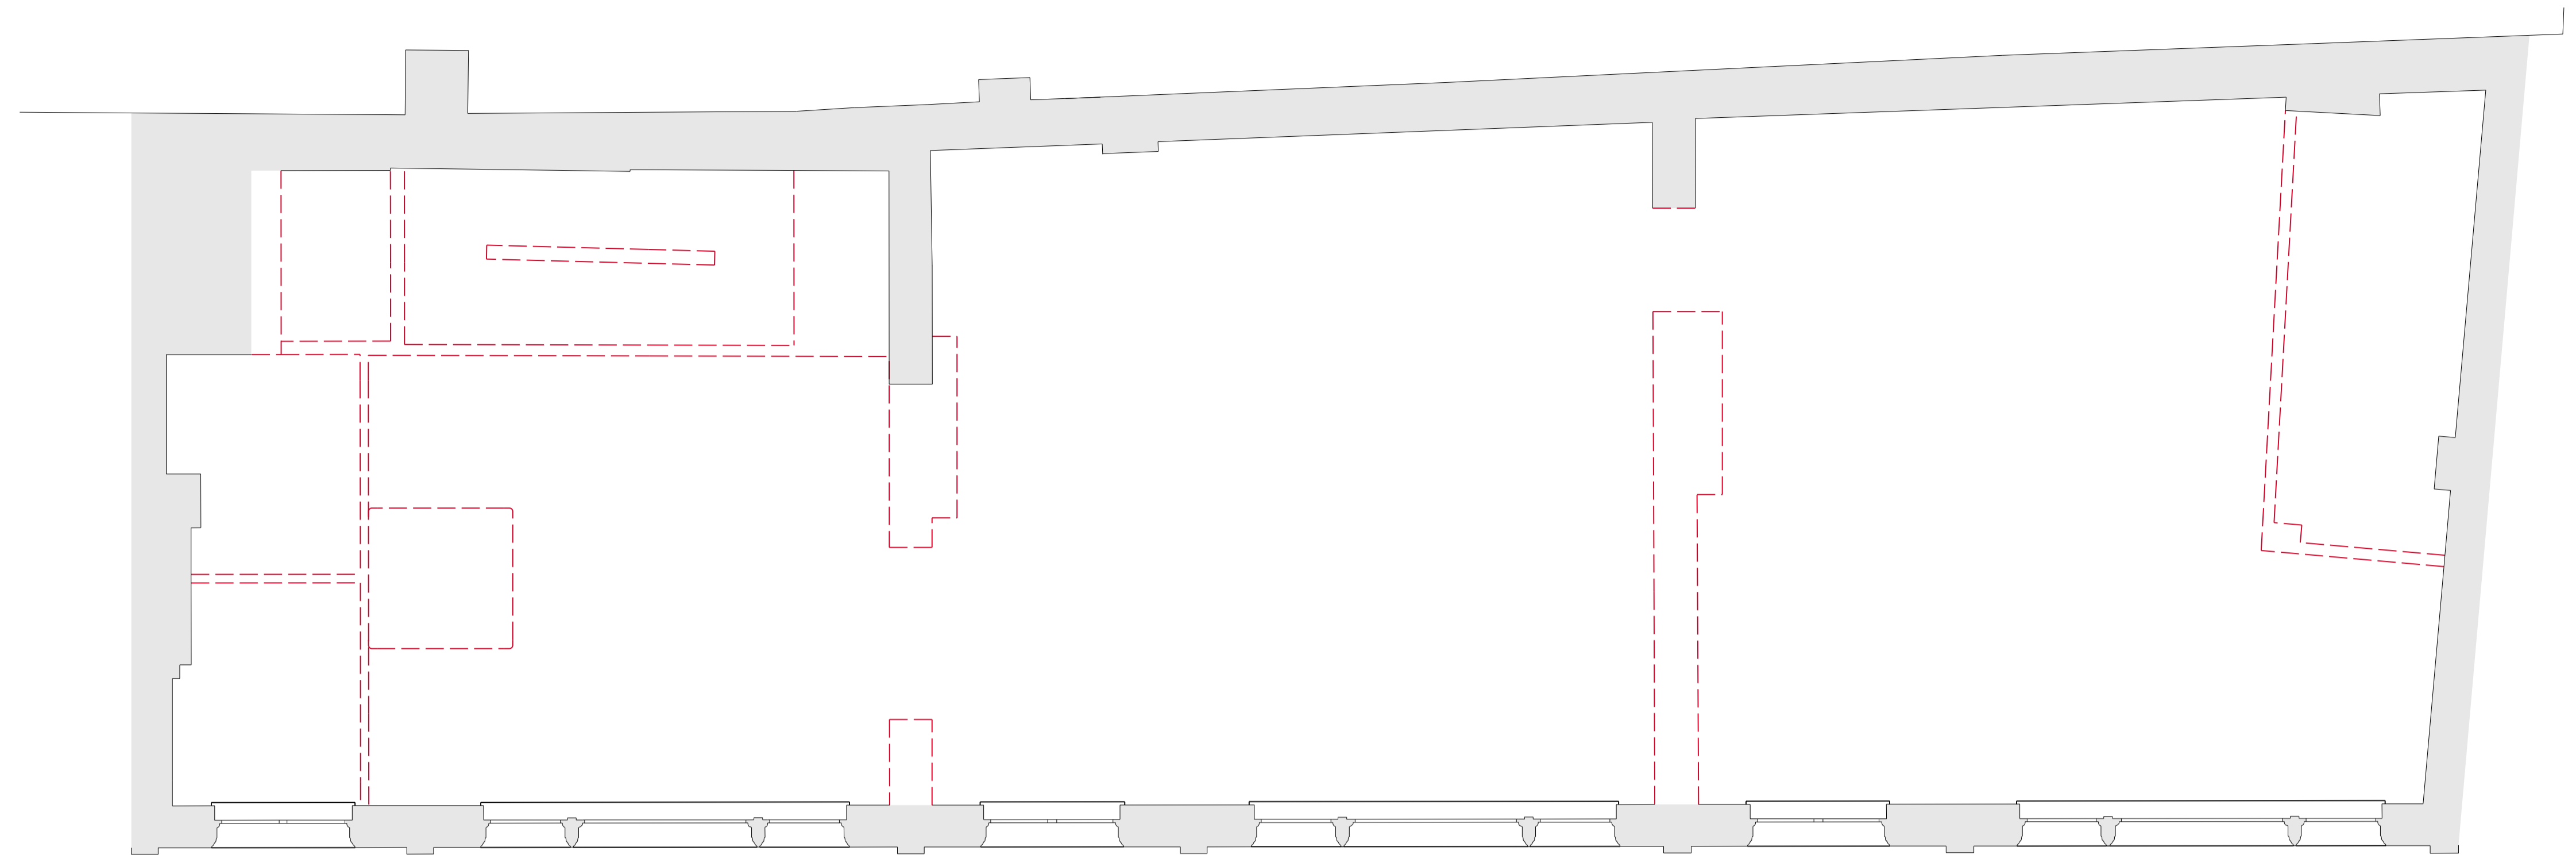

01 Existing 1st Floor Plan Showing Demolition
1:50

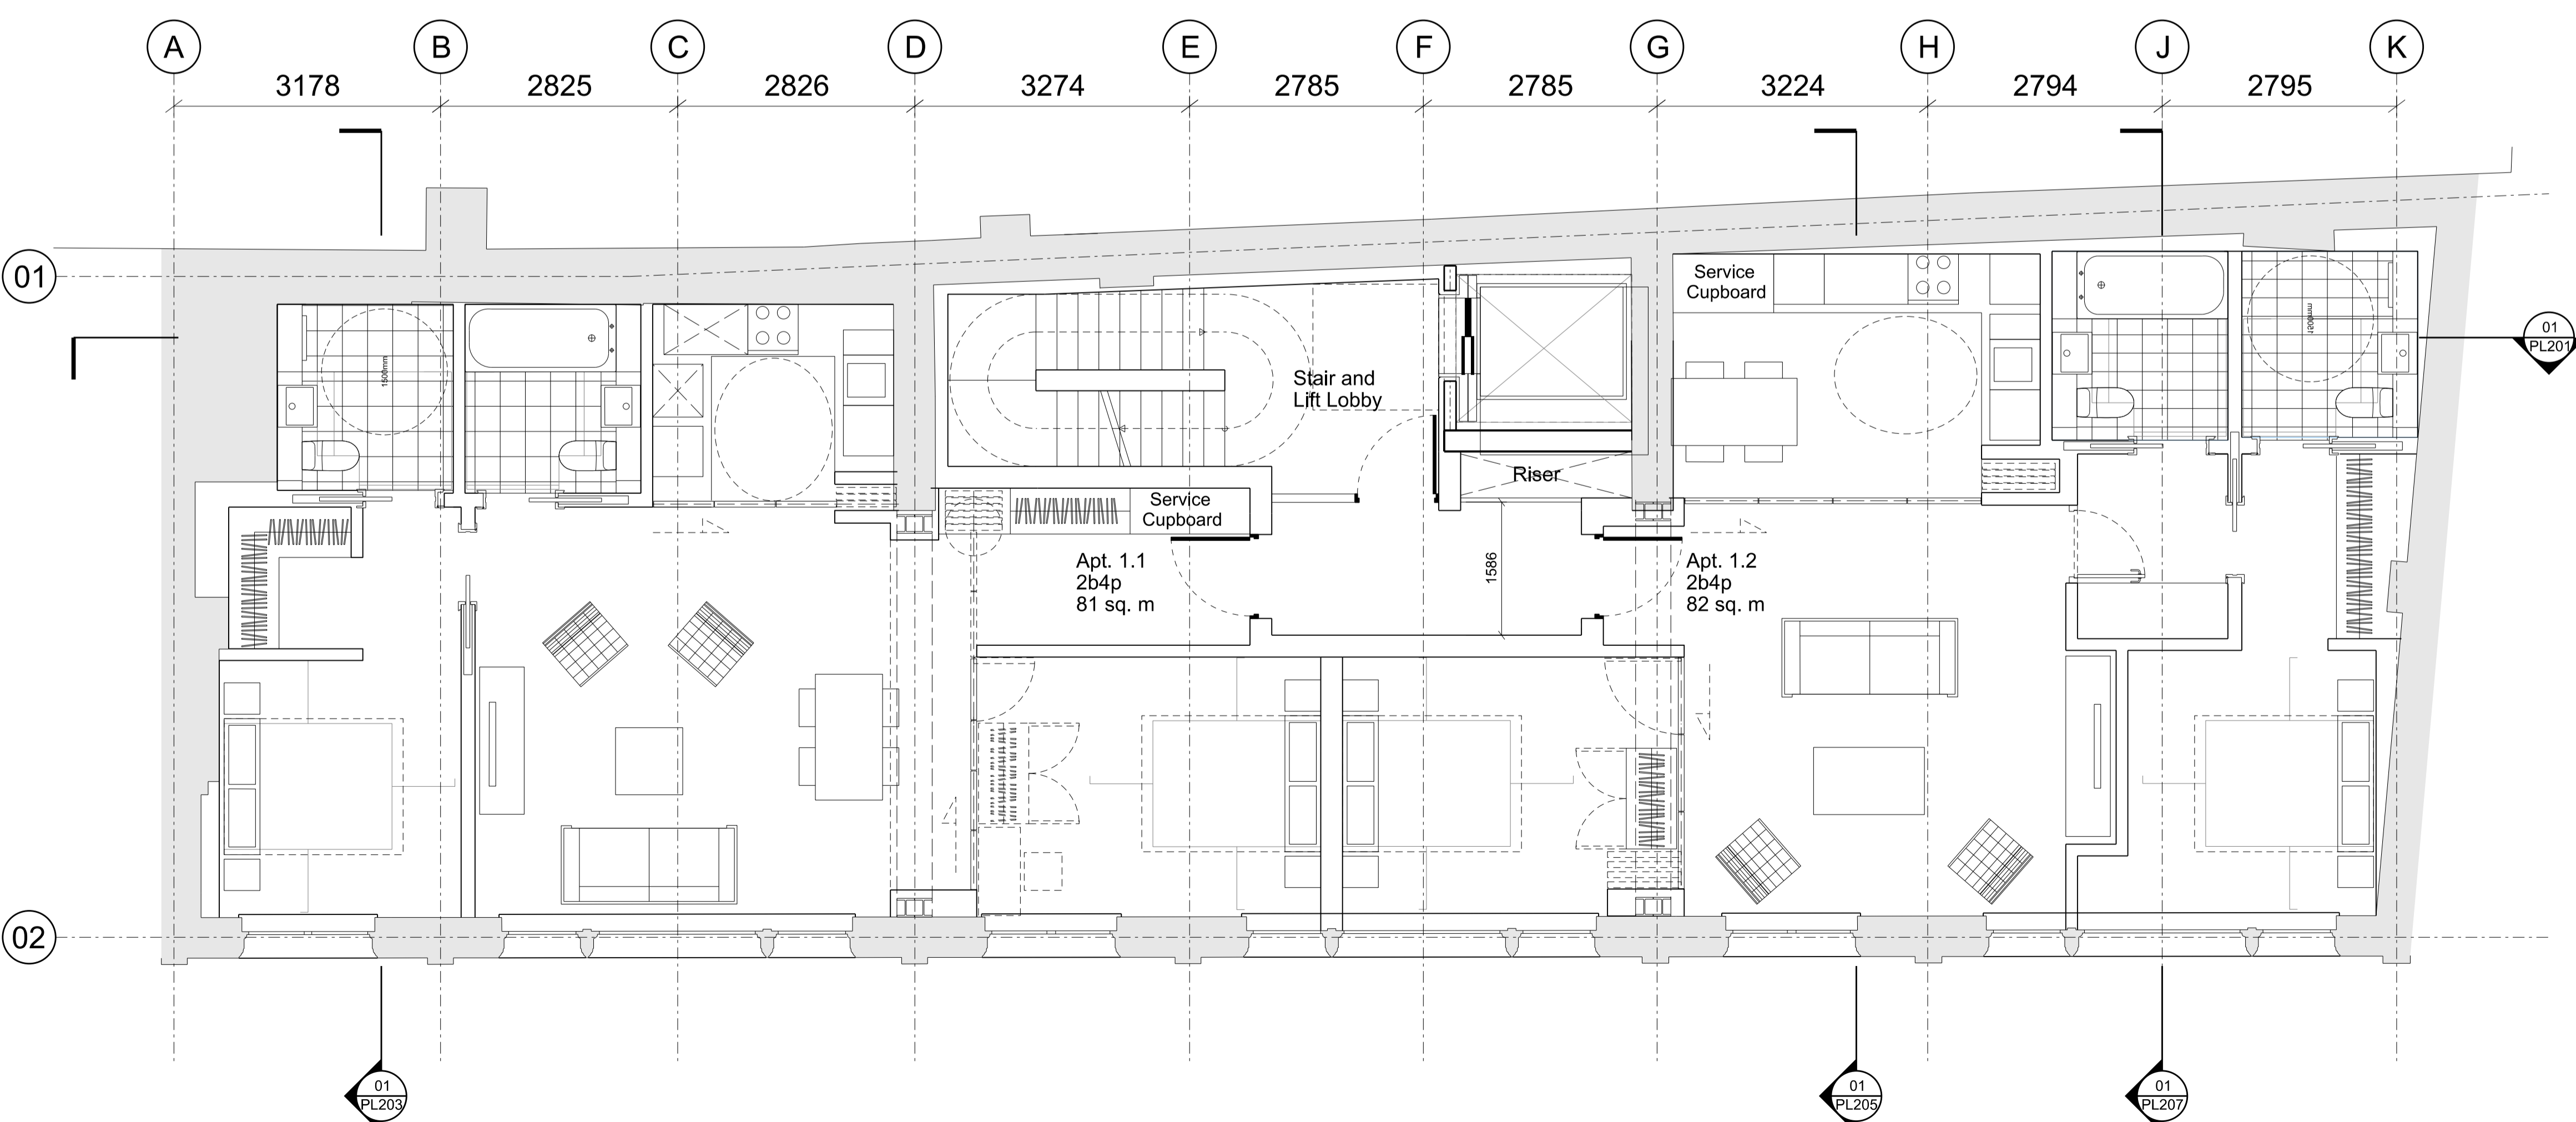

02 Proposed 1st Floor Plan
1:50

