

Disclaimer  
Do not scale from this drawing.  
Check all dimensions on site before fabrication or setting out.  
This document is copyright and may not be reproduced without permission of the owner.

Notes


Key

- Development Boundary
- Demolition Extents

001	For Planning	29.07.14	RPP	RPP
000	For Planning	09.12.13	RPP	RPP
Rev	Notes	Date	Dwn	Iss

Consultants  
M&E, Sustainability, Vertical Trans: Scotch Partners  
Daylight / Sunlight Analysis: Gordon Ingram Associates  
Townscape: Richard Coleman City Designer  
Quantity Surveyors: Jackson Coles  
Planning Consultant: DP9  
Structure: Calderlatiff Associates  
Visualisation: AVR

Key / Location

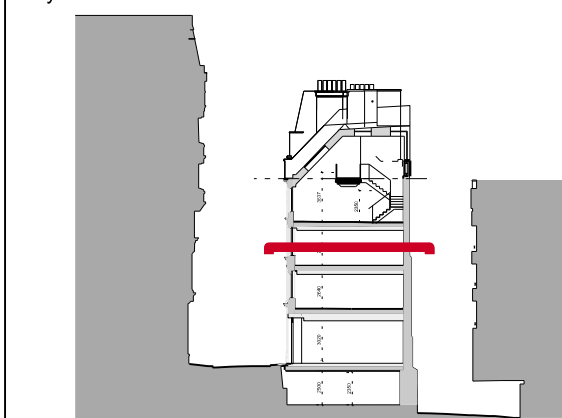

Robin Partington & Partners

Castlewood  
85 New Oxford Street  
London  
WC1A 1DG  
+44 20 7419 3500  
mail@rplondon.com  
www.rplondon.com

Client  
Project Met (Grape Street) Limited

Project  
9 - 13 Grape Street

Drawing Title  
General Arrangement  
2nd Floor Plan  
Existing Showing Demolition & Proposed


Scale	Drawn By	Issued By
1:50 @ A1 1:100 @ A3	RPP	RPP

Stage 2

Project No.	Drawing No.	Revision
13015	A_PL_102	001

Date Last Saved: Tuesday, July 15, 2014

01 Existing 2nd Floor Plan Showing Demolition  
1:50

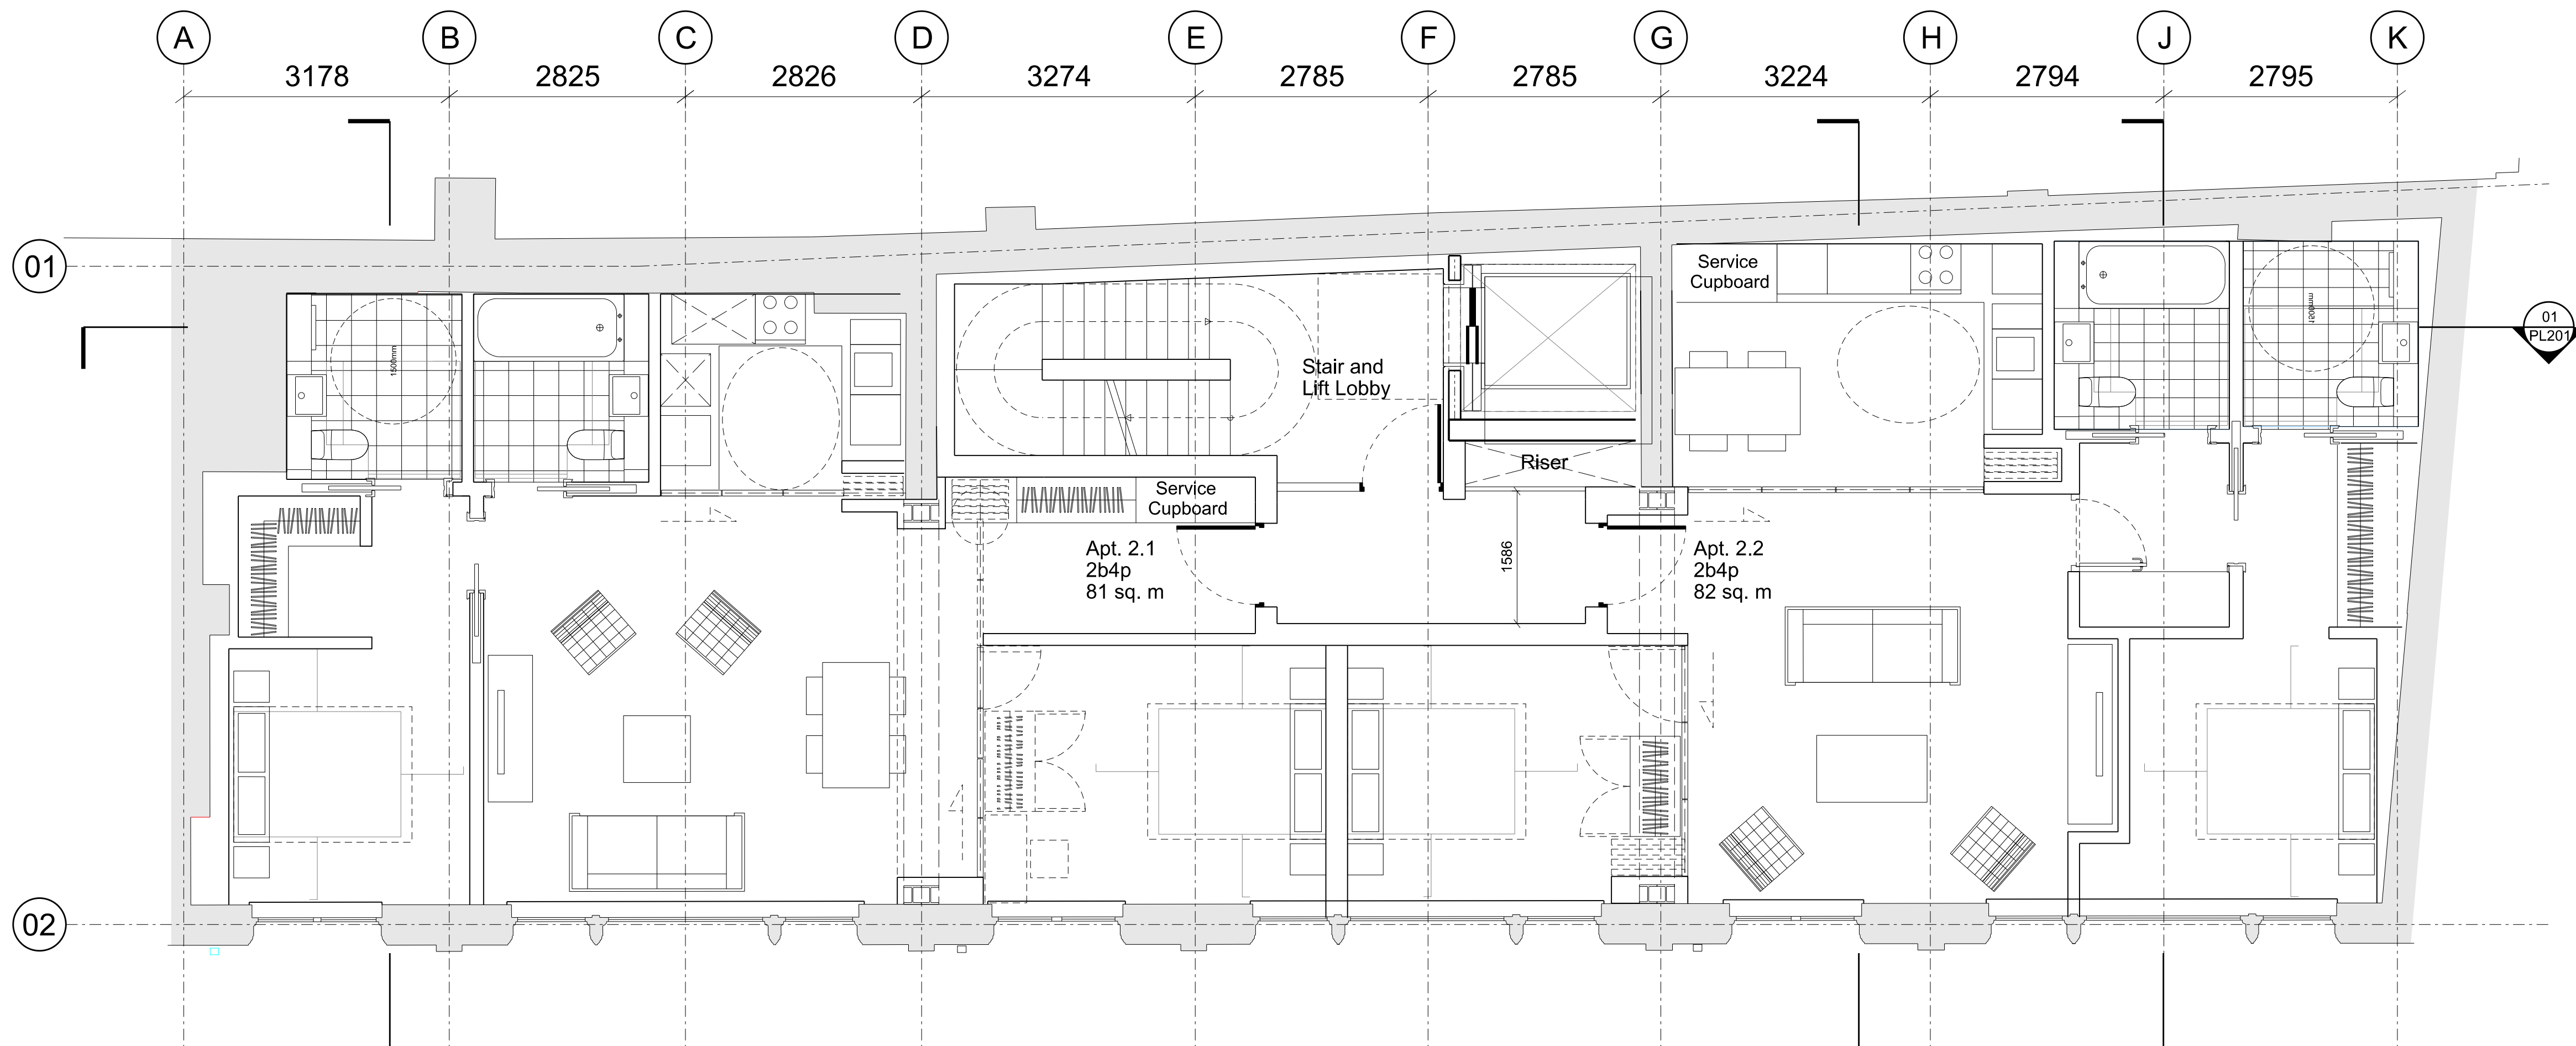

02 Proposed 2nd Floor Plan  
1:50