



Disclaimer  
Do not scale from this drawing.  
Check all dimensions on site before fabrication or setting out.  
This document is copyright and may not be reproduced without permission of the owner.

Notes

Key  
 - - - - - Development Boundary  
 - - - - - Demolition Extents

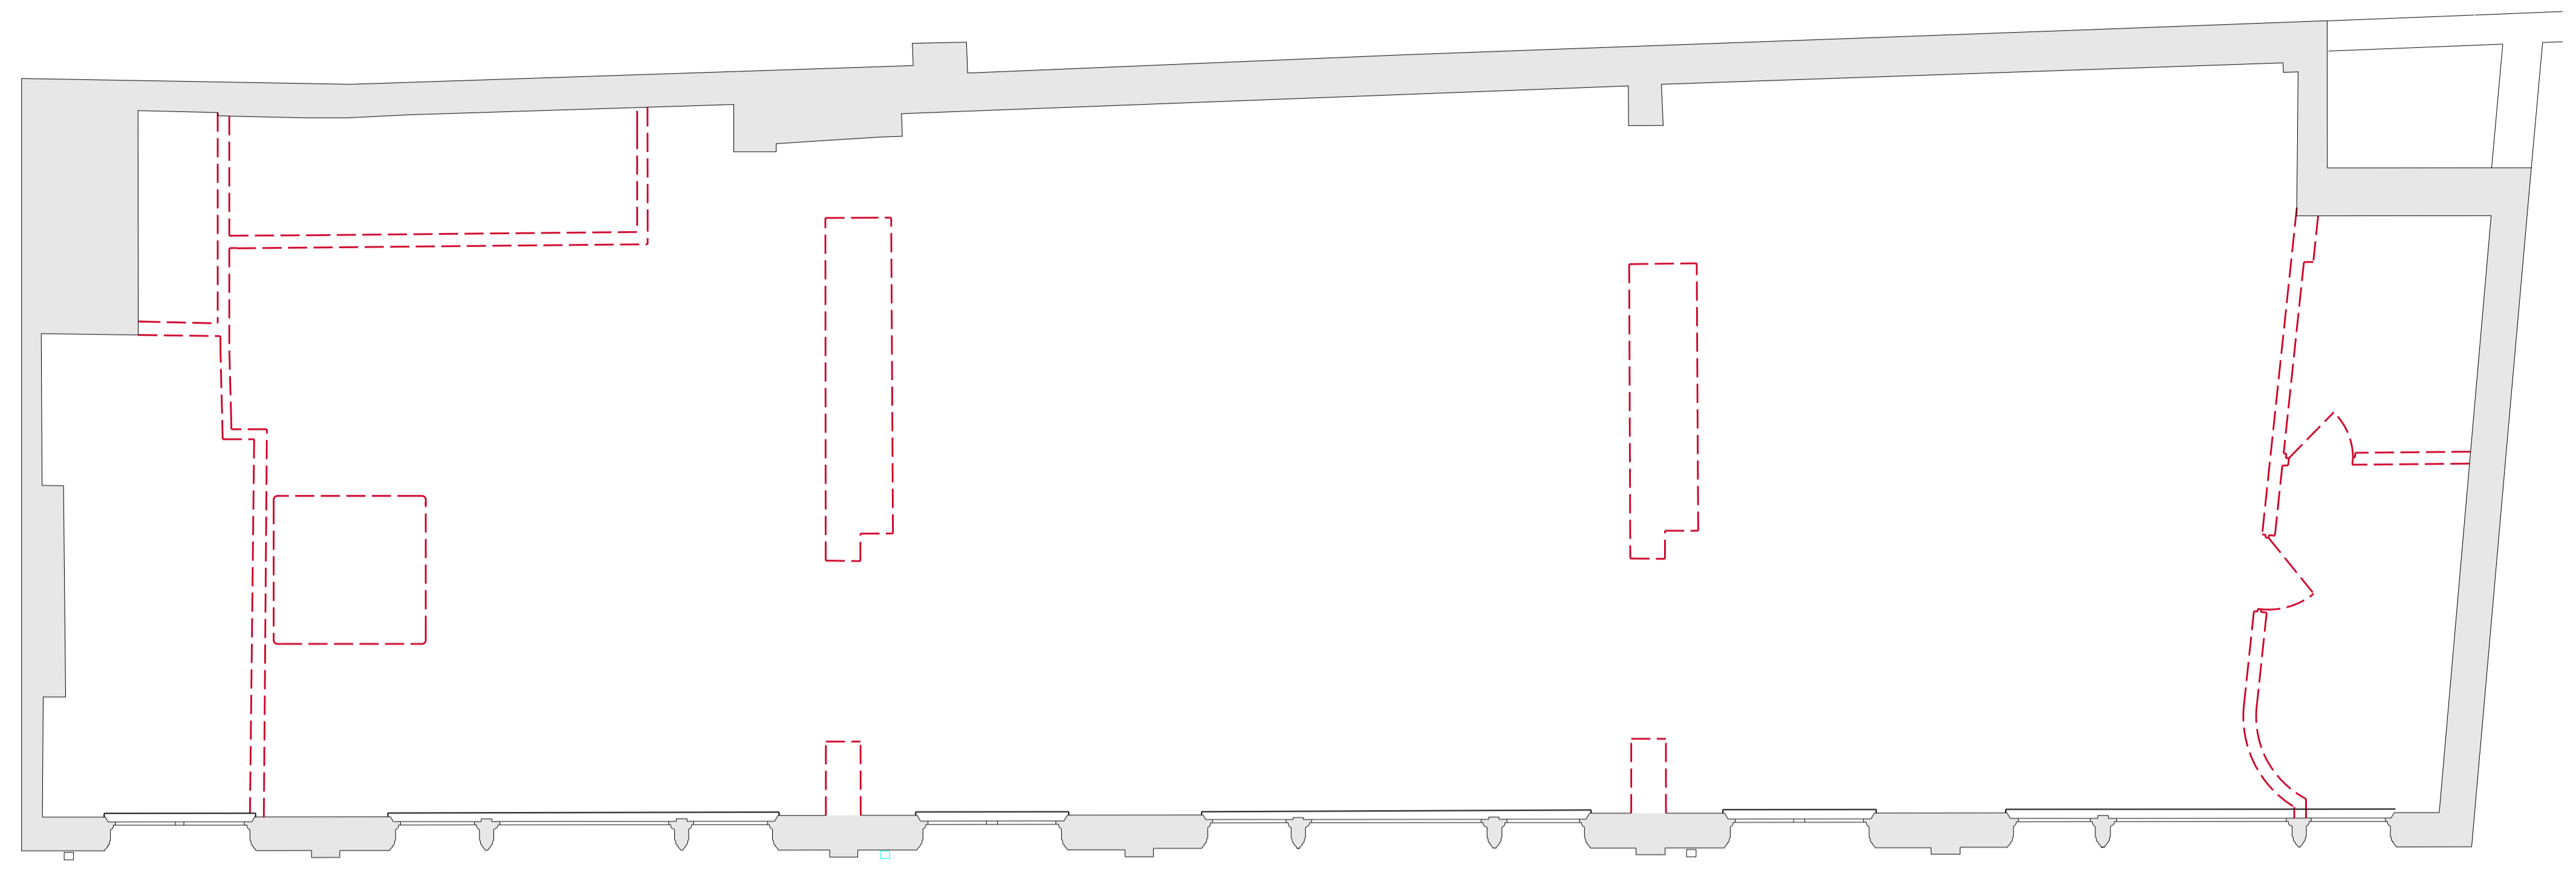


**01** Existing 3rd Floor Plan Showing Demolition  
1:50

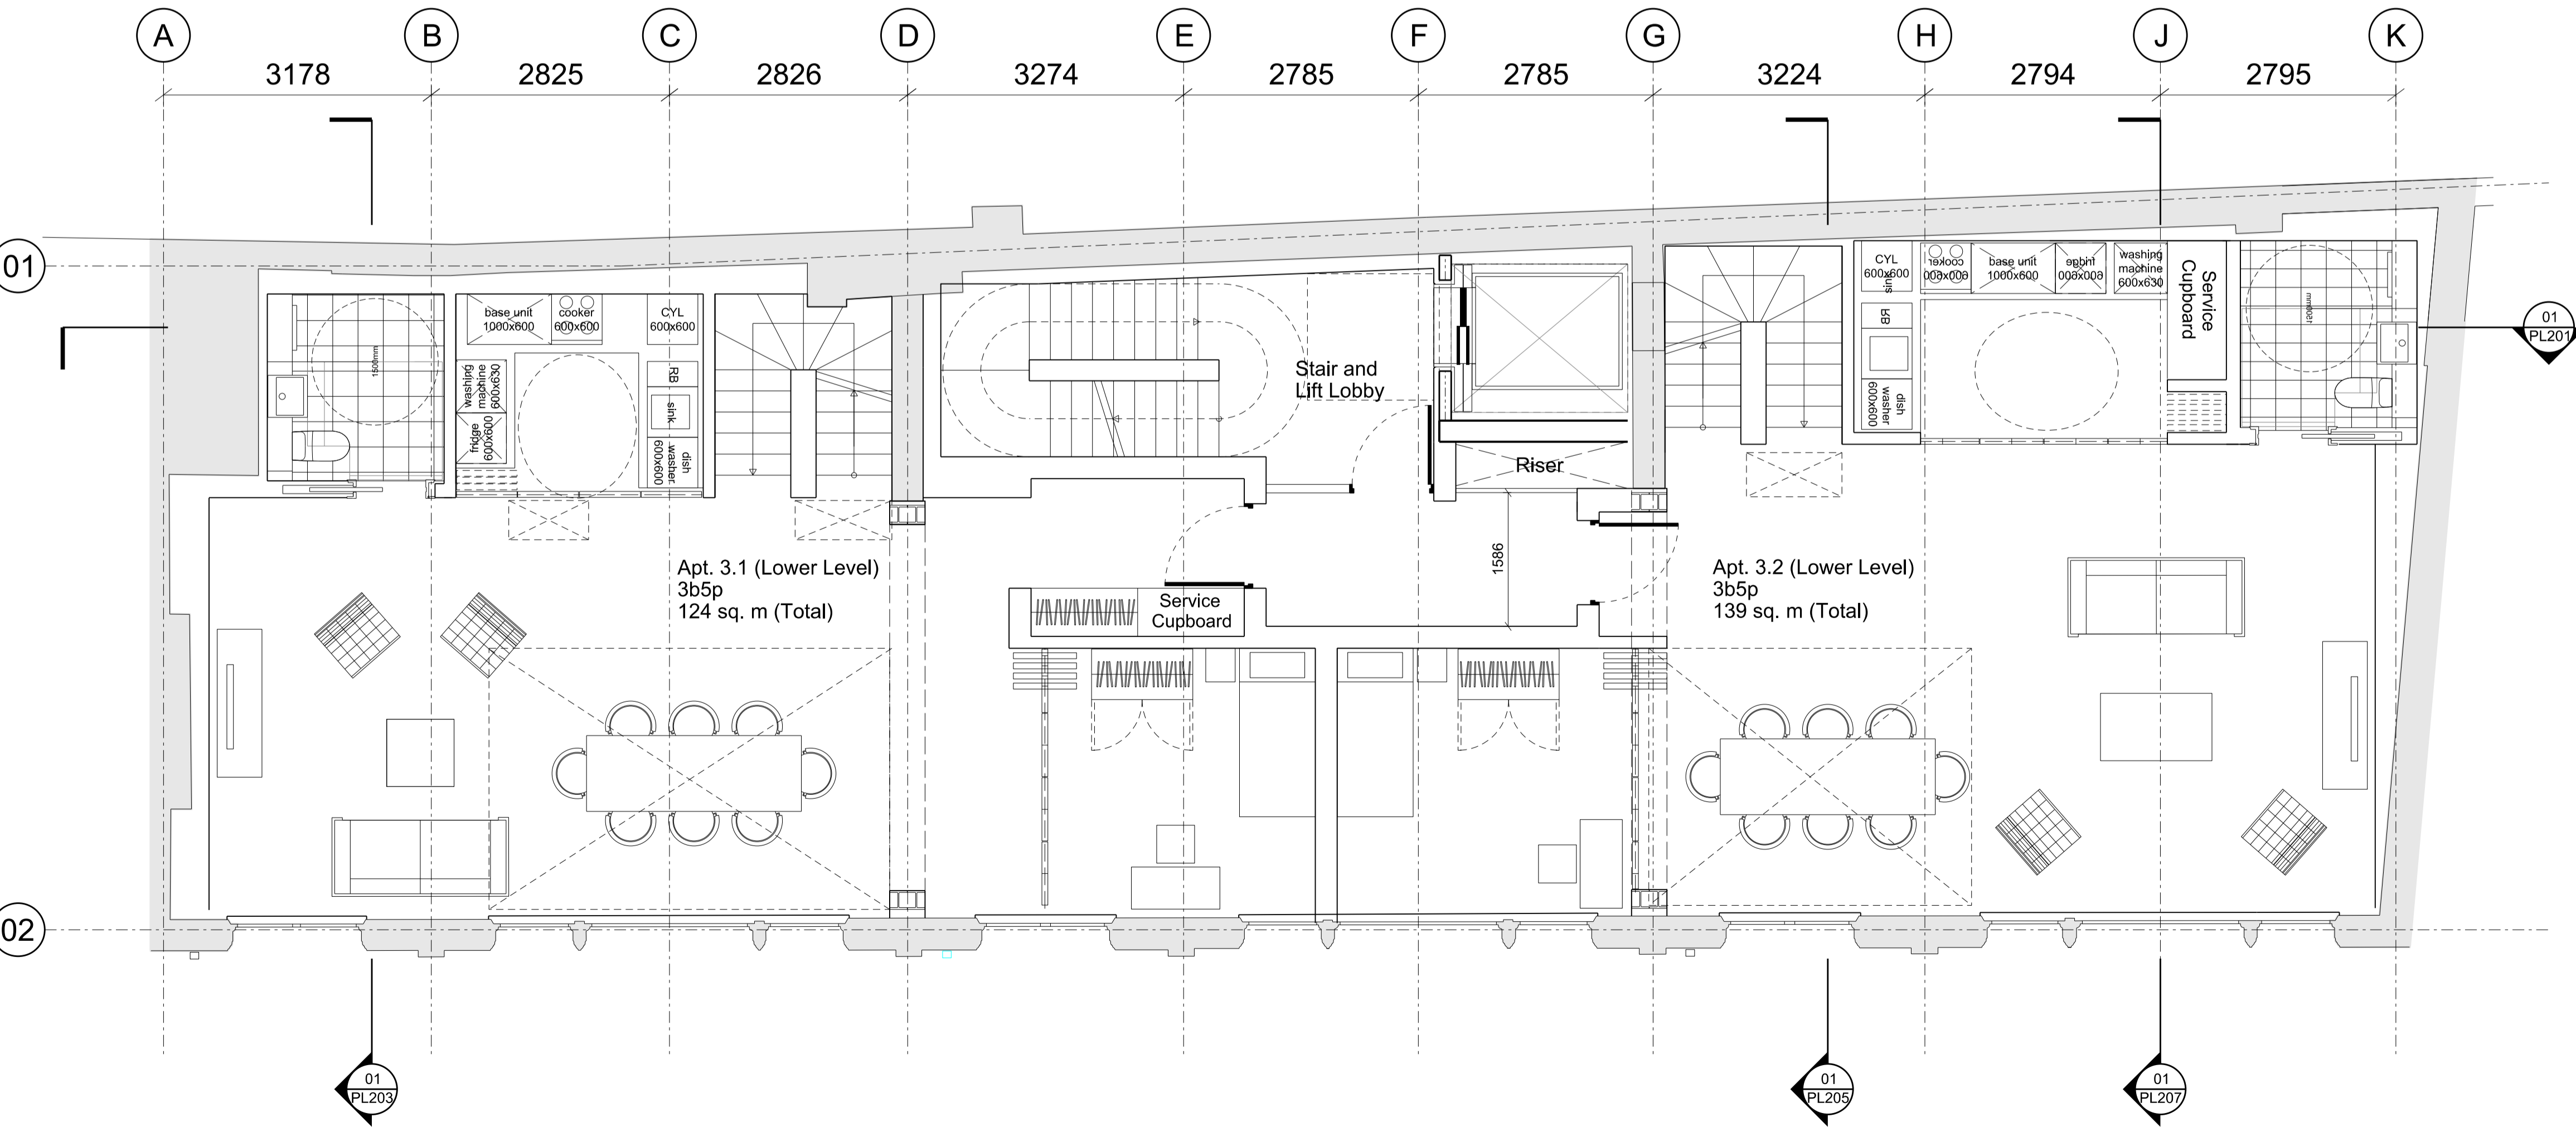

**02** Proposed 3rd Floor Plan  
1:50

Rev	Notes	Date	Dwn	Iss
001	For Planning	29.07.14	RPP	RPP
000	For Planning	09.12.13	RPP	RPP

Consultants  
 M&E, Sustainability, Vertical Trans: Scotch Partners  
 Daylight / Sunlight Analysis: Gordon Ingram Associates  
 Townscape: Richard Coleman City Designer  
 Quantity Surveyors: Jackson Coles  
 Planning Consultant: DP9  
 Structure: Calderlatif Associates  
 Visualisation: AVR

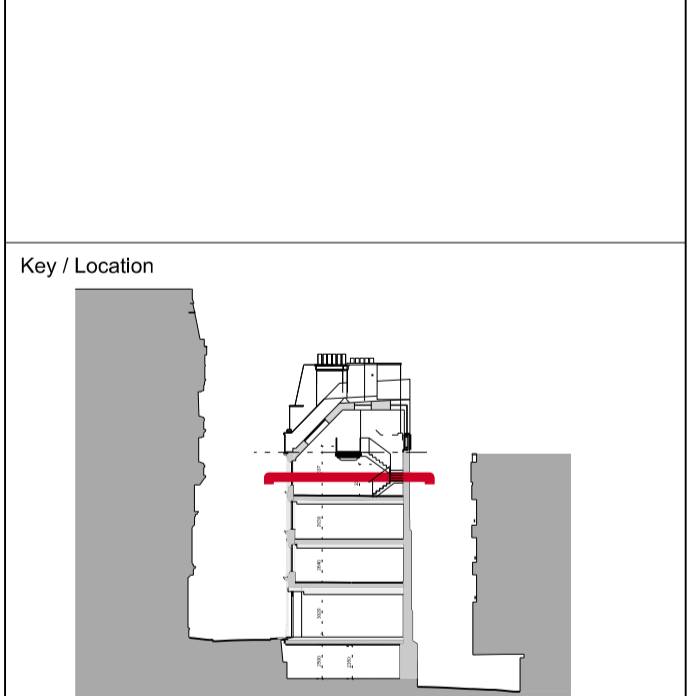

**Robin Partington & Partners**  
 Castlewood  
 35 New Oxford Street  
 London  
 WC1A 1DG  
 +44 20 7419 3500  
 mail@rplondon.com  
 www.rplondon.com

Client  
**Project Met (Grape Street) Limited**

Project		
<b>9 - 13 Grape Street</b>		
Drawing Title		
General Arrangement 3rd Floor Plan Existing Showing Demolition & Proposed		
Scale	Drawn By	Issued By
1:50 @ A1 1:100 @ A3	RPP	RPP
Stage 2		
Project No.	Drawing No.	Revision
13015	A_PL_103	001