

Disclaimer
Do not scale from this drawing.
Check all dimensions on site before fabrication or setting out.
This document is copyright and may not be reproduced without permission of the owner.

Notes


Key

- Development Boundary
- Demolition Extents

001	For Planning	29.07.14	RPP	RPP
000	For Planning	09.12.13	RPP	RPP
Rev	Notes	Date	Dwn	Iss

Consultants
M&E, Sustainability, Vertical Trans: Scotch Partners
Daylight / Sunlight Analysis: Gordon Ingram Associates
Townscape: Richard Coleman City Designer
Quantity Surveyors: Jackson Coles
Planning Consultant: DP9
Structure: Calderlatiff Associates
Visualisation: AVR

Key / Location

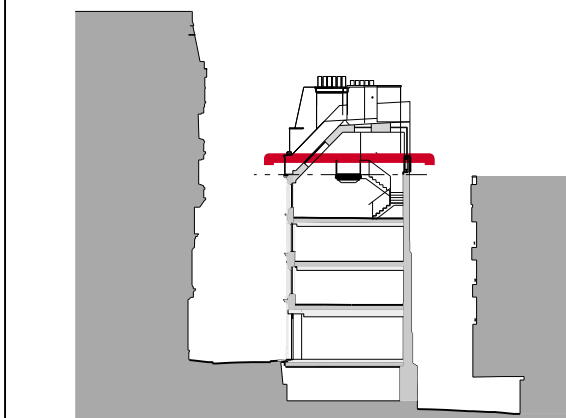

Robin Partington & Partners

Castlewood
85 New Oxford Street
London
WC1A 1DG
+44 20 7419 3500
mail@rplondon.com
www.rplondon.com

Client
Project Met (Grape Street) Limited

Project
9 - 13 Grape Street

Drawing Title
General Arrangement
4th Floor Plan
Existing Showing Demolition & Proposed


Scale	Drawn By	Issued By
1:50 @ A1 1:100 @ A3	RPP	RPP

Stage 2

Project No.	Drawing No.	Revision
13015	A_PL_104	001

Date Last Saved: Friday, July 25, 2014

01 Existing Roof Plan Showing Demolition
1:50

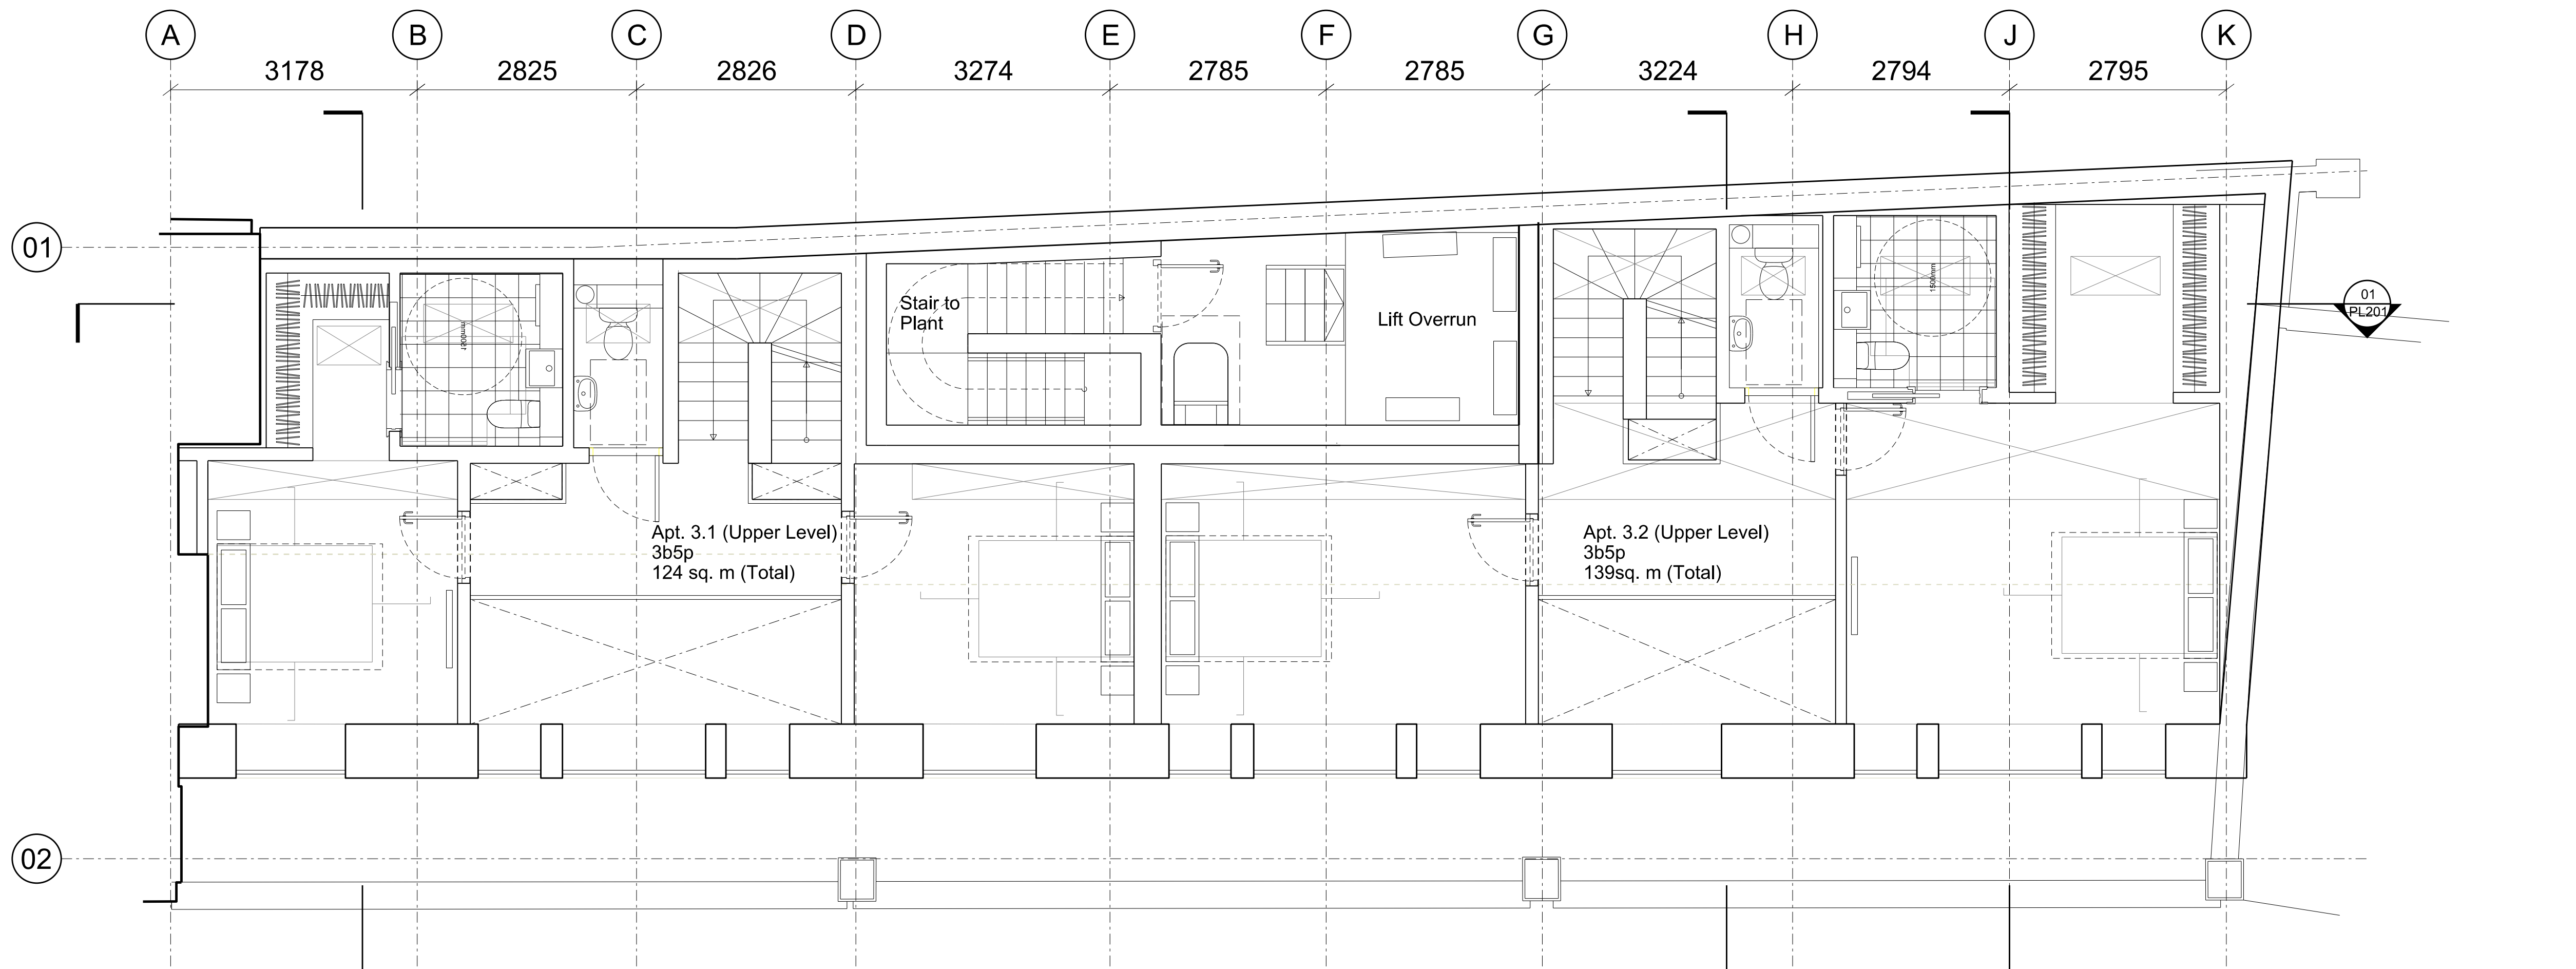

02 Proposed 4th Floor Plan
1:50

