




1 PROPOSED ELEVATION EAST
1 : 100

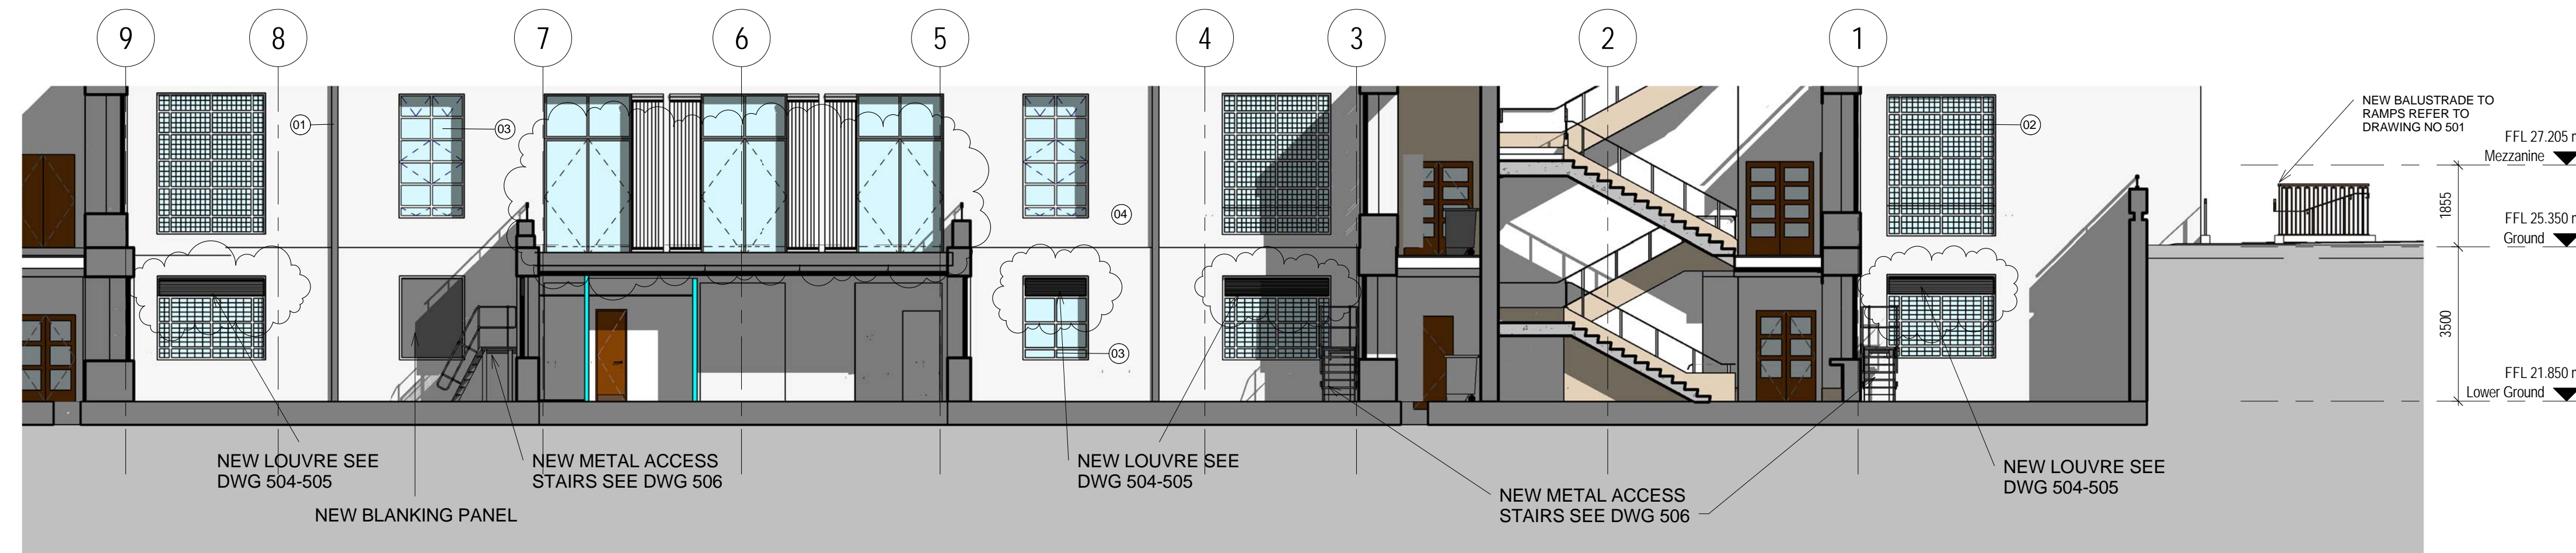

2 PROPOSED ELEVATION EAST THROUGH LIGHT WELL
1 : 100


© COPYRIGHT Mace Group
NOT TO BE REPRODUCED WITHOUT WRITTEN PERMISSION.
BECAUSE OF POSSIBLE SCALING ERRORS IN ELECTRONIC AND HARD COPY
REPRODUCTION DO NOT SCALE FOR CONSTRUCTION PURPOSES.
ALL DIMENSIONS TO BE CHECKED & VERIFIED ON SITE PRIOR TO CONSTRUCTION.

Safety first. Second nature.

Safety, Health and Environment Information			
The significant unusual hazards / risks associated with this type of work are noted as:			
CONSTRUCTION			
CI	CDM 27	REFURBISHMENT OF EXISTING FACADE	
CII			
OPERATION AND MAINTENANCE			
OI	CDM 28	ACCESS FOR CLEANING & MAINTENANCE	
OII			
DISMANTLING/DEMOLITION			
DI	-	NONE	
DII			
NOTE - TO BE READ IN CONJUNCTION WITH RISK REGISTER			

- 01 EXISTING LEAD RECTANGULAR RAIN WATER PIPE AND HOPPERS
 - 02 EXISTING LEADED LIGHT WINDOW
 - 03 EXISTING METAL FRAMED MULTI-PANE WINDOW
 - 04 EXISTING PORTLAND STONE FACADE
 - 05 STONE CILL
 - 06 EXISTING STONE BALCONIES WITH METAL RAILINGS
 - 07 EXISTING WHITE GLAZED FACING BRICK
 - 08 PROPOSED GLAZED ROOF
 - 09 PROPOSED GLAZED PERIMETER FLAT ROOF
 - 10 PROPOSED STRUCTURAL CONCRETE COLUMNS
 - 11 PROPOSED DECK AND GALLERY STRUCTURE
 - 12 PROPOSED GLAZED BALUSTRADE WITH BRONZE HANDRAIL
 - 13 PROPOSED NEW OPENINGS
 - 14 EXISTING OPENINGS
- FOR REPAIRS & REMEDIAL WORK TO ALL EXTERNAL DOORS, WINDOWS, FACADE, RAINWATER GOODS AND STONE FEATURES REFER TO DRAWINGS AND SPECIFICATIONS BY DONALD INSOLL ASSOCIATES

REV	DATE	DESCRIPTION	LT	DR
2	21.08.14	FLOOR LEVEL OPENABLE WINDOWS, EXTERNAL LOUVRES	DL	
1	16.09.13	TENDER	LT	
KEY PLAN				

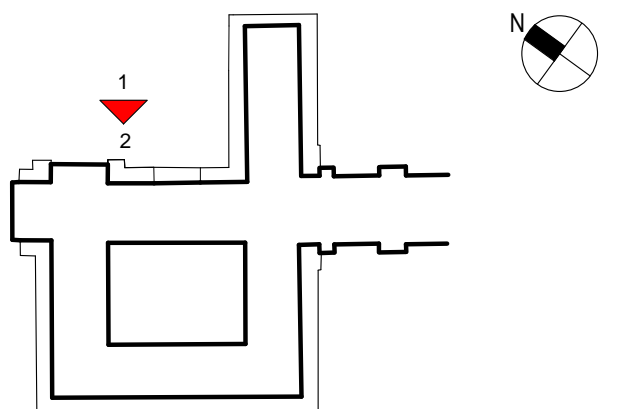

PROJECT STATUS INFORMATION

CLIENT
SOAS
University of London

mace
155 Moorgate, London, EC2M 6XB
www.macegroup.com

PROJECT TITLE
SOAS INTO SENATE HOUSE
MALET STREET
LONDON, WC1E 7HU

DRAWING TITLE
PROPOSED EAST ELEVATION

PROJECT NO.	DRAWN BY	DL	DATE	21.08.14
28731	CHK BY	LT	DATE	21.08.14
	APPD BY	CF	DATE	21.08.14
PROJECT CODE	DISC	VIEW TYPE	VIEW CAT	LEVEL
SOAS - A	ELE	GEN	XX	321
SHEET NO.	SCALE	ORIG. SHEET SIZE	REV.	
1 of 1	1 : 100	@ A1	T 2	

INFORMATION HANDLING CLASSIFICATION
UNRESTRICTED