




[01] PROPOSED LOWER GROUND FLOOR PLAN

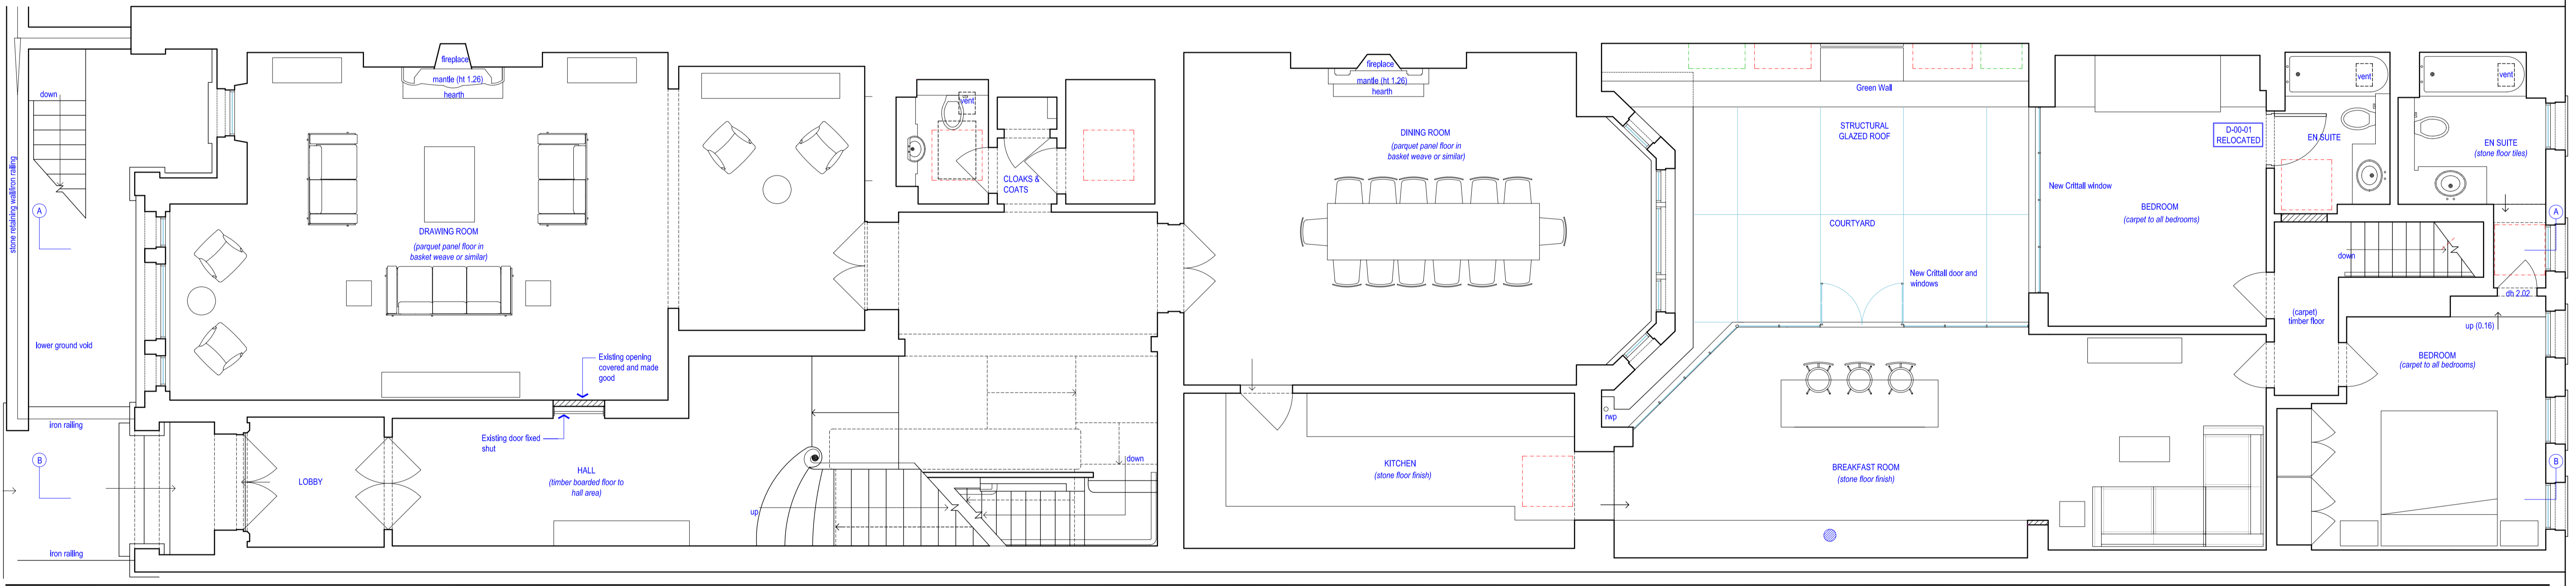


[02] PROPOSED GROUND FLOOR PLAN

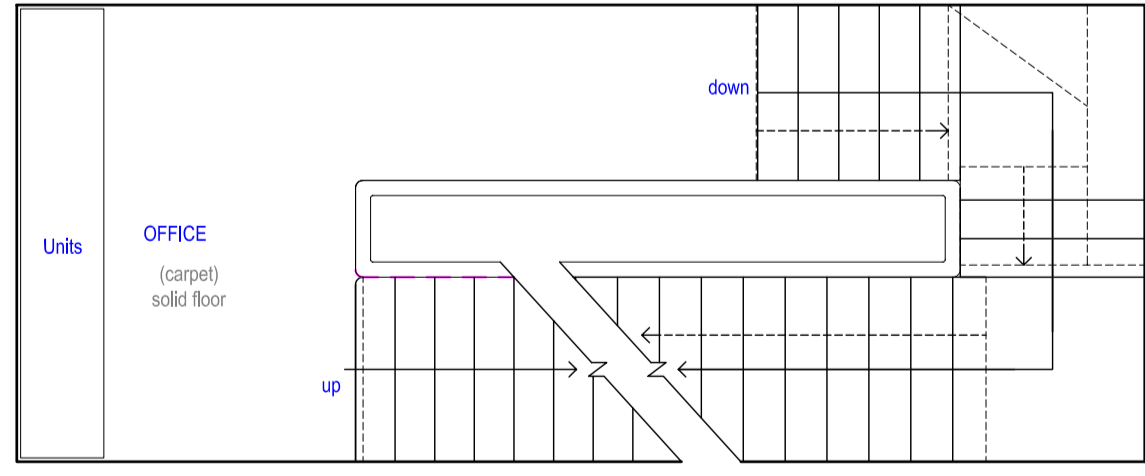

[03] PROPOSED FIRST FLOOR PLAN

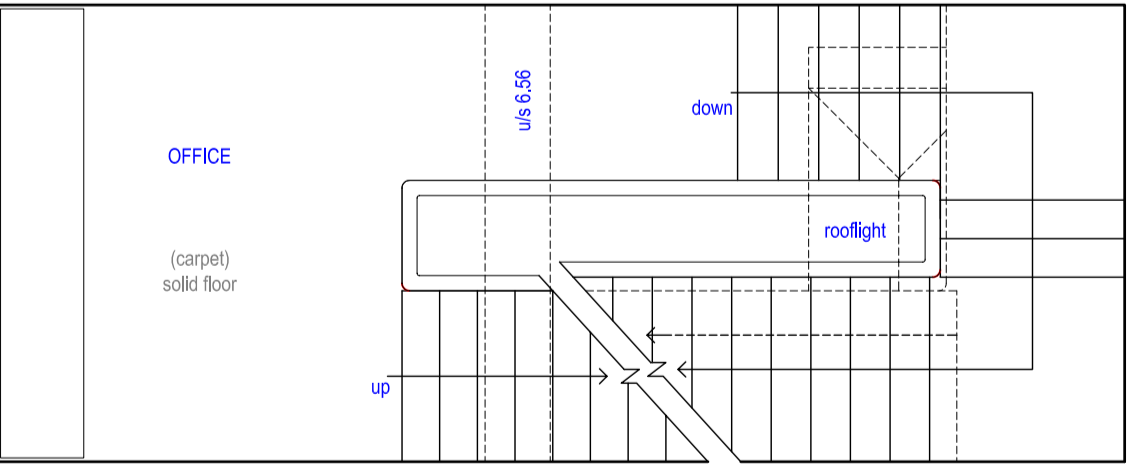

[04] PROPOSED SECOND FLOOR PLAN

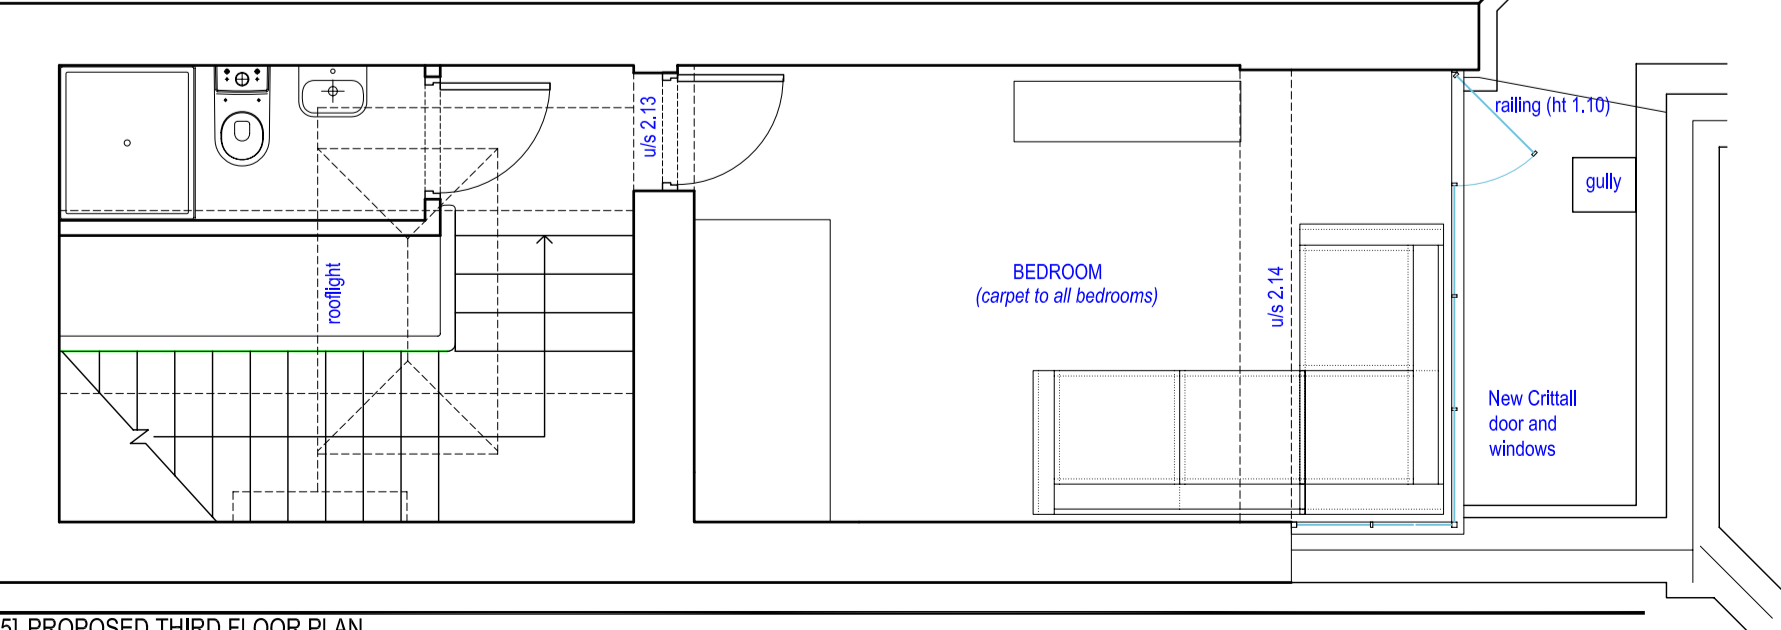

[05] PROPOSED THIRD FLOOR PLAN

LEGEND

- AC Units
- Fresh Air
- Extracts

LEGEND

- Proposed New Wall

REVISIONS

REV A (18.05.14)	Existing internal door from Hall to Drawing Room to be replaced. Door to be fixed shut from Hall, and covered over from Drawing Room.
------------------	---

KERR PARKER ASSOCIATES LTD
 THE GRANARY, COPPED HALL, NORTH STIFFORD, ESSEX, SSM5 5UE
 TEL: 01375 277731

DRAWING
 6 CAMBRIDGE GATE, REGENTS PARK, NW1
PROPOSED PLANS
 SCALE 1:50 @ A1 DATE 17.04.14
 DRAWN GK CHECKED
DRAWING NO. REV.
K1323-09 [A]



NOTE:
 All new joinery, plasterwork etc. to be to correct historical detail. New work to be in accordance with the Building Regulations and to the approval of the Local Authority.