

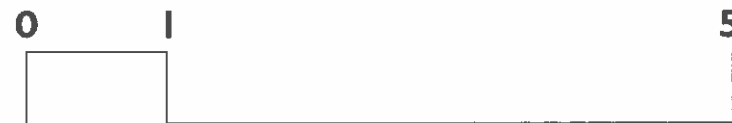
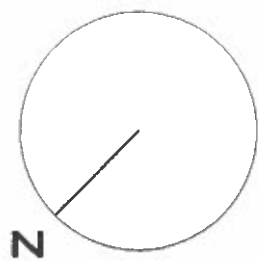



- INDICATES SEPARATION BETWEEN NEW C3 UNIT AND EXISTING MIXED USE ACCOMODATION. DIVIDING WALL TO HAVE APPROPRIATE FIRE AND ACOUSTIC SEPARATION INSTALLED
- DEMOLITIONS
- BEAM 1/BEAM 2: NEW STRUCTURE TO SE DESIGN
- NEW WALLS
- PROPERTY BOUNDARY

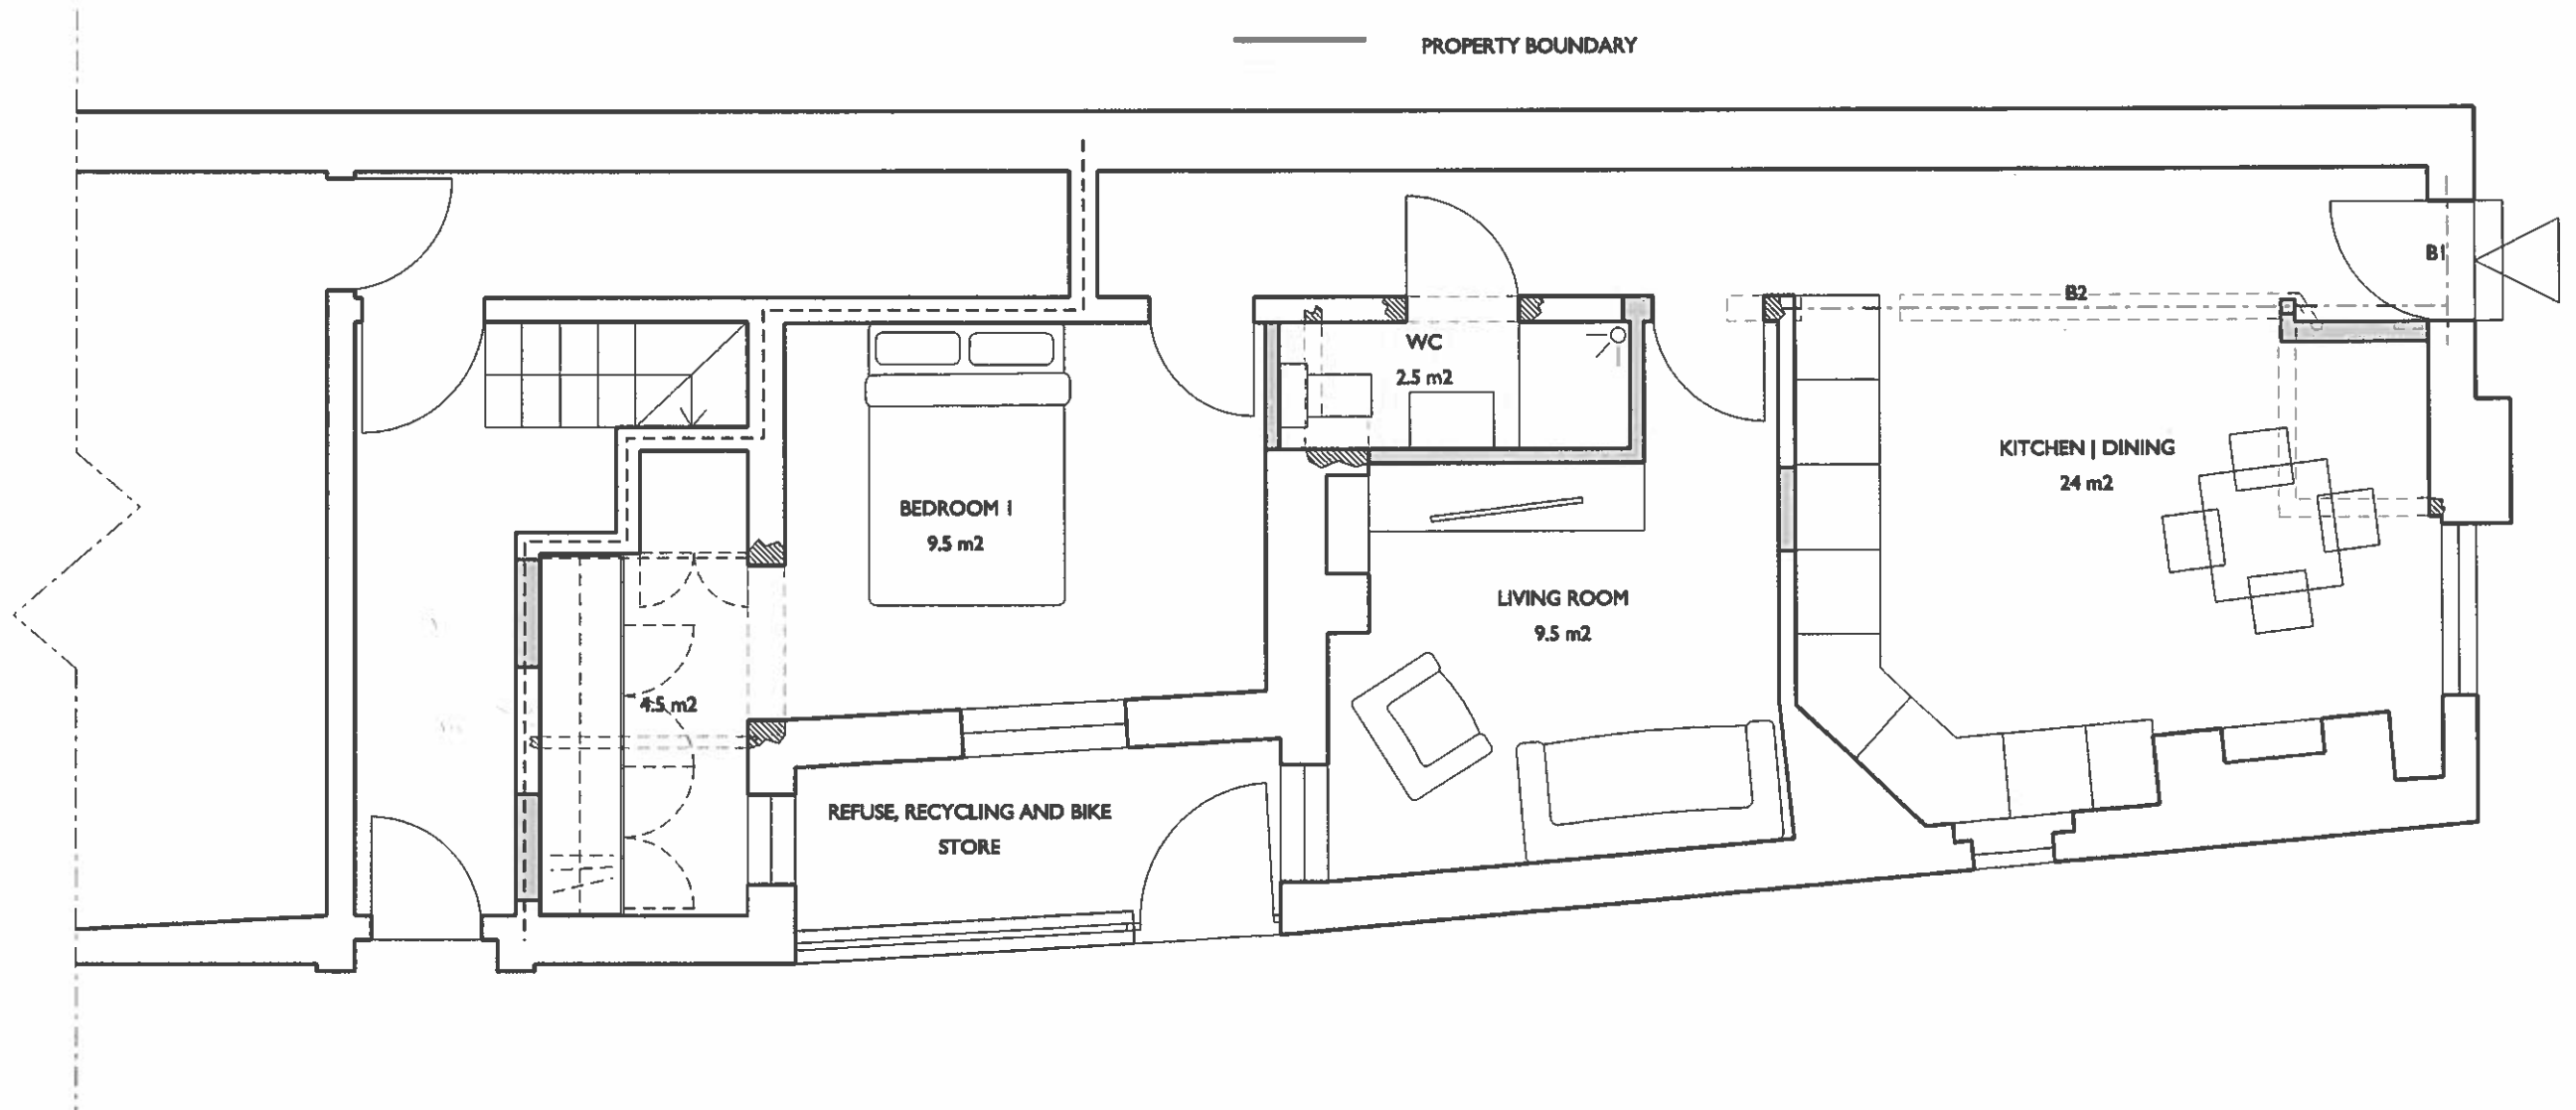

	315 WEST END LINE <small>JOB TITLE</small>	<h1 style="margin: 0;">ZRP</h1> <p style="font-size: 8px; margin: 0;">ARCHITECTS, DESIGNERS AND CONSTRUCTION CONSULTANTS 26 BODMOUTH MARKET, CLENWELL LONDON EC1R 4QE WWW.ZRPARCHITECTS.CO.UK 020 7278 7714 CONTACT@ZRPARCHITECTS.CO.UK</p>
	MR. RUSSELL KANE <small>CLIENT</small>	
	PROPOSED GROUND FLOOR PLAN	
	<small>DRAWING TITLE</small> ZRP023	<small>DRAWING NUMBER</small> ZRP023 P_101
	<small>JOB NUMBER</small> ZRP023	<small>DATE</small> 09.07.14
<small>REV</small> <small>BY</small> <small>DESCRIPTION</small> <small>DATE</small>	<small>AM</small> <small>CREATED BY</small>	<small>1:50 @ A3</small> <small>SCALE</small>
		<small>REVISION</small>
		ZOOM ROOM PRODUCTIONS

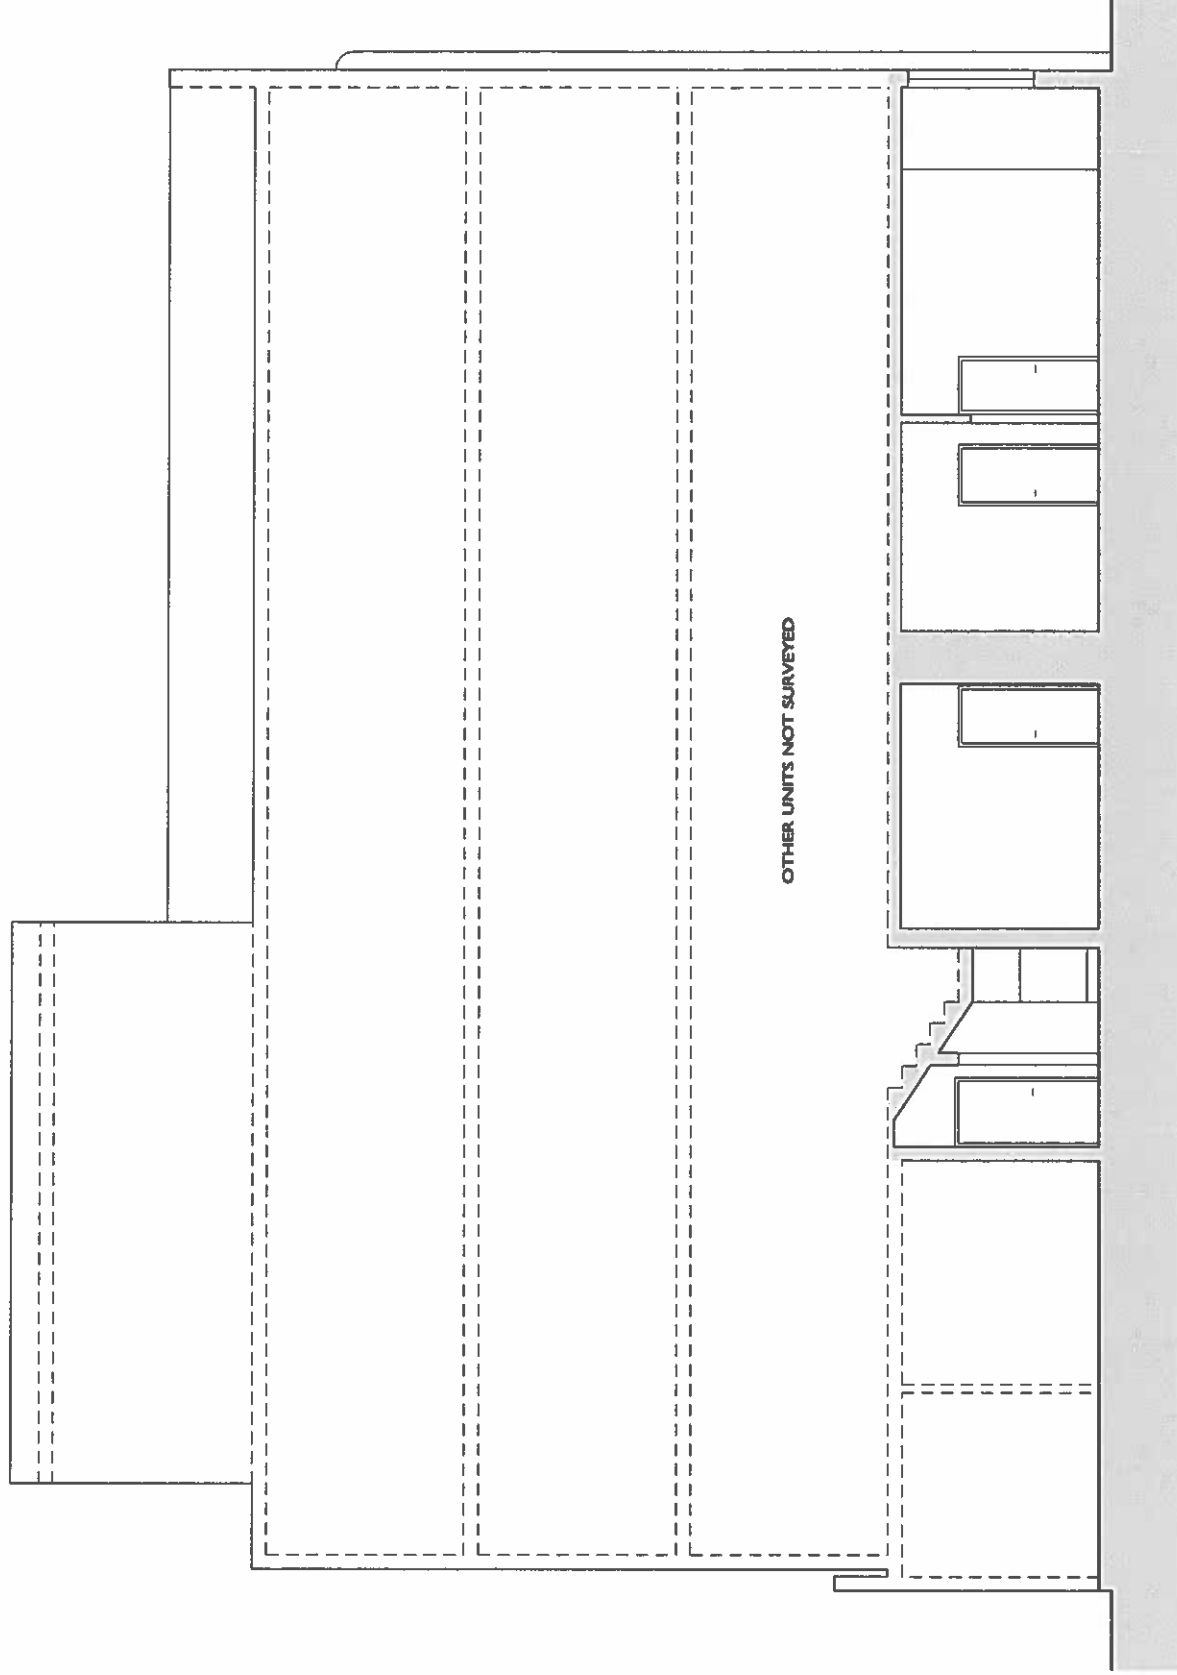

SECTION A-A'

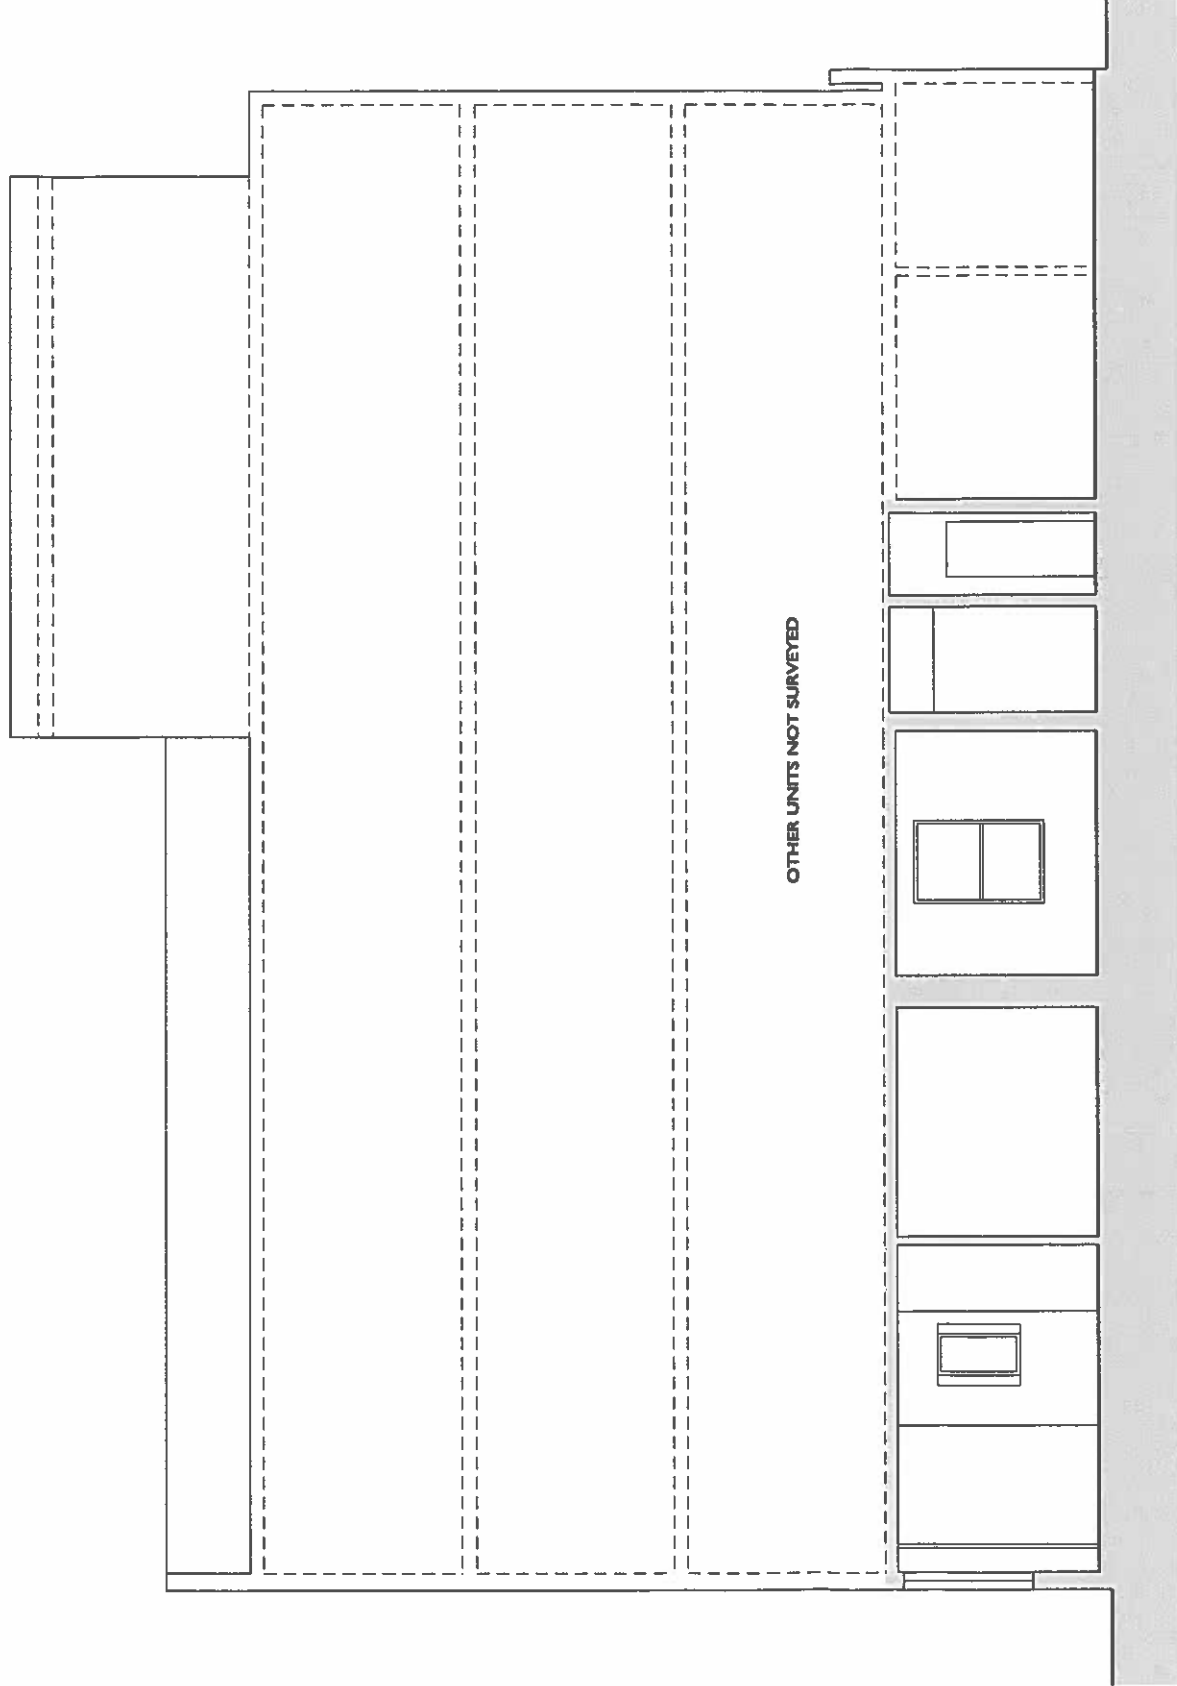

SECTION B-B'



NB: EXTERNAL SURVEY UNDERTAKING FROM STREET LEVEL UPPER PARTS APPROXIMATE ONLY

315 WEST END LINE
JOB TITLE

MR. RUSSELL KANE
CLIENT

SECTIONS A-A' B-B'
DRAWING TITLE

ZRP023
JOB NUMBER

AM
DRAWN BY

315 WEST END LINE

MR. RUSSELL KANE

ZRP023 S_301
DRAWING NUMBER


1:100
SCALE

09.07.14
DATE


REVISION

ZRP
ARCHITECTS, DESIGNERS AND CONSTRUCTION CONSULTANTS
28 DORCHURY MARKET, CLIFDENWELL, LONDON EC1N 4GE
WWW.ZRPARCHITECT.CO.UK
020 729 7716
CONTACT@ZRPARCHITECT.CO.UK


ZOOM ROOM PRODUCTIONS

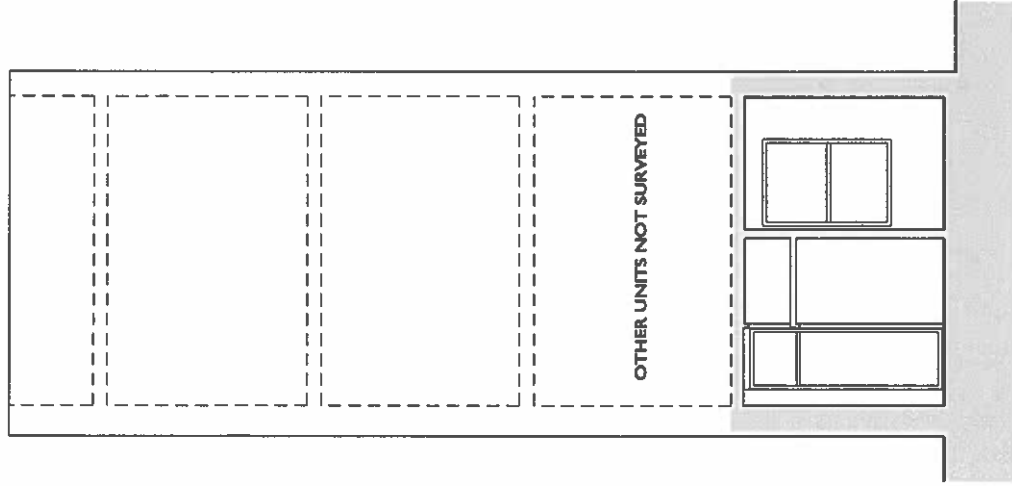


SECTION C-C

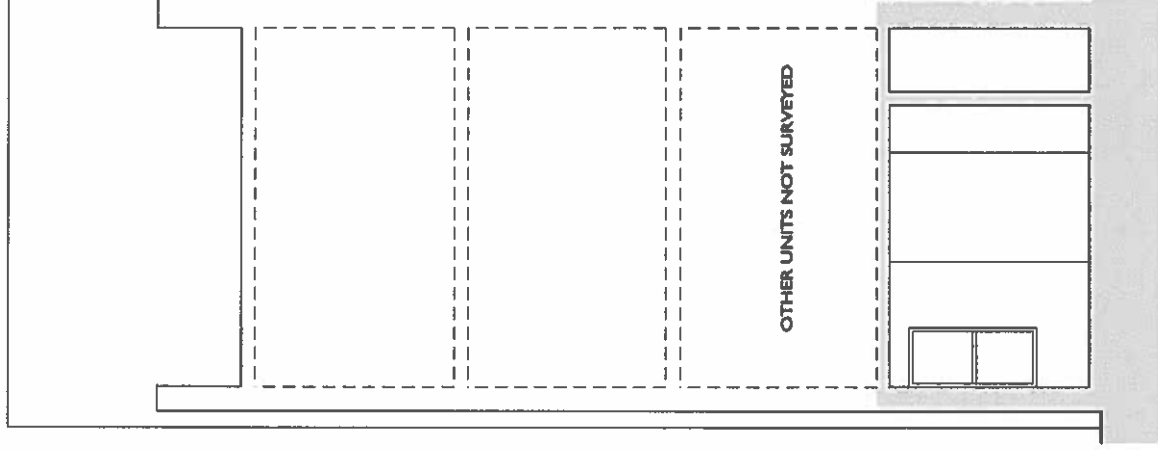


SECTION D-D'

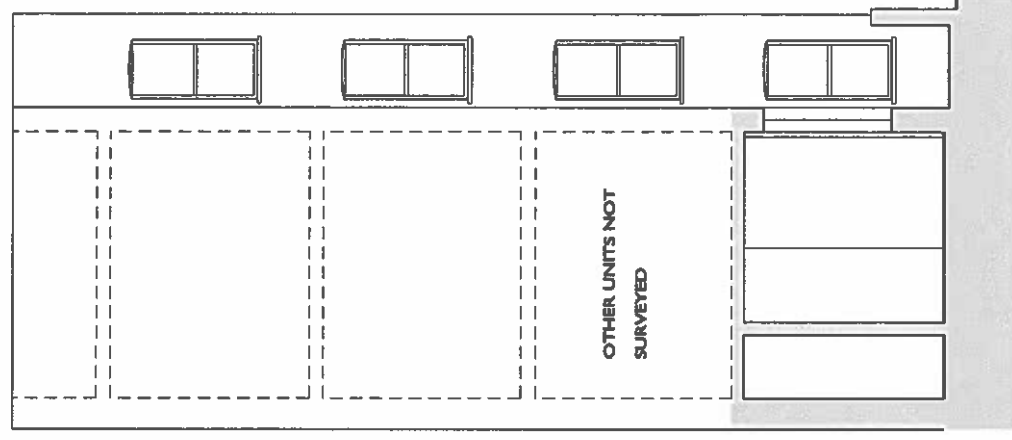

SECTION E-E

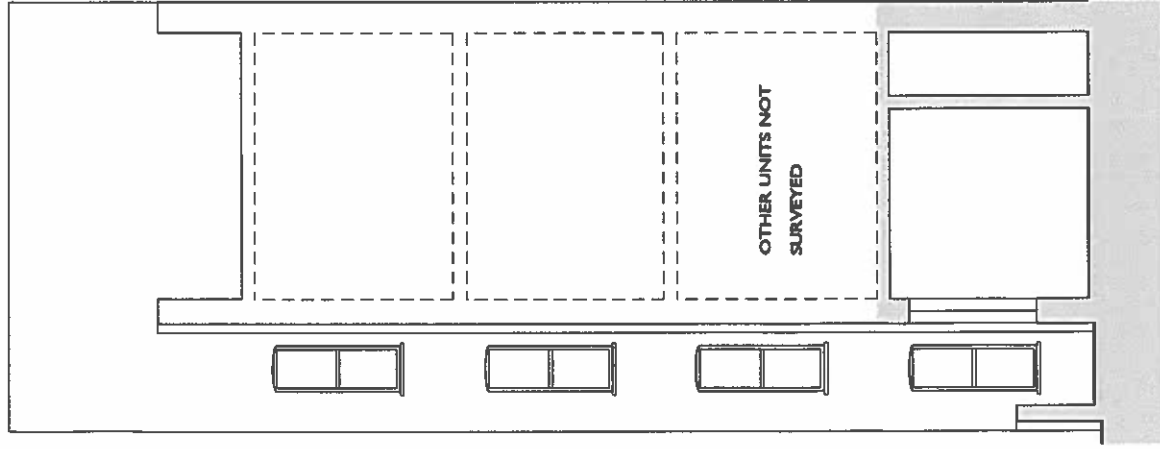

SECTION F-F

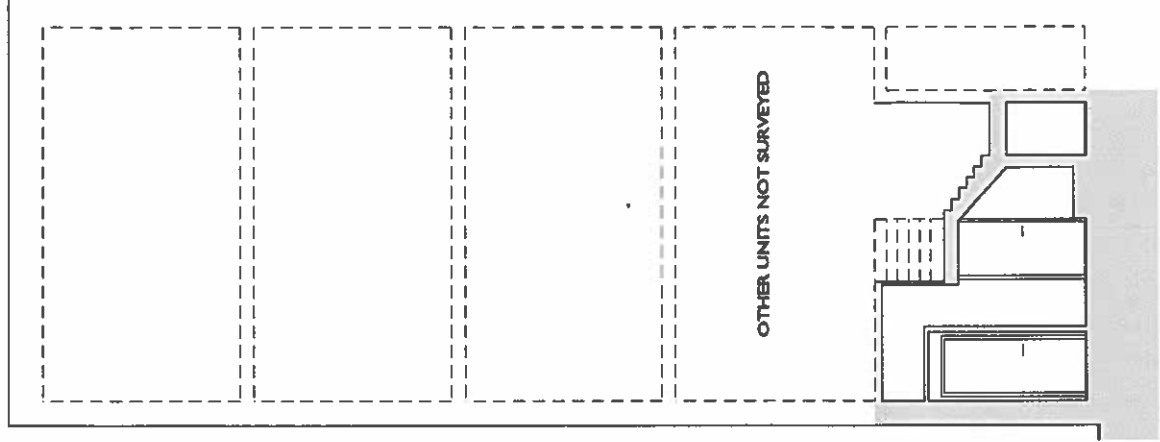


SECTION G-G




NB: EXTERNAL SURVEY UNDERTAKING FROM STREET LEVEL UPPER PARTS APPROXIMATE ONLY

315 WEST END LINE JOB TITLE	ZRP023 S_302 DRAWING NUMBER		09.07.14 DATE
M.R. RUSSELL KANE CLIENT	SECTIONS C-C' D-D' E-E' F-F' G-G'		
AM CREATED BY	1:100 SCALE		REVISION

ZRP
 ARCHITECTS, DESIGNERS AND CONSTRUCTION CONSULTANTS
 24 BROADWAY MARKET, CLERKENWELL, LONDON EC1R 4QE
 WWW.ZRPARCHITECTS.CO.UK 020 729 7714
 CONTACT@ZRPARCHITECTS.CO.UK
 ZOOM ROOM PRODUCTIONS

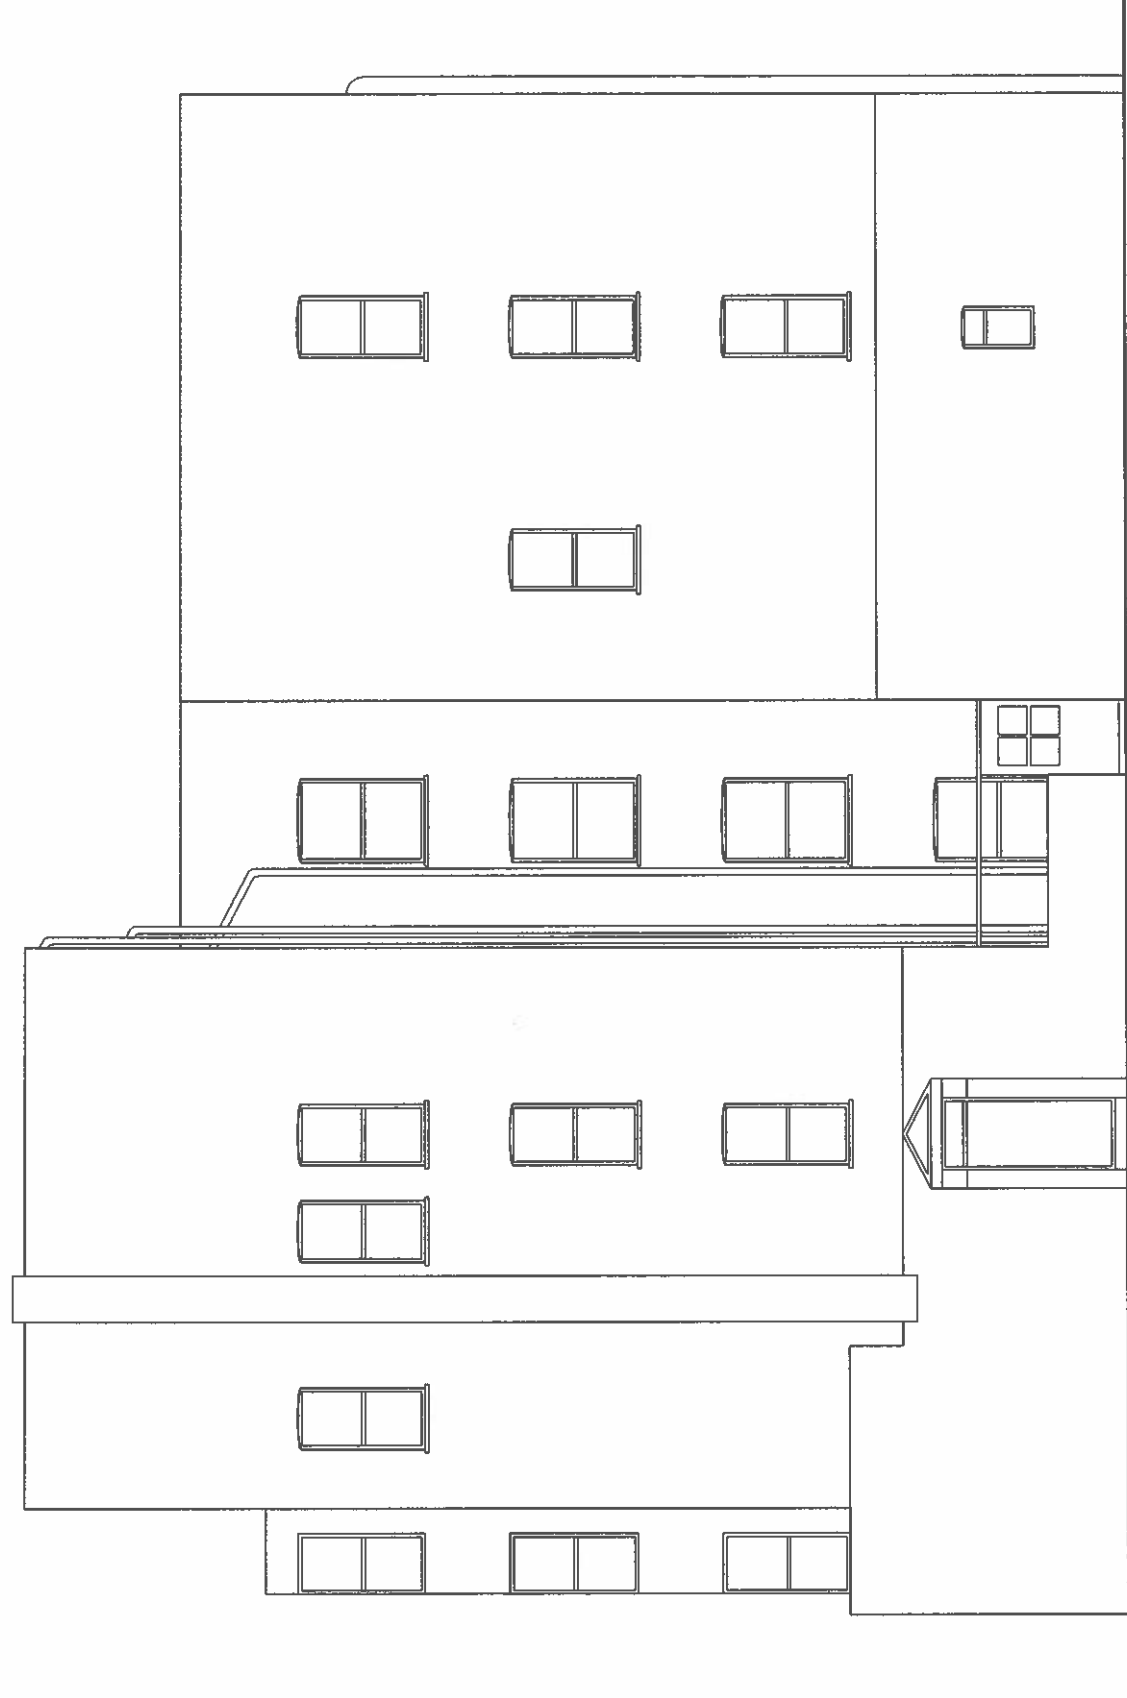

NORTH/WEST ELEVATION

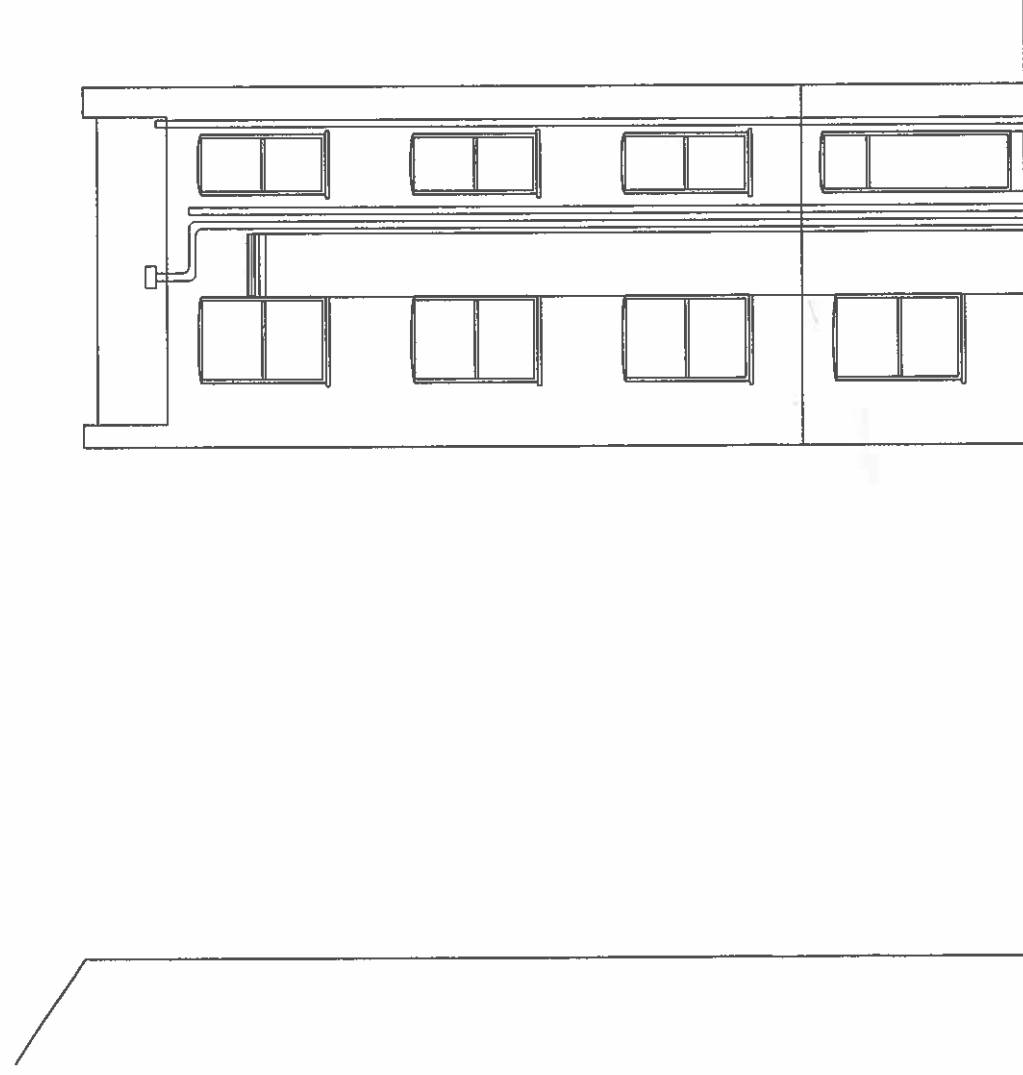

SOUTH ELEVATION

NB: EXTERNAL SURVEY UNDERTAKING FROM STREET LEVEL UPPER PARTS APPROXIMATE ONLY	
315 WEST END LINE <small>FOR TITLE</small>	
MR. RUSSELL KANE <small>CLIENT</small>	
ELEVATIONS	
<small>DRAWING TITLE</small> ZRP023	<small>DRAWING NUMBER</small> ZRP023_S_201
<small>DATE</small> 09.07.14	<small>DATE</small> 09.07.14
<small>CREATED BY</small> AM	<small>SCALE</small> 1:100
	<small>REVISION</small>
<h1>ZRP</h1>	
<small>ARCHITECTS, DESIGNERS AND CONSTRUCTION CONSULTANTS</small>	
<small>24 EDGEMOUTH MARKET, CLEVERWELL, LONDON EC1R 4QE</small>	
<small>WWW.ZRPARCHITECTS.CO.UK</small>	
<small>CONTACT@ZRPARCHITECTS.CO.UK</small>	
<small>020 7298 7716</small>	
ZOOM ROOM PRODUCTIONS	