

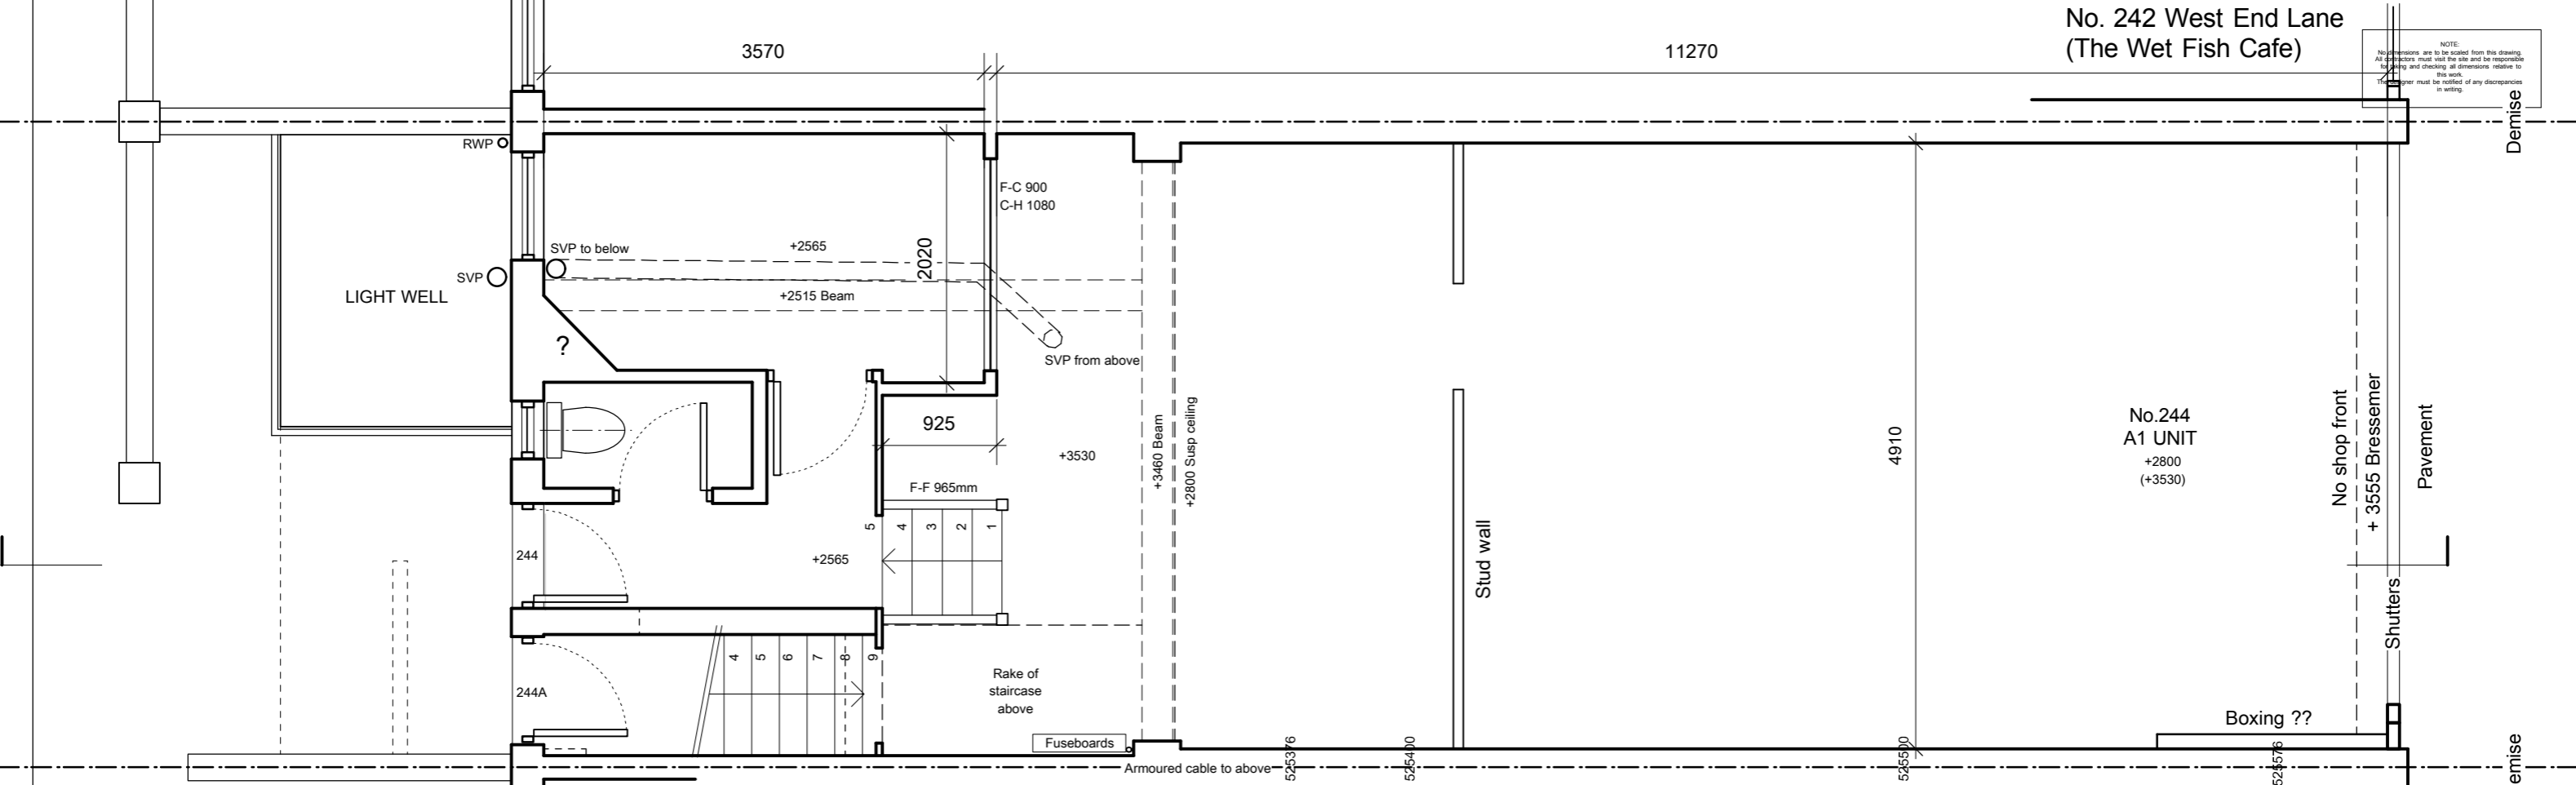


No. 242 West End Lane
(The Wet Fish Cafe)


NOTE:
No dimensions are to be scaled from this drawing.
All dimensions must be checked on site and be responsible for any and checking all dimensions relative to this work.
The Engineer must be notified of any discrepancies in writing.

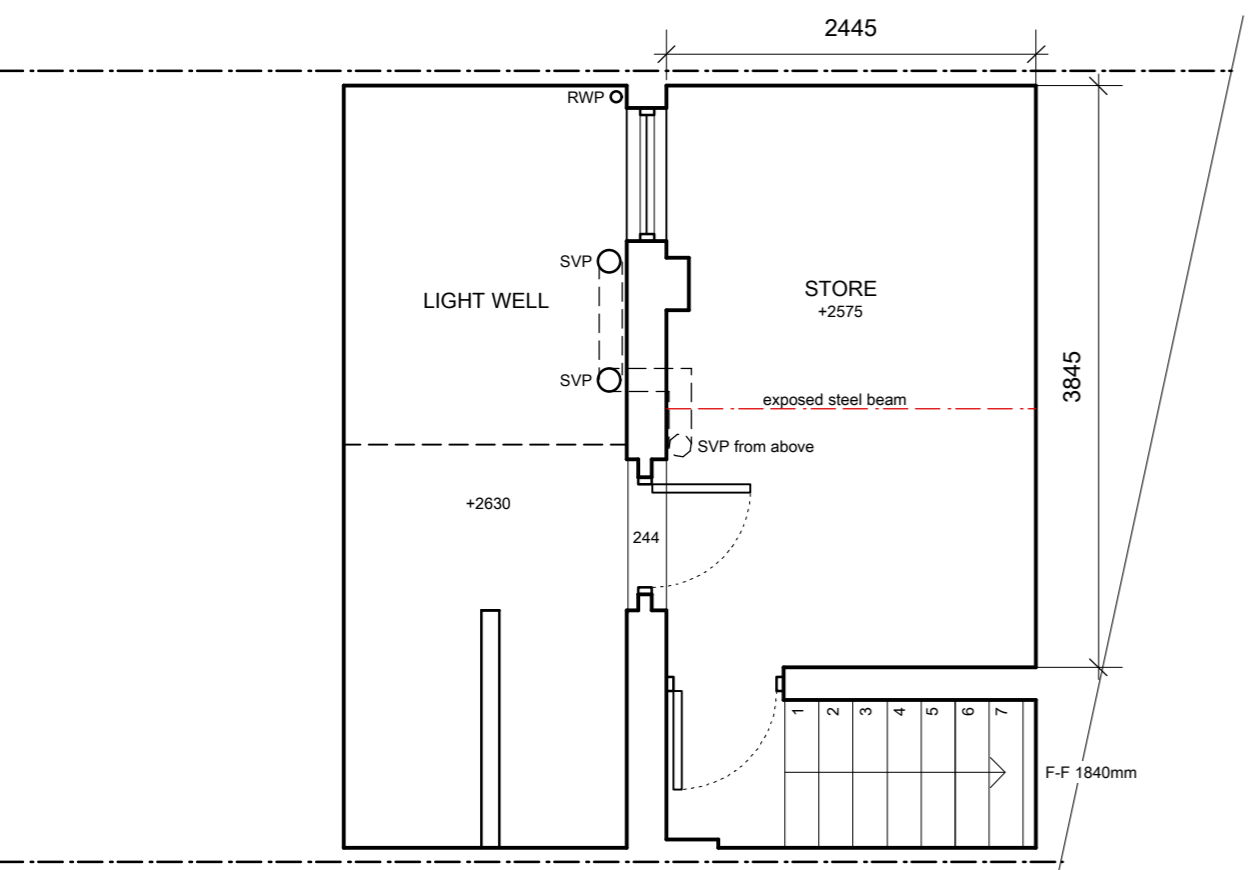

EXISTING GROUND FLOOR PLAN 1:50

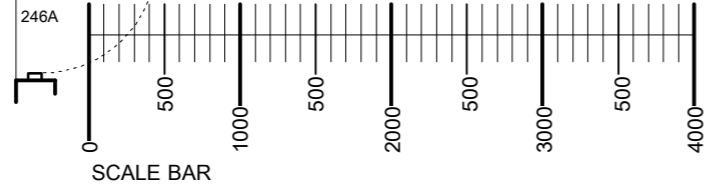

EXISTING BASEMENT FLOOR PLAN 1:50

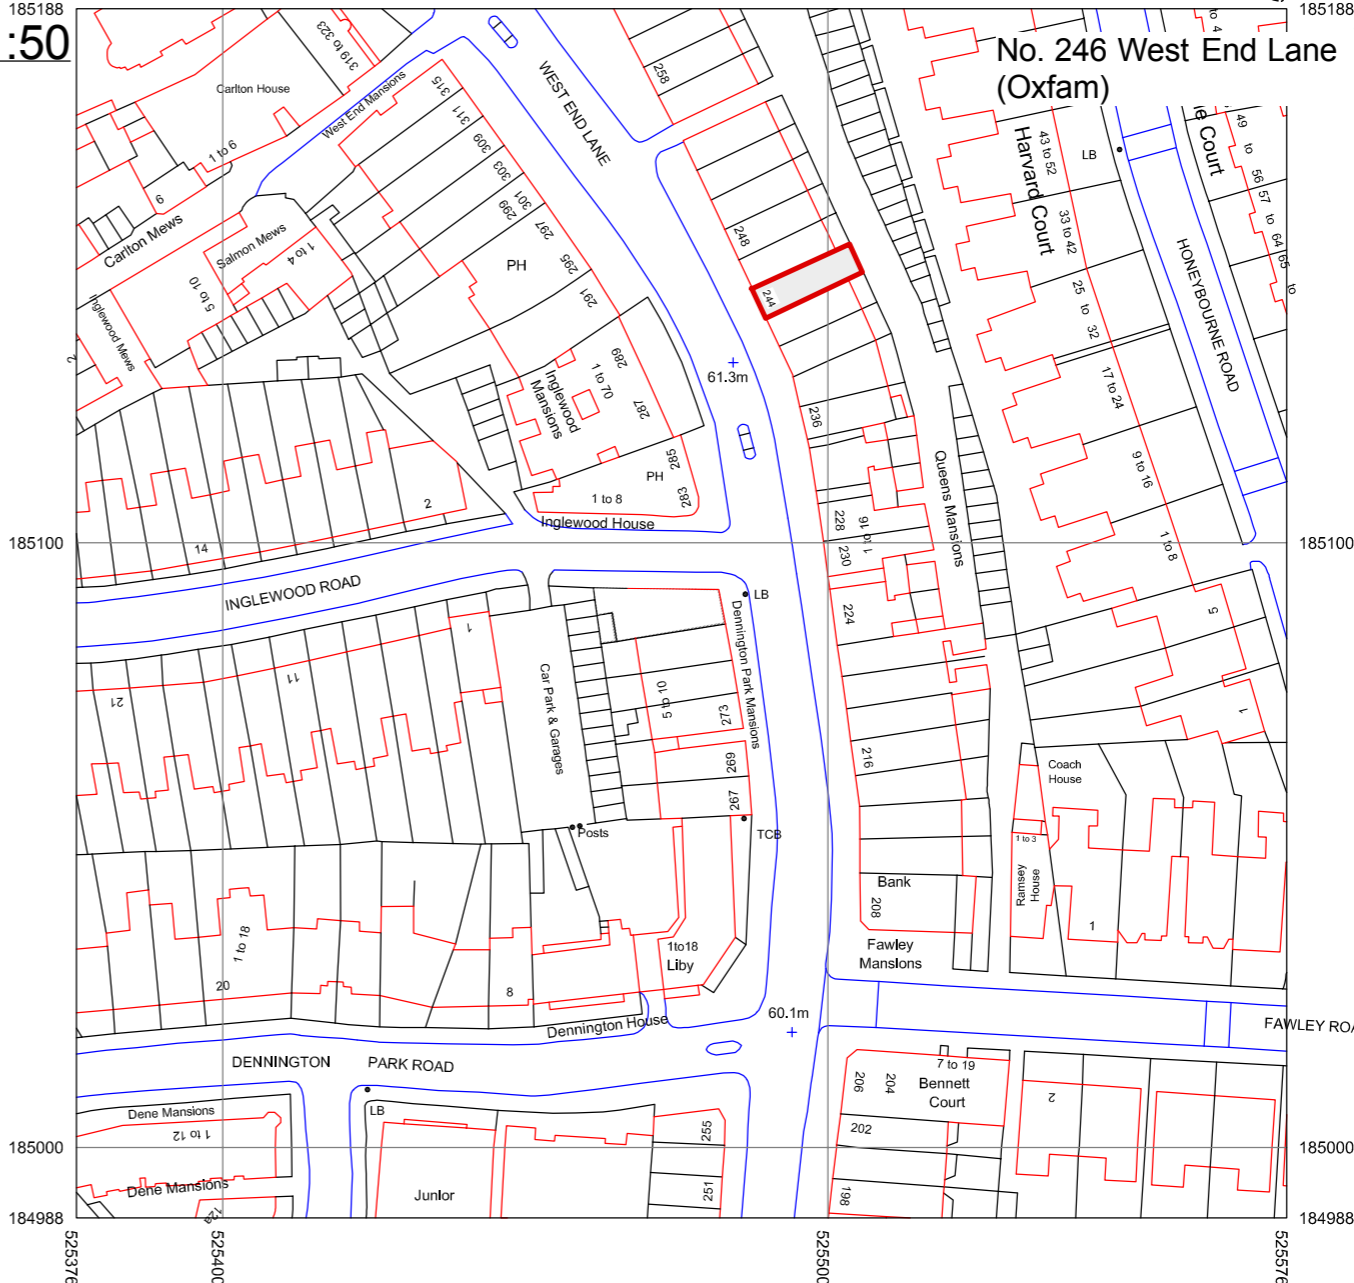

No. 246 West End Lane
(Oxfam)

REVISIONS: 16 LAWRENCE COURT - 16th FLOOR RICHMOND UPON THAMES - TW9 1JF TEL: 07796 2492 8860 WWW.ATDESIGNARCH.COM		
CLIENT:		
The Hampstead Butcher & Providore		
PROJECT:		
244 WEST END LANE WEST HAMPSTEAD LONDON NW6 1LG		
DRAWING TITLE:		
SURVEY: EXISTING PLANS & OS MAP		
DRAWN BY:	SCALE:	
AT	1: 50 @ A3	
DATE:	DWG. No.:	REV.
26/07/14	SV001	