

REVISIONS

Rev. Date By

PLANNING APPLICATION

ALL DIMENSIONS TO BE CHECKED ON SITE
WORKS TO DIMENSIONED DIMENSIONS ONLY
REPAIRS TO EXISTING STRUCTURE TO BE
COMPLETED BEFORE PROCEEDING

Contemporary Design Solutions



46 Great Marlborough Street
London
W1F 7JW
Telephone: 020 7464 4000 Fax: 020 7464 4044

Client

RISETALL LTD




Project Title
Mixed Use Student Accommodation
Esso Garage
29-33 Chalk Farm Road
LONDON N1H

Drawing Title

Proposed Lower Ground Floor Plan

Scale: 1:100@A1, 1:200@A3 Date: Aug 2014
Drawn: LV Checked: Rev: -
Drawing No: 110910-ST73(GA)091

CAD file: ddb: 22 Aug 2014 - 04:33pm

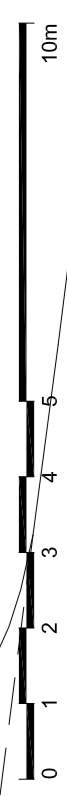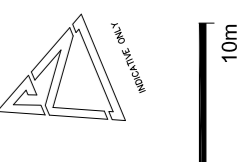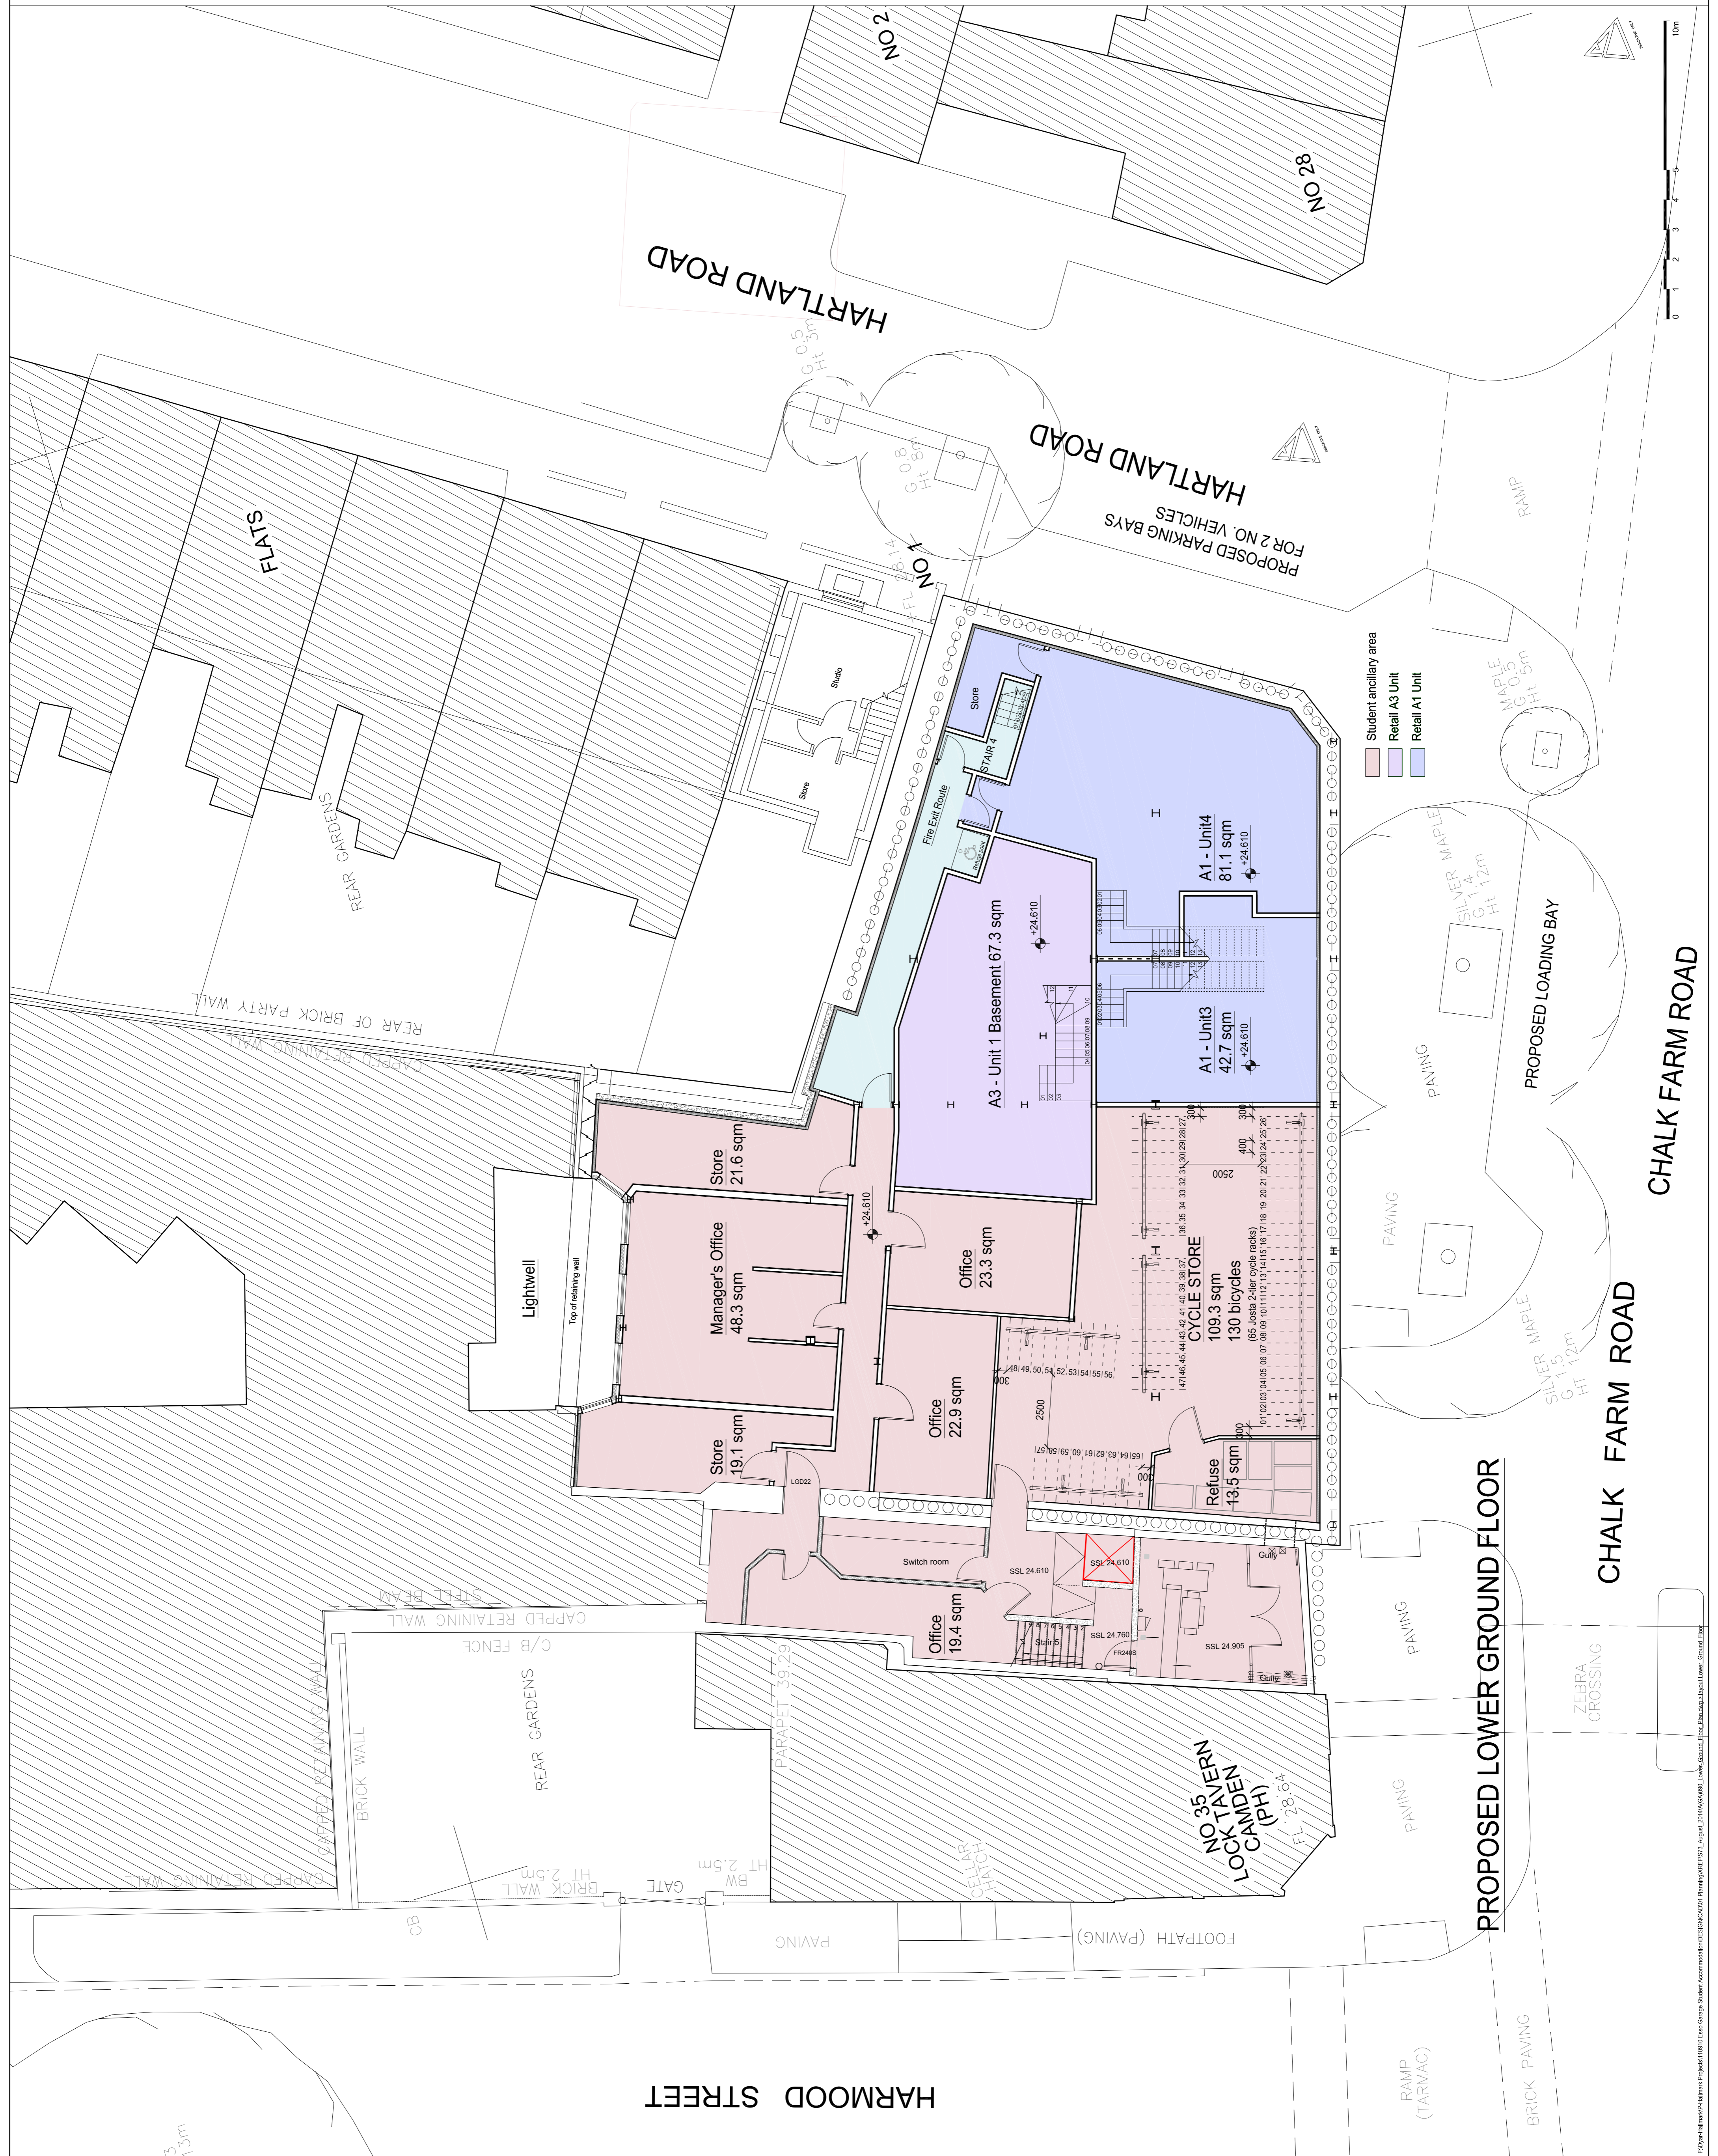

CHALK FARM ROAD

CHALK FARM ROAD

HARMOOD STREET

PROPOSED LOWER GROUND FLOOR