



curtains/blinds to living.

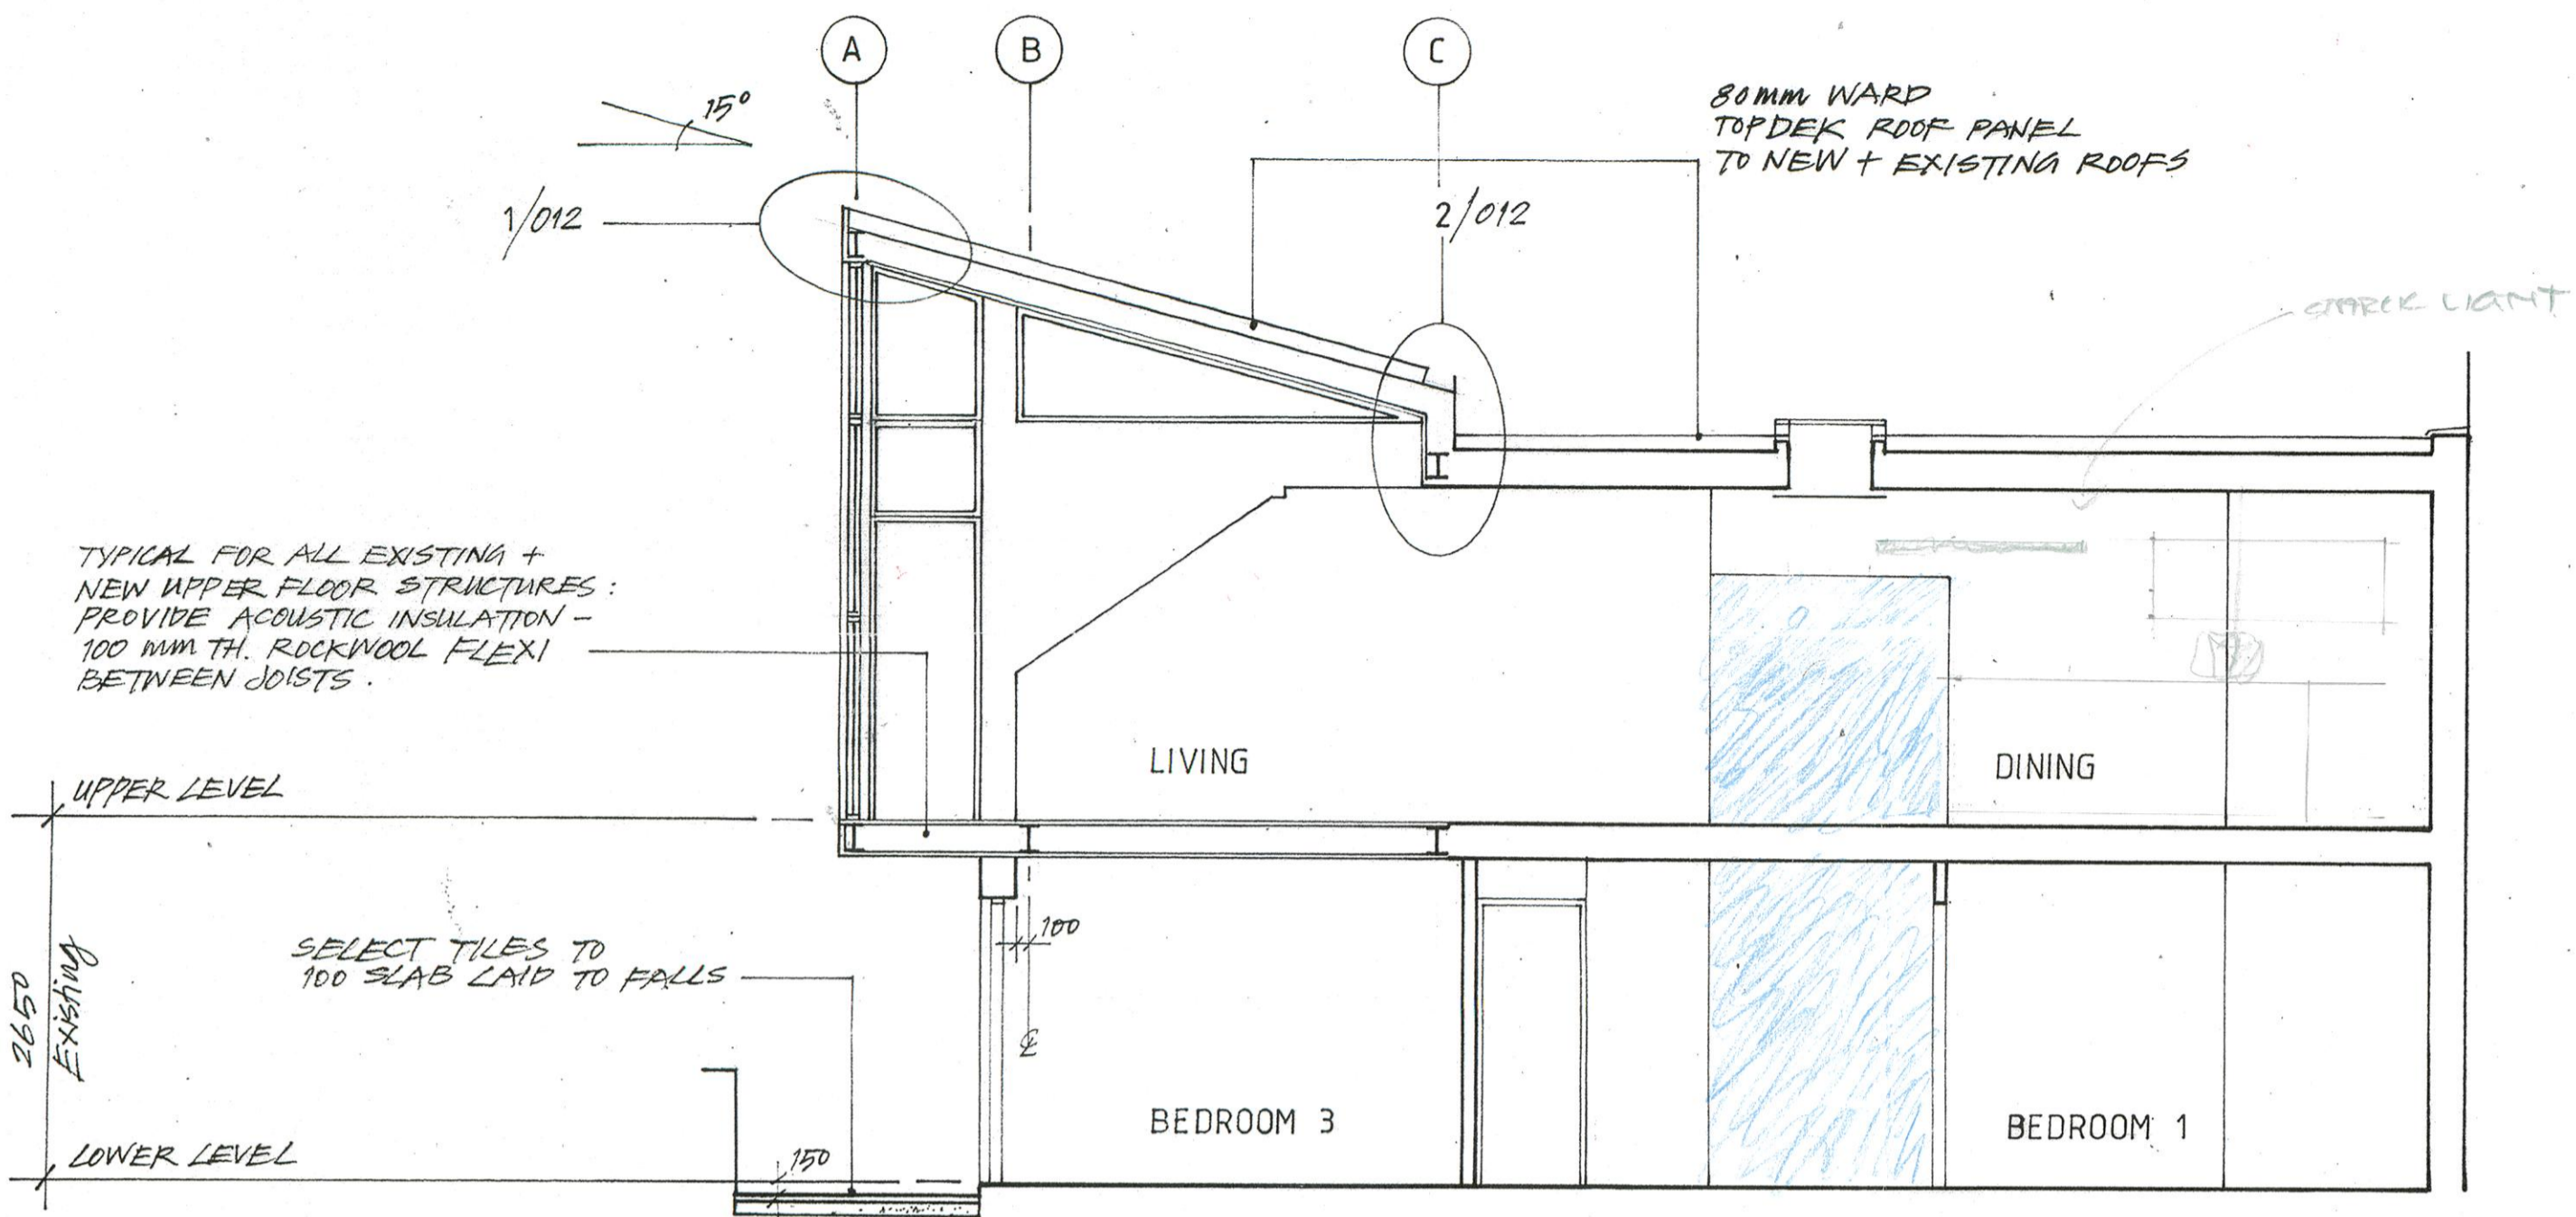

SECTION 4
1:50

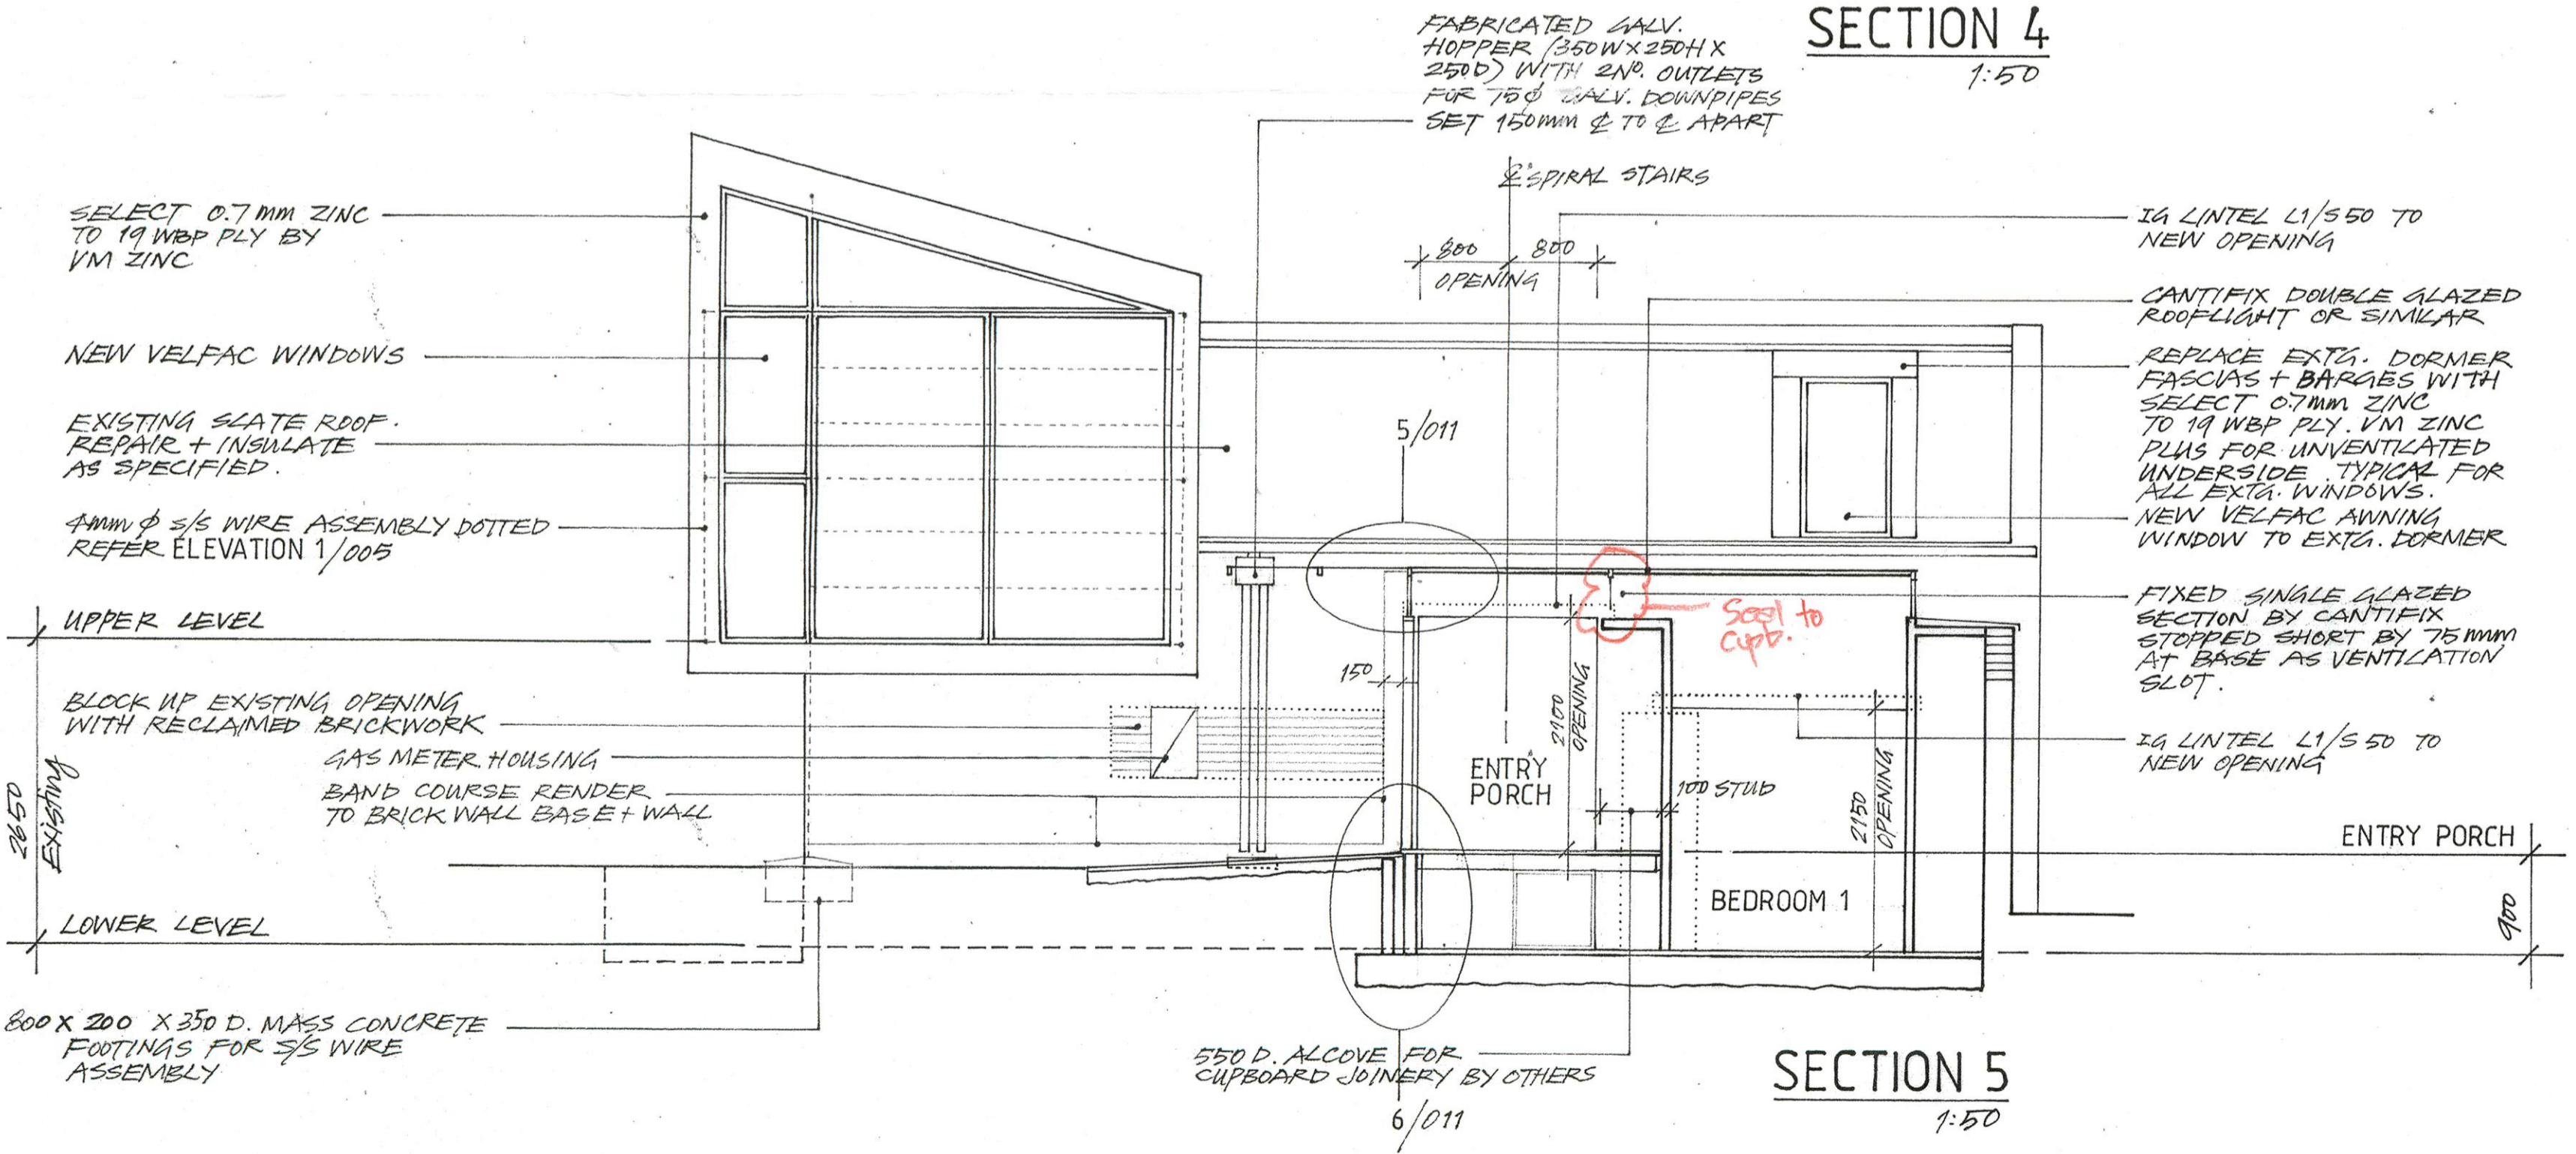



SECTION 5
1:50

0 11 NOV '08 TENDER ISSUE

Rev Date Description

Architecture	
degrees 51 N	
First Floor, 31 Green Park BATH BA1 1HZ t. 01225 336171 m. 07815 536359 e. degrees51N@btinternet.com	
Project	
Alterations + Additions to House "Wallend" 2C Ospringle Road London NW5 2JE	
Client	
M + P Smith	
Title	
SECTIONS - SHEET 2 General Arrangements	
Status	
TENDER	
Scale	1:50
Date	NOV '08
Drawn	ajw
Drawing No.	Rev
07-17/WI/006	0

© degrees 51N Ltd (2008)

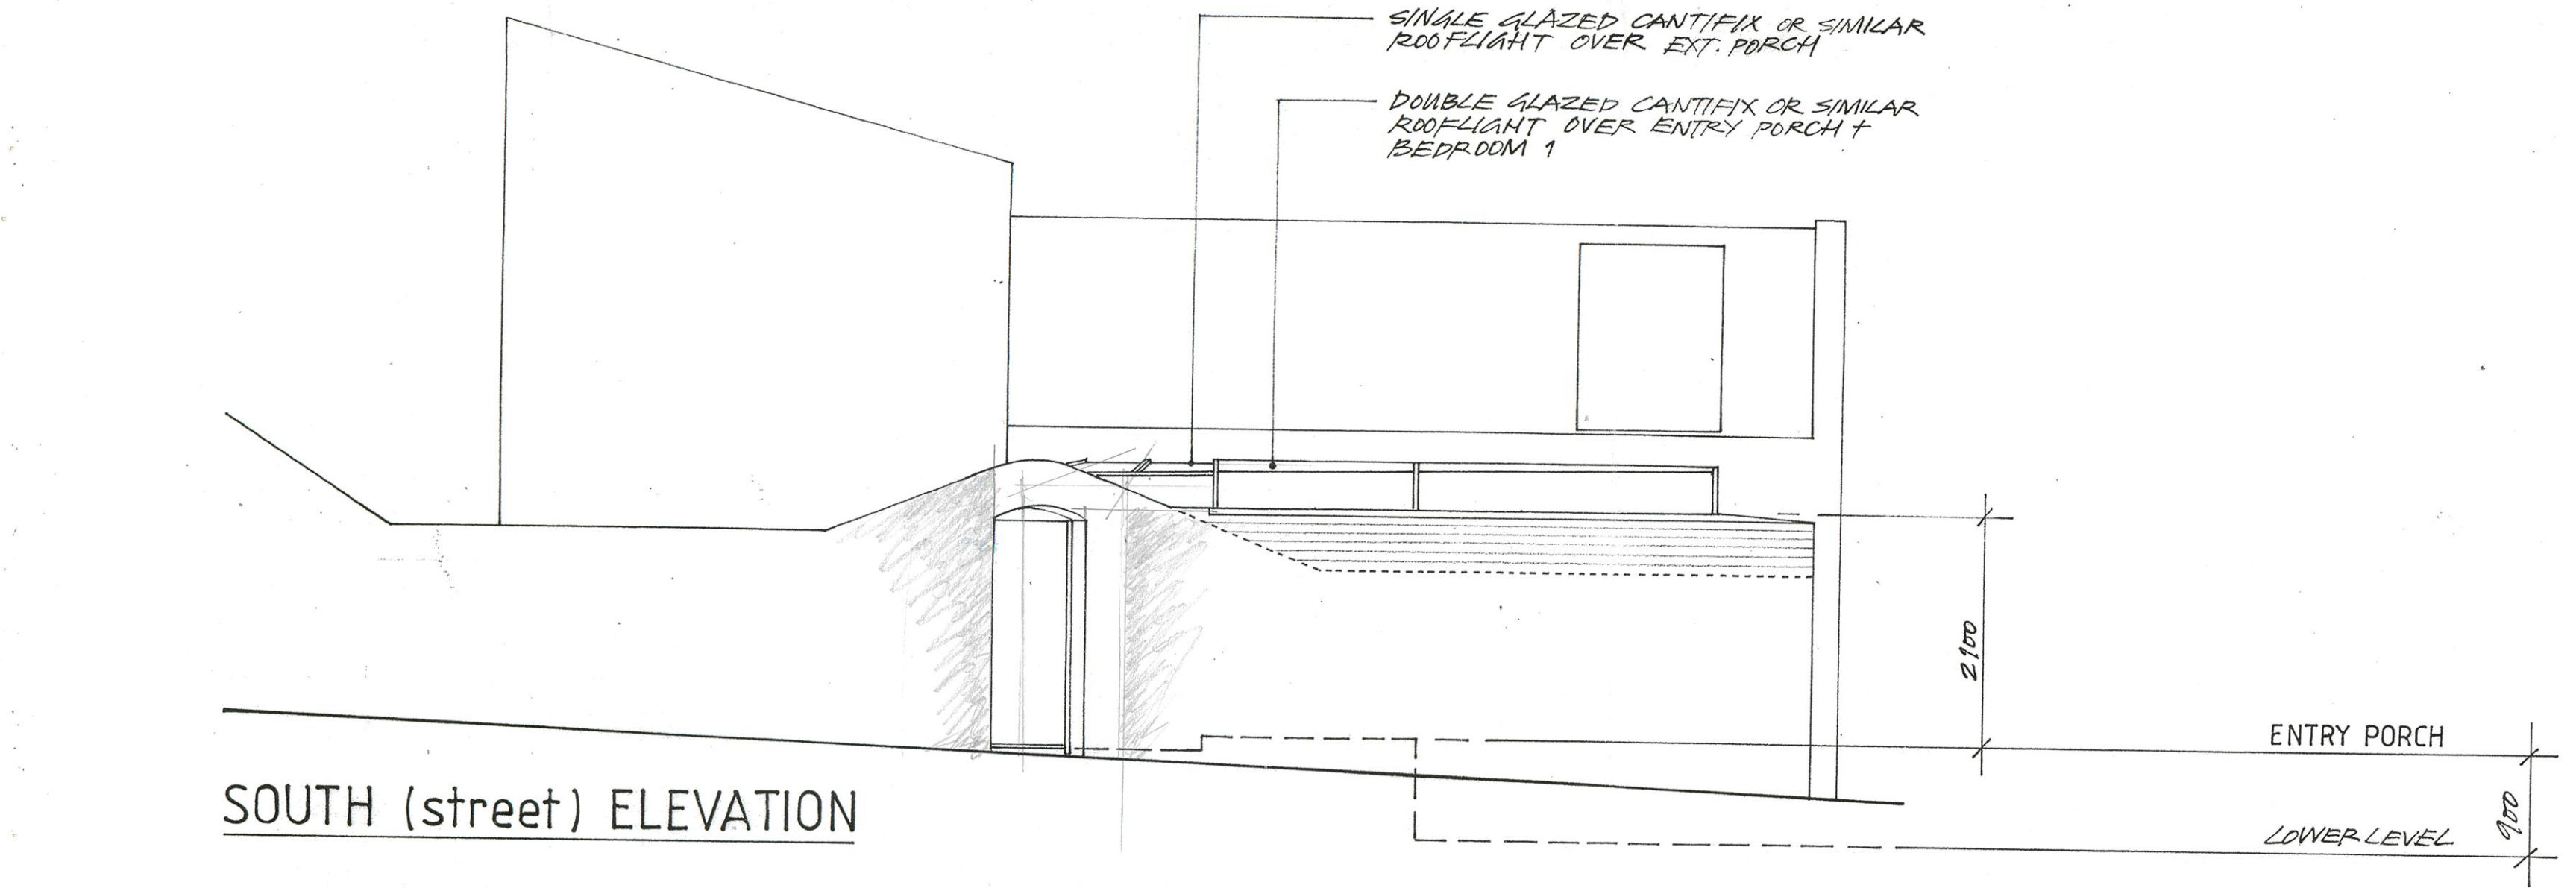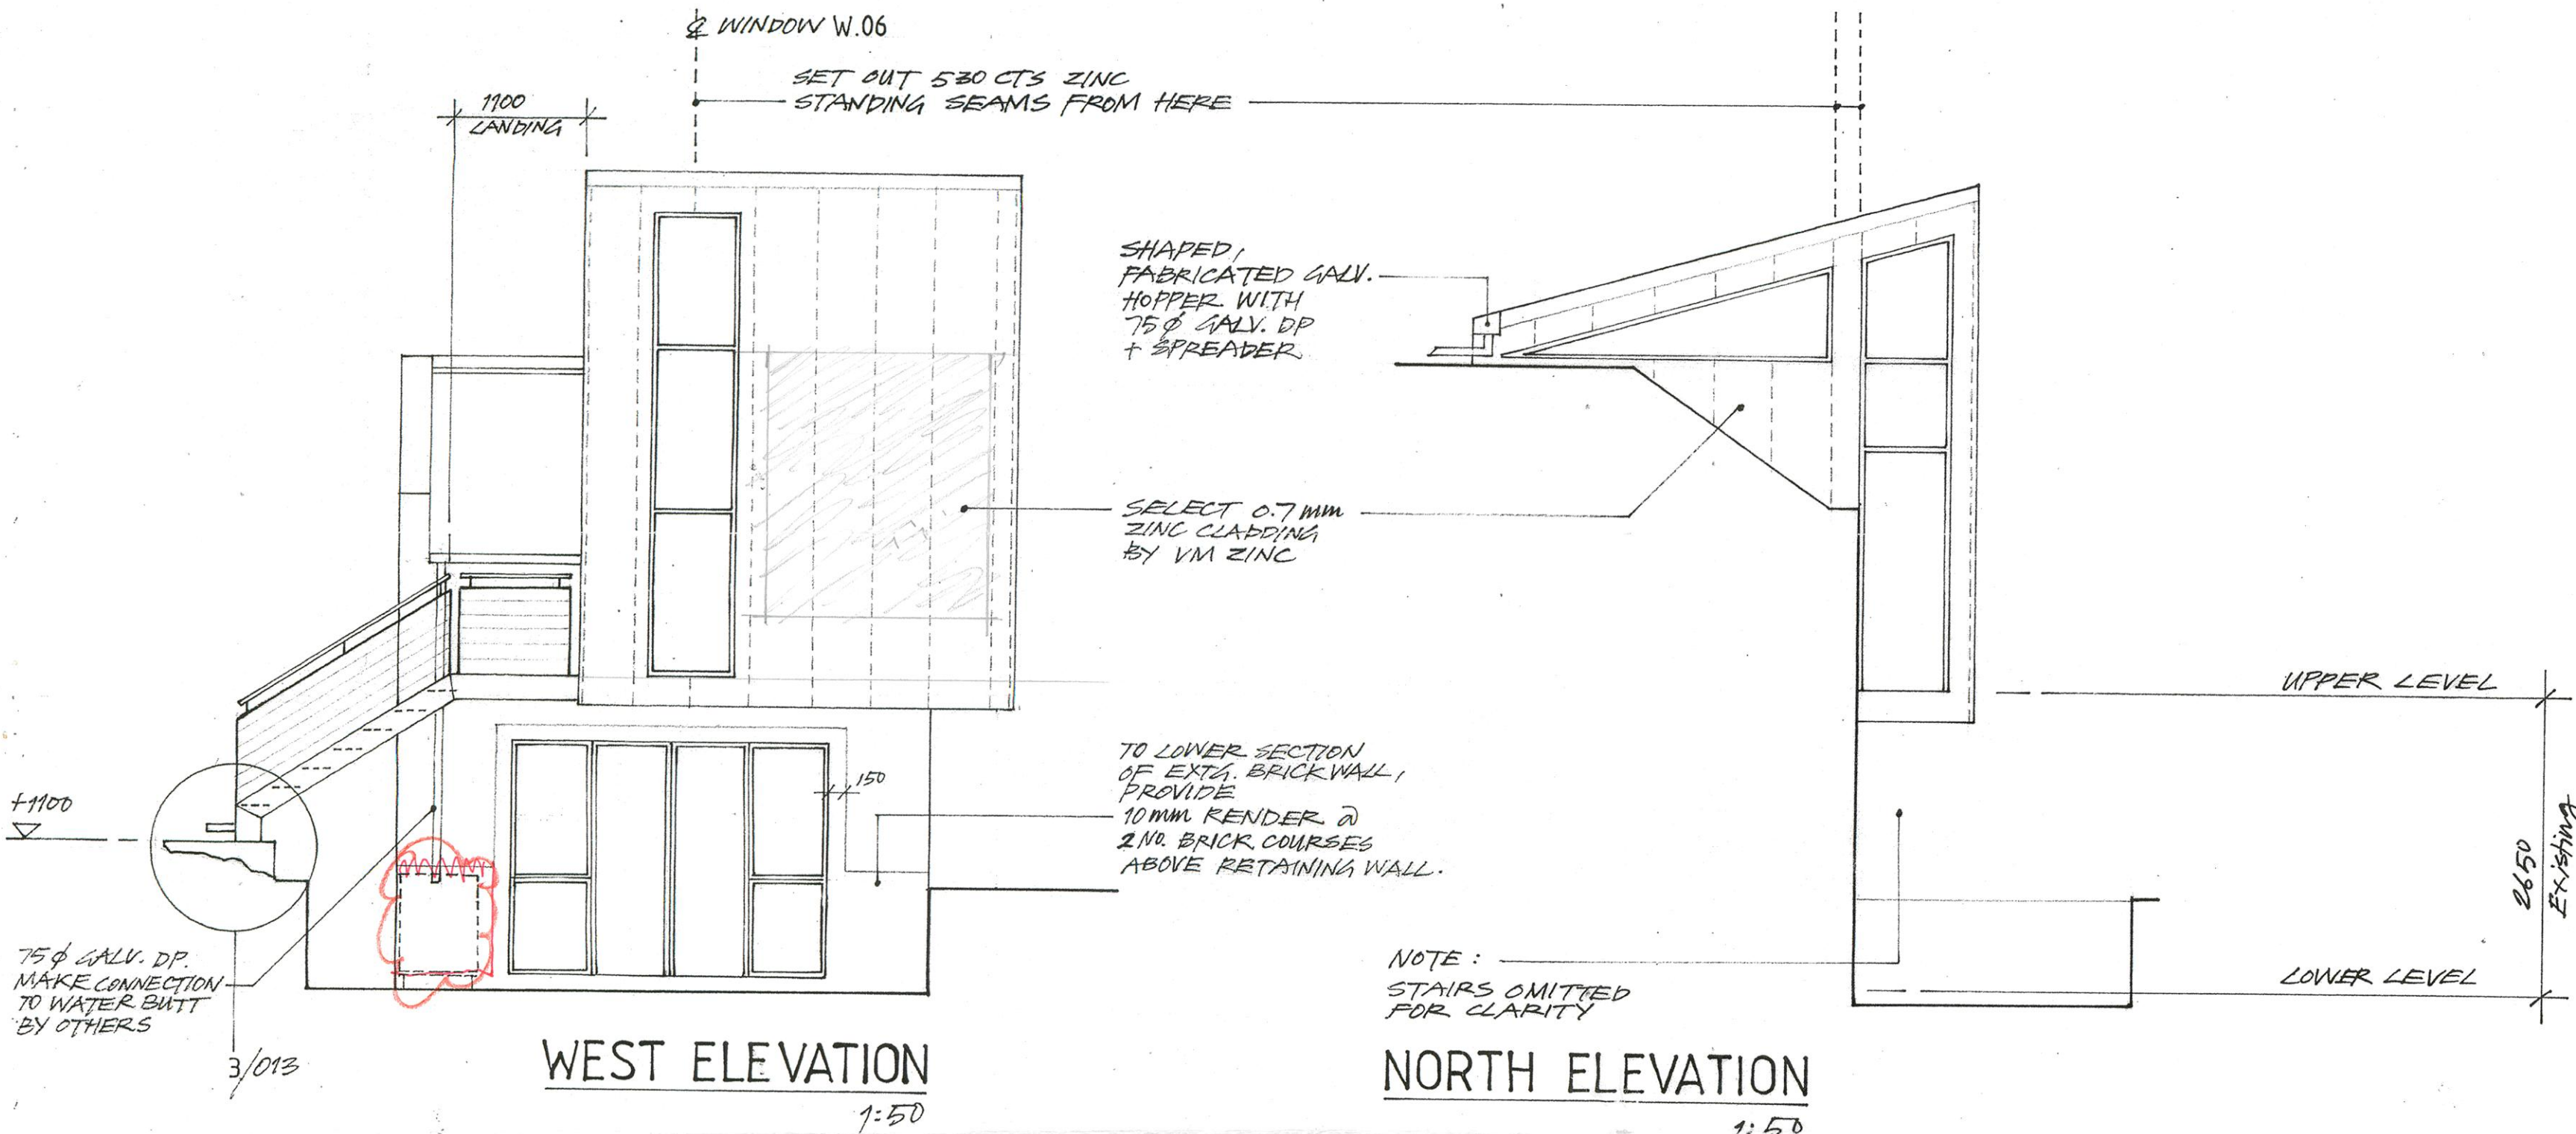


0 11 NOV '08 TENDER ISSUE

Rev Date Description


Architecture	
degrees 51 N	
First Floor, 31 Green Park BATH BA1 1HZ t. 01225 338171 m. 07815 538359 e. degrees51N@btinternet.com	
Project	
Alterations + Additions to House "Wallend" 2C Ospringe Road London NW5 2JE	
Client	
M + P Smith	
Title	
ELEVATIONS General Arrangements	
Status	
TENDER	
Scale	1:50
Date	NOV '08
Drawn	<i>djn</i>
Drawing No.	Rev
07-17/W/ 007	0

© degrees 51N Ltd (2008)

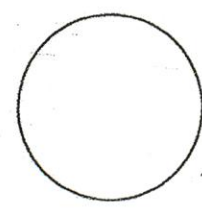

WINDOW SCHEDULE


1:50

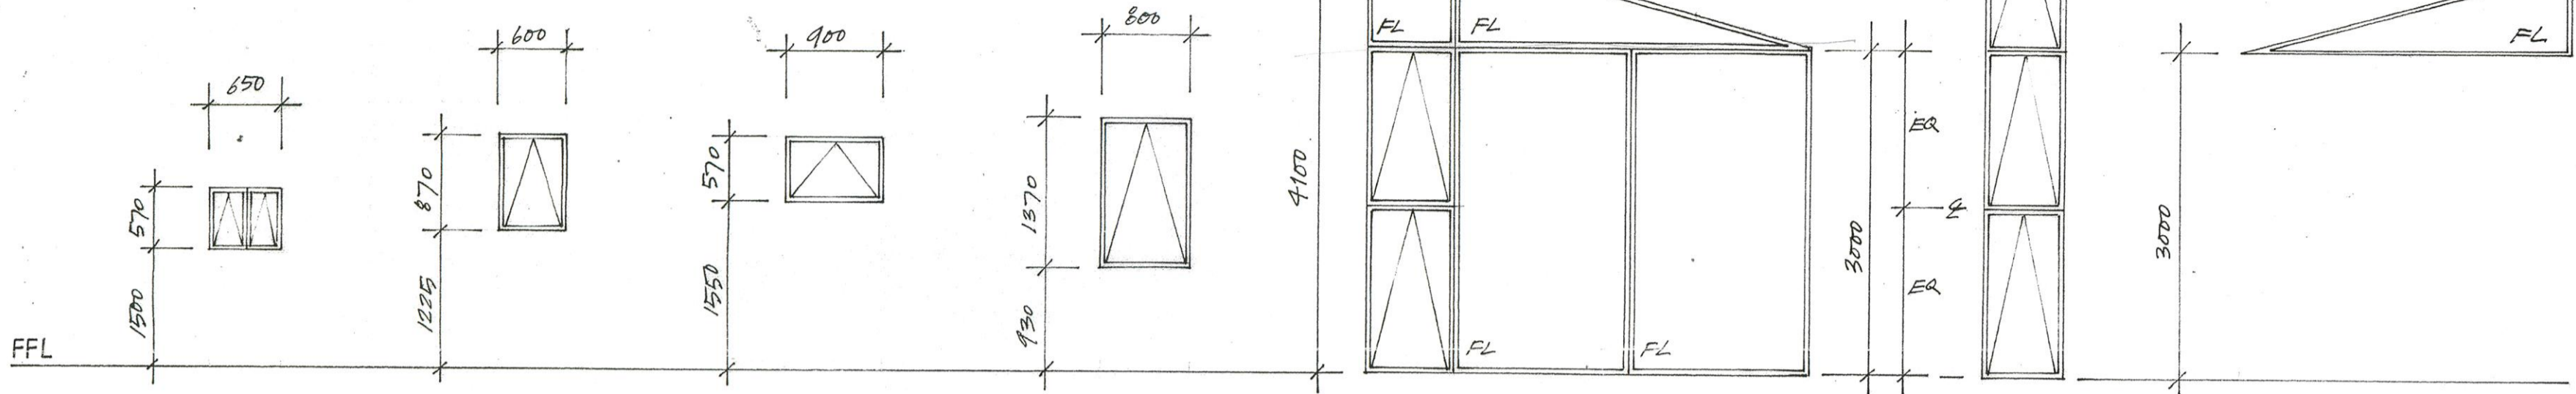

- W.01**
BATHROOM + BEDRM 1
TO EXTA. OPENING
OBSCURE GLASS
- W.02**
BEDROOM 1 -
TO EXTA. OPENING
OBSCURE GLASS
- W.03**
KITCHEN -
TO EXTA. OPENING
- W.04**
DINING ROOM -
TO EXTA. OPENING
- W.05**
LIVING ROOM
- W.06**
LIVING ROOM
- W.07**
LIVING ROOM

WINDOW-DOOR SCHEDULE


1:50

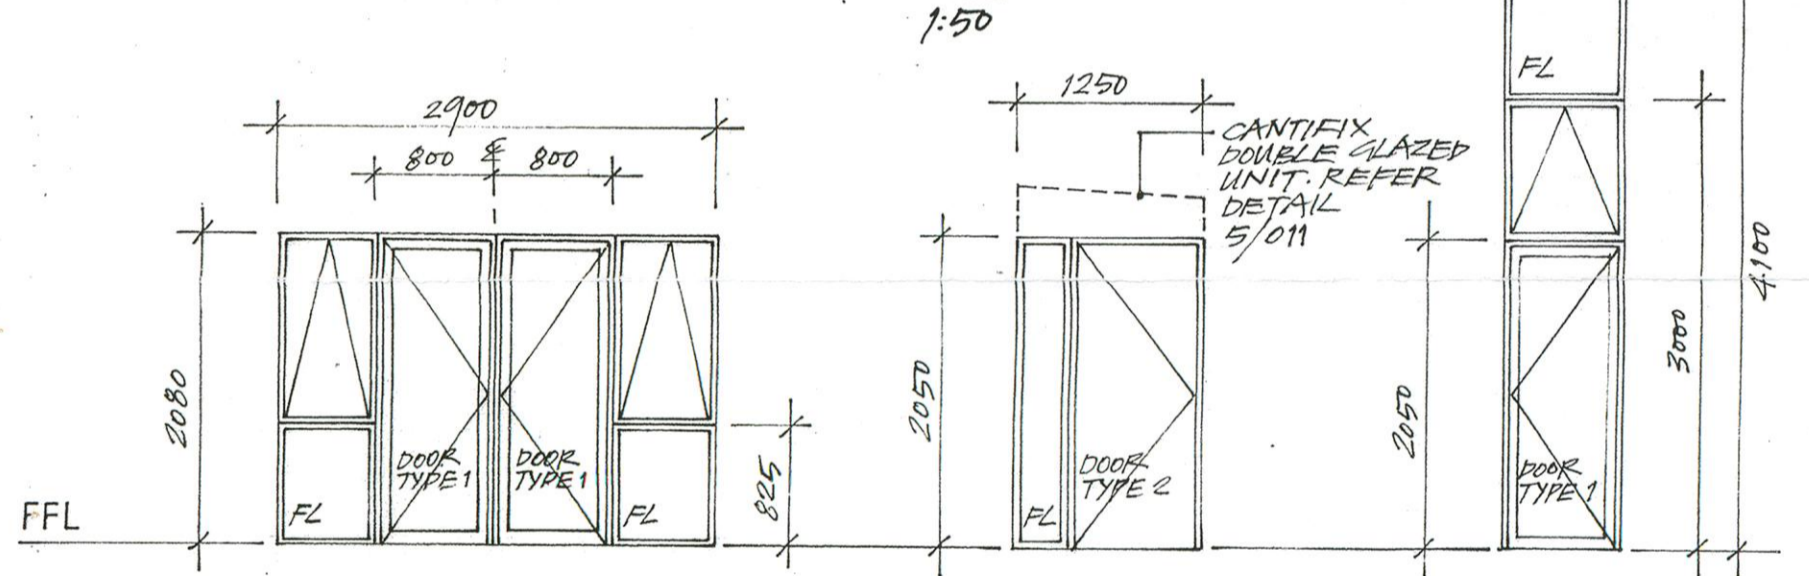


- WD.01**
BEDROOM 2
TO EXISTING OPENING
INWARD OPENING DOORS
- WD.02**
BEDROOM 3
- WD.03**
ENTRY PORCH
- WD.04**
LIVING ROOM
OUTWARD OPENING DOOR

DOOR SCHEDULE


1:50

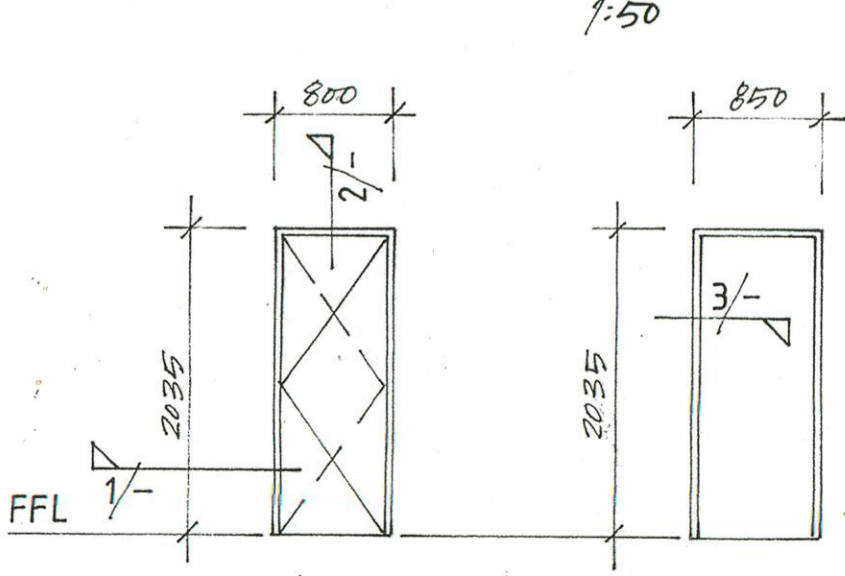


- D.01,02,03,04**
- D.05**

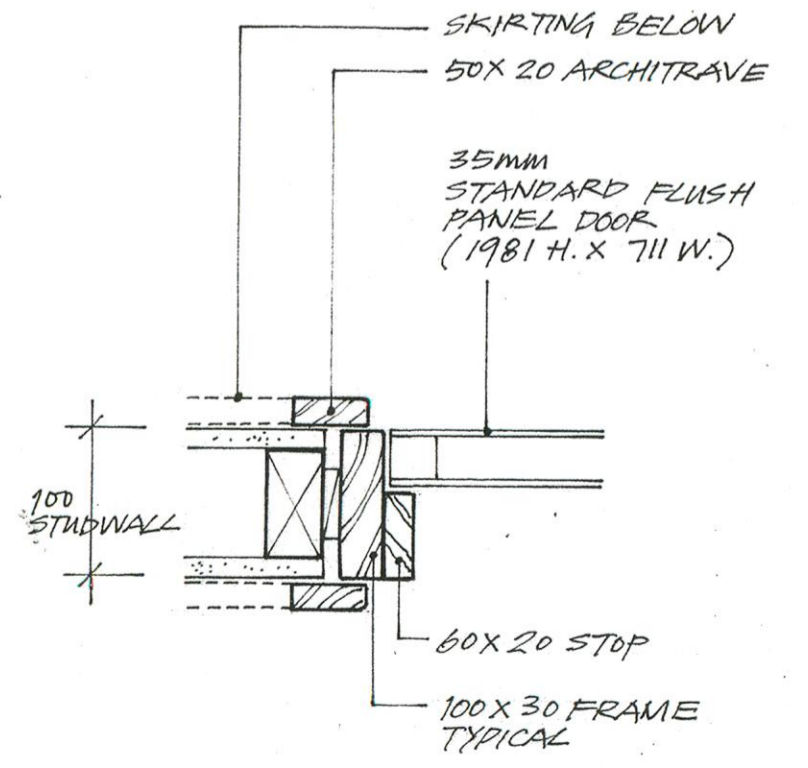

DETAIL 1
JAMB 1:5

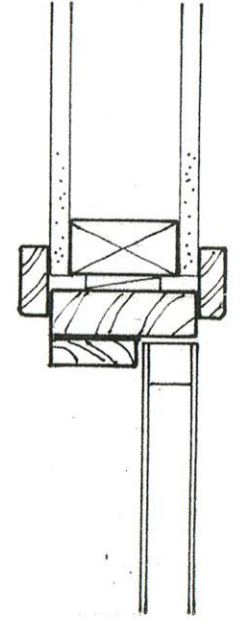

DETAIL 2
HEAD 1:5

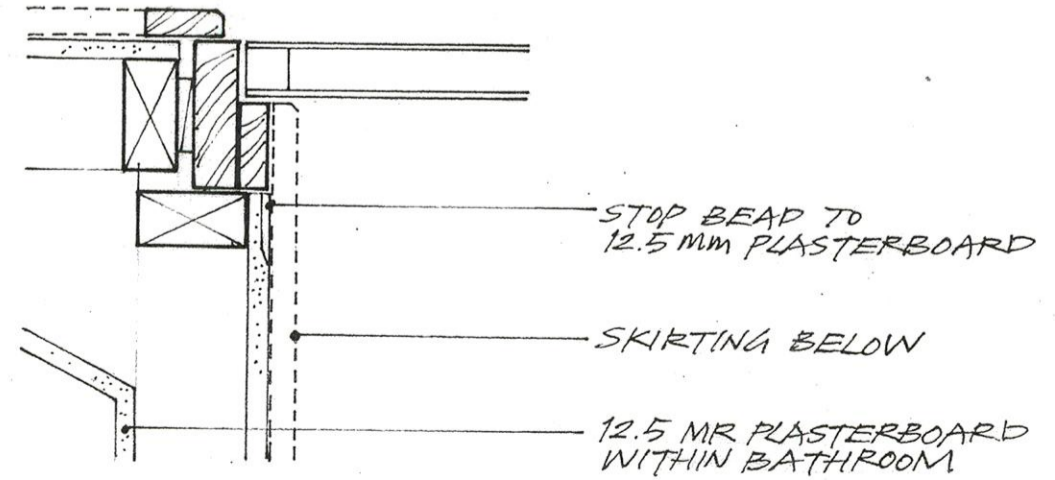

DETAIL 3
1:5

NOTE
CONTRACTOR TO VERIFY ALL DIMENSIONS PRIOR TO ORDERING

WINDOWS SPECIFICATION
FL - FIXED LIGHTS:
VELFAC 210 WITH STANDARD FRAMES + PROFILE SASHES
AWNING - TOP HUNG PROJECTING LIGHTS
VELFAC 212 WITH STANDARD FRAMES + PROFILE SASHES
WINDOW IRONMONGERY - ESPAGNOLETTE WITH CYLINDER LOCK + LOCKABLE RESTRICTORS
GLAZING U-VALUE: 2.0 W/m² K (INCL. LOW'E' COATING)
FINISH TO TIMBER + ALUMINIUM - TO BE SELECTED
PROVIDE INTEGRAL CLICK VENTS TO ALL FRAMES + WINDOWS


EXTERNAL DOORS SPECIFICATION
DOOR TYPE 1: 600 SERIES OPENING GLAZED DOOR
VELFAC 641 - OUTWARD; 642 - INWARD
DOOR TYPE 2: INWARD OPENING STANDARD FLUSH DOOR
VELFAC 644, SMOOTH TYPE 10
DOOR TYPE 3: OUTWARD OPENING STANDARD FLUSH DOOR
VELFAC 643, SMOOTH TYPE 10
DOOR IRONMONGERY: LEVER HANDLE + MORTICE DEADLOCK
EXTERNAL DOOR U-VALUE: 2.0 W/m² K
FINISH TO TIMBER + ALUMINIUM - TO BE SELECTED

0 11/NOV/08 TENDER ISSUE


Rev	Date	Description
Architecture		
degrees 51 N		
First Floor, 31 Green Park BATH BA1 1HZ t. 01225 338171 m. 07815 538359 e. degrees51N@btinternet.com		
Project		
Alterations + Additions to House "Wallend" 2C Ospringe Road London NW5 2JE		
Client		
M + P Smith		
Title		
WINDOW + DOOR SCHEDULES		
Status		
TENDER		
Scale 1:50 / 1:5		
Date NOV' 08		
Drawn <i>dfw</i>		
Drawing No.		Rev
07-17/W/ 008		0

© degrees 51N Ltd (2008)




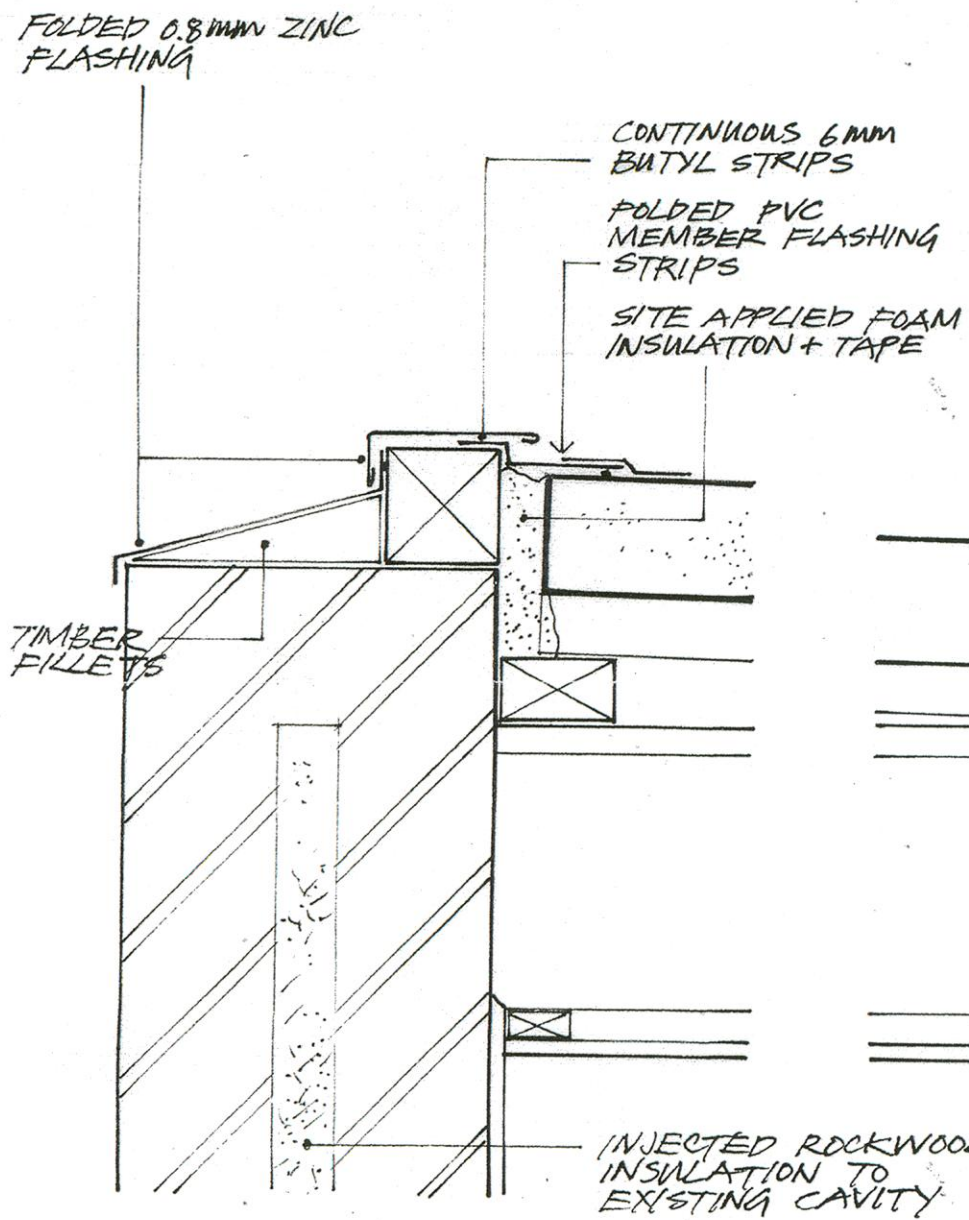

DETAIL 1
1:5


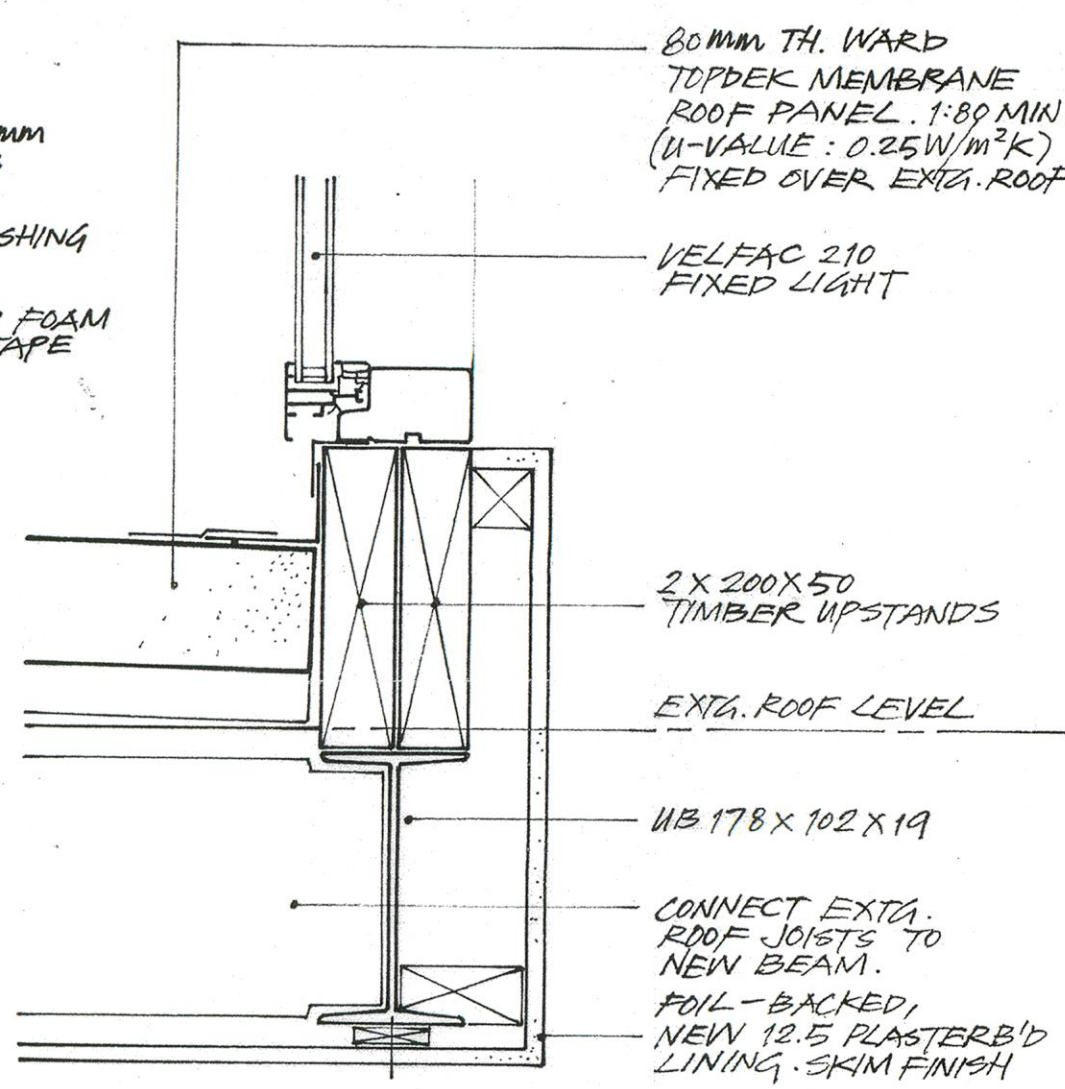


DETAIL 2
1:5

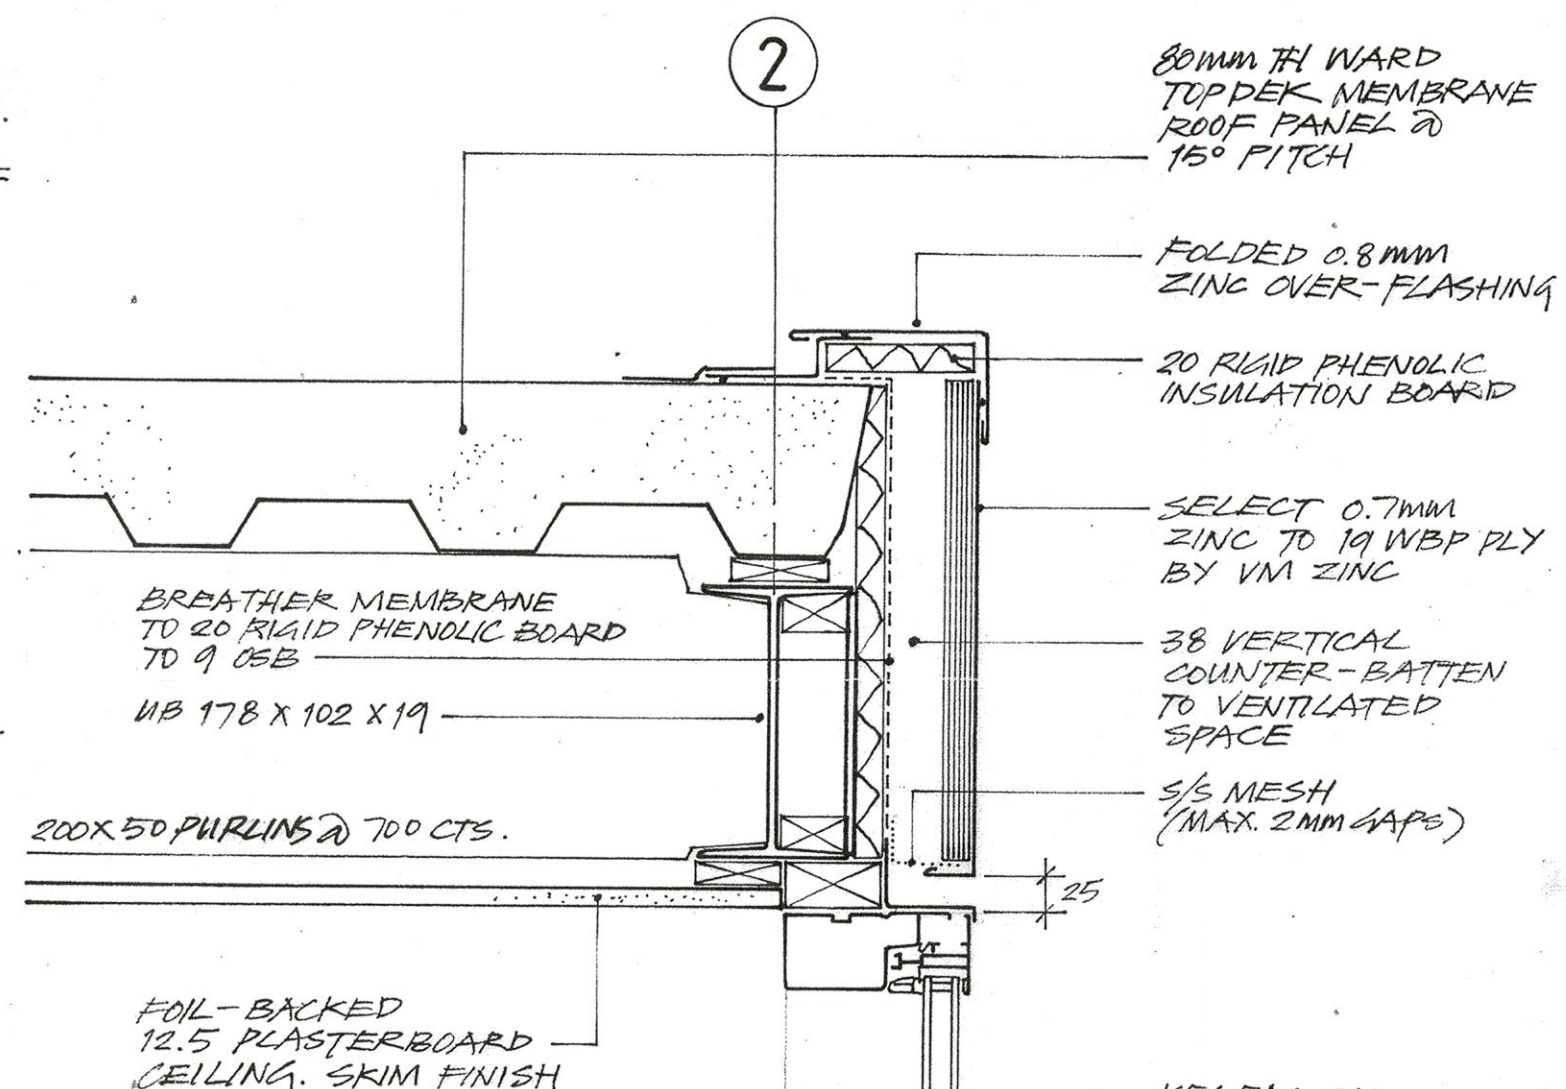


DETAIL 3
1:5

CANTIFIX ROOFLIGHT OR SIMILAR. ALL GLAZING CLEAR TOUGHENED WITH LOW'E' COATING. BLACK SPACER BAR. U-VALUE: 2.0 W/M²K

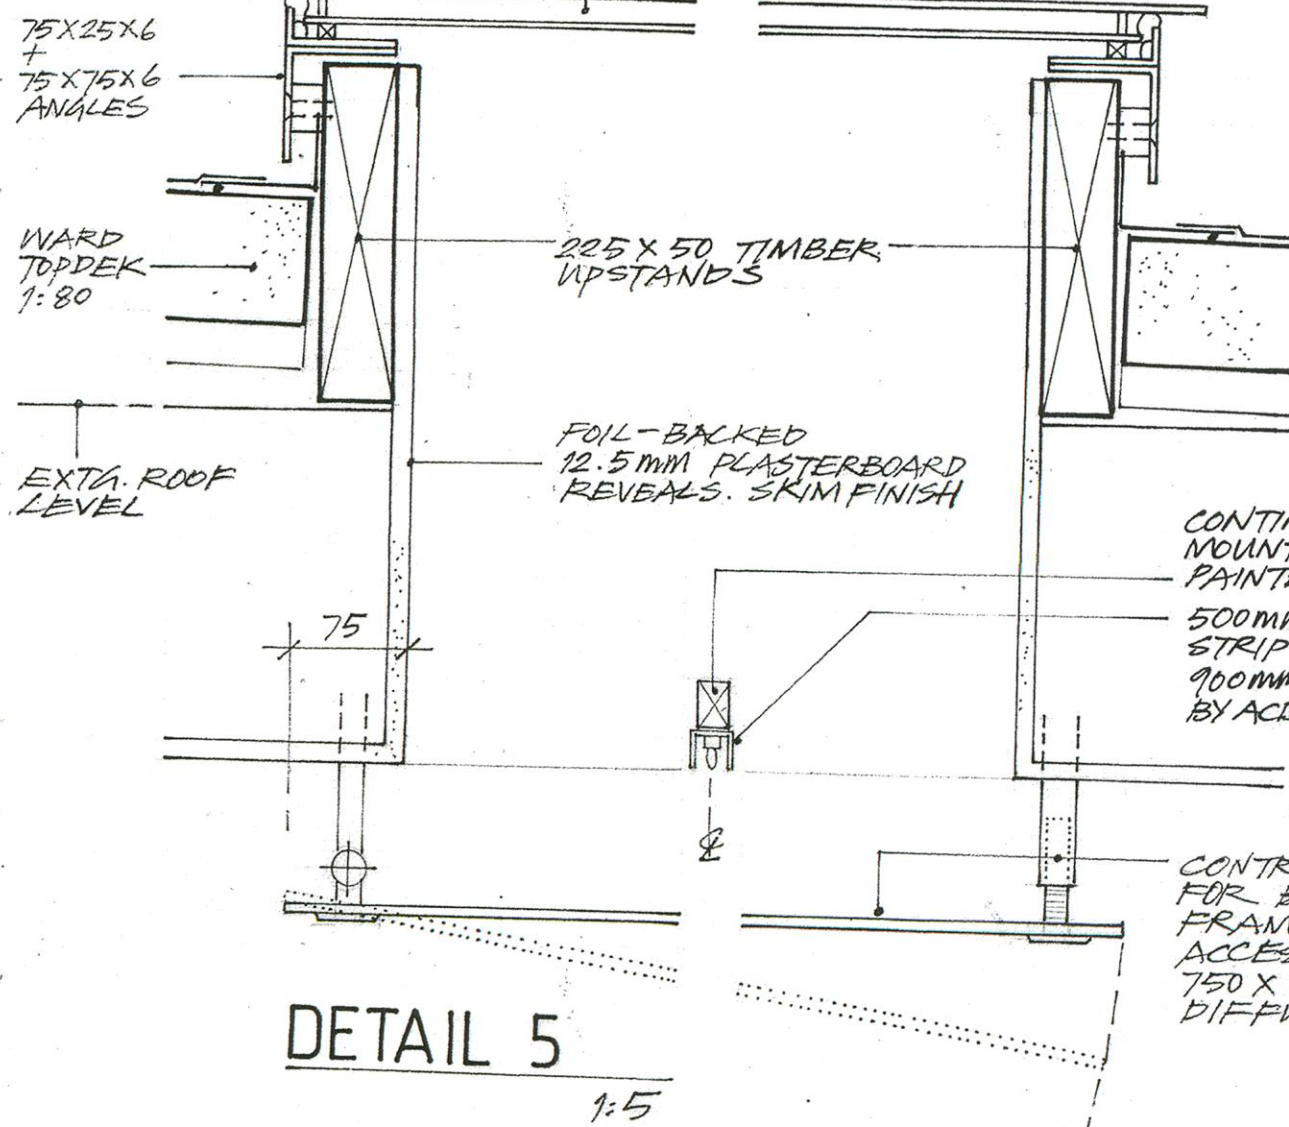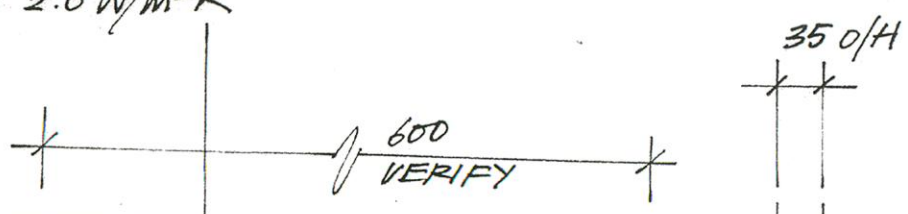

DETAIL 5
1:5

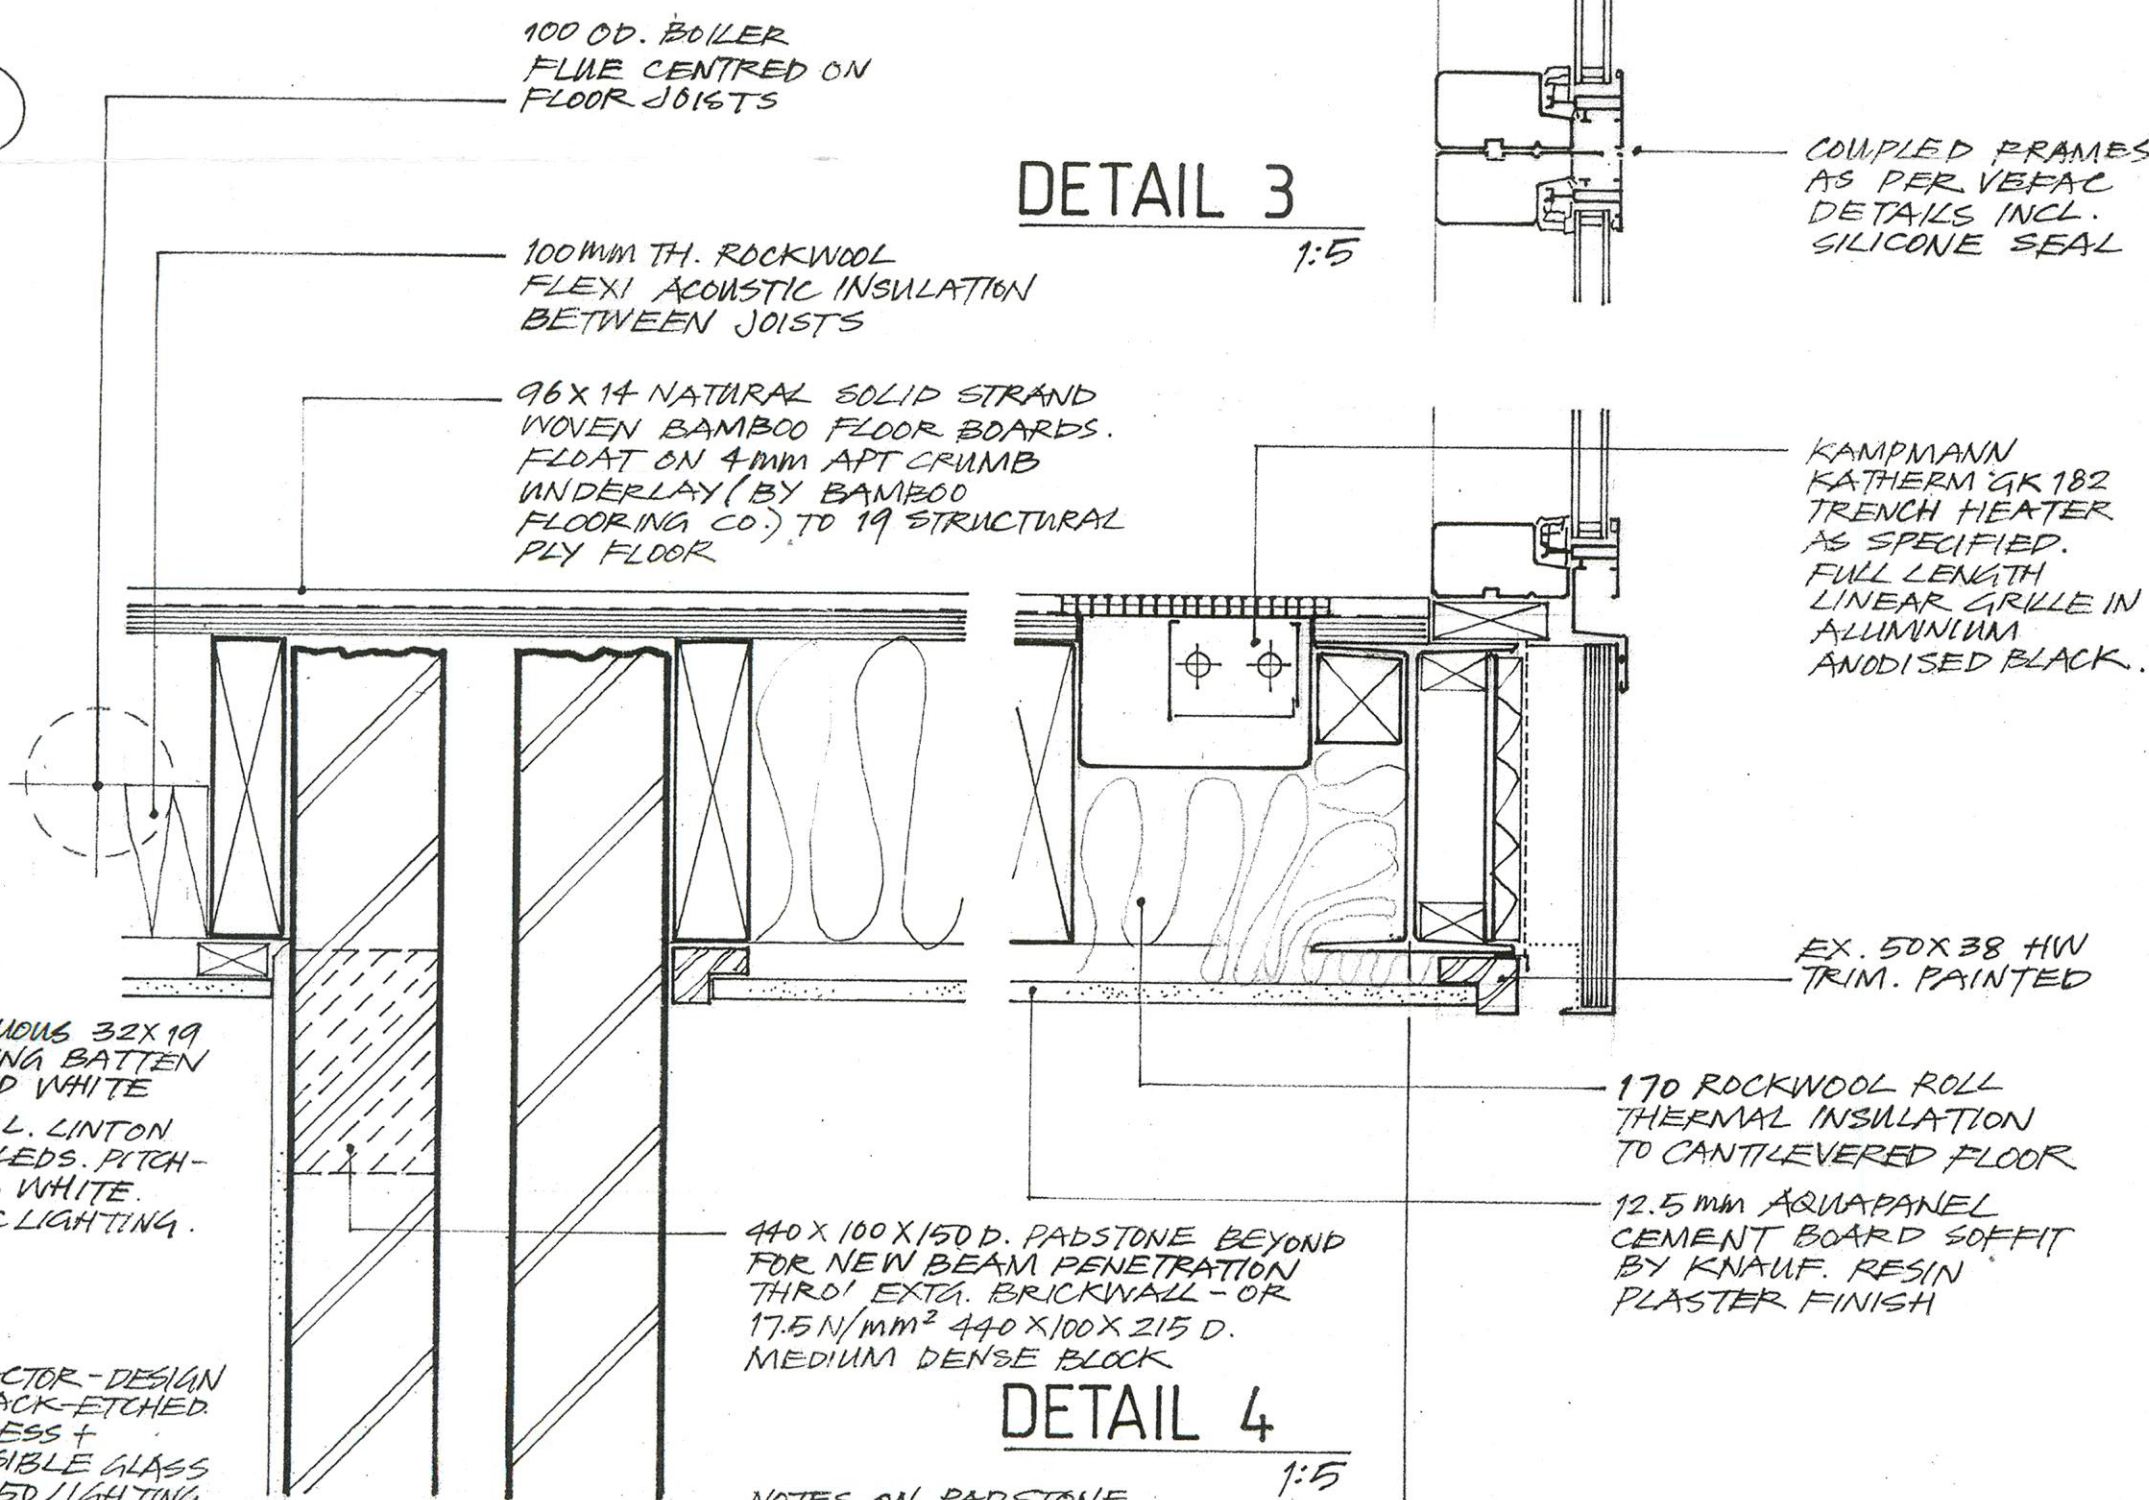

DETAIL 4
1:5

NOTES ON PADSTONE ASSUMPTIONS:
1. 100 TH INNER LEAF BLOCK
2. 50-70 CAVITY
3. INNER BLOCK @ 2.9N/MM²
4. TYPE (IV) MORTAR

0 11 NOV '08 TENDER ISSUE

Rev Date Description

Architecture	
degrees 51 N	
First Floor, 31 Green Park BATH BA1 1HZ t. 01225 338171 m. 07815 538359 e. degrees51N@btinternet.com	
Project	
Alterations + Additions to House "Wallend" 2C Ospringe Road London NW5 2JE	
Client	
M + P Smith	
Title	
DETAILS	
Status	
TENDER	
Scale	1:5
Date	NOV '08
Drawn	JW
Drawing No.	07-17/W/010
Rev	0

© degrees 51N Ltd (2008)