



A 03Apr'08 2nd Planning Application
 O 05Dec'07 Planning Application

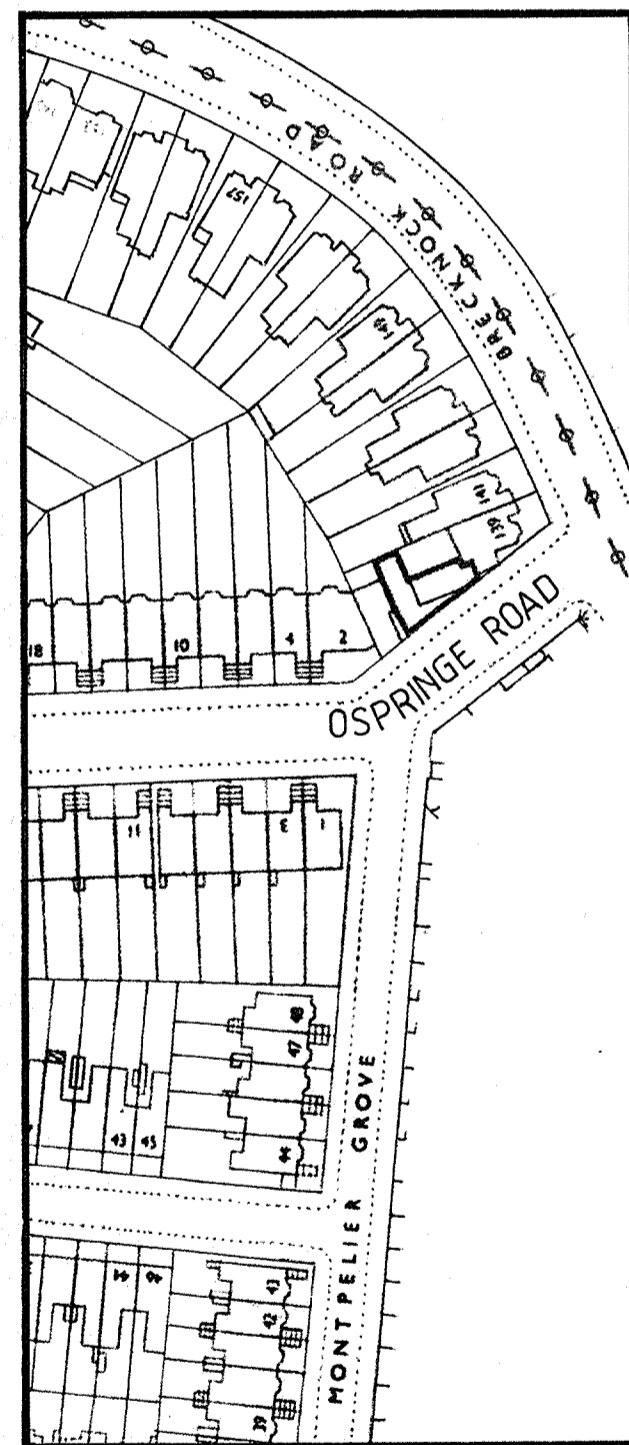

LOCATION PLAN
 1:1250

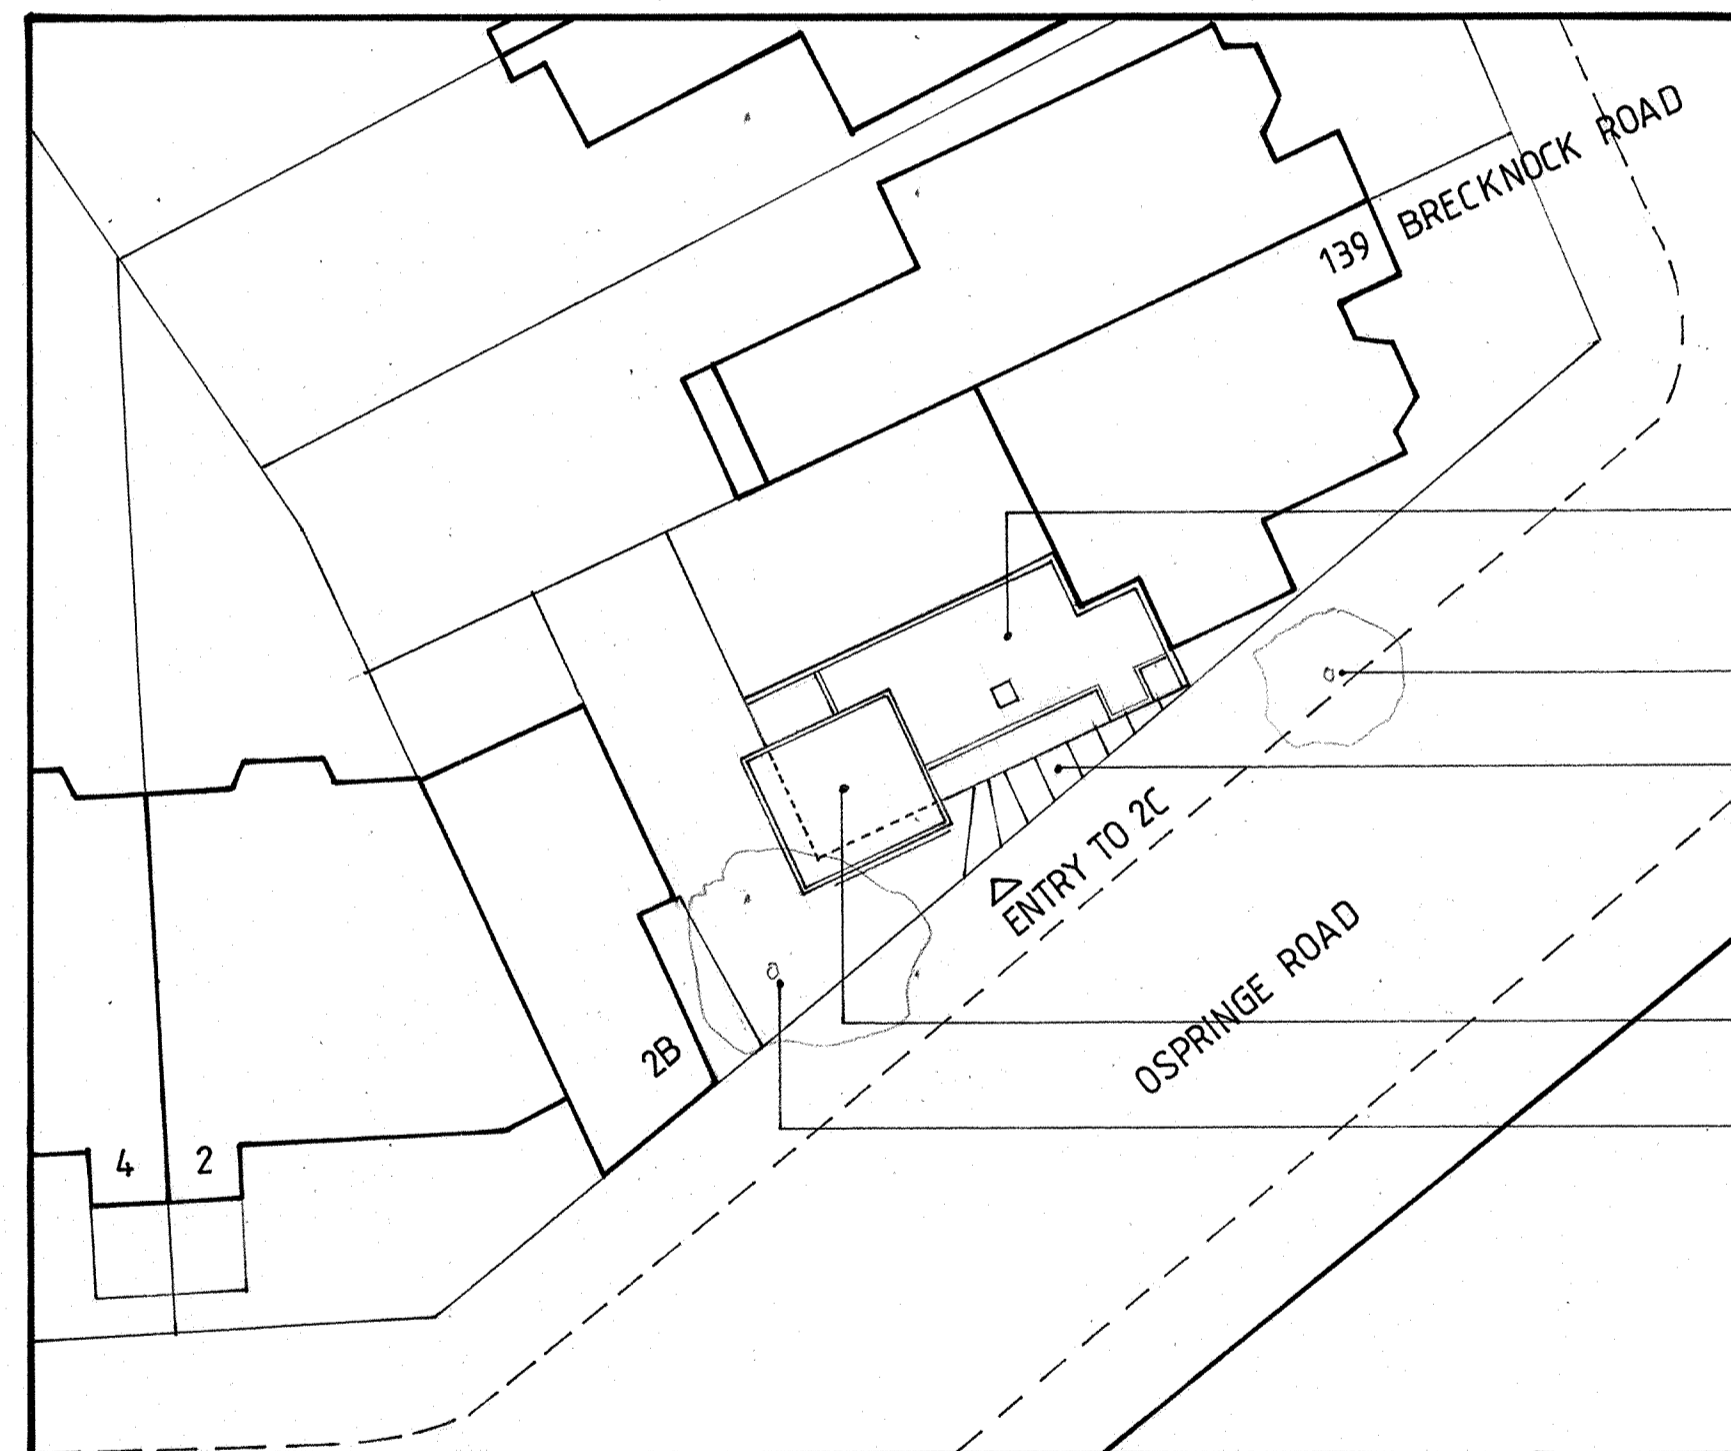

**SITE PLAN +
 PROPOSED ROOF PLAN**
 1:200

NEW SINGLE-PLY MEMBRANE OVER INSULATION TO EXISTING FLAT ROOF

EXISTING TREE TO PAVEMENT

NEW DOUBLE-GLAZED ROOFLIGHT OVER NEW ENTRY + BEDROOM


REV. A



NEW SINGLE-PLY MEMBRANE OVER INSULATION TO ROOF OF PROPOSED ADDITION

EXISTING CHERRY BLOSSOM: T1

Rev	Date	Description
Architecture		
Malcolm Smith + degrees 51 N ... in association		
First Floor, 31 Green Park BATH BA1 1HZ t. 01225 338171 m. 07815 538359 e. degrees51N@btinternet.com		
Project		
Alterations + Additions to House "Wallend" 2C Ospringe Road London NW5 2JE		
Client		
M + P Smith		
Title		
LOCATION PLAN SITE PLAN + PROPOSED ROOF PLAN		
Status		
PLANNING APPLICATION		
Scale 1:1250 / 1:200		
Date DECEMBER '07		
Drawn <i>JNV</i>		
Drawing No.		Rev
07-04/P/001		A

© Malcolm Smith + degrees 51N Ltd (2007)

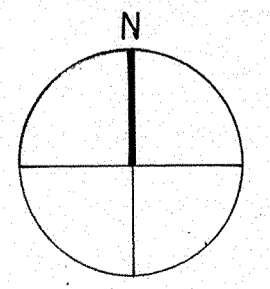

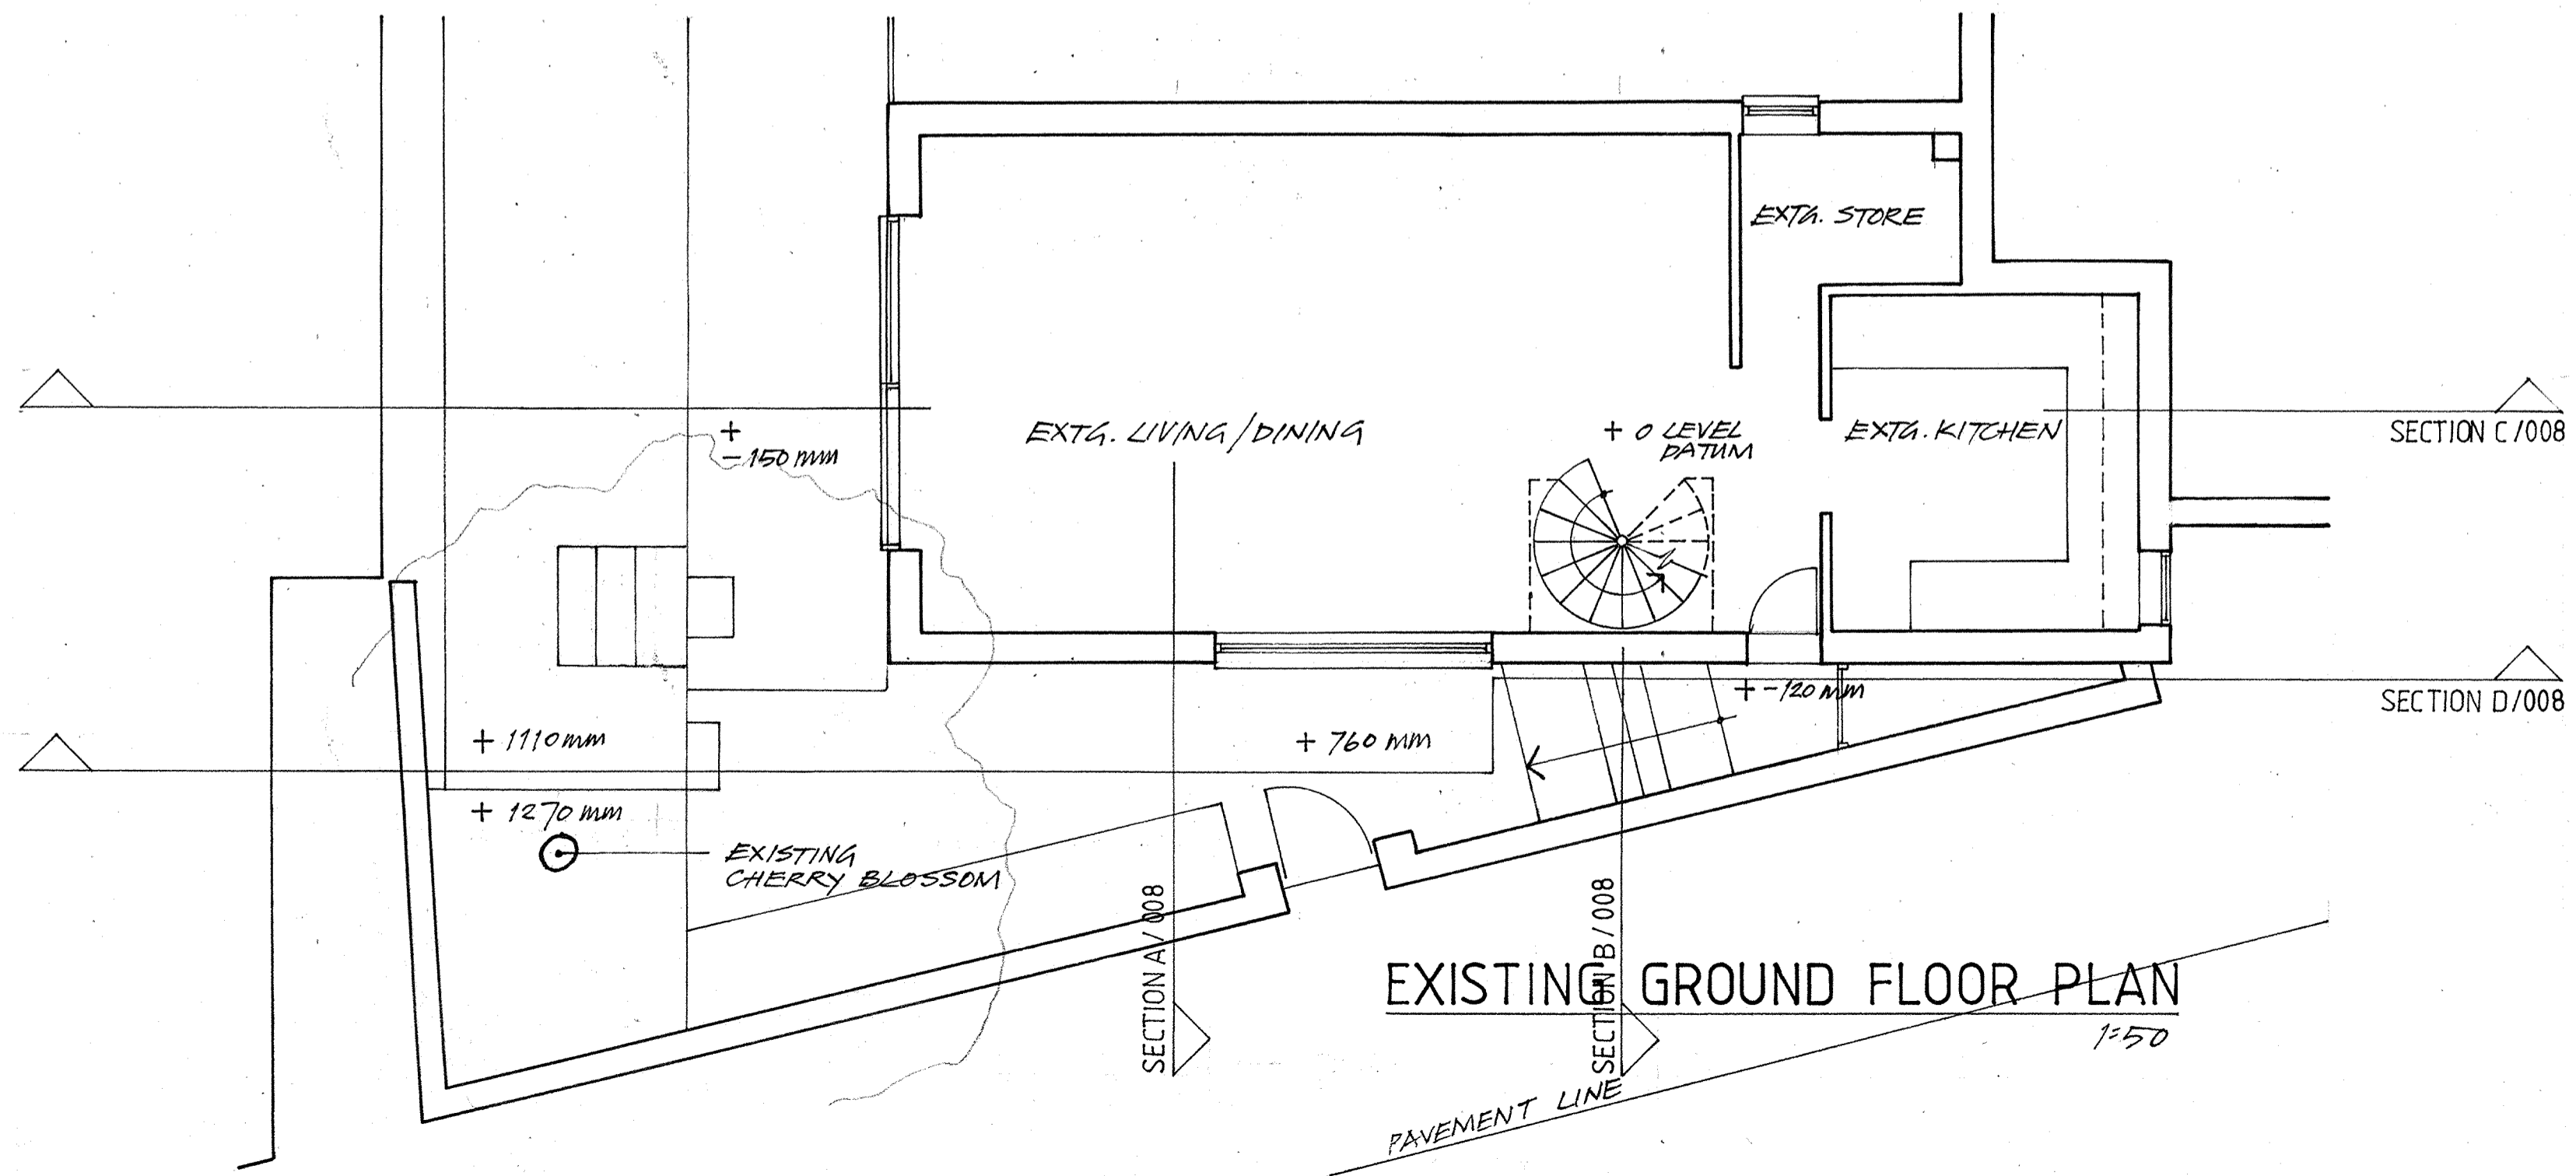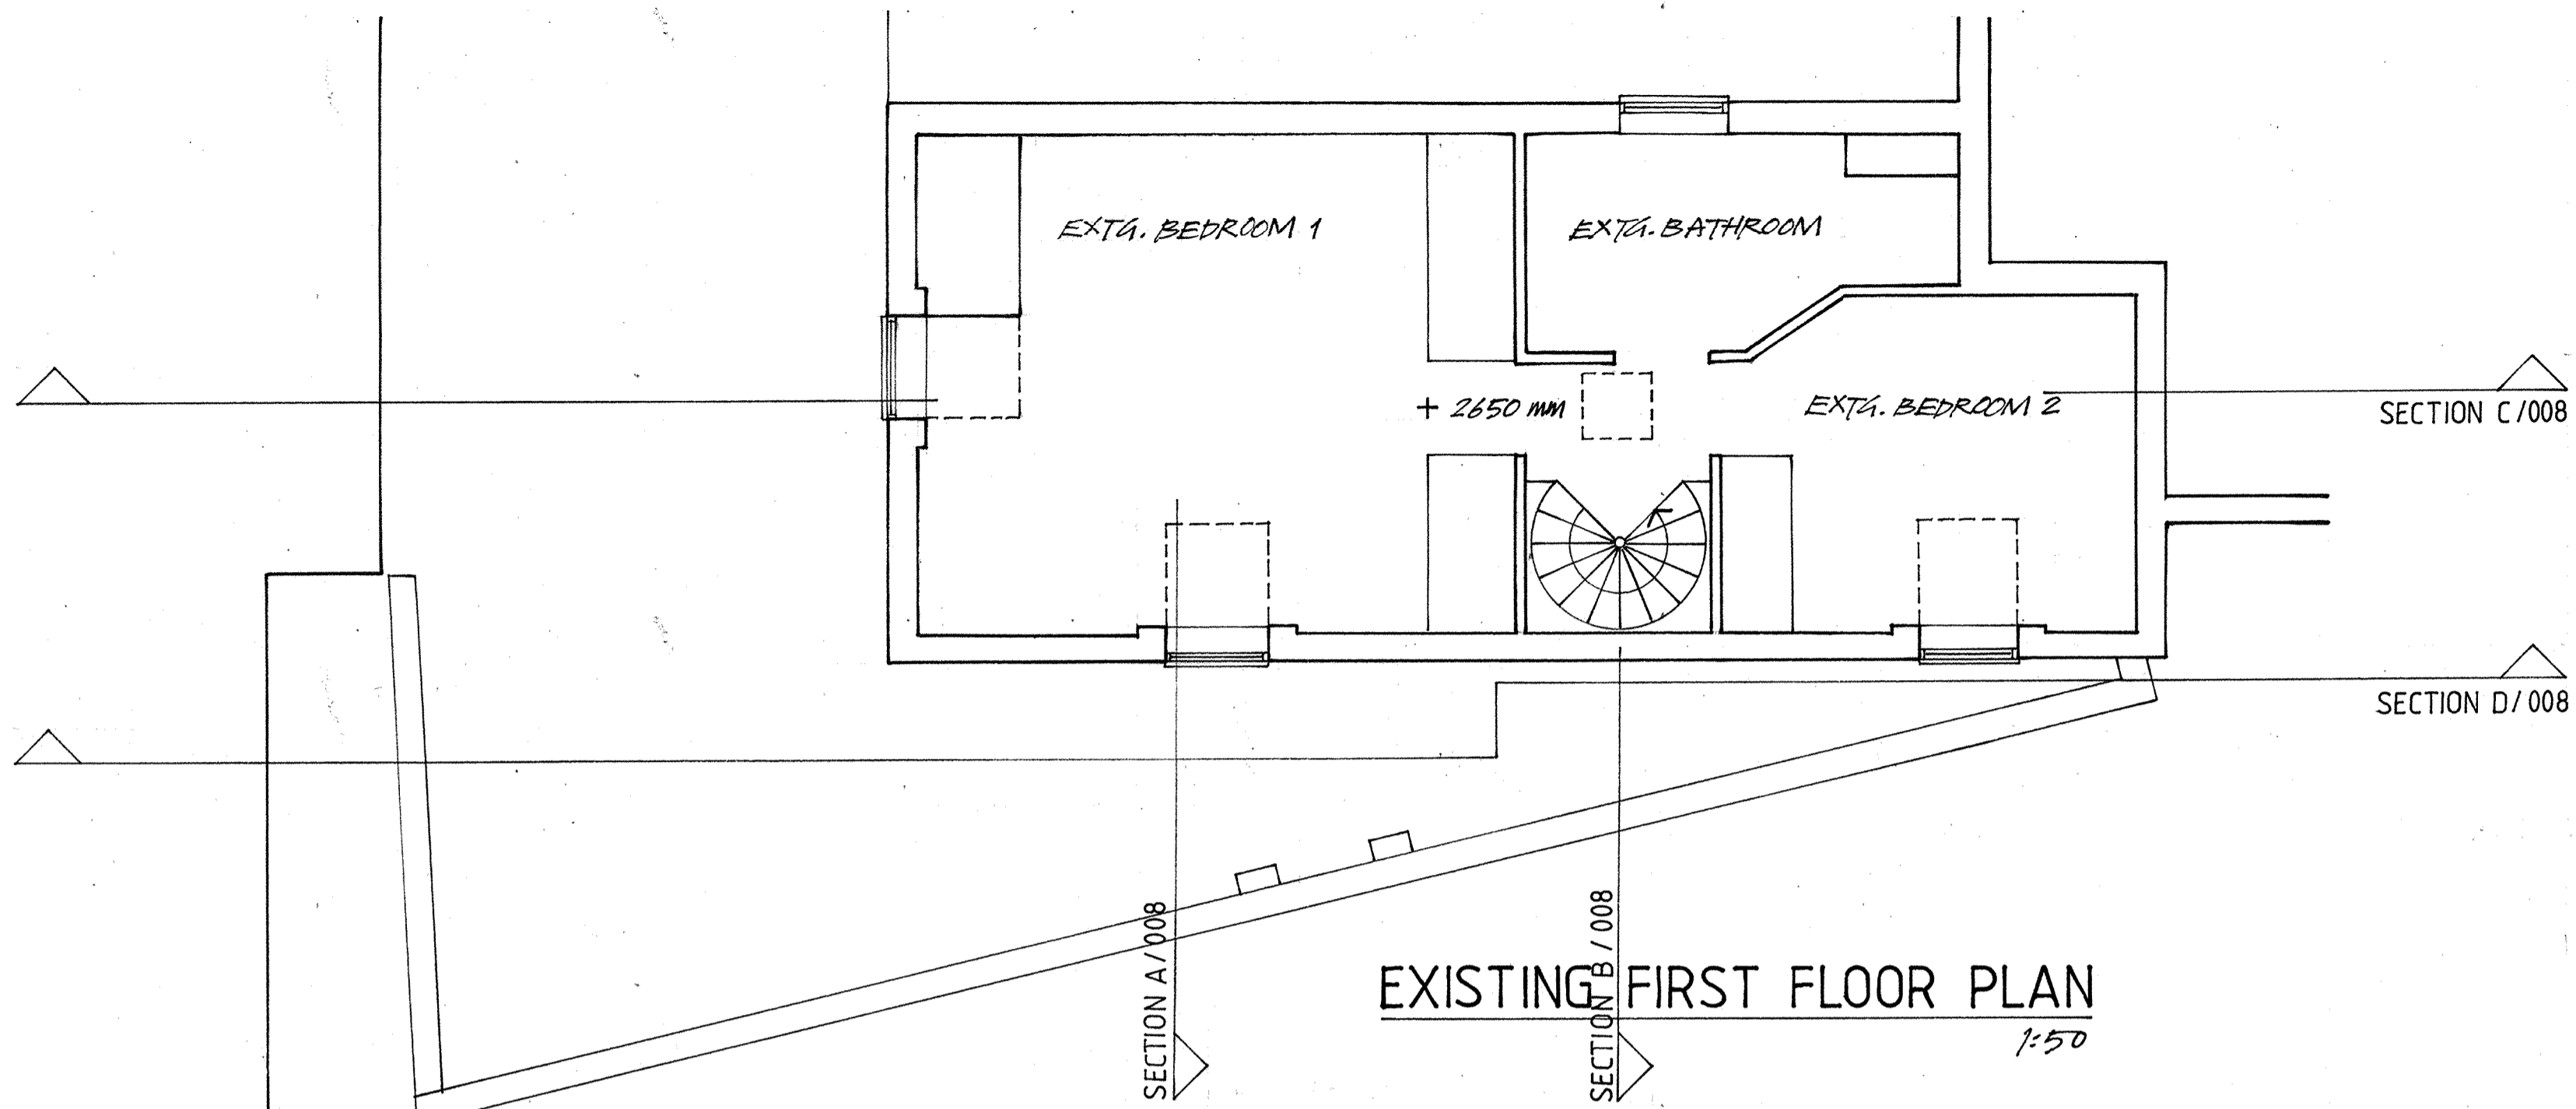

B 03Apr'08 2nd Planning Application
 A 04Jun'08 Planning Application - Additional Information
 O 05Dec'07 Planning Application

Rev Date Description

Architecture
Malcolm Smith
 +
degrees 51 N
 ... in association
 First Floor, 31 Green Park BATH BA1 1HZ
 t. 01225 338171
 m. 07815 538359
 e. degrees51N@btinternet.com

Project
Alterations + Additions to House
"Wallend"
2C Ospringe Road
London
NW5 2JE

Client
M + P Smith


Title
 EXISTING FLOOR PLANS


Status
 PLANNING APPLICATION

Scale 1:50
 Date DECEMBER '07
 Drawn *MS*

Drawing No. 07-04/P/002 Rev B

© Malcolm Smith + degrees 51N Ltd (2007)

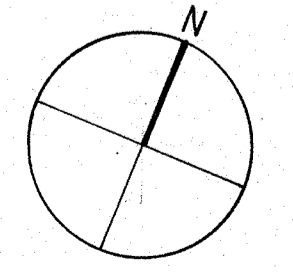


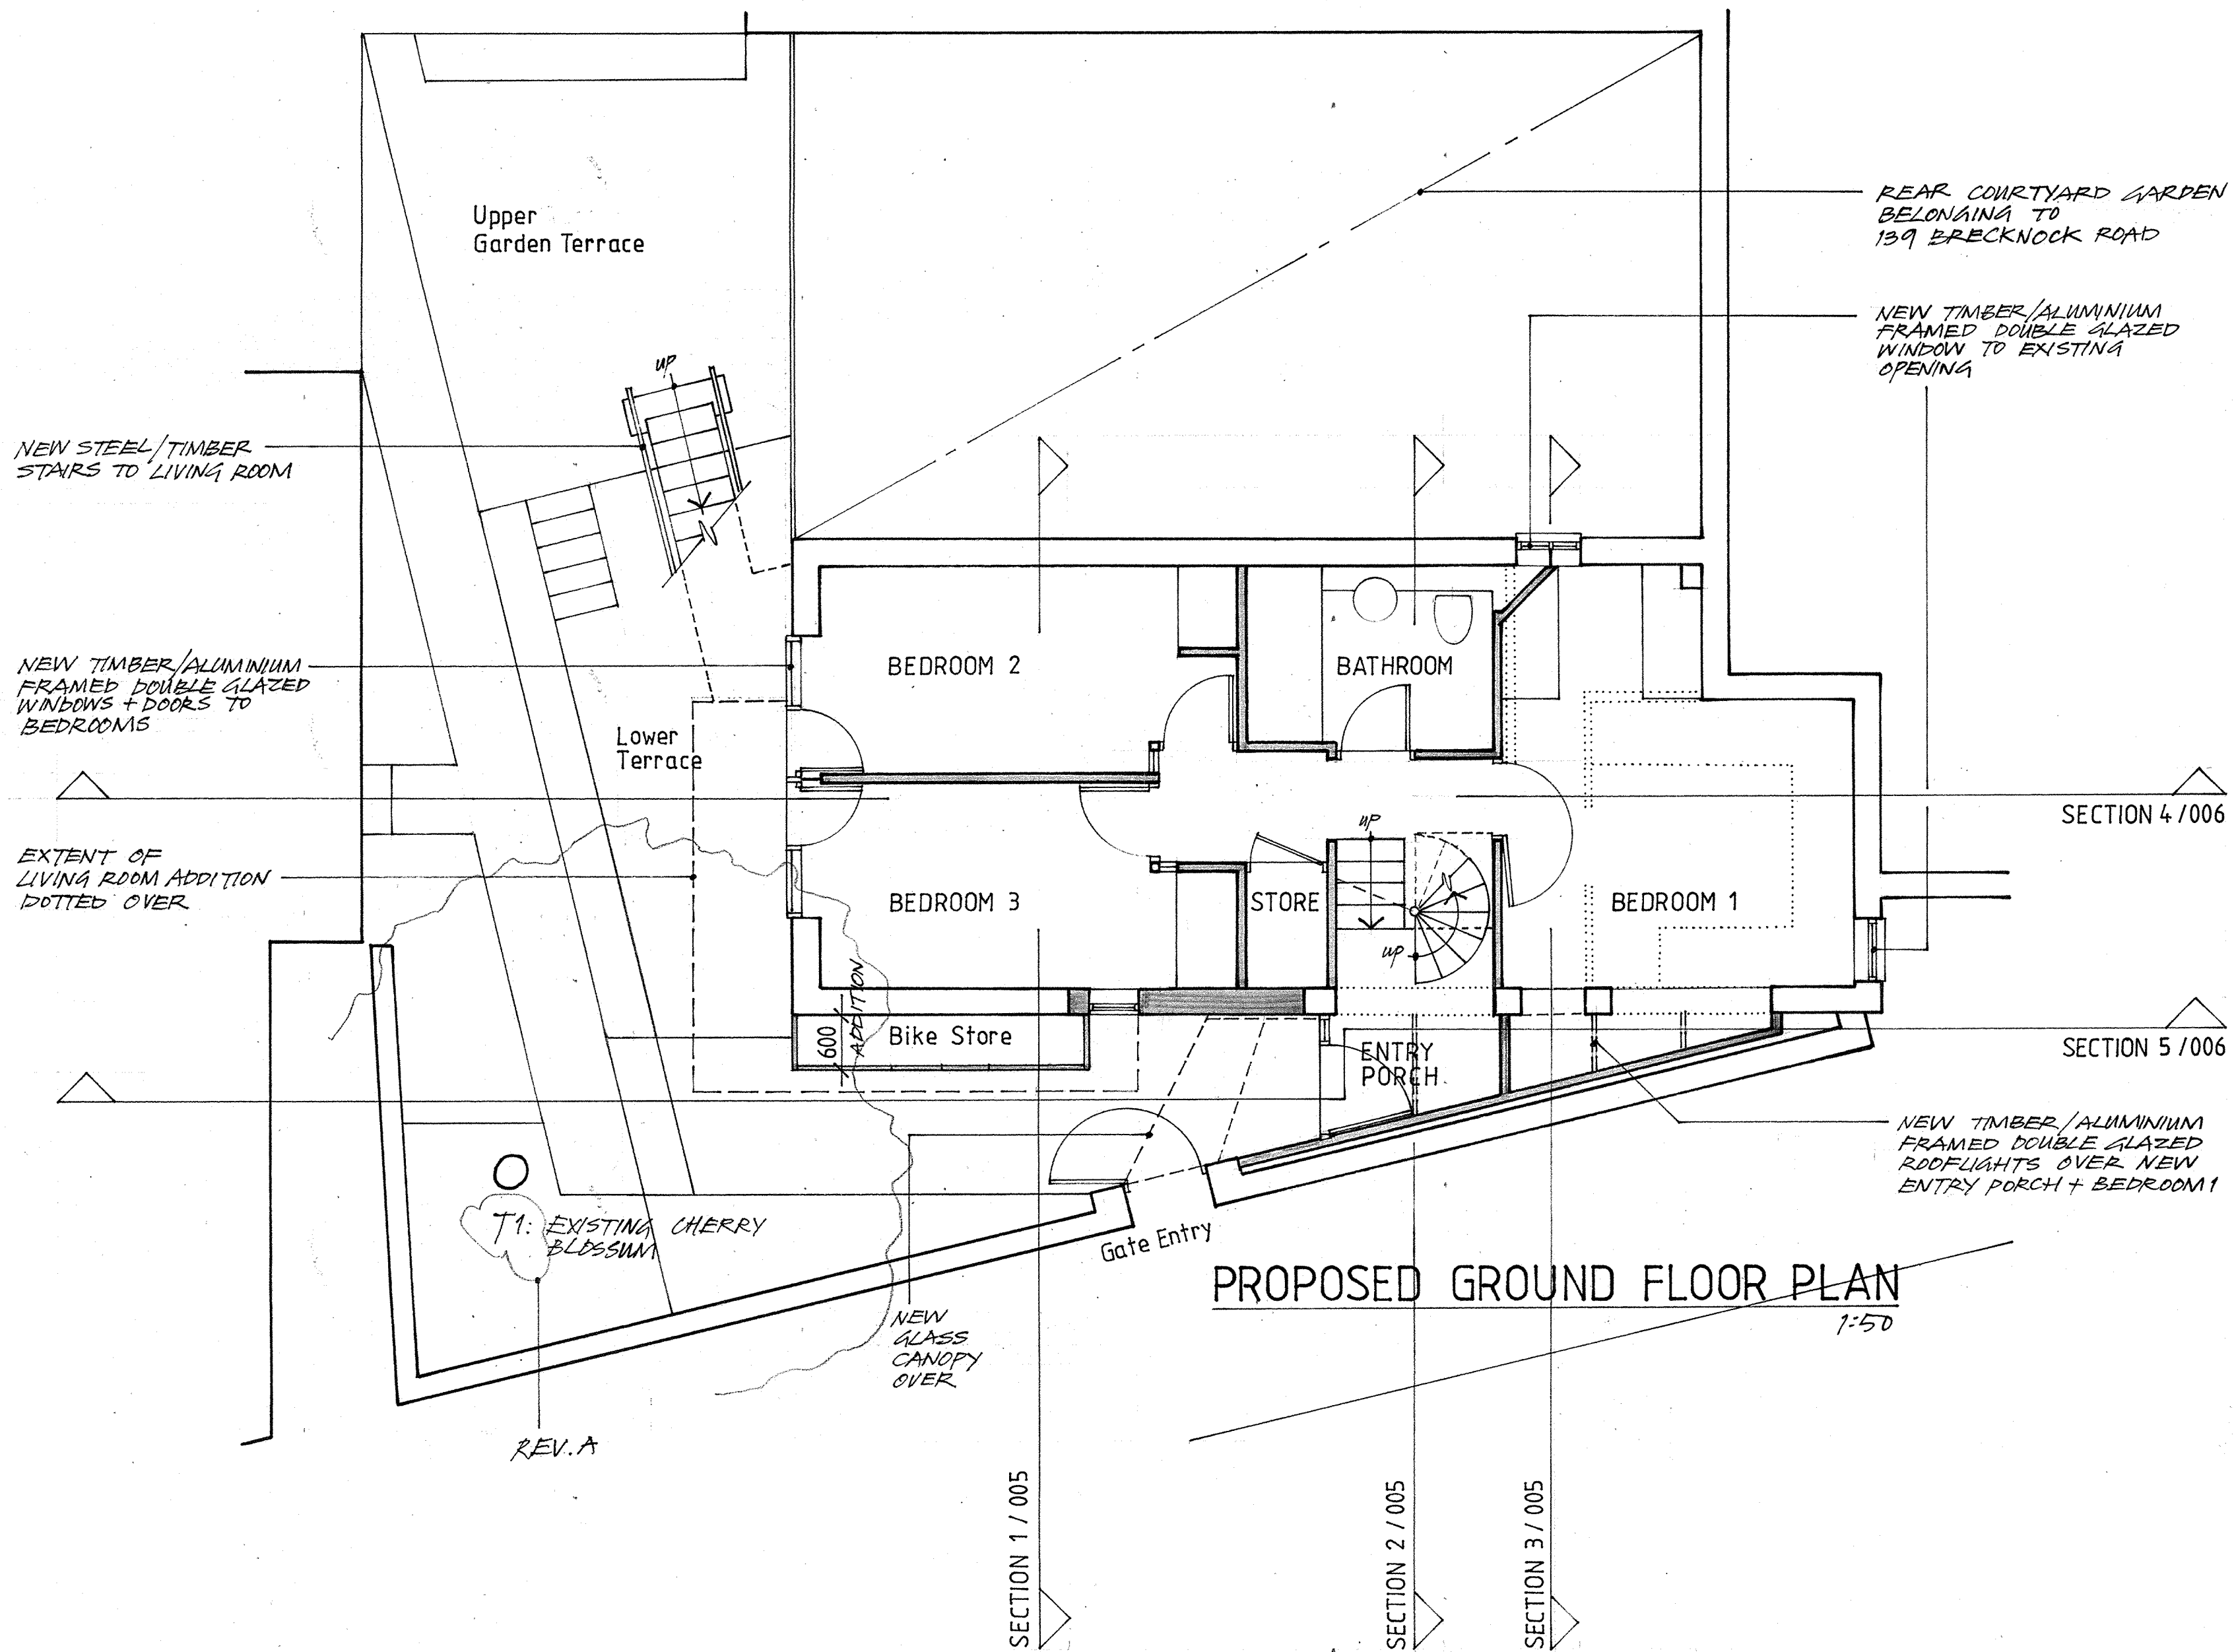


A 03Apr'08 2nd Planning Application
 0 05Dec'07 Planning Application

Rev	Date	Description
Architecture		
Malcolm Smith + degrees 51 N		
... in association		
First Floor, 31 Green Park BATH BA1 1HZ t. 01225 338171 m. 07815 538359 e. degrees51N@btinternet.com		
Project		
Alterations + Additions to House "Wallend" 2C Ospringe Road London NW5 2JE		
Client		
M + P Smith		
Title		
PROPOSED GROUND FLOOR PLAN		
Status		
PLANNING APPLICATION		
Scale 1:50		
Date DECEMBER '07		
Drawn <i>JSW</i>		
Drawing No.		Rev
07-04/P/003		A

© Malcolm Smith + degrees 51N Ltd (2007)

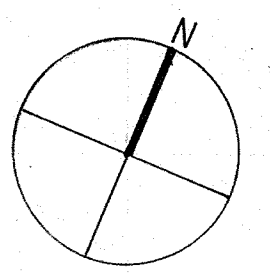

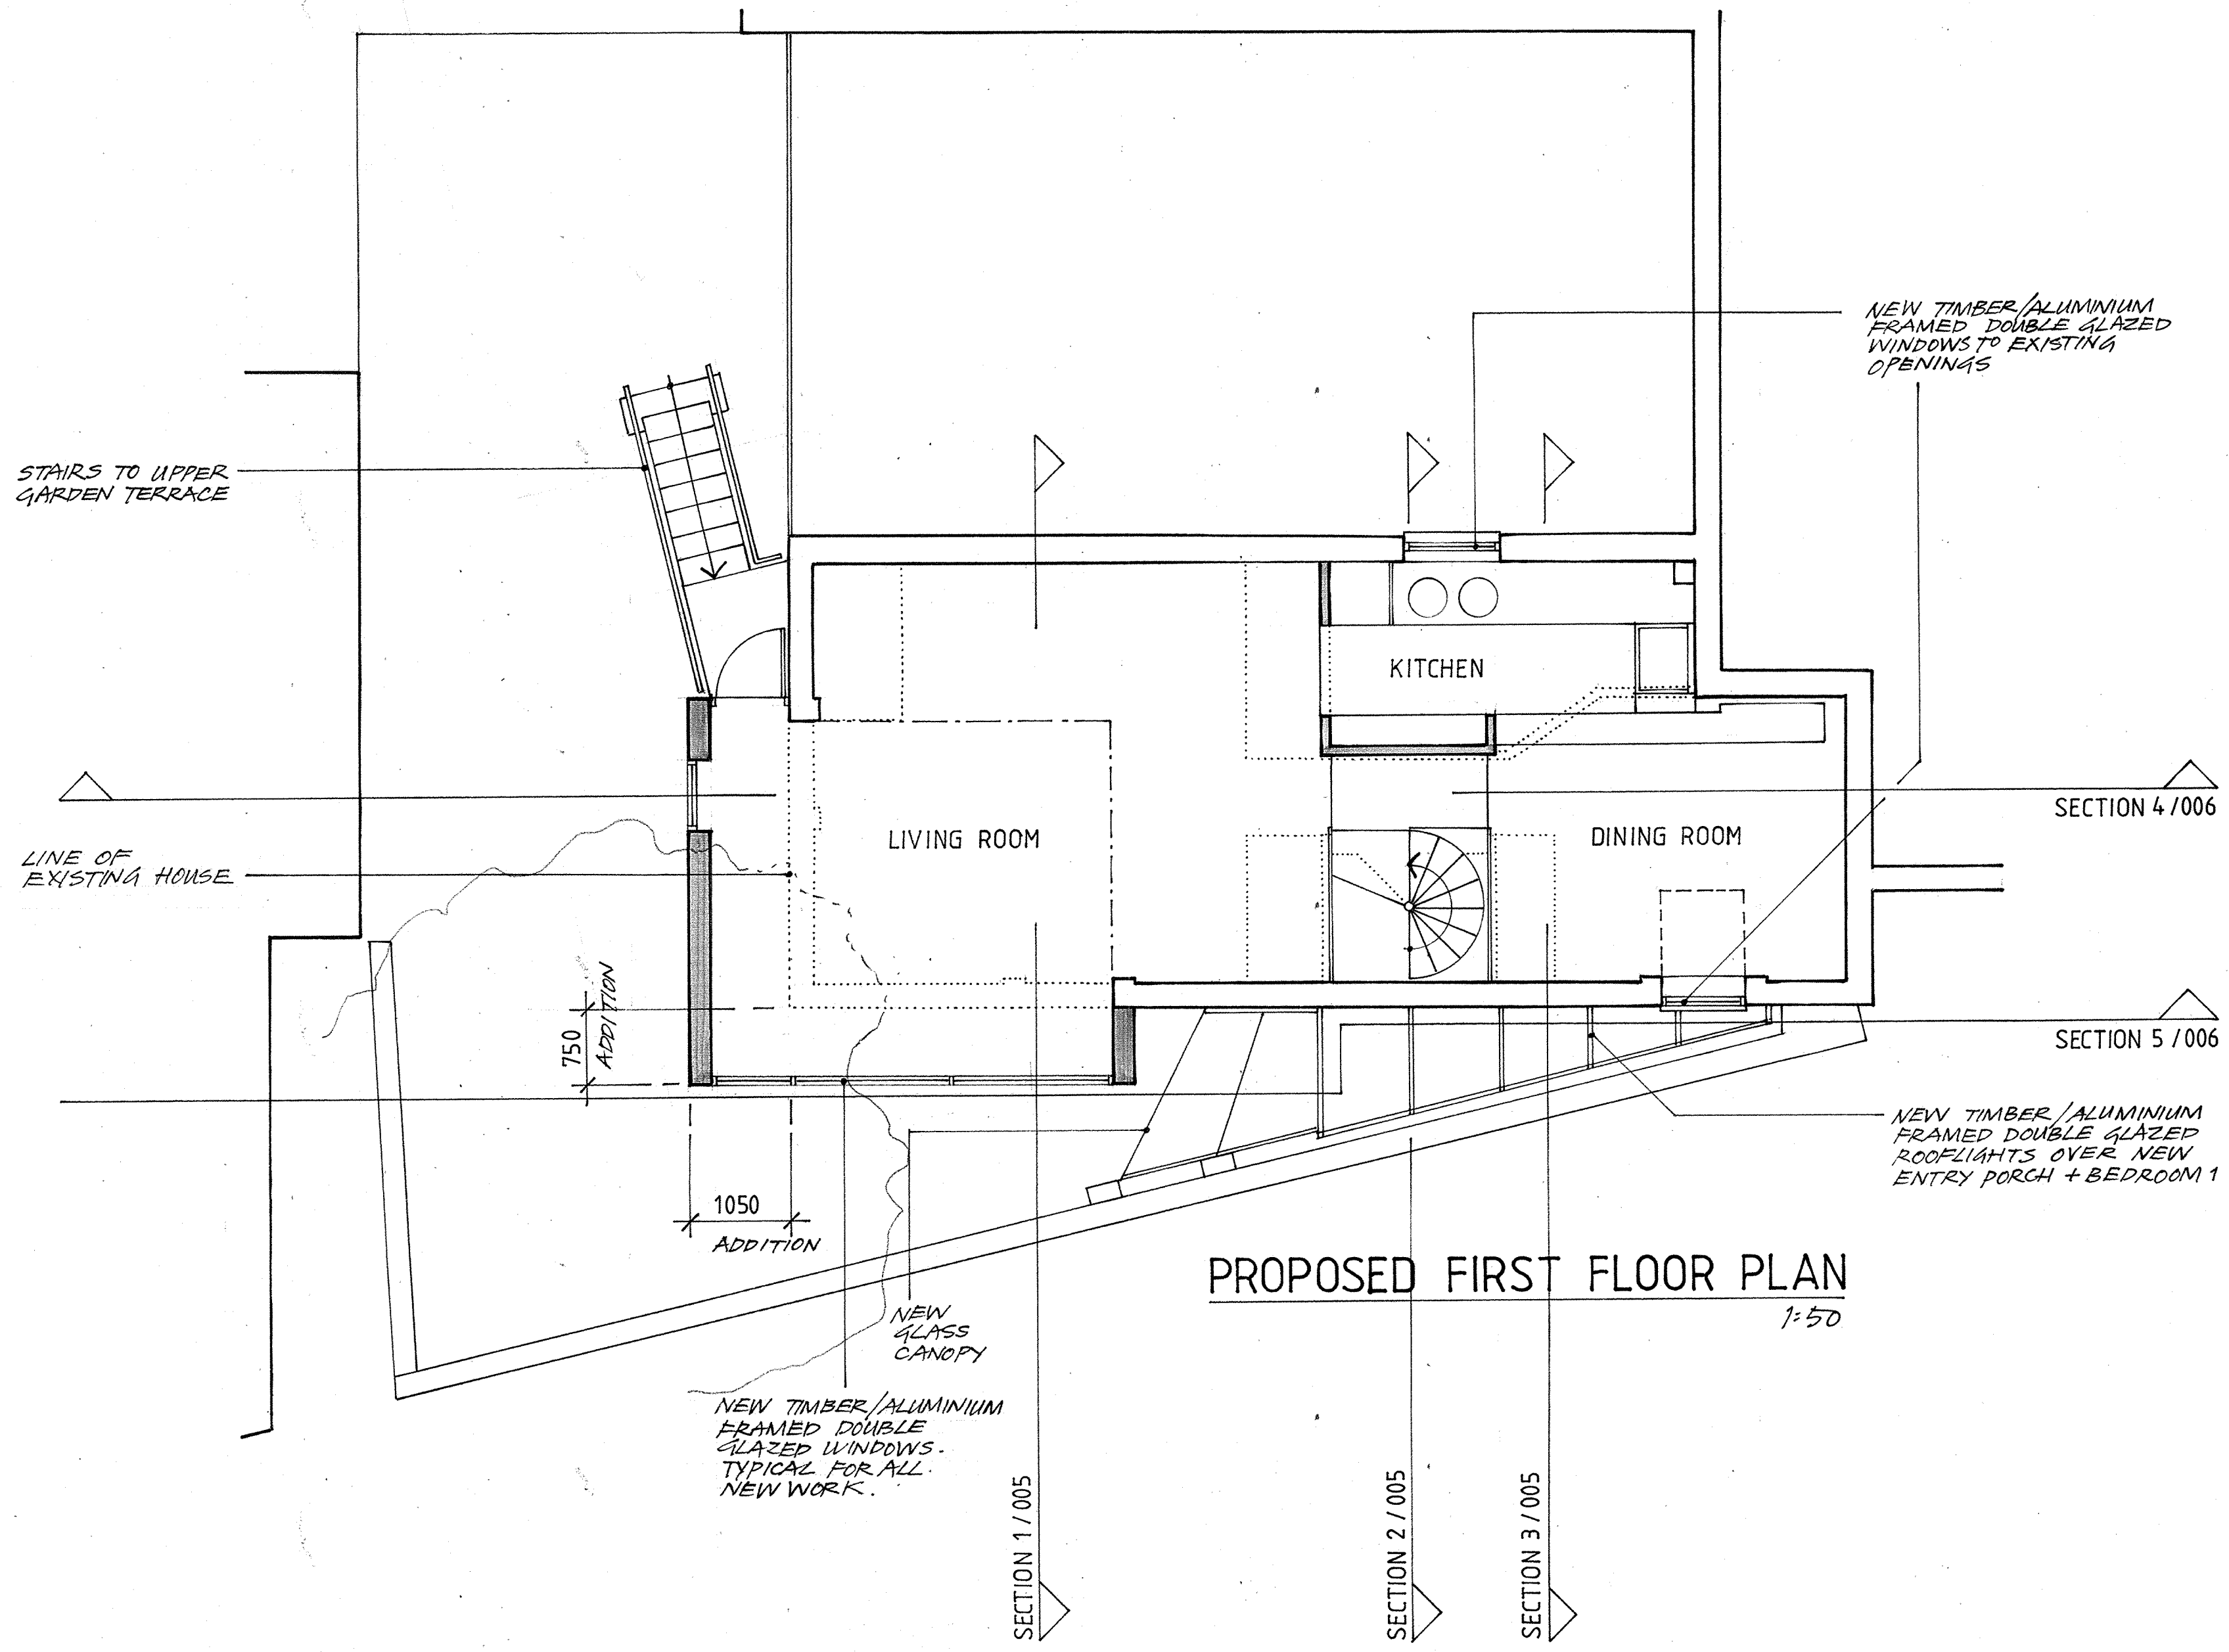




PROPOSED FIRST FLOOR PLAN
1:50

A 03Apr'08 2nd Planning Application
O 05Dec'07 Planning Application

Rev	Date	Description
Architecture		
Malcolm Smith + degrees 51 N ... in association		
First Floor, 31 Green Park BATH BA1 1HZ t. 01225 338171 m. 07815 538359 e. degrees51N@btinternet.com		
Project		
Alterations + Additions to House "Wallend" 2C Ospringle Road London NW5 2JE		
Client		
M + P Smith		
Title		
PROPOSED FIRST FLOOR PLAN		
Status		
PLANNING APPLICATION		
Scale 1:50		
Date DECEMBER '07		
Drawn djw		
Drawing No.		Rev
07-04/P/004		A

© Malcolm Smith + degrees 51N Ltd (2007)

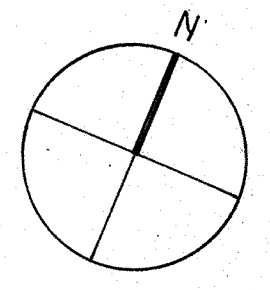


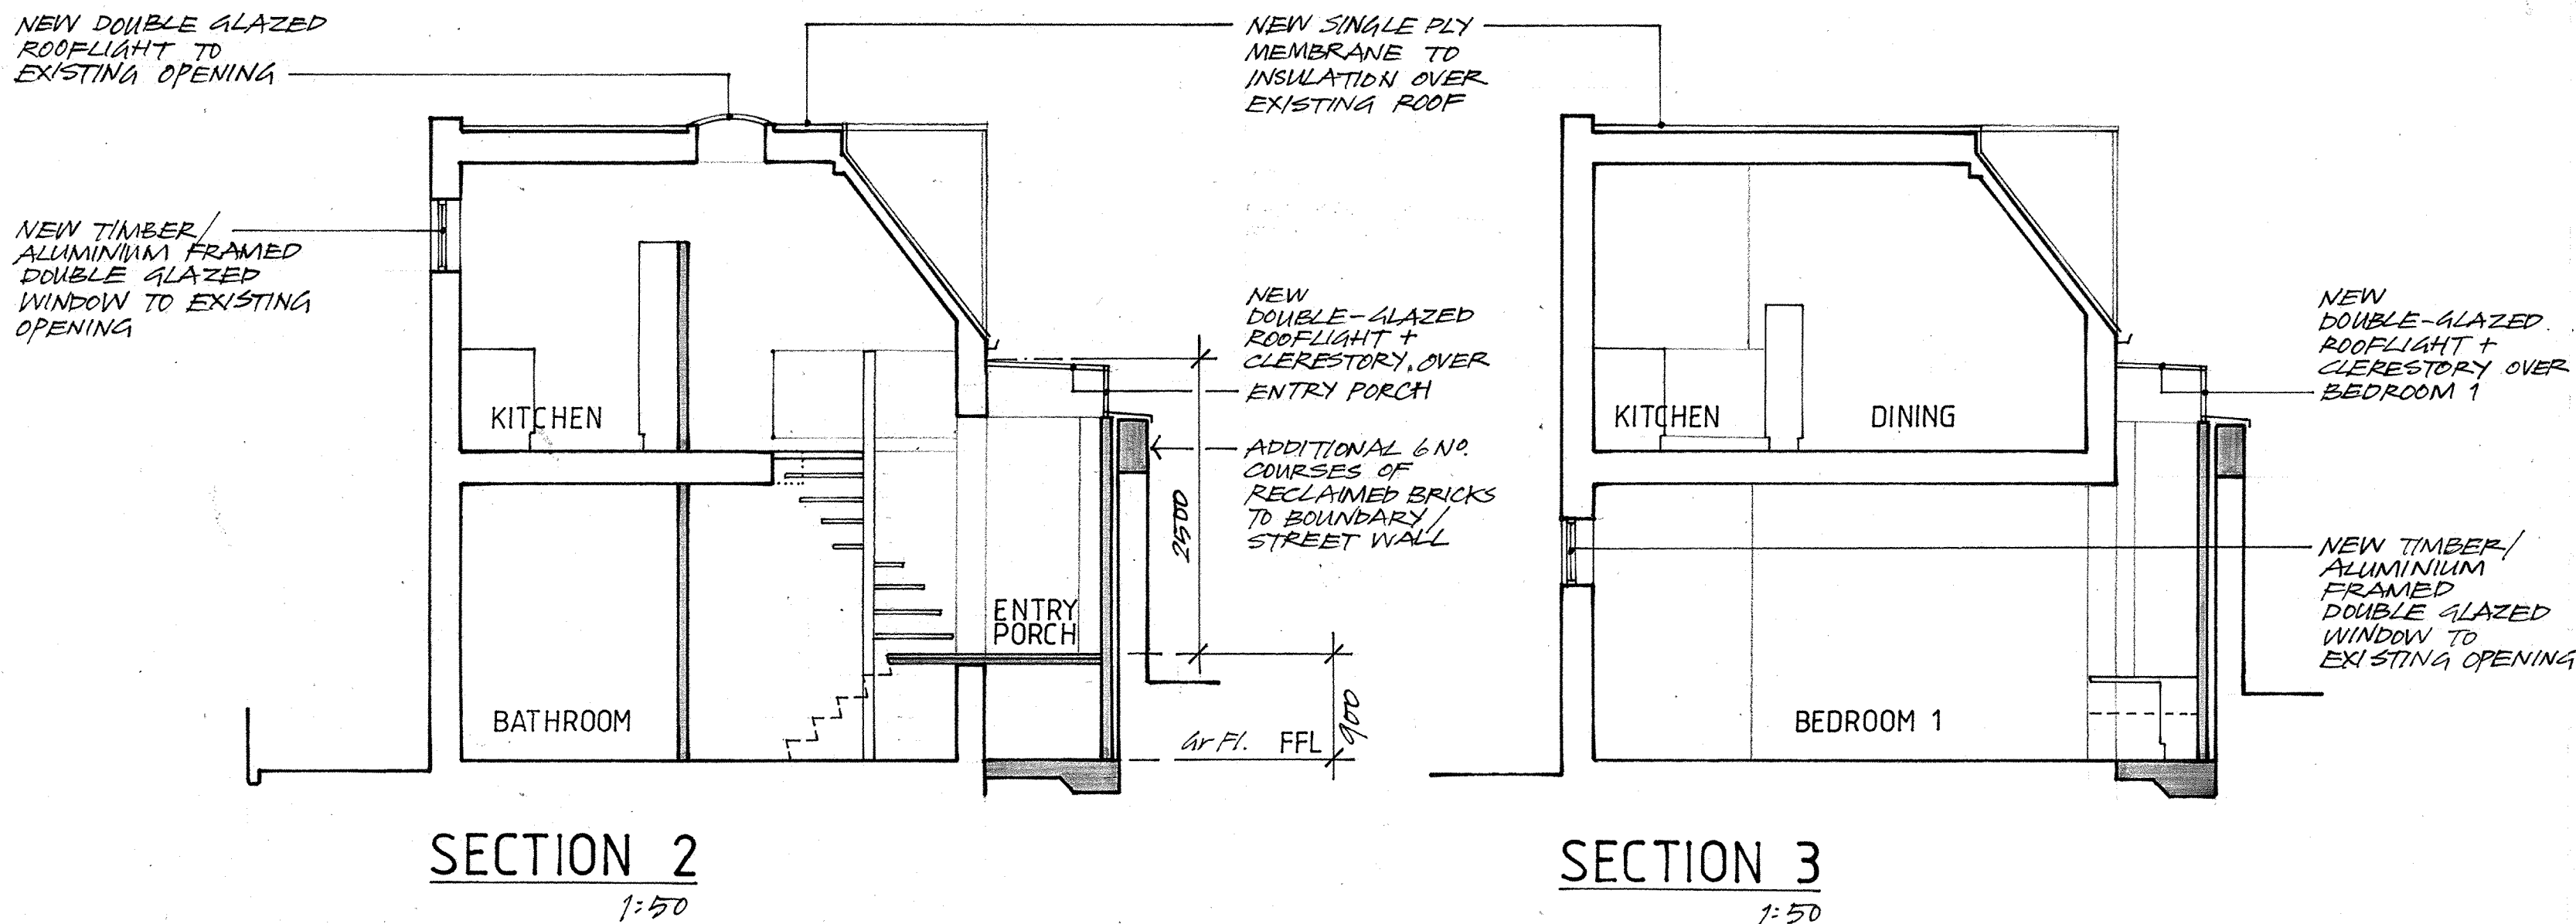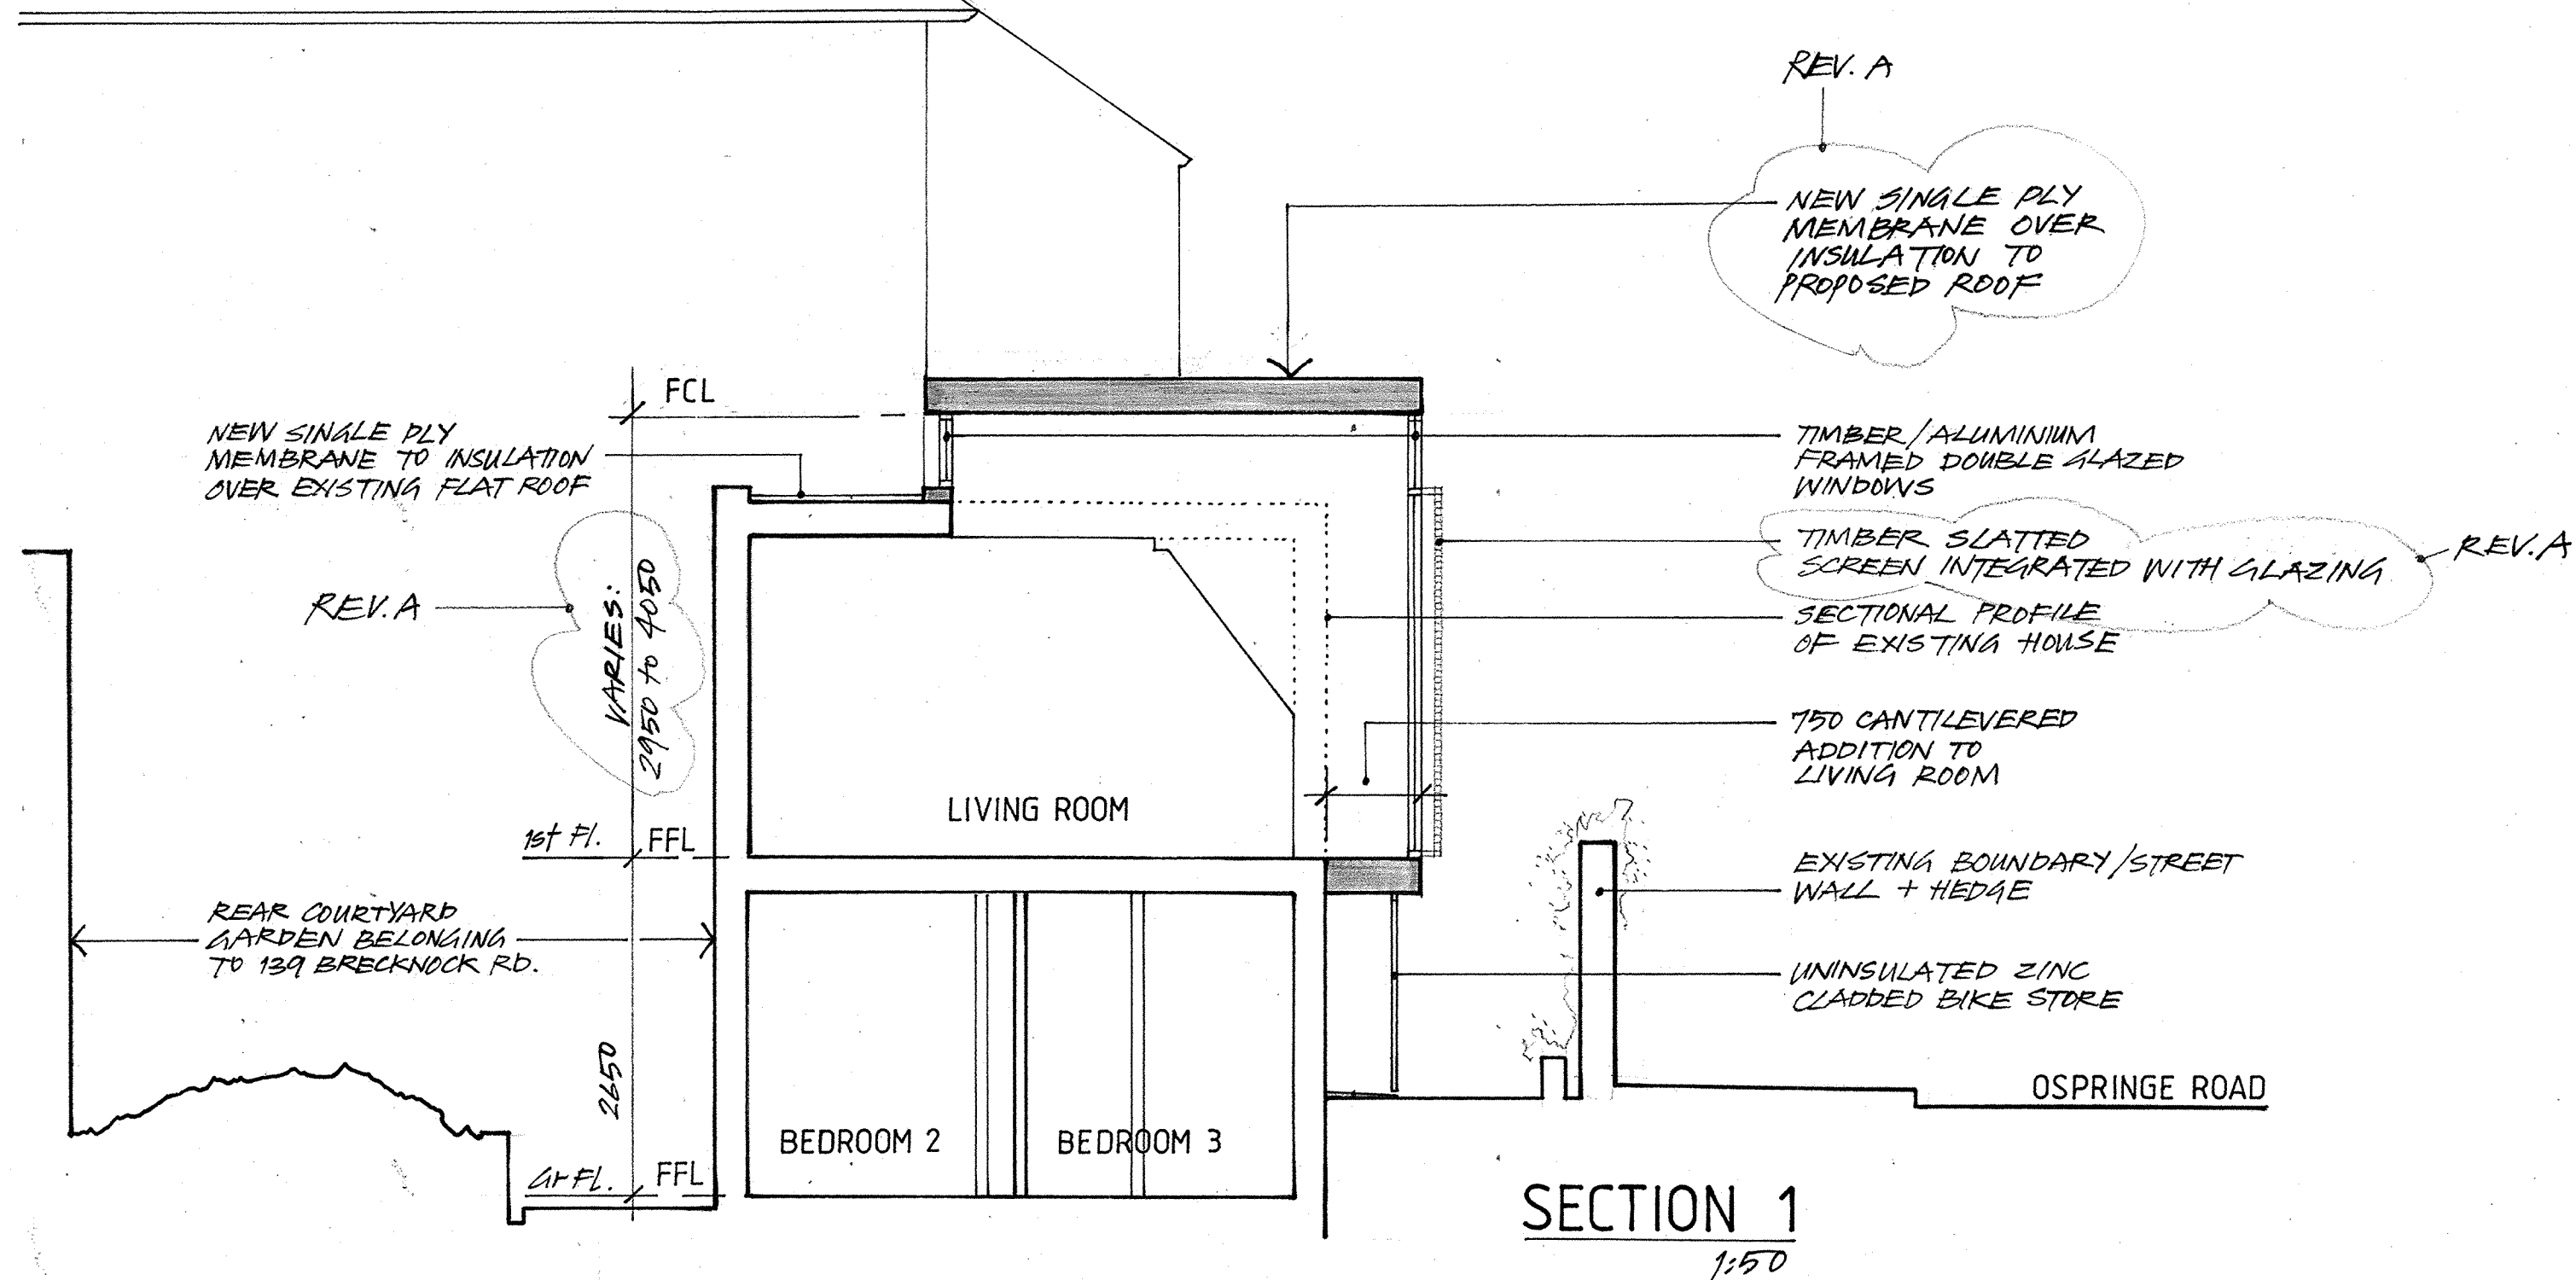


A 03Apr'08 2nd Planning Application
 O 05Dec'07 Planning Application


Rev	Date	Description
Architecture		
Malcolm Smith		
+ degrees 51 N		
... in association		
<small>First Floor, 31 Green Park BATH BA1 1HZ t. 01225 338171 m. 07815 538359 e. degrees51N@btinternet.com</small>		
Project		
Alterations + Additions to House		
"Wallend"		
2C Ospringe Road		
London		
NW5 2JE		
Client		
M + P Smith		
Title		
SECTIONS 1,2+3		
Status		
PLANNING APPLICATION		
Scale 1:50		
Date DECEMBER '07		
Drawn <i>sjw</i>		
Drawing No.		Rev
07-04/P/005		A

© Malcolm Smith + degrees 51N Ltd (2007)

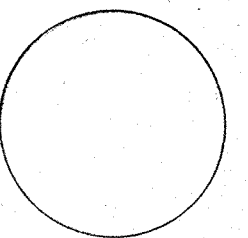

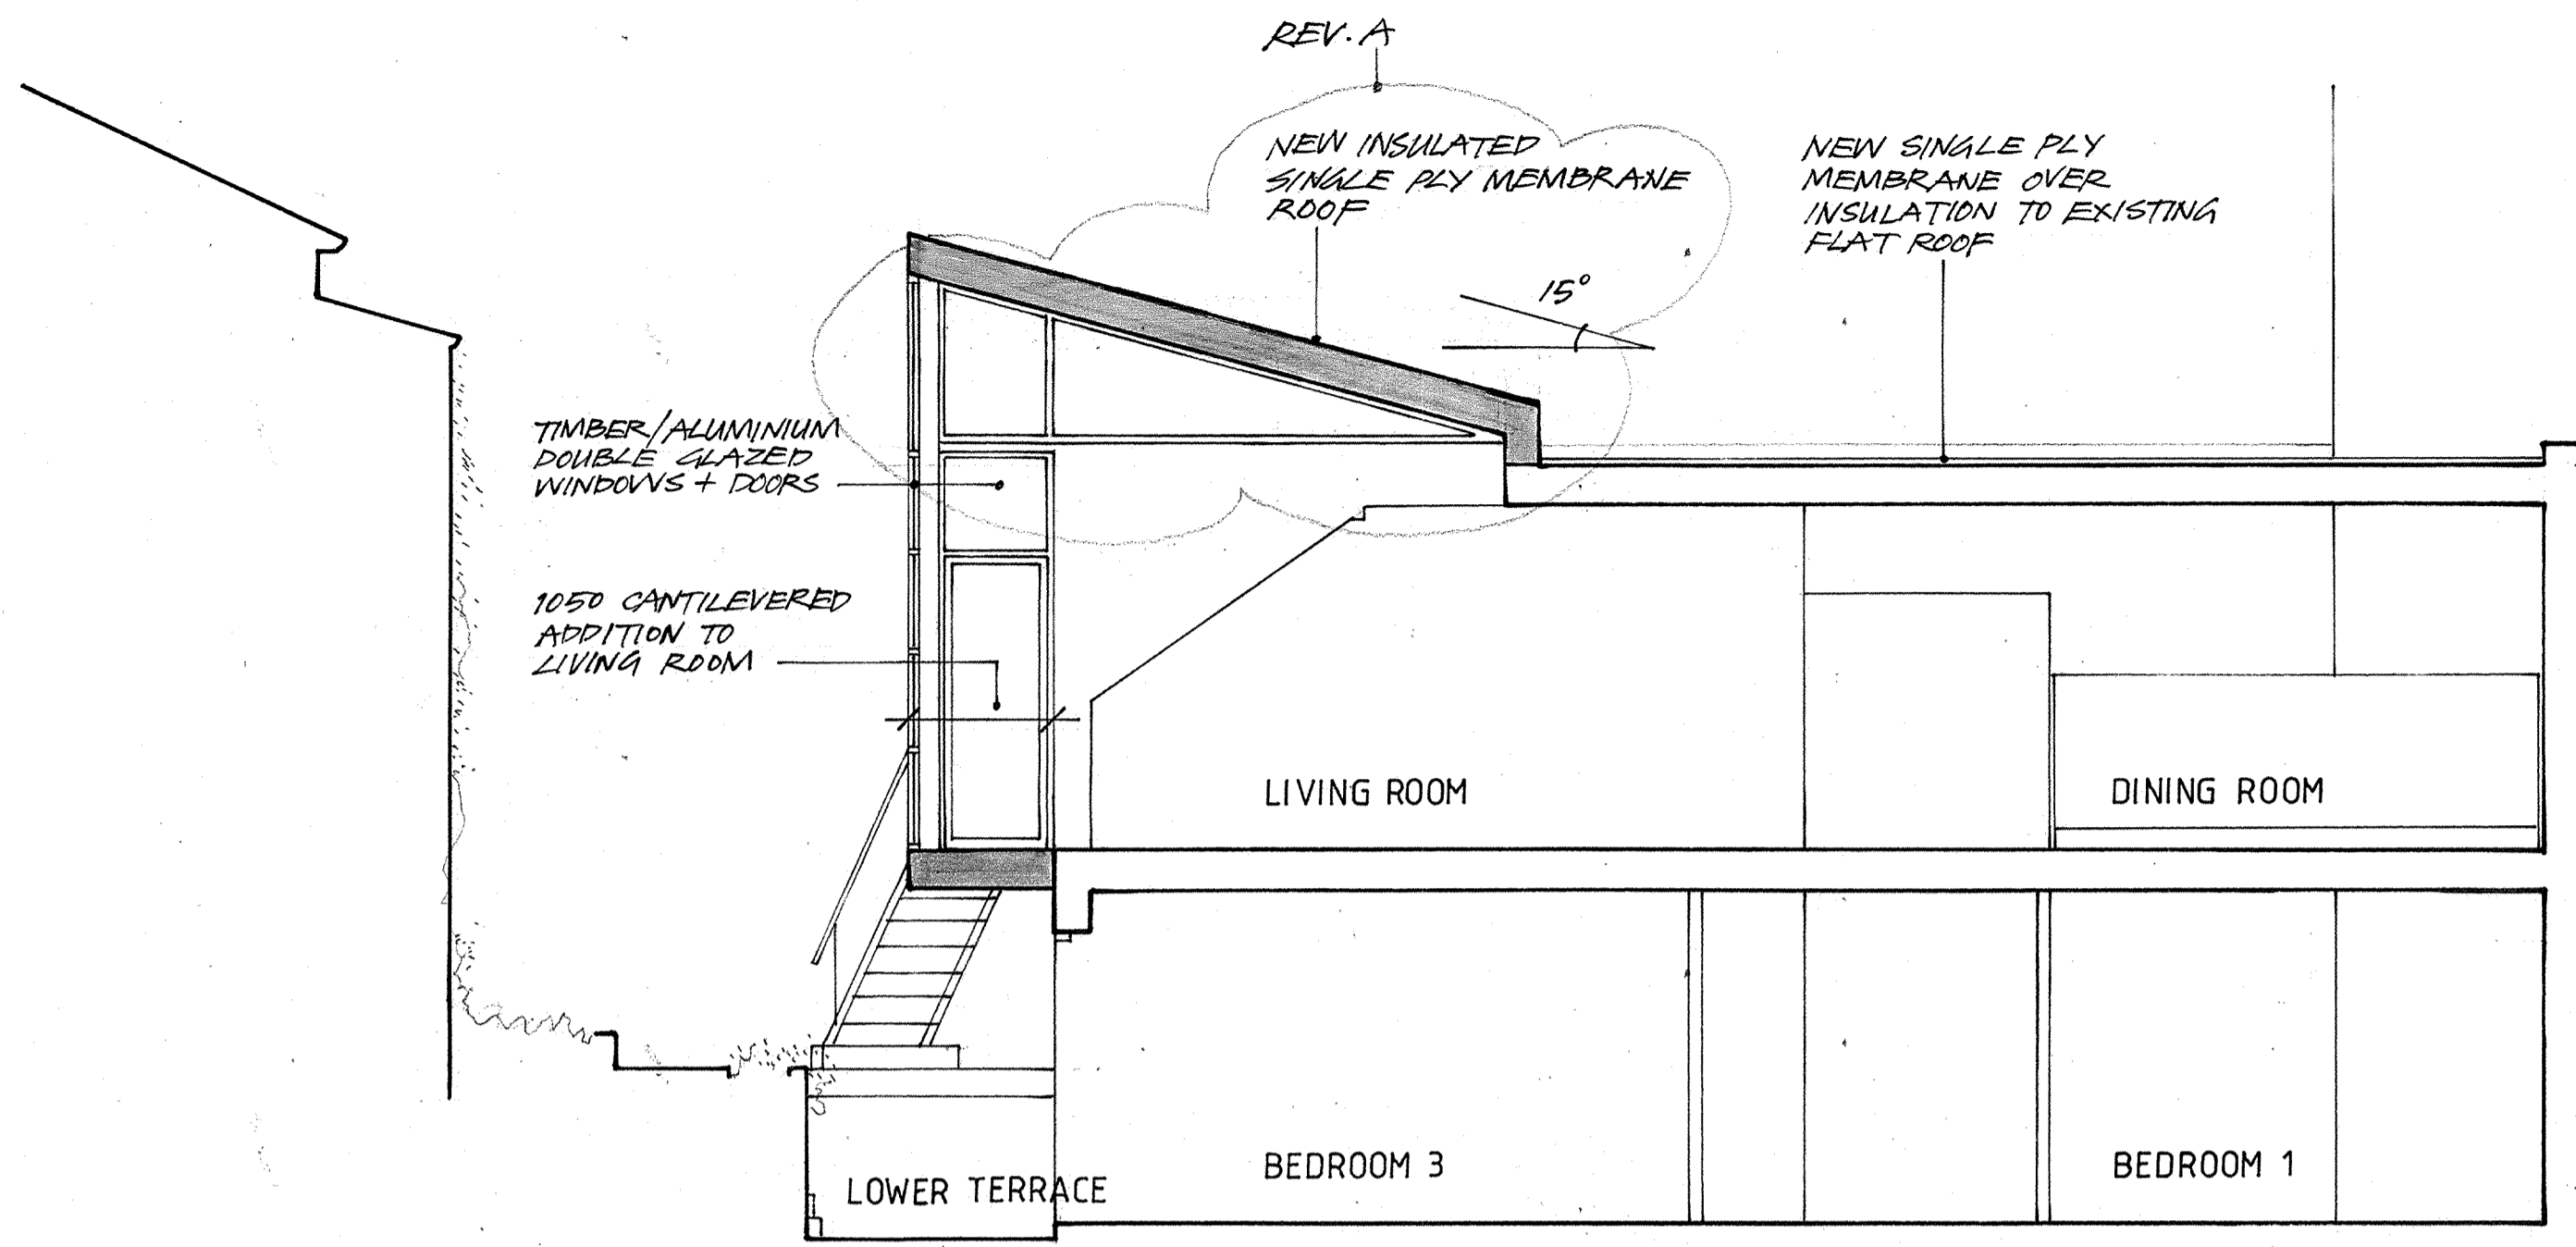

SECTION 4
1:50

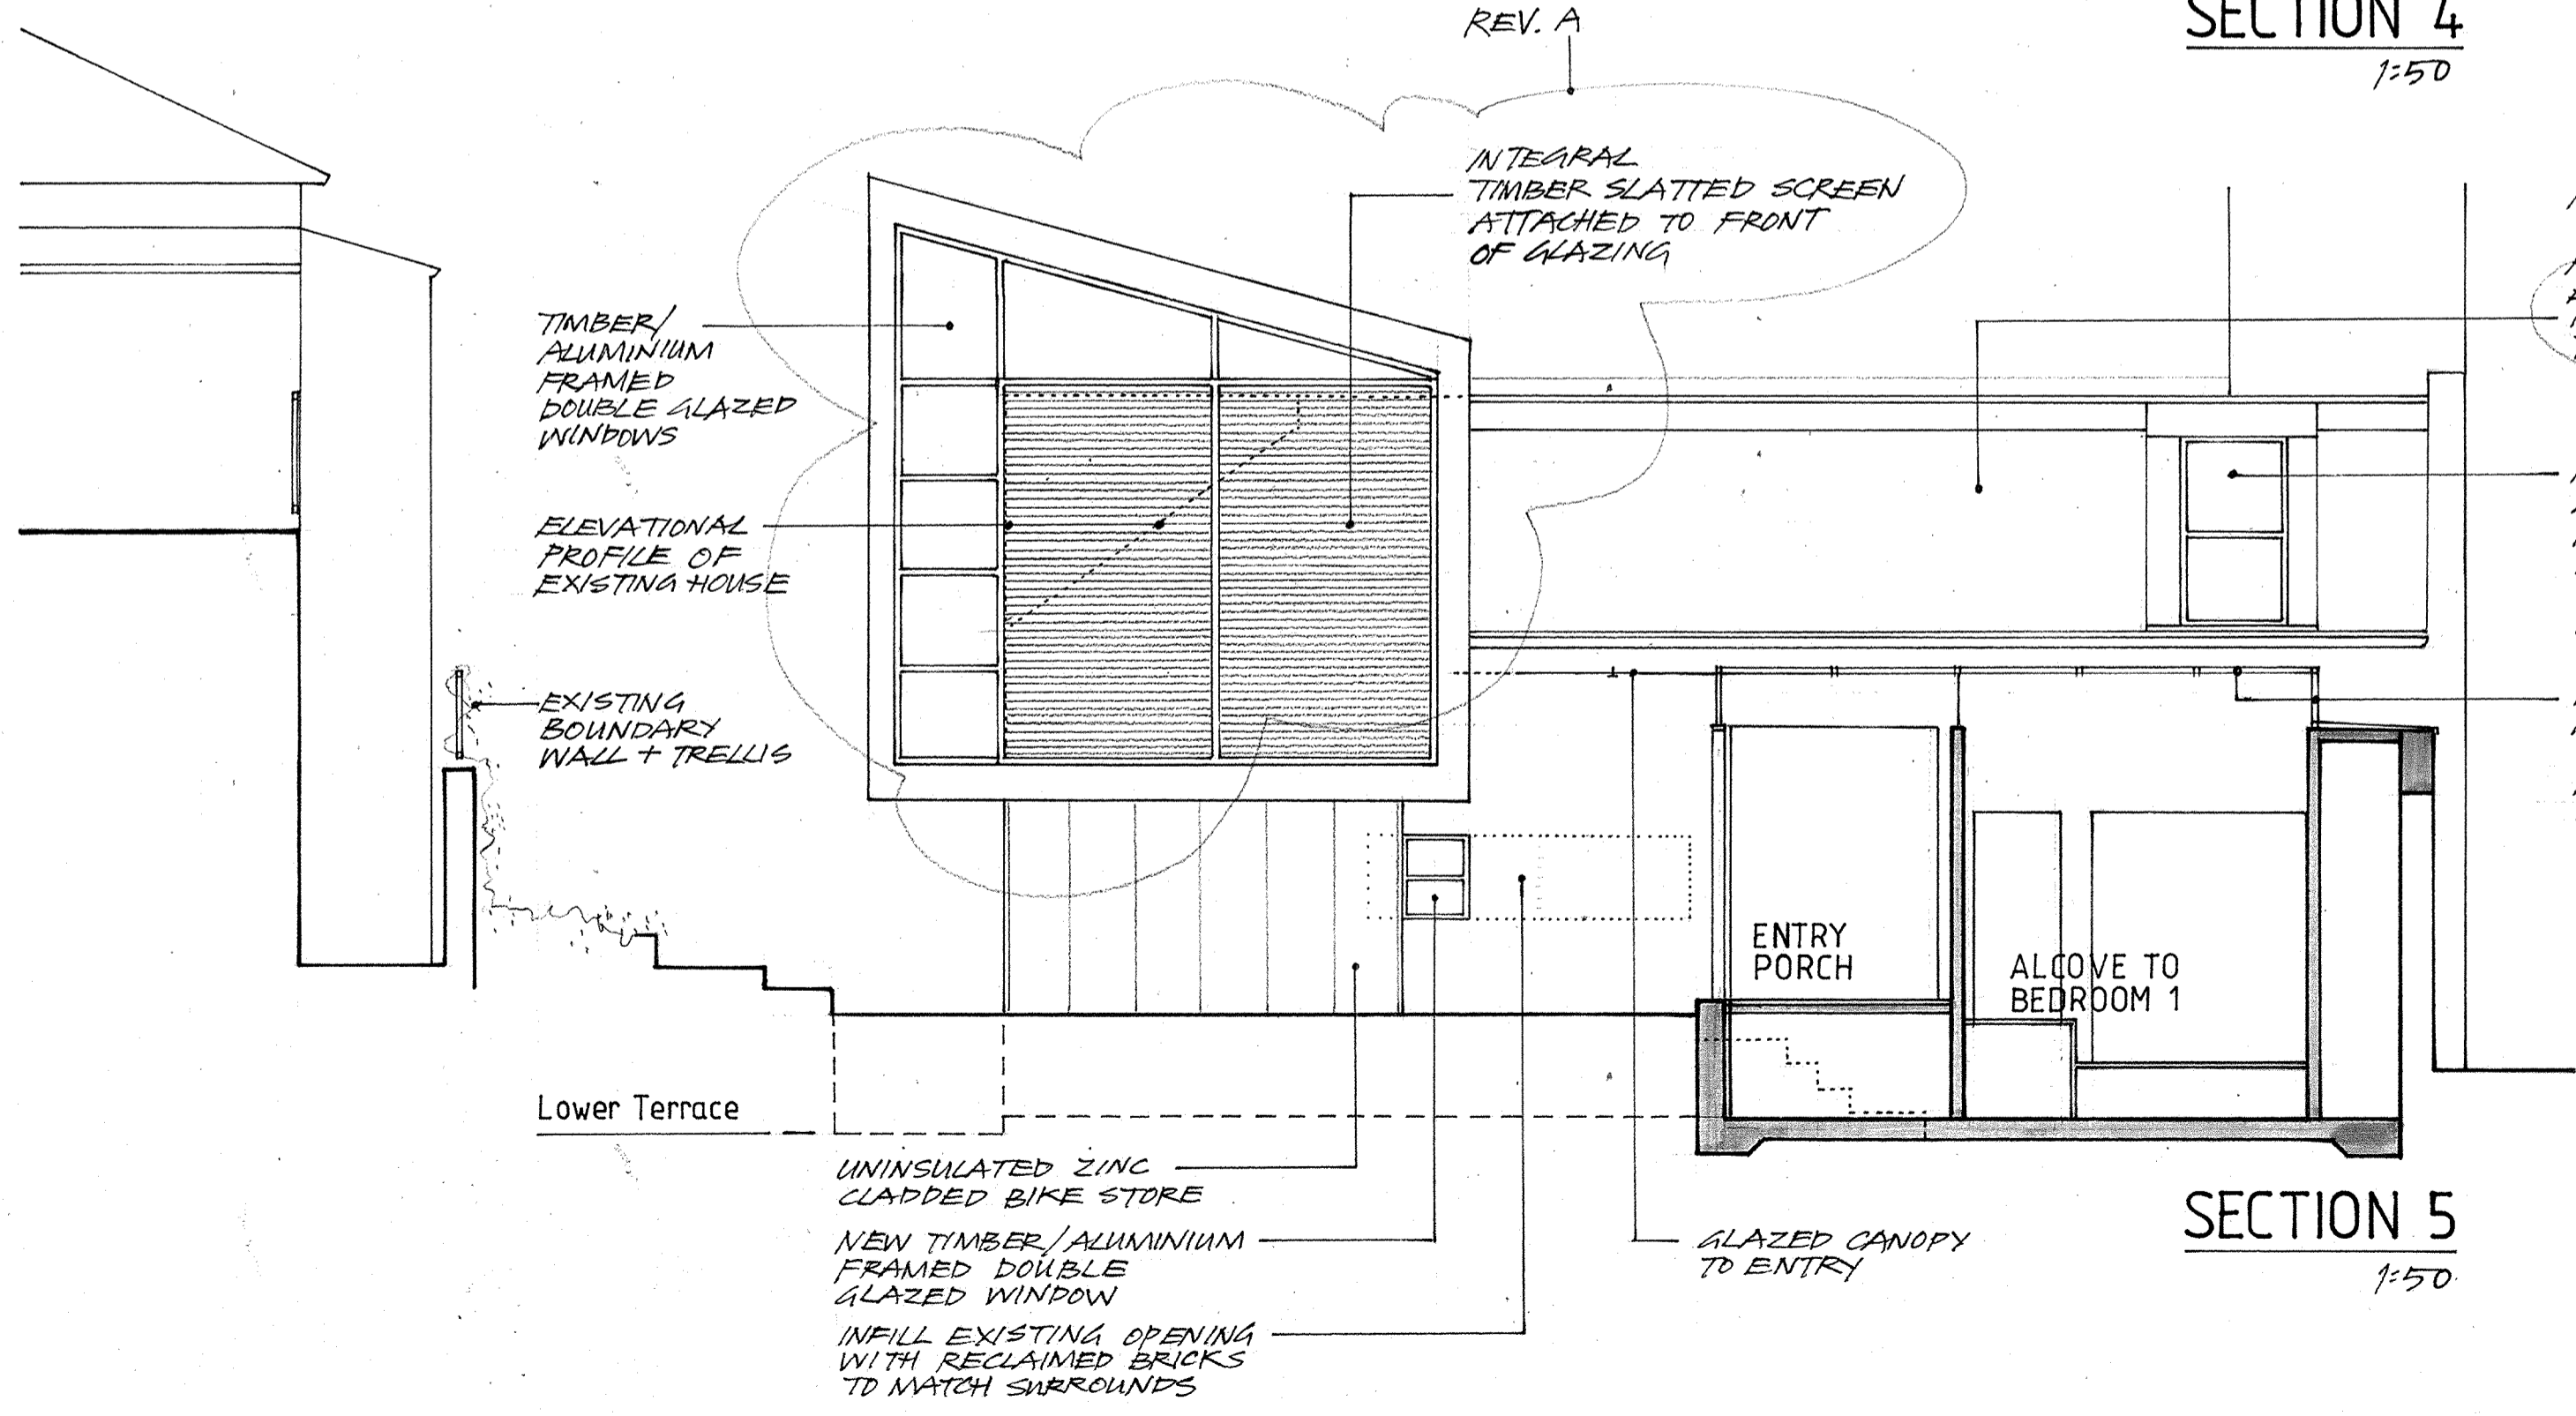



SECTION 5
1:50

A 03Apr'08 2nd Planning Application
0 05Dec'07 Planning Application


Rev	Date	Description
Architecture		
Malcolm Smith + degrees 51 N		
... in association		
First Floor, 31 Green Park BATH BA1 1HZ t. 01225 338171 m. 07815 538359 e. degrees51N@btinternet.com		
Project		
Alterations + Additions to House "Wallend" 2C Ospringe Road London NW5 2JE		
Client		
M + P Smith		
Title		
SECTIONS 4+5		
Status		
PLANNING APPLICATION		
Scale 1:50		
Date DECEMBER '07		
Drawn <i>AN</i>		
Drawing No.		Rev
07-04/P/006		A

© Malcolm Smith + degrees 51N Ltd (2007)

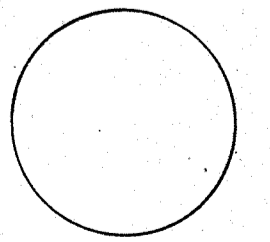

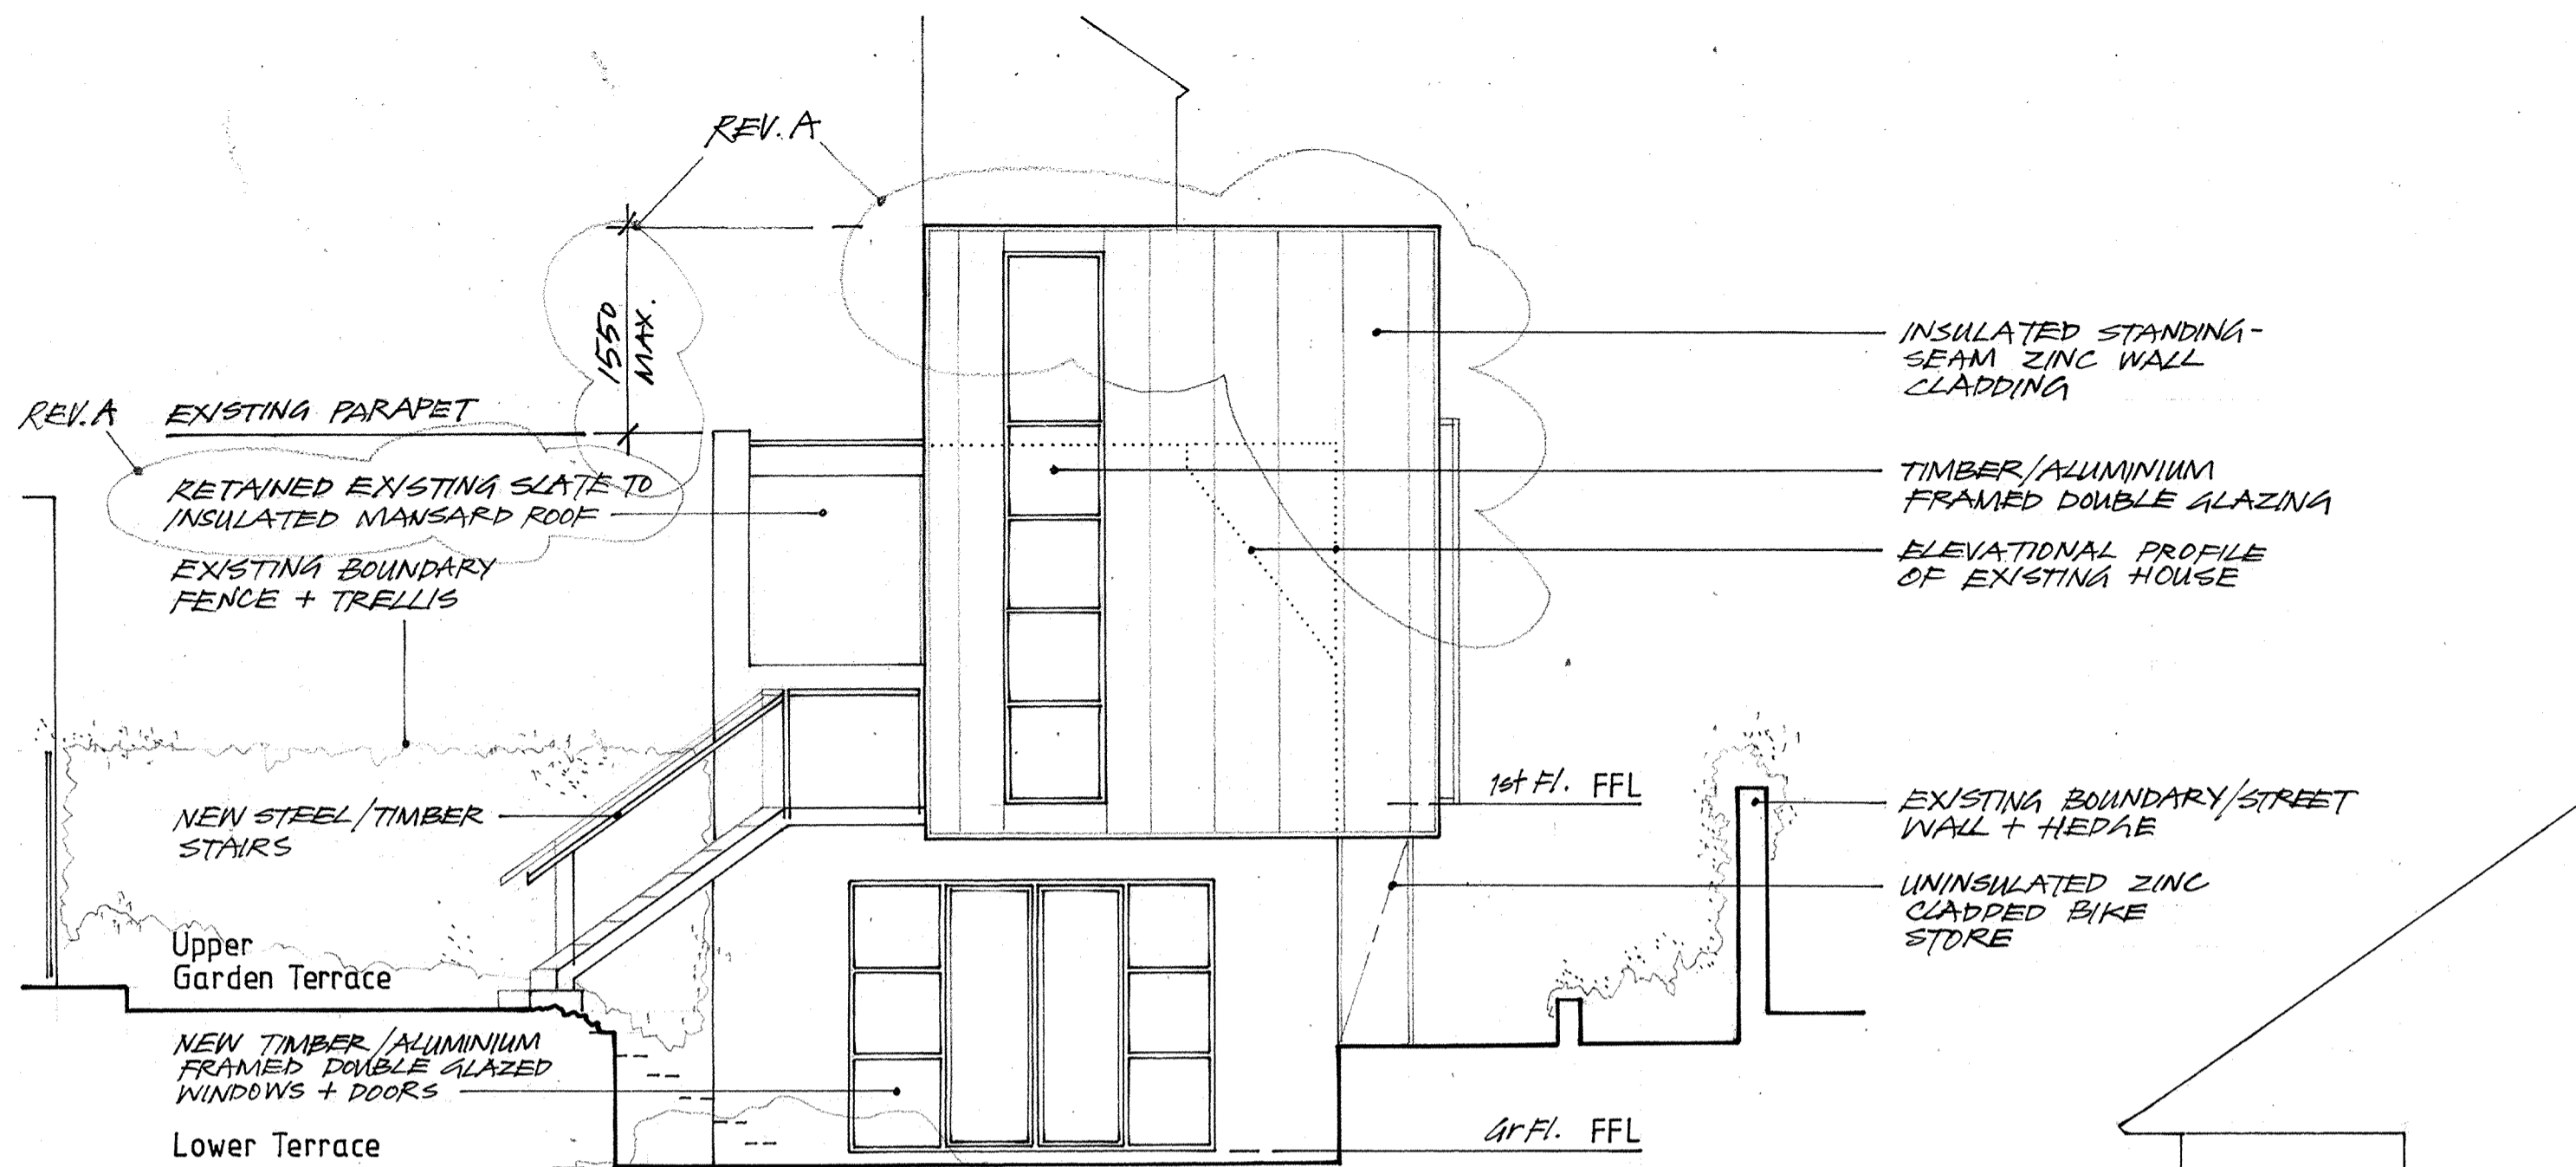

WEST (garden) ELEVATION
1:50

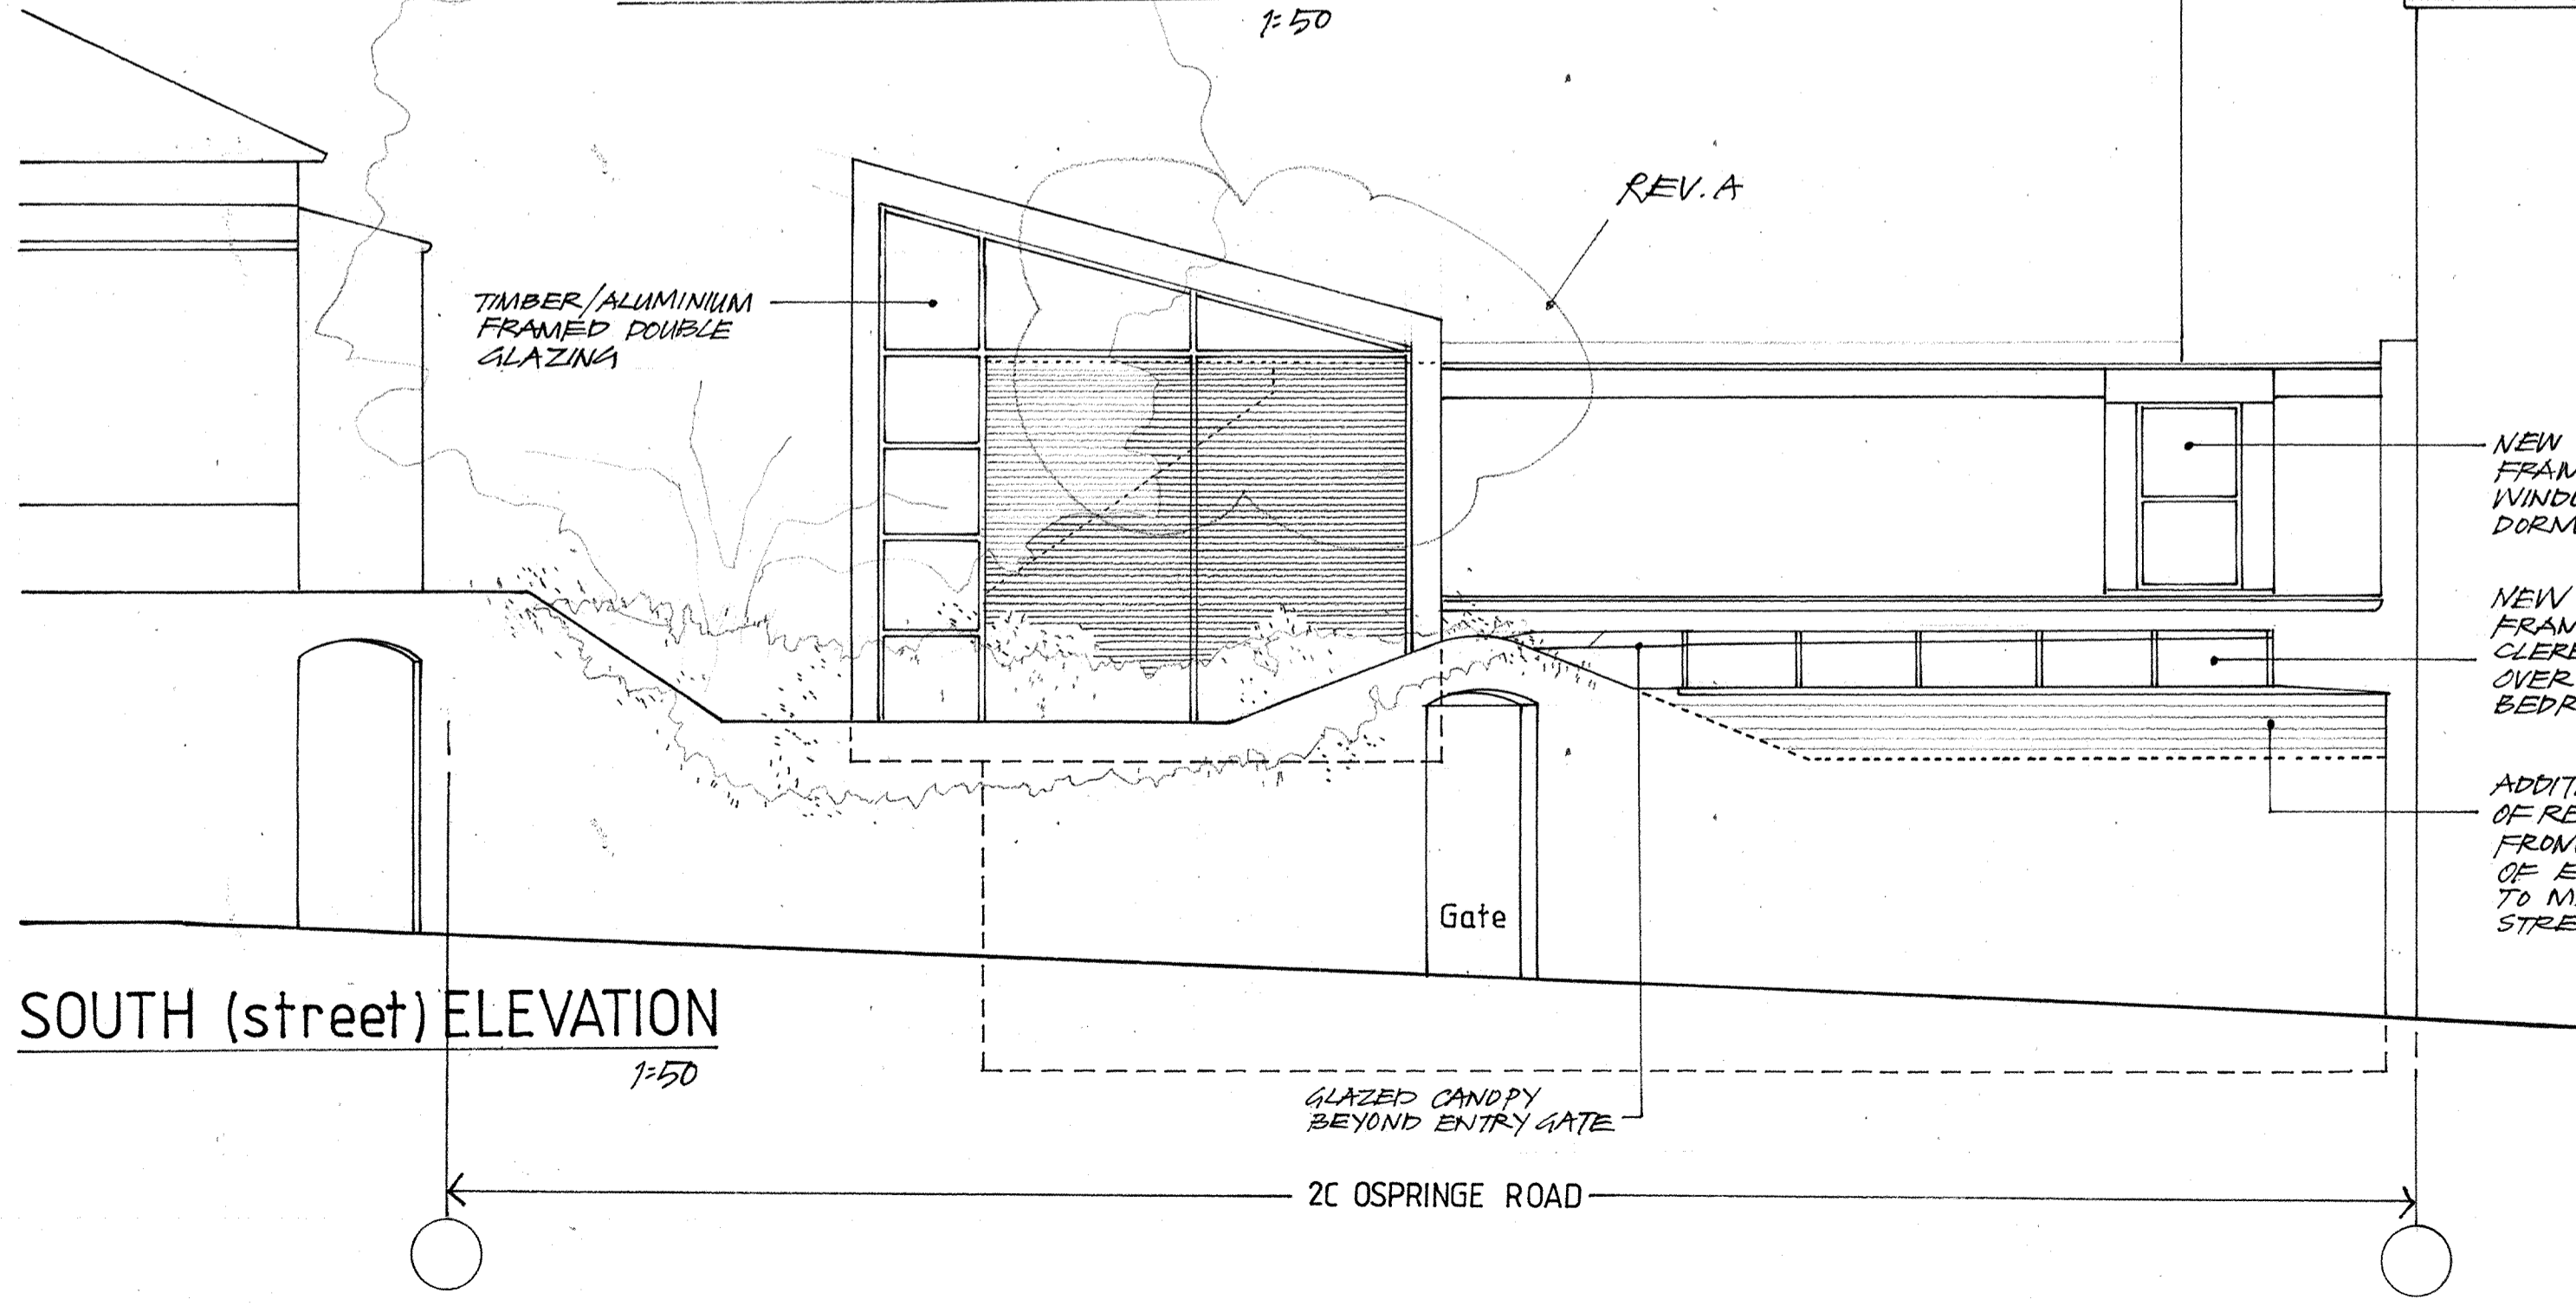

SOUTH (street) ELEVATION
1:50

A 03Apr'08 2nd Planning Application
O 05Dec'07 Planning Application

Rev Date Description

Architecture
Malcolm Smith
+
degrees 51 N
... in association
First Floor, 31 Green Park BATH BA1 1HZ
t. 01225 338171
m. 07815 538359
e. degrees51N@btinternet.com

Project
Alterations + Additions to House
"Wallend"
2C Ospringe Road
London
NW5 2JE

Client
M + P Smith

Title
ELEVATIONS

Status
PLANNING APPLICATION


Scale 1:50


Date DECEMBER'07

Drawn *djw*


Drawing No. 07-04/P/007 Rev A

© Malcolm Smith + degrees 51N Ltd (2007)

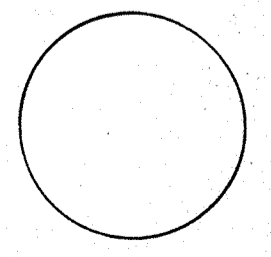


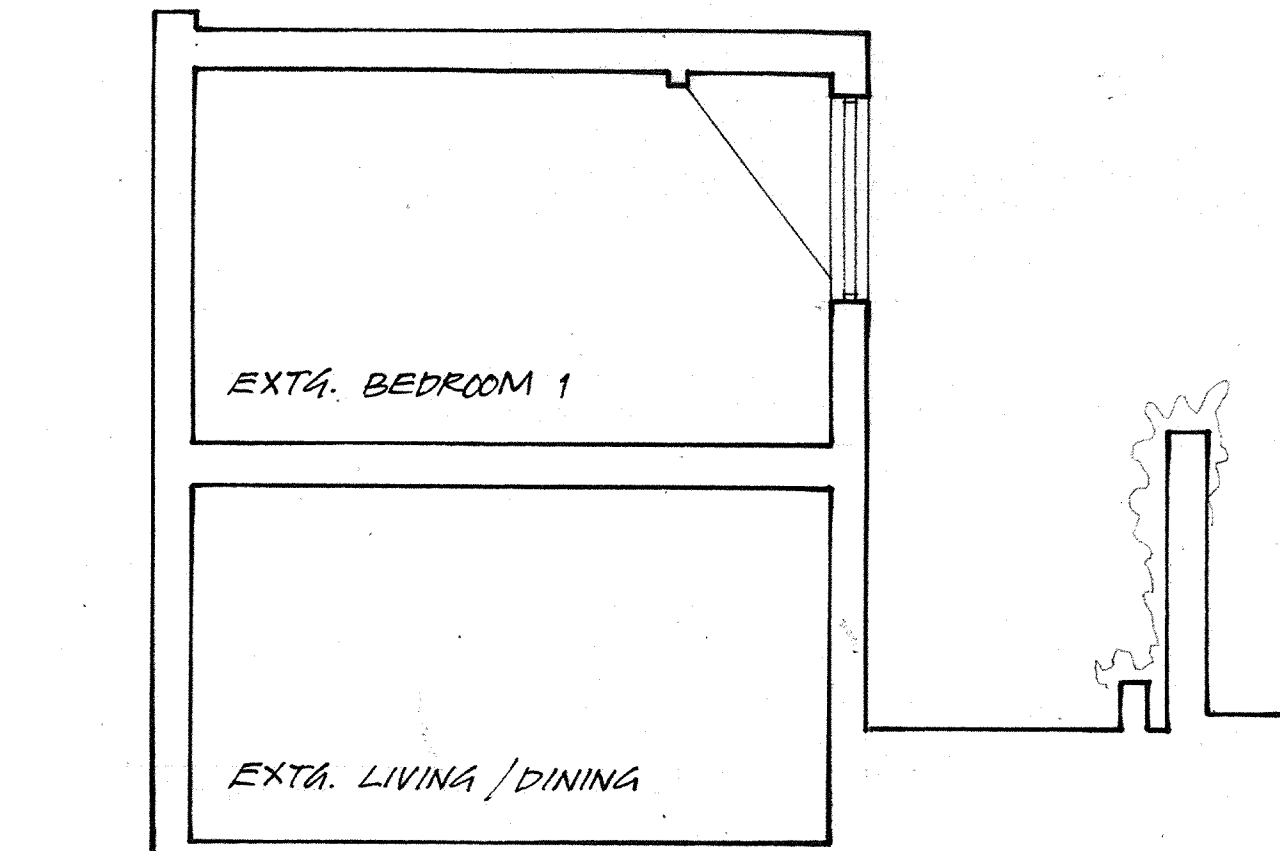


EXISTING SECTION A
1:50

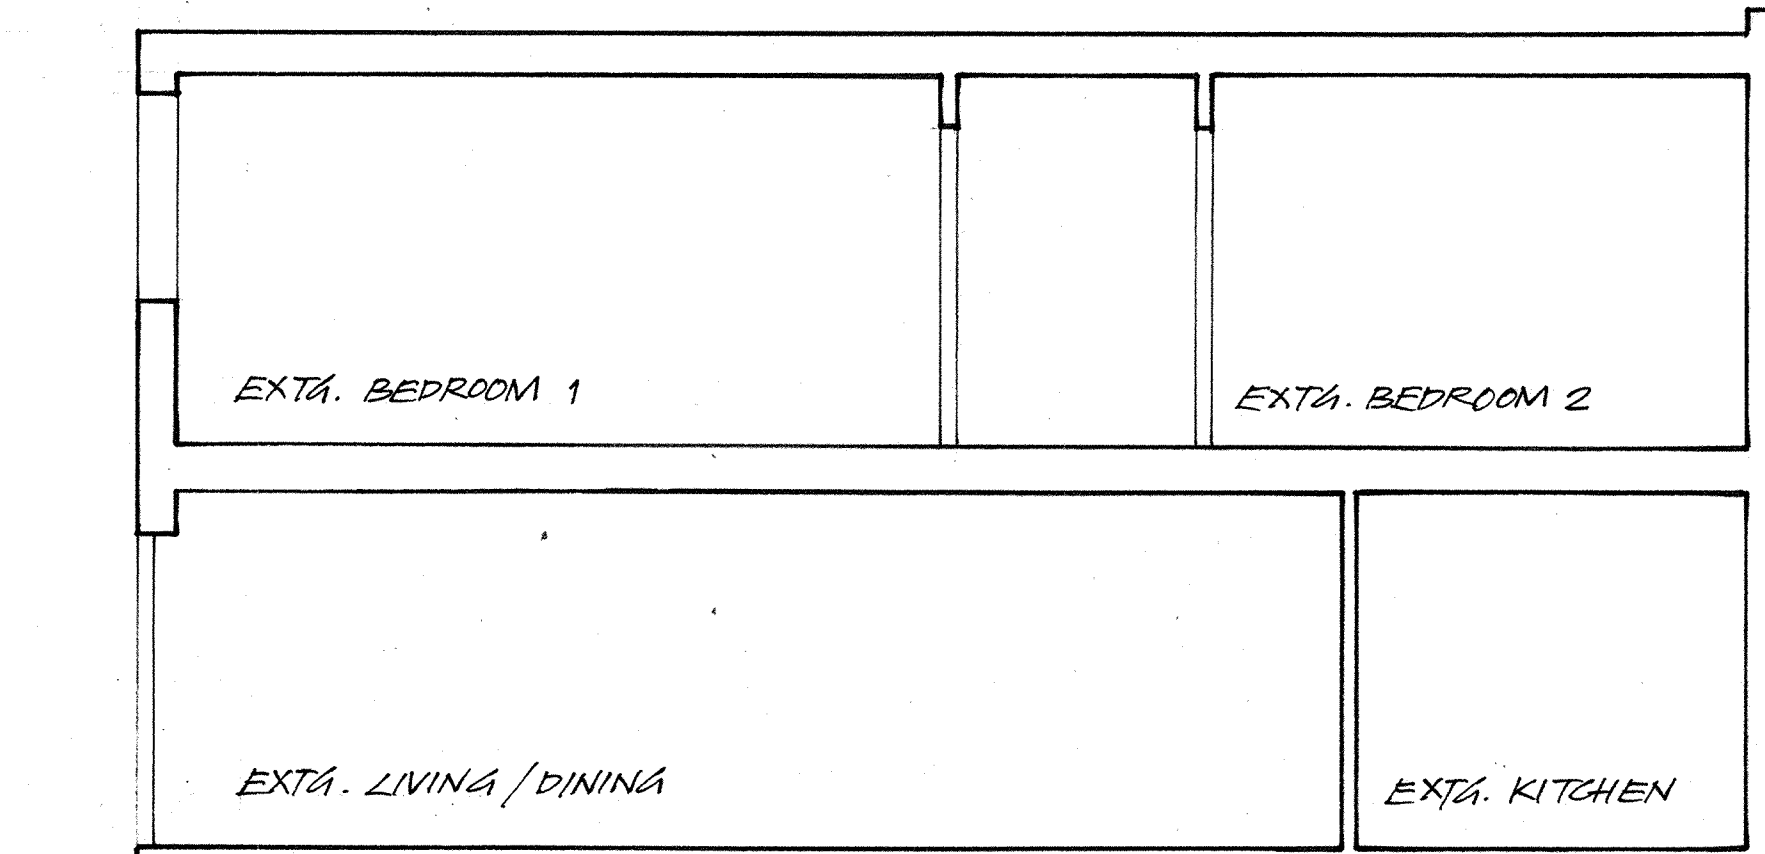

EXISTING SECTION C
1:50

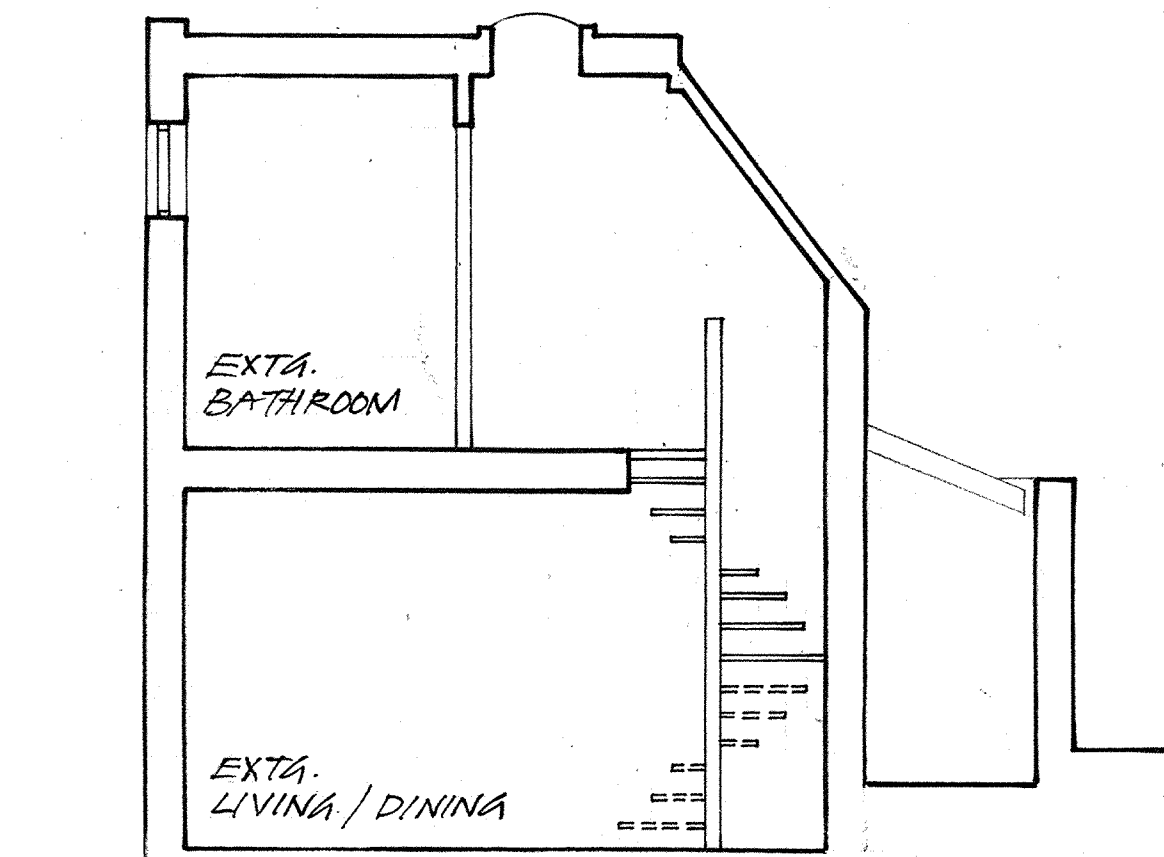

EXISTING SECTION B
1:50

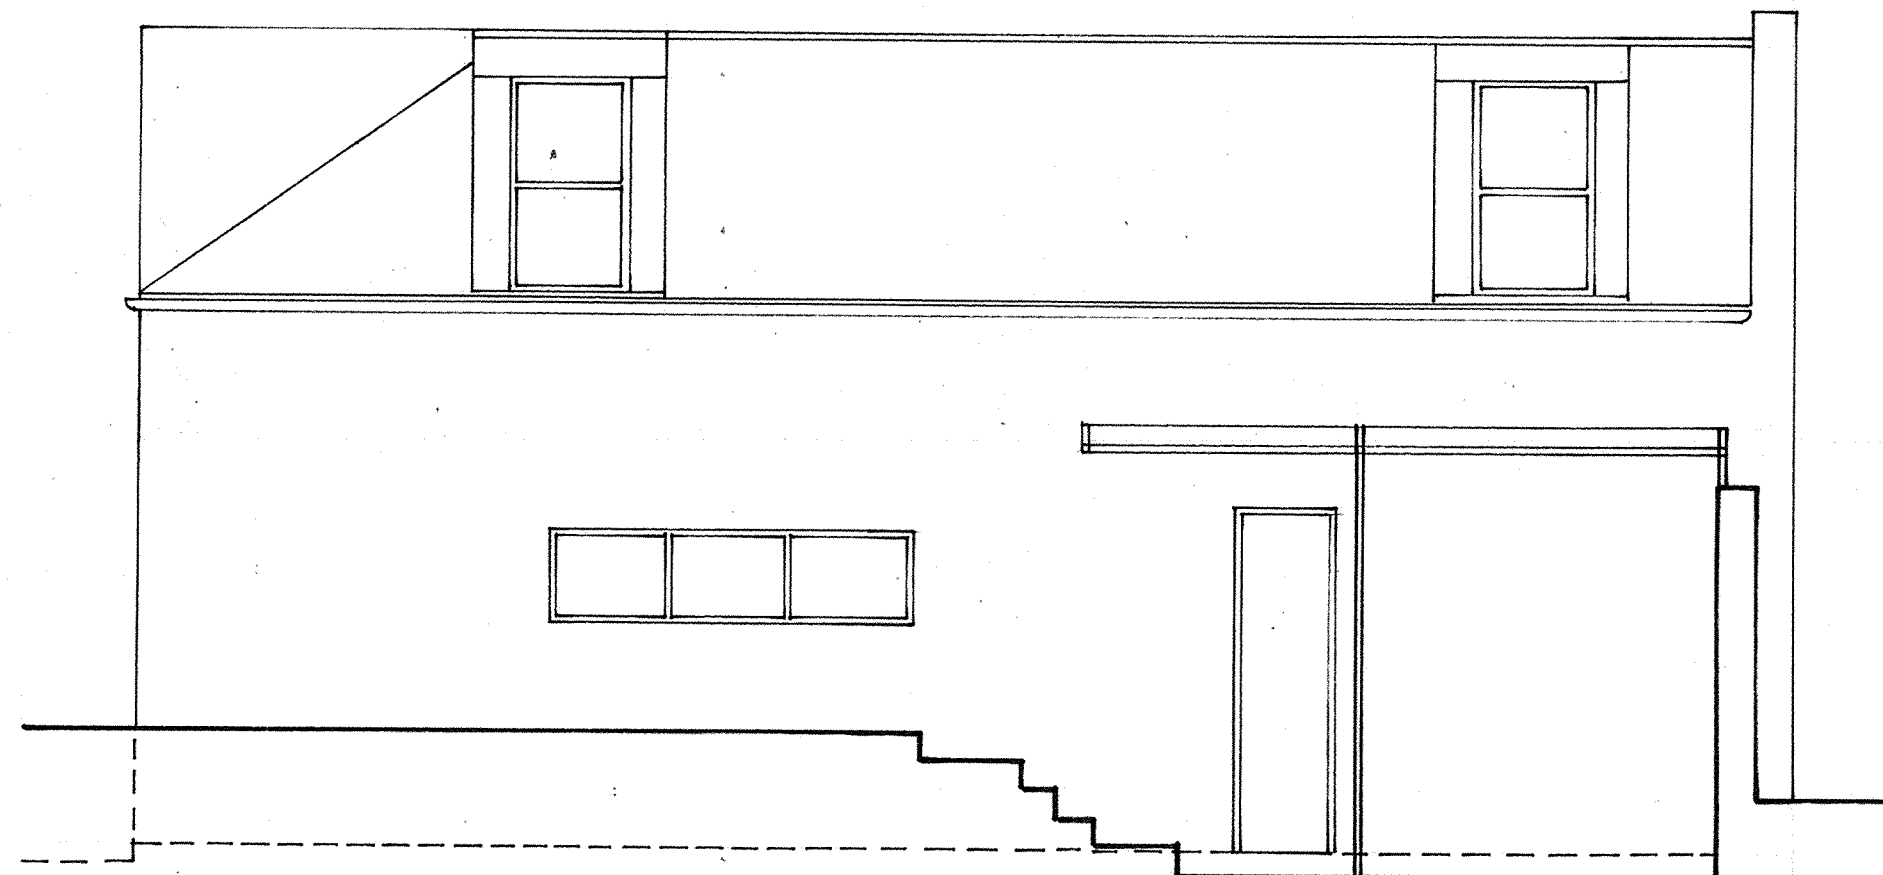


EXISTING SECTION D
1:50


A 03 Apr '08 2nd Planning Application
 O 04 Jan '08 Planning Application -
 Additional Information

Rev Date Description

Architecture	
Malcolm Smith + degrees 51 N ... in association	
First Floor, 31 Green Park BATH BA1 1HZ t. 01225 338171 m. 07815 538359 e. degrees51N@btinternet.com	
Project	
Alterations + Additions to House "Wallend" 2C Ospringe Road London NW5 2JE	
Client	
M + P Smith	
Title	
EXISTING SECTIONS	
Status	
PLANNING APPLICATION	
Scale	1:50
Date	JANUARY '08
Drawn	<i>sjw</i>
Drawing No.	07-04/P/008
Rev	A


© Malcolm Smith + degrees 51N Ltd (2007)

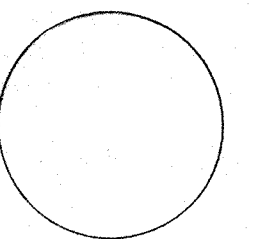

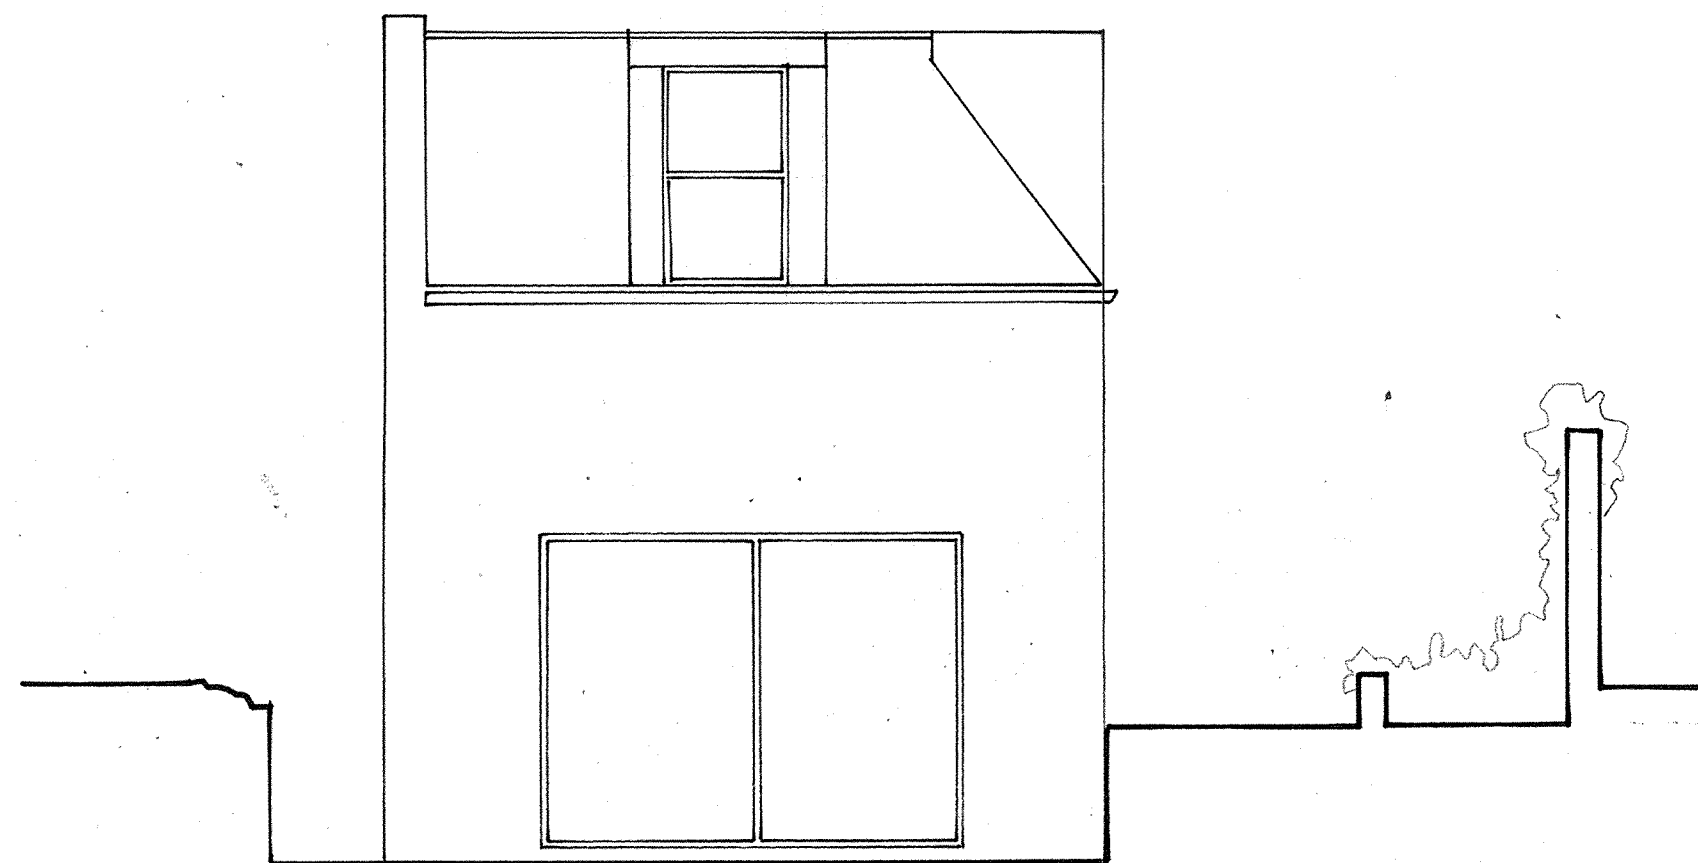

EXISTING WEST (garden) ELEVATION

1:50

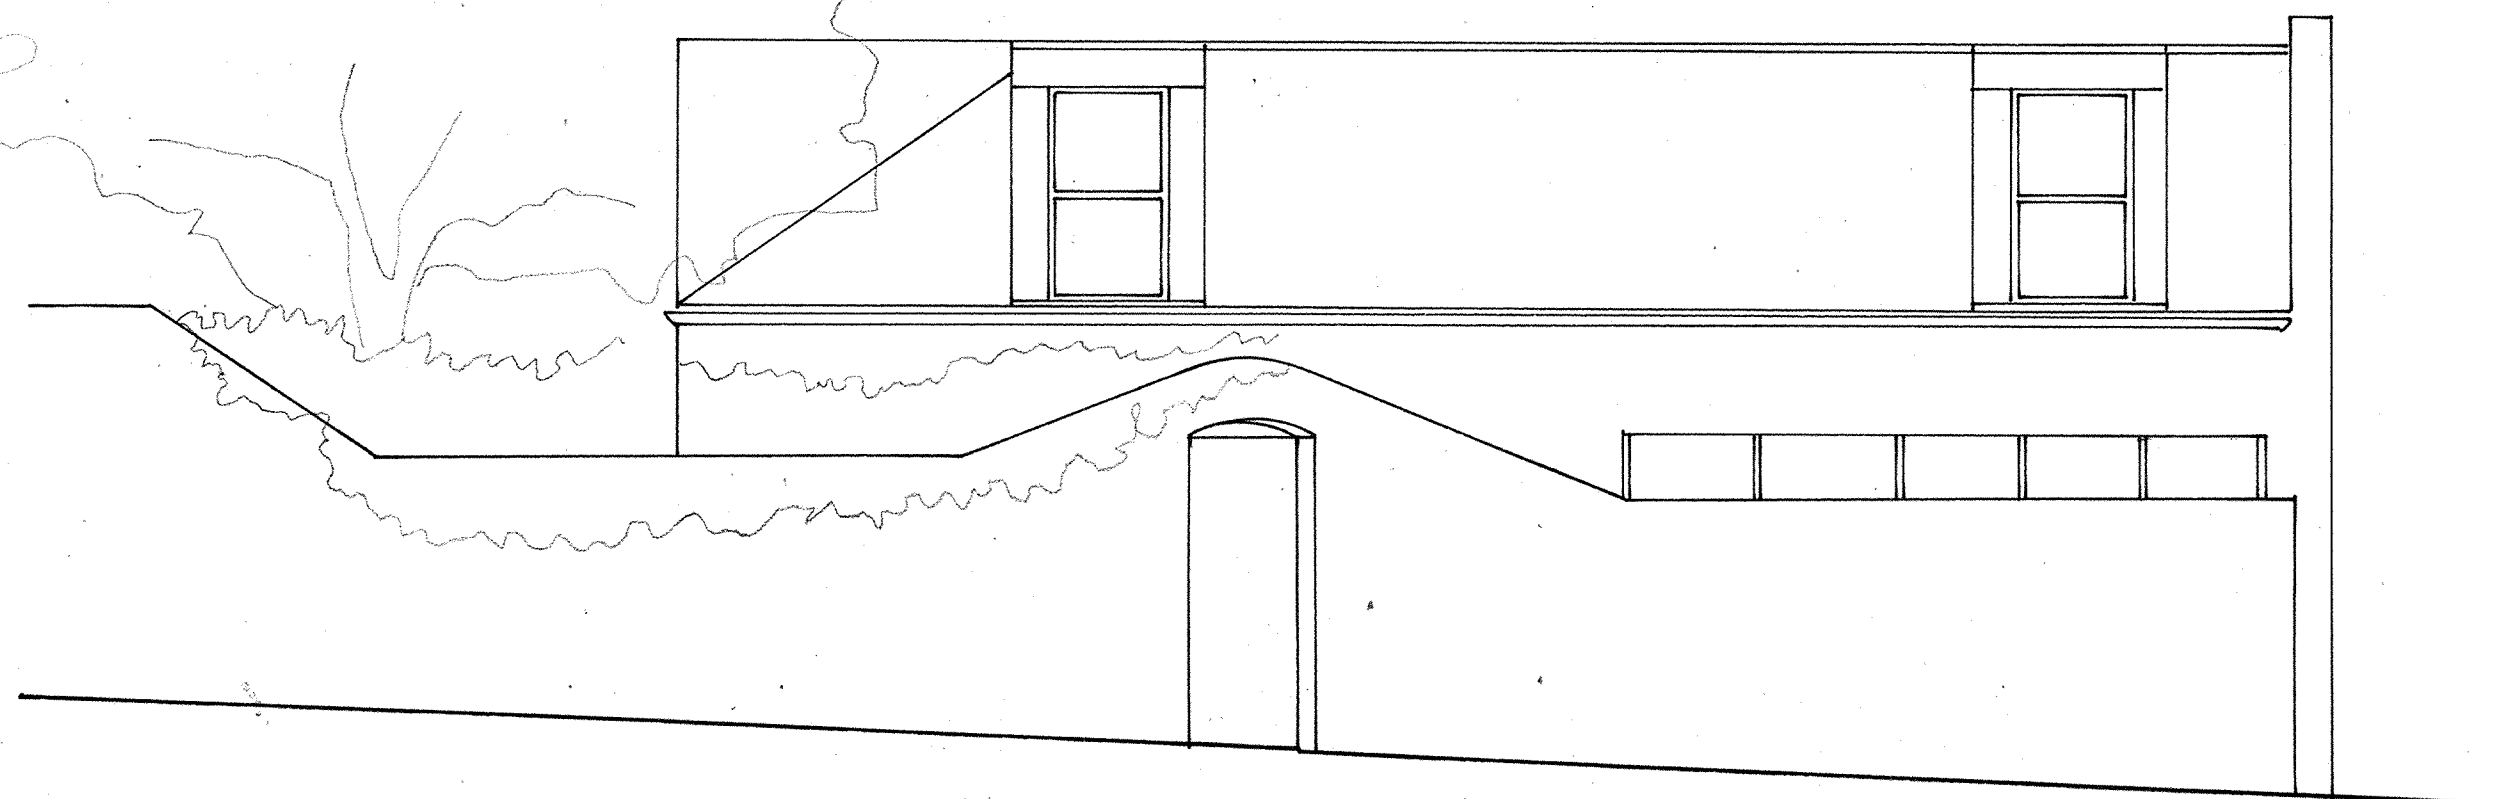

EXISTING SOUTH (street) ELEVATION


1:50


A 03Apr'08 2nd Planning Application
 0 04Jan'08 Planning Application -
 Additional Information

Rev Date Description


Architecture	
Malcolm Smith + degrees 51 N ... in association	
<small>First Floor, 31 Green Park BATH BA1 1HZ t. 01225 338171 m. 07815 538359 e. degrees51N@btinternet.com</small>	
Project	
Alterations + Additions to House "Wallend" 2C Ospringle Road London NW5 2JE	
Client	
M + P Smith	
Title	
EXISTING ELEVATIONS	
Status	
PLANNING APPLICATION	
Scale	1:50
Date	JANUARY '08
Drawn	djv
Drawing No.	Rev
07-04/P/009	A

© Malcolm Smith + degrees 51N Ltd (2007)

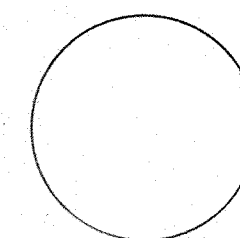

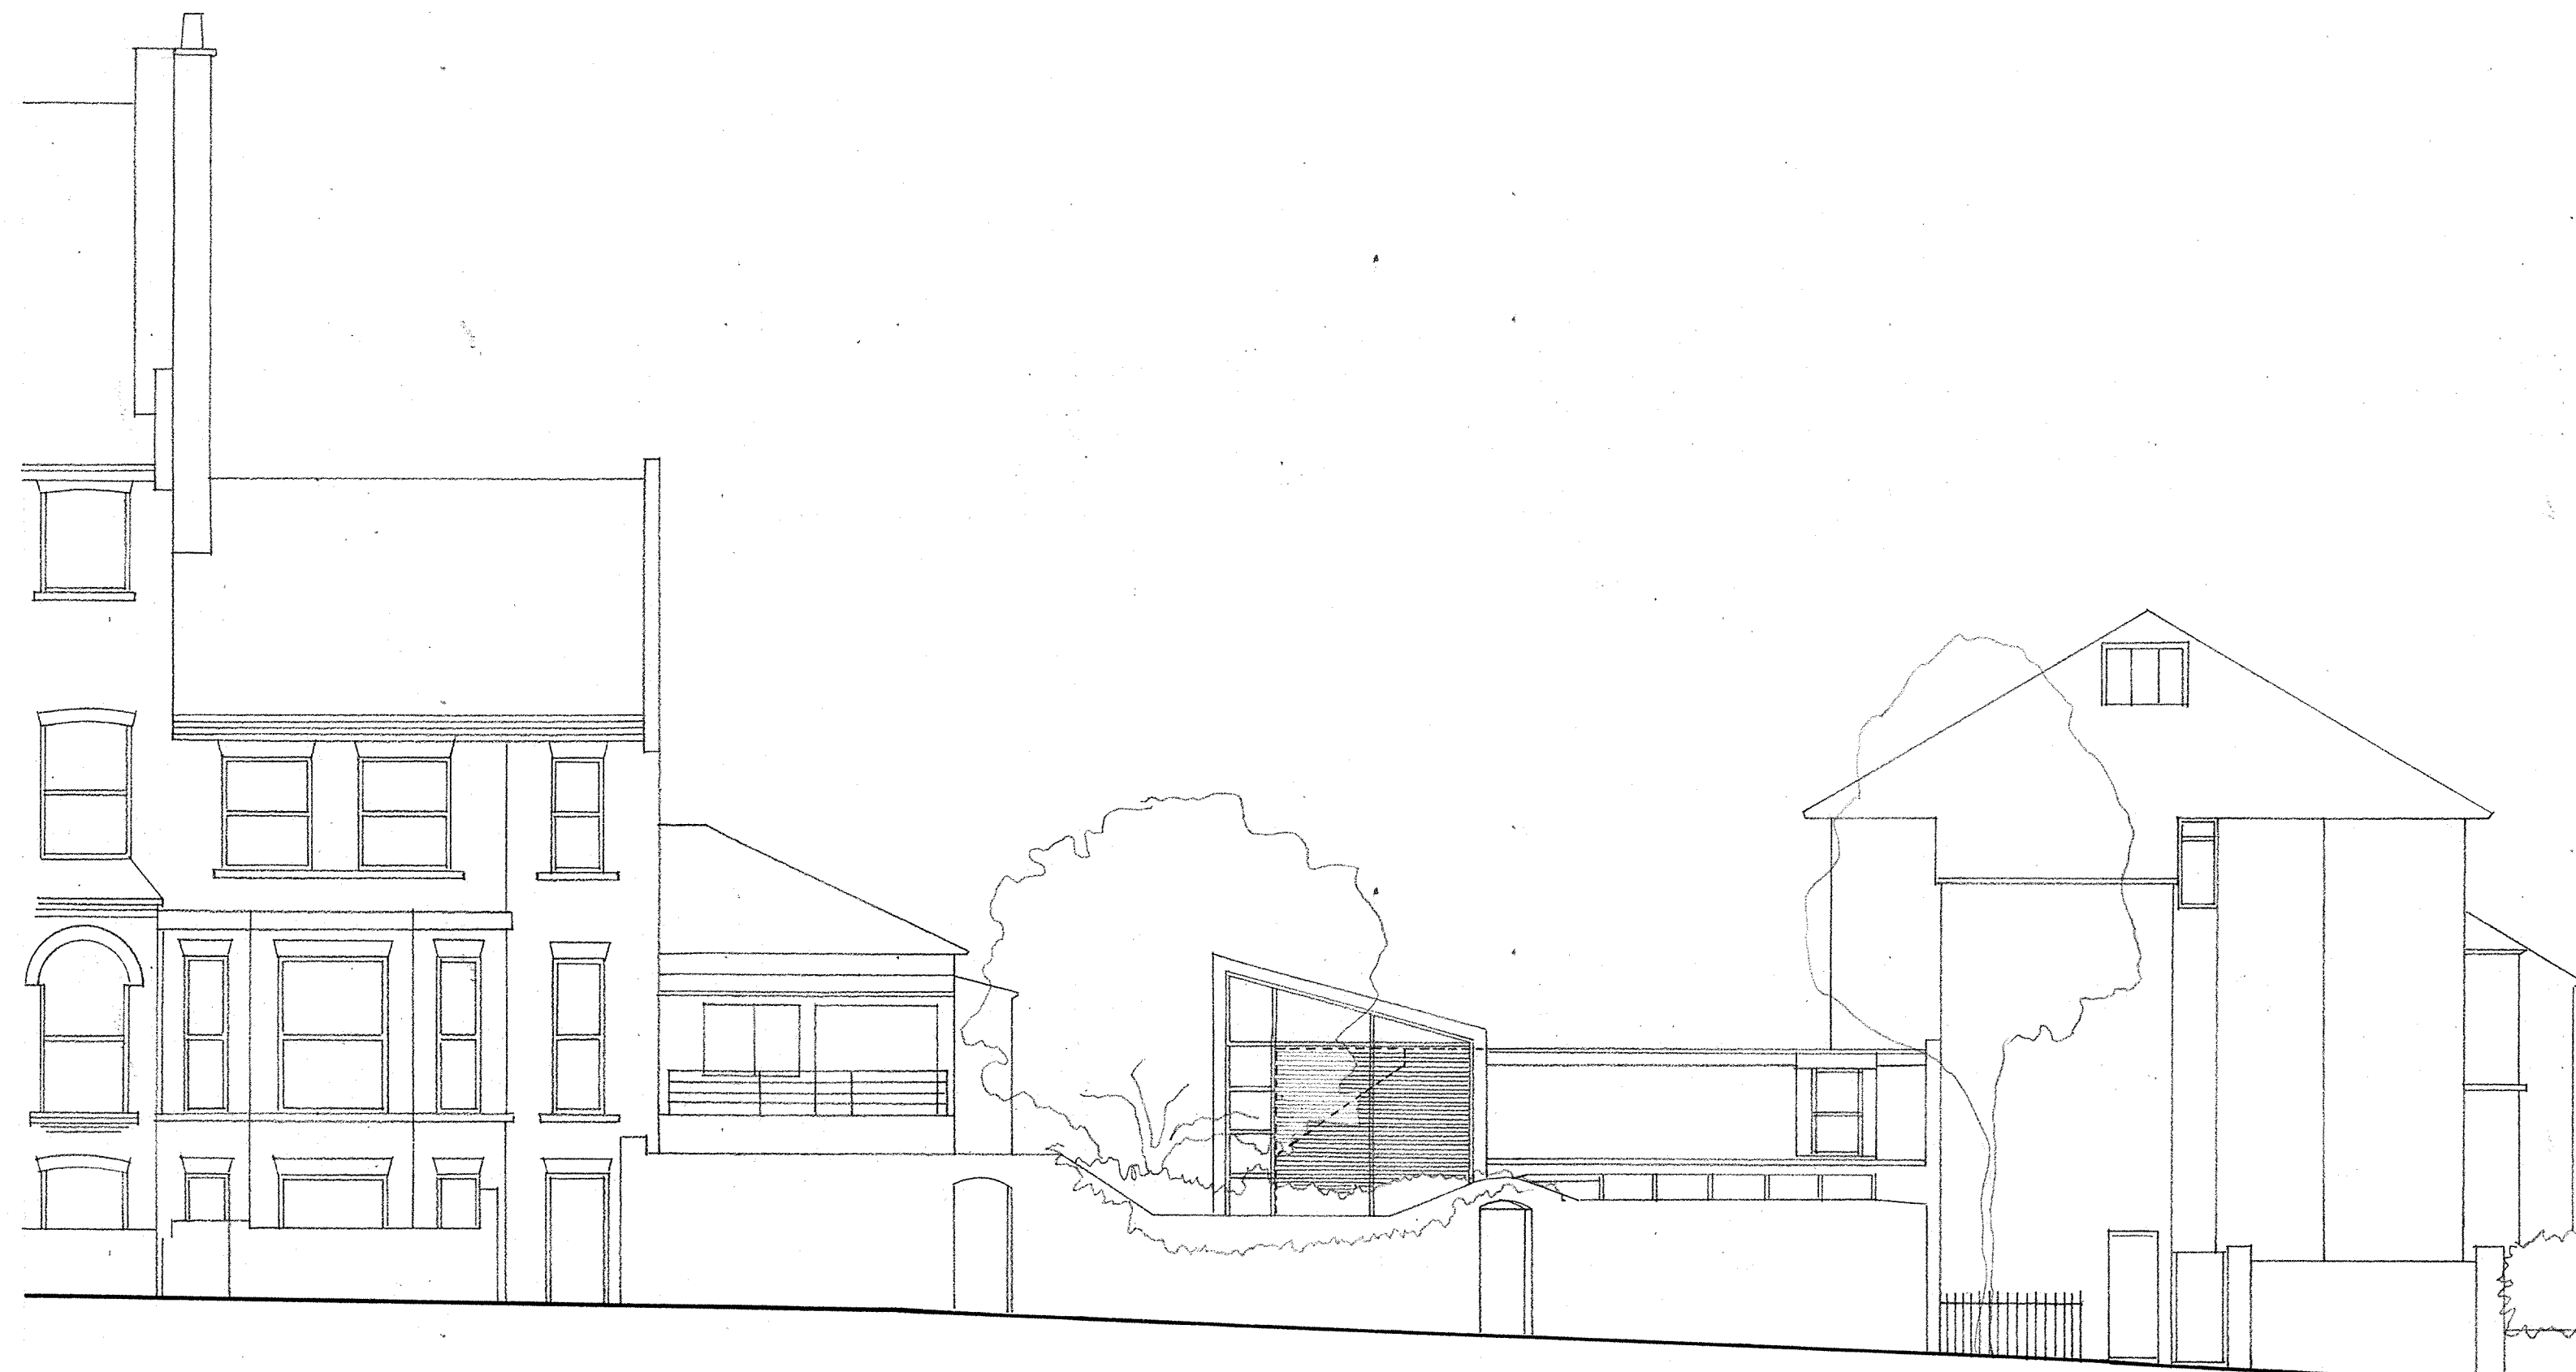

OSPRINGE ROAD ELEVATION
Street Context 1:100

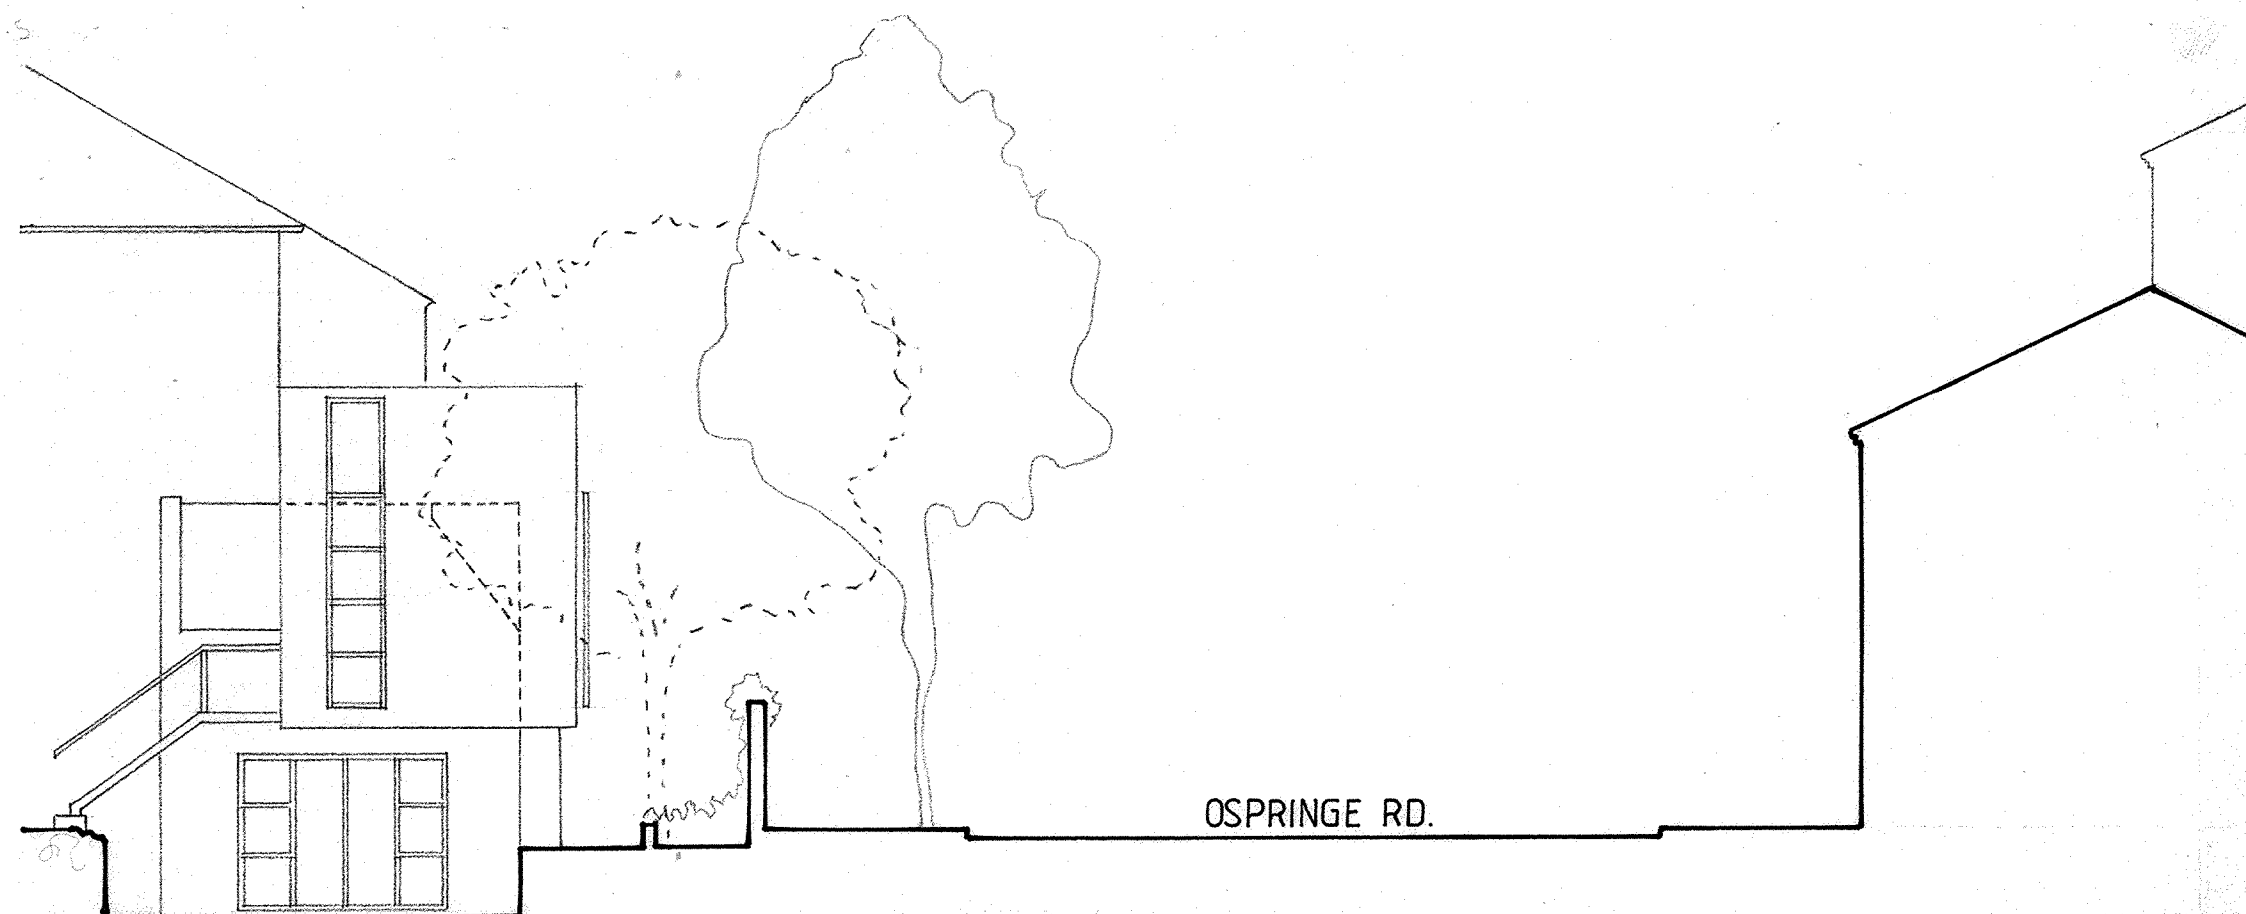

SECTION ACROSS OSPRINGE ROAD
Street Context 1:100

0 03 April 08 2nd Planning Application

Rev	Date	Description
Architecture		
Malcolm Smith + <i>degrees 51 N</i>		
...in association		
<small>First Floor, 31 Green Park BATH BA1 1HZ t. 01225 338171 m. 07815 538359 e. degrees51N@btinternet.com</small>		
Project		
Alterations + Additions to House "Wallend" 2C Ospringe Road London NW5 2JE		
Client		
M + P Smith		
Title		
OSPRINGE ROAD ELEVATION SECTION ACROSS OSPRINGE ROAD		
Status		
PLANNING APPLICATION		
Scale	1:100	
Date	APRIL 08	
Drawn	<i>MPS</i>	
Drawing No.	Rev	
07-04/P/010	0	

© Malcolm Smith + degrees 51N Ltd (2008)

