

STANDARD NOTES:
CONTRACTORS MUST VERIFY ALL DIMENSIONS ON SITE BEFORE COMMENCING WORK. FIGURED DIMENSIONS TO TAKE PRECEDENCE OVER SCALED DIMENSIONS. THE COPYRIGHT OF THIS DRAWING IS RESERVED.

ARCHITECT TO BE NOTIFIED OF ANY DISCREPANCIES IN DRAWINGS IMMEDIATELY. ANY DISCREPANCY IN SITE CONDITIONS AND THOSE NOTED ON DRAWINGS TO BE NOTIFIED TO ARCHITECT PRIOR TO COMMENCEMENT OF AFFECTED WORK

- Notes:
1. Blue hatched & shaded areas shown denote area of separating floor to be removed & replaced by new. Refer to drawing ED-81BR-501.
 2. D.10 existing door currently fixed closed, to be removed for replacement with new window.
 3. Foundations shown as indicative in both profile & depth, subject to further survey on exposure.




PHOTO 1




PHOTO 2



PHOTO 3

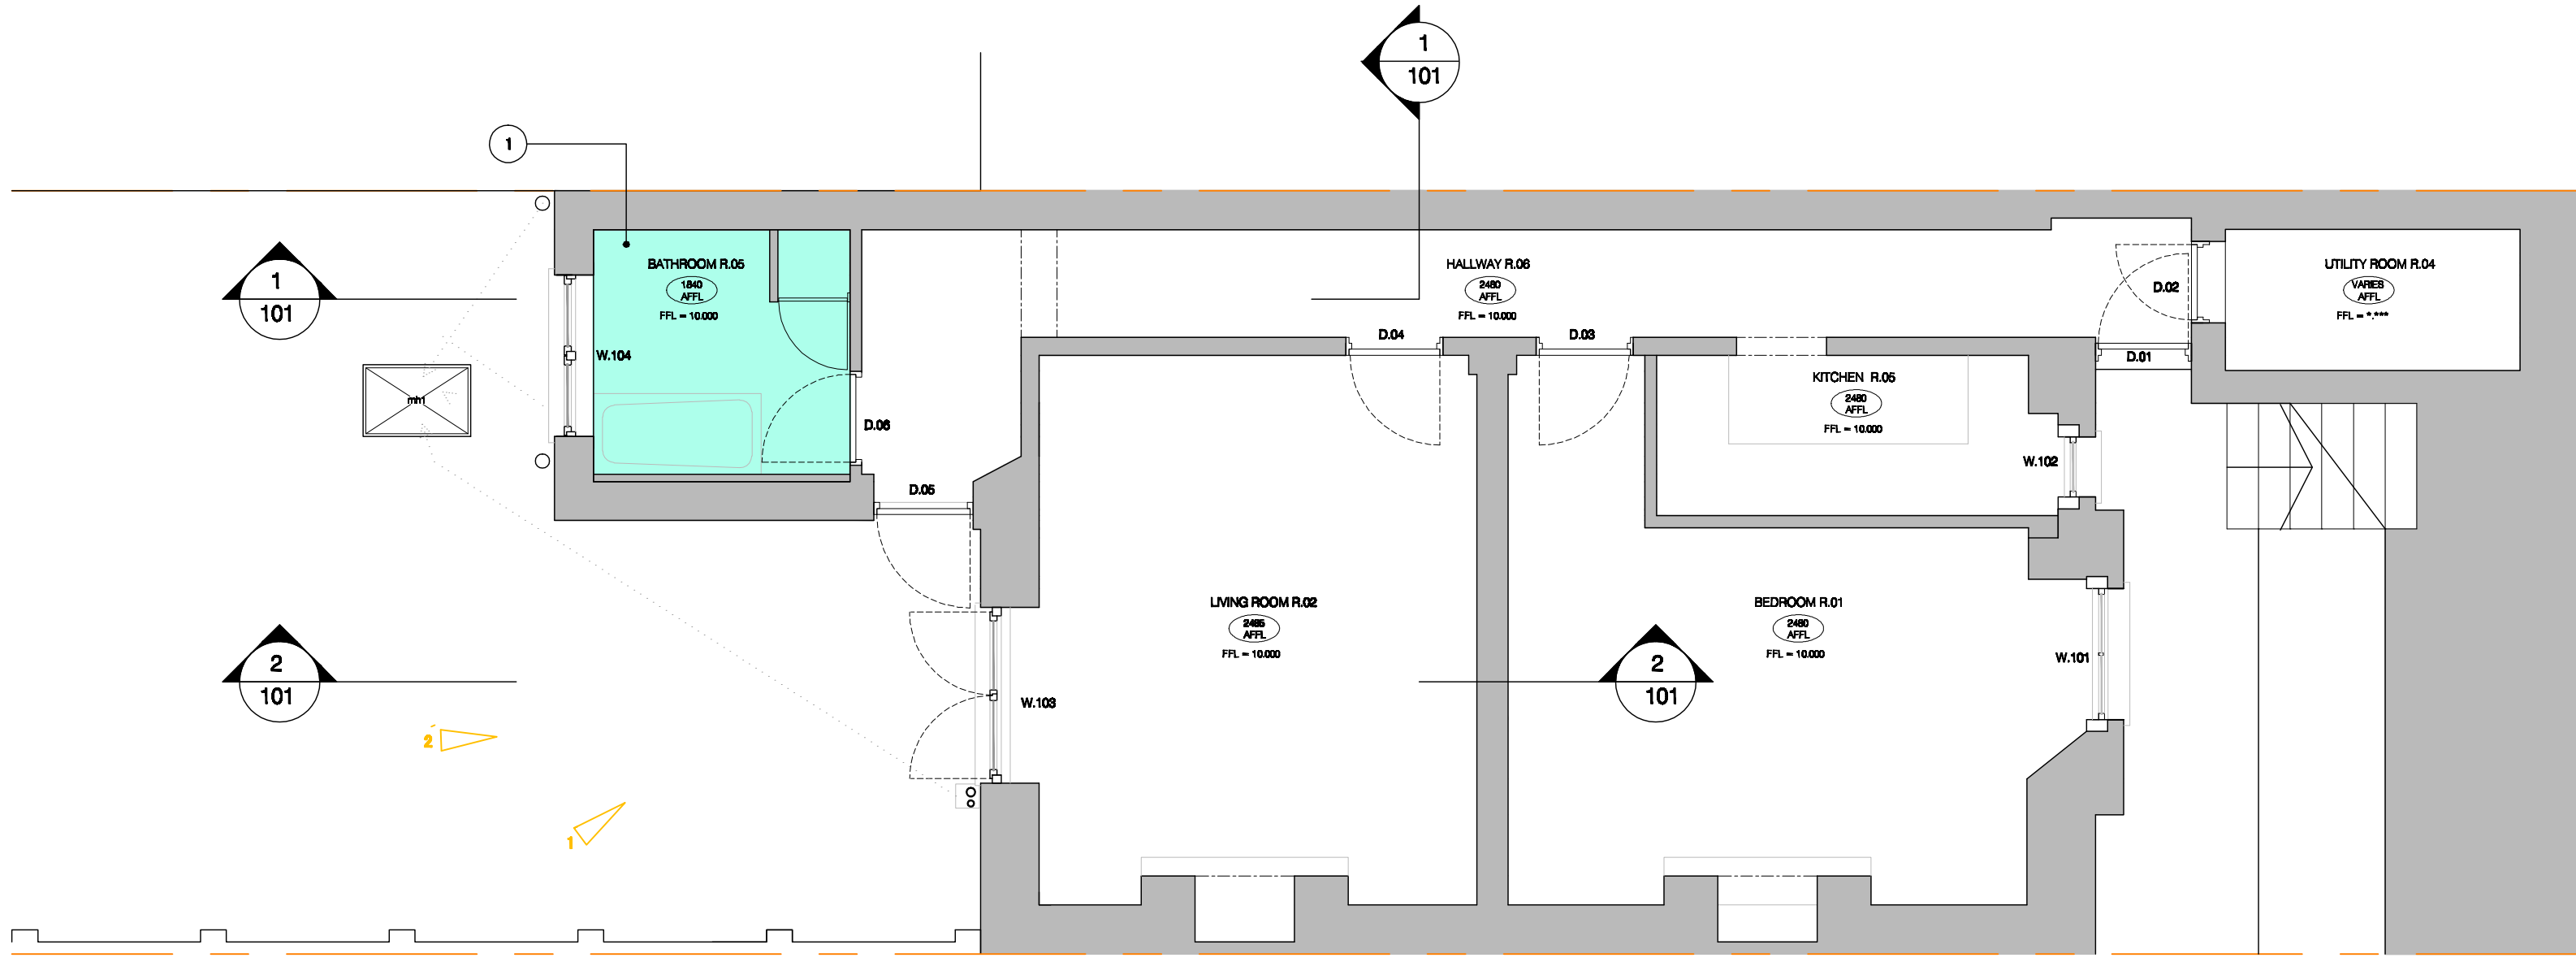


GROUND FLOOR PLAN

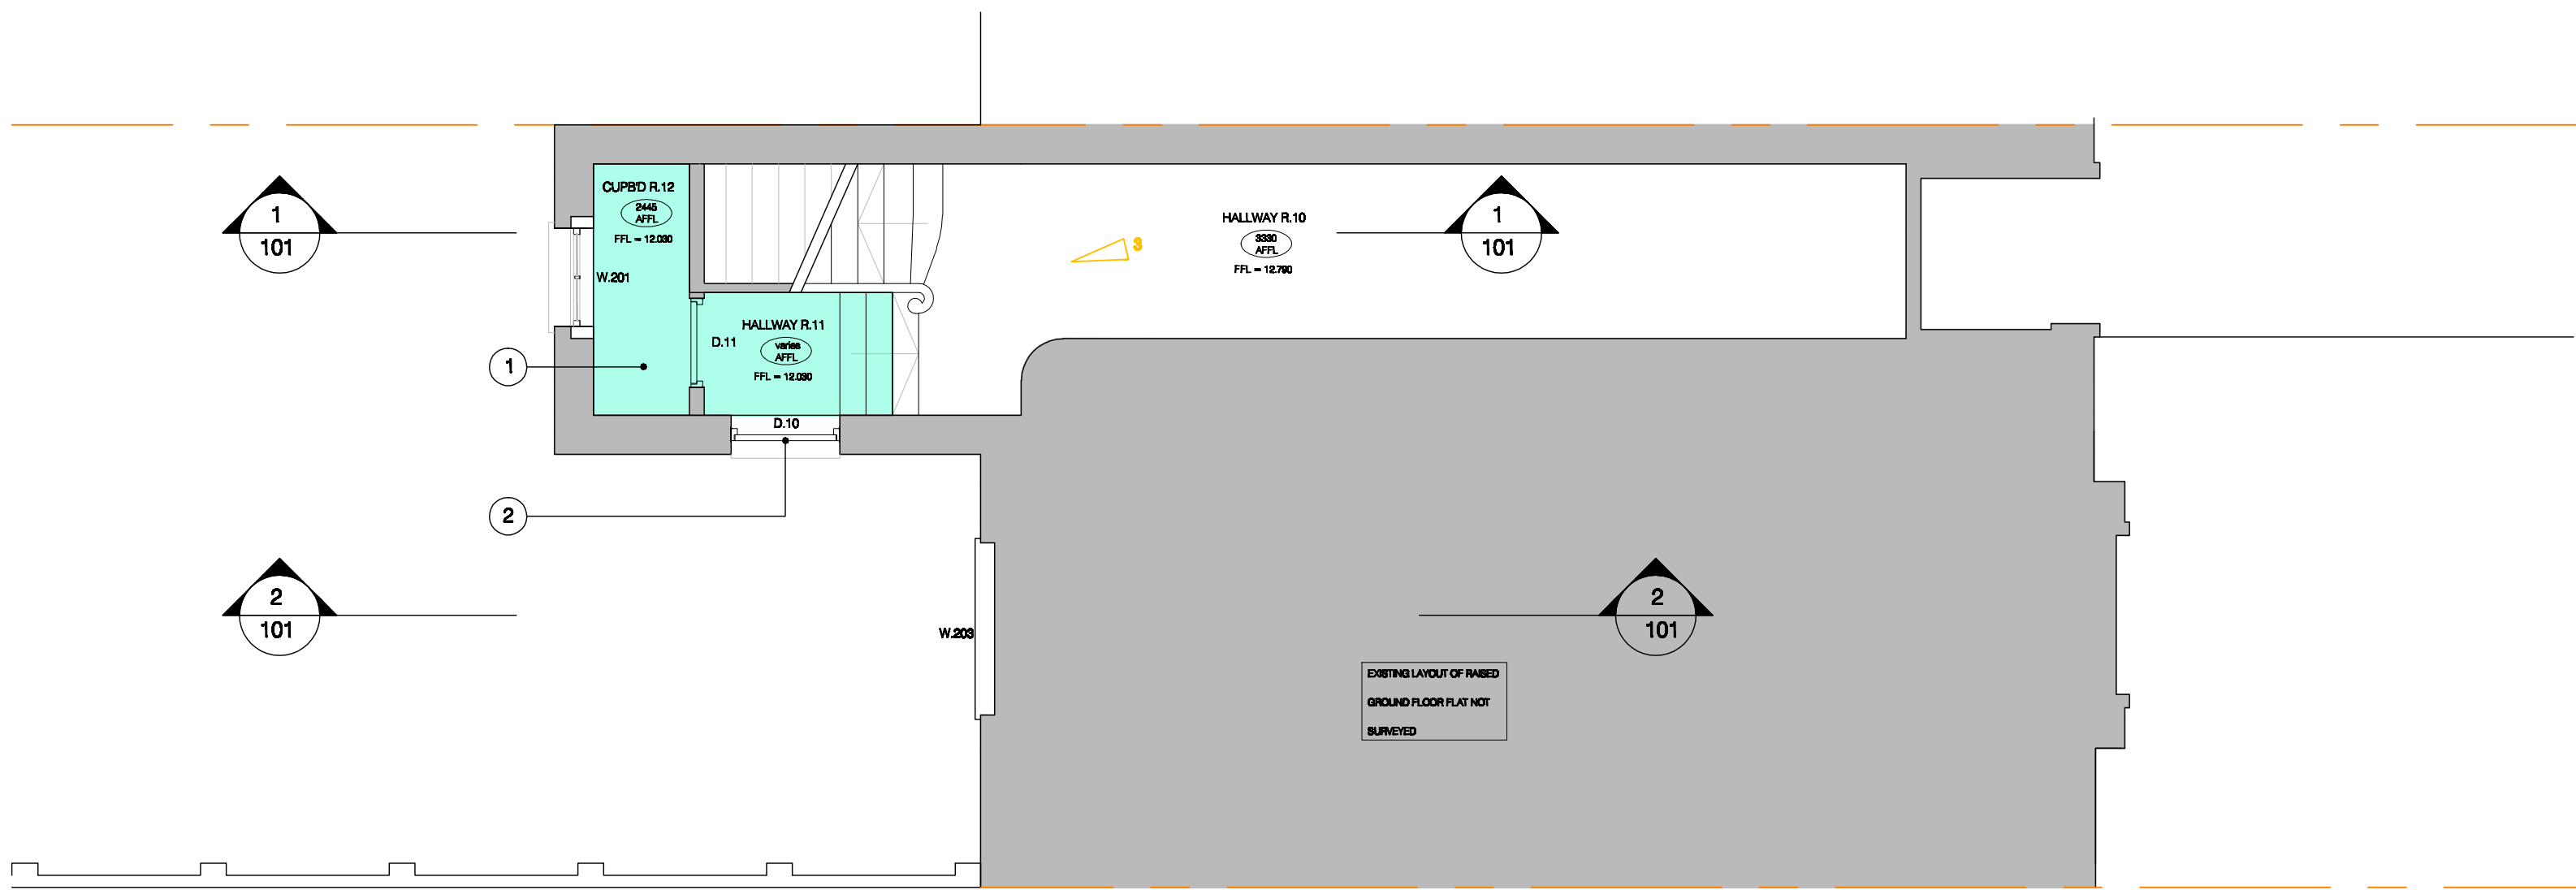


FIRST FLOOR PLAN





SOUTH ELEVATION

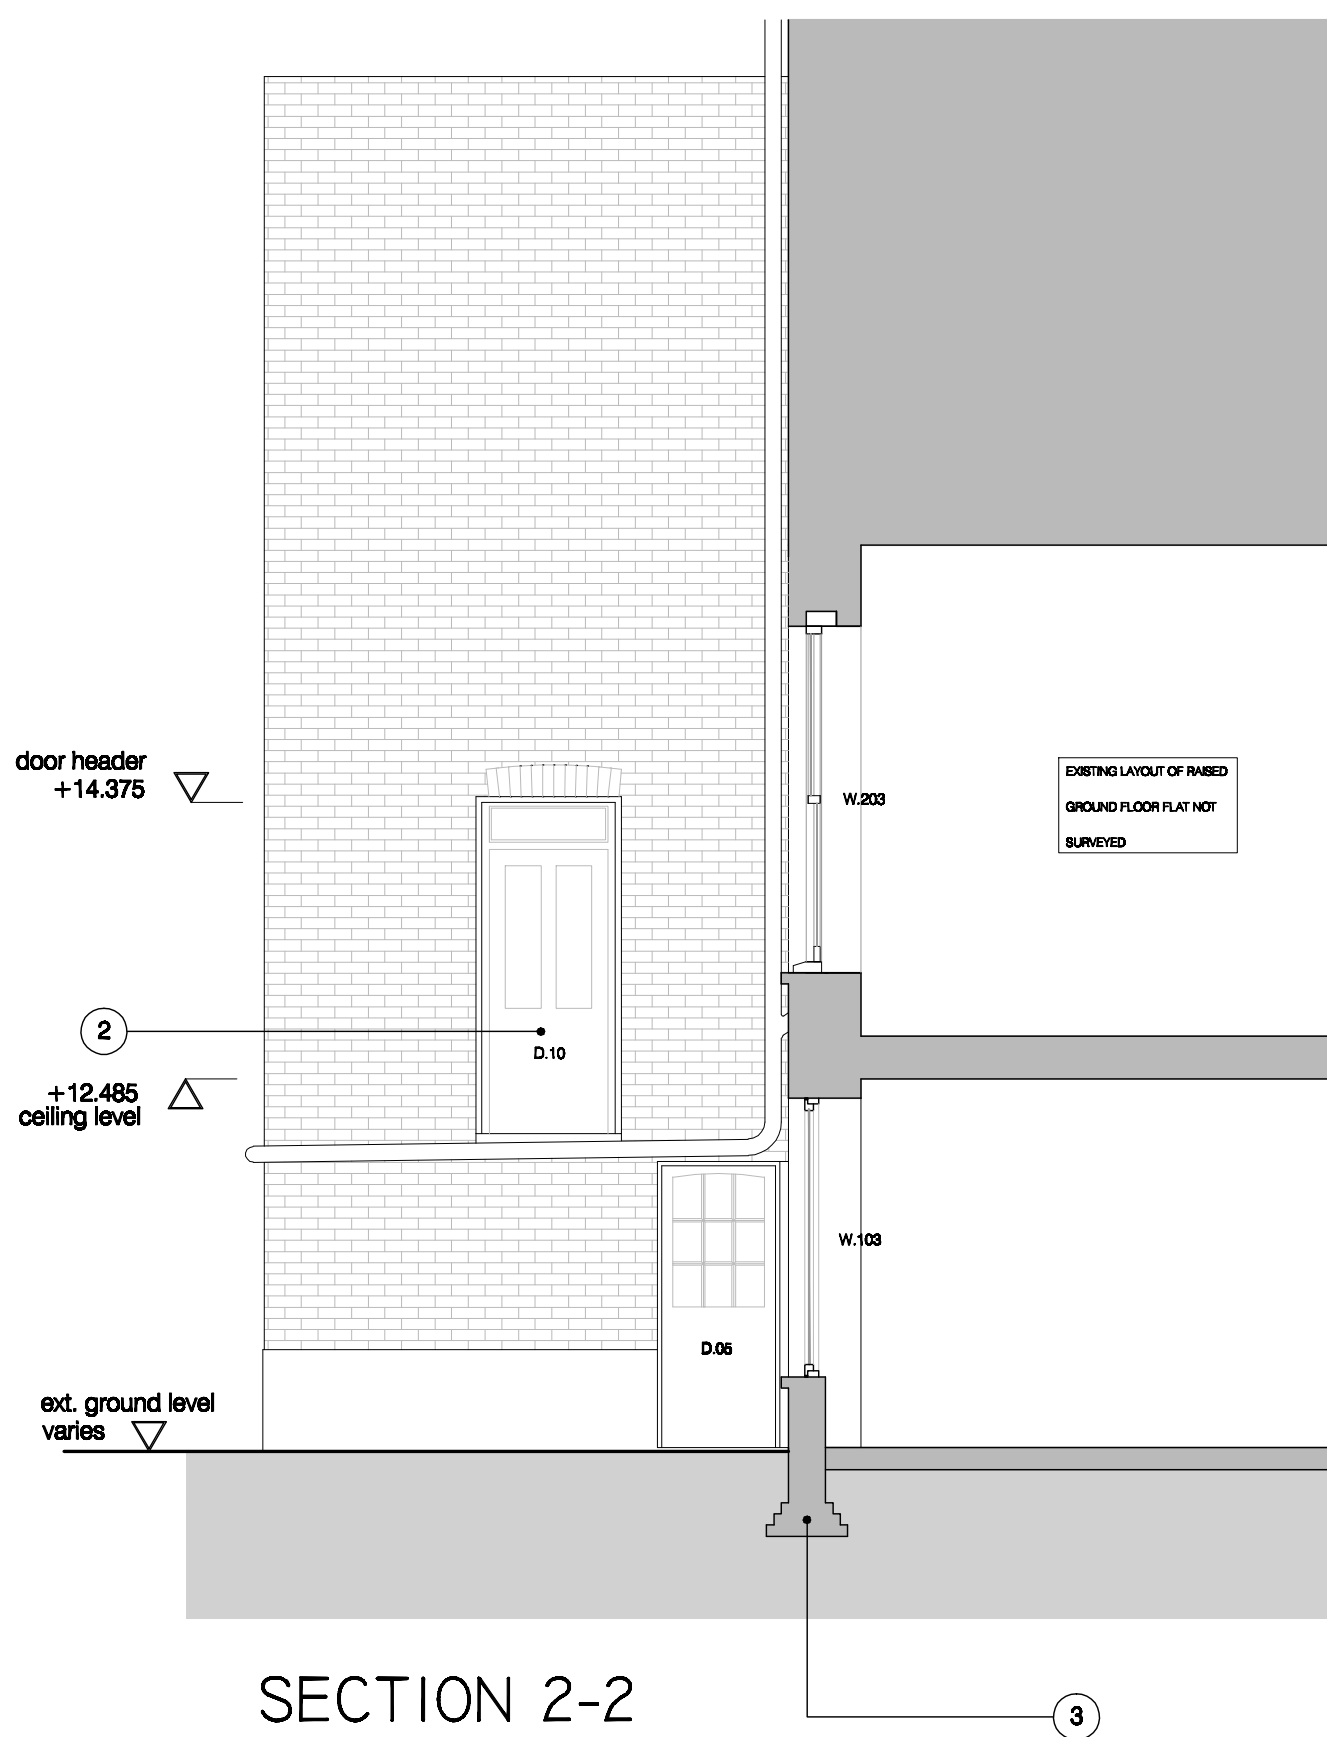

SECTION 2-2

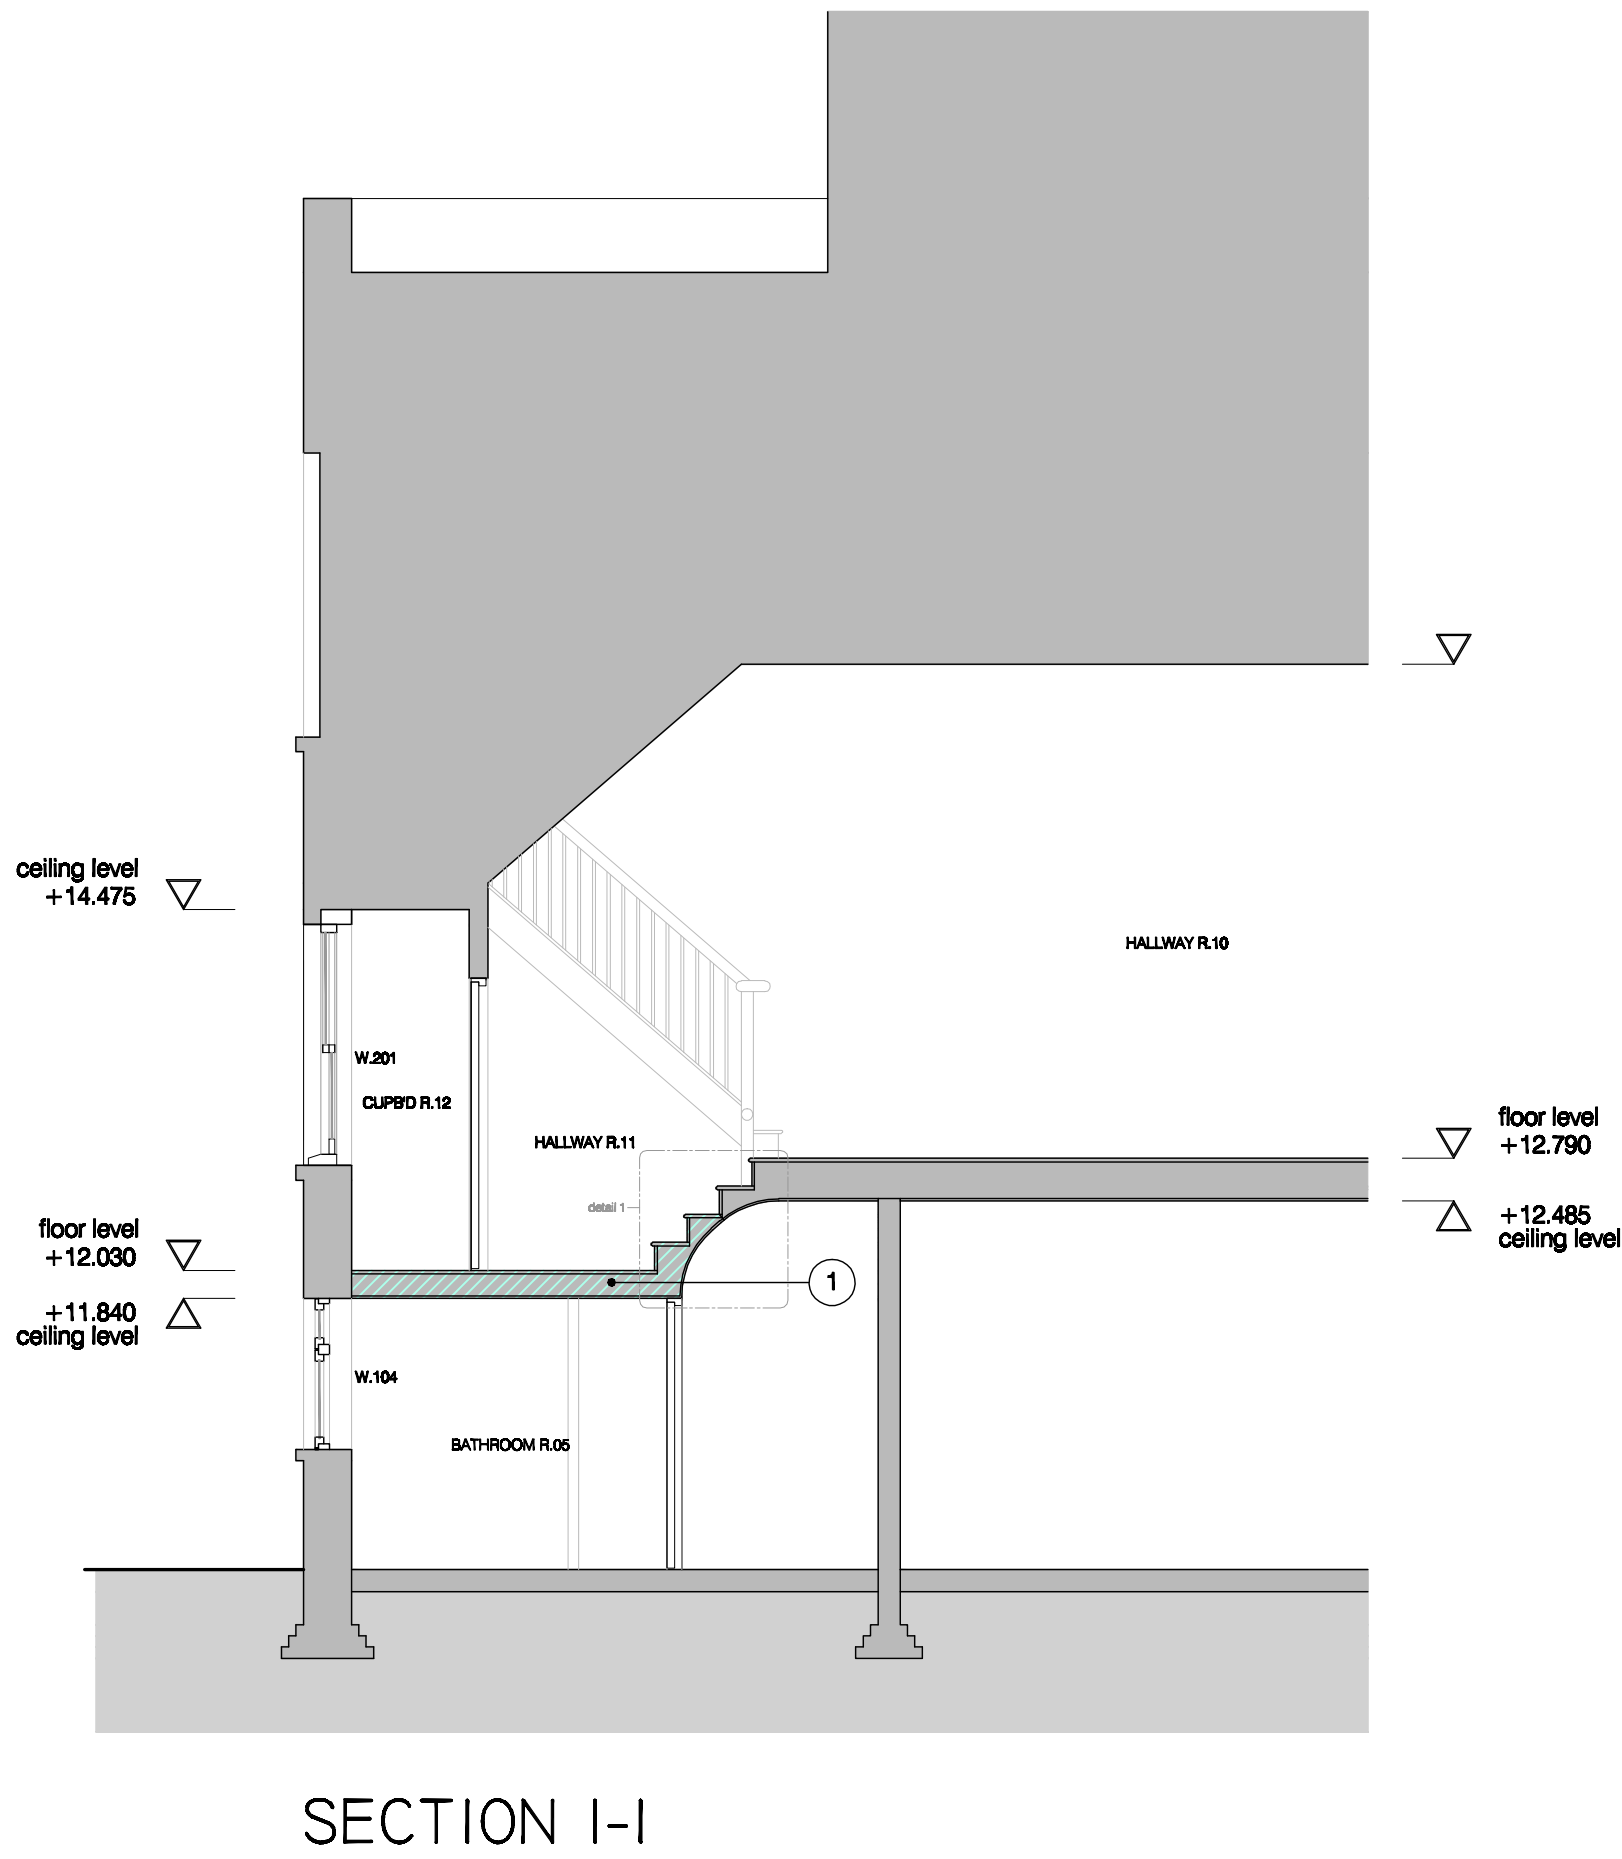

SECTION I-I

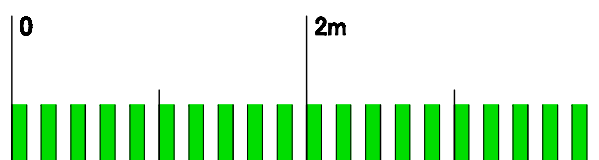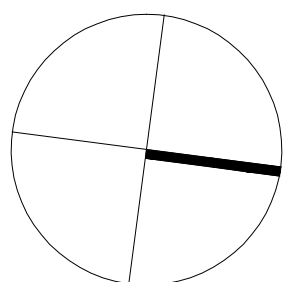

REV.				
ISSUE STATUS				
PROJECT		81 BELSIZE LANE, LONDON, NW3 5AU		
DRAWING		EXISTING DRAWINGS		
DRAWING No.		ED/81BL/101	DRAWN BY	MC
DATE		MAY 14	SCALE	1:50

etchdesignlimited

82 Mount View Road
London
NW4 4JRT
Tel: 0208 340 2003
info@etchdesign.com