



STANDARD NOTES:
CONTRACTORS MUST VERIFY ALL DIMENSIONS ON SITE BEFORE COMMENCING WORK. FIGURED DIMENSIONS TO TAKE PRECEDENCE OVER SCALED DIMENSIONS. THE COPYRIGHT OF THIS DRAWING IS RESERVED.

ARCHITECT TO BE NOTIFIED OF ANY DISCREPANCIES IN DRAWINGS IMMEDIATELY. ANY DISCREPANCY IN SITE CONDITIONS AND THOSE NOTED ON DRAWINGS TO BE NOTIFIED TO ARCHITECT PRIOR TO COMMENCEMENT OF AFFECTED WORK

- Notes.
1. Area of new floor/ceiling construction shown shaded green. See drawing ED-81BL-501 for detailed information of structure.
 2. White painted timber sash window to replace existing door, with sill built up in reclaimed brickwork to match existing, keyed in & pointed to provide seamless connection into existing. See drawing ED-81BL-501 for detailed information on window construction.

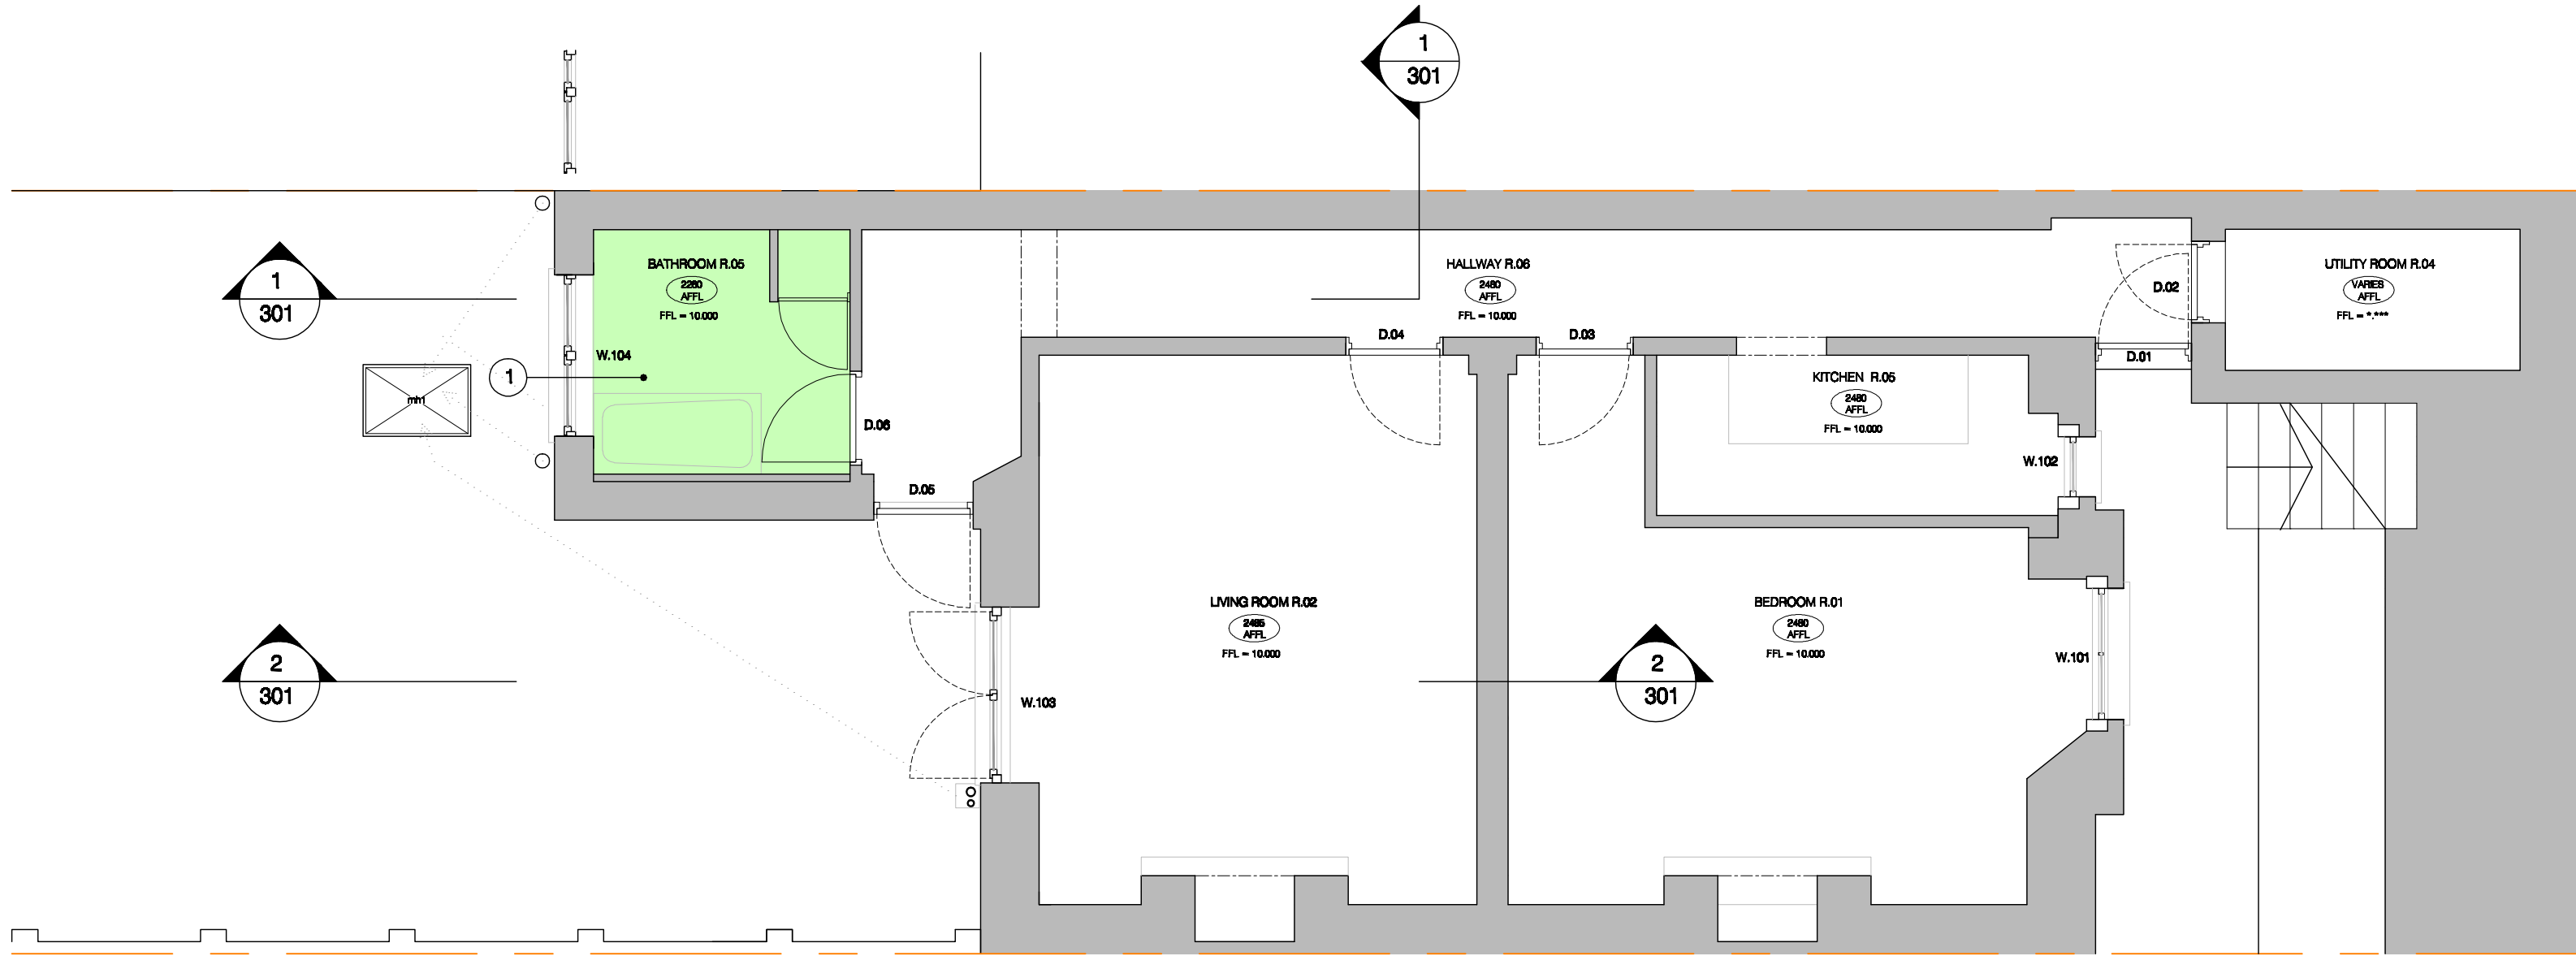


GROUND FLOOR PLAN

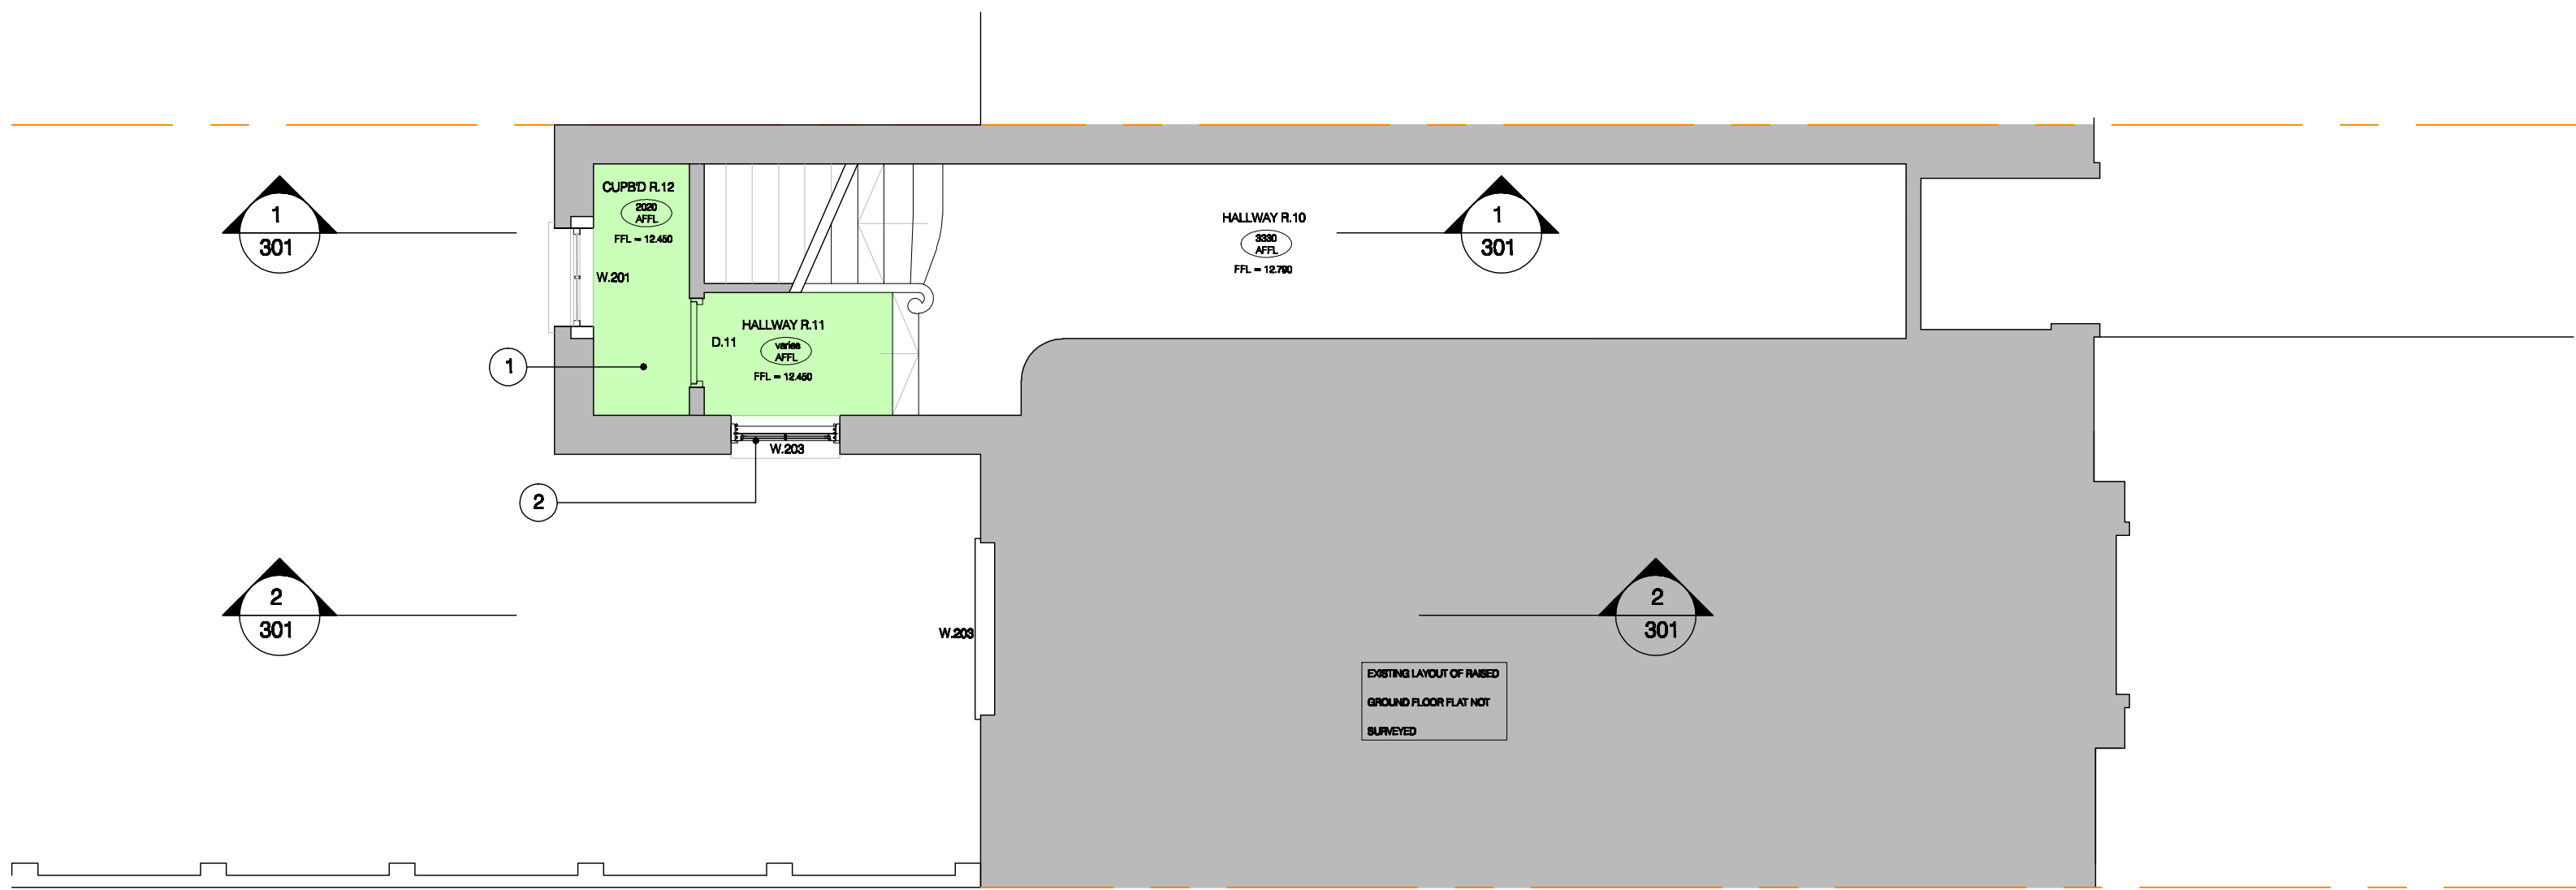


FIRST FLOOR PLAN





SOUTH ELEVATION

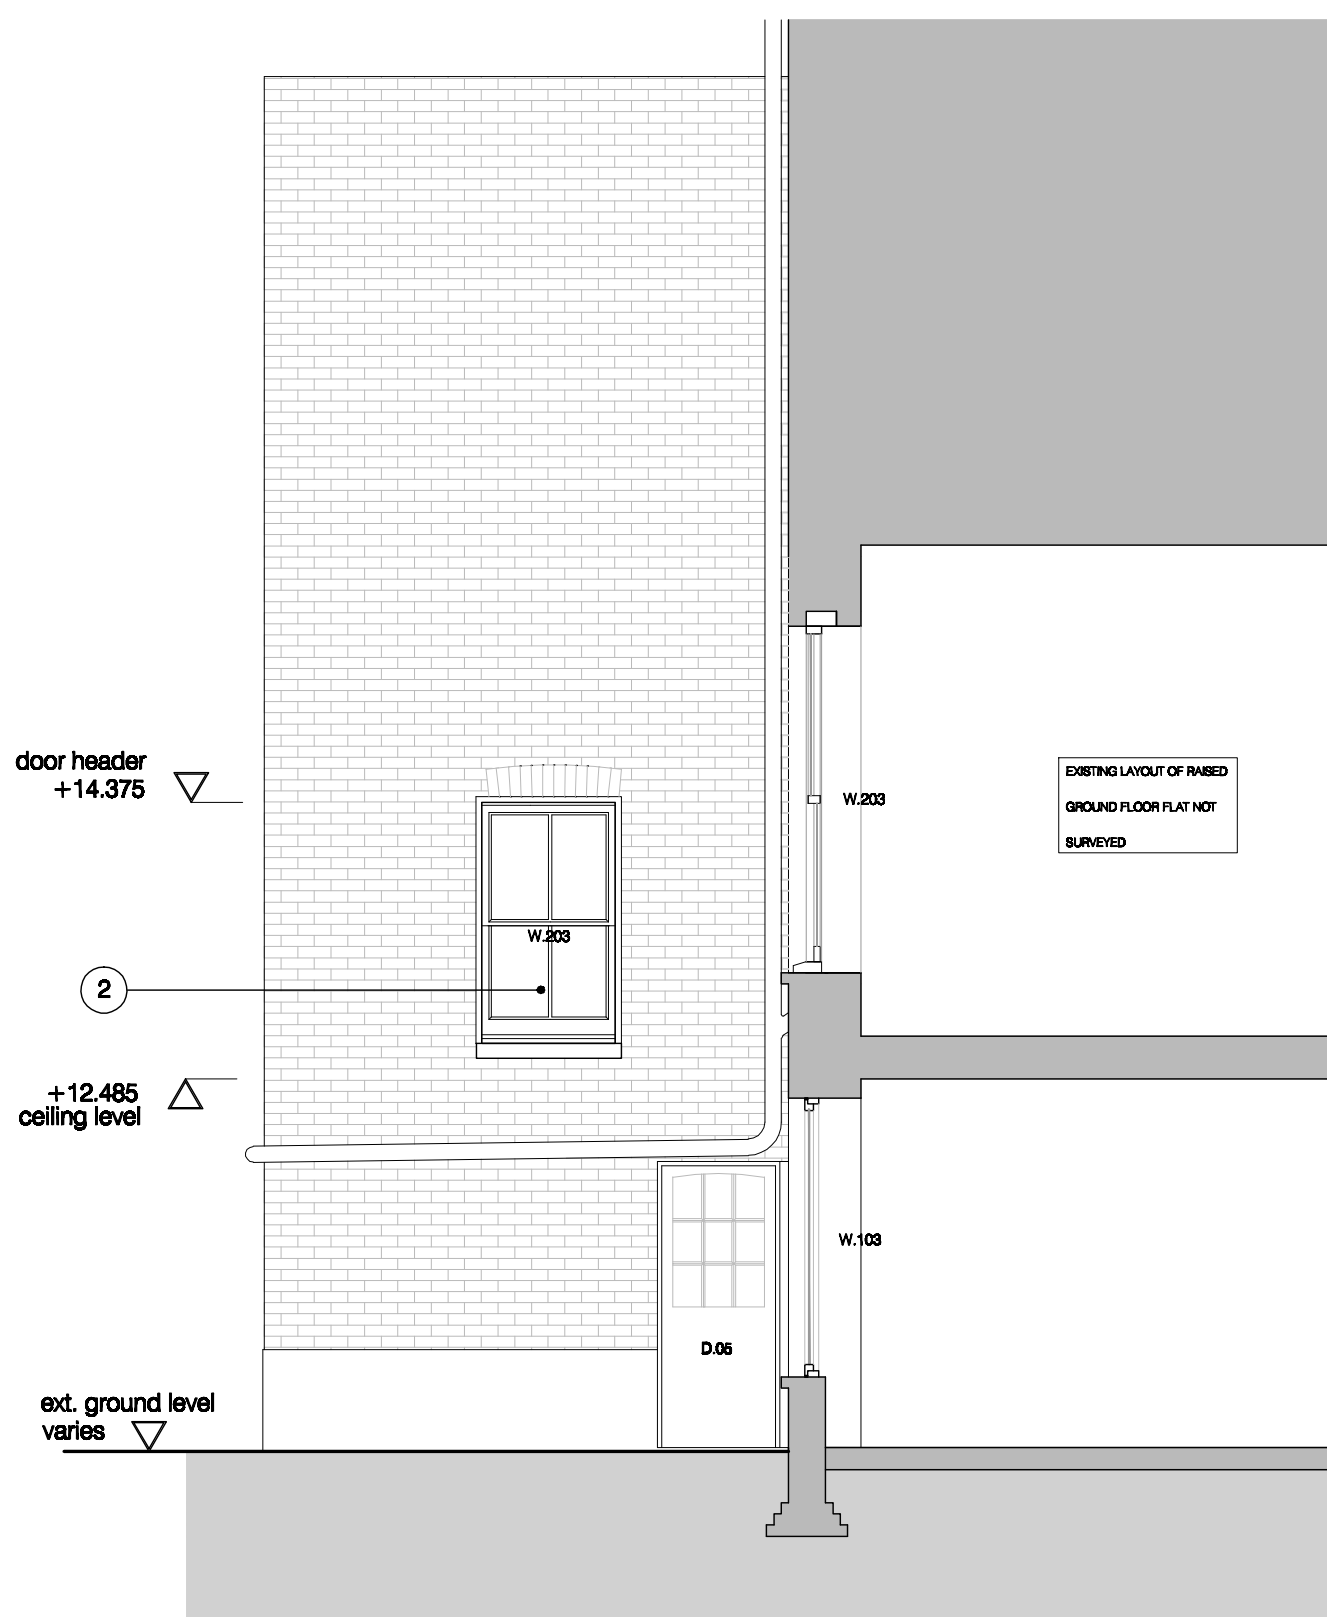

SECTION 2-2

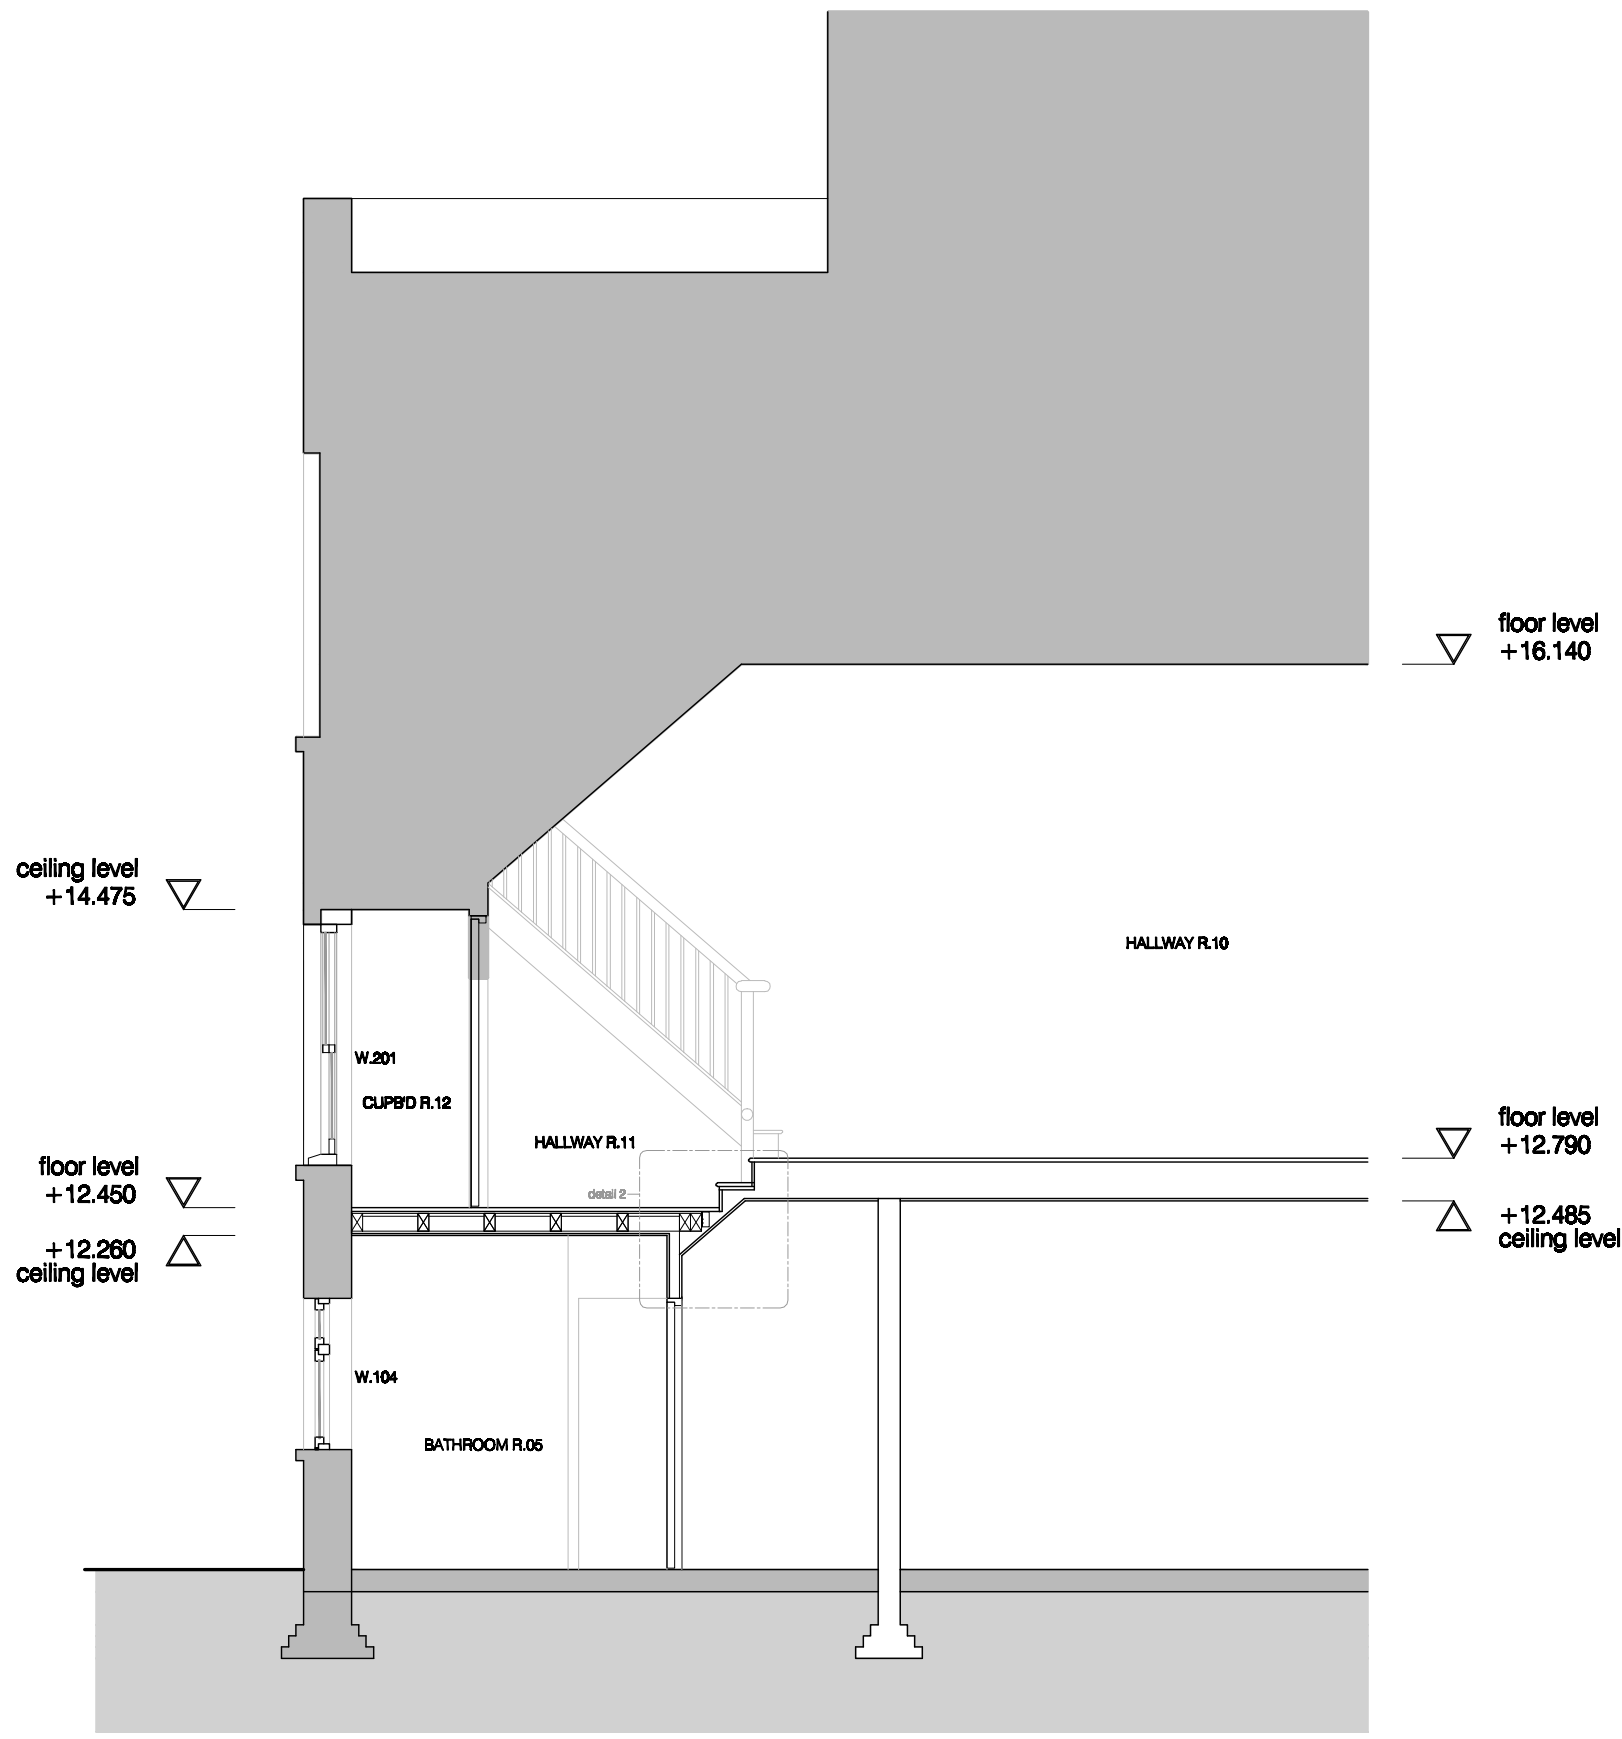

SECTION I-I

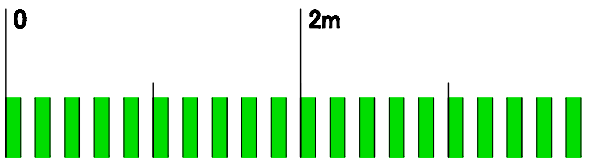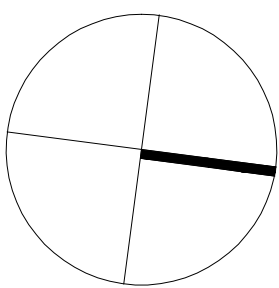

REV.				
ISSUE STATUS		PROJECT	81 BELSIZE LANE, LONDON, NW9 5AU	
		DRAWING	PROPOSED DRAWINGS	
		DRAWING No.	ED/81BL/301	DRAWN BY MC
		DATE	MAY 14	SCALE 1:50

etchdesignlimited

82 Mount View Road
London
NW4 4JRT
Tel: 0208 340 2003
info@etchdesign.com