


By Room Name Legend


- Hall
- Landing
- Shower
- Studio
- Toilet

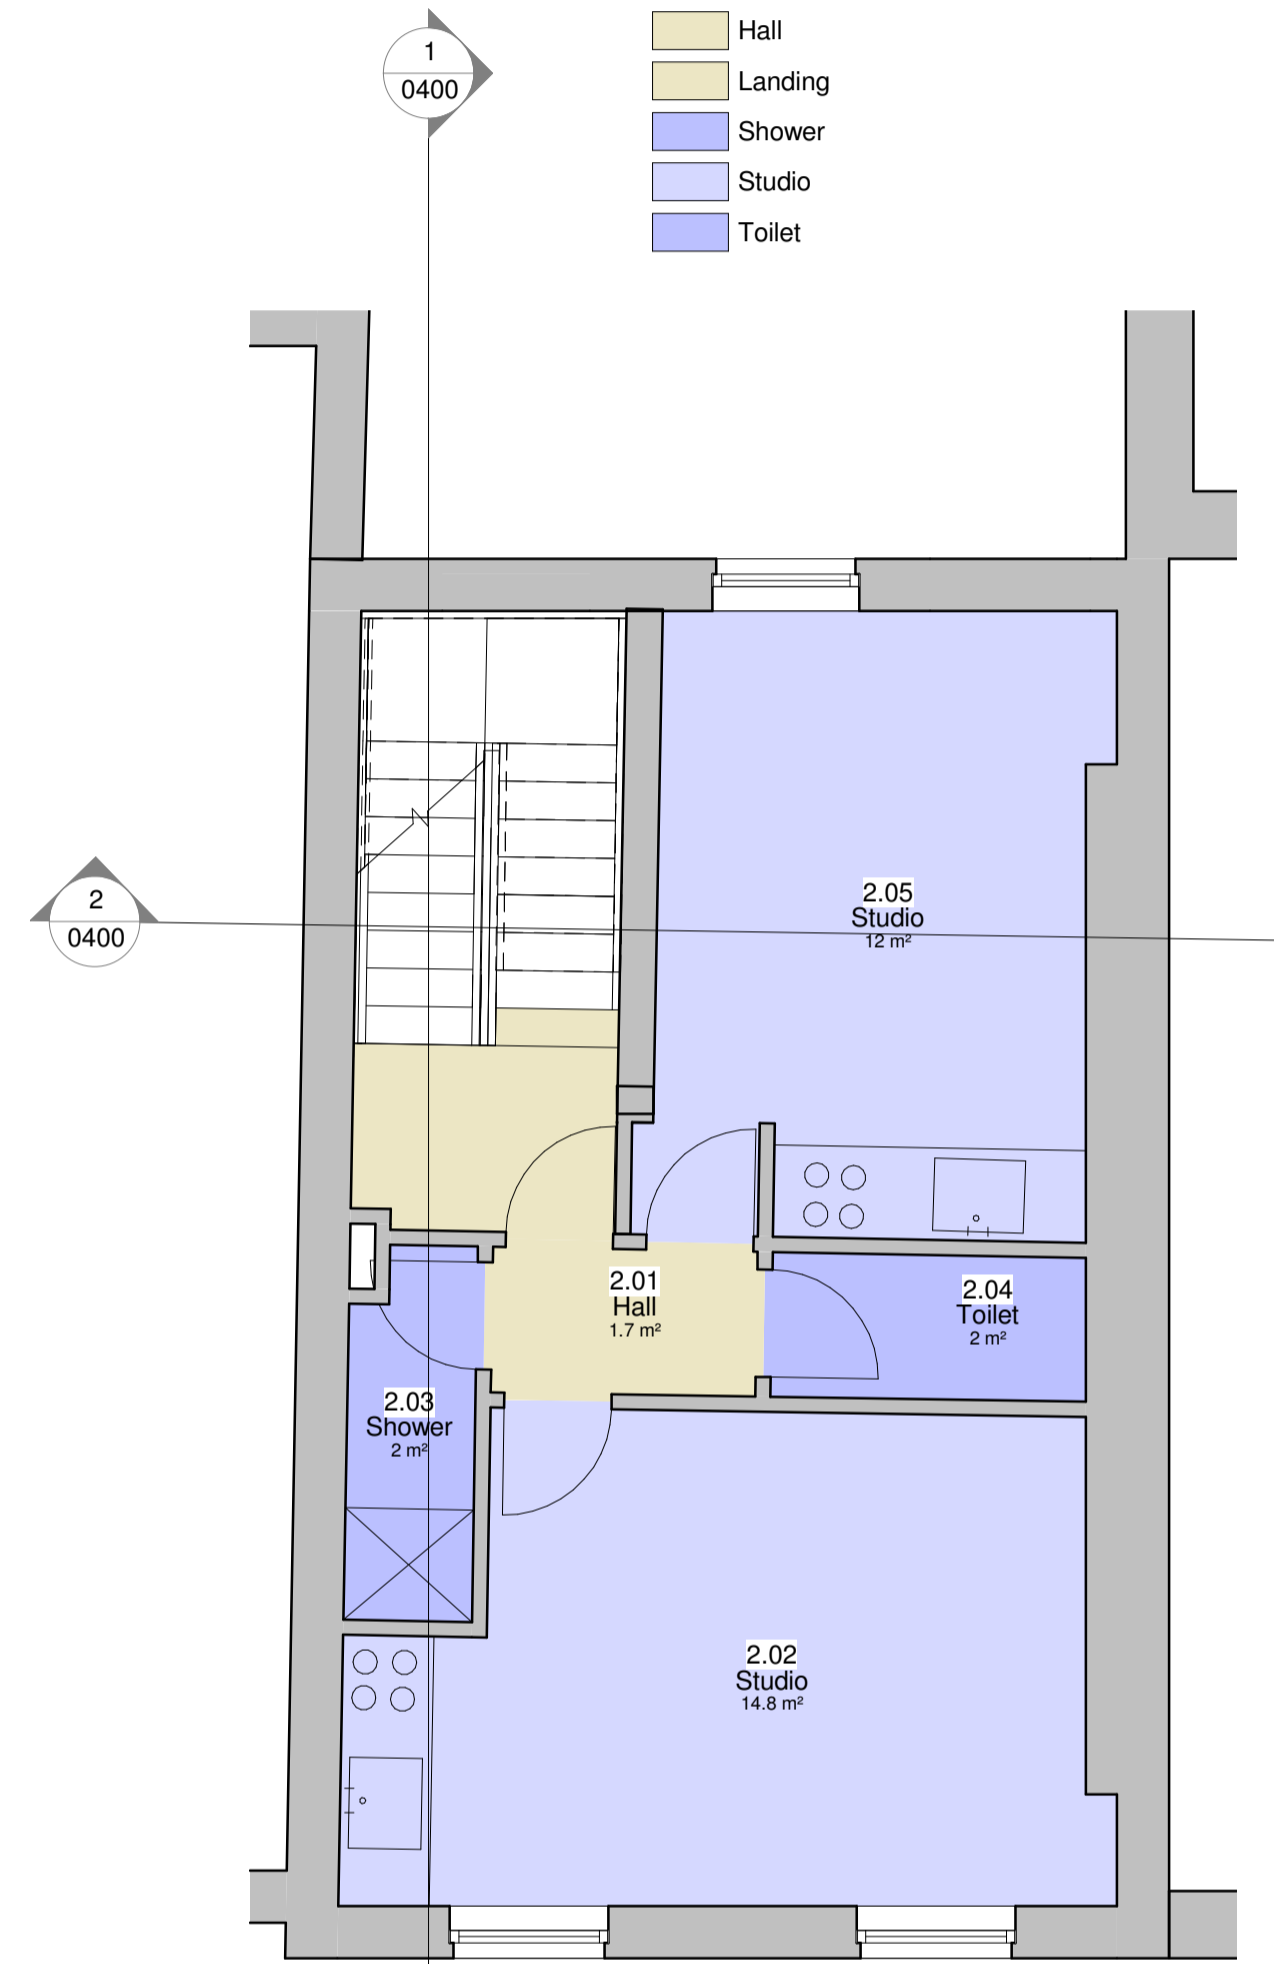


02 Existing - Second Floor
 1 : 50

By Room Name Legend


- Hall
- Landing
- Shower
- Studio
- Toilet

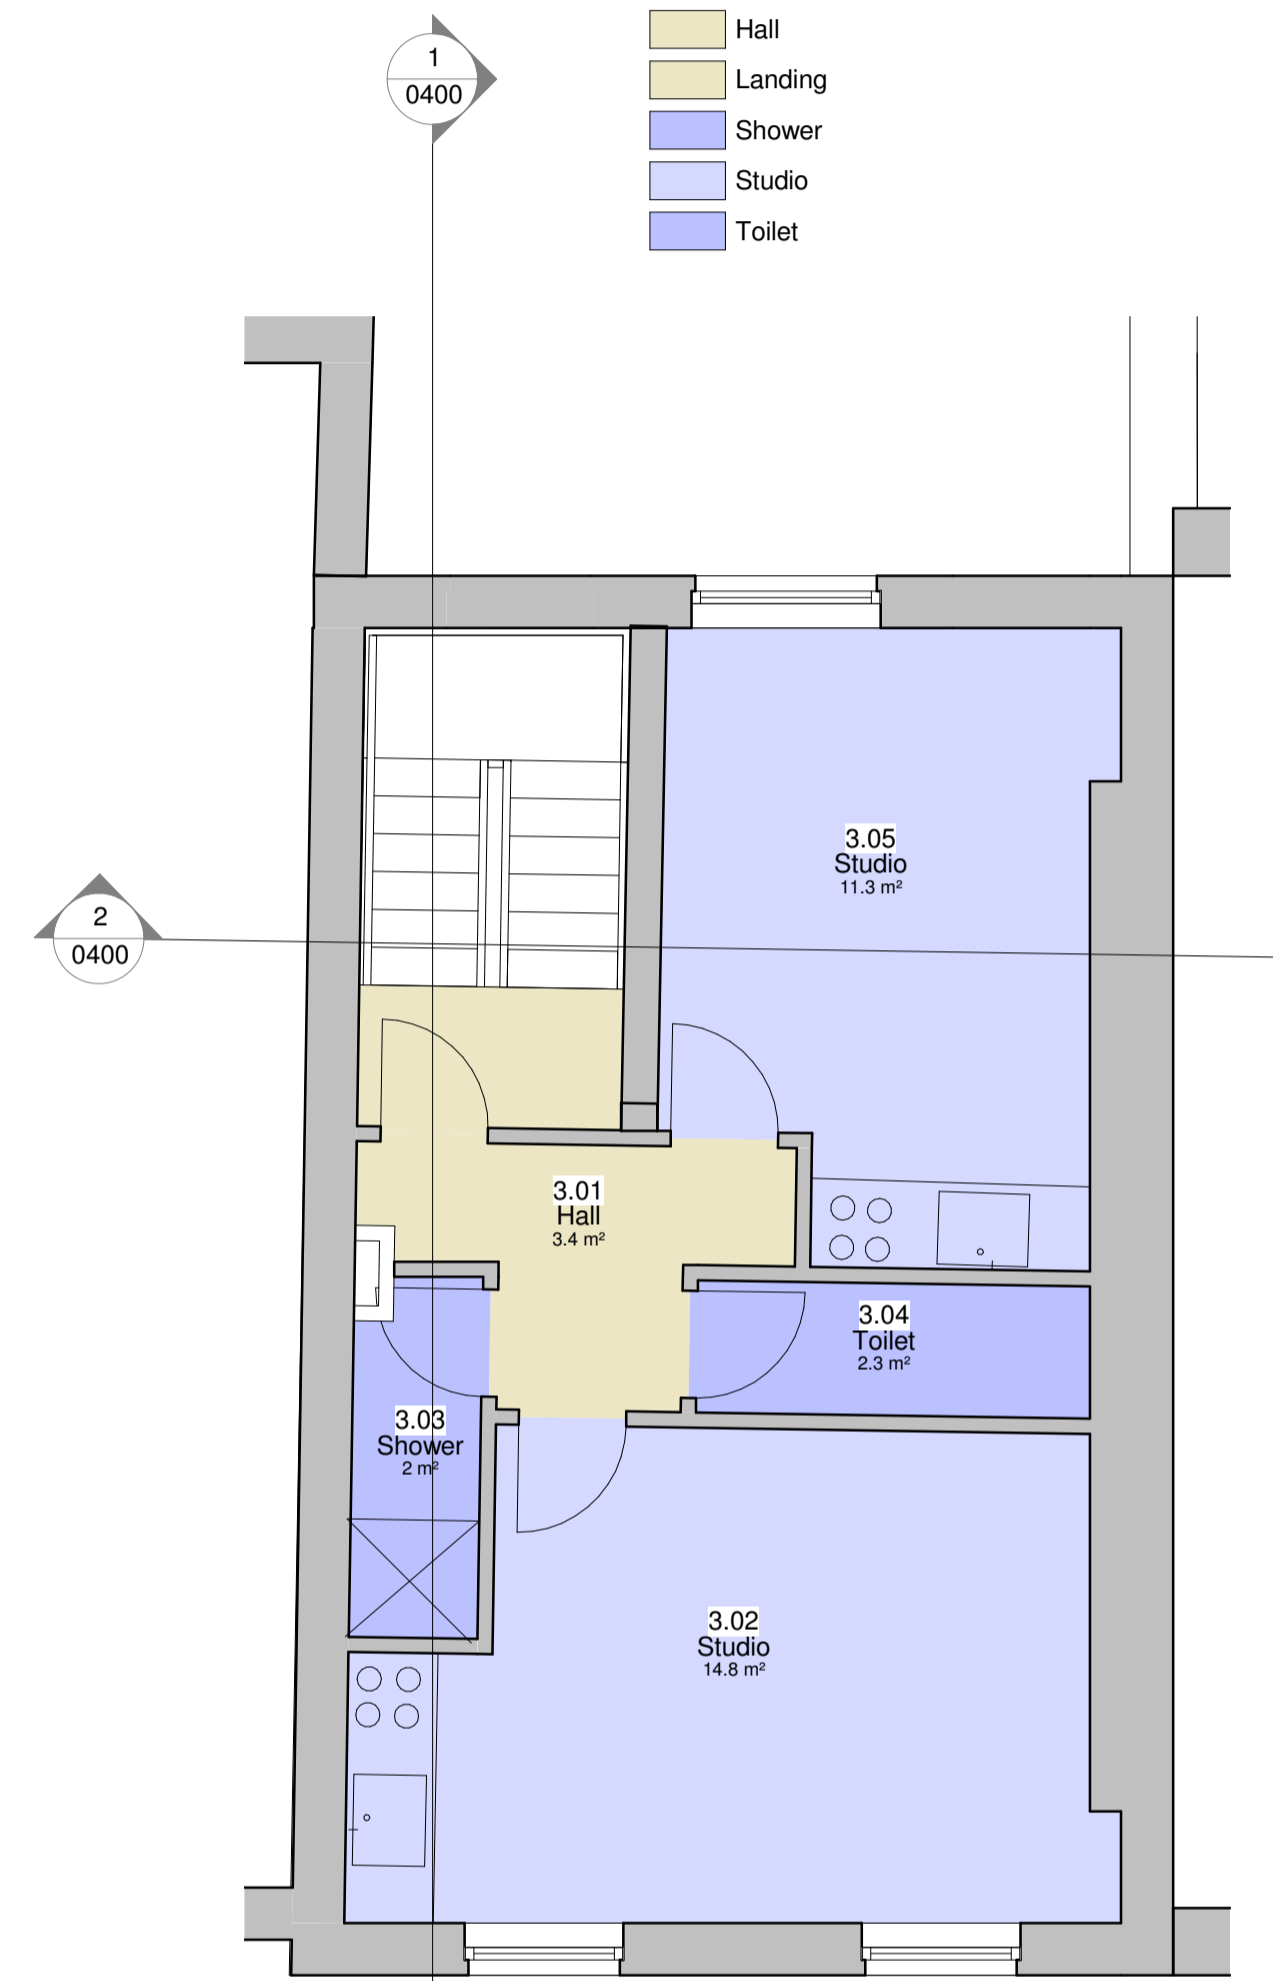

03 Existing - Third Floor
 1 : 50

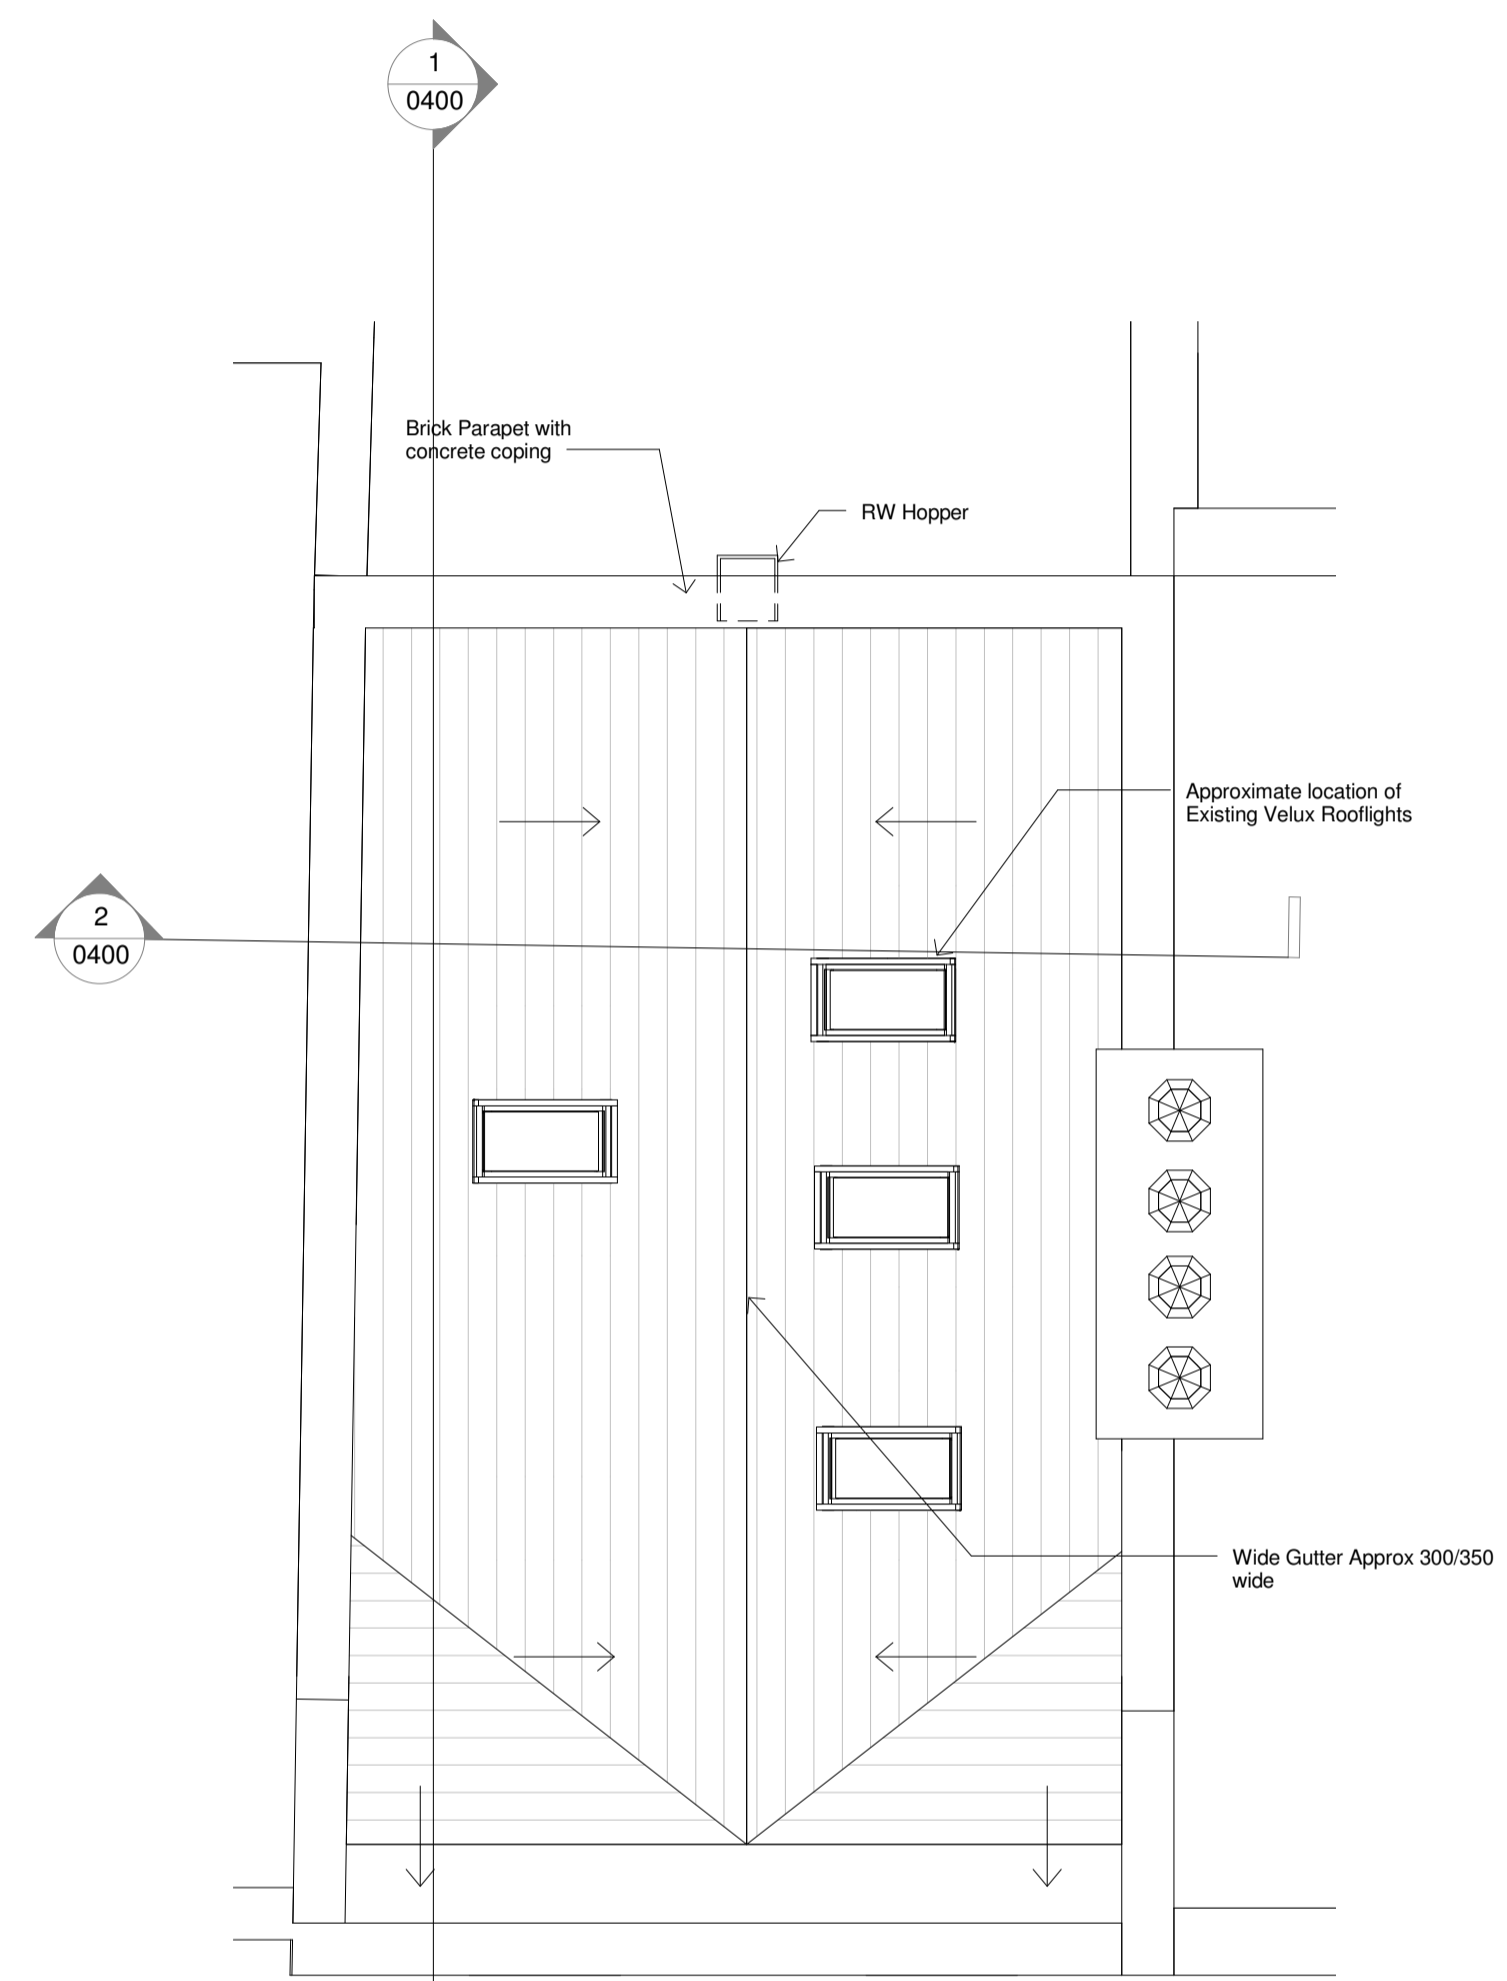

04 Existing - Roof View
 1 : 50

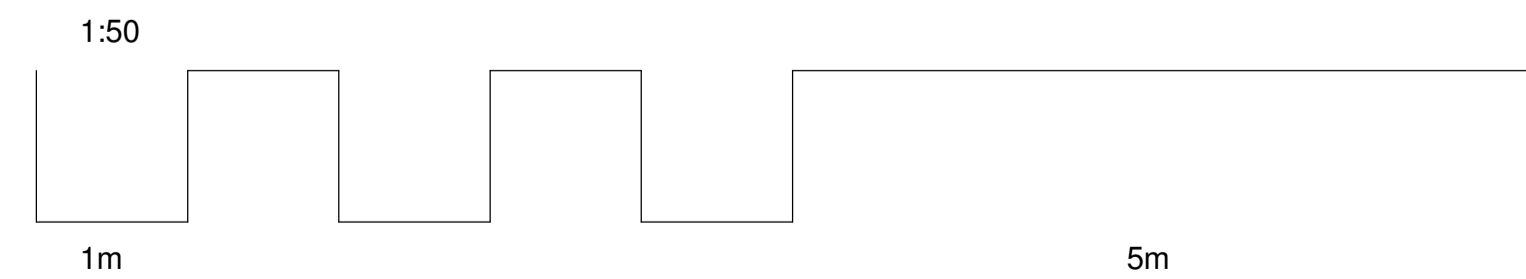

Rev	Date	Init	Notes	Clkd

Client
Sudaj Ltd.

Drawing Originator
AWW inspired environments
 London - 7 Birch Lane, London, EC3N 3BW 020 7160 6000
 Bristol - Rivergate House, Bristol, BS1 1LS 0117 923 2525
 Plymouth - East Quay House, Plymouth, PL4 0HN 01752 261 282
 RIBA Chartered Practice www.aww-uk.com

Project Title
82 Guilford Street
Bloomsbury, London. WC1N 1DF

Drawing Title
Existing 2nd 3rd and Roof Plans

Scale	Sheet	Drawn	Checked	Date
1 : 50	A1	DB	JB	15/07/2014

Status	Project No.
Planning	3317
Drawing Reference	Drawing No. / Revision
AWW-3317-A-DB-Planning	0201