

NOTES:

LOCATION PLAN @ 1:500 SCALE.
 ALL SCALES/DIMENSIONS FOR PLANNING PURPOSES ONLY.

revA	Amended	01.04.14
revB	Amended	03.04.14
revC	Amended	06.05.14
revD	Amended	07.08.14
revE	Amended	07.08.14

DRAWING TITLE
Section B-B, Elevation & Plan as Existing



ADDRESS
**Fielding Court
 London WC2**

PROJECT NAME	DATE
Duct Extension	March 2014
	SCALE
	1:100 @ A3




CLIENT	DRAWING NO.
Shaftesbury Covent Garden Ltd	21599-02 revE




1 SANDWICH STREET
 LONDON WC1H 9PF
 Tel: (020) 7391 7100 Fax: (020) 7391 7121

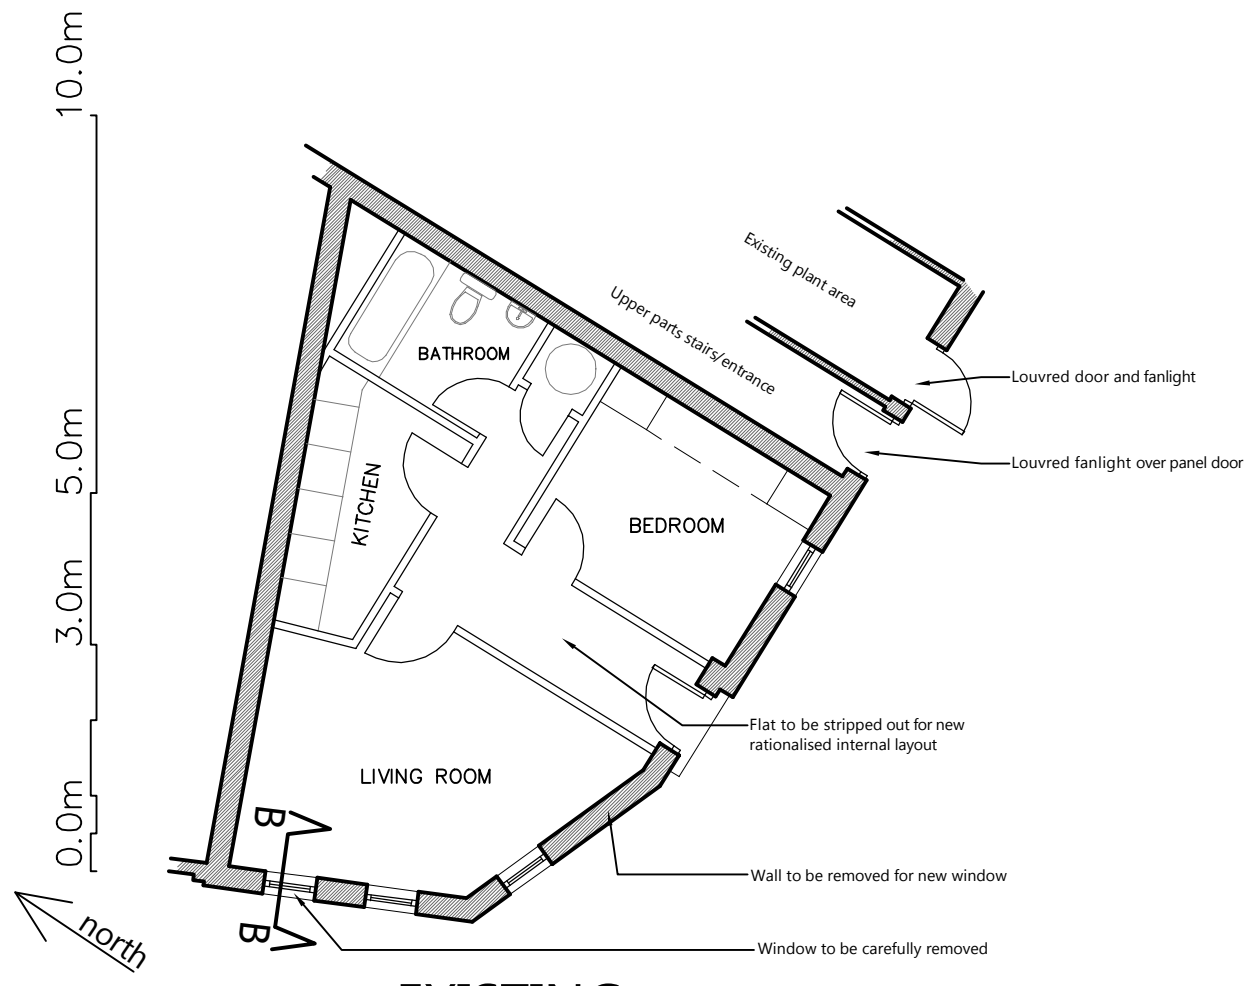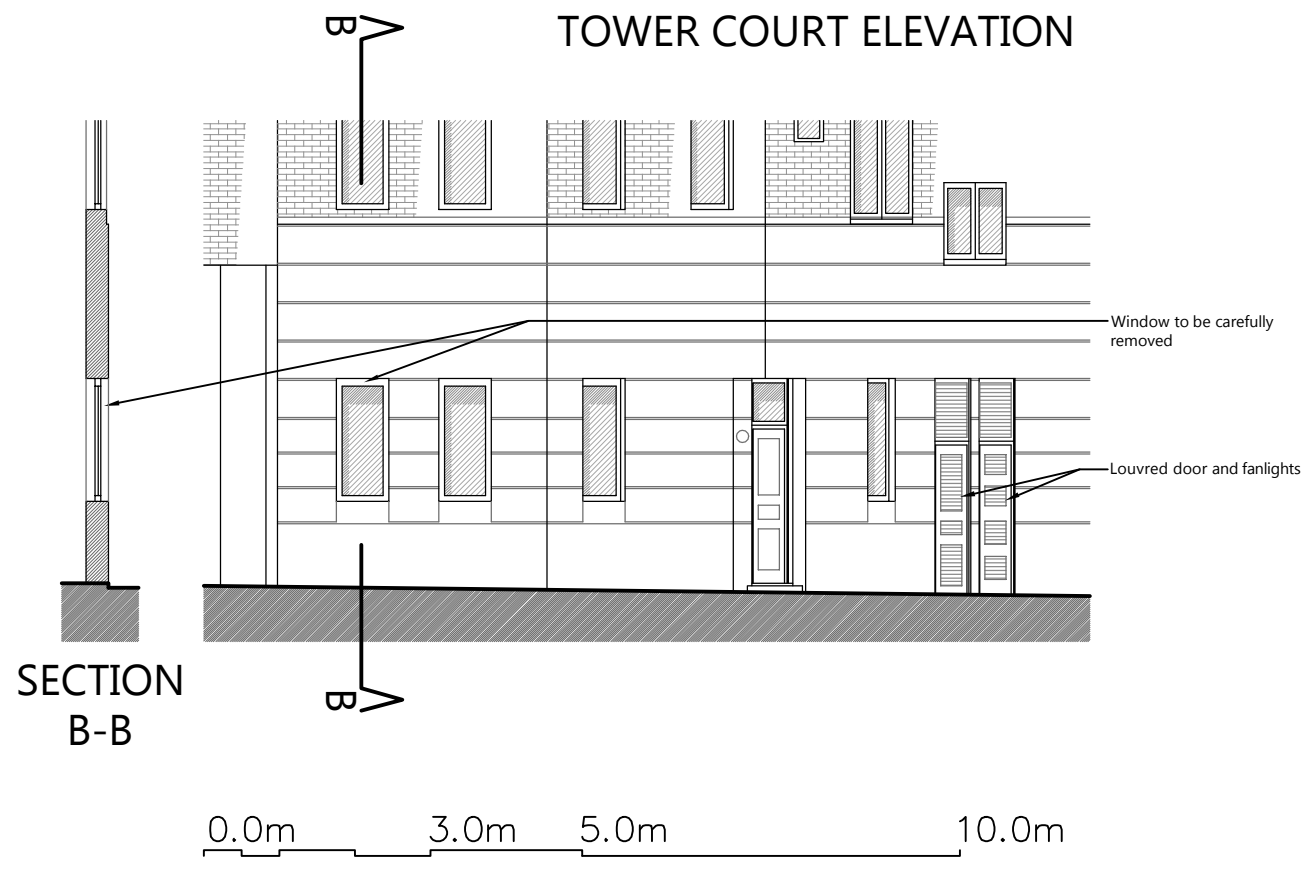

EXISTING
 GROUND FLOOR PLAN
 studio flat | 42.7sqm GIA

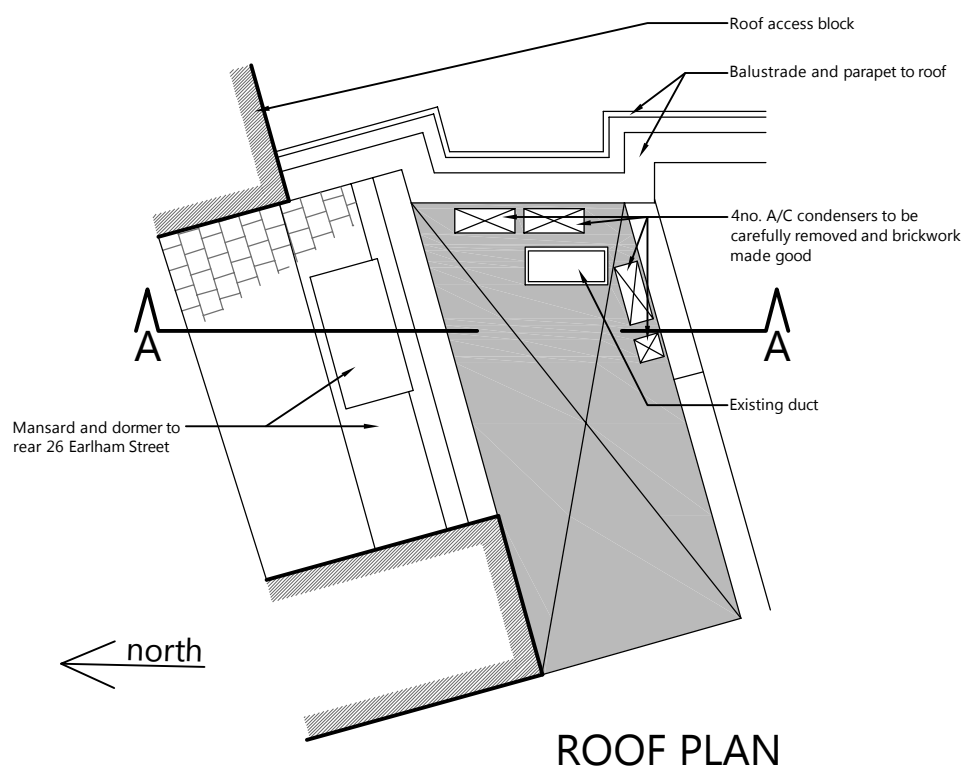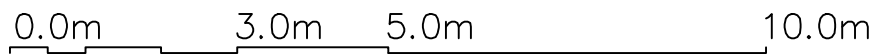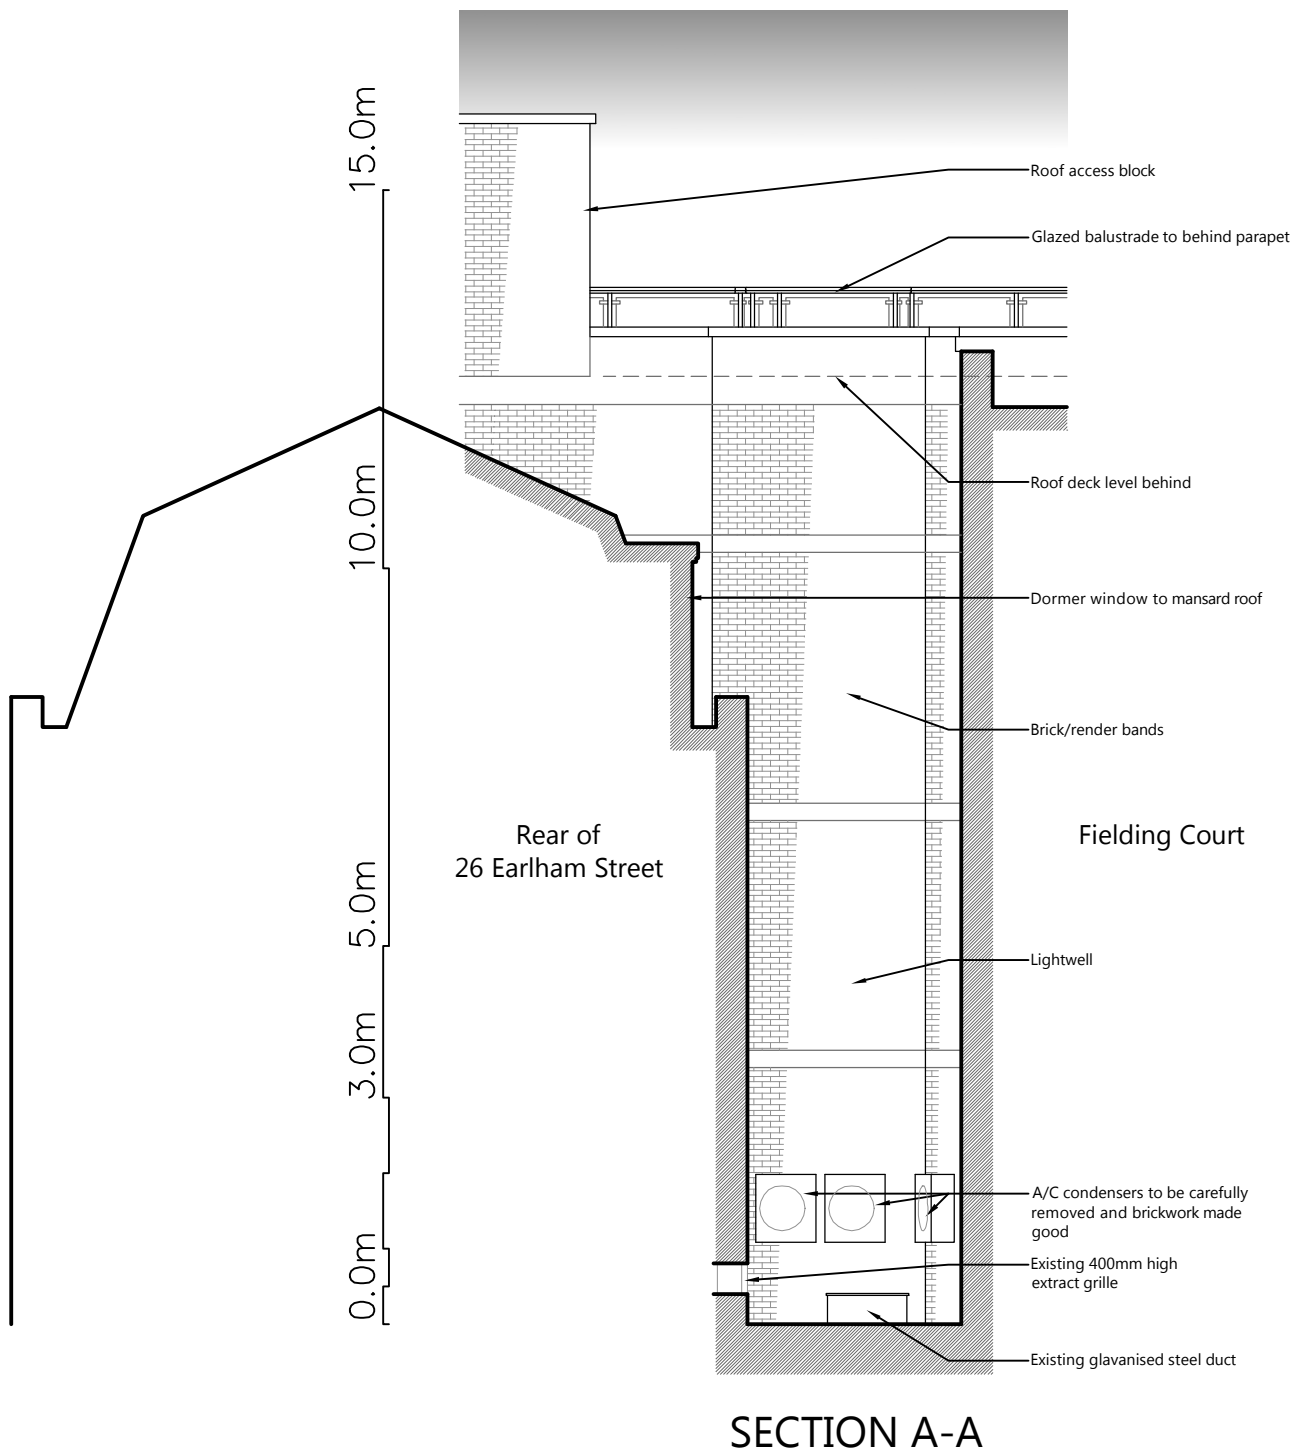

EXISTING

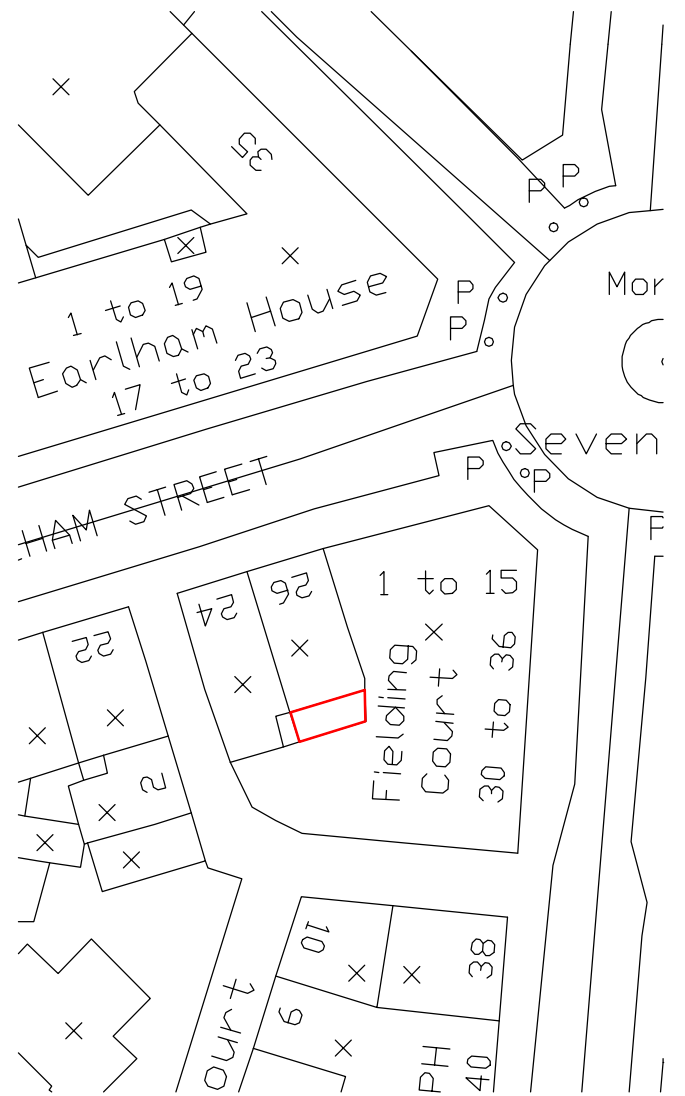

NOTES:




LOCATION PLAN @ 1:500 SCALE.

ALL SCALES/DIMENSIONS FOR PLANNING PURPOSES ONLY.

DRAWING TITLE		Section A-A & Plan as Existing	
ADDRESS		Fielding Court London WC2	
PROJECT NAME	DATE	March 2014	
Duct Extension		SCALE	1:100 @ A3
CLIENT	DRAWING NO.	21599-03	
Shaftesbury Covent Garden Ltd			



1 SANDWICH STREET
LONDON WC1H 9PF
Tel: (020) 7391 7100 Fax: (020) 7391 7121

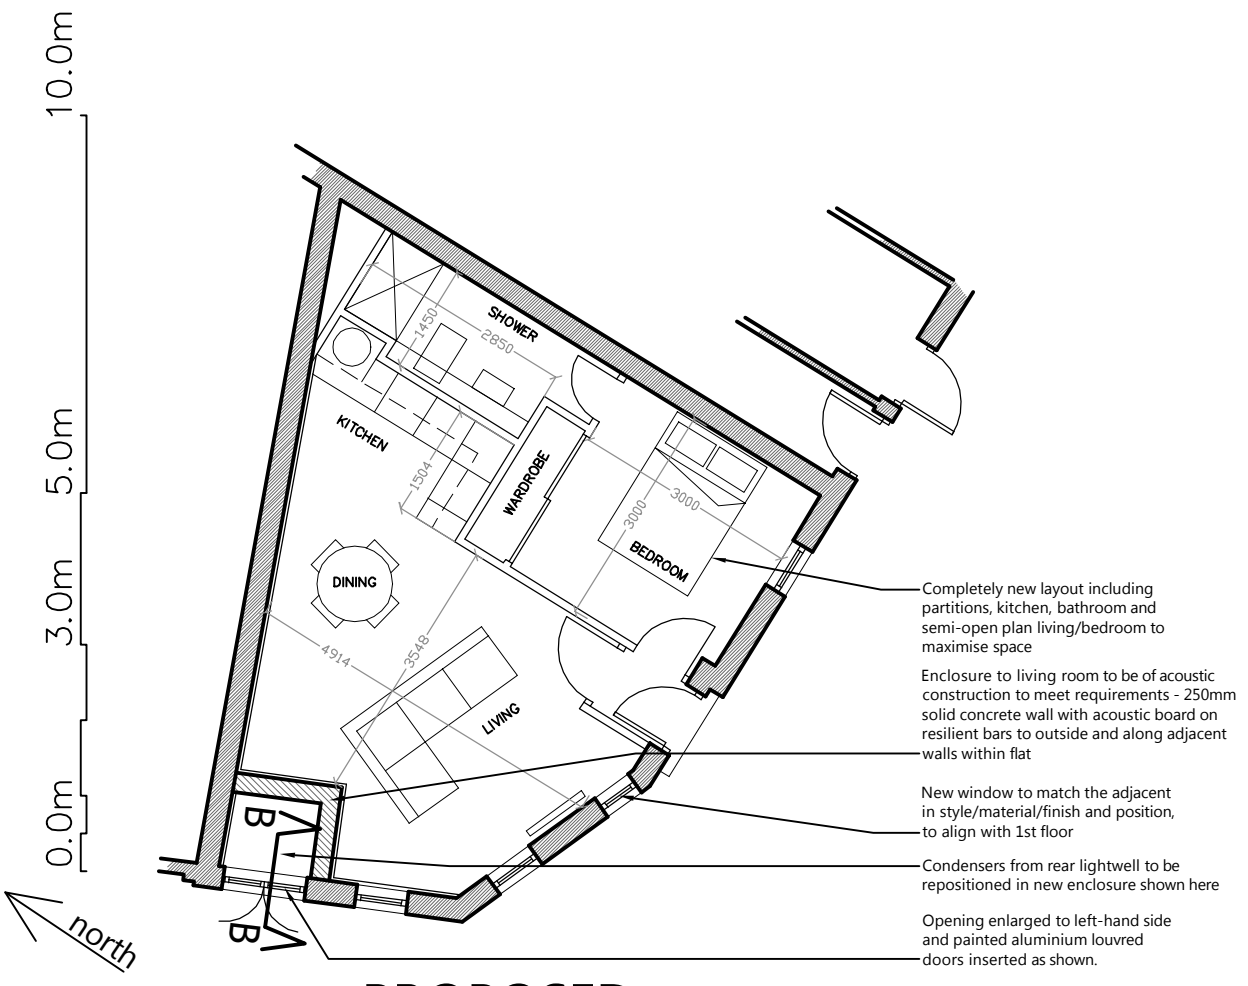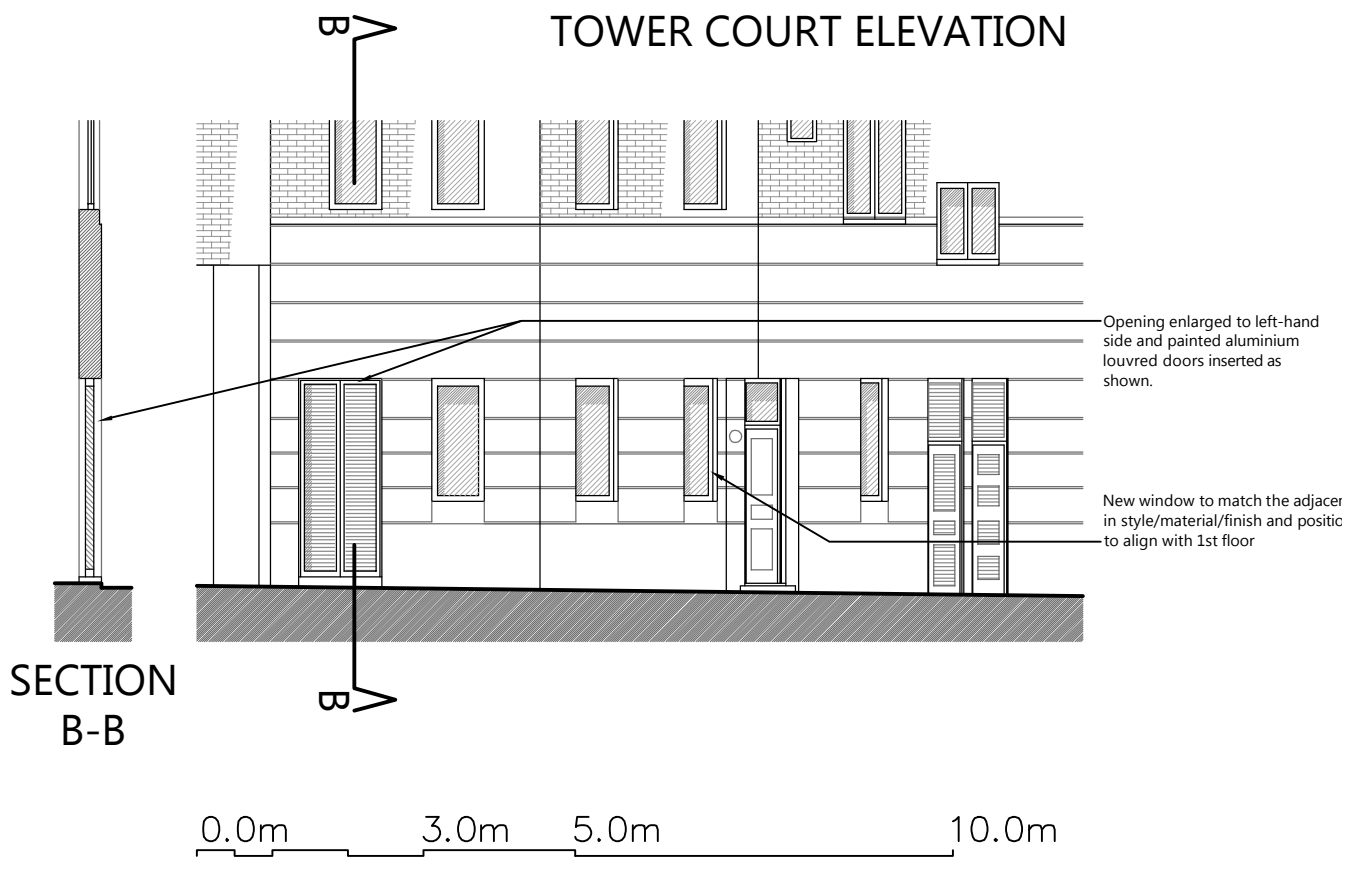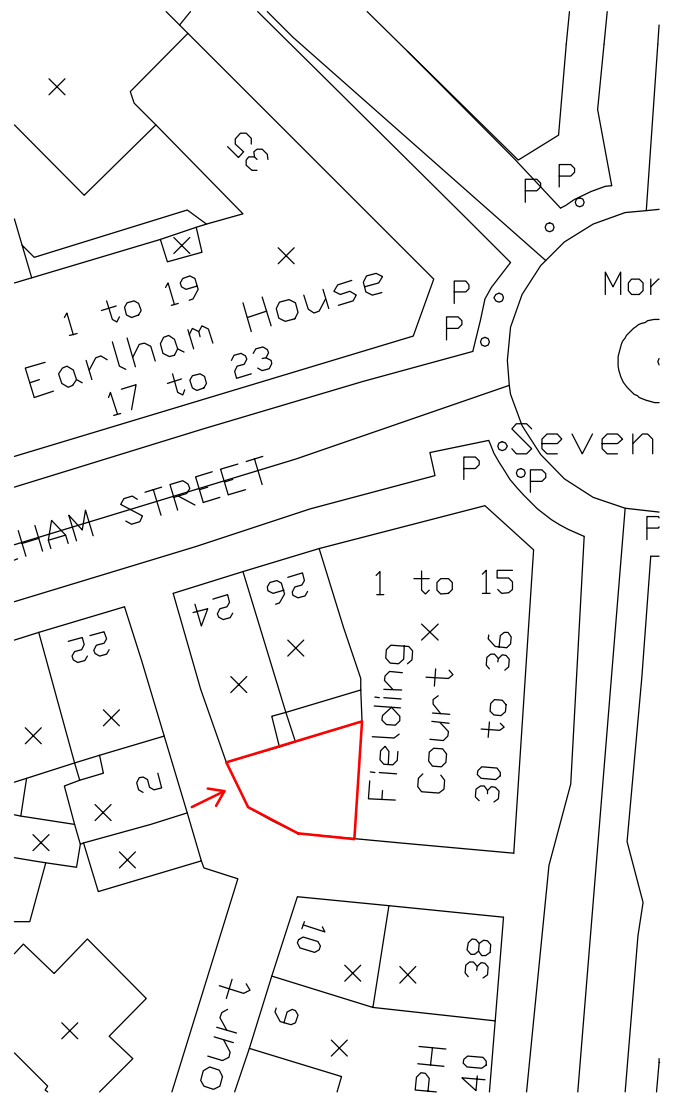

PROPOSED
GROUND FLOOR PLAN
Studio flat | 41.3sqm GIA

NOTES:

LOCATION PLAN @ 1:500 SCALE.
ALL SCALES/DIMENSIONS FOR PLANNING PURPOSES ONLY.

revA	Amended	01.04.14
revB	Amended	03.04.14
revC	Amended	07.08.14

DRAWING TITLE
Section B-B, Elevation & Plan as Proposed

ADDRESS
Fielding Court London WC2

PROJECT NAME
Duct Extension

DATE
March 2014


SCALE
1:100 @ A3

CLIENT
Shaftesbury Covent Garden Ltd


DRAWING NO.
21599-P02 revC




1 SANDWICH STREET
LONDON WC1H 9PF
Tel: (020) 7391 7100 Fax: (020) 7391 7121

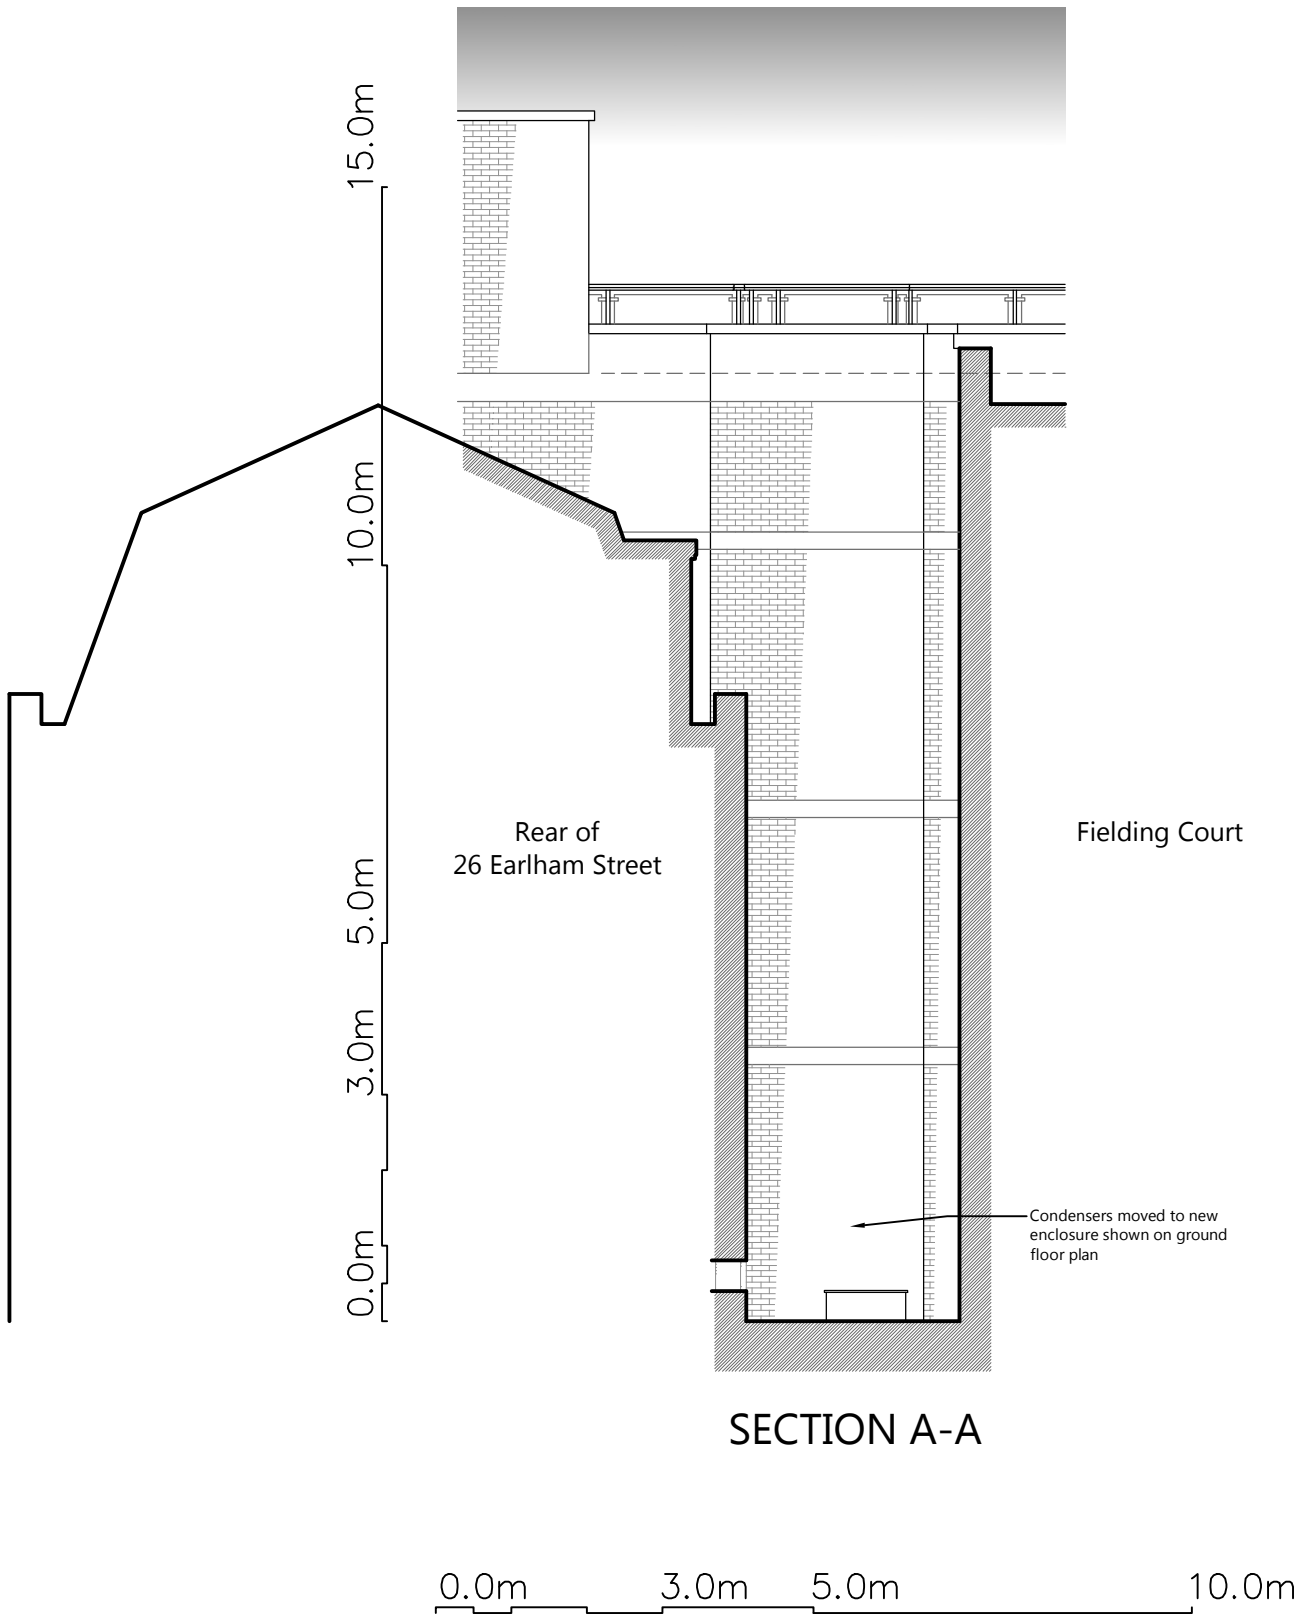

SECTION A-A

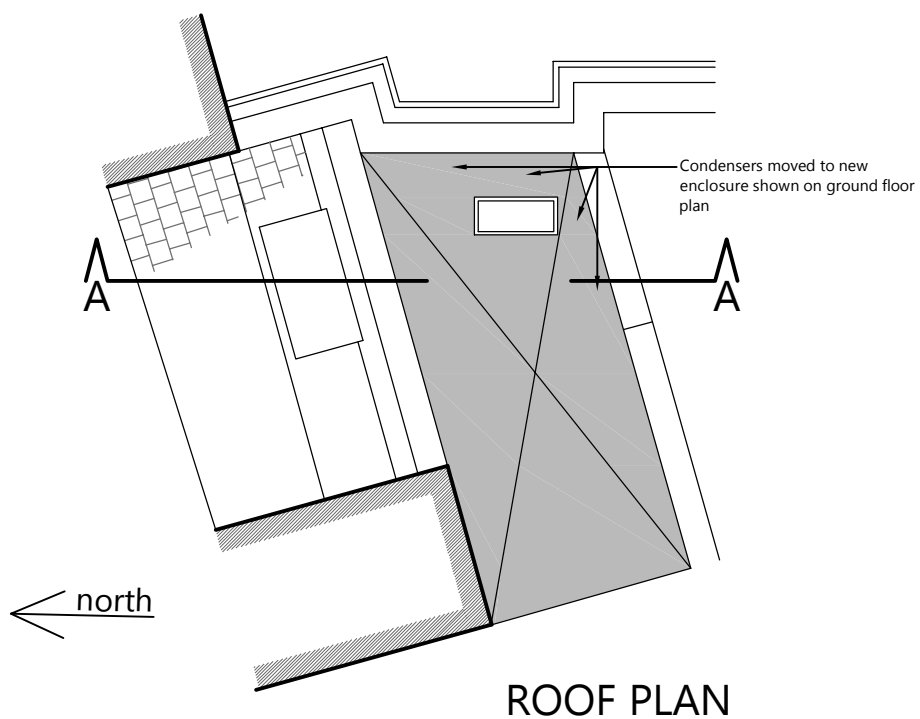

ROOF PLAN

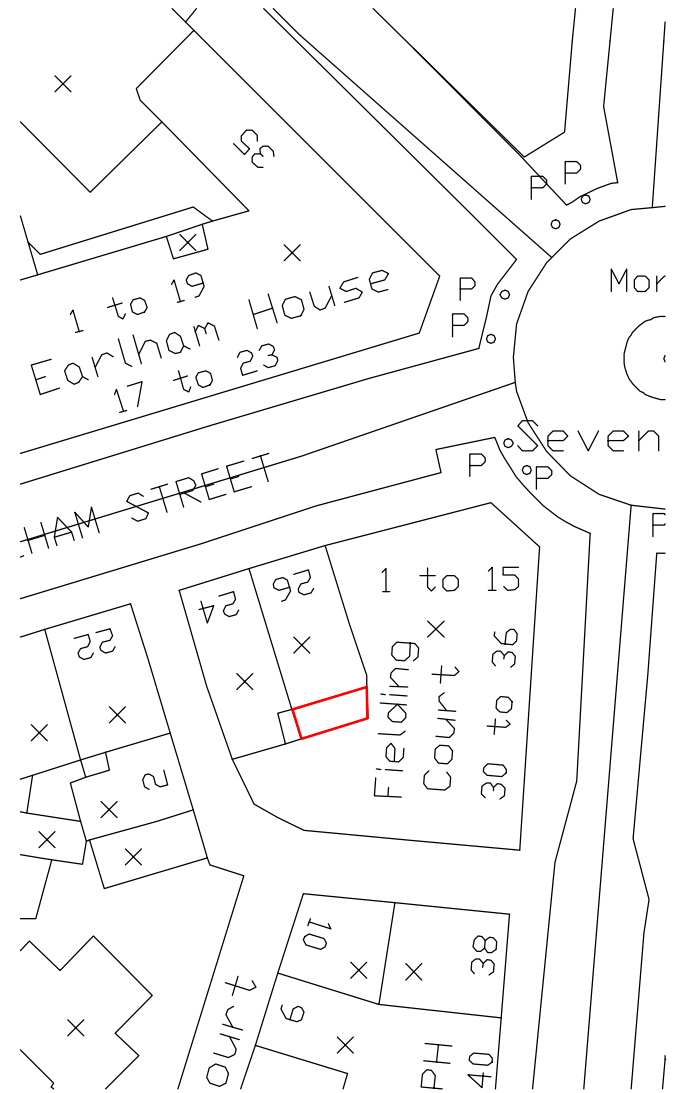

NOTES:

LOCATION PLAN @ 1:500 SCALE.

ALL SCALES/DIMENSIONS FOR PLANNING PURPOSES ONLY.

revA | Amended | 06.05.14

DRAWING TITLE

**Section A-A & Plan
as Proposed**

ADDRESS

**Fielding Court
London WC2**

PROJECT NAME | DATE

Duct Extension

March 2014

CLIENT | DRAWING NO.

Shaftesbury Covent Garden Ltd

**21599-P03
revA**

Fresson & Tee
CHARTERED SURVEYORS

1 SANDWICH STREET
LONDON WC1H 9PF

Tel: (020) 7391 7100 Fax: (020) 7391 7121

PROPOSED