

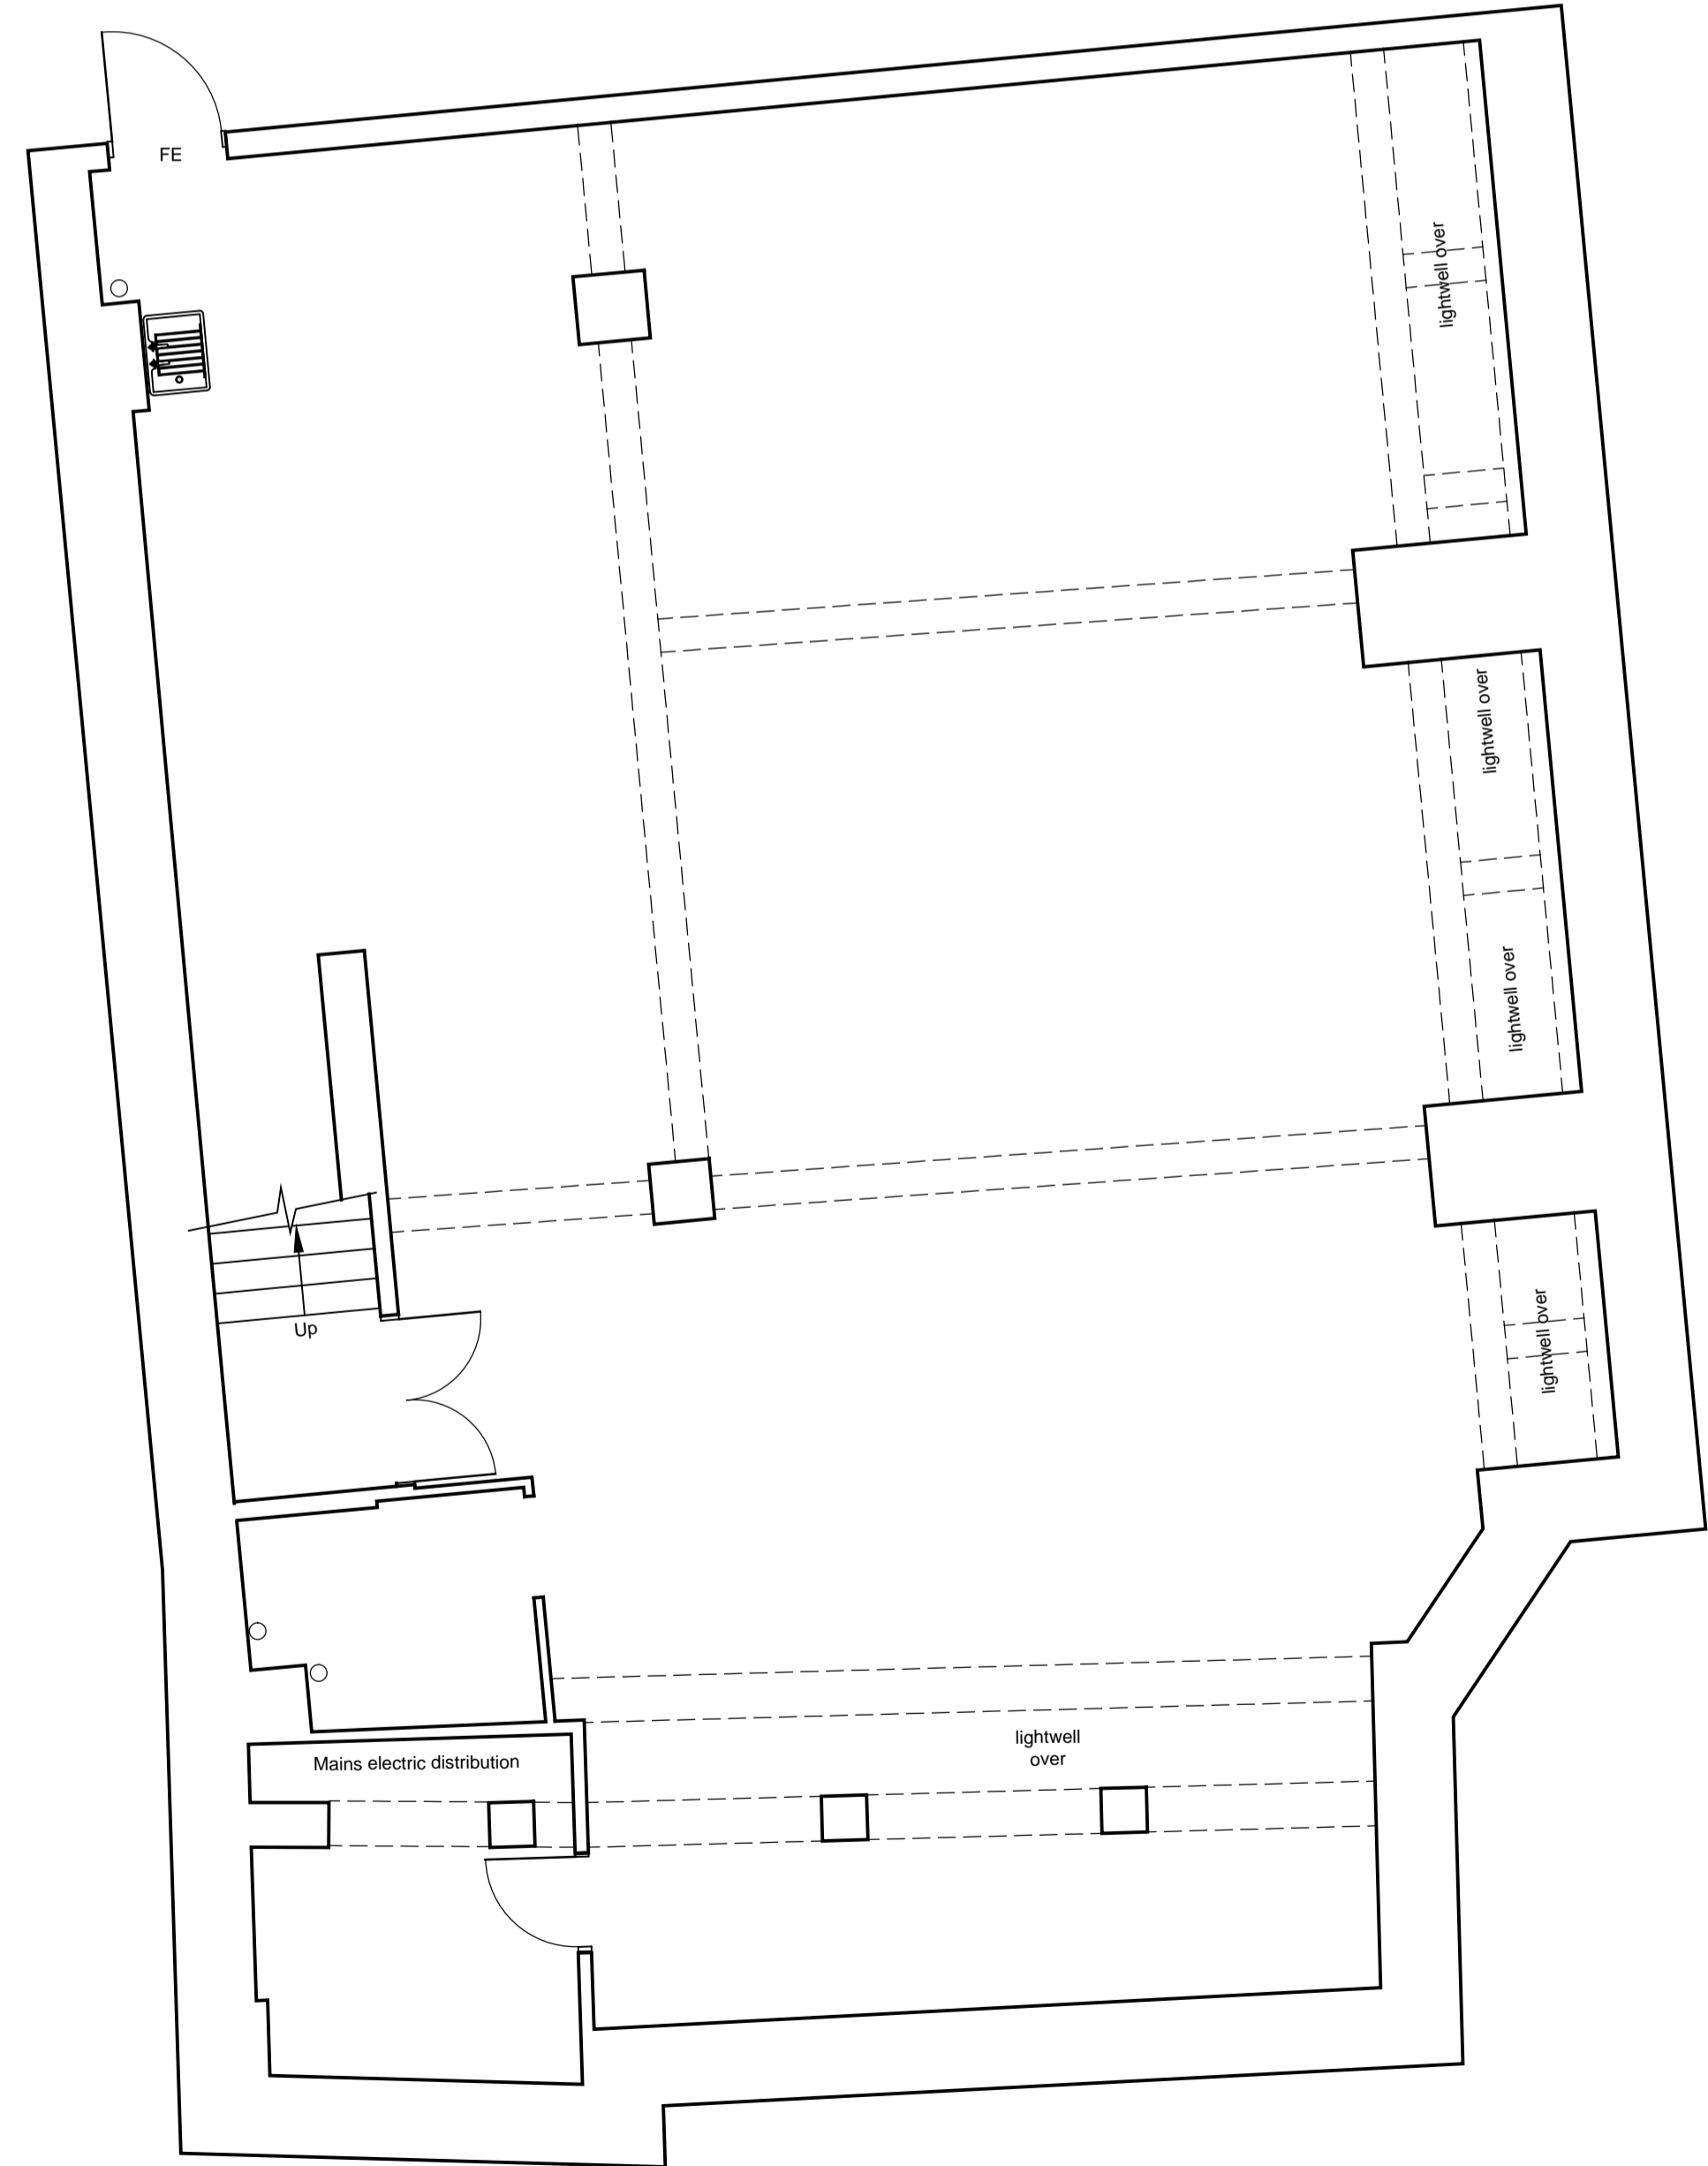


General Notes
 This drawing is copyright. It may not be reproduced or disclosed either wholly or in part without written consent from DALE ROBERTS DESIGN. All dimensions are to be checked on site prior to commencement of work. Figured dimensions are to be taken in preference to scaled dimensions. If in doubt ask DALE ROBERTS DESIGN.
 This drawing could be subject to a Planning / Building Regulations application and should this be the case all works undertaken prior to approval are at the contractors / clients risk.
 This drawing has received Planning approval dated:
 This drawing has received Building Regulations approval dated:

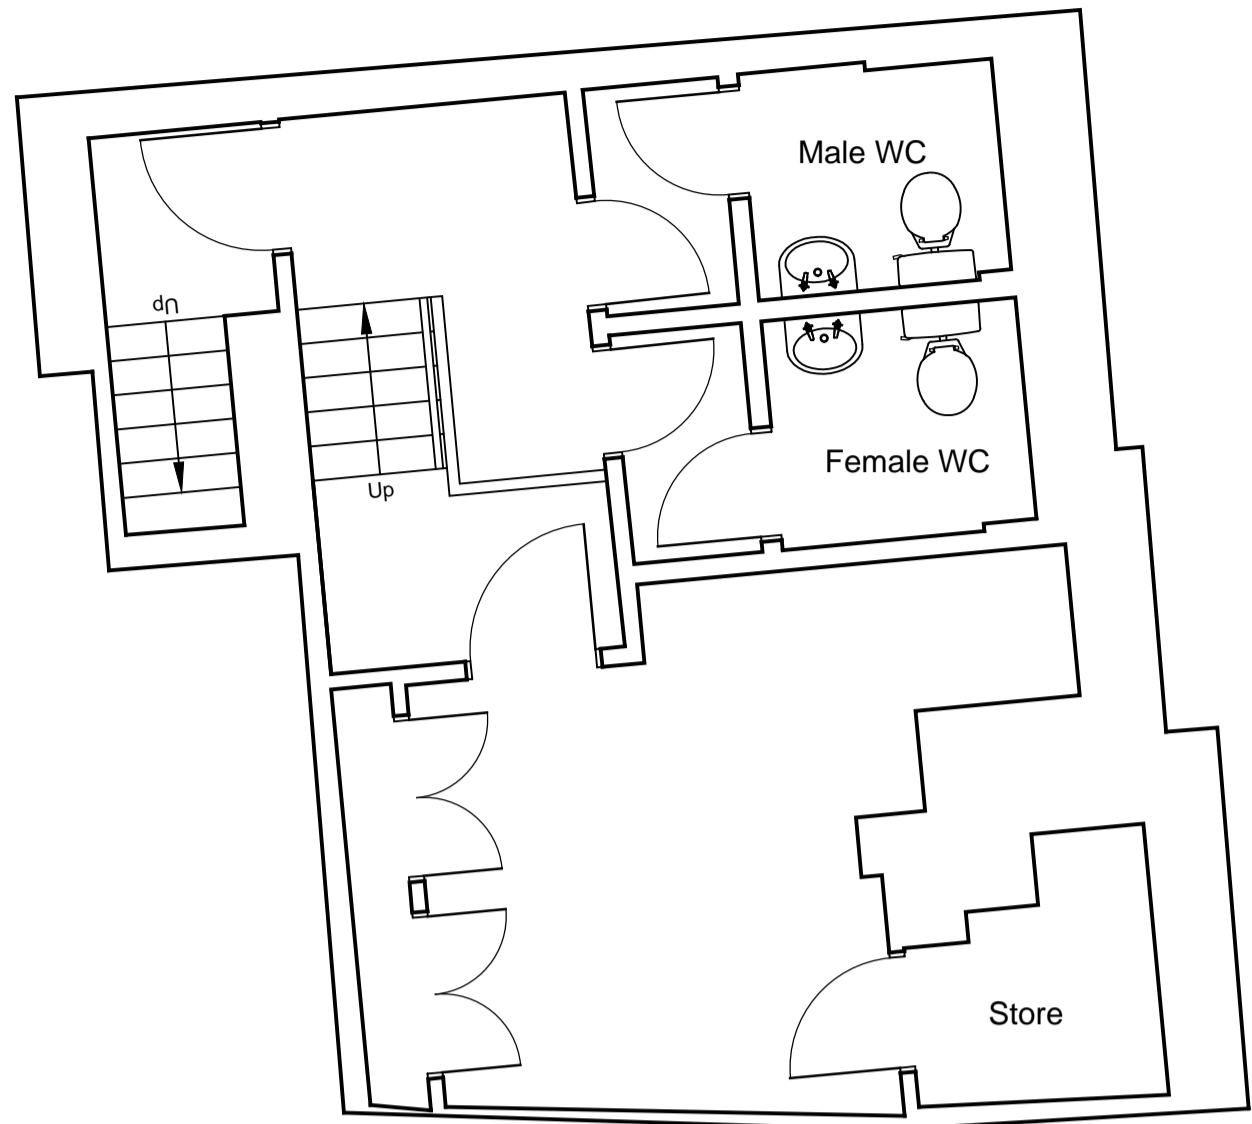

Existing Basement Plan
 (Scale 1:50)

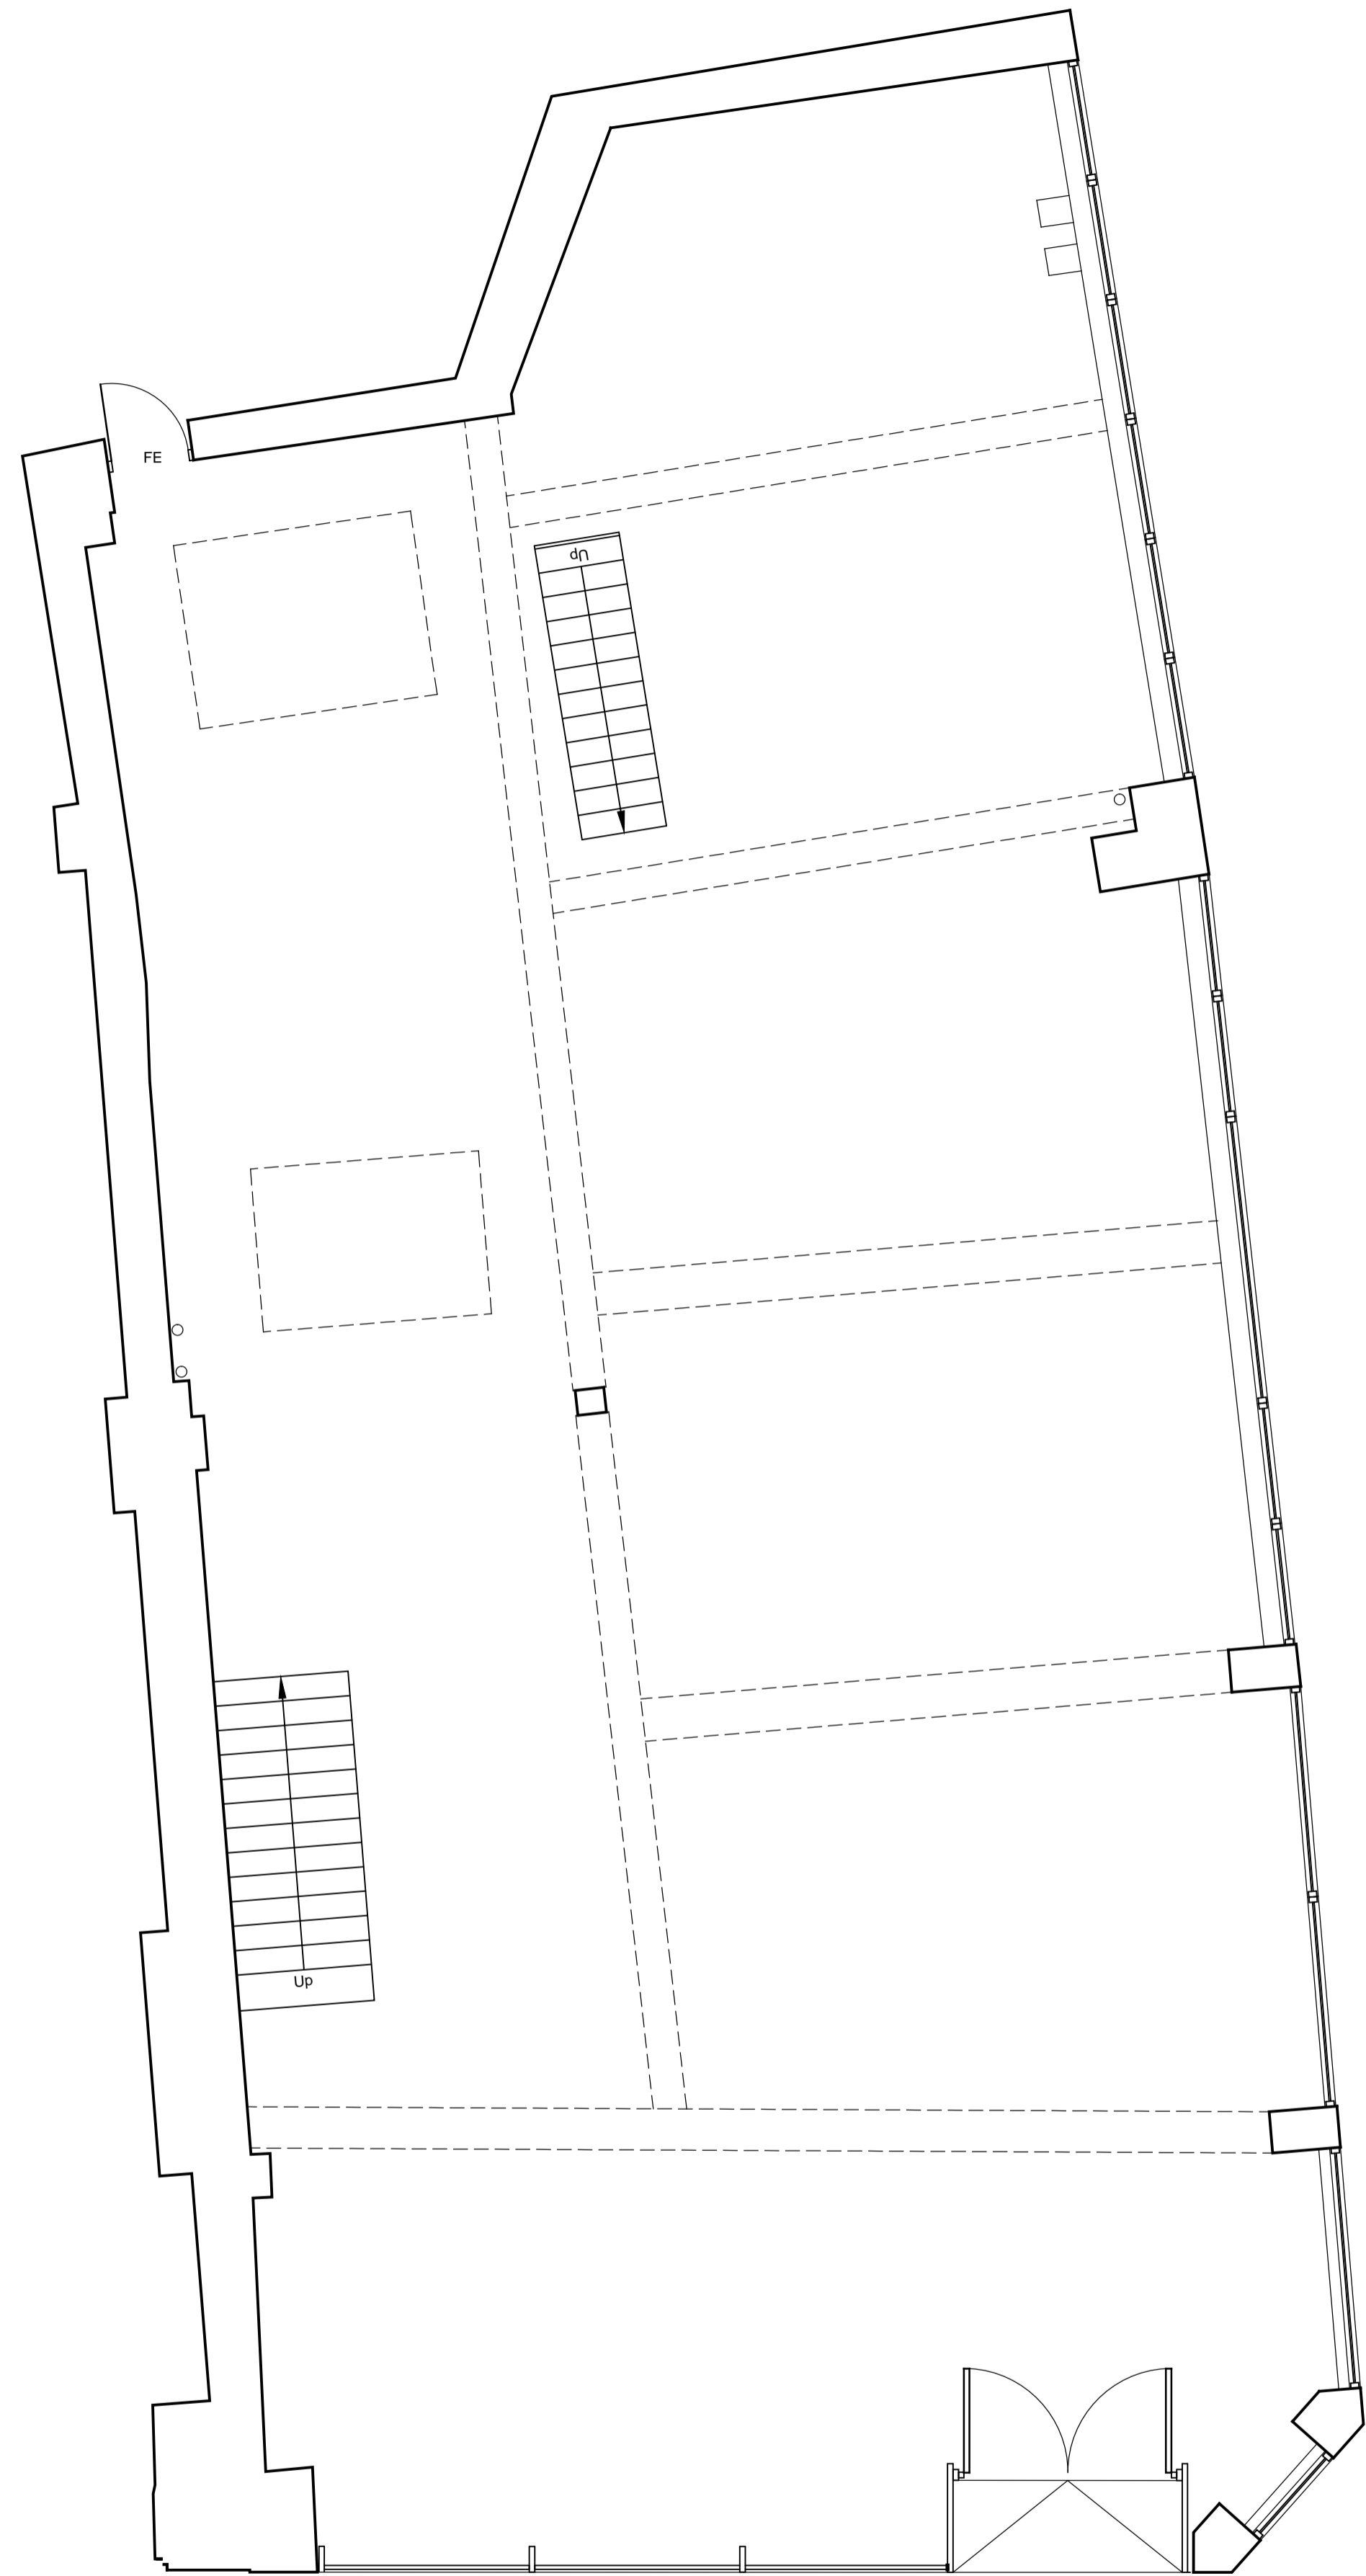

Existing Ground Floor Plan
 (Scale 1:50)




No.	Revisions	Date

Client
 BLACKWELL UK LTD

Project
 PROPOSED BOOKSHOP & COFFEE SHOP
 50 HIGH HOLBORN
 LONDON
 WC1V 6RL

Drawing Title
 EXISTING FLOOR PLANS

	DALE ROBERTS DESIGN ARCHITECTURAL SERVICES	
	The Studio 77 Castle Road Salisbury Wiltshire SP1 3RN T 01722 322600 F 01722 341017 E info@drdesigns.co.uk W www.drdesigns.co.uk	Scale 1:50 @ A1
Drawn LAR	Checked LAR	Drawing No. 14021 / P050