



 


All drawings to be read in conjunction with structural engineer's and service engineer's


A1

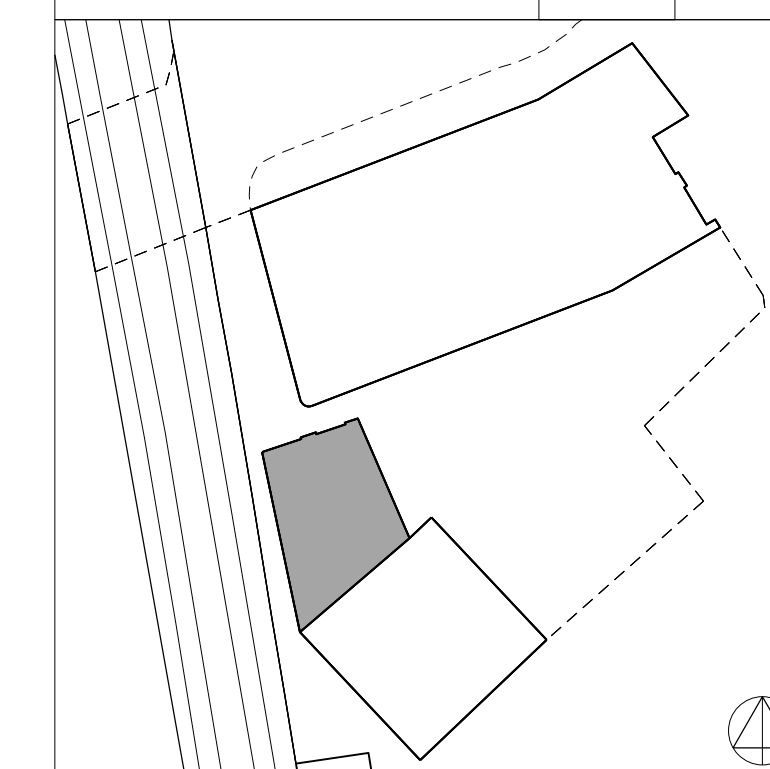

2 West elevation as existing  
202\_050 Scale 1:100 @ A1

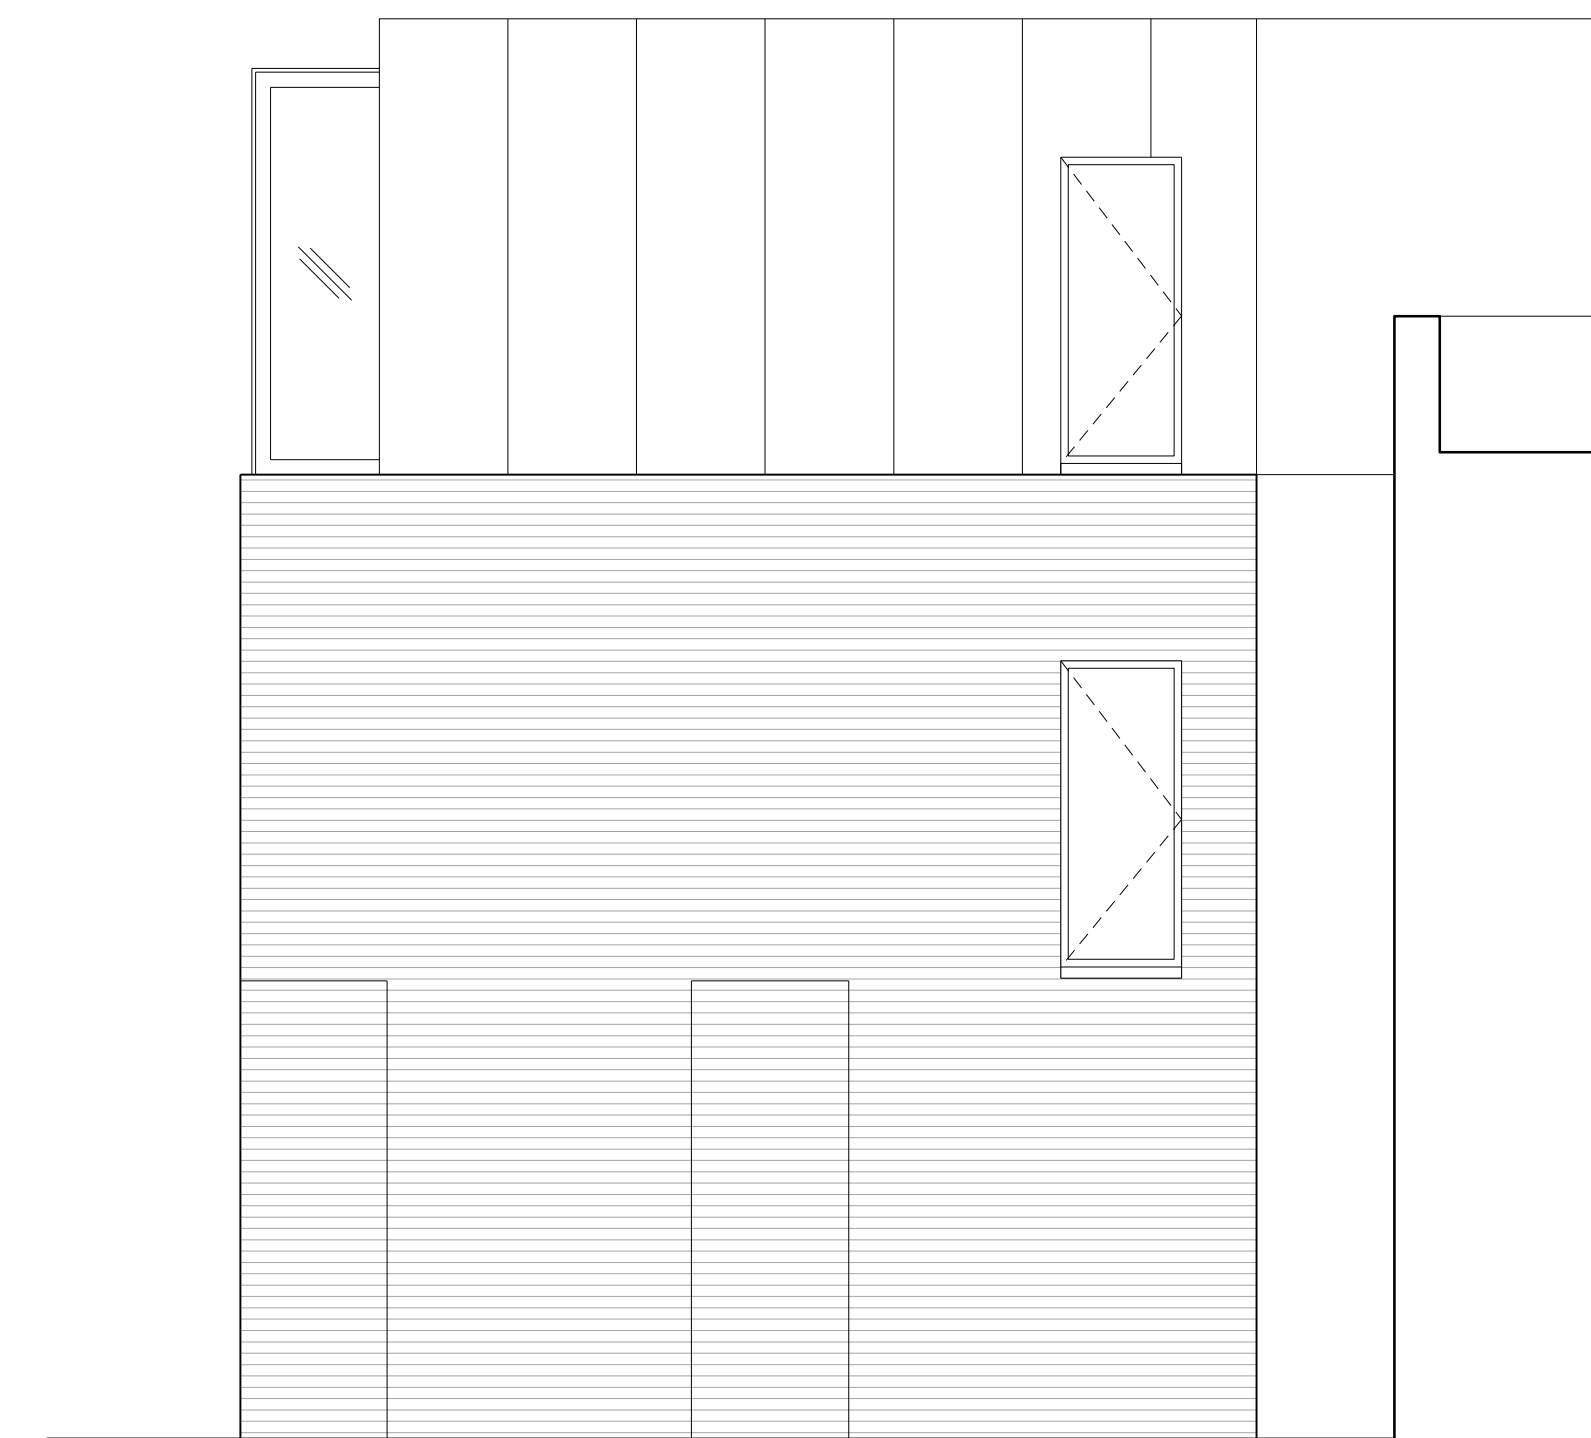

3 North elevation as existing  
202\_050 Scale 1:100 @ A1

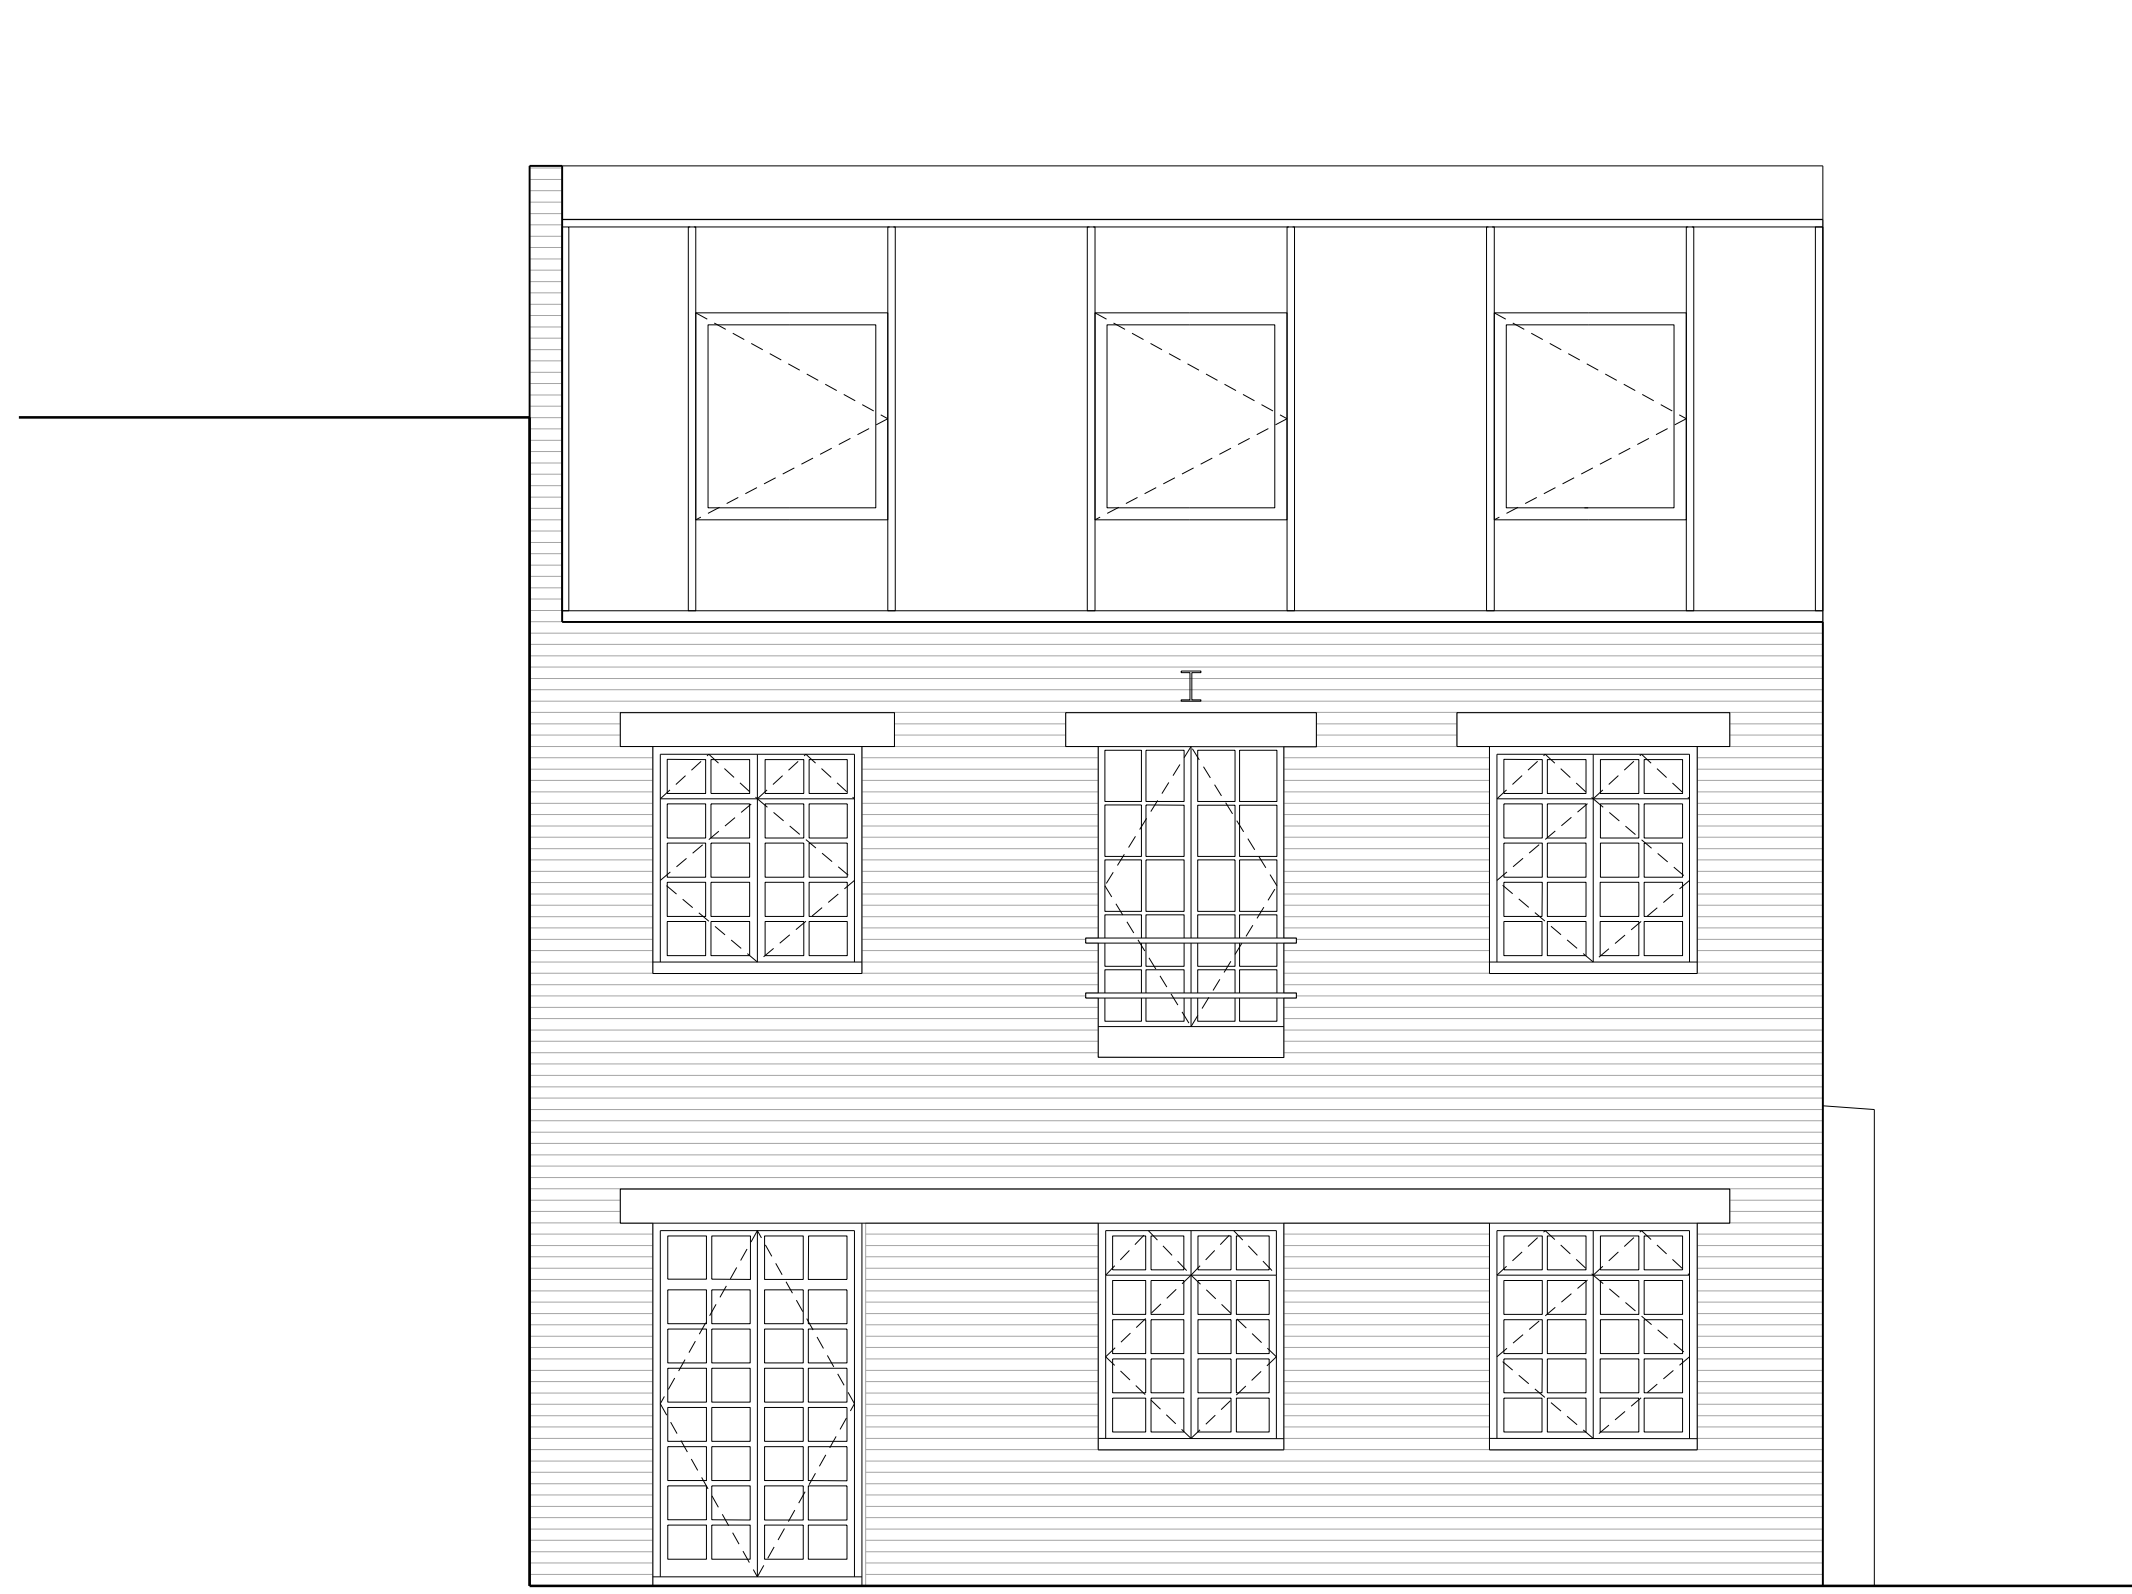

1 East elevation as existing  
202\_050 Scale 1:100 @ A1

P1	26.08.14	Construction Issue
Rev	Date	Note

Services  
Synergy Consulting Engineers Ltd

Structures  
Ellis + Moore

Client  
Jonathan Rose  
Delbanco Meyer, Brinsmead Apartments, 25a Ryland Road, London, NW5 3EB

Project title  
**BRINSMEAD 2**

Drawing Title  
**SHOWROOM ELEVATIONS AS EXISTING**

Scale @ A1 **1:50 / 1:100@A3**

Project No.	Drawing no.	Revision
<b>202</b>	<b>050</b>	<b>P1</b>

Status	Date of Issue
<b>PLANNING</b>	<b>AUGUST 2014</b>



Clive Sall Architecture Ltd.

2 Providence Yard  
Ezra Street  
London E2 7RJ

Copyright CLIVE SALL ARCHITECTURE LTD