




2 North elevation as proposed (Wilkin Street)  
202\_300 Scale 1:100 @ A1

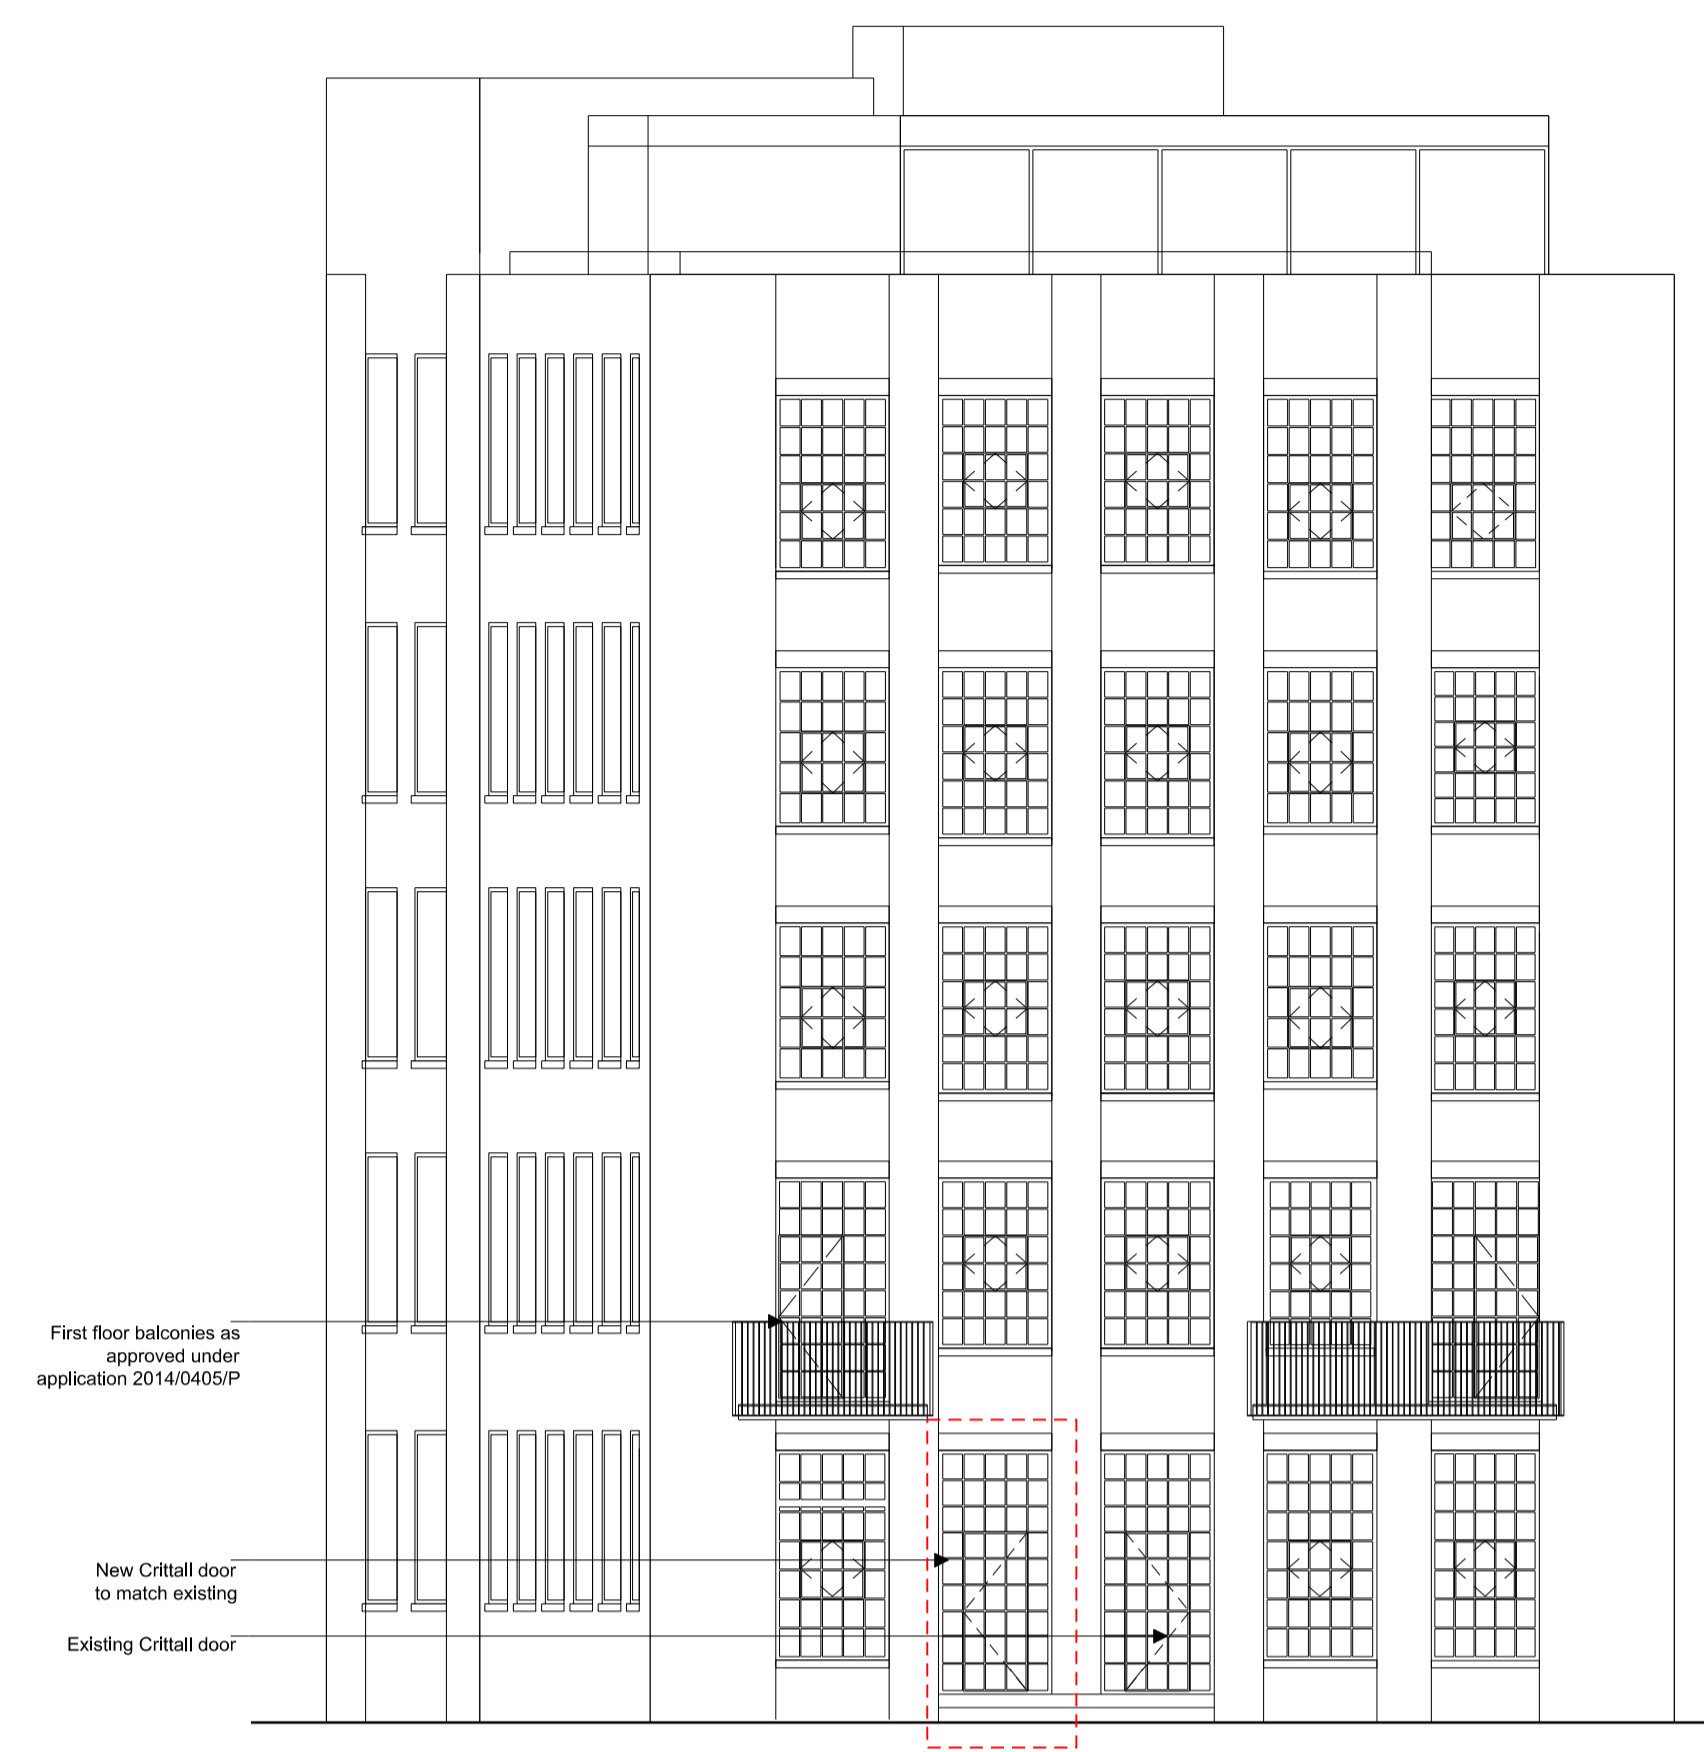

3 West elevation as proposed (From viaduct)  
202\_300 Scale 1:100 @ A1

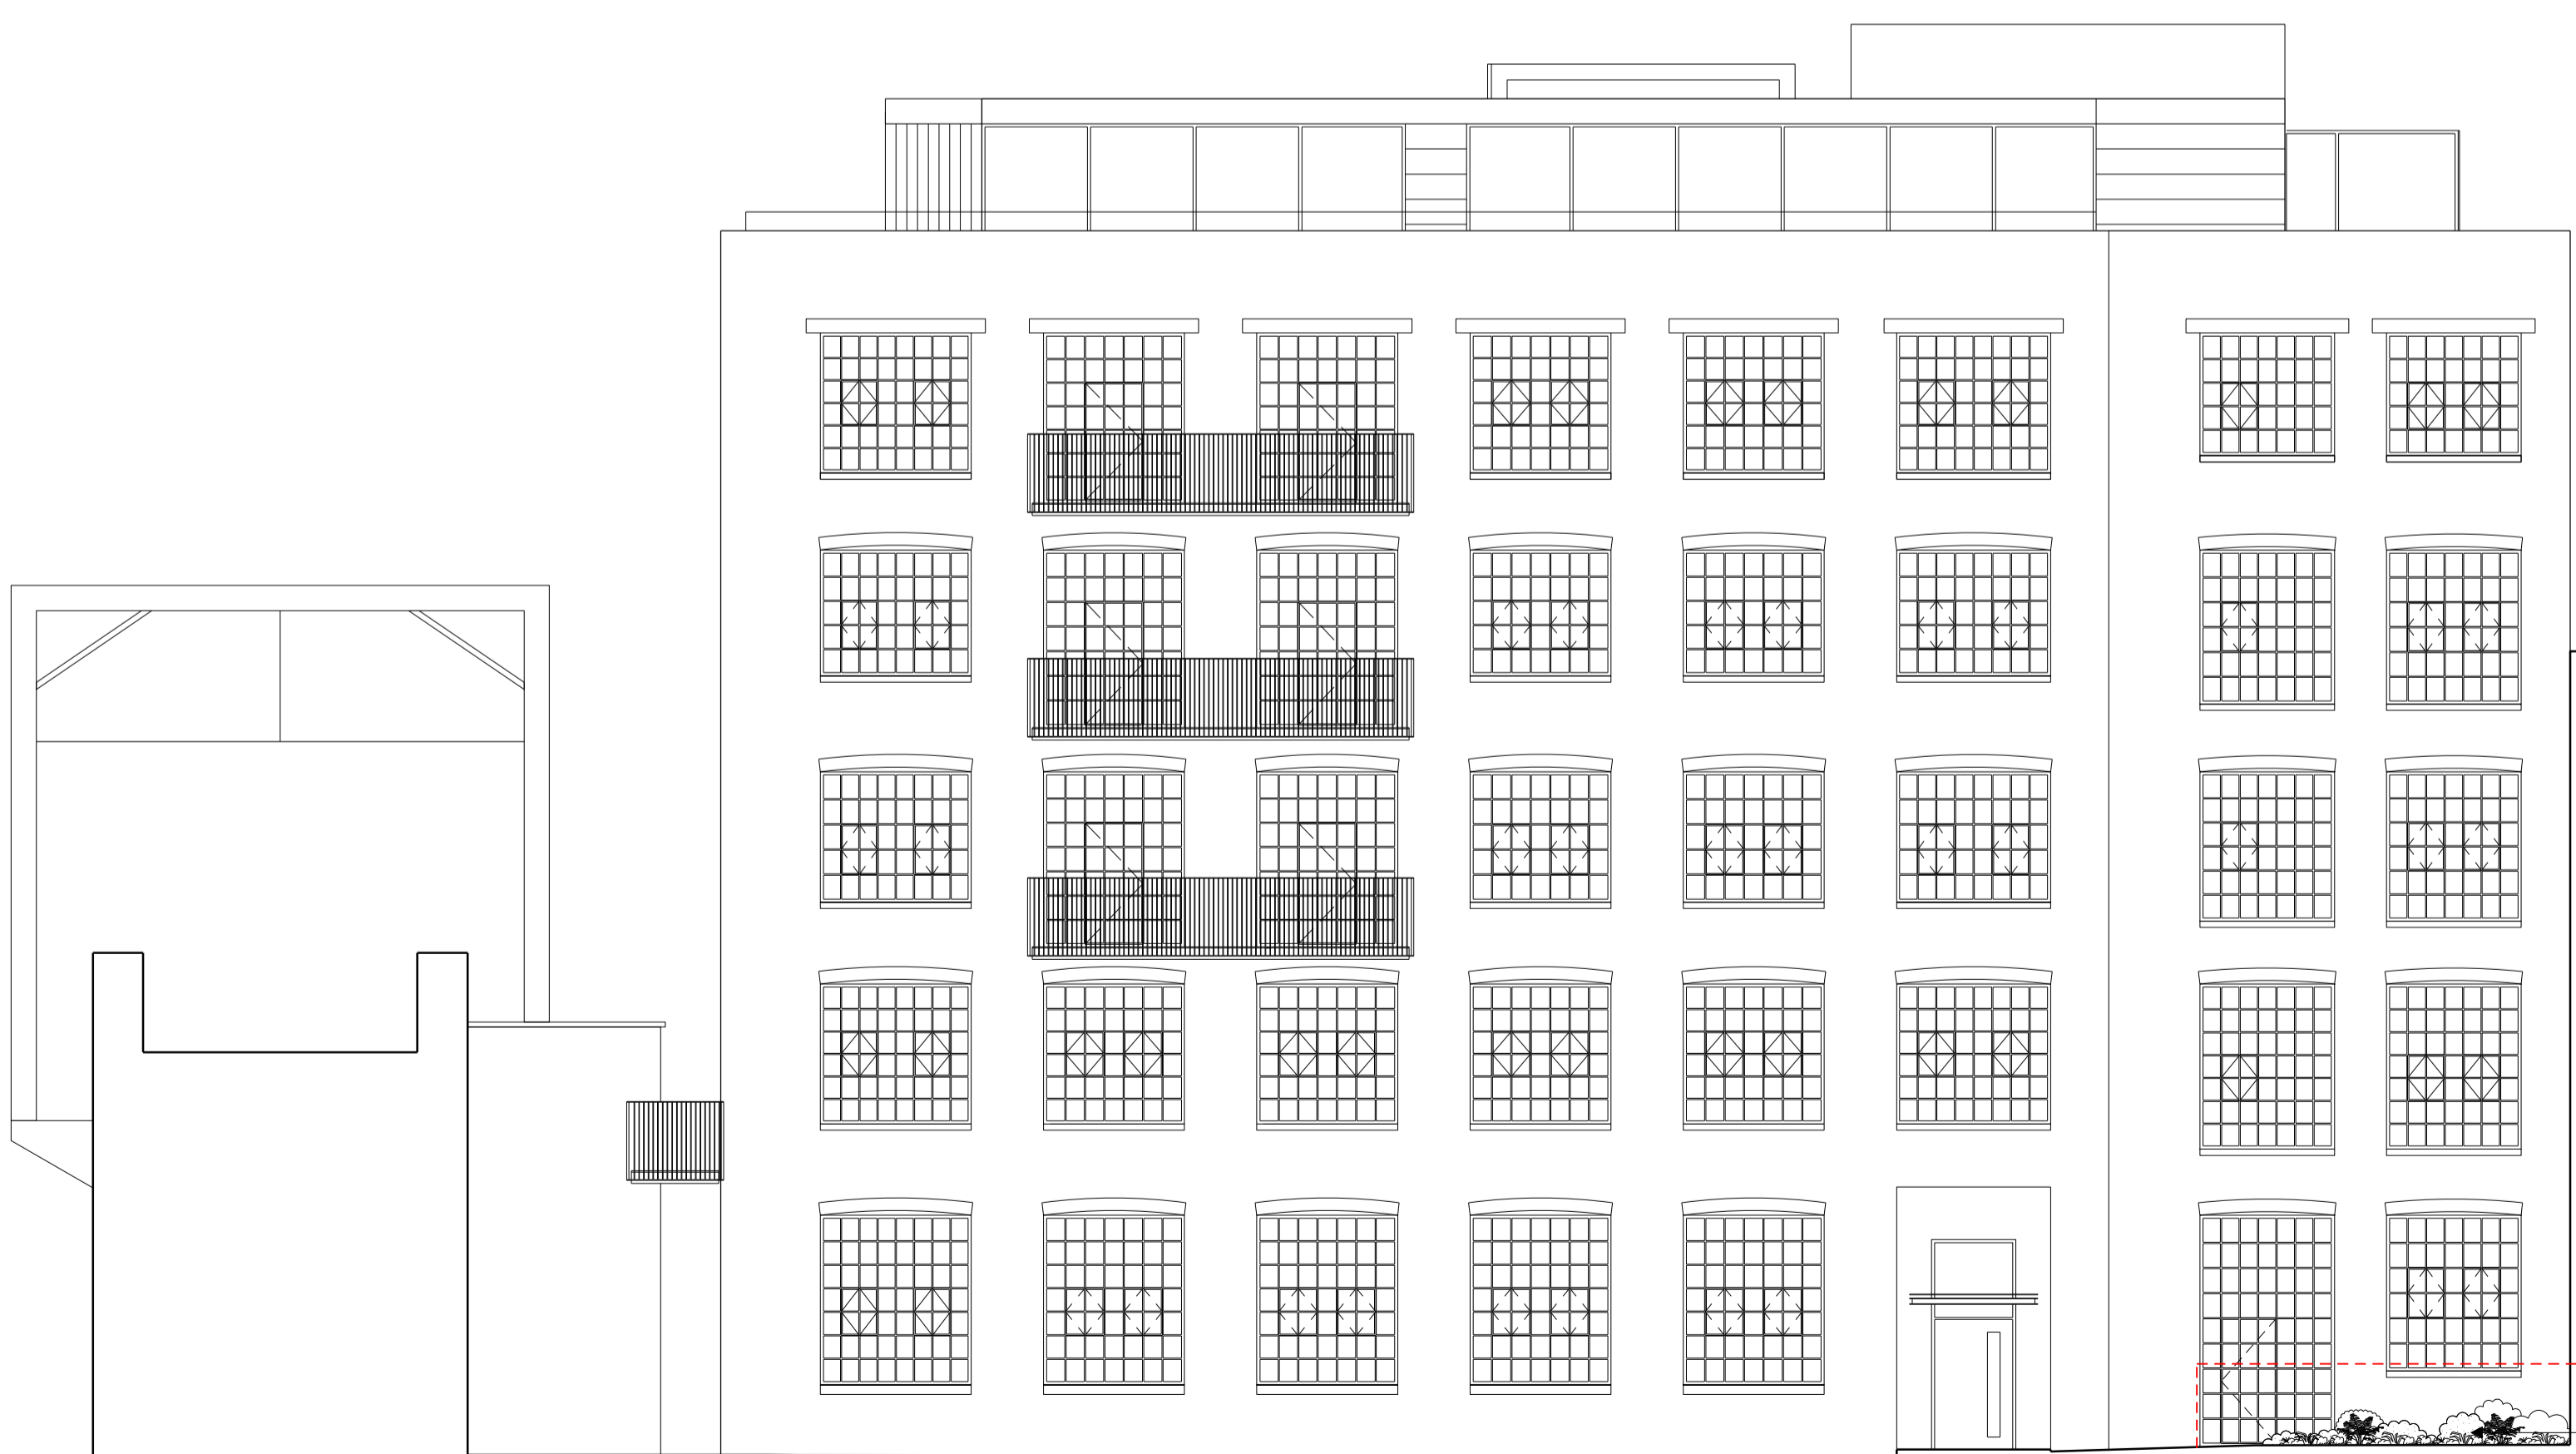

1 South elevation as proposed (From car park)  
202\_300 Scale 1:100 @ A1

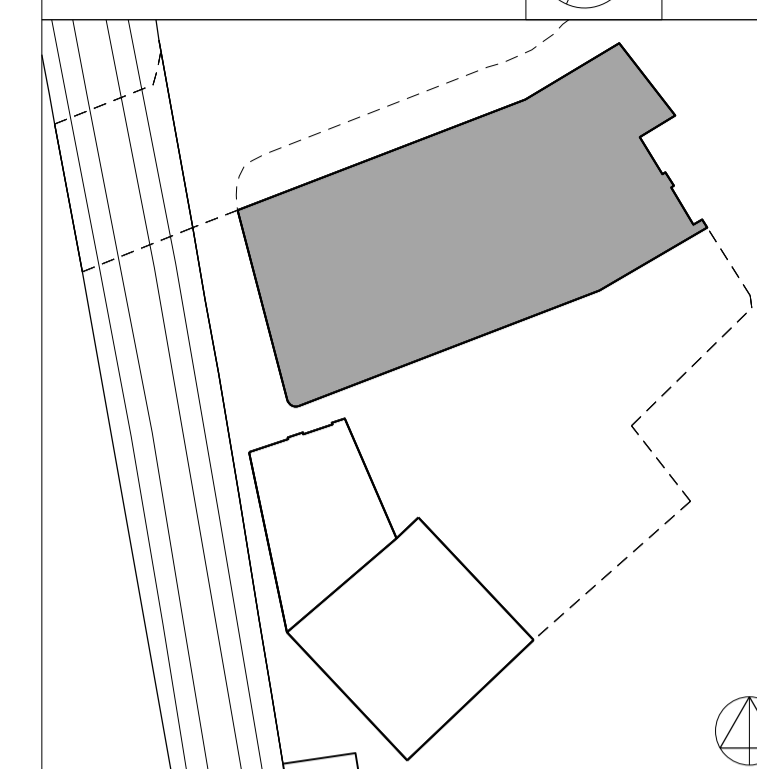

P1	26.08.14	Planning Issue
Rev	Date	Note

Services  
Synergy Consulting Engineers Ltd

Structures  
Ellis + Moore

Client  
Jonathan Rose  
Delbanco Meyer, Brinsmead Apartments, 25a Ryland Road, London, NW5 3EB


Project title  
**BRINSMEAD 2**

Drawing Title  
**BRINSMEAD ELEVATIONS AS PROPOSED**

Scale @ A1 **1:100 / 1:200@A3**

Project No.	Drawing no.	Revision
<b>202</b>	<b>300</b>	<b>P1</b>

Status	Date of Issue
<b>PLANNING</b>	<b>AUGUST 2014</b>

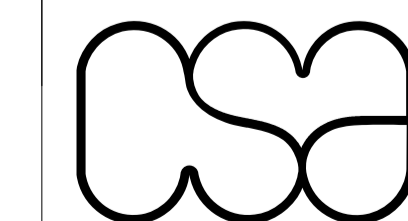

Clive Sall Architecture Ltd.

2 Providence Yard  
Ezra Street  
London E2 7RJ