







-  Existing structure
-  Proposed fabric




AS APPROVED

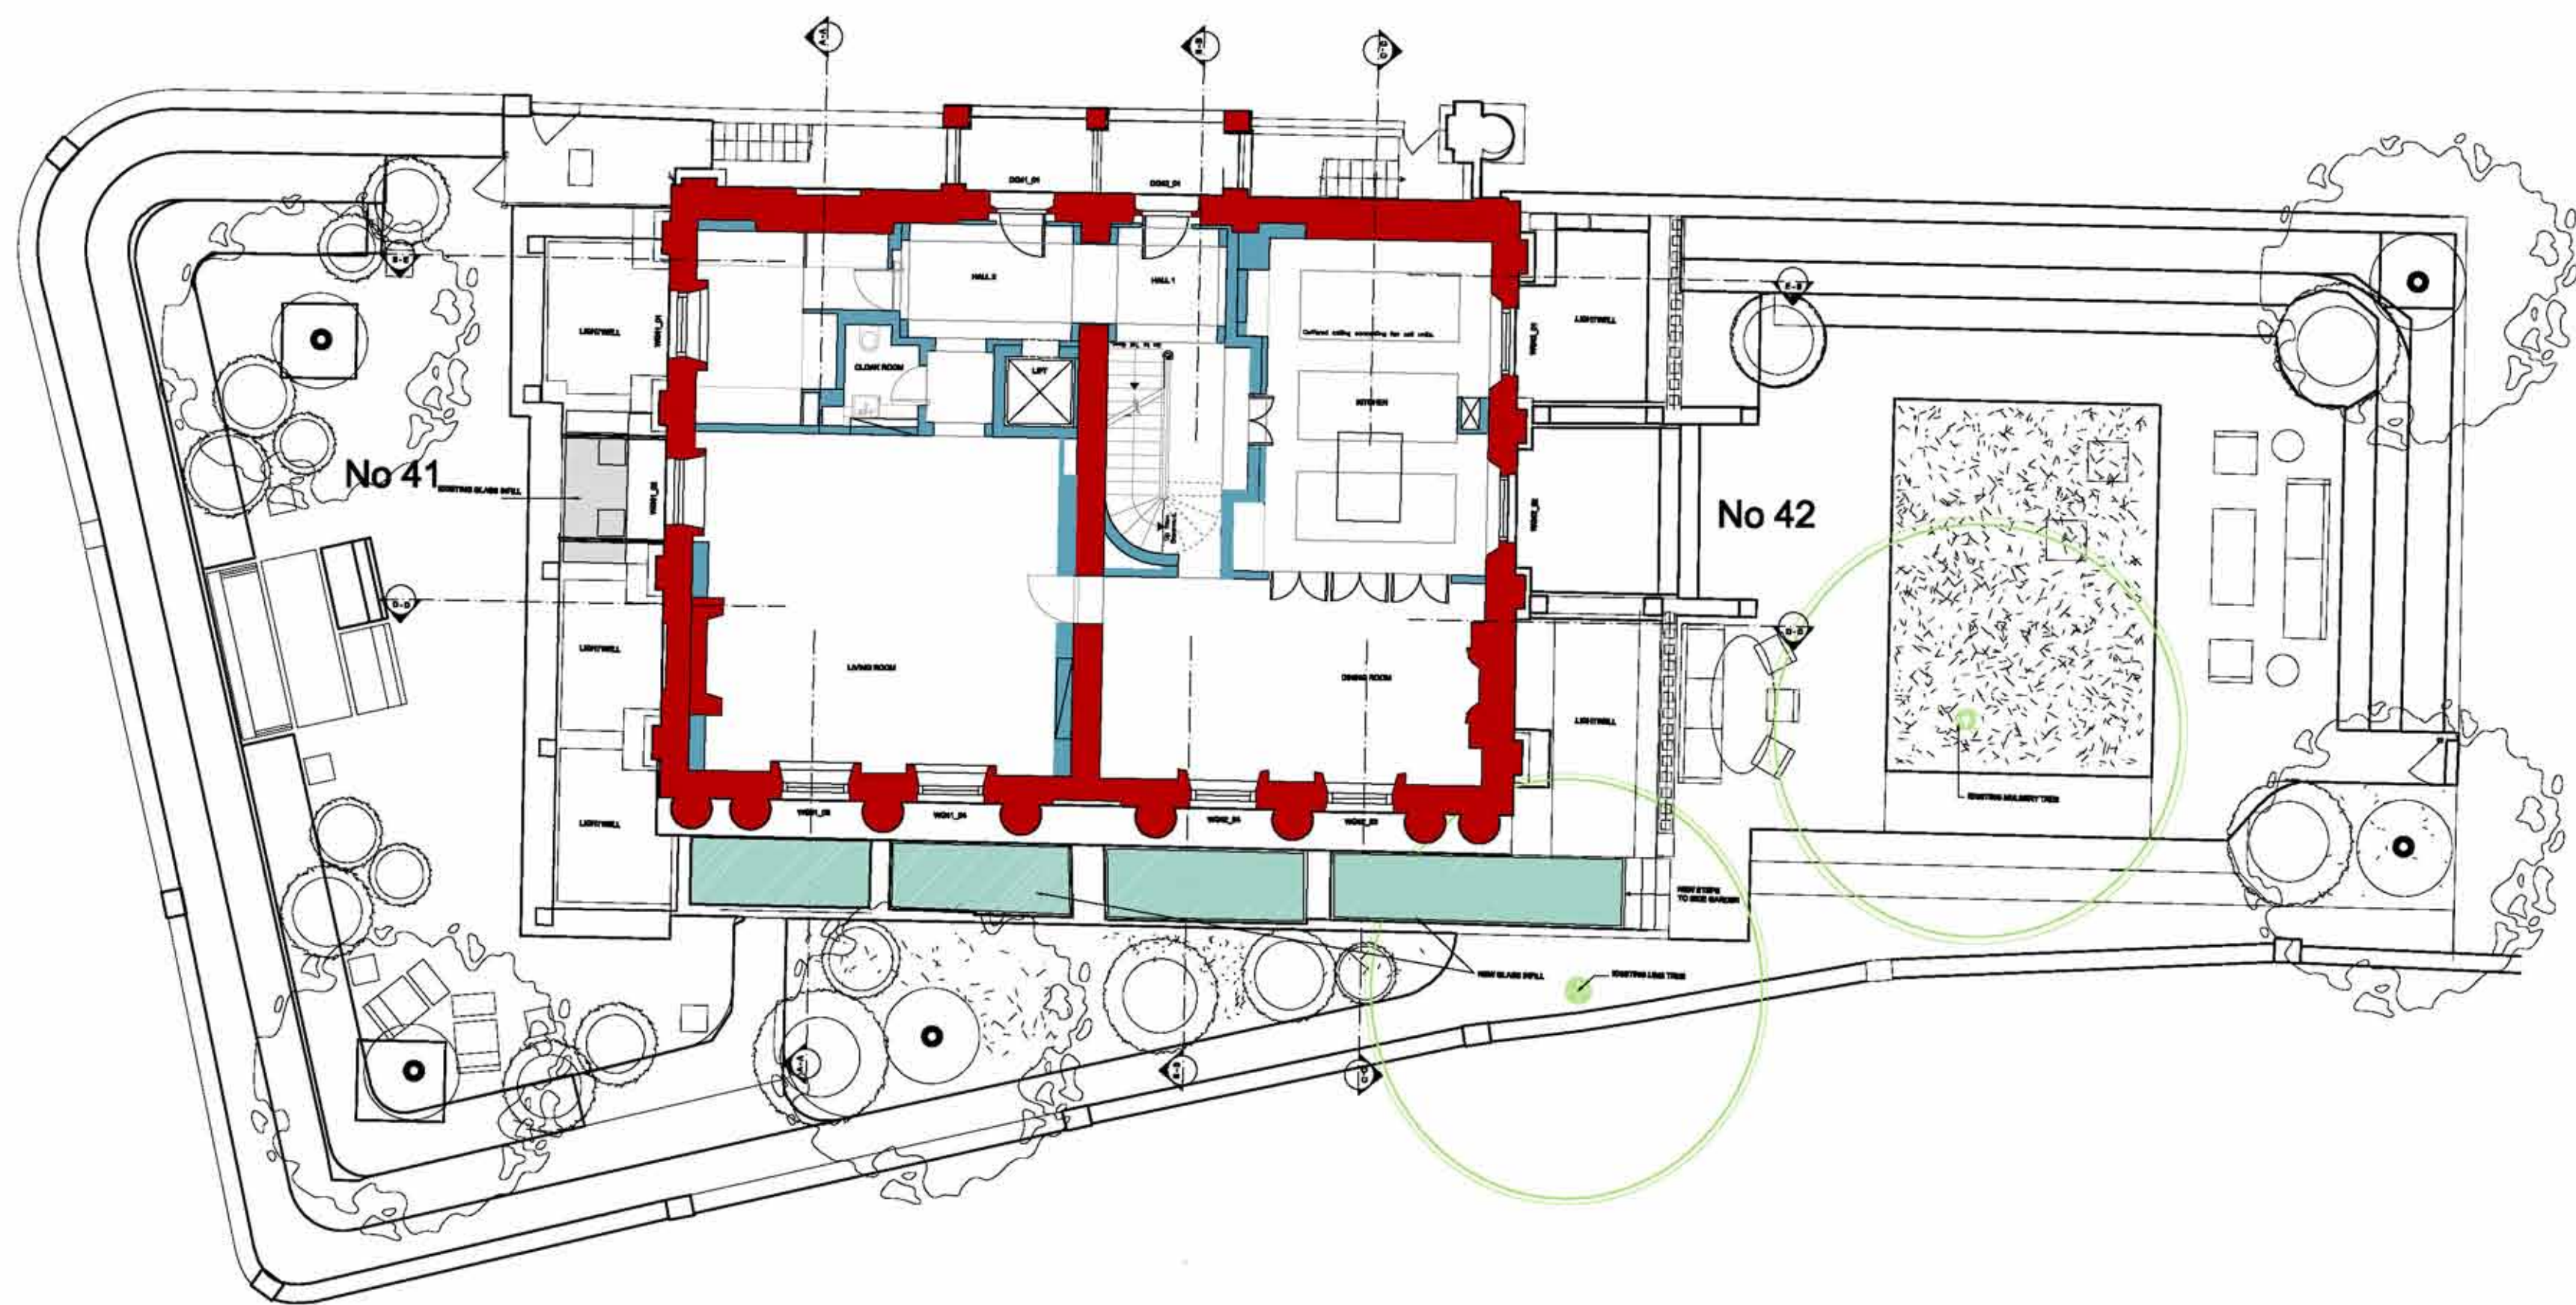2013.1426.P
2013.1888.L

MMM architects Ltd
The Banking Hall
26 Maida Vale
London W9 1RS
T + 44 [0] 20 7286 9499
F + 44 [0] 20 7286 9599
post@mmmarchitects.com
www.mmmarchitects.com

Client	SHALIMAR INVESTORS LTD	Drawing Number	PP-SP-01	Rev.		Date	MARCH 2013	Title	PROPOSED SITE PLAN	<div>LIAIGRE CHRISTIAN LIAIGRE</div> <div> STEPHEN LEVRANT HERITAGE ARCHITECTURE 62 British Grove, Chiswick, London 2NL Telephone : 0208 748 5501 Fax: 0208 748 4992</div>
Job	41 & 42 CHESTER TERRACE	Job Number	N1915	Drawn By	MV/SJ	Scale	1: 100 @ A1	Note:	Please note that information used to produce these drawings is based on measured survey supplied by others; Heritage Architecture can not be held responsible for any inaccuracies that may exist; Please do not scale drawing; All dimensions should be verified on site;	

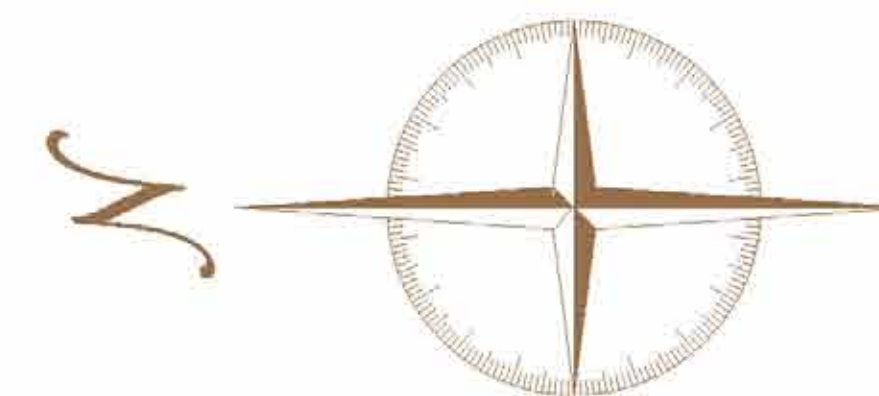


- Existing structure
- Proposed fabric
- Engineered timber floor finish
- Stone floor finish
- Services riser
- Services manifold
- Fan coil unit
- Brickwork
- Concrete
- Cornice to detail

AS APPROVED


2013.1426.P
2013.1888.L

MMM architects Ltd
The Banking Hall
26 Maida Vale
London W9 1RS
T + 44 [0] 20 7286 9499
F + 44 [0] 20 7286 9599
post@mmmarchitects.com
www.mmmarchitects.com

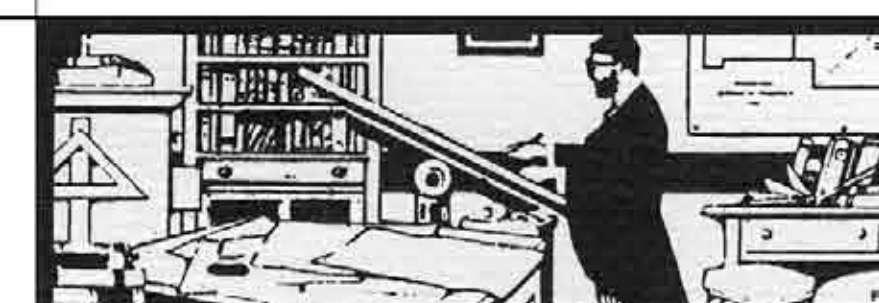


STEPHEN LEVRANT HERITAGE ARCHITECTURE

62 British Grove, Chiswick, London 2NL
Telephone : 0208 748 5501 Fax: 0208 748 4992

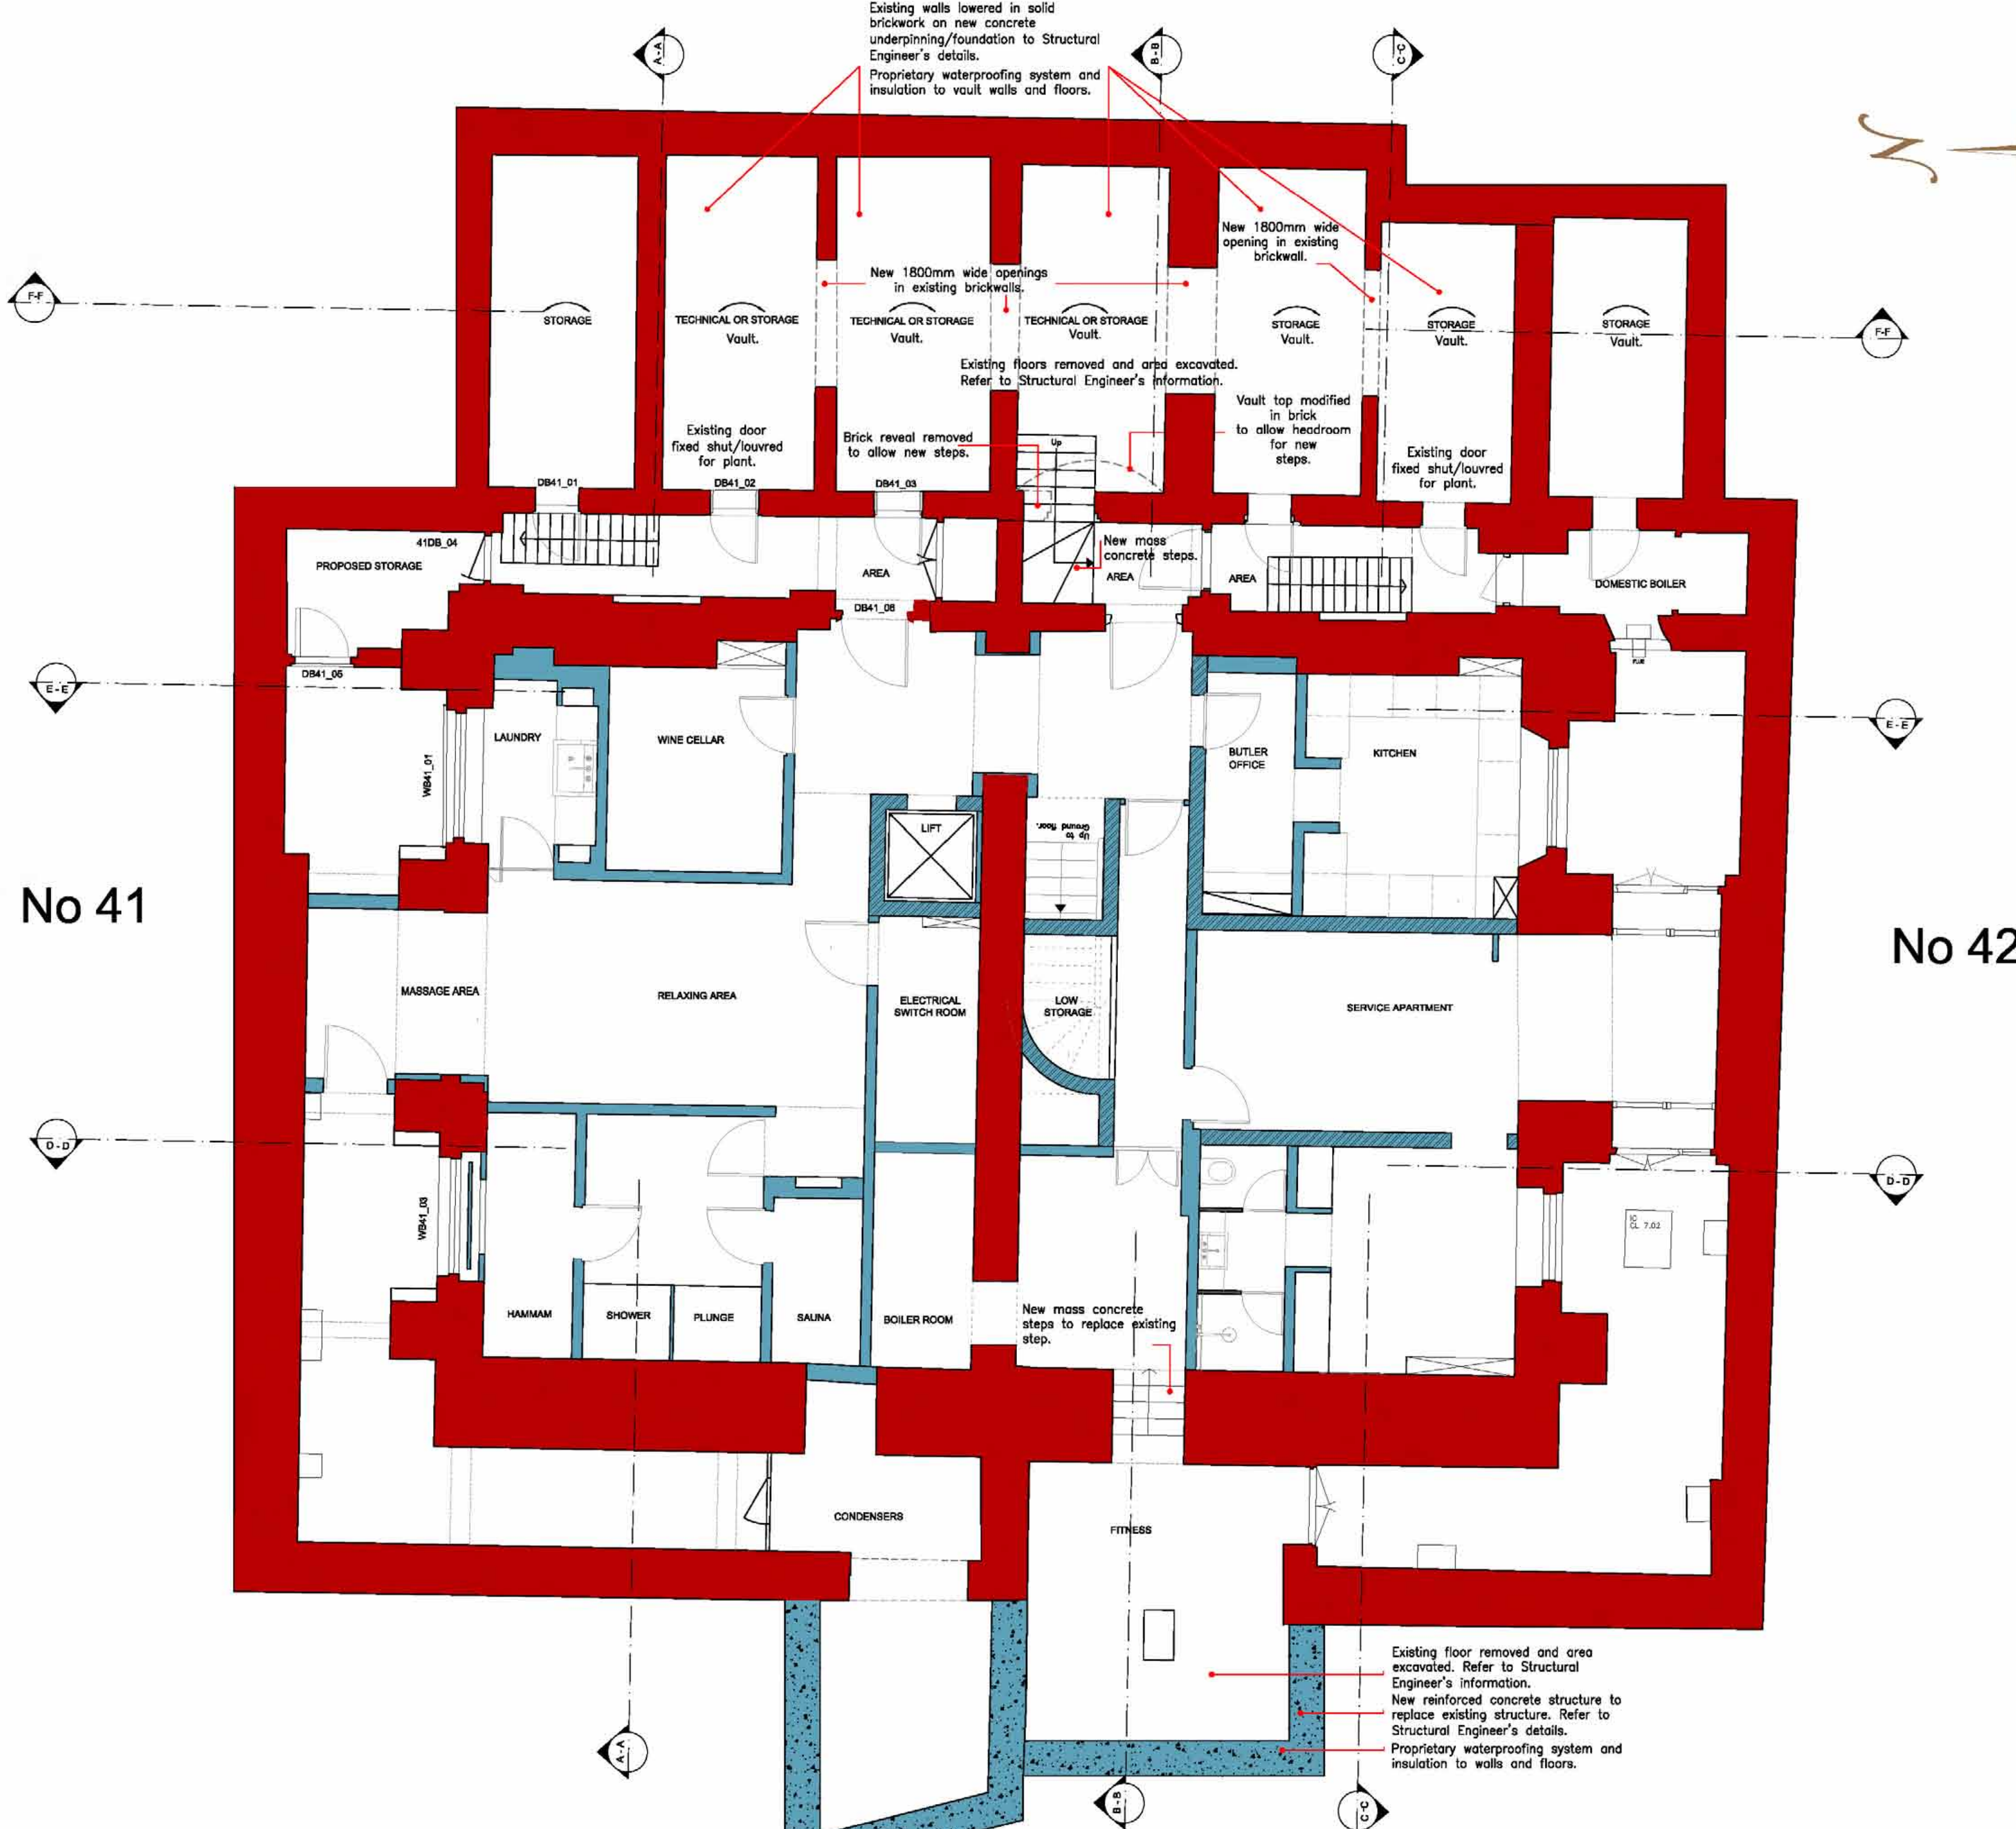

Client SHALIMAR INVESTORS LTD	Drawing Number PP-BF-02	Rev.	Date MARCH 2013	Title PROPOSED BASEMENT PLAN
Job 41 & 42 CHESTER TERRACE	Job Number N1915	Drawn By DP/MV	Scale 1: 50 @ A1	Note: Please note that information used to produce these drawings is based on measured survey supplied by others; Heritage Architecture can not be held responsible for any inaccuracies that may exist; Please do not scale drawing; All dimensions should be verified on site;

LIAIGRE
CHRISTIAN LIAIGRE

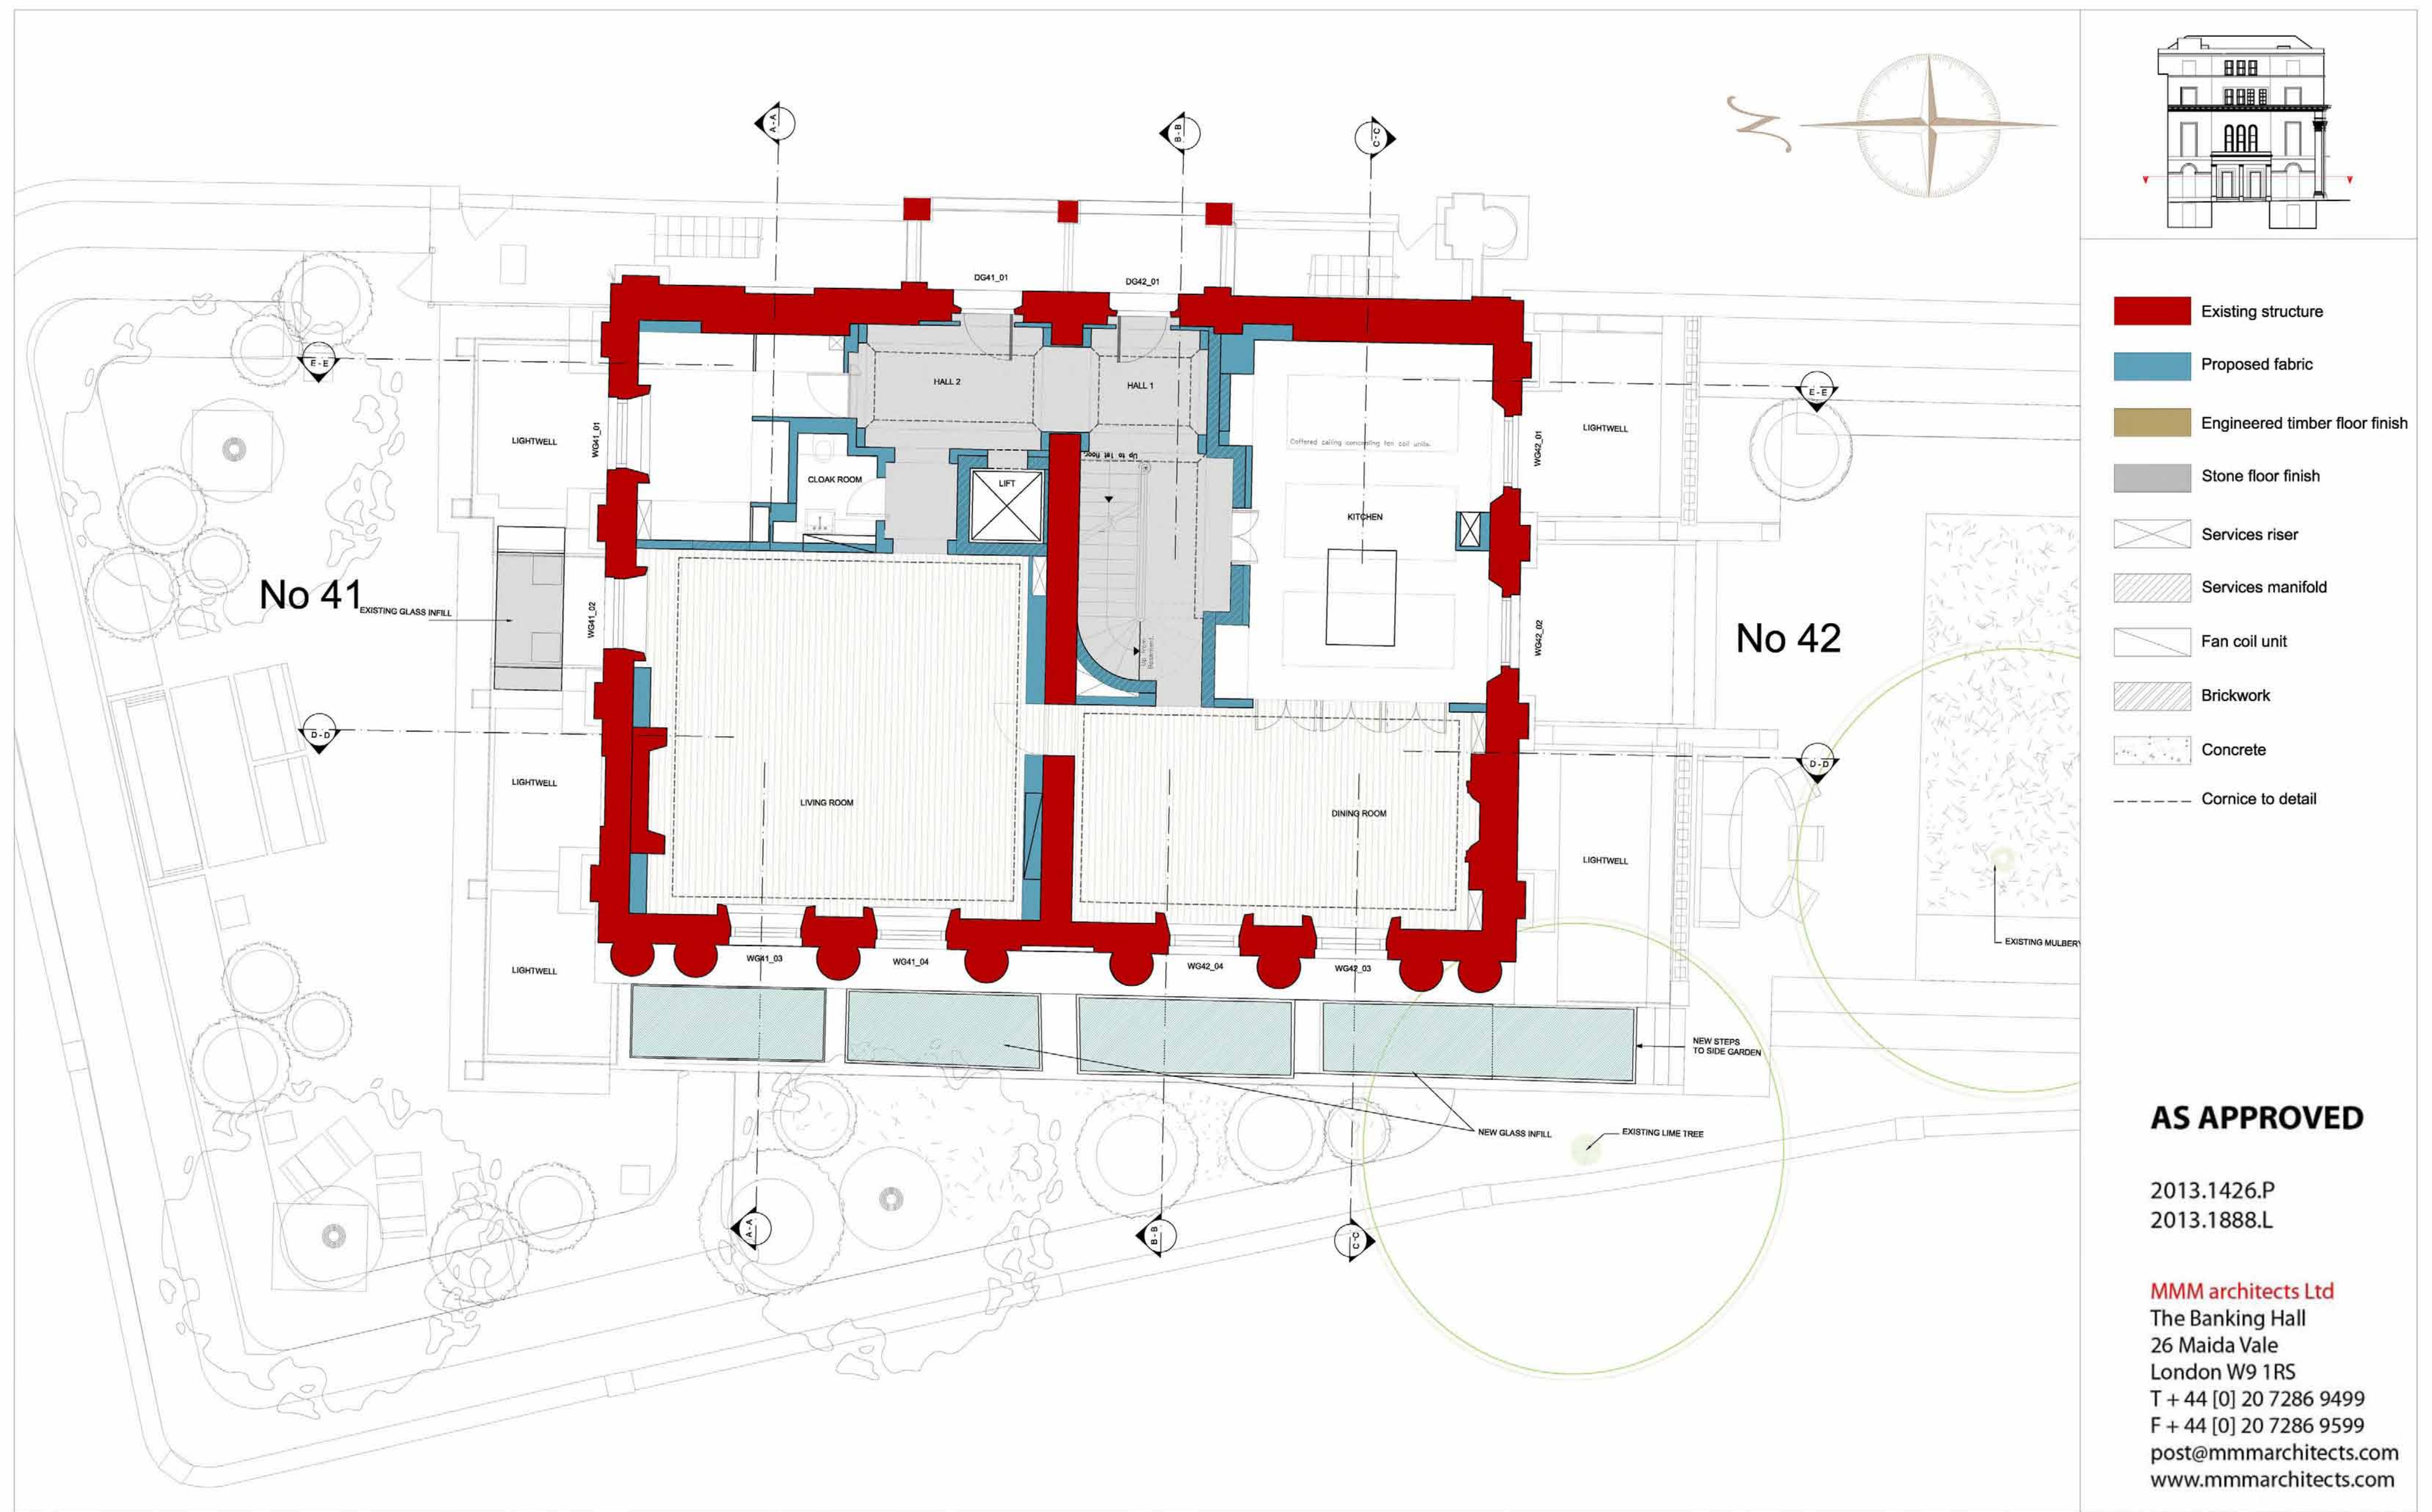


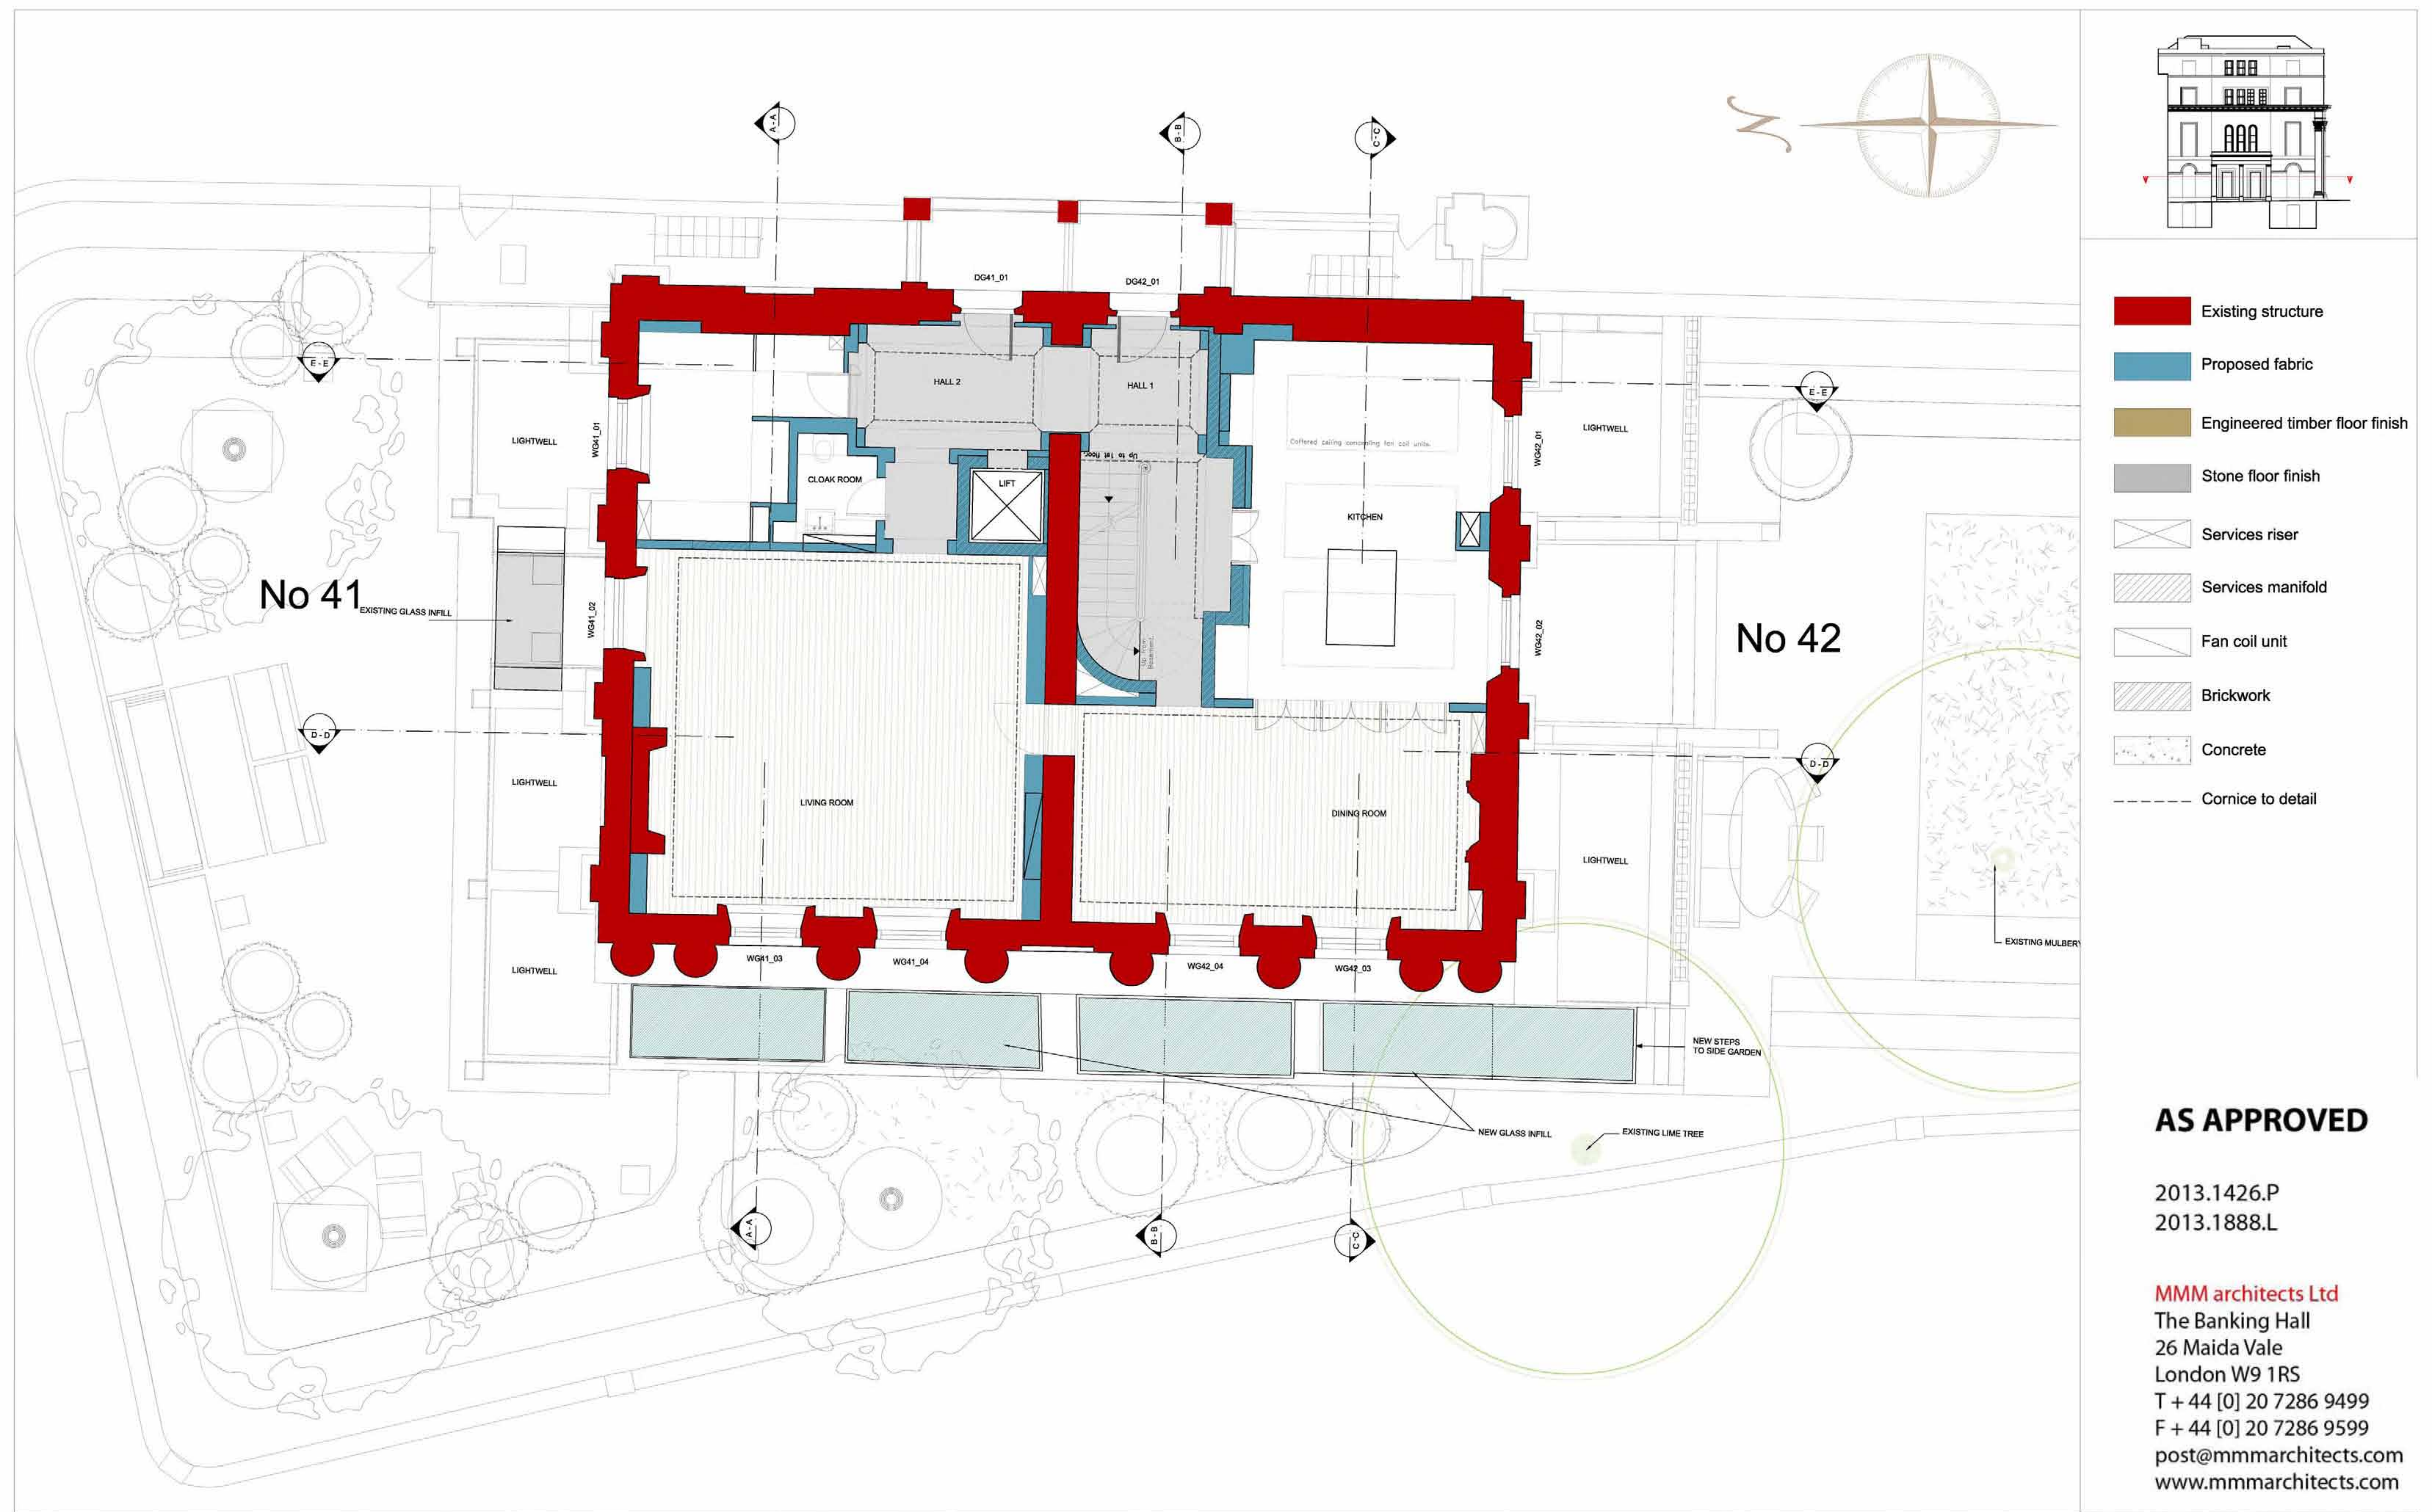
- Existing structure
- Proposed fabric
- Engineered timber floor finish
- Stone floor finish
- Services riser
- Services manifold
- Fan coil unit
- Brickwork
- Concrete
- Cornice to detail

AS APPROVED

2013.1426.P
2013.1888.L

MMM architects Ltd
The Banking Hall
26 Maida Vale
London W9 1RS
T + 44 [0] 20 7286 9499
F + 44 [0] 20 7286 9599
post@mmmarchitects.com
www.mmmarchitects.com

Client SHALIMAR INVESTORS LTD	Drawing Number PP-GF-03	Rev.	Date MARCH 2013	Title PROPOSED GROUND FLOOR PLAN	LIAIGRE CHRISTIAN LIAIGRE	 STEPHEN LEVRANT HERITAGE ARCHITECTURE 62 British Grove, Chiswick, London 2NL Telephone : 0208 748 5501 Fax: 0208 748 4992
Job 41 & 42 CHESTER TERRACE	Job Number N1915	Drawn By MV/SJ	Scale 1: 50 @ A1	Note: Please note that information used to produce these drawings is based on measured survey supplied by others; Heritage Architecture can not be held responsible for any inaccuracies that may exist; Please do not scale drawing; All dimensions should be verified on site;		



AS APPROVED

2013.1426.P
2013.1888.L


MMM architects Ltd
The Banking Hall
26 Maida Vale
London W9 1RS
T + 44 [0] 20 7286 9499
F + 44 [0] 20 7286 9599
post@mmmarchitects.com
www.mmmarchitects.com

Client SHALIMAR INVESTORS LTD	Drawing Number PP-GF-03	Rev.	Date MARCH 2013	Title PROPOSED GROUND FLOOR PLAN
Job 41 & 42 CHESTER TERRACE	Job Number N1915	Drawn By MV/SJ	Scale 1: 50 @ A1	Note: Please note that information used to produce these drawings is based on measured survey supplied by others; Heritage Architecture can not be held responsible for any inaccuracies that may exist; Please do not scale drawing; All dimensions should be verified on site;

LIAIGRE
CHRISTIAN LIAIGRE



STEPHEN LEVRANT HERITAGE ARCHITECTURE
62 British Grove, Chiswick, London 2NL
Telephone : 0208 748 5501 Fax: 0208 748 4992

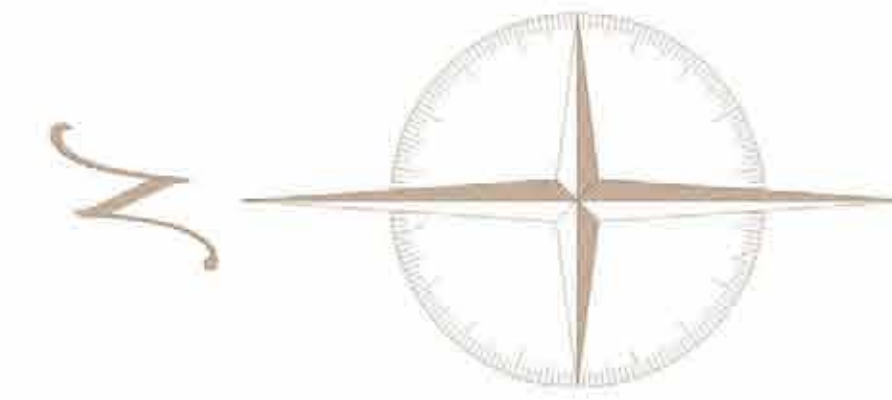


- Existing structure
- Proposed fabric
- Engineered timber floor finish
- Stone floor finish
- Services riser
- Services manifold
- Fan coil unit
- Brickwork
- Concrete
- Cornice to detail

AS APPROVED


2013.1426.P
2013.1888.L

MMM architects Ltd
The Banking Hall
26 Maida Vale
London W9 1RS
T + 44 [0] 20 7286 9499
F + 44 [0] 20 7286 9599
post@mmmarchitects.com
www.mmmarchitects.com

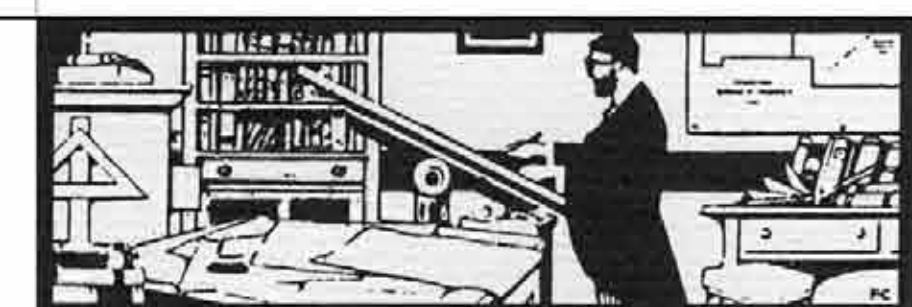

STEPHEN LEVRANT HERITAGE ARCHITECTURE

62 British Grove, Chiswick, London 2NL
Telephone : 0208 748 5501 Fax: 0208 748 4992

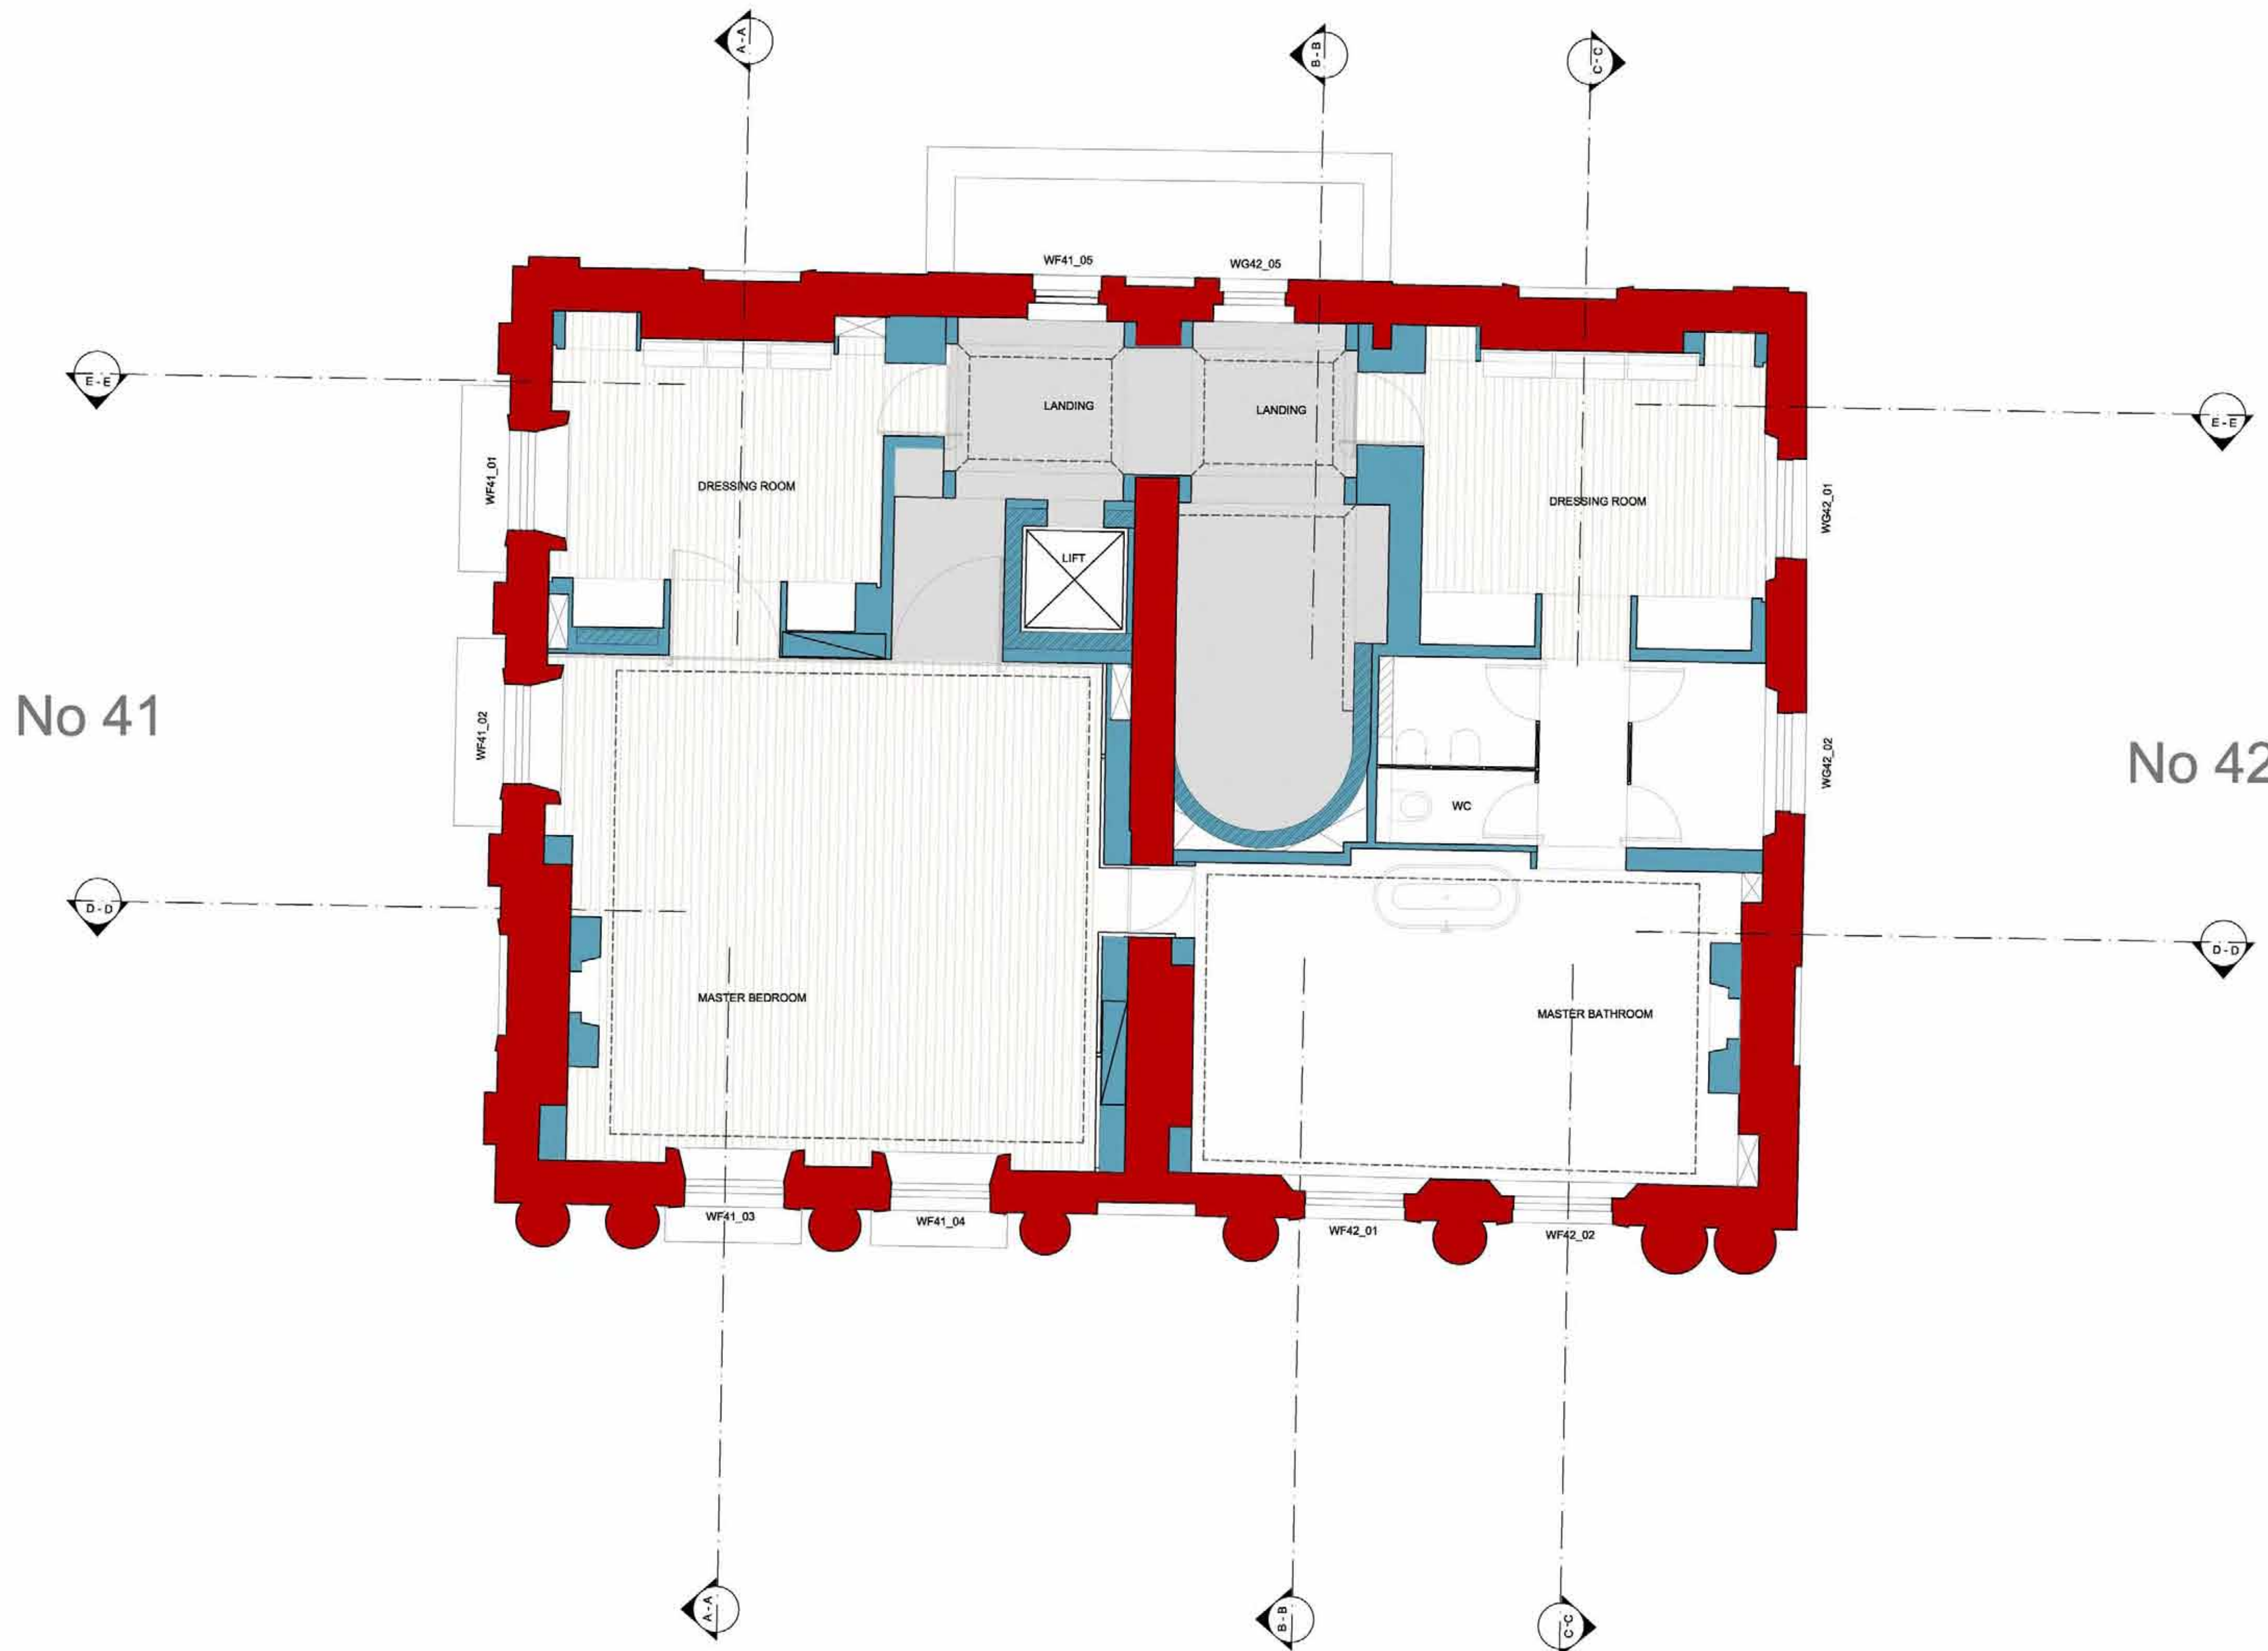

Client
SHALIMAR INVESTORS LTD

Drawing Number
PP-FF-04

Rev.

Date
MARCH 2013

Title
PROPOSED FIRST FLOOR PLAN

Job
41 & 42 CHESTER TERRACE



Job Number
N1915

Drawn By
MV/SJ

Scale
1: 50 @ A1

Note: Please note that information used to produce these drawings is based on measured survey supplied by others; Heritage Architecture can not be held responsible for any inaccuracies that may exist; Please do not scale drawing; All dimensions should be verified on site;

LIAIGRE
CHRISTIAN LIAIGRE

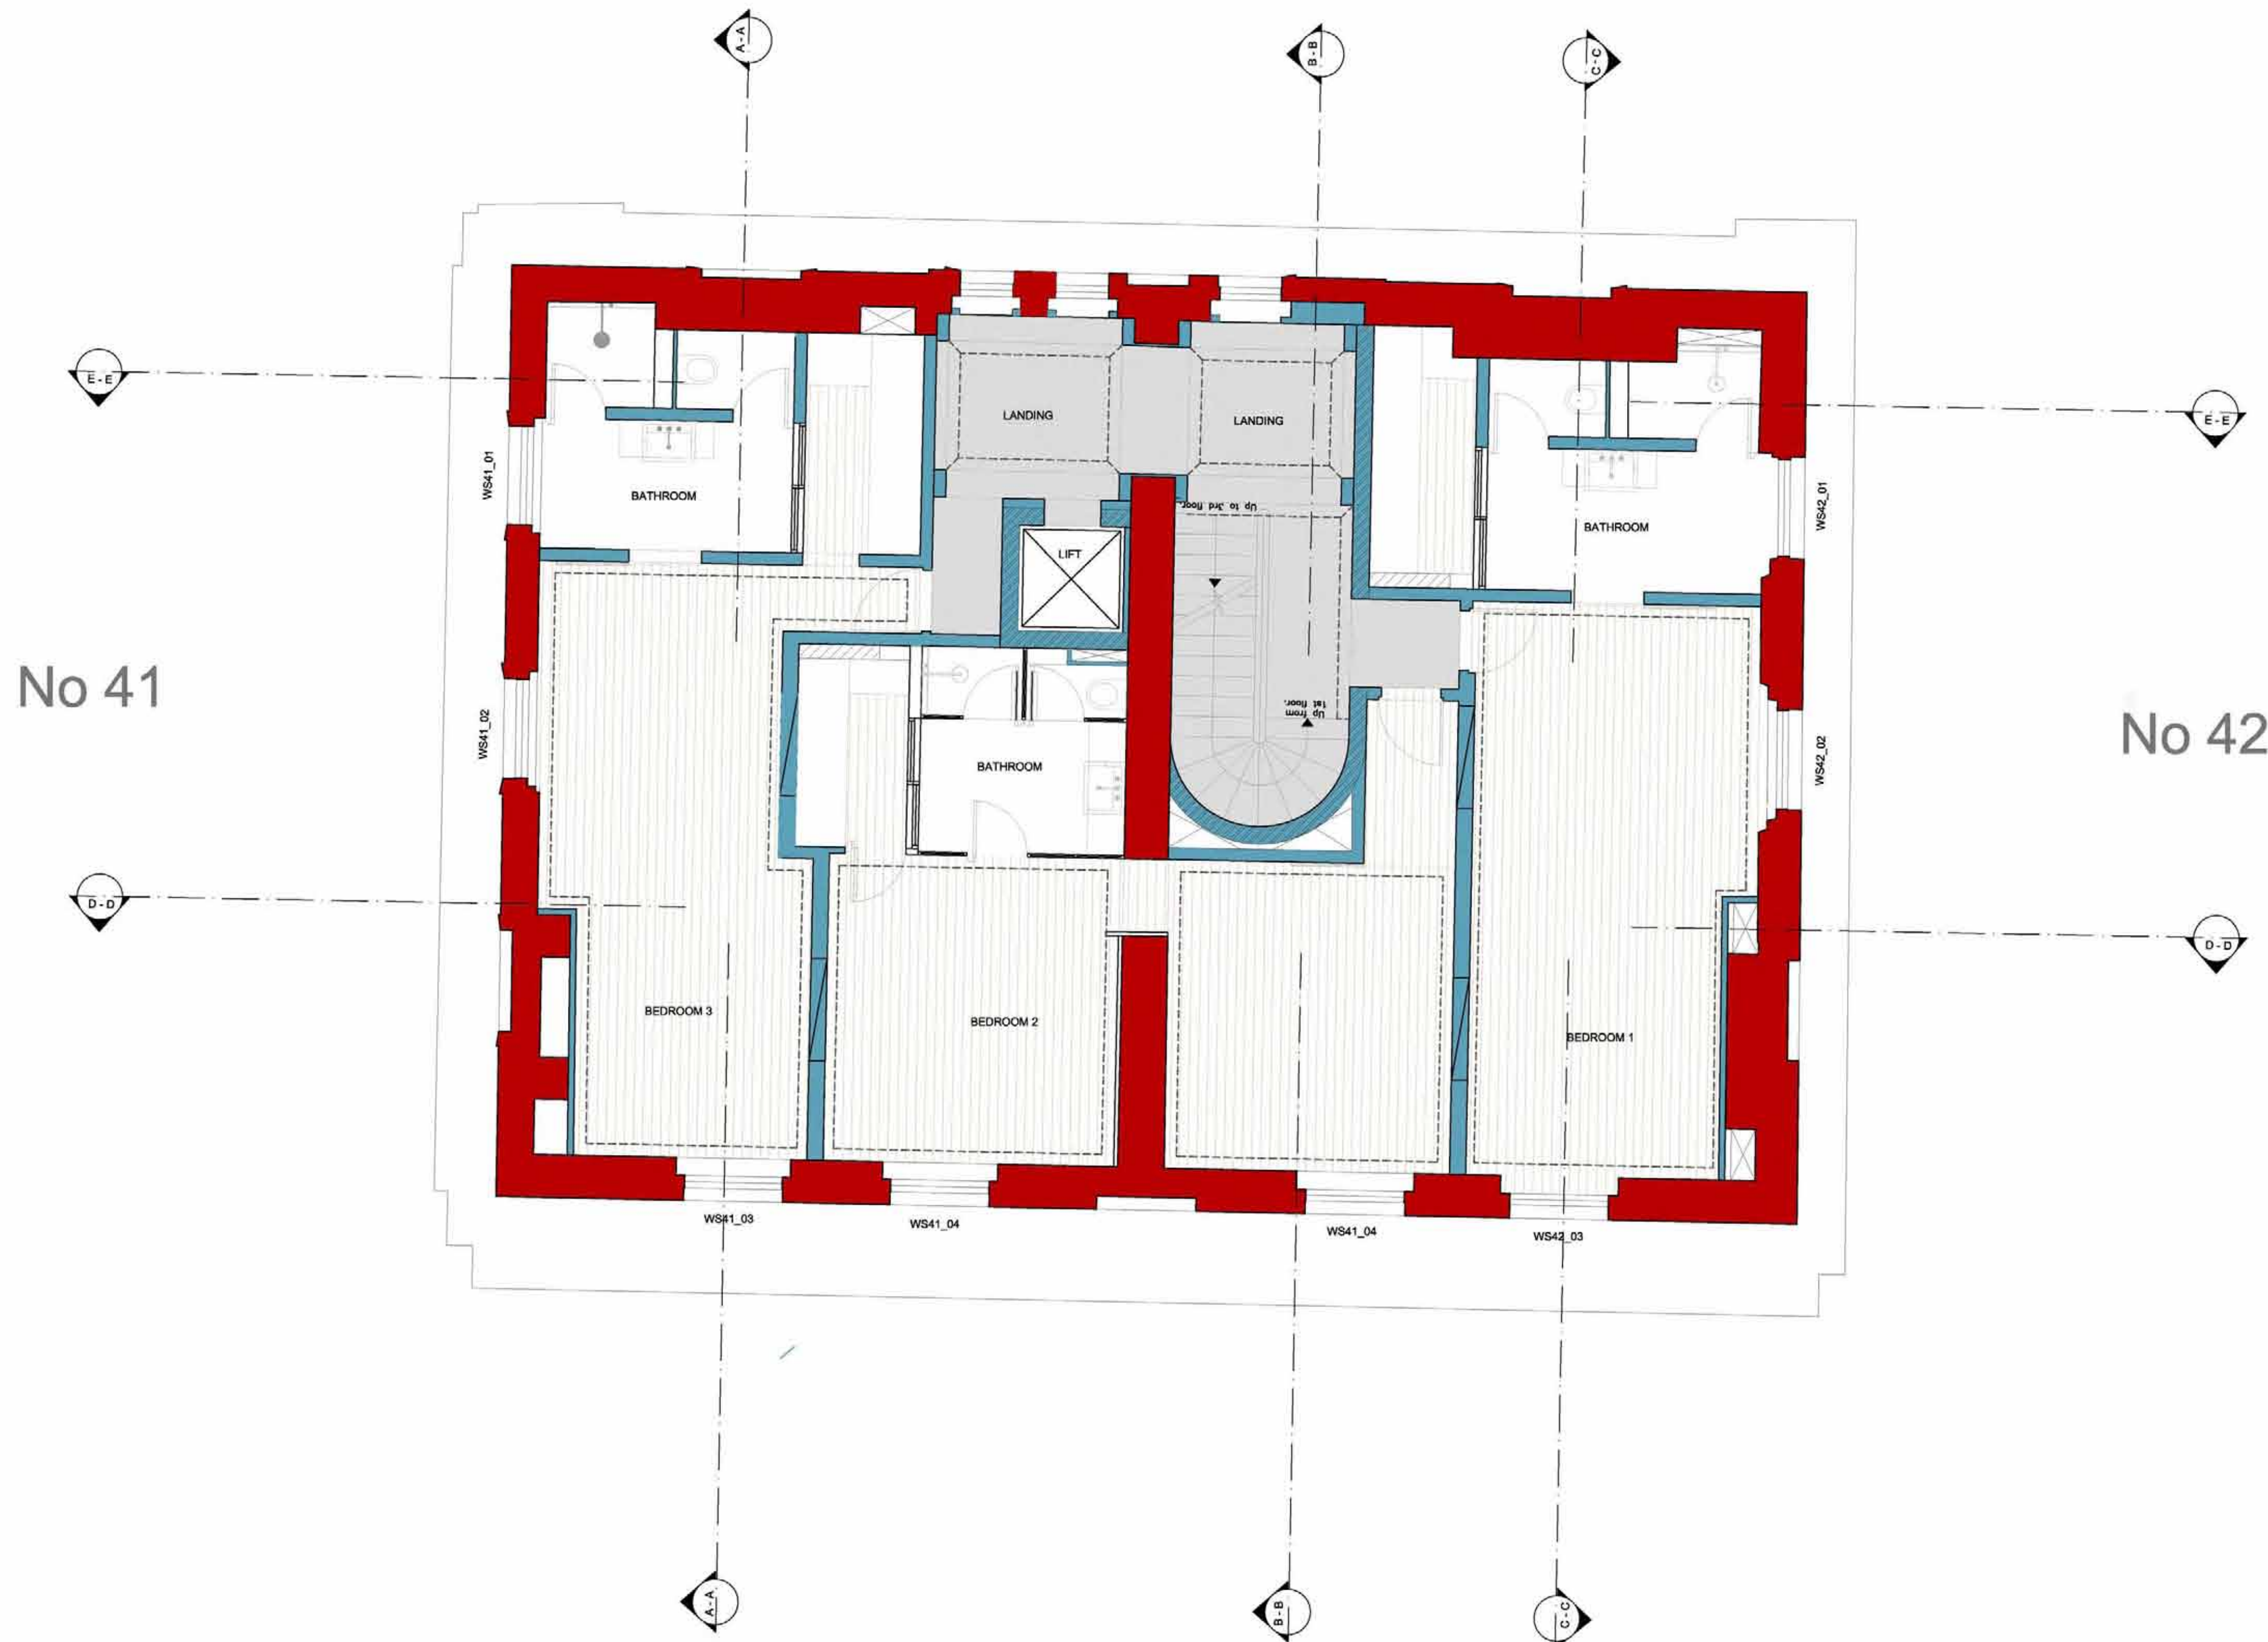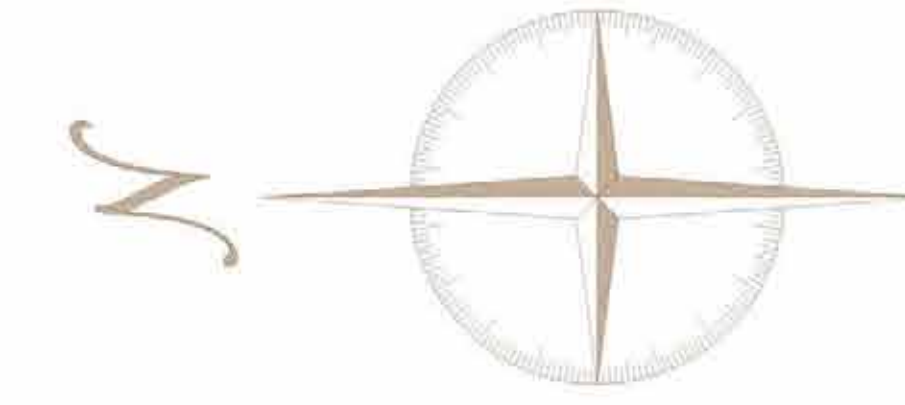

- Existing structure
- Proposed fabric
- Engineered timber floor finish
- Stone floor finish
- Services riser
- Services manifold
- Fan coil unit
- Brickwork
- Concrete
- Cornice to detail

AS APPROVED



2013.1426.P
2013.1888.L

MMM architects Ltd
The Banking Hall
26 Maida Vale
London W9 1RS
T + 44 [0] 20 7286 9499
F + 44 [0] 20 7286 9599
post@mmmarchitects.com
www.mmmarchitects.com

Client SHALIMAR INVESTORS LTD	Drawing Number PP-SF-05	Rev.	Date MARCH 2013	Title PROPOSED SECOND FLOOR PLAN
Job 41 & 42 CHESTER TERRACE	Job Number N1915	Drawn By MV/SJ	Scale 1: 50 @ A1	Note: Please note that information used to produce these drawings is based on measured survey supplied by others; Heritage Architecture can not be held responsible for any inaccuracies that may exist; Please do not scale drawing; All dimensions should be verified on site;

LIAIGRE
CHRISTIAN LIAIGRE



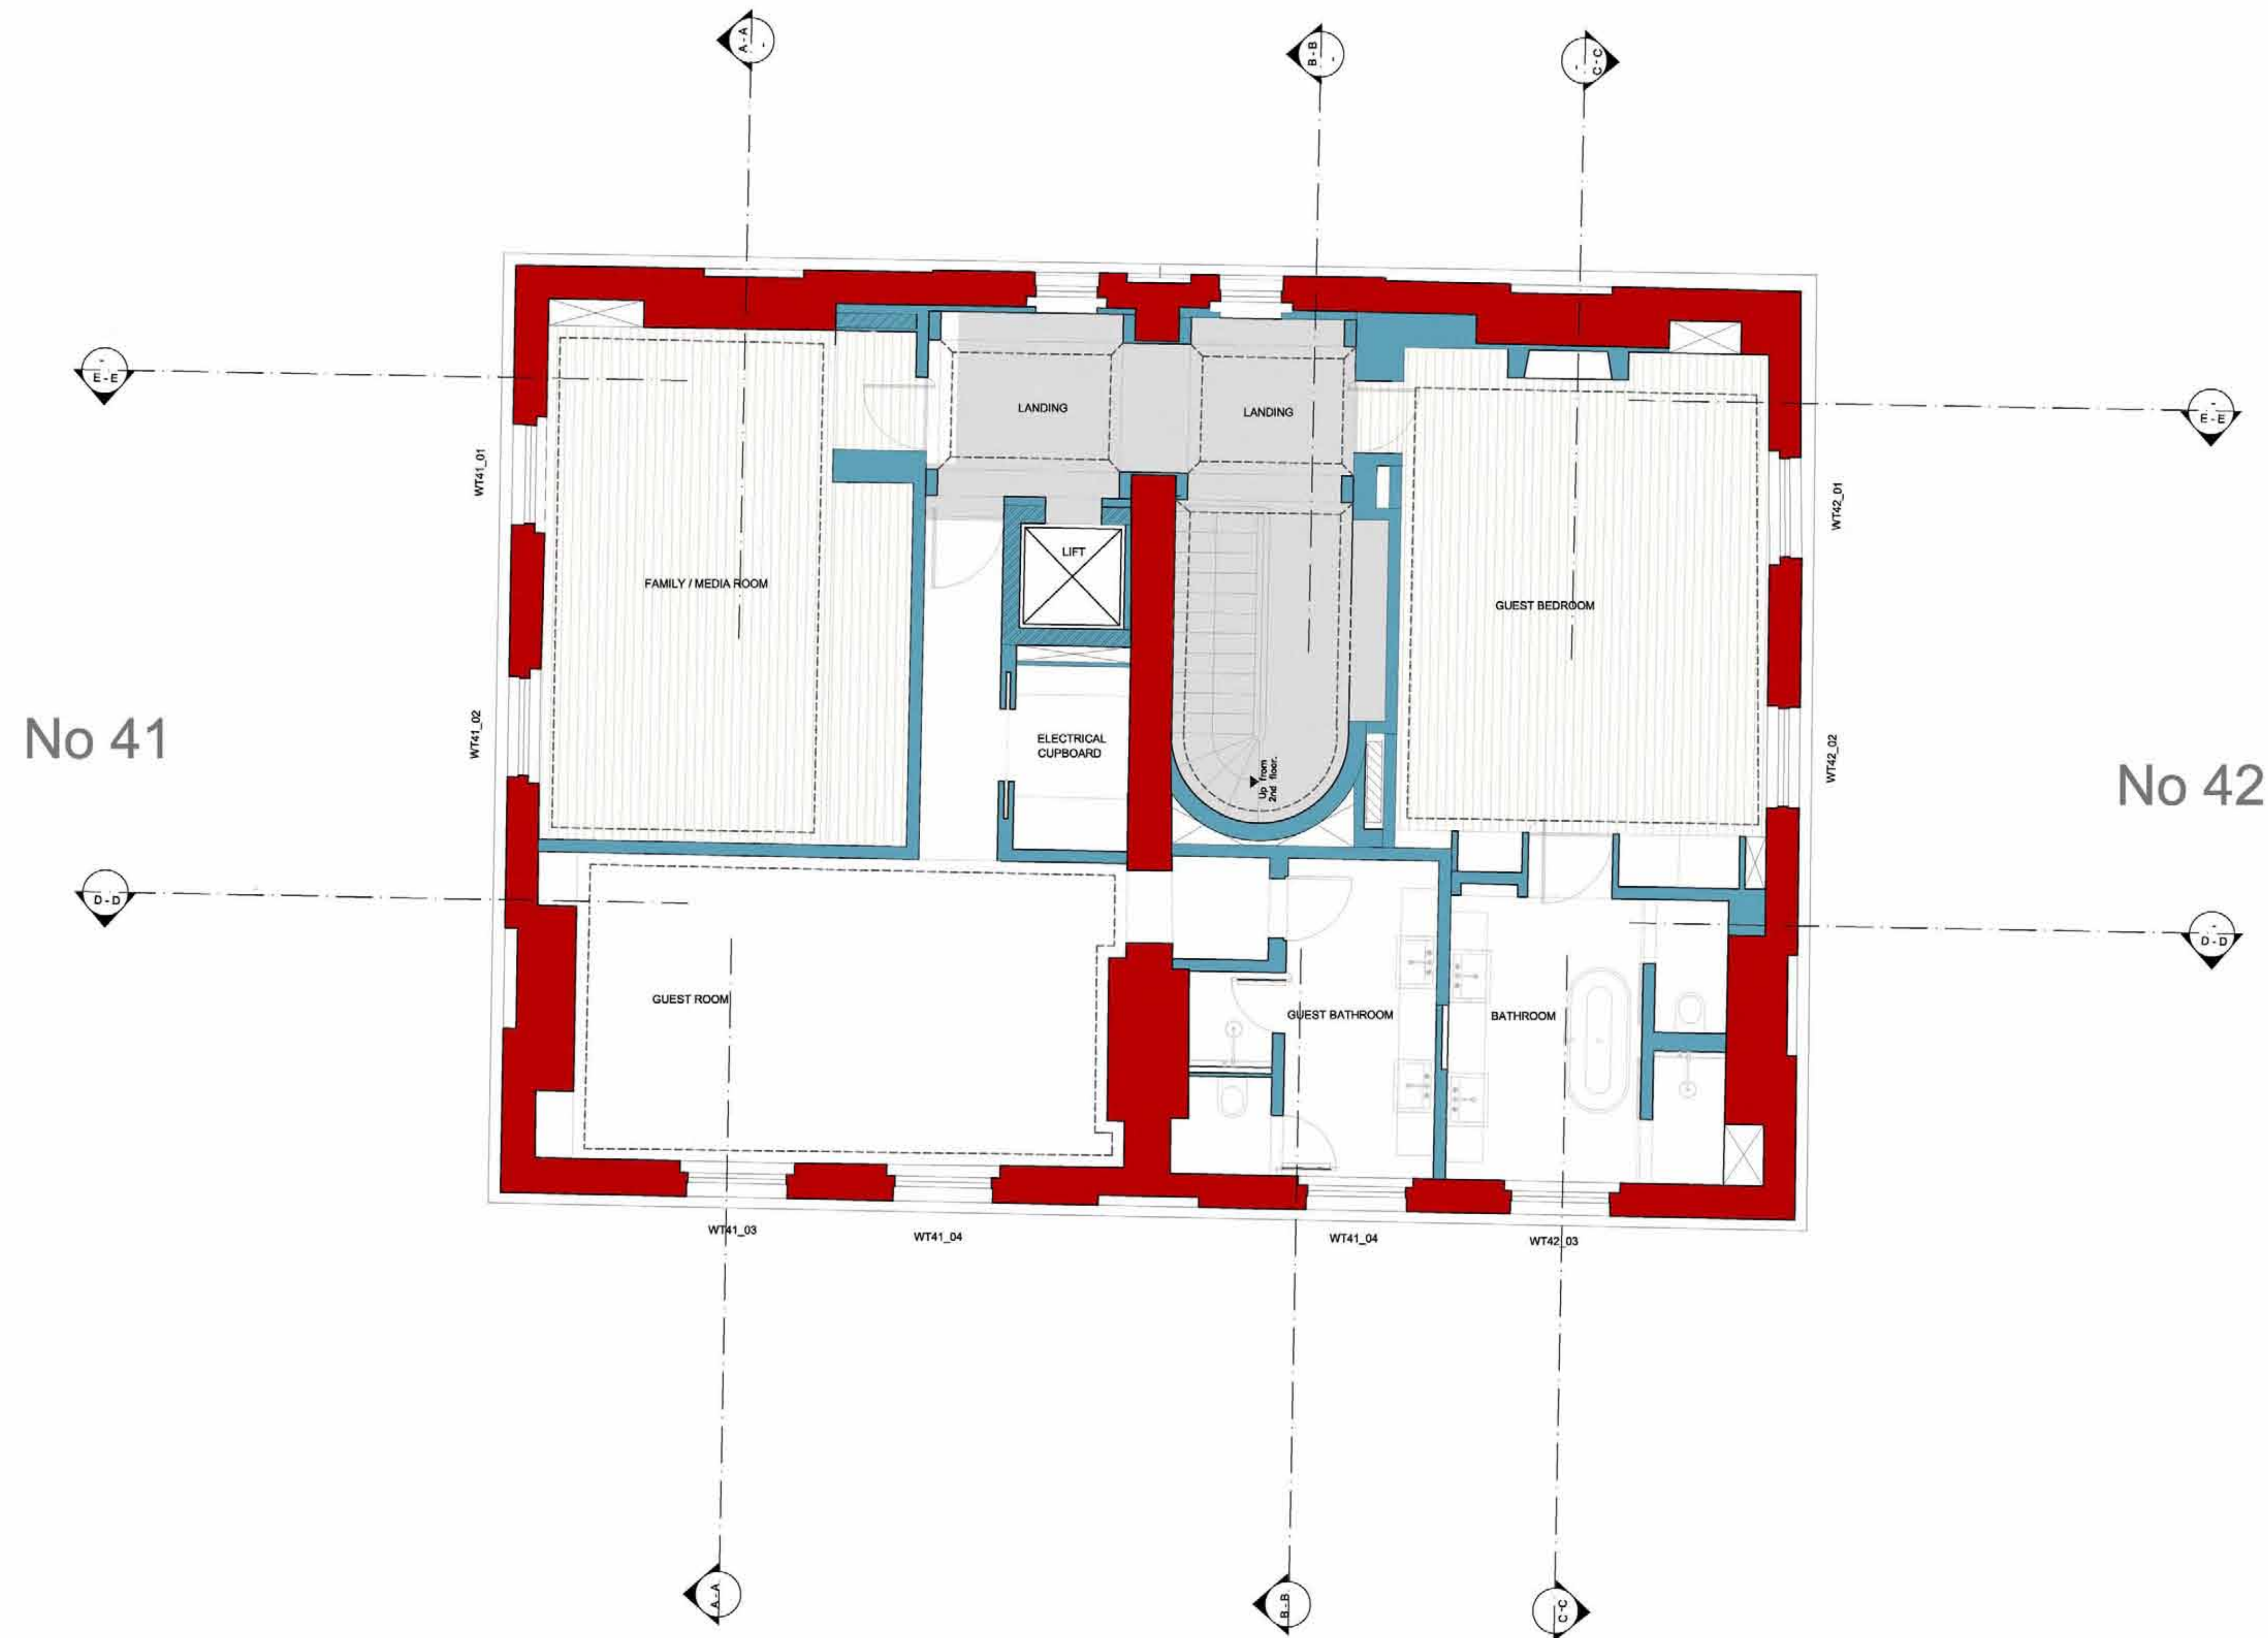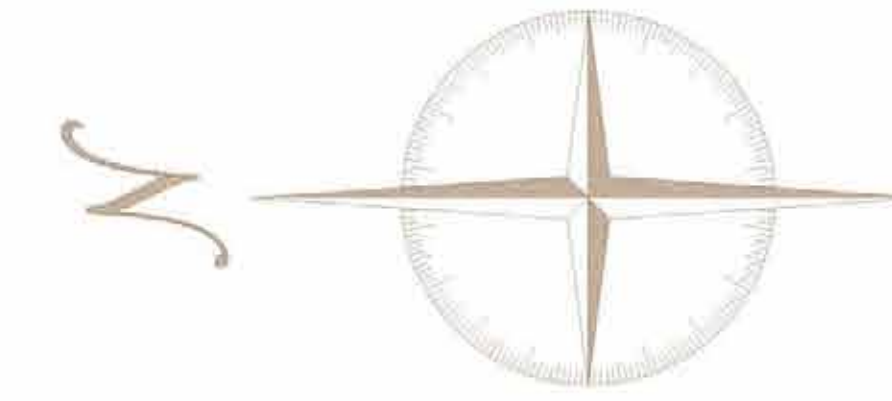

- Existing structure
- Proposed fabric
- Engineered timber floor finish
- Stone floor finish
- Services riser
- Services manifold
- Fan coil unit
- Brickwork
- Concrete
- Cornice to detail

AS APPROVED

2013.1426.P
2013.1888.L



MMM architects Ltd
The Banking Hall
26 Maida Vale
London W9 1RS
T + 44 [0] 20 7286 9499
F + 44 [0] 20 7286 9599
post@mmmarchitects.com
www.mmmarchitects.com

Client SHALIMAR INVESTORS LTD	Drawing Number PP-TF-06	Rev.	Date MARCH 2013	Title PROPOSED THIRD FLOOR PLAN
Job 41 & 42 CHESTER TERRACE	Job Number N1915	Drawn By SJ/MV	Scale 1: 50 @ A1	Note: Please note that information used to produce these drawings is based on measured survey supplied by others; Heritage Architecture can not be held responsible for any inaccuracies that may exist; Please do not scale drawing; All dimensions should be verified on site;

LIAIGRE
CHRISTIAN LIAIGRE



STEPHEN LEVRANT HERITAGE ARCHITECTURE
62 British Grove, Chiswick, London 2NL
Telephone : 0208 748 5501 Fax: 0208 748 4992

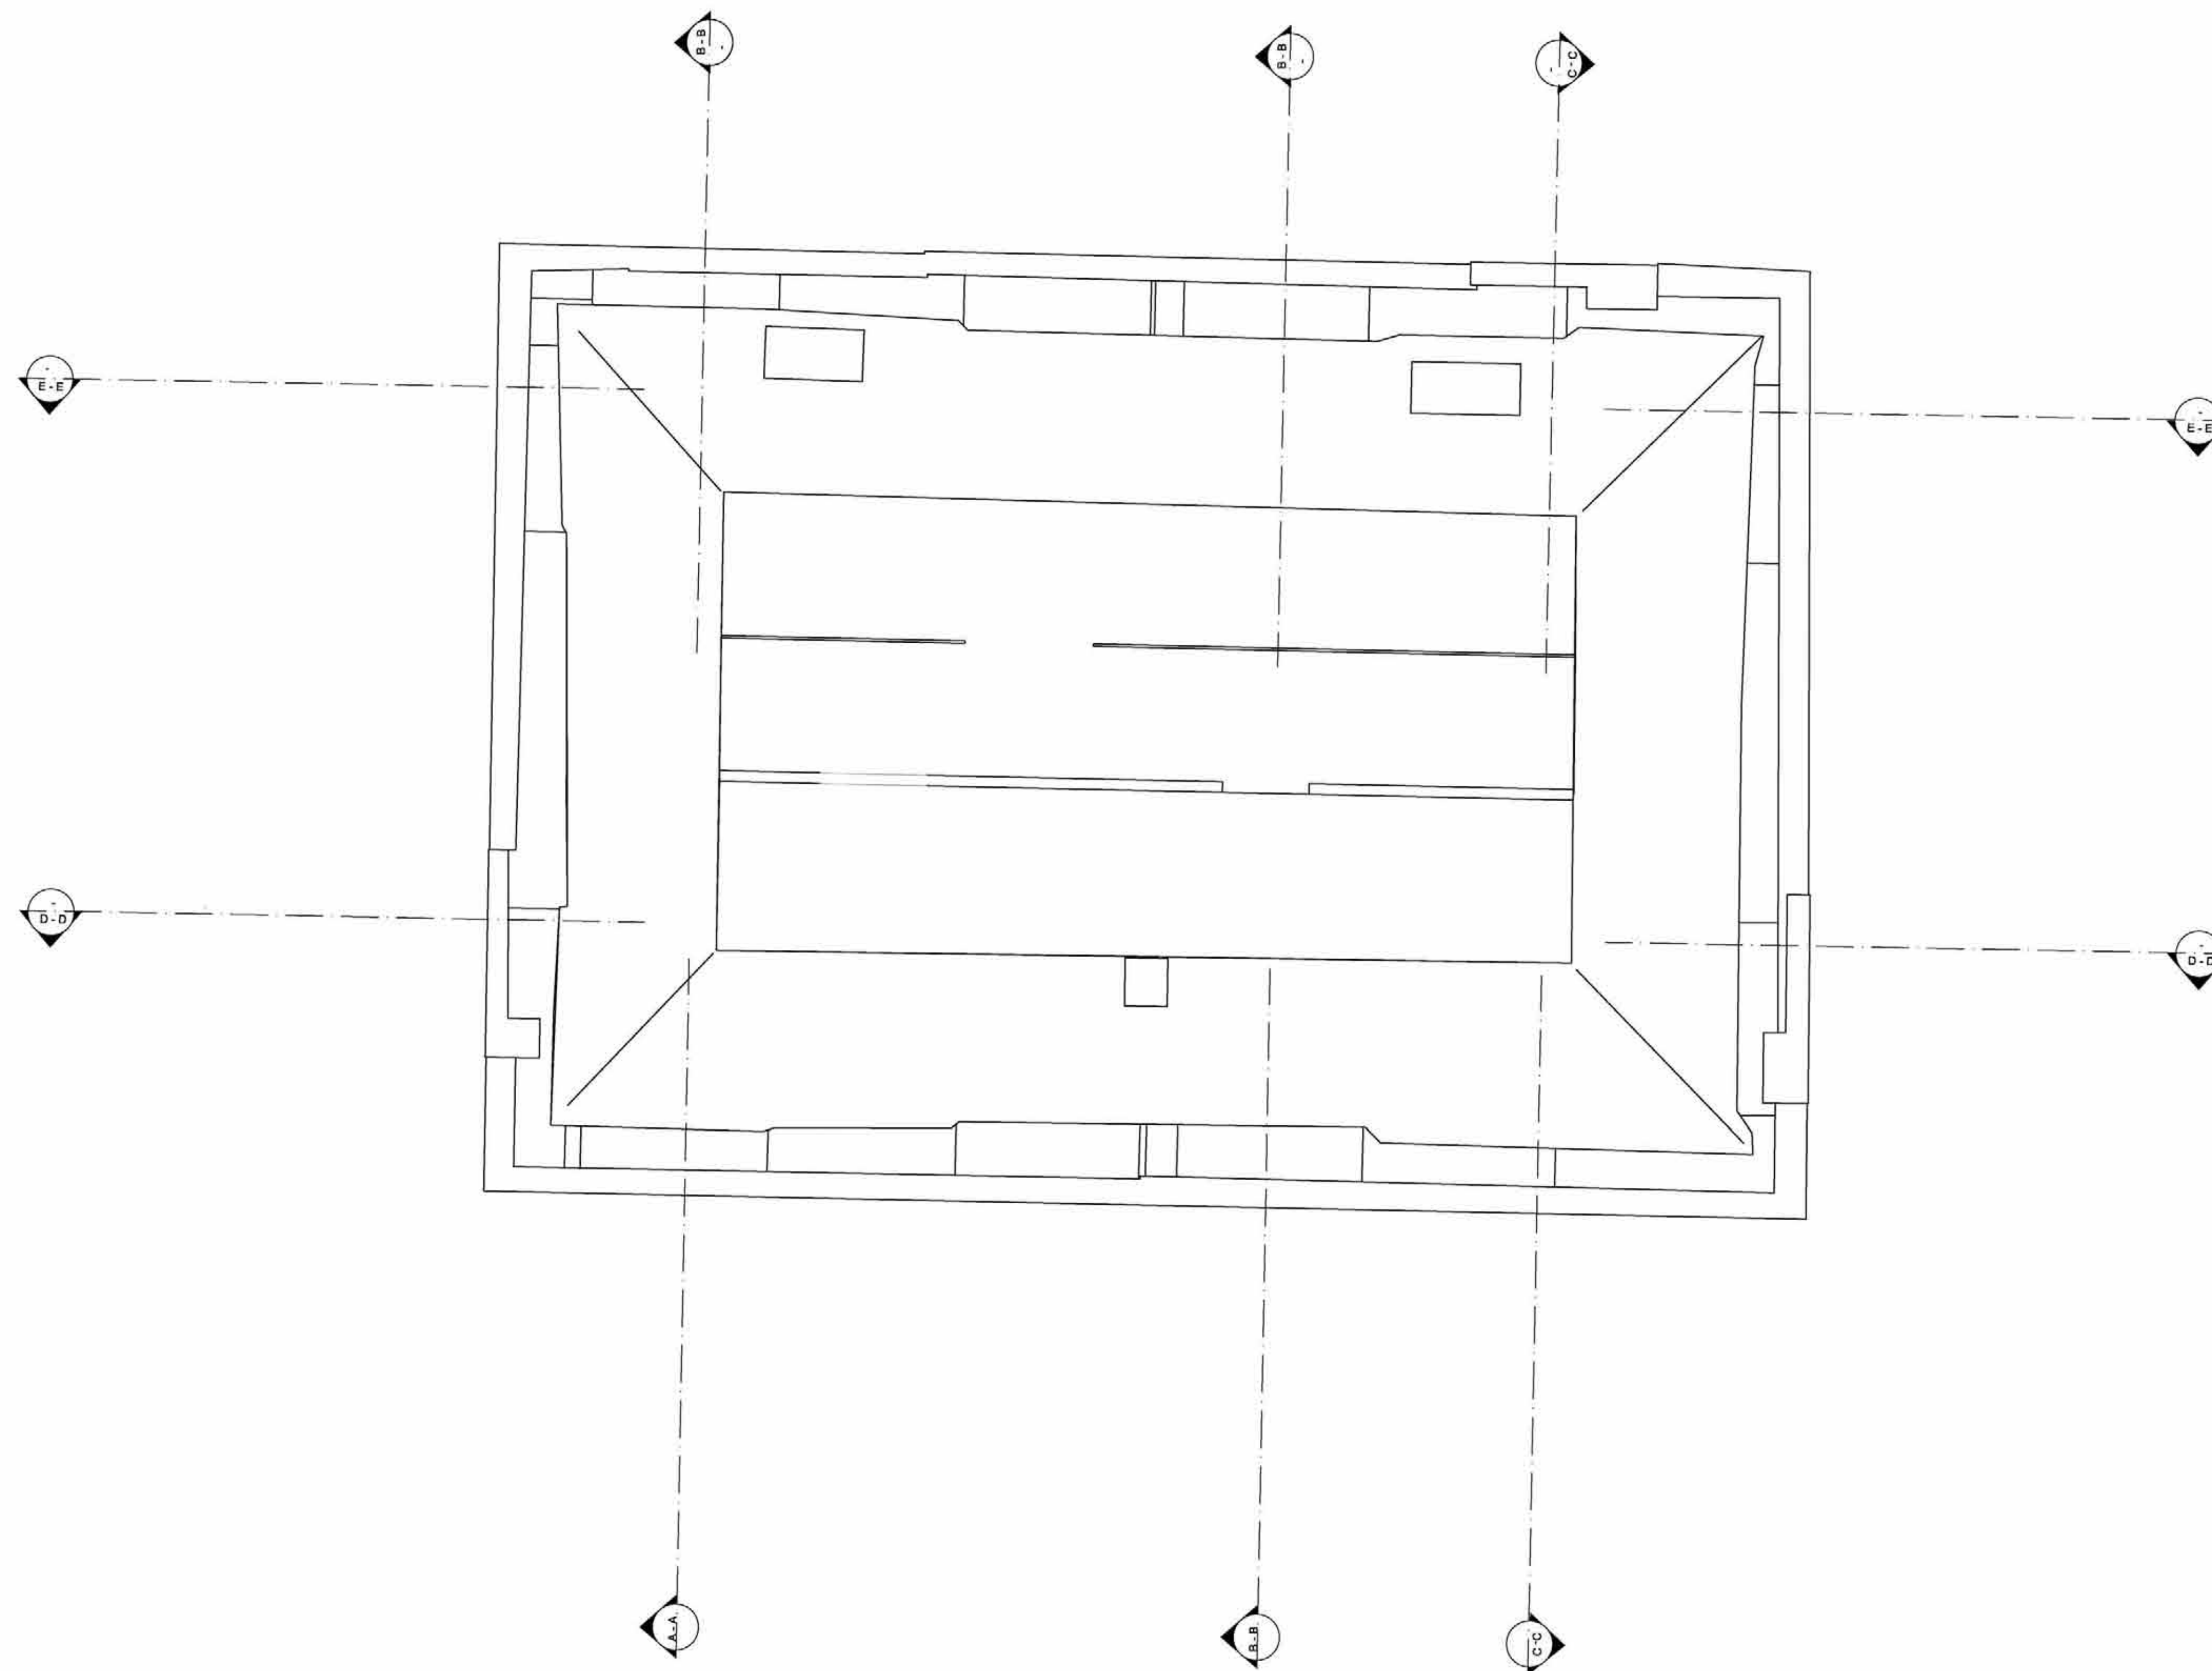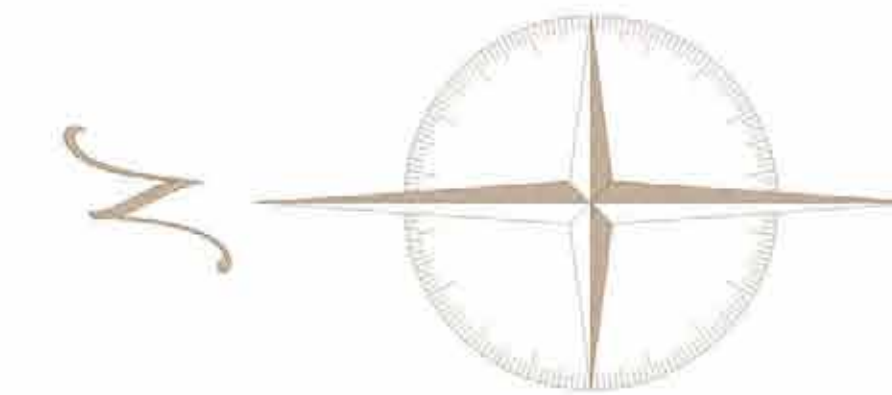

- Existing structure
- Proposed fabric
- Engineered timber floor finish
- Stone floor finish
- Services riser
- Services manifold
- Fan coil unit
- Brickwork
- Concrete
- Cornice to detail

AS APPROVED

2013.1426.P
2013.1888.L

MMM architects Ltd
The Banking Hall
26 Maida Vale
London W9 1RS
T + 44 [0] 20 7286 9499
F + 44 [0] 20 7286 9599
post@mmmarchitects.com
www.mmmarchitects.com


Client SHALIMAR INVESTORS LTD	Drawing Number PP-RP-07	Rev.	Date MARCH 2013	Title PROPOSED ROOF PLAN
Job 41 & 42 CHESTER TERRACE	Job Number N1915	Drawn By SJ/MV	Scale 1: 50 @ A1	Note: Please note that information used to produce these drawings is based on measured survey supplied by others; Heritage Architecture can not be held responsible for any inaccuracies that may exist; Please do not scale drawing; All dimensions should be verified on site;

LIAIGRE
CHRISTIAN LIAIGRE

STEPHEN LEVRANT HERITAGE ARCHITECTURE
62 British Grove, Chiswick, London 2NL
Telephone : 0208 748 5501 Fax: 0208 748 4992



PROPOSED SECTION AA

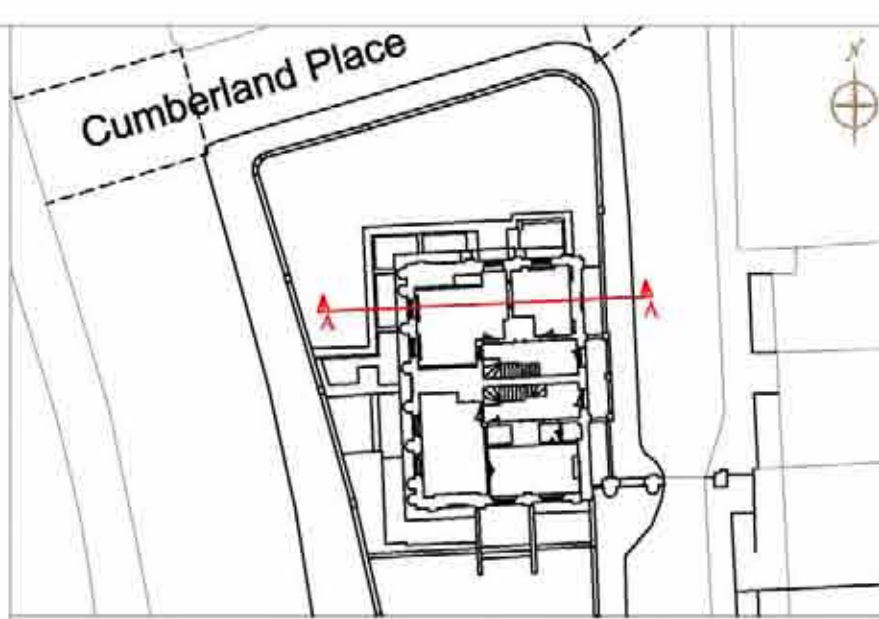

- Existing structure
- Proposed fabric

AS APPROVED

2013.1426.P
2013.1888.L


MMM architects Ltd
The Banking Hall
26 Maida Vale
London W9 1RS
T + 44 [0] 20 7286 9499
F + 44 [0] 20 7286 9599
post@mmmarchitects.com
www.mmmarchitects.com

Client SHALIMAR INVESTORS LTD	Drawing Number PS-AA-08	Rev.	Date MARCH 2013	Title PROPOSED SECTION AA
Job 41 & 42 CHESTER TERRACE	Job Number N1915	Drawn By DP/MV/SJ	Scale 1: 50 @A1	Note: Please note that information used to produce these drawings is based on measured survey supplied by others; Heritage Architecture can not be held responsible for any inaccuracies that may exist; Please do not scale drawing; All dimensions should be verified on site;

LIAIGRE
CHRISTIAN LIAIGRE



62 British Grove, Chiswick, London 2NL
Telephone : 0208 748 5501 Fax: 0208 748 4992

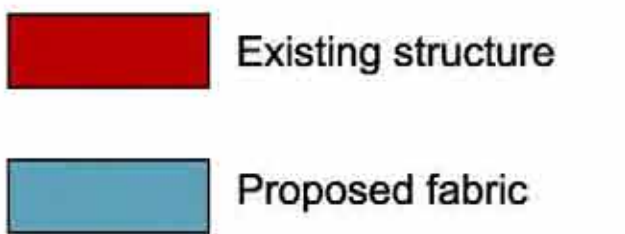



MMM architects Ltd
The Banking Hall
26 Maida Vale
London W9 1RS
T + 44 [0] 20 7286 9499
F + 44 [0] 20 7286 9599
post@mmmarchitects.com
www.mmmarchitects.com

LIAIGRE
CHRISTIAN LIAIGRE






PROPOSED SECTION CC

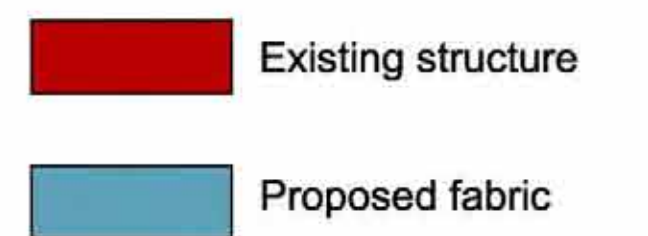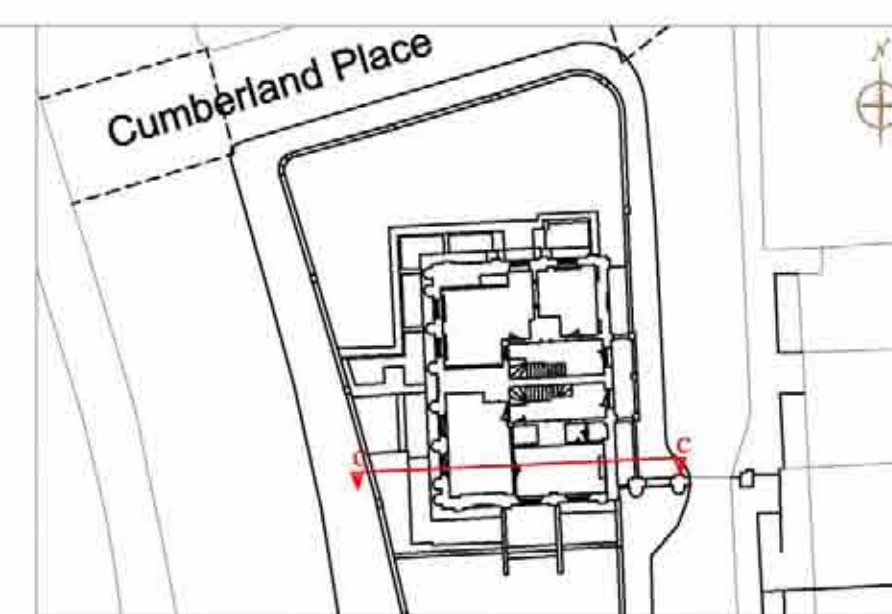


AS APPROVED

2013.1426.P
2013.1888.L

MMM architects Ltd
The Banking Hall
26 Maida Vale
London W9 1RS
T + 44 [0] 20 7286 9499
F + 44 [0] 20 7286 9599
post@mmmarchitects.com
www.mmmarchitects.com

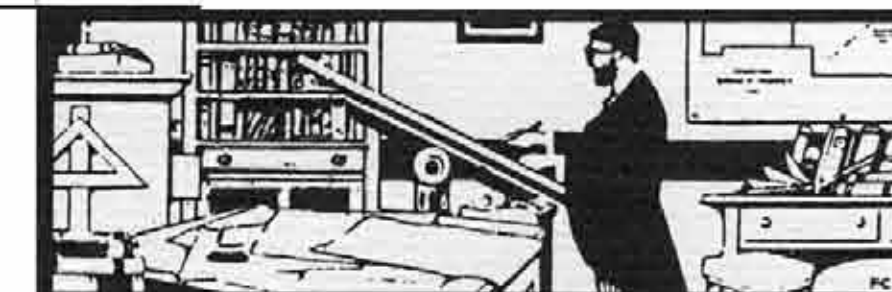Client SHALIMAR INVESTORS LTD	Drawing Number PS-CC-10	Rev.	Date MARCH 2013	Title PROPOSED SECTION CC	LIAIGRE CHRISTIAN LIAIGRE	 STEPHEN LEVRANT HERITAGE ARCHITECTURE 62 British Grove, Chiswick, London 2NL Telephone : 0208 748 5501 Fax: 0208 748 4992
Job 41 & 42 CHESTER TERRACE	Job Number N1915	Drawn By DP/MV/SJ	Scale 1: 50 @A1	Note: Please note that information used to produce these drawings is based on measured survey supplied by others; Heritage Architecture can not be held responsible for any inaccuracies that may exist; Please do not scale drawing; All dimensions should be verified on site;		

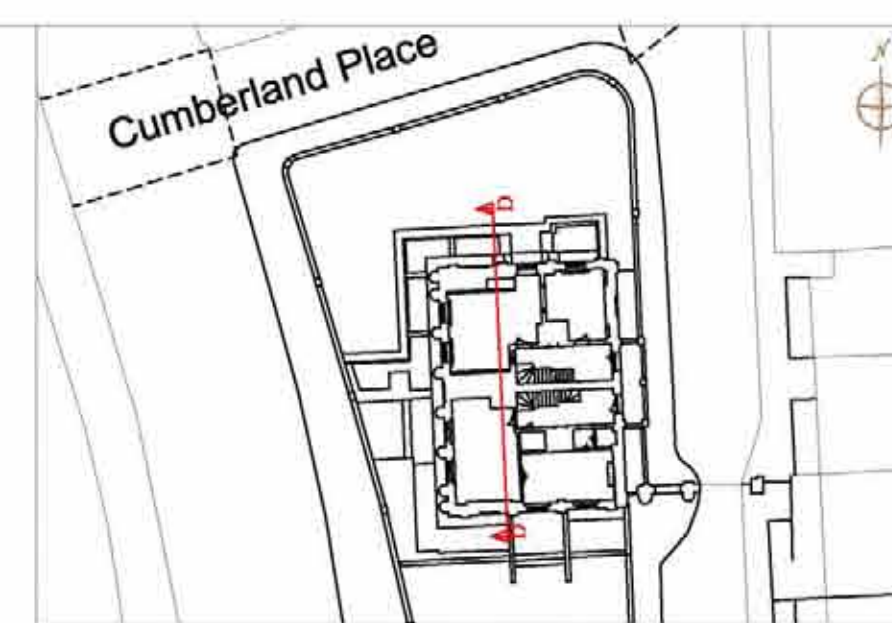

Existing structure
Proposed fabric



Existing solid floor construction broken out and new insulated solid floor constructed. Refer to Structural Engineer's information.

Plunge Pool beyond. Refer to Structural Engineer's detail for concrete slab arrangement.


AS APPROVED

2013.1426.P
2013.1888.L


MMM architects Ltd
The Banking Hall
26 Maida Vale
London W9 1RS
T + 44 [0] 20 7286 9499
F + 44 [0] 20 7286 9599
post@mmmarchitects.com
www.mmmarchitects.com

PROPOSED SECTION DD

Client SHALIMAR INVESTORS LTD	Drawing Number PS-DD-11	Rev.	Date MARCH 2013	Title PROPOSED SECTION DD	LIAIGRE CHRISTIAN LIAIGRE	 STEPHEN LEVRANT HERITAGE ARCHITECTURE 62 British Grove, Chiswick, London 2NL Telephone : 0208 748 5501 Fax: 0208 748 4992
Job 41 & 42 CHESTER TERRACE	Job Number N1915	Drawn By SJ	Scale 1: 50 @A1	Note: Please note that information used to produce these drawings is based on measured survey supplied by others; Heritage Architecture can not be held responsible for any inaccuracies that may exist; Please do not scale drawing; All dimensions should be verified on site;		

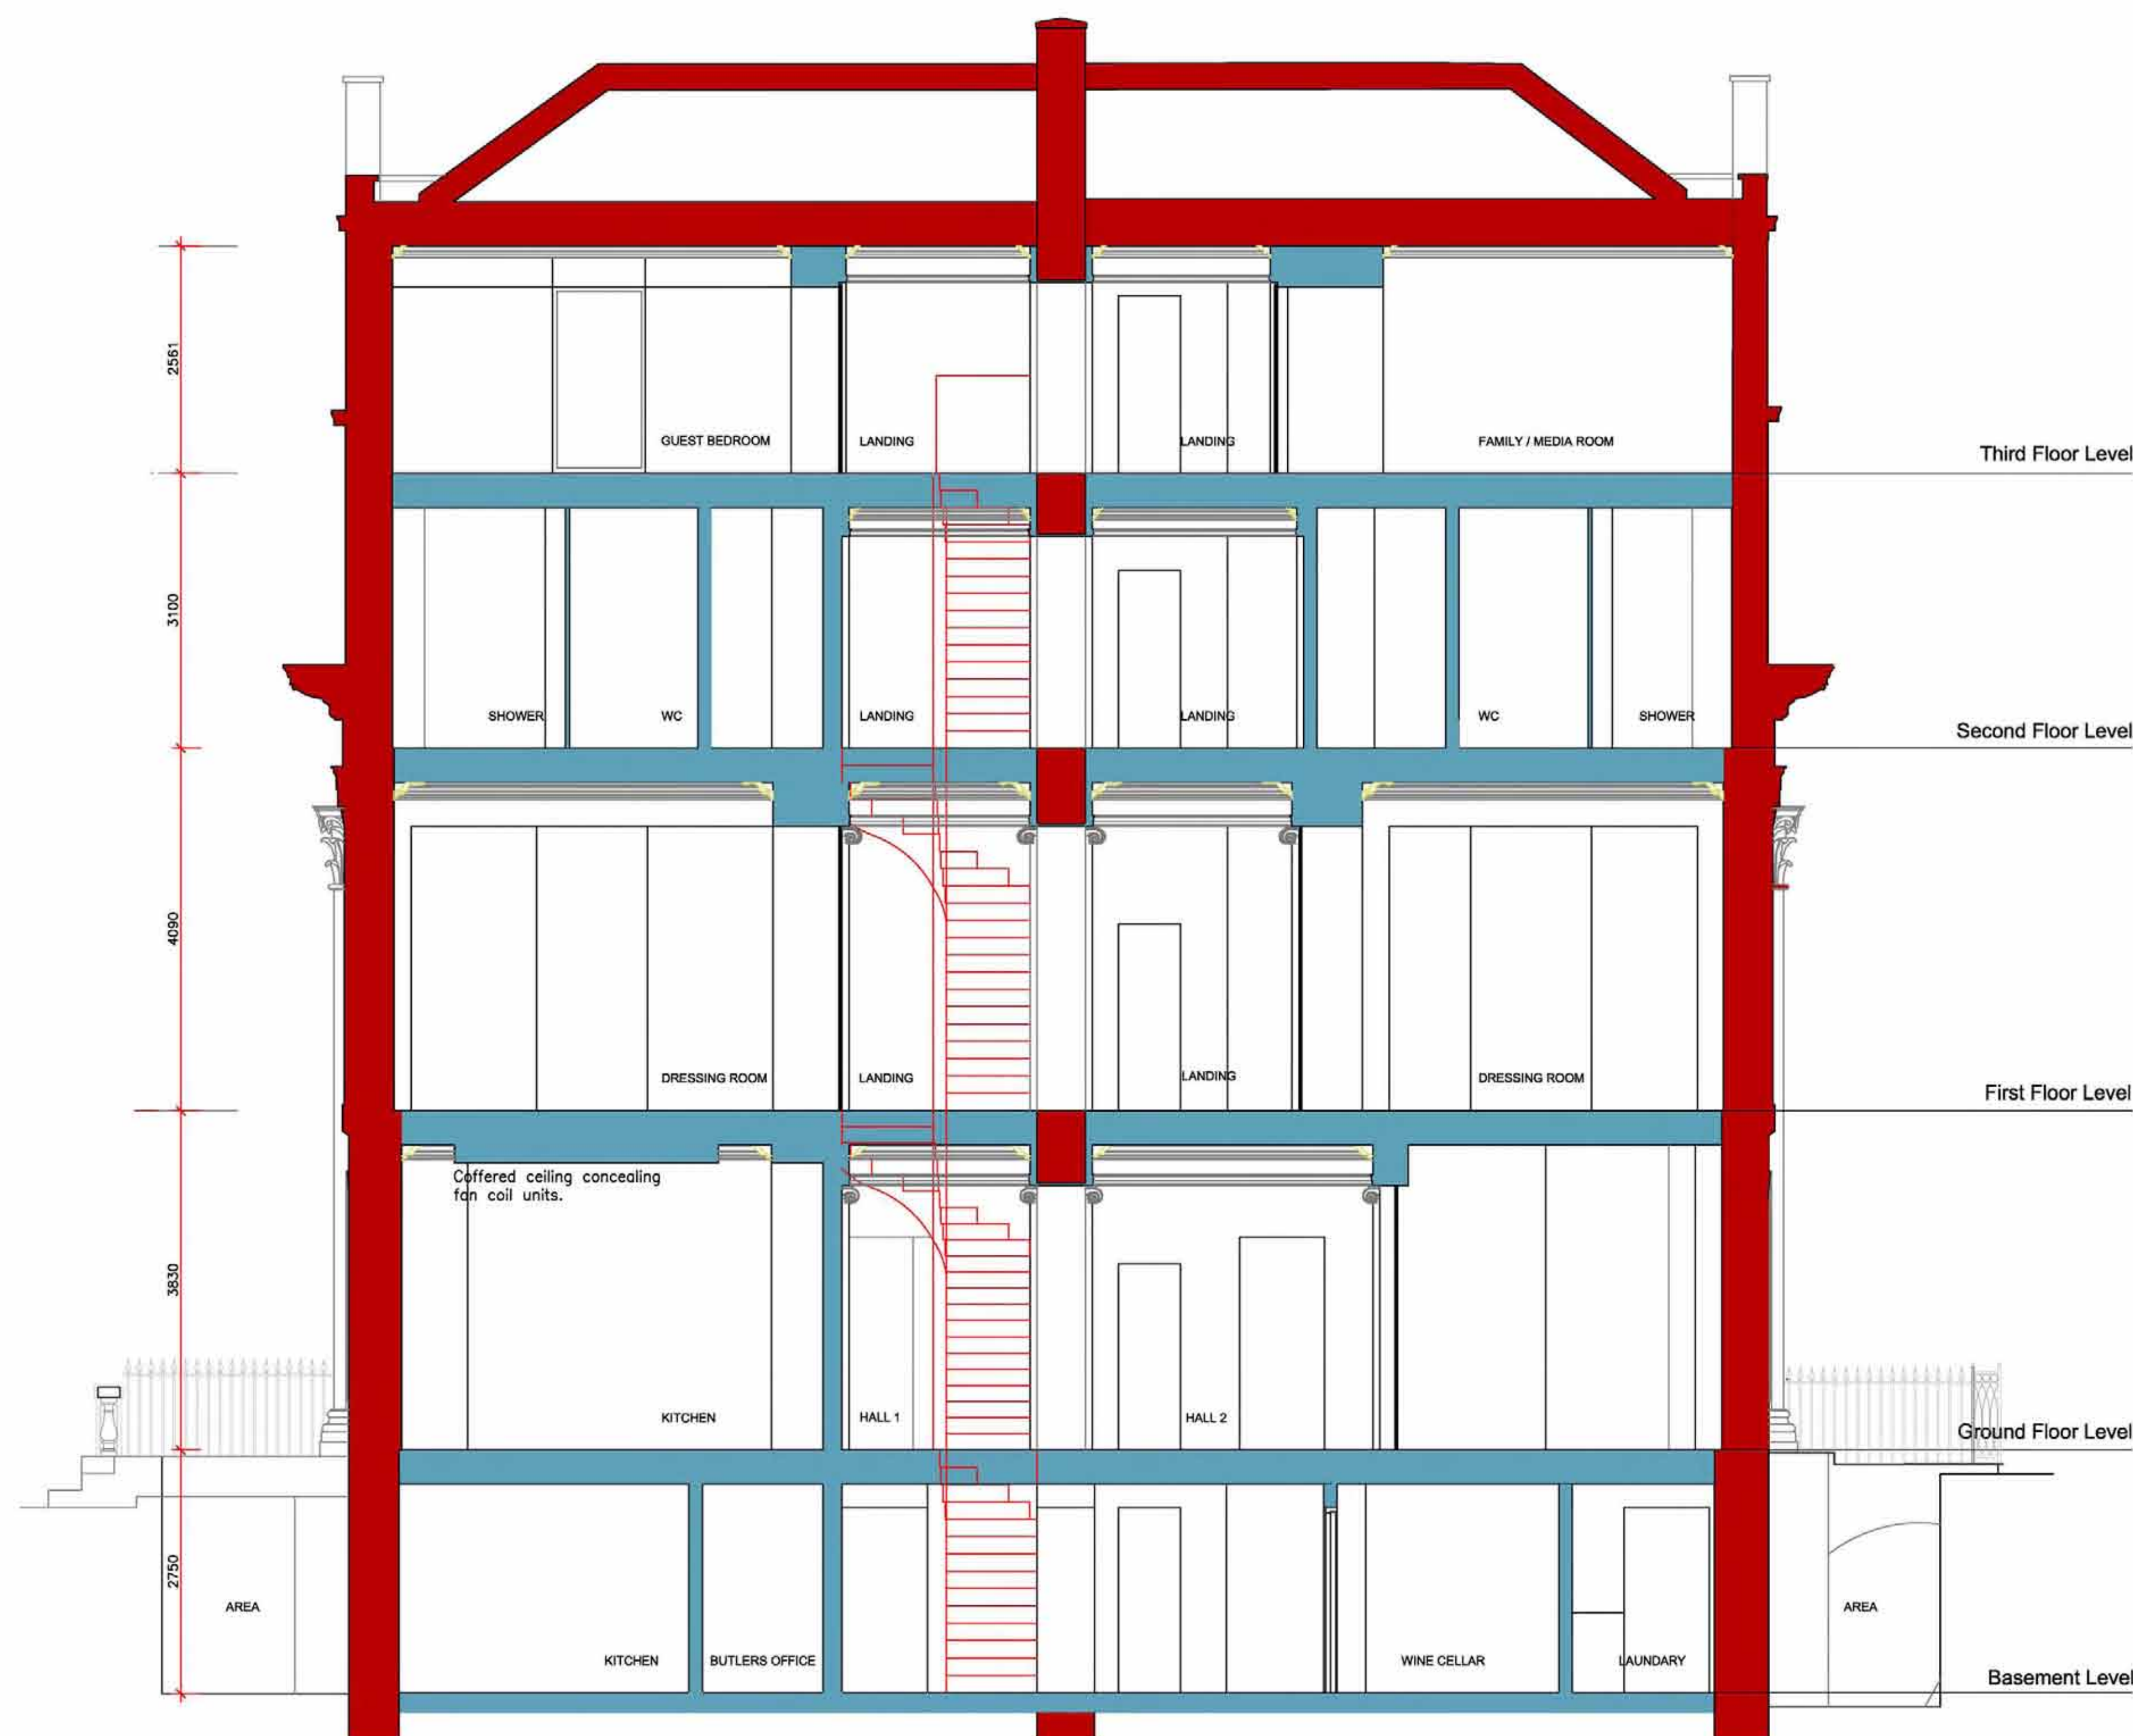

PROPOSED SECTION EE

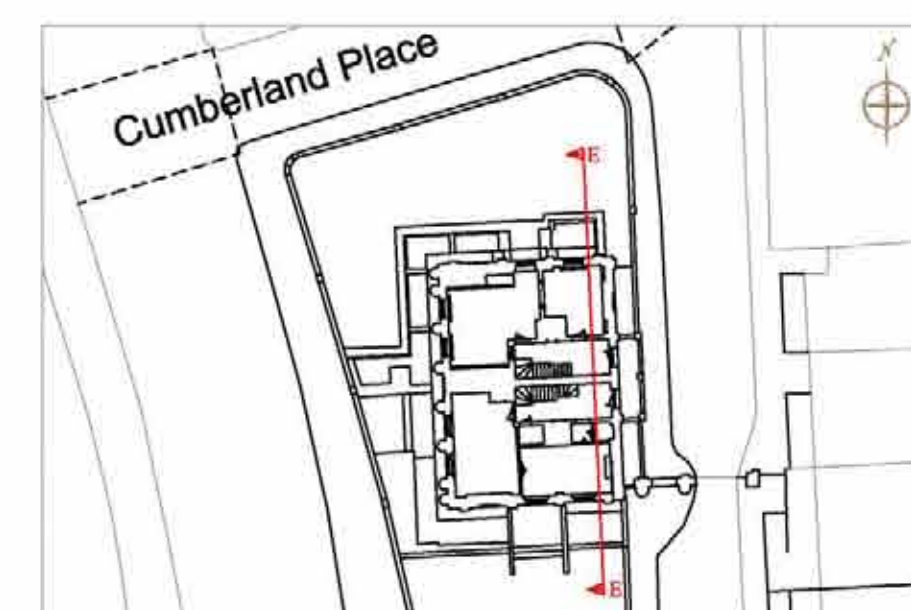

- Existing structure
- Proposed fabric

AS APPROVED

2013.1426.P
2013.1888.L


MMM architects Ltd
The Banking Hall
26 Maida Vale
London W9 1RS
T + 44 [0] 20 7286 9499
F + 44 [0] 20 7286 9599
post@mmmarchitects.com
www.mmmarchitects.com




STEPHEN LEVRANT HERITAGE ARCHITECTURE
62 British Grove, Chiswick, London 2NL
Telephone : 0208 748 5501 Fax: 0208 748 4992

Client SHALIMAR INVESTORS LTD	Drawing Number PS-EE-12	Rev.	Date MARCH 2013	Title PROPOSED SECTION EE
Job 41 & 42 CHESTER TERRACE	Job Number N1915	Drawn By DP/MV	Scale 1: 50 @A1	Note: Please note that information used to produce these drawings is based on measured survey supplied by others; Heritage Architecture can not be held responsible for any inaccuracies that may exist; Please do not scale drawing; All dimensions should be verified on site;


LIAIGRE
CHRISTIAN LIAIGRE

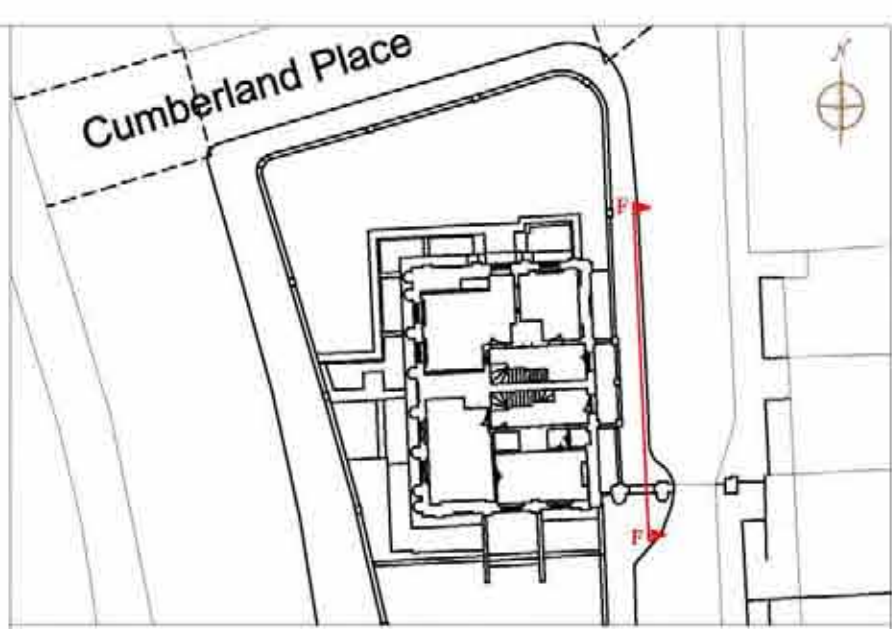

- Existing structure
- Proposed fabric

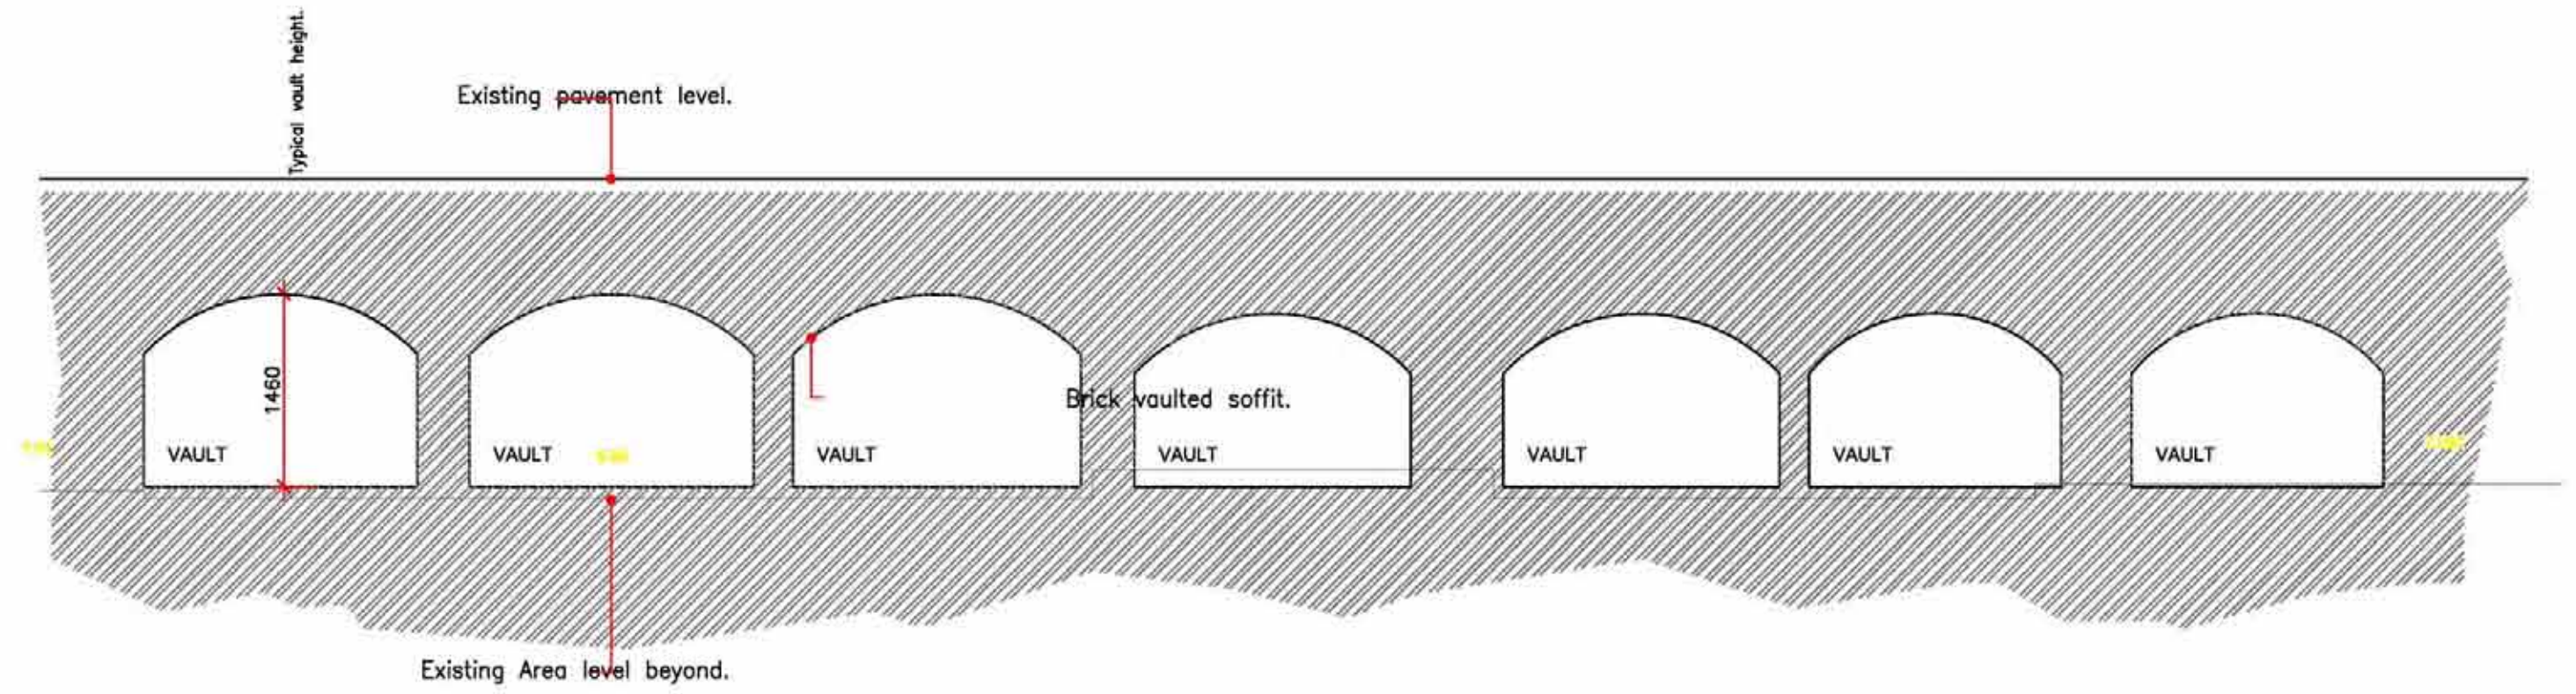

EXISTING VAULT SECTION FF

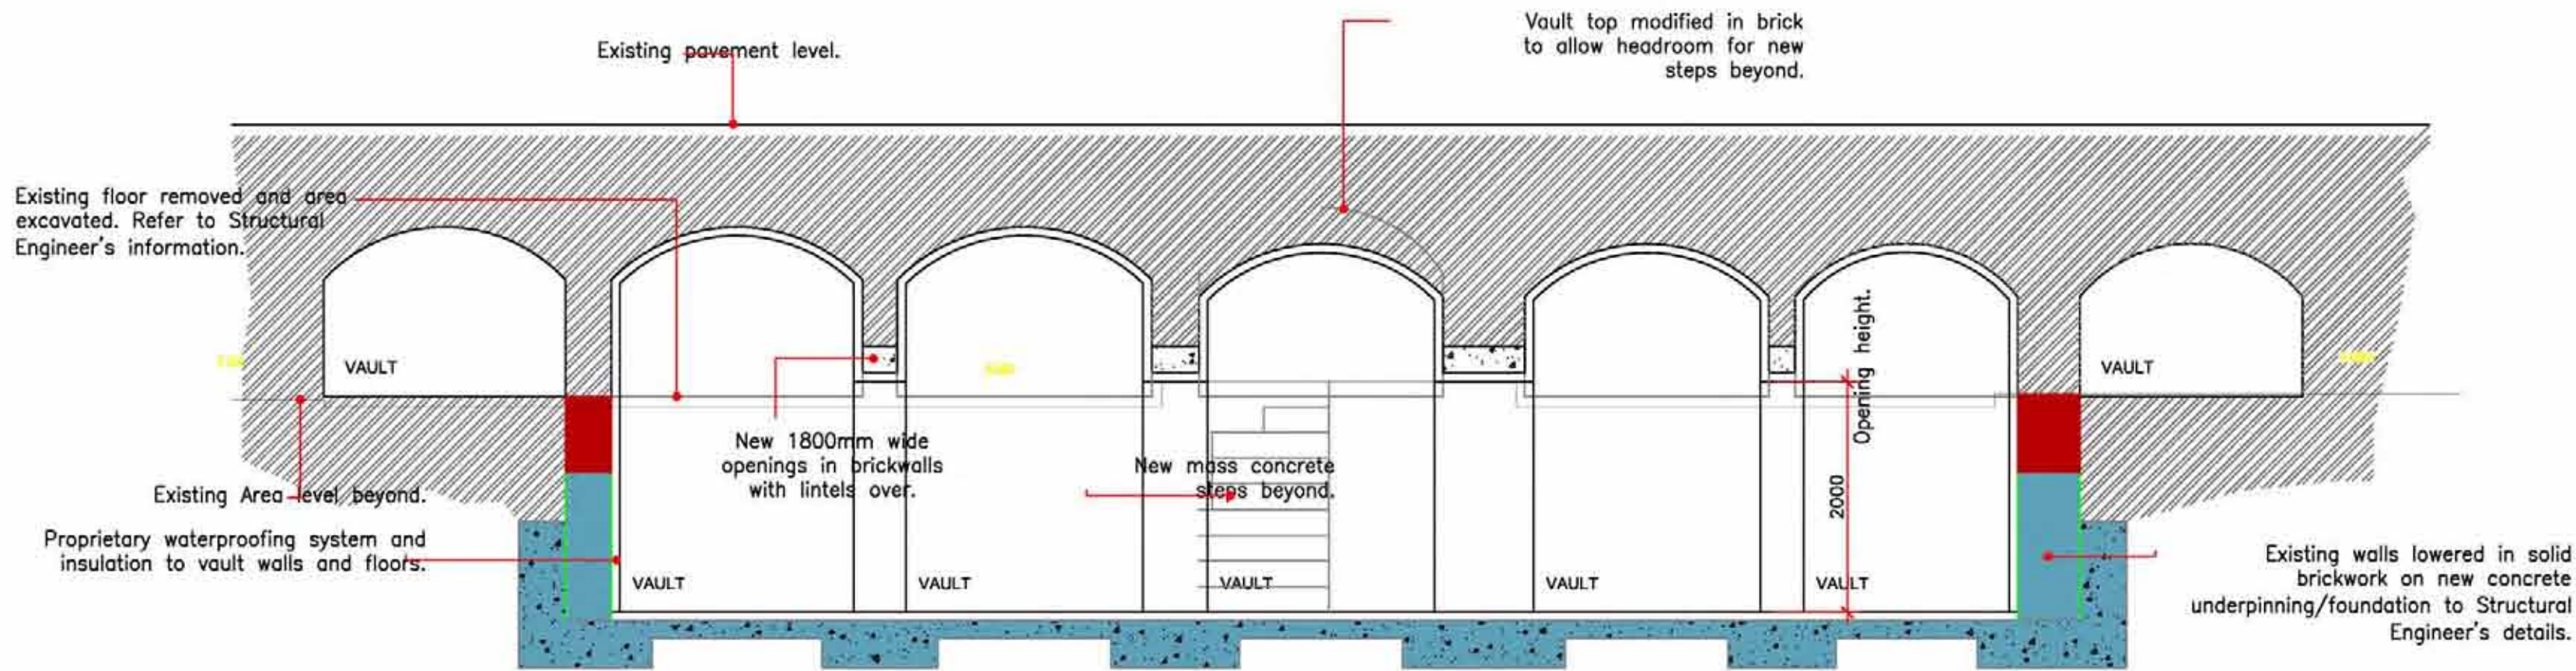

PROPOSED VAULT SECTION FF

AS APPROVED

2013.1426.P
2013.1888.L

MMM architects Ltd
The Banking Hall
26 Maida Vale
London W9 1RS
T + 44 [0] 20 7286 9499
F + 44 [0] 20 7286 9599
post@mmmarchitects.com
www.mmmarchitects.com

Client SHALIMAR INVESTORS LTD	Drawing Number PS-FF-13	Rev.	Date MARCH 2013	Title EXISTING & PROPOSED VAULT SECTIONS FF
Job 41 & 42 CHESTER TERRACE	Job Number N1915	Drawn By SJ	Scale 1: 50 @A1	Note: Please note that information used to produce these drawings is based on measured survey supplied by others; Heritage Architecture can not be held responsible for any inaccuracies that may exist; Please do not scale drawing; All dimensions should be verified on site;

LIAIGRE
CHRISTIAN LIAIGRE




STEPHEN LEVRANT HERITAGE ARCHITECTURE
62 British Grove, Chiswick, London 2NL
Telephone : 0208 748 5501 Fax: 0208 748 4992



EXISTING ELEVATION 1 - EAST



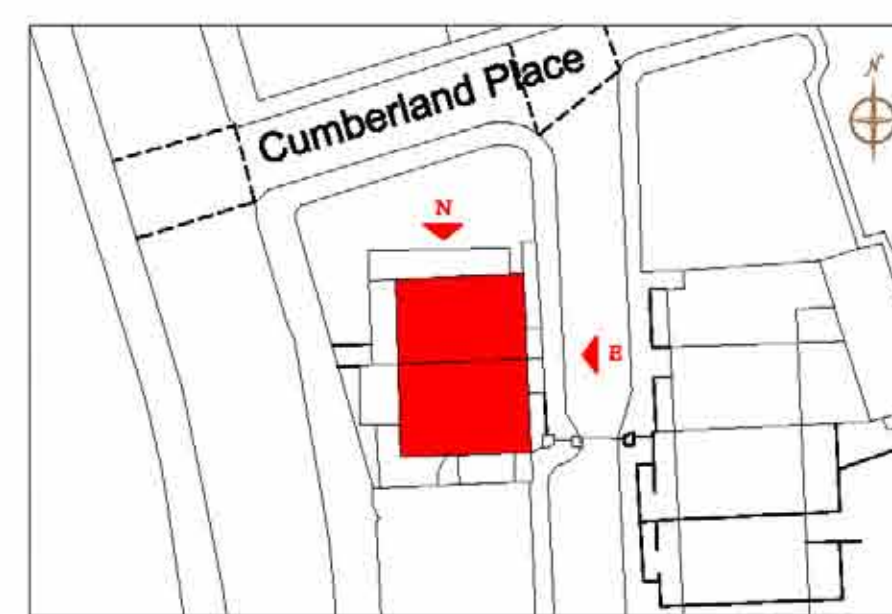

EXISTING ELEVATION 2 - NORTH




AS APPROVED

2013.1426.P
2013.1888.L

MMM architects Ltd
The Banking Hall
26 Maida Vale
London W9 1RS
T + 44 [0] 20 7286 9499
F + 44 [0] 20 7286 9599
post@mmmarchitects.com
www.mmmarchitects.com

Client SHALIMAR INVESTORS LTD	Drawing Number PE-NE-14	Rev.	Date MARCH 2013	Title PROPOSED ELEVATION NORTH & EAST		 STEPHEN LEVRANT HERITAGE ARCHITECTURE 62 British Grove, Chiswick, London 2NL Telephone : 0208 748 5501 Fax: 0208 748 4992
Job 41 & 42 CHESTER TERRACE	Job Number N1915	Drawn By DP/MV	Scale 1: 50 @A1	Note: Please note that information used to produce these drawings is based on measured survey supplied by others; Heritage Architecture can not be held responsible for any inaccuracies that may exist; Please do not scale drawing; All dimensions should be verified on site;		

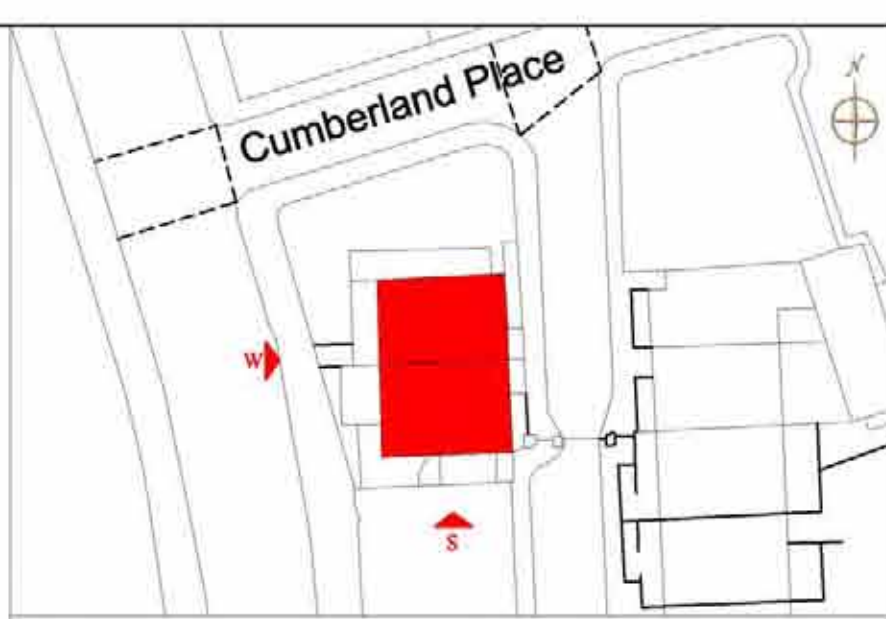

EXISTING ELEVATION 3 - WEST




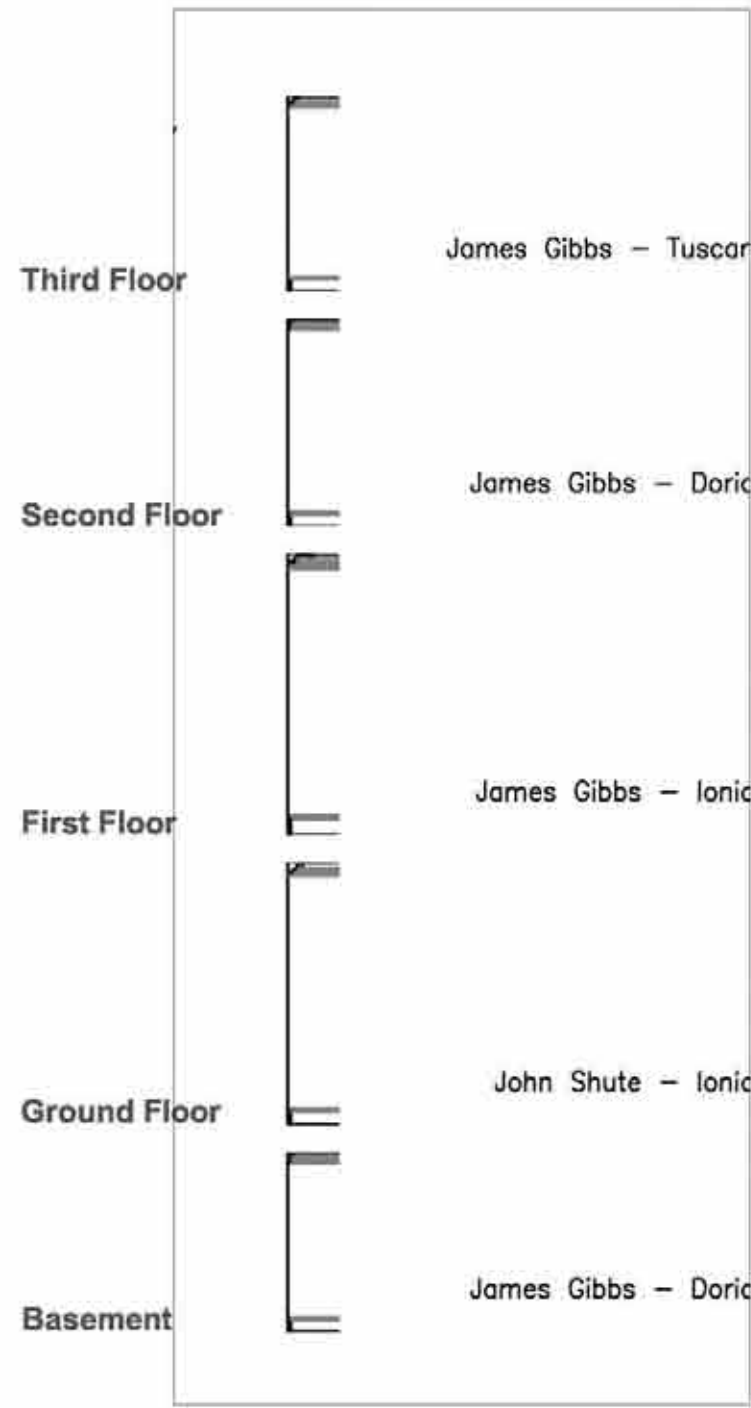
EXISTING ELEVATION 4 - SOUTH

AS APPROVED


2013.1426.P
2013.1888.L

MMM architects Ltd
The Banking Hall
26 Maida Vale
London W9 1RS
T + 44 [0] 20 7286 9499
F + 44 [0] 20 7286 9599
post@mmmarchitects.com
www.mmmarchitects.com


Client SHALIMAR INVESTORS LTD	Drawing Number PE-SW-15	Rev.	Date MARCH 2013	Title PROPOSED ELEVATIONS SOUTH & WEST	LIAIGRE CHRISTIAN LIAIGRE	 STEPHEN LEVRANT HERITAGE ARCHITECTURE 62 British Grove, Chiswick, London 2NL Telephone : 0208 748 5501 Fax: 0208 748 4992
Job 41 & 42 CHESTER TERRACE	Job Number N1915	Drawn By DP/MV	Scale 1: 50 @A1	Note: Please note that information used to produce these drawings is based on measured survey supplied by others; Heritage Architecture can not be held responsible for any inaccuracies that may exist; Please do not scale drawing; All dimensions should be verified on site;		





Applied Architectural Orders
scale 1:100

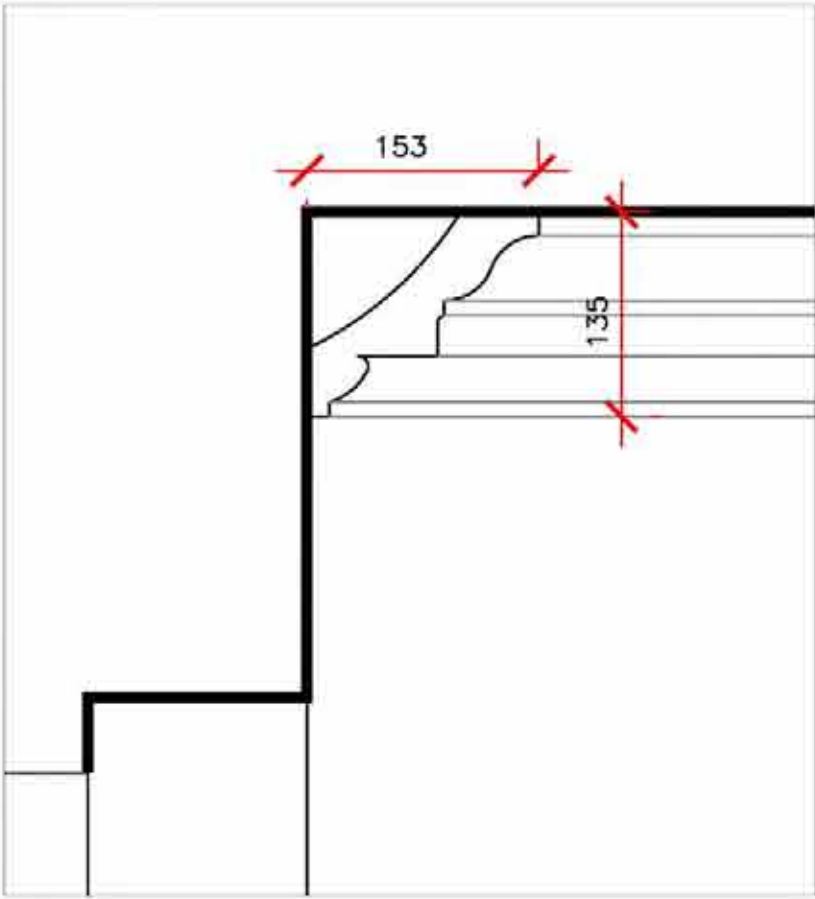


Third Floor -
scale 1:5

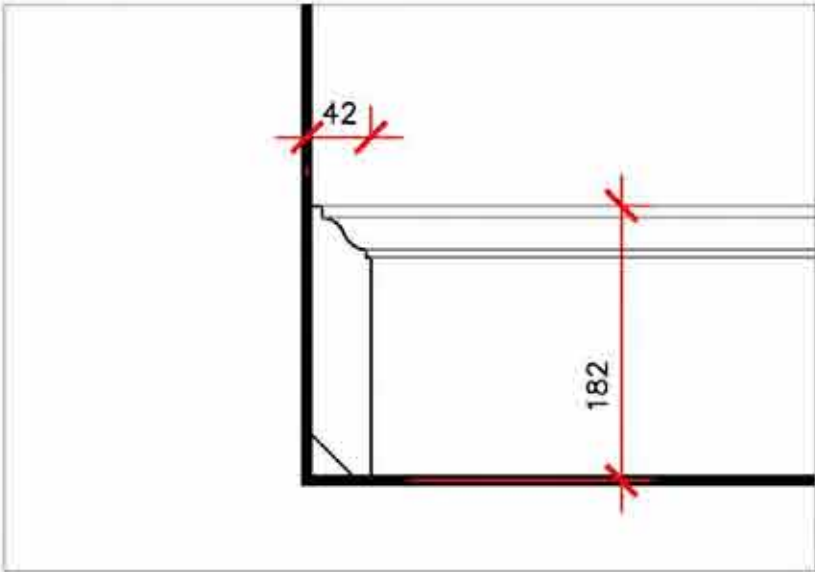


Second Floor -
scale 1:5

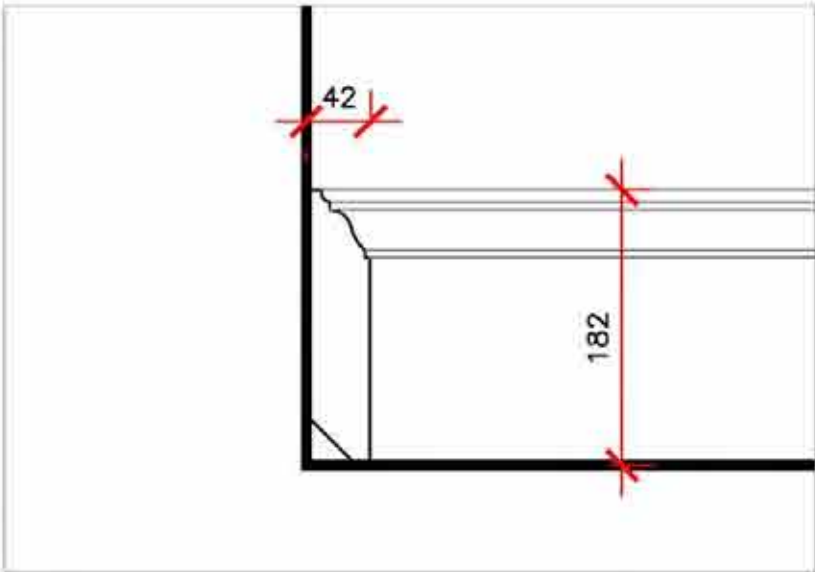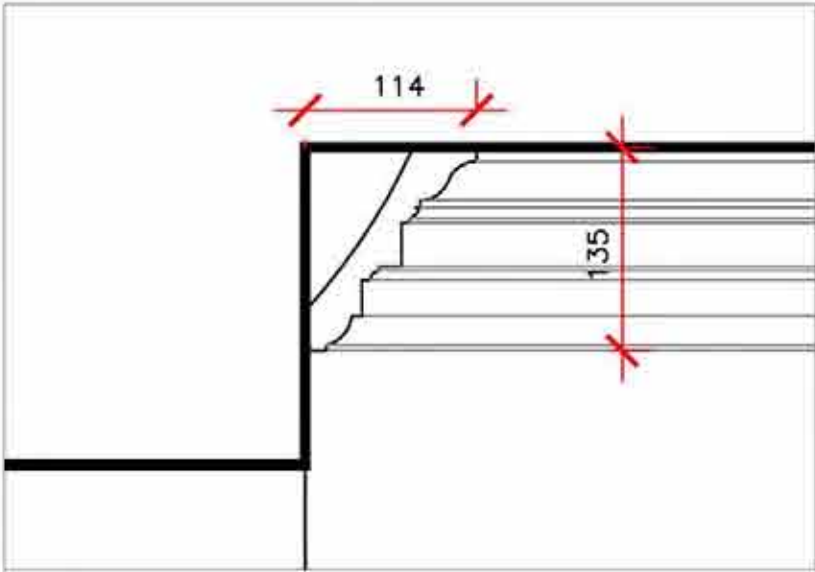



Proposed Cornices and Skirtings
scale 1:5

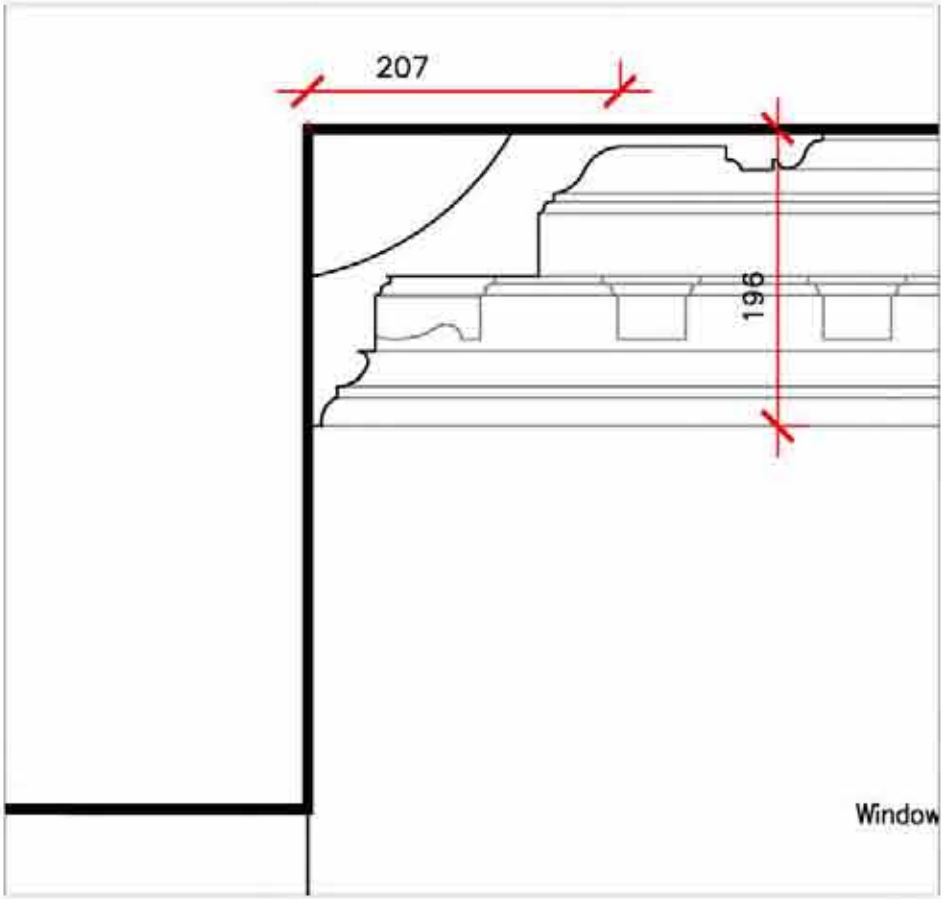



Third Floor -
scale 1:5

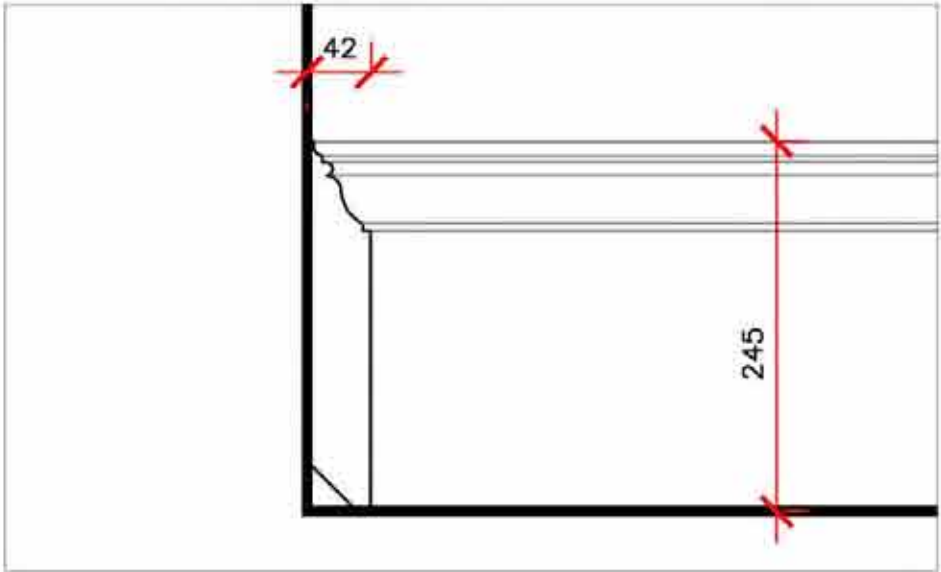

Second Floor -
scale 1:5

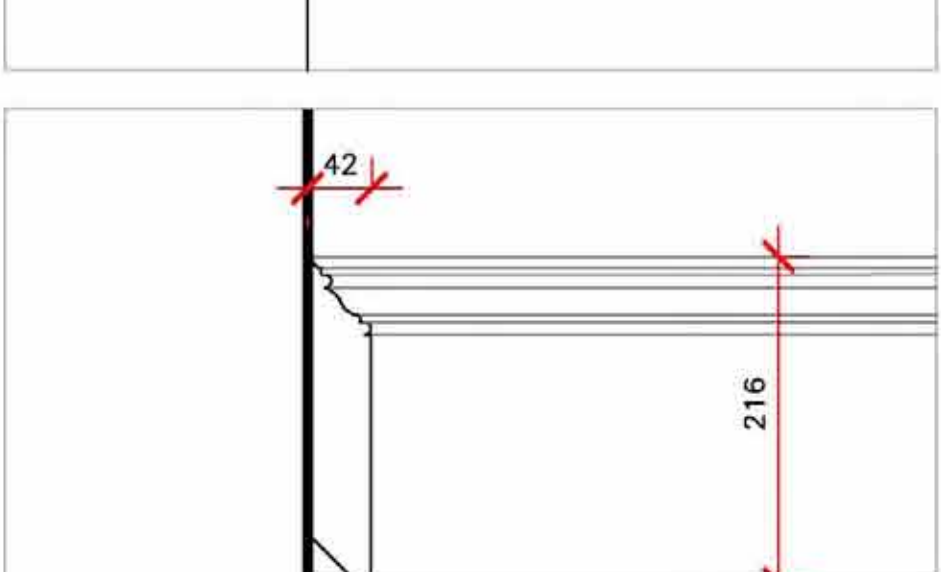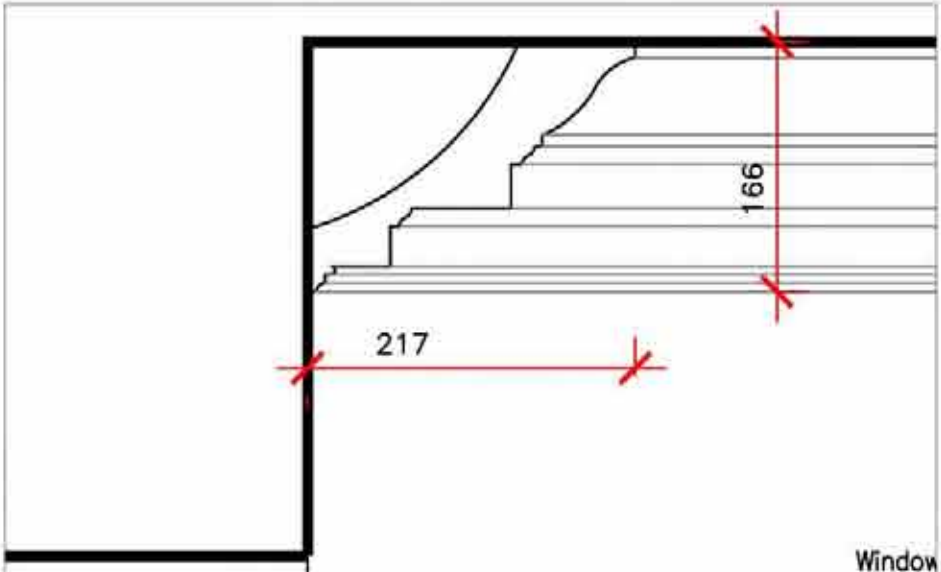

Ground Floor -
scale 1:5

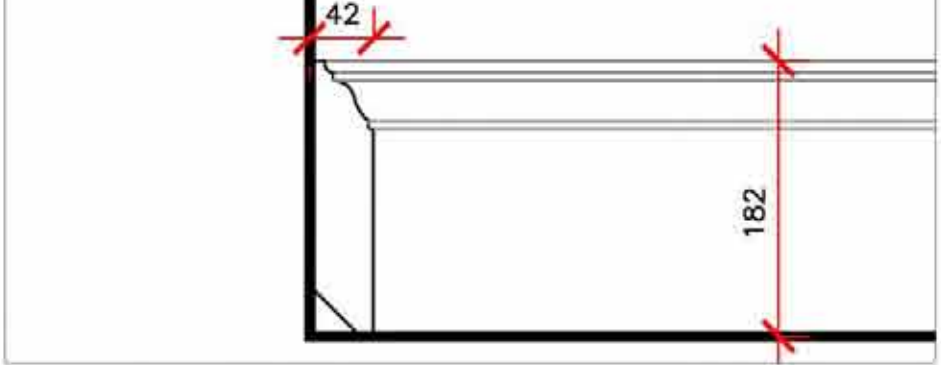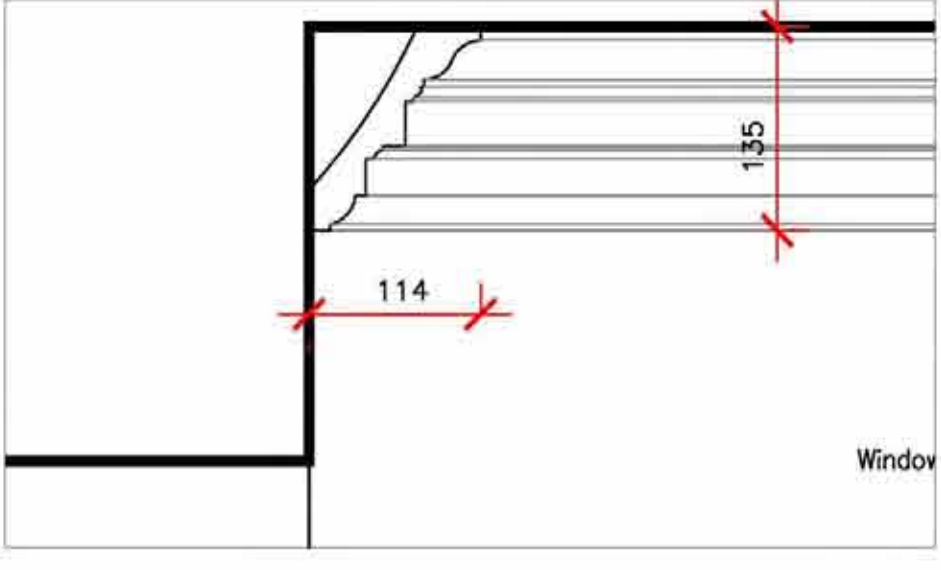

Basement -
scale 1:5

AS APPROVED


2013.1426.P
2013.1888.L

MMM architects Ltd
The Banking Hall
26 Maida Vale
London W9 1RS
T + 44 [0] 20 7286 9499
F + 44 [0] 20 7286 9599
post@mmmarchitects.com
www.mmmarchitects.com



Client SHALIMAR INVESTORS LTD	Drawing Number PD-16	Rev.	Date MARCH 2013	Title PROPOSED INTERIOR DETAILS - SHEET 1 OF 2
Job 41 & 42 CHESTER TERRACE	Job Number N1915	Drawn By SJ	Scale 1: 100 @A1 1: 5 @A1	Note: Please note that information used to produce these drawings is based on measured survey supplied by others; Heritage Architecture can not be held responsible for any inaccuracies that may exist; Please do not scale drawing: All dimensions should be verified on site:

LIAIGRE
CHRISTIAN LIAIGRE



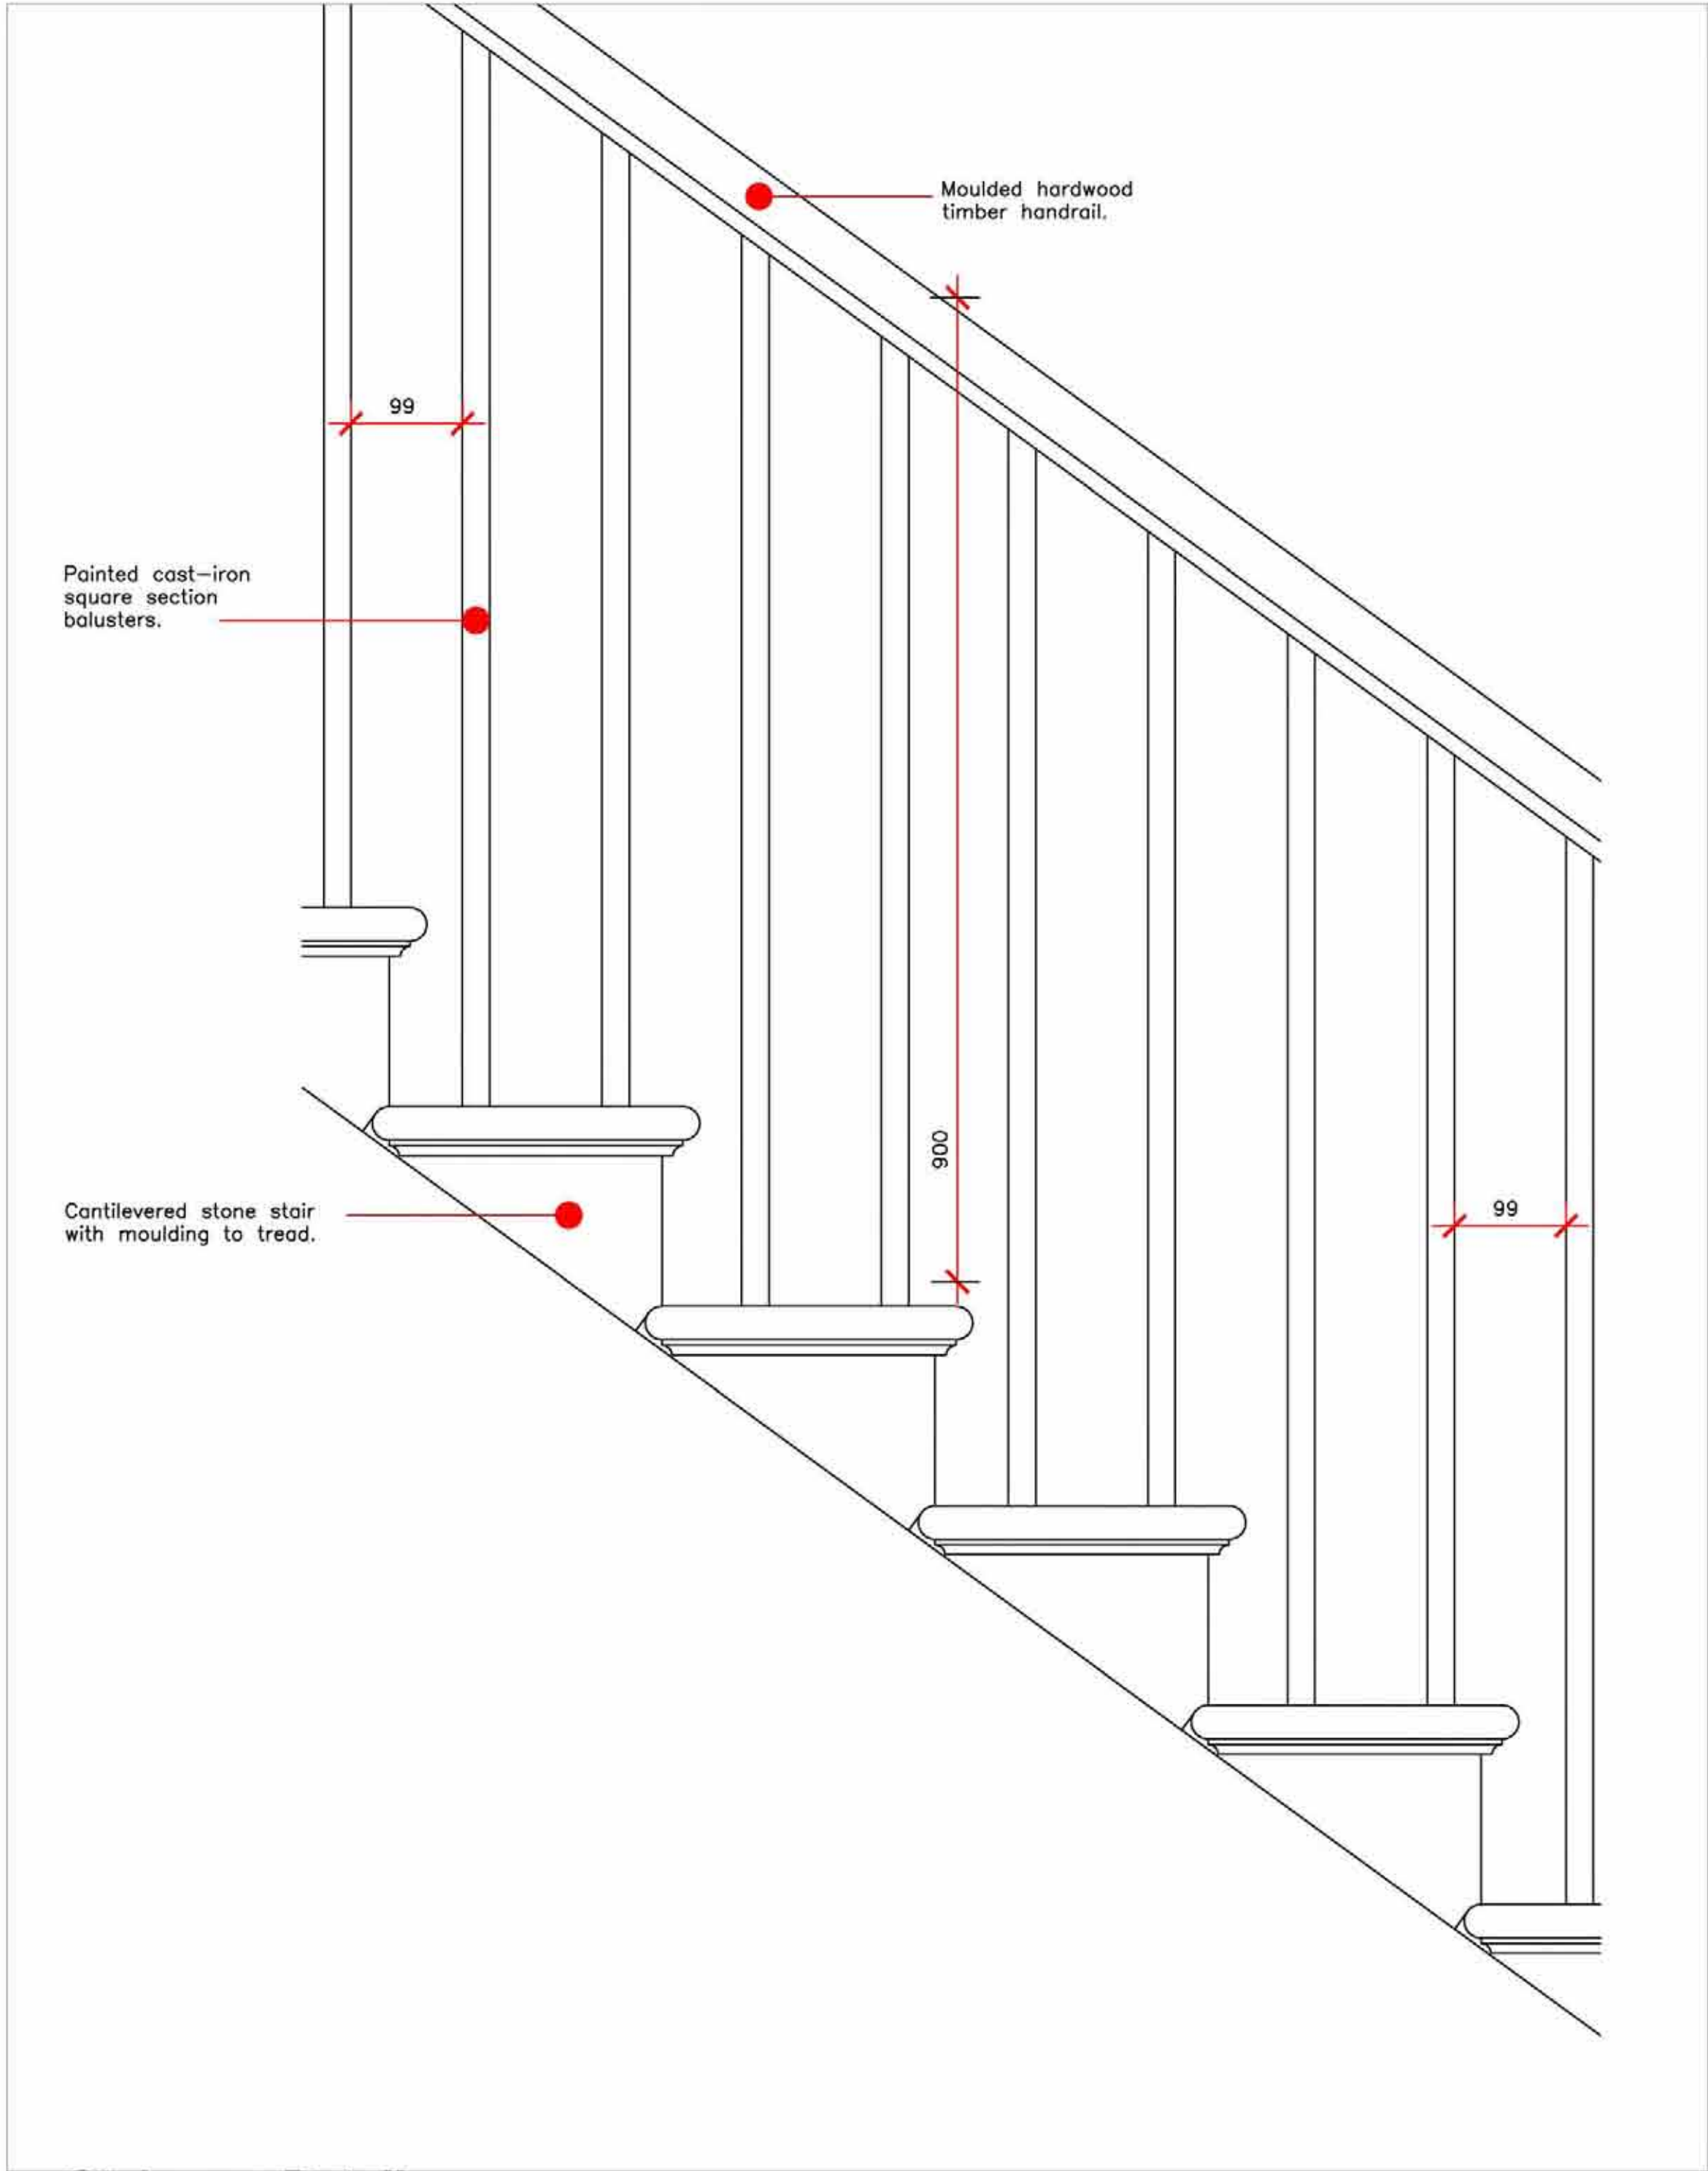

Staircase Detail
scale 1:5

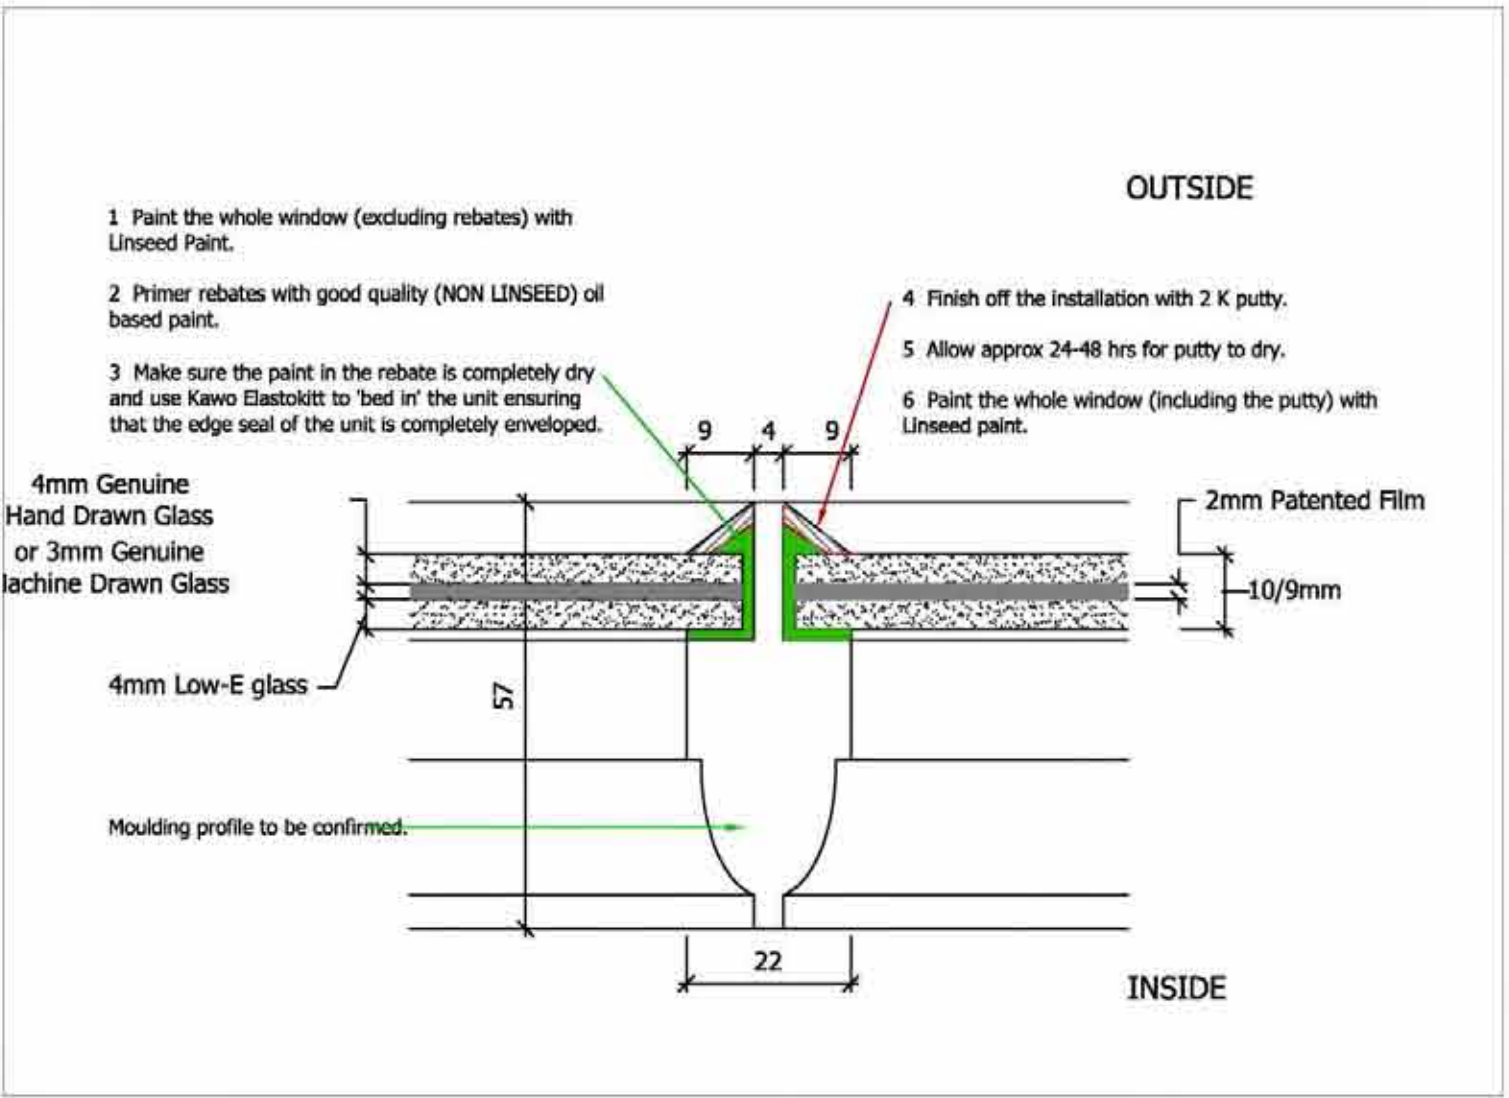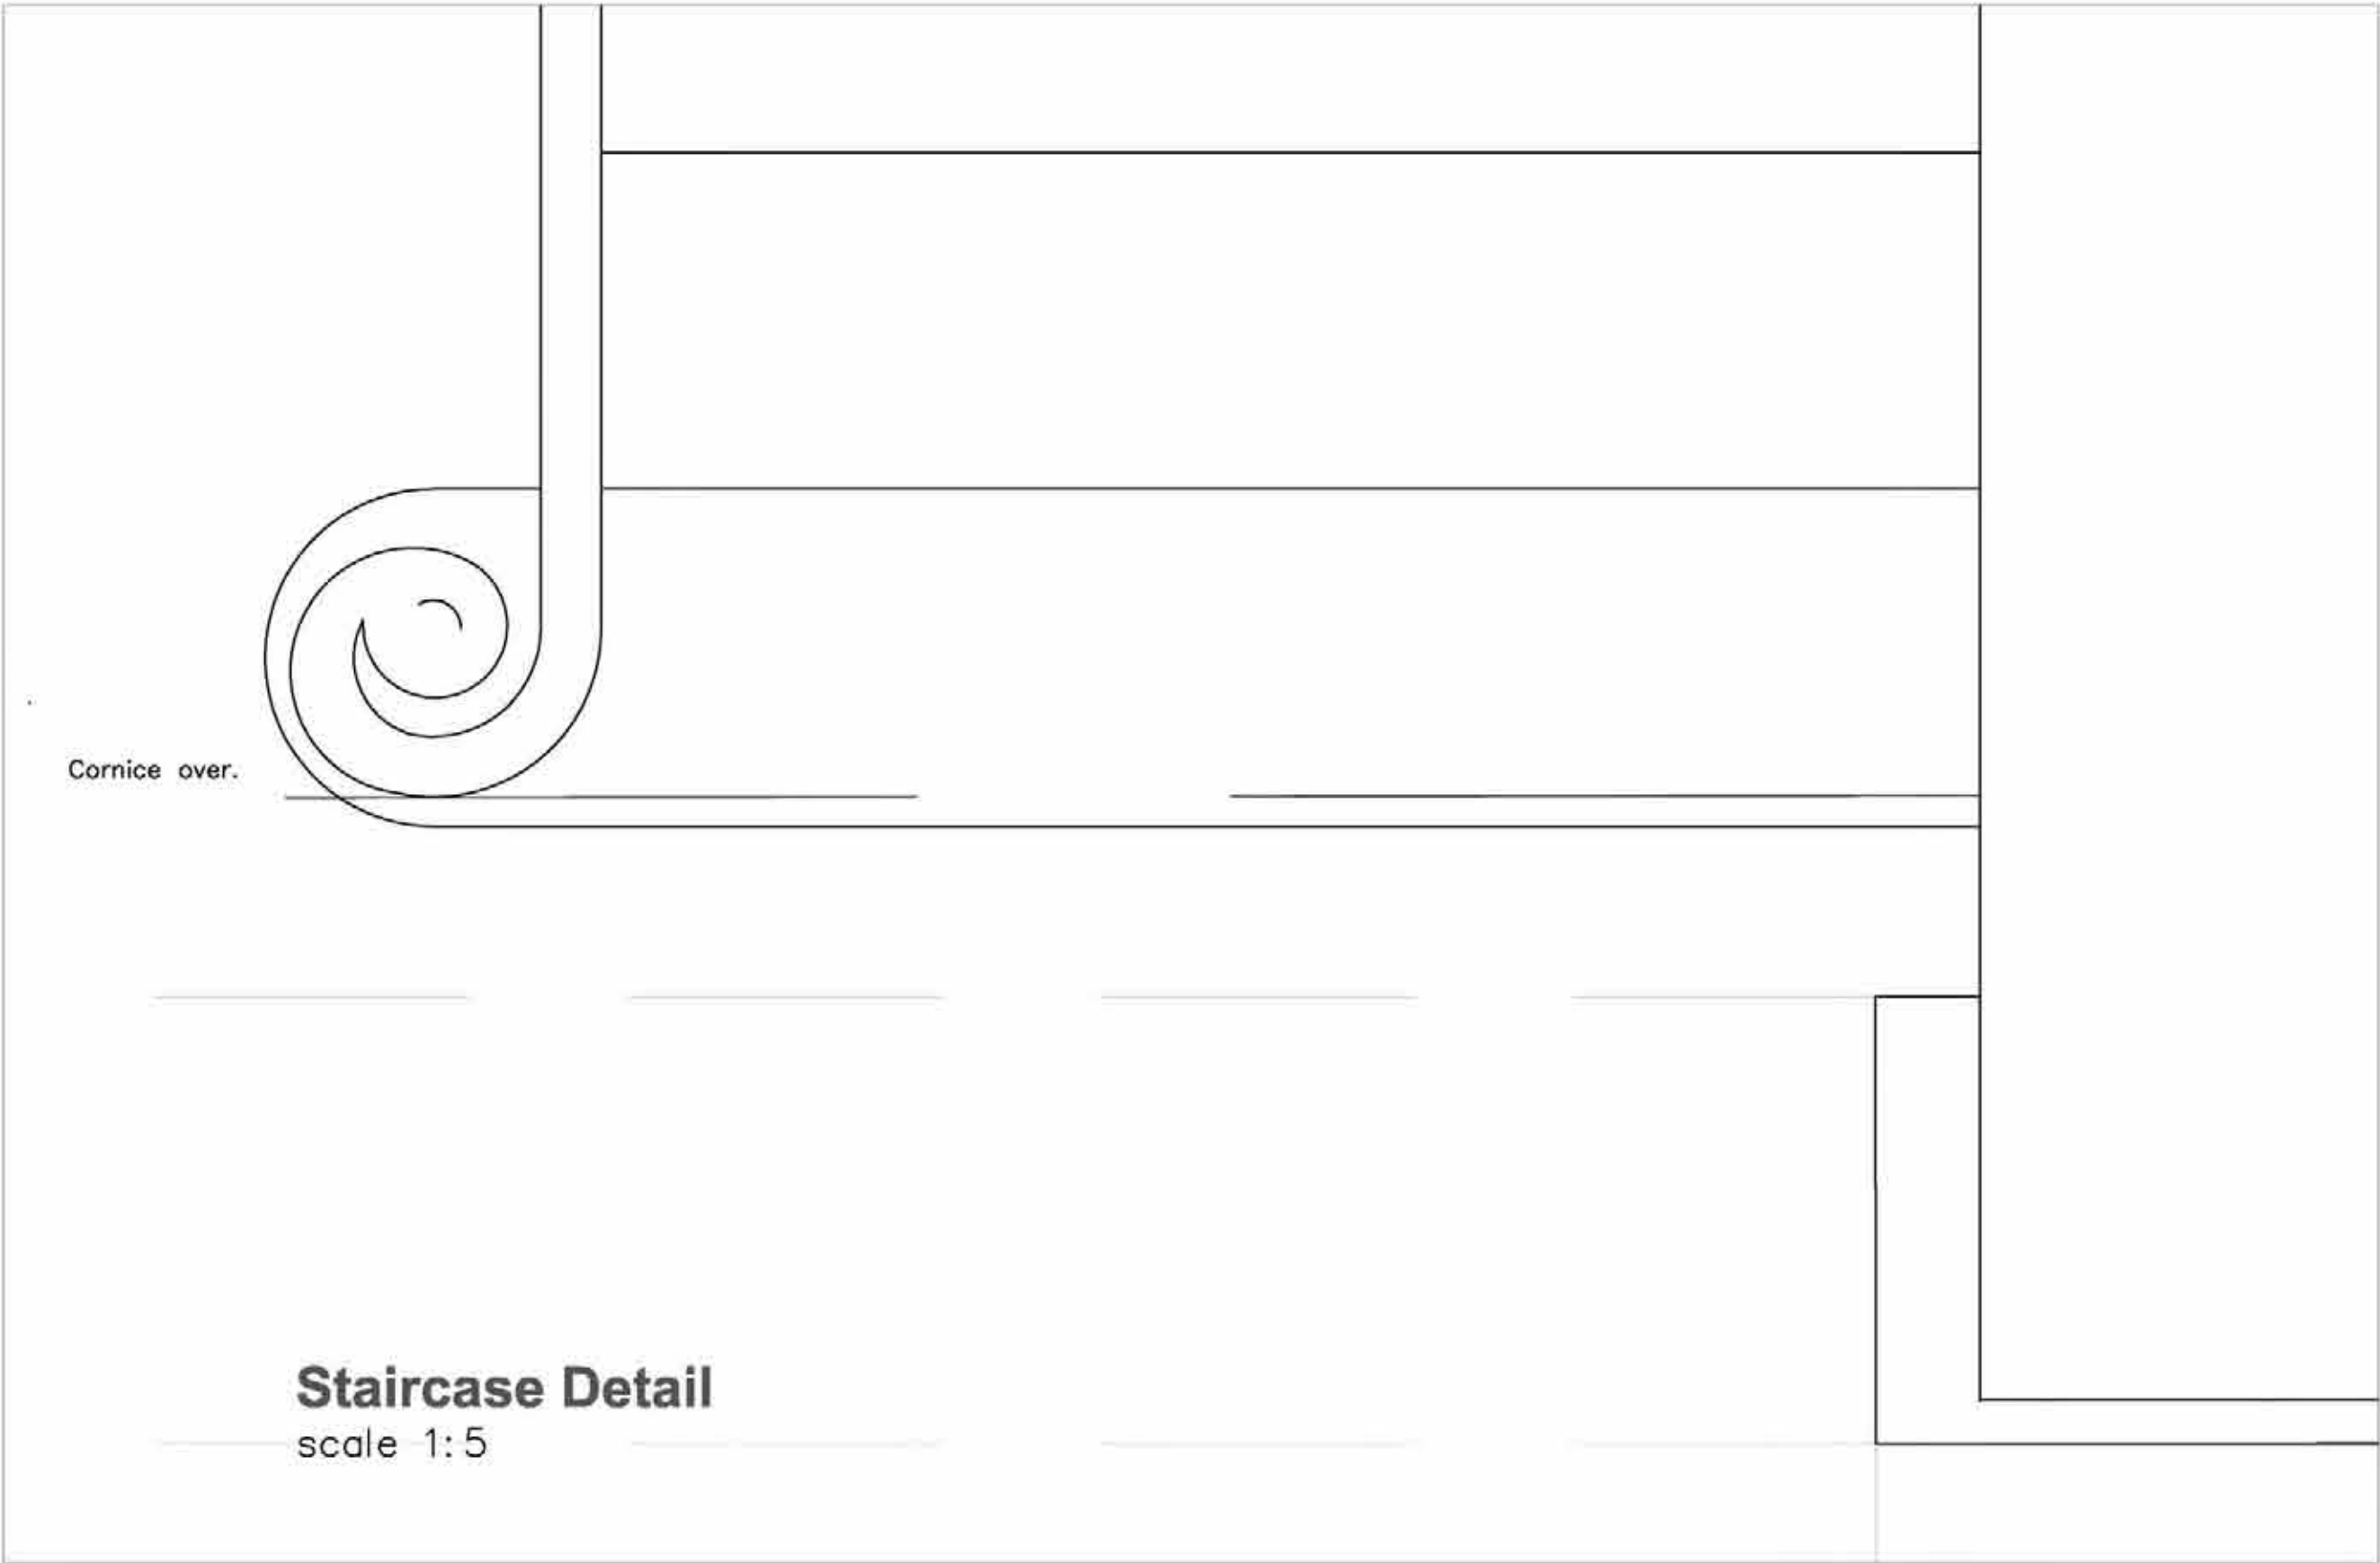

Proposed Glazing Bar Detail
scale 1:1

AS APPROVED

2013.1426.P
2013.1888.L

MMM architects Ltd
The Banking Hall
26 Maida Vale
London W9 1RS
T + 44 [0] 20 7286 9499
F + 44 [0] 20 7286 9599
post@mmmarchitects.com
www.mmmarchitects.com

Client SHALIMAR INVESTORS LTD	Drawing Number PD-17	Rev.	Date MARCH 2013	Title PROPOSED INTERIOR DETAILS - SHEET 2 OF 2
Job 41 & 42 CHESTER TERRACE	Job Number N1915	Drawn By SJ	Scale varies @A1	Note: Please note that information used to produce these drawings is based on measured survey supplied by others; Heritage Architecture can not be held responsible for any inaccuracies that may exist; Please do not scale drawing; All dimensions should be verified on site;

LIAIGRE
CHRISTIAN LIAIGRE

