




South Elevation

New timber doors to match existing

London stock brickwork to match existing. Painted timber sash window to match existing. Stucco band to match existing.


Wrought iron handrail and balusters

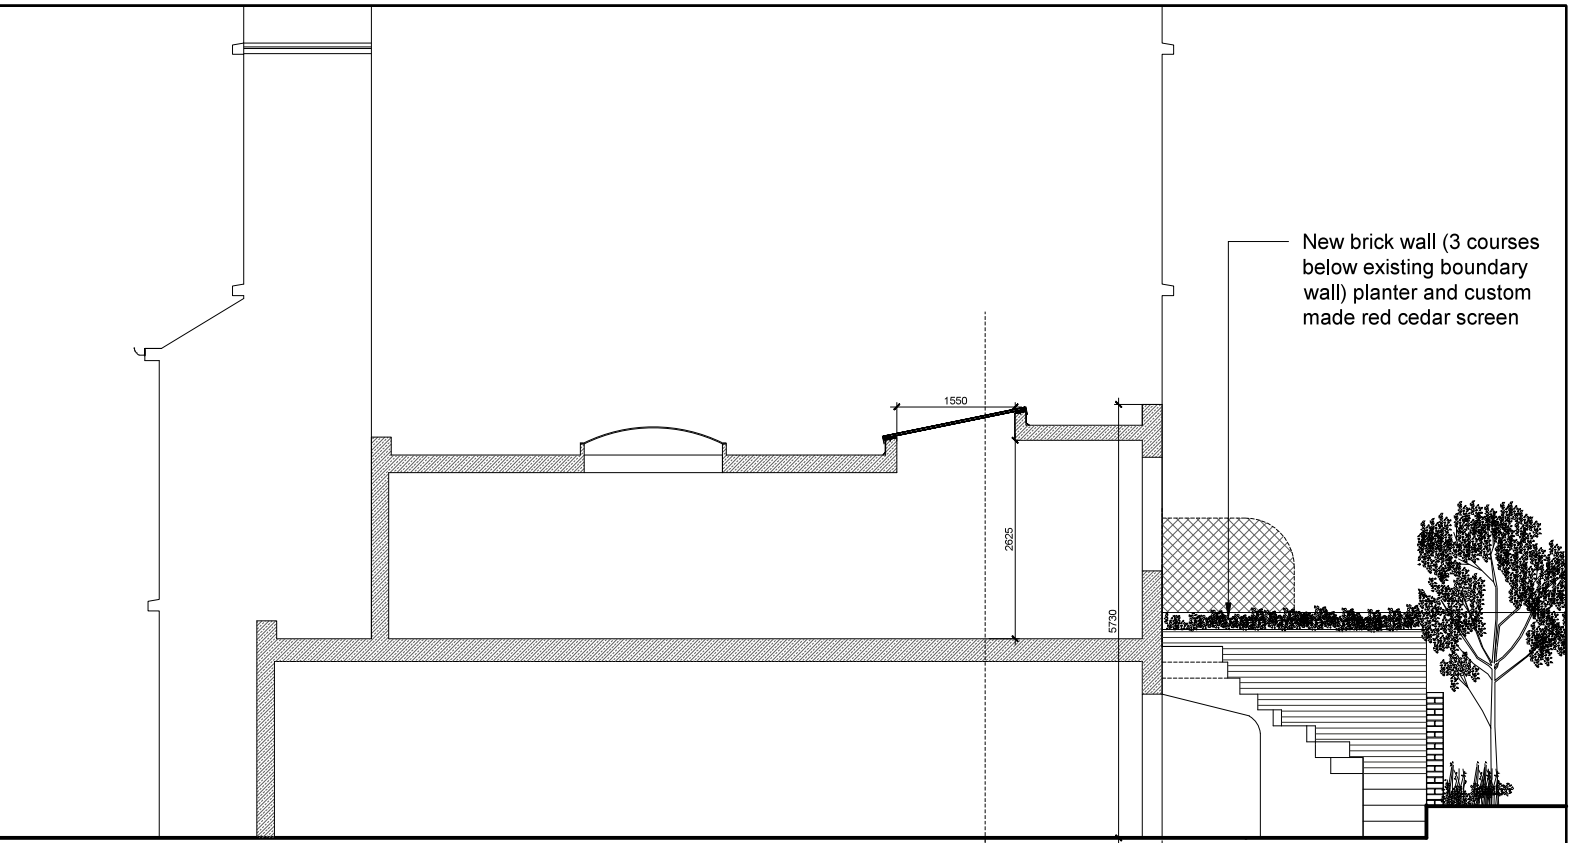

West Elevation & Section B-B

New brick wall (3 courses below existing boundary wall) planter and custom made red cedar screen

2340mm basement & ground floor alteration

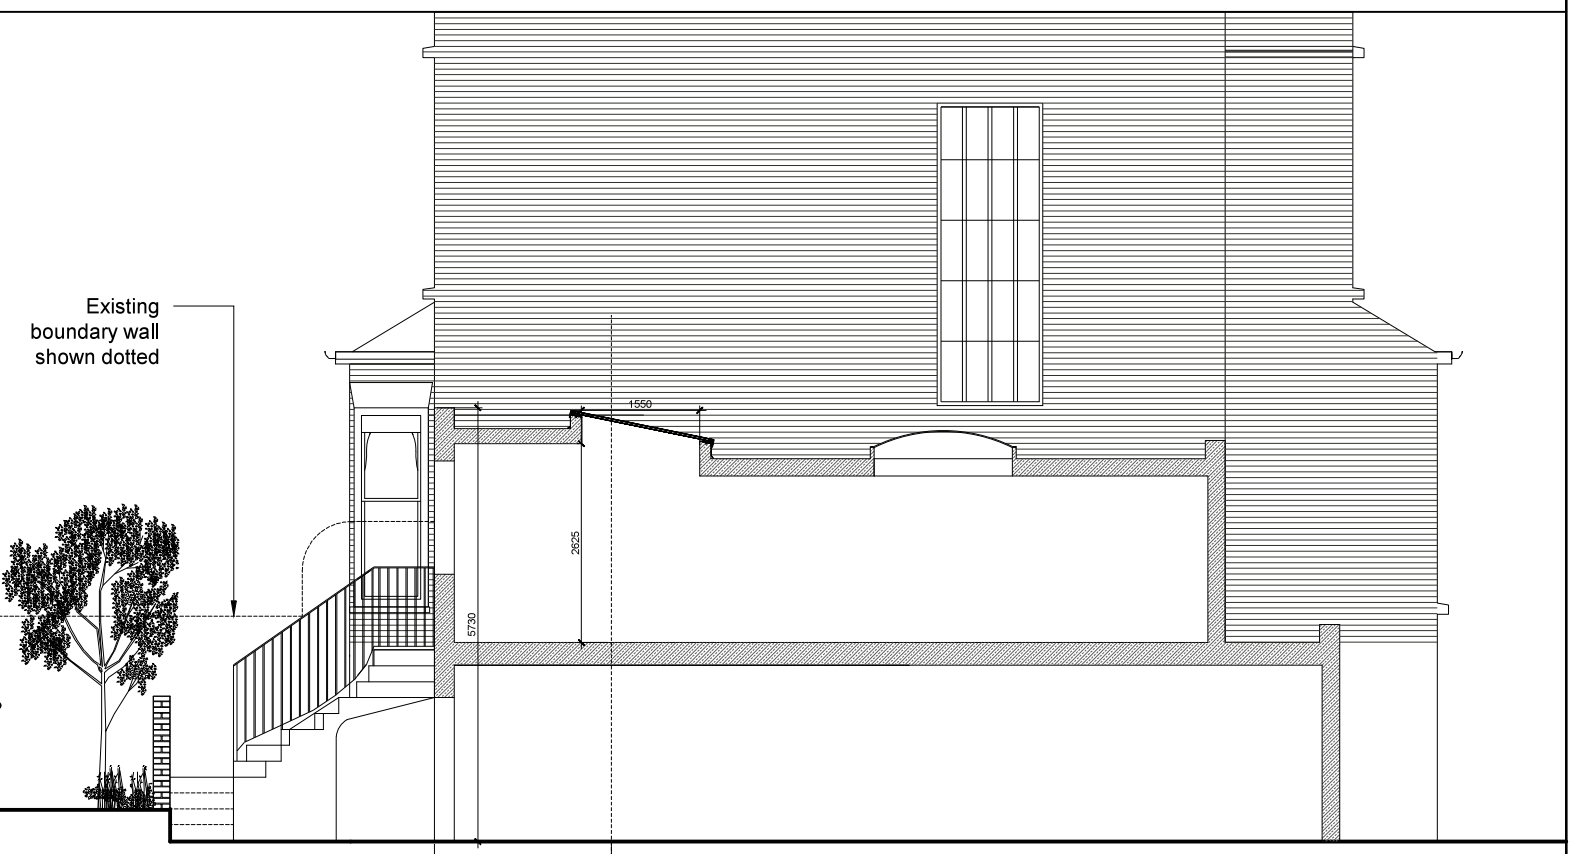

East Elevation & Section A-A

Existing boundary wall shown dotted

2340mm basement & ground floor alteration

3a Blake Mews
Richmond
TW9 3GA
tel: 020 8939 2200
e: aoi@aoi.uk.com
w: www.aoi.uk.com

ASSOCIATION OF IDEAS

Job No.	Drawn by	Stage	Drawing no.	Revision	Scale
773	LC	Planning	015	-	1:100 @ A3
Date	22.08.14				
Title	Proposed South (rear) Elevation, East Elevation / Section (side) & West Elevation / Section (side) &				

9 Elsworthy Road
London
NW3 3DS

The contents of this drawing are Copyright AOI Limited Liability Partnership
All Dimensions to be checked on site

