




Ground Floor

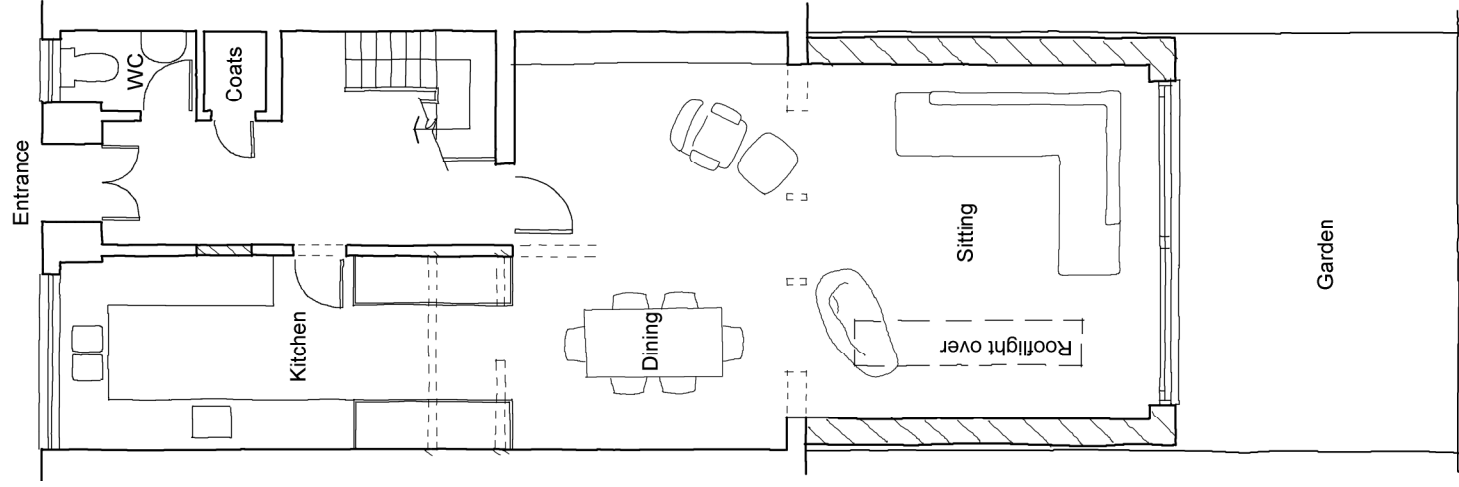

First Floor

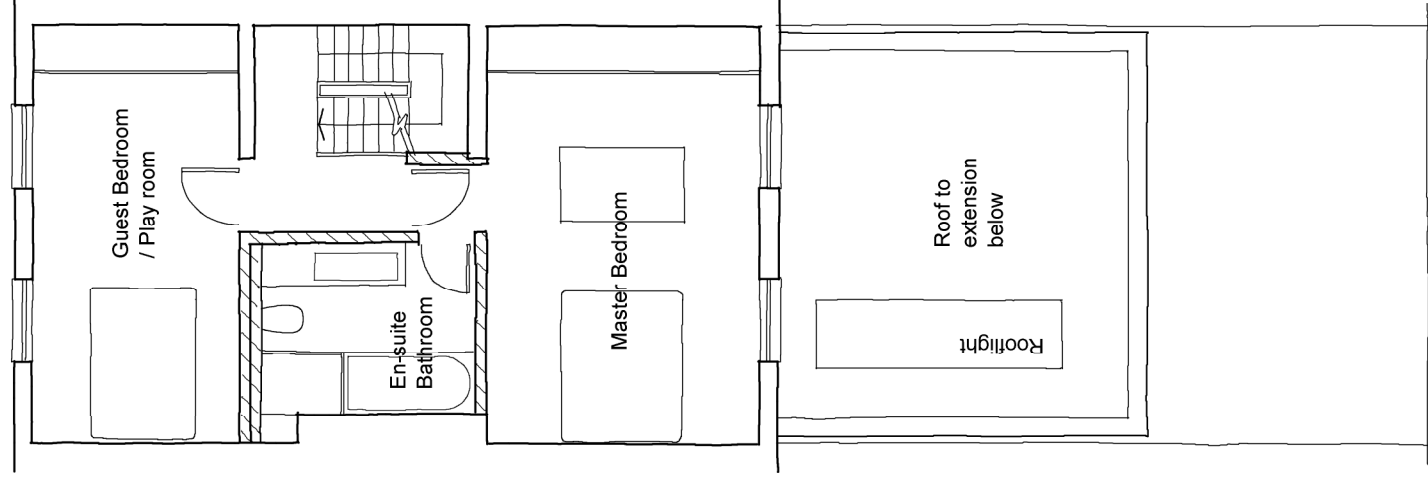


Second Floor

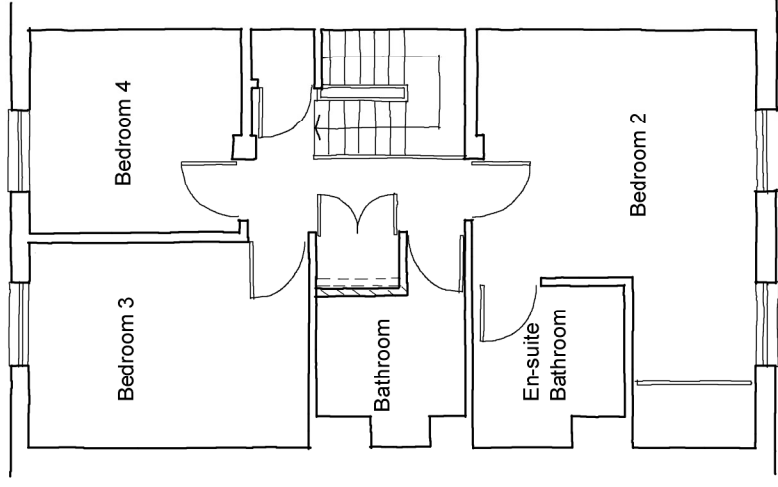

- Existing Wall
- - - Existing wall removed
- /// New Wall

Rear Elevation

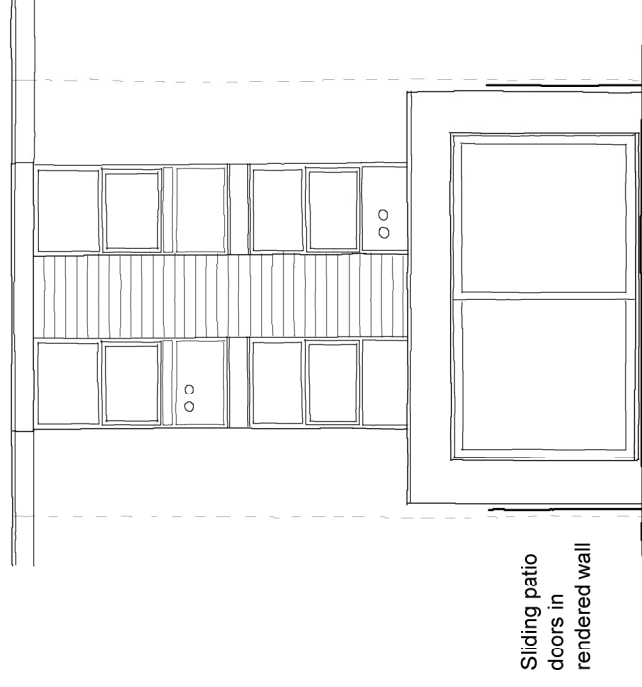


Sliding patio doors in rendered wall

Block Plan - Scale 1:500



Front Elevation

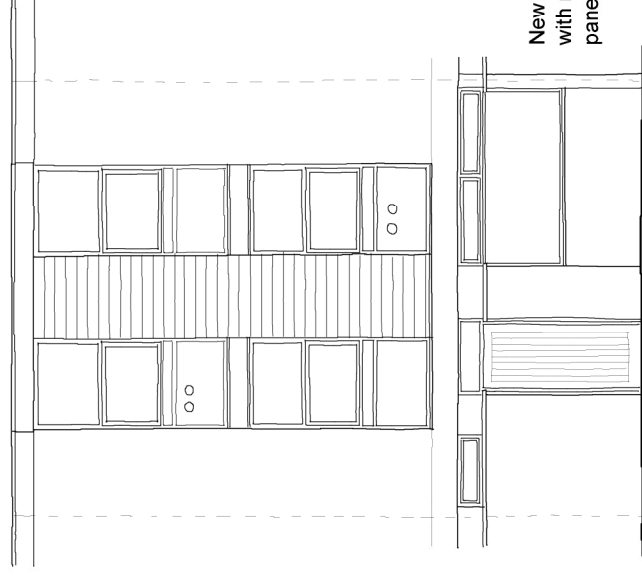

New window with rendered panel below

Do not scale from drawing. Work to figured dimensions only. In event of discrepancy contact architect for clarification before proceeding. If in doubt ASK Dimensions in millimetres.

Drig No Project: 12 Briary Close, London NW3 3JZ Title Proposed Plans & Elevations Scale 1:100 / 500 FS @ A3 Date Aug 2014

ALASTAIR HOWE ARCHITECT

w w w . a l a s t a i r h o w e . c o . u k

T . 0 1 2 7 9 4 3 9 6 4 0

A-02

1:100 Scale Bar

