




1 Proposed Front Elevation
1:50 @ A1

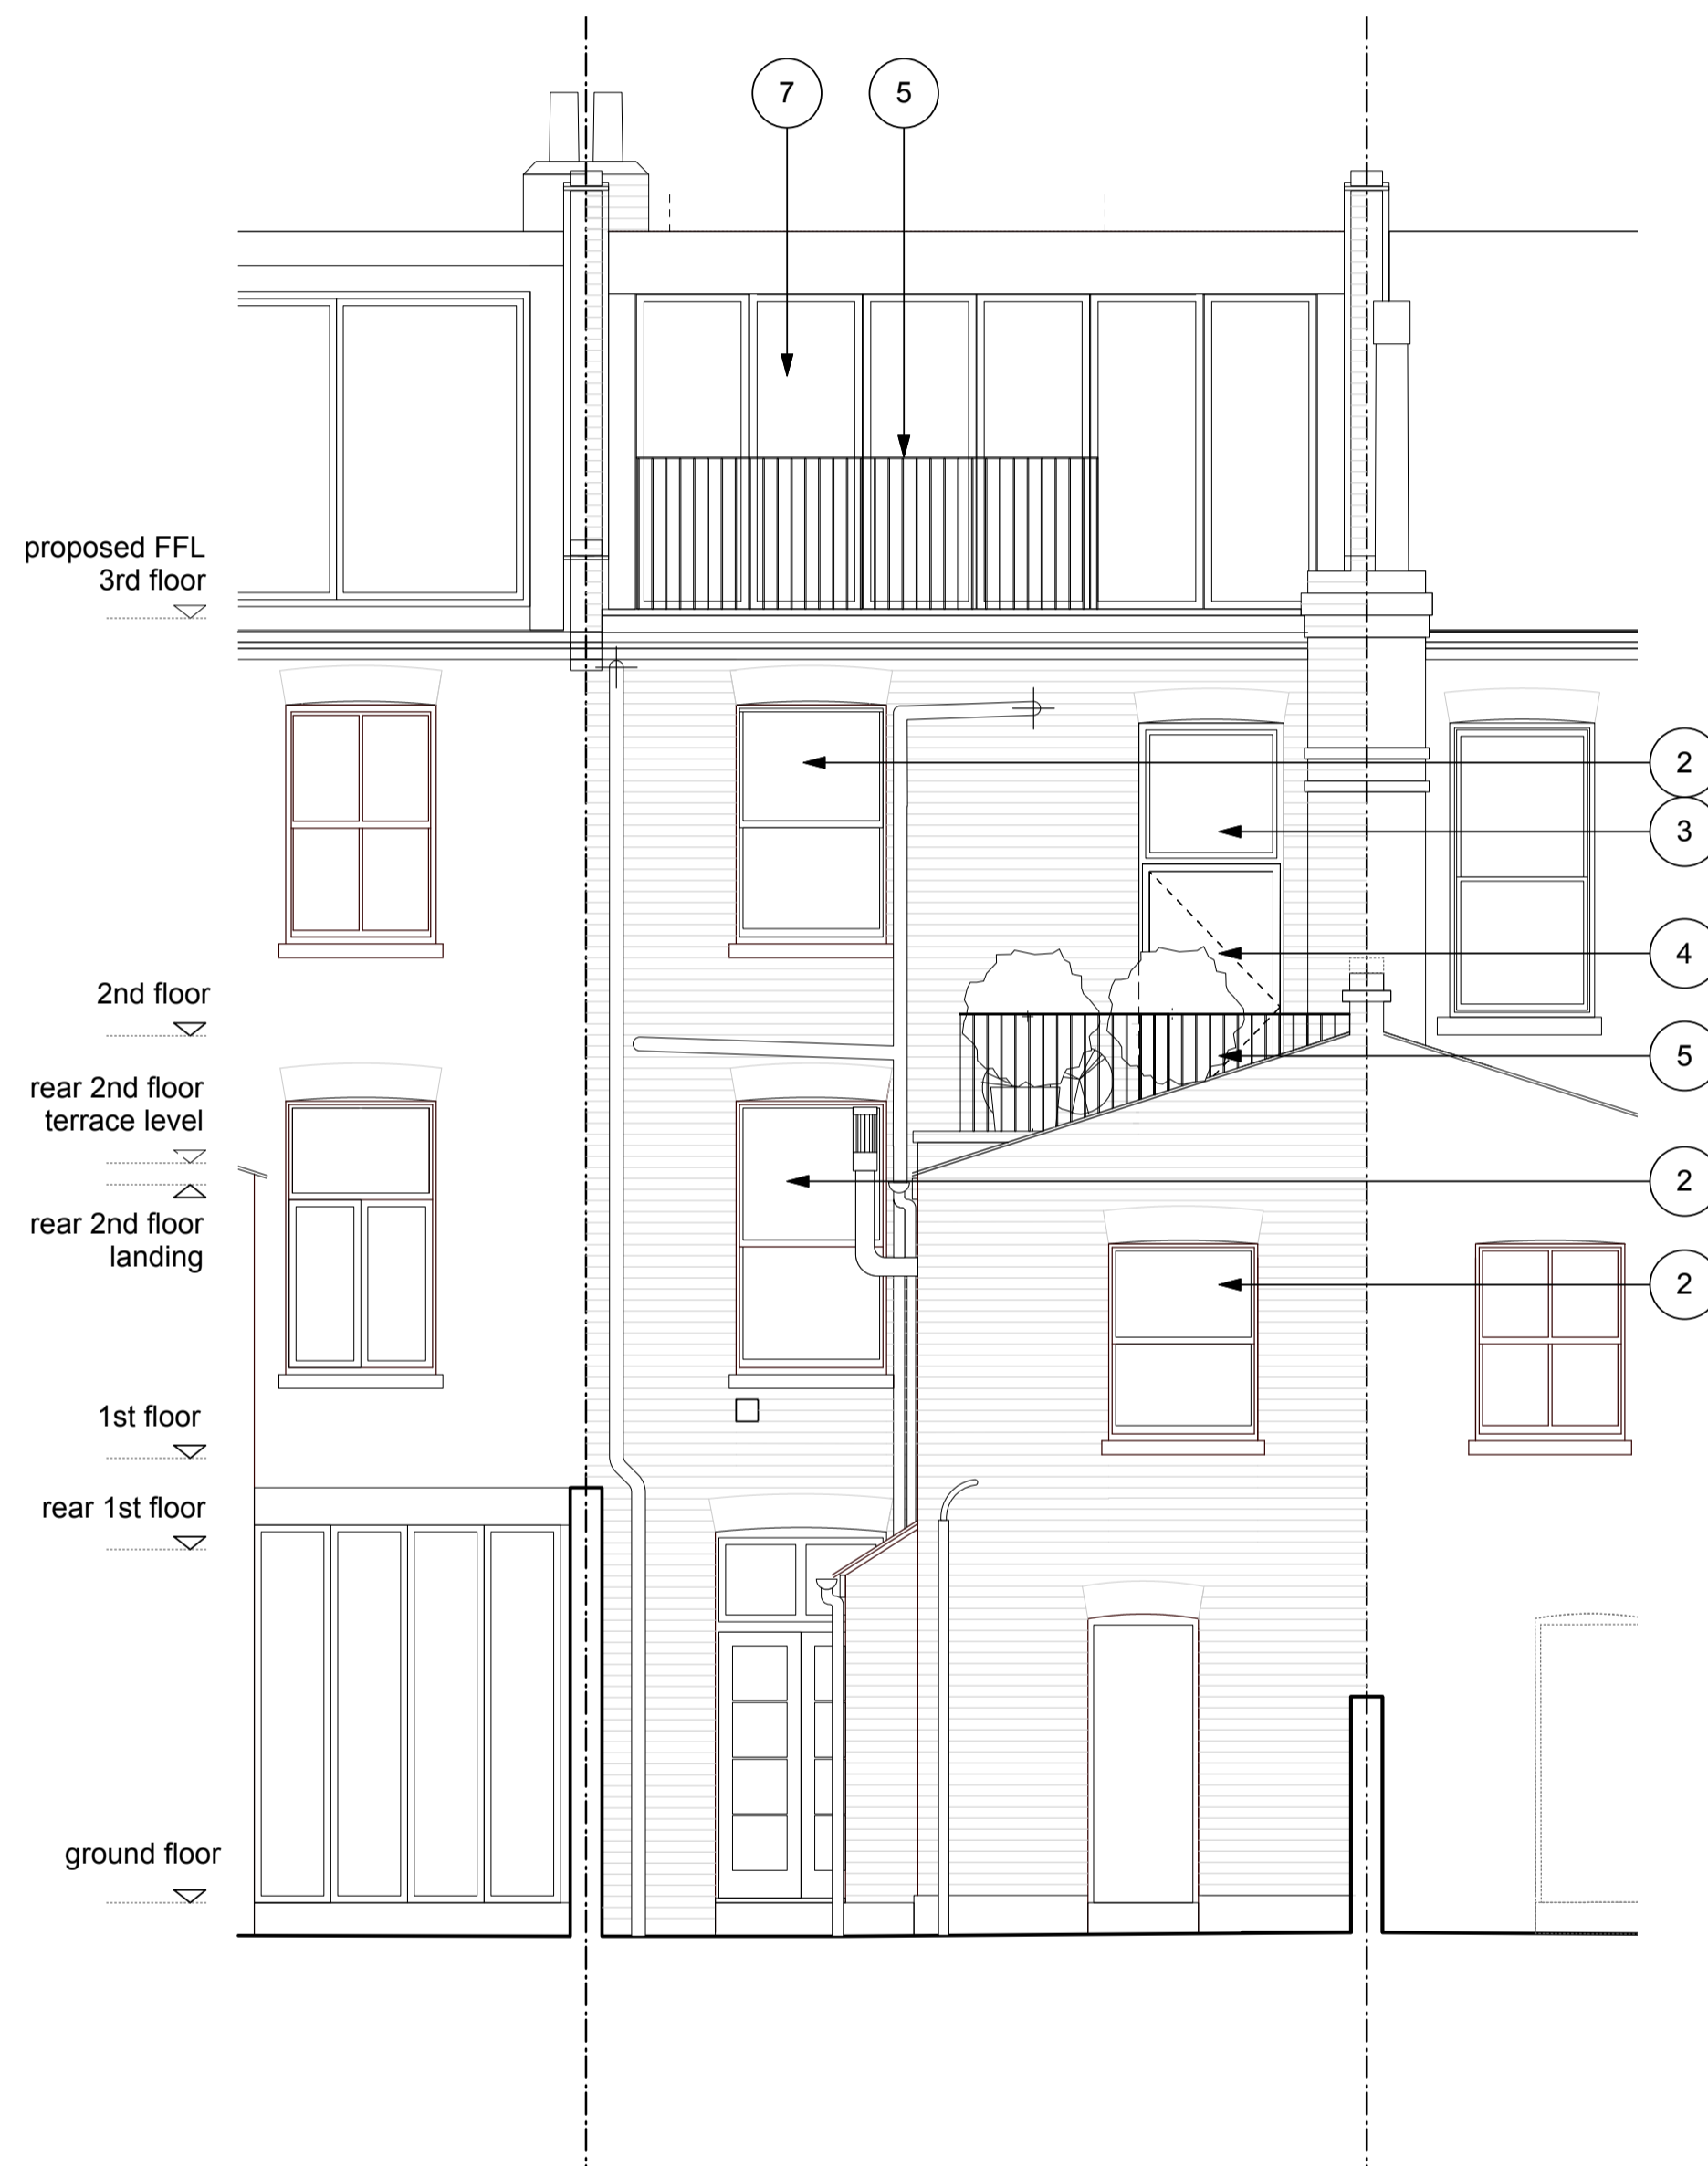

2 Proposed Rear Elevation
1:50 @ A1



3 Proposed Side Elevation
1:50 @ A1

rev:
- 20/01/2014 issued for comment
A 24/04/2014 issued for comment
B 02/05/2014 issued for information
C 19/05/2014 updated as per client comment, issued for planning
D 18/08/2014 updated as per planning comments: terrace and roof

notes:

- 1 new render to exterior wall
- 2 new timber window
- 3 new fixed timber framed window
- 4 new timber framed door
- 5 new dark grey metal railing
- 6 new flat roof

- 7 new mid-grey metal framed bi-folding window
- 8 new mid-grey framed rooflight
- 9 new tiled roof
- 10 additional brick course to 1500mm AFFL, if required
- 11 existing render

- 12 existing brick
- 13 new brick to match existing

0 0.5m 1m 2m 4m

All dimensions must be checked on site and not scaled from this drawing. This drawing is copyright.

Texere Studio Ltd. 9a Gordon House Rd London, NW5 1 LN	job: 15 RAVELEY STREET 1st FLOOR MAISONETTE dwg: PROPOSED ELEVATIONS	dwg no: 1307/111
stage: Planning	date: 19 May 2014	scale: 1:50 @ A1
	rev no: D	