



Existing Part Ground Floor Plan

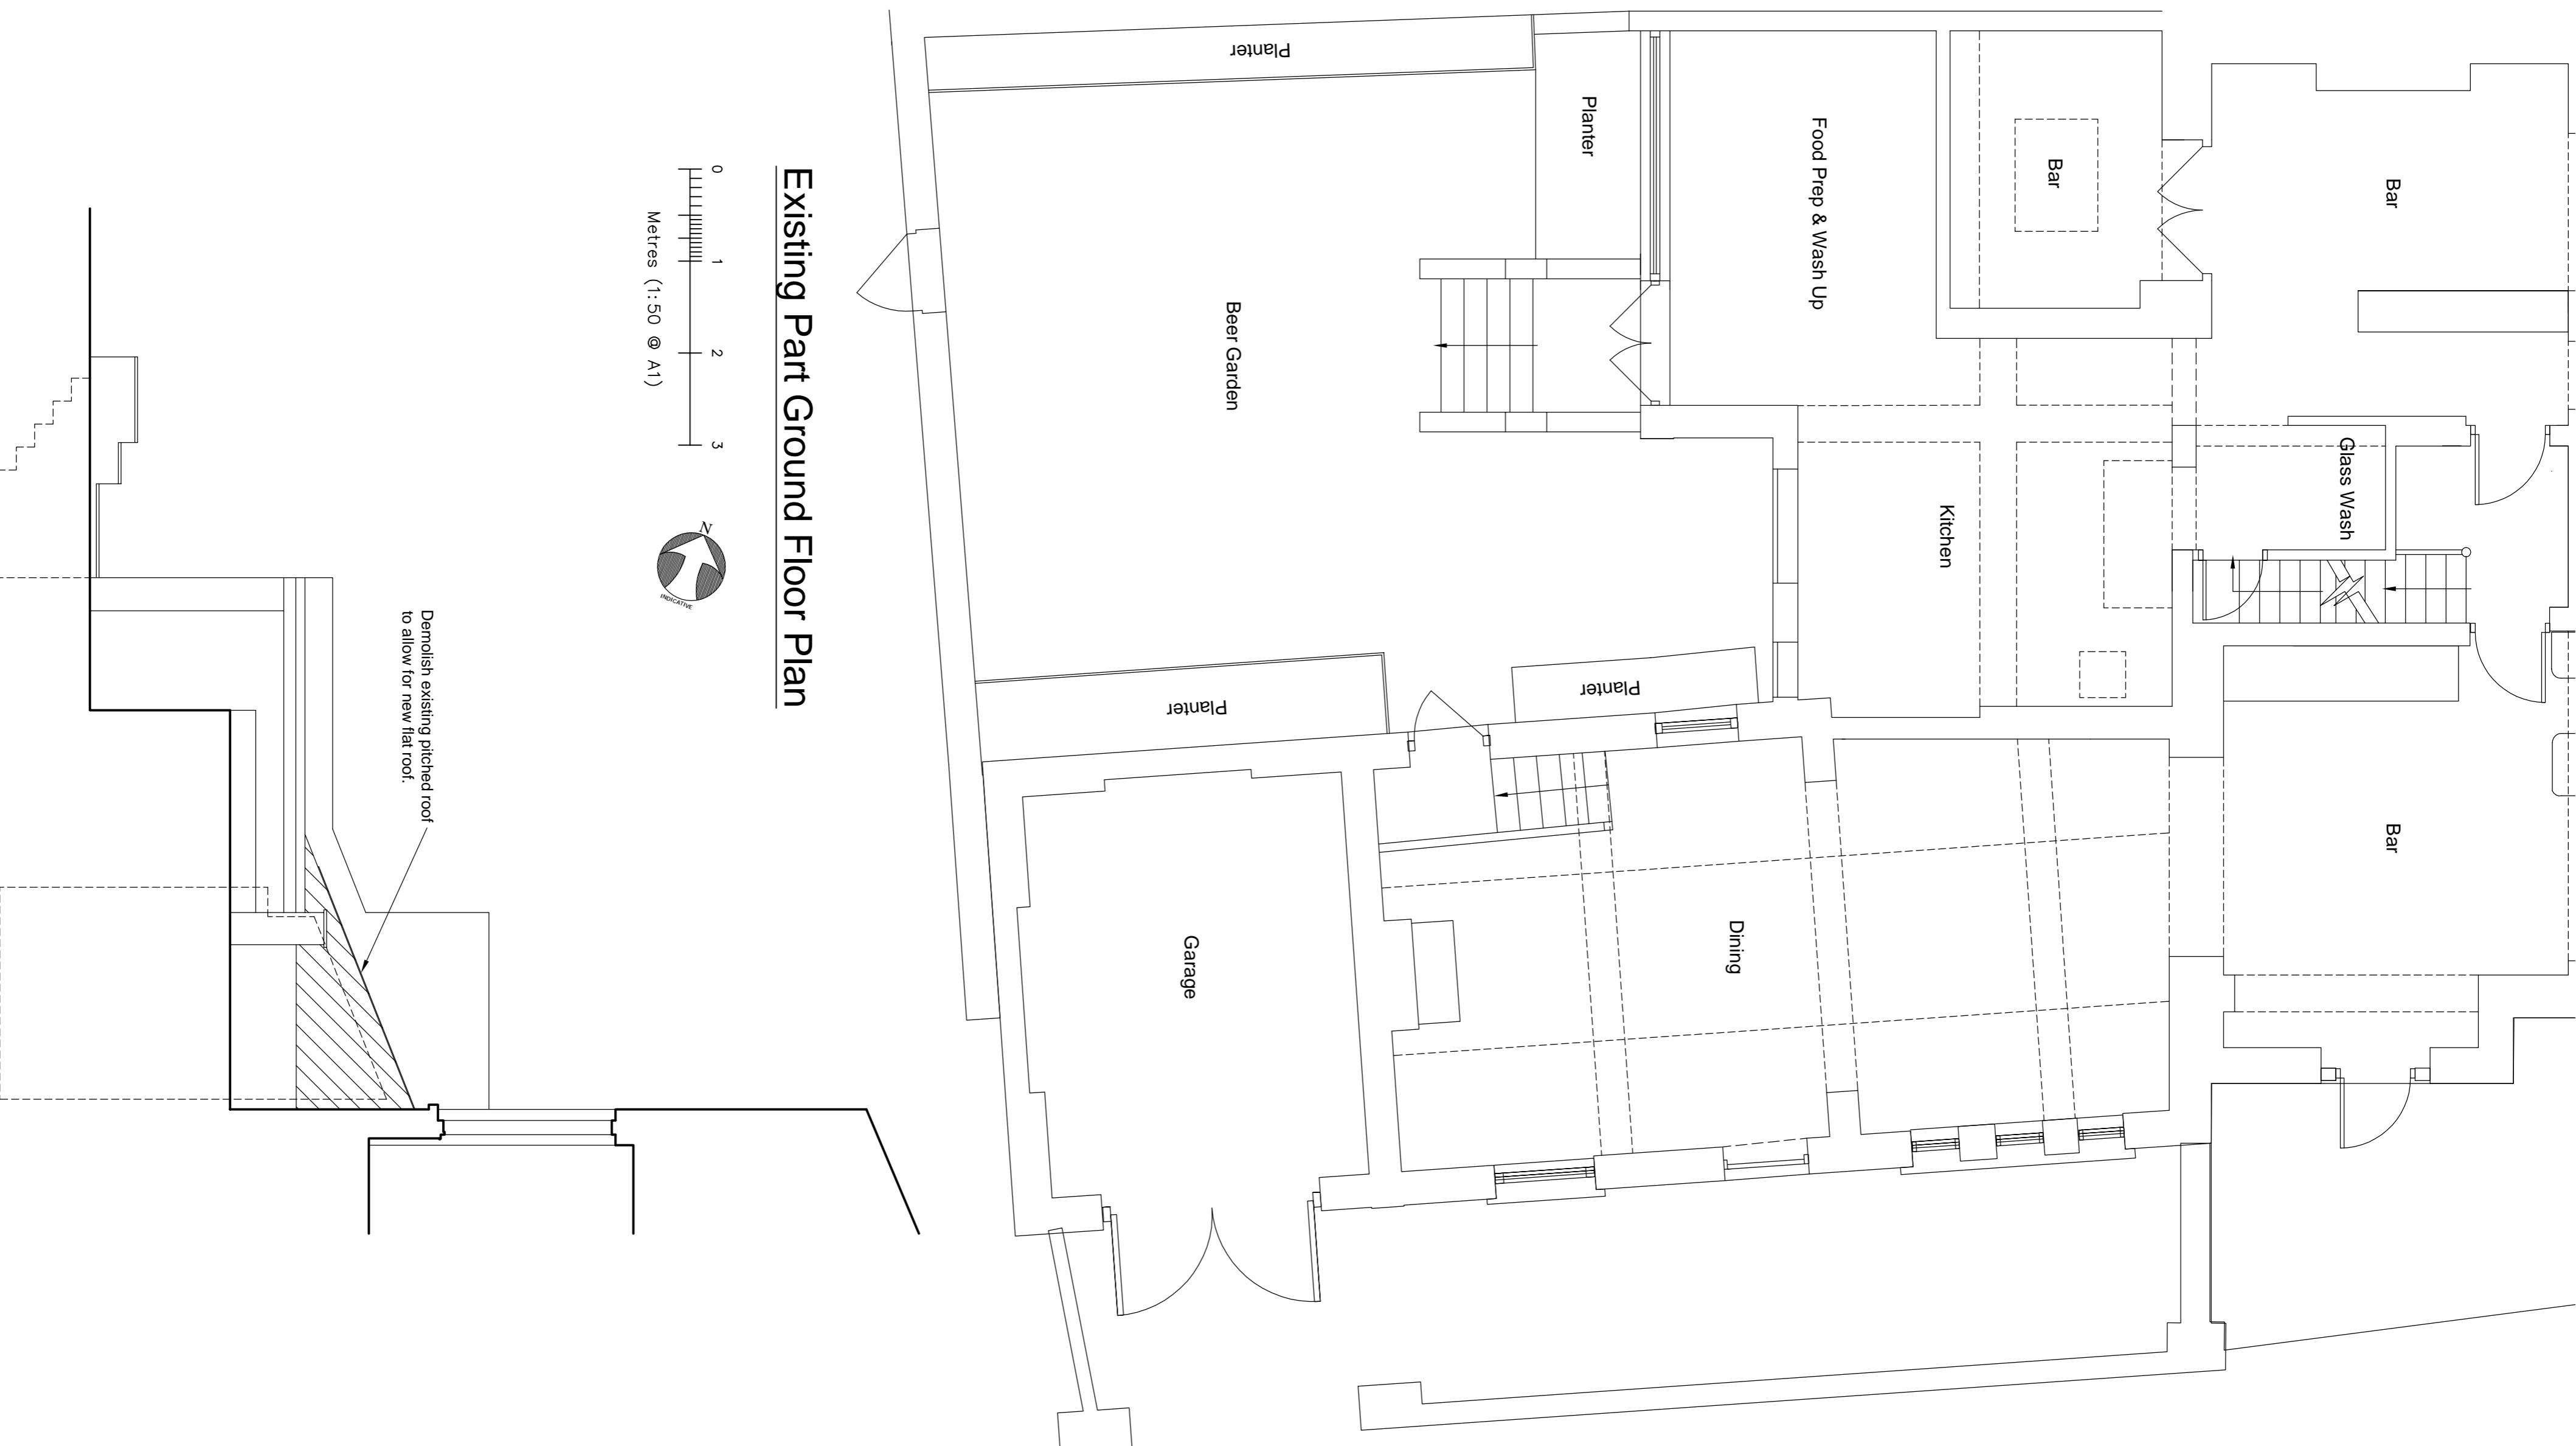

Existing Part First Floor Plan

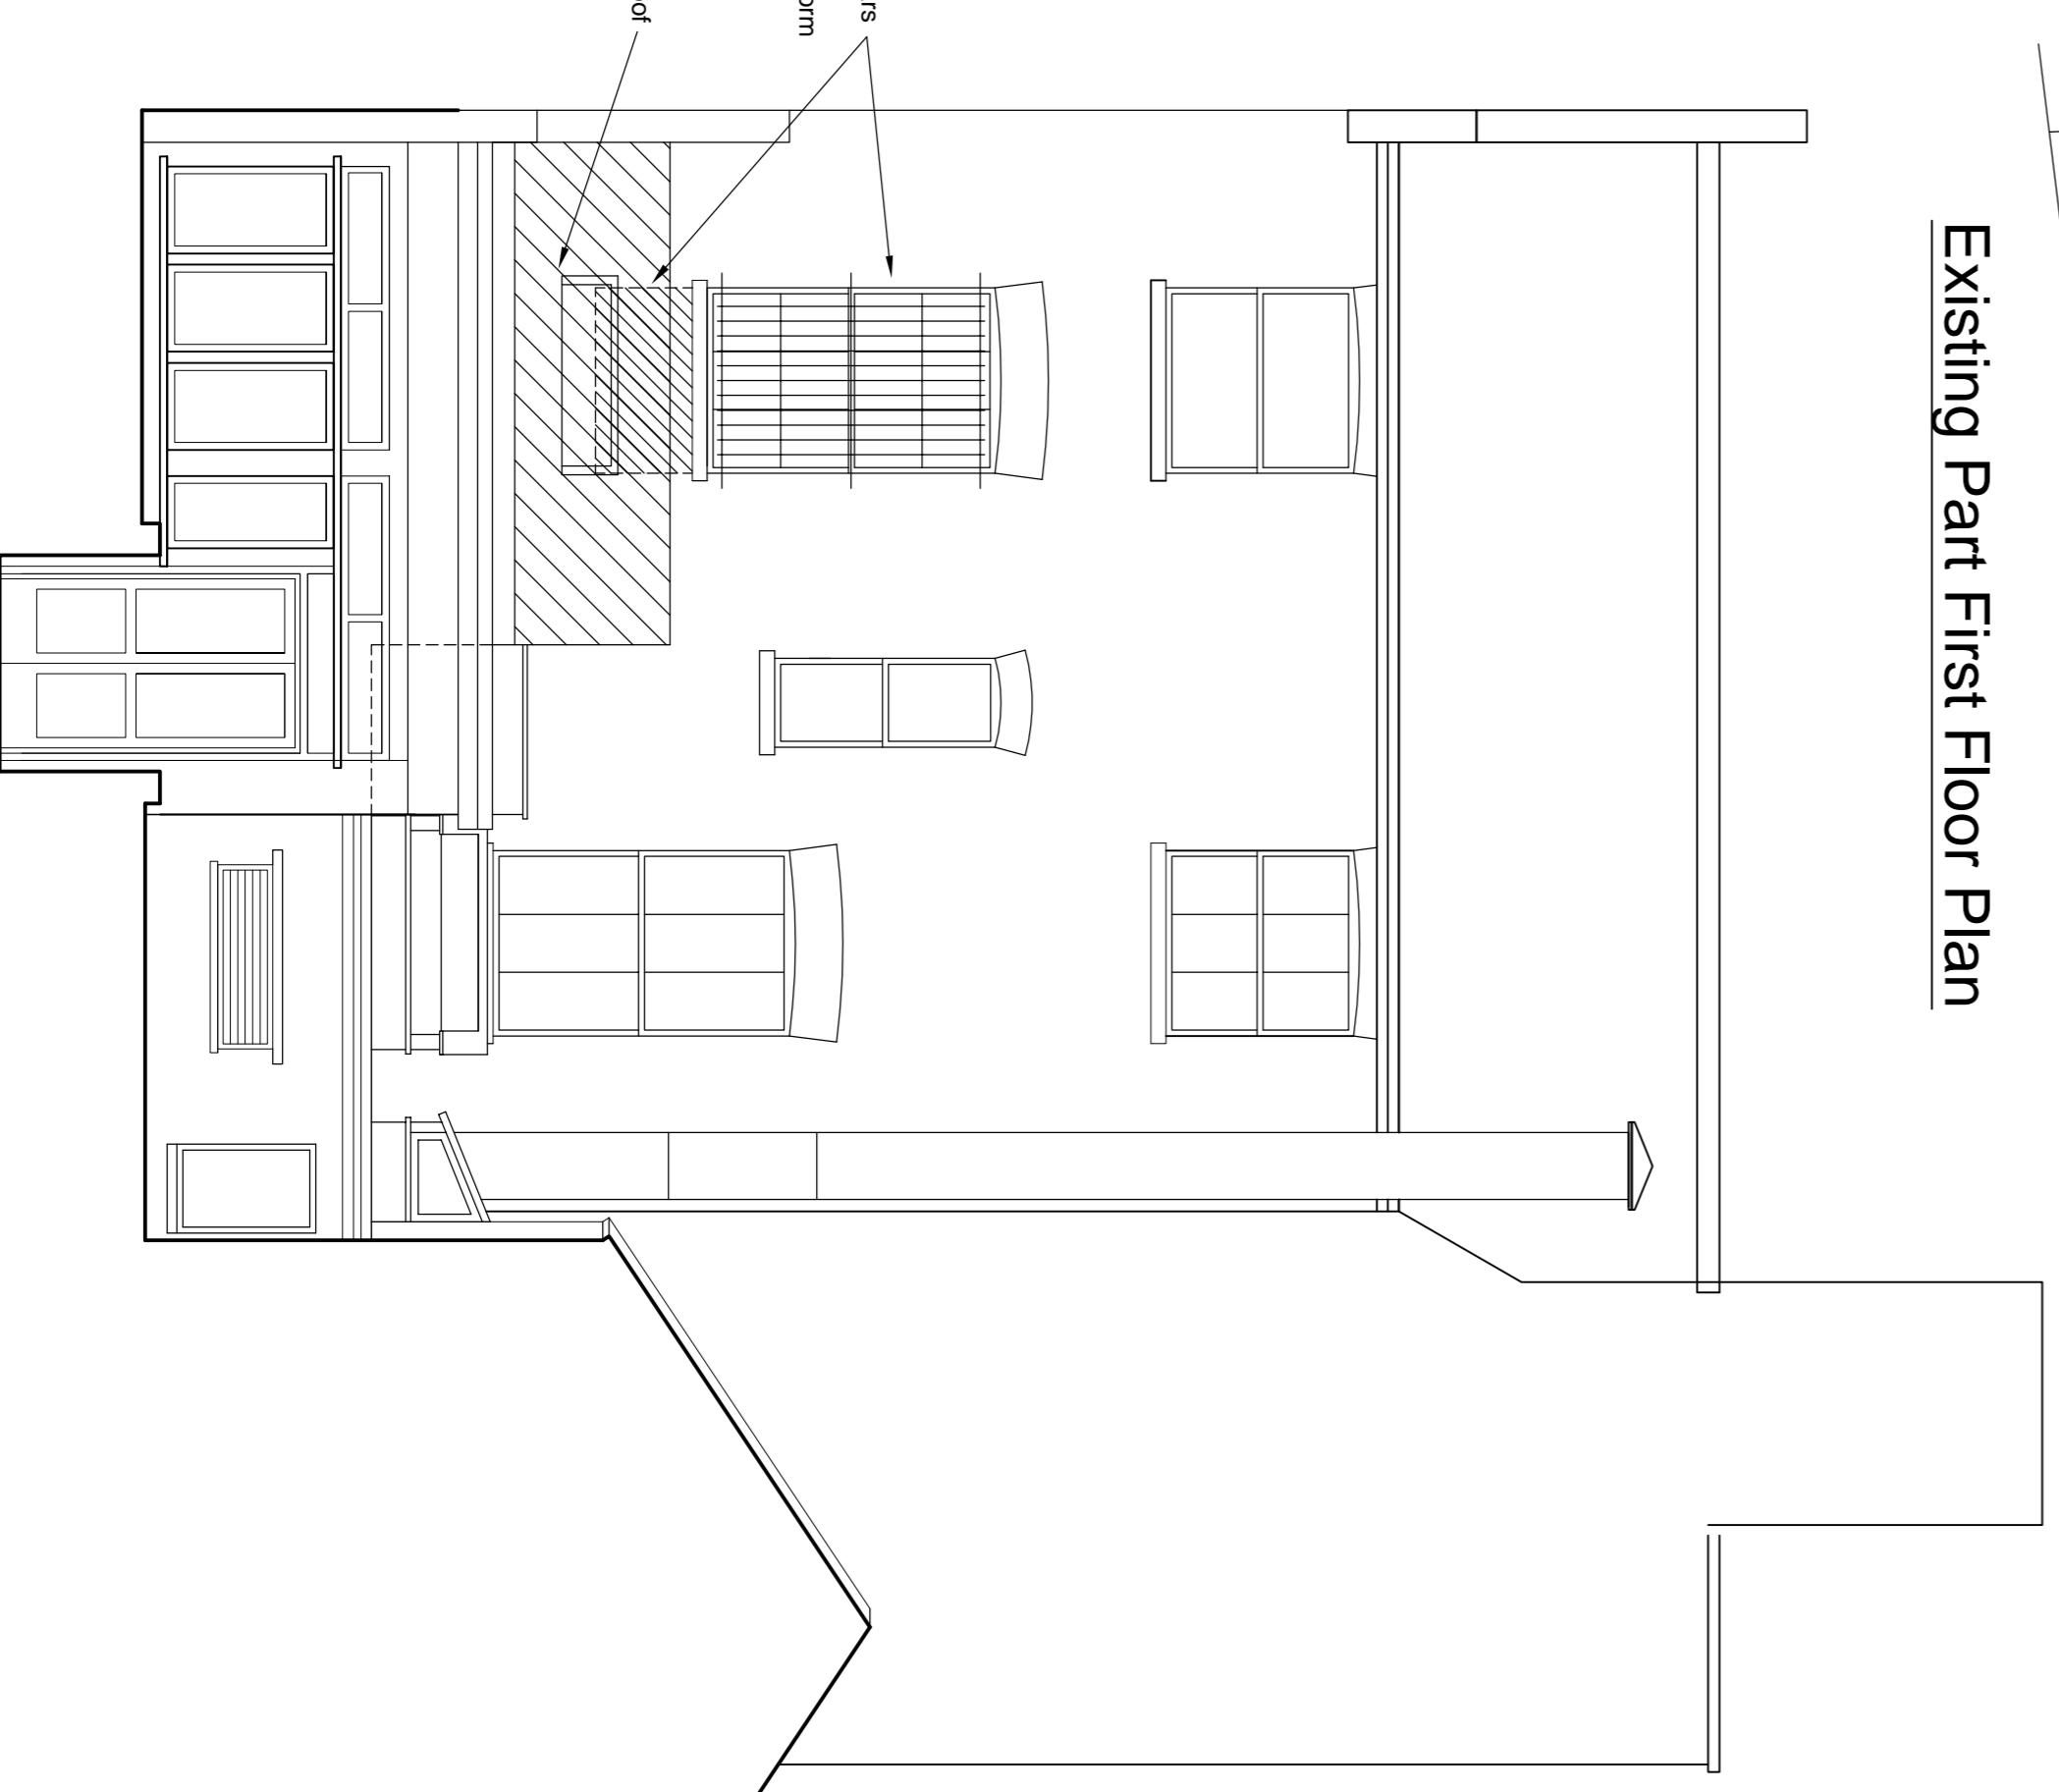

REV	DESCRIPTION	DATE

MBA
MERVYN BROWN ASSOCIATES LTD.
Studio F100
Riverside Business Centre,
Holden Place,
London SW18 4UQ
Tel: 020 8875 9115
Fax: 020 8875 9125
E-Mail: mba@mbassoc.co.uk

Client: GetOnline
Site Location: Lord Palmerston PH
33 Dartmouth Park Hill, Tufnell Park NW5
Title: Existing Plans & Elevations
Scale: 1:50 @ A1
Drawing No.: 1254 / 01
Date: August 2014

Existing Side Elevation

Existing Rear Elevation

Site Plan (1:200)

