


**A** Existing

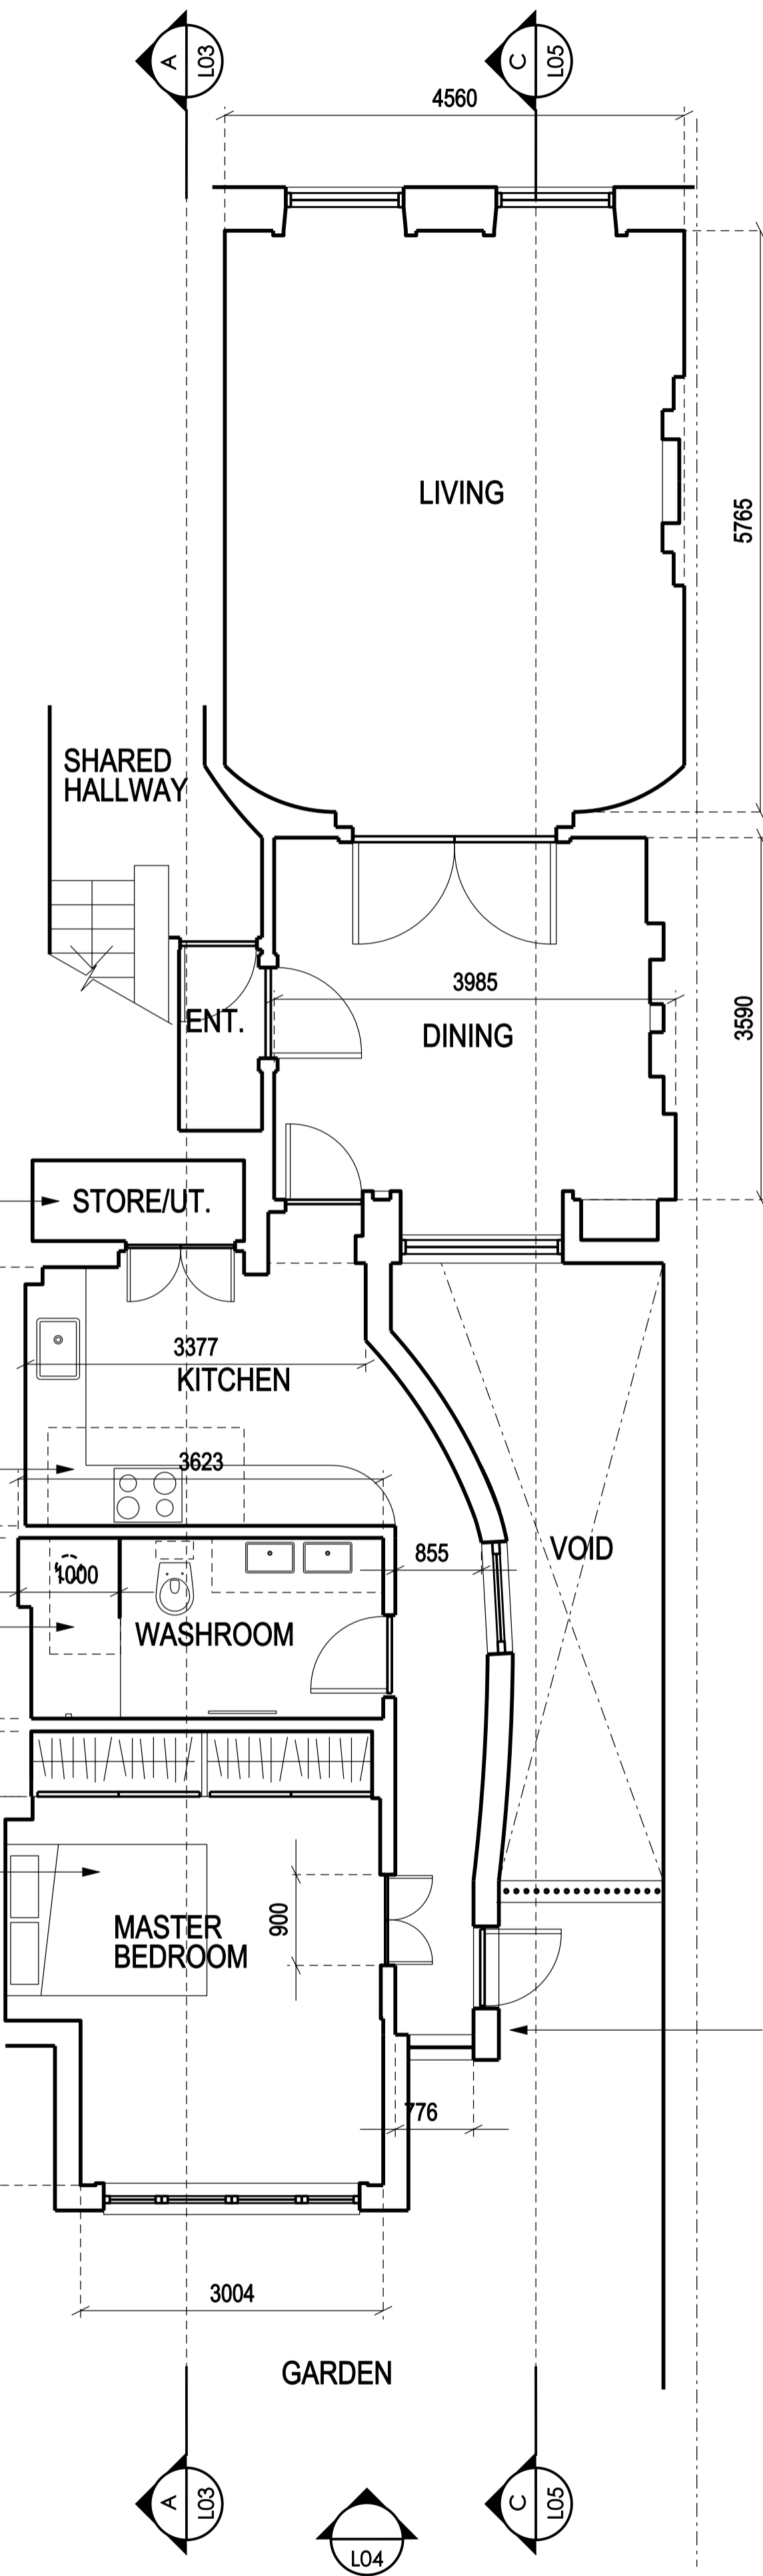


**B** Proposed

Store/utility:  
- door swing reversed  
- washer & dryer  
- food store

new washroom:  
- 2 nos. new rooflights over  
- double basin  
- walk-in shower  
- heated towel rail  
- u/f heating

Master bedroom:  
- 2 nos. double wardrobe  
- full height double doors  
- u/f heating (rads removed)

corridor squared off;  
new side door;  
new window to corridor end

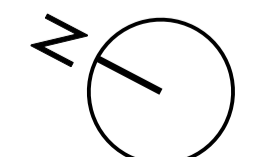

NOTES:

REV	DATE	DETAIL
A	25.07.14	
B	31.07.14	CLIENT APPROVAL
C	18.08.14	Listed Buildings Application

9 The Colonnades, 105 Wilton Way, London E8 1BH  
tel 020 8985 3749 / mobile 0773 459 3280  
e-mail: eddmc@hotmail.com

Project  
**6 DOUGHTY STREET**

DRAWING TITLE  
**GROUND FLOOR PLANS**

DATE <b>17.07.14</b>	SCALE <b>1:100</b>
-------------------------	-----------------------

STATUS <b>PLANNING</b>	DRAWN <b>A3</b>
---------------------------	--------------------

DRAWING NUMBER  
**DOUGHTY\_L01**

REVISION  
**C**