

**1 Lower Penthouse Level**  
1 : 100

**2 Upper Penthouse Level**  
1 : 100



TITLE  
Flat XX  
XX ROSARY GARDENS  
SW7 4NN

**oculus architects Ltd**  
9 Heneage Street, Spitalfields London E1 5LJ  
Tel: 020 7372 2888 www.oarch.co.uk

DRAWING TITLE  
EXISTING FLOOR PLANS

SCALE 1 : 100@ A3	DRAWN BY PA
DATE 2014.03.14	CHECKED BY
JOB No. 1034	DWG. EC101
STAGE PLANNING	REV.

REV	DATE	AMENDMENT
-----	------	-----------

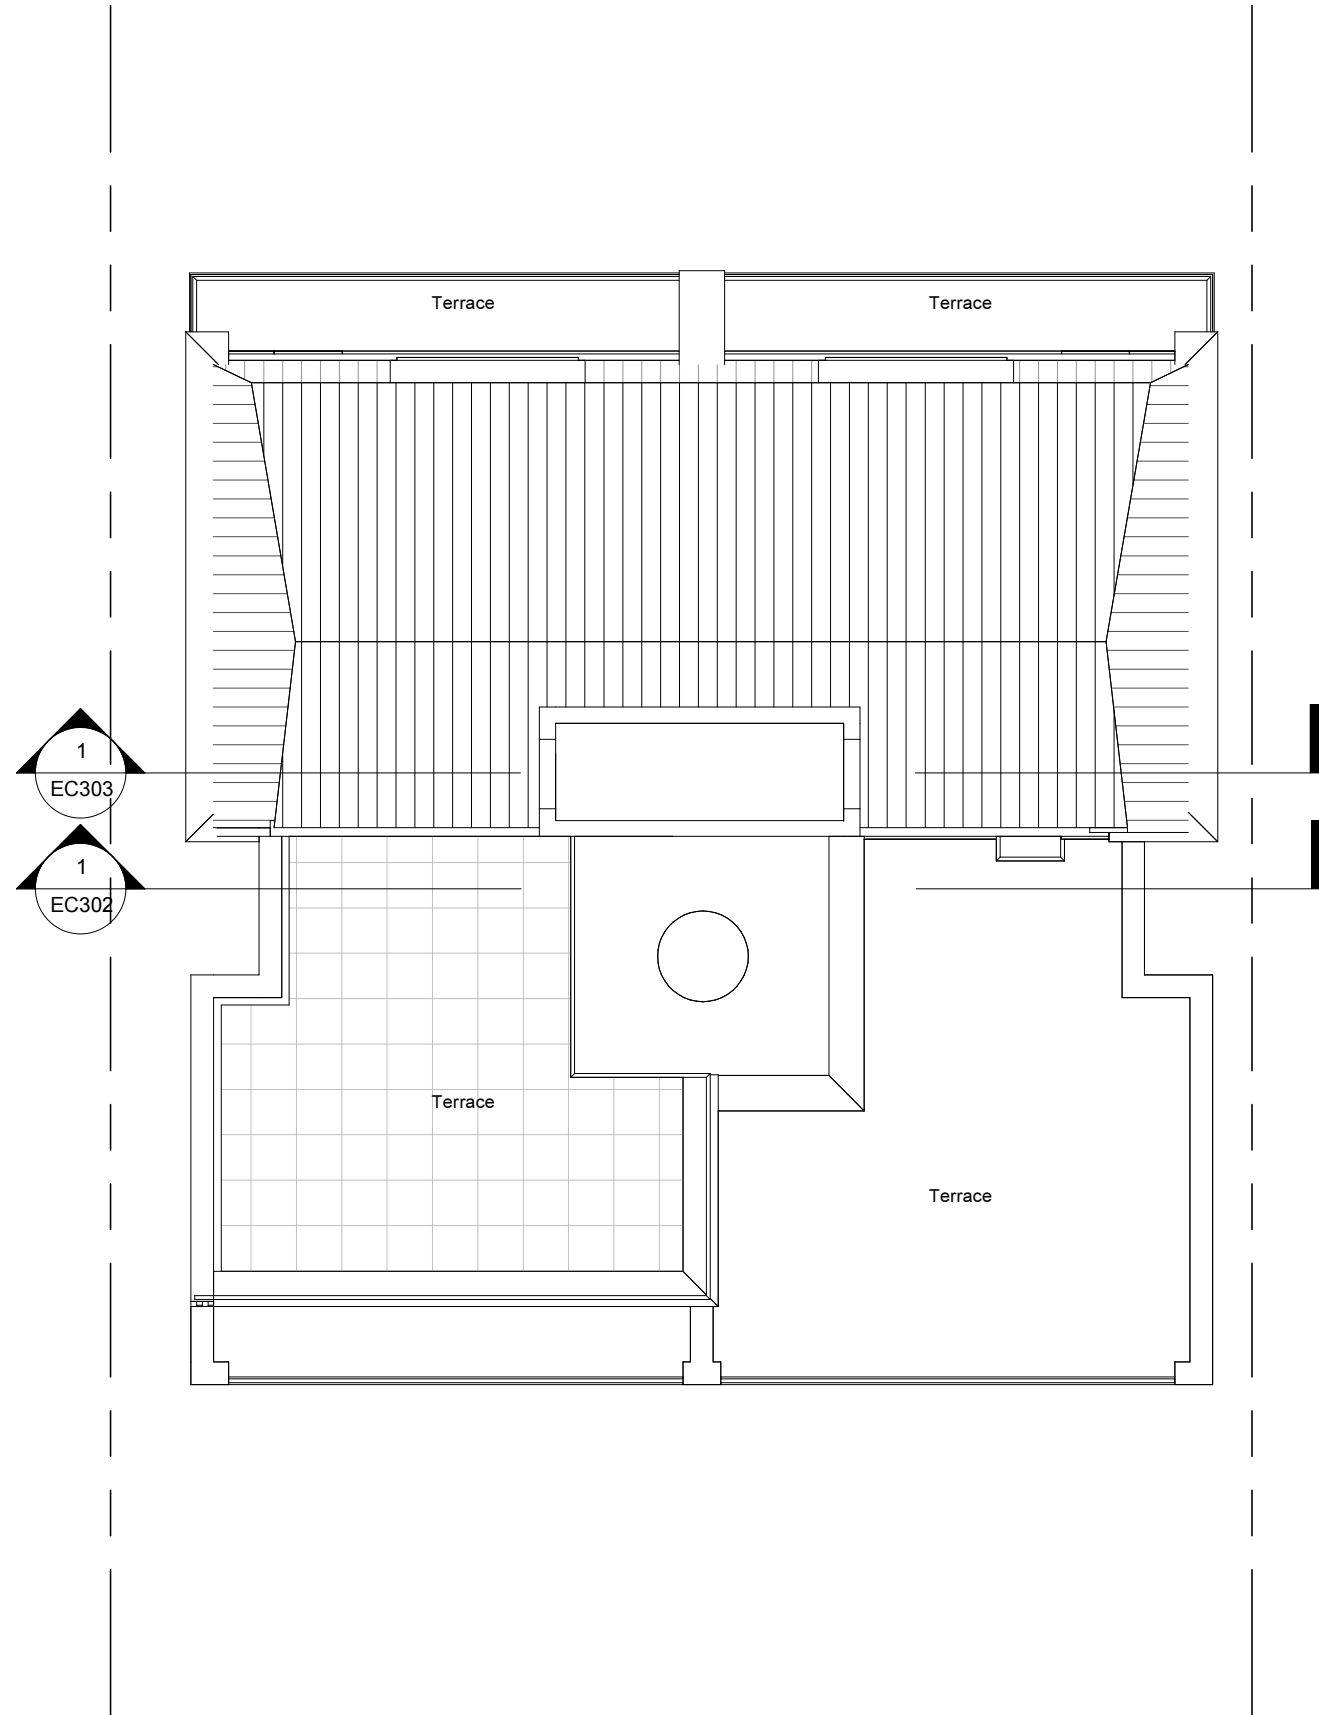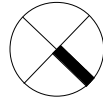

F:\Haverstock Hill\2014.03.24.117 Haverstock Hill Existing Drawings.rvt

1

# Roof Plan

1 : 100

TITLE

Flat XX  
XX ROSARY GARDENS  
SW7 4NN

**oculus architects Ltd**  
9 Heneage Street, Spitalfields London E1 5LJ  
Tel: 020 7372 2888 www.oarch.co.uk

DRAWING TITLE

EXISTING ROOF PLAN

SCALE	1 : 100@ A3	DRAWN BY	PA
DATE	2014.03.14	CHECKED BY	
JOB No.	1034	DWG.	EC102
STAGE	PLANNING		

REV	DATE	AMENDMENT



F:\Haverstock Hill\2014.03.24.117 Haverstock Hill Existing Drawings.rvt

**1** North East Elevation  
1 : 100


TITLE  
Flat XX  
XX ROSARY GARDENS  
SW7 4NN

**oculus architects Ltd**  
9 Heneage Street, Spitalfields London E1 5LJ  
Tel: 020 7372 2888 www.oarch.co.uk

DRAWING TITLE  
EXISTING ELEVATIONS

SCALE 1 : 100@ A3	DRAWN BY PA
DATE 2014.03.14	CHECKED BY
JOB No 1034	DWG. No EC201
STAGE PLANNING	REV.

REV	DATE	AMENDMENT
-----	------	-----------

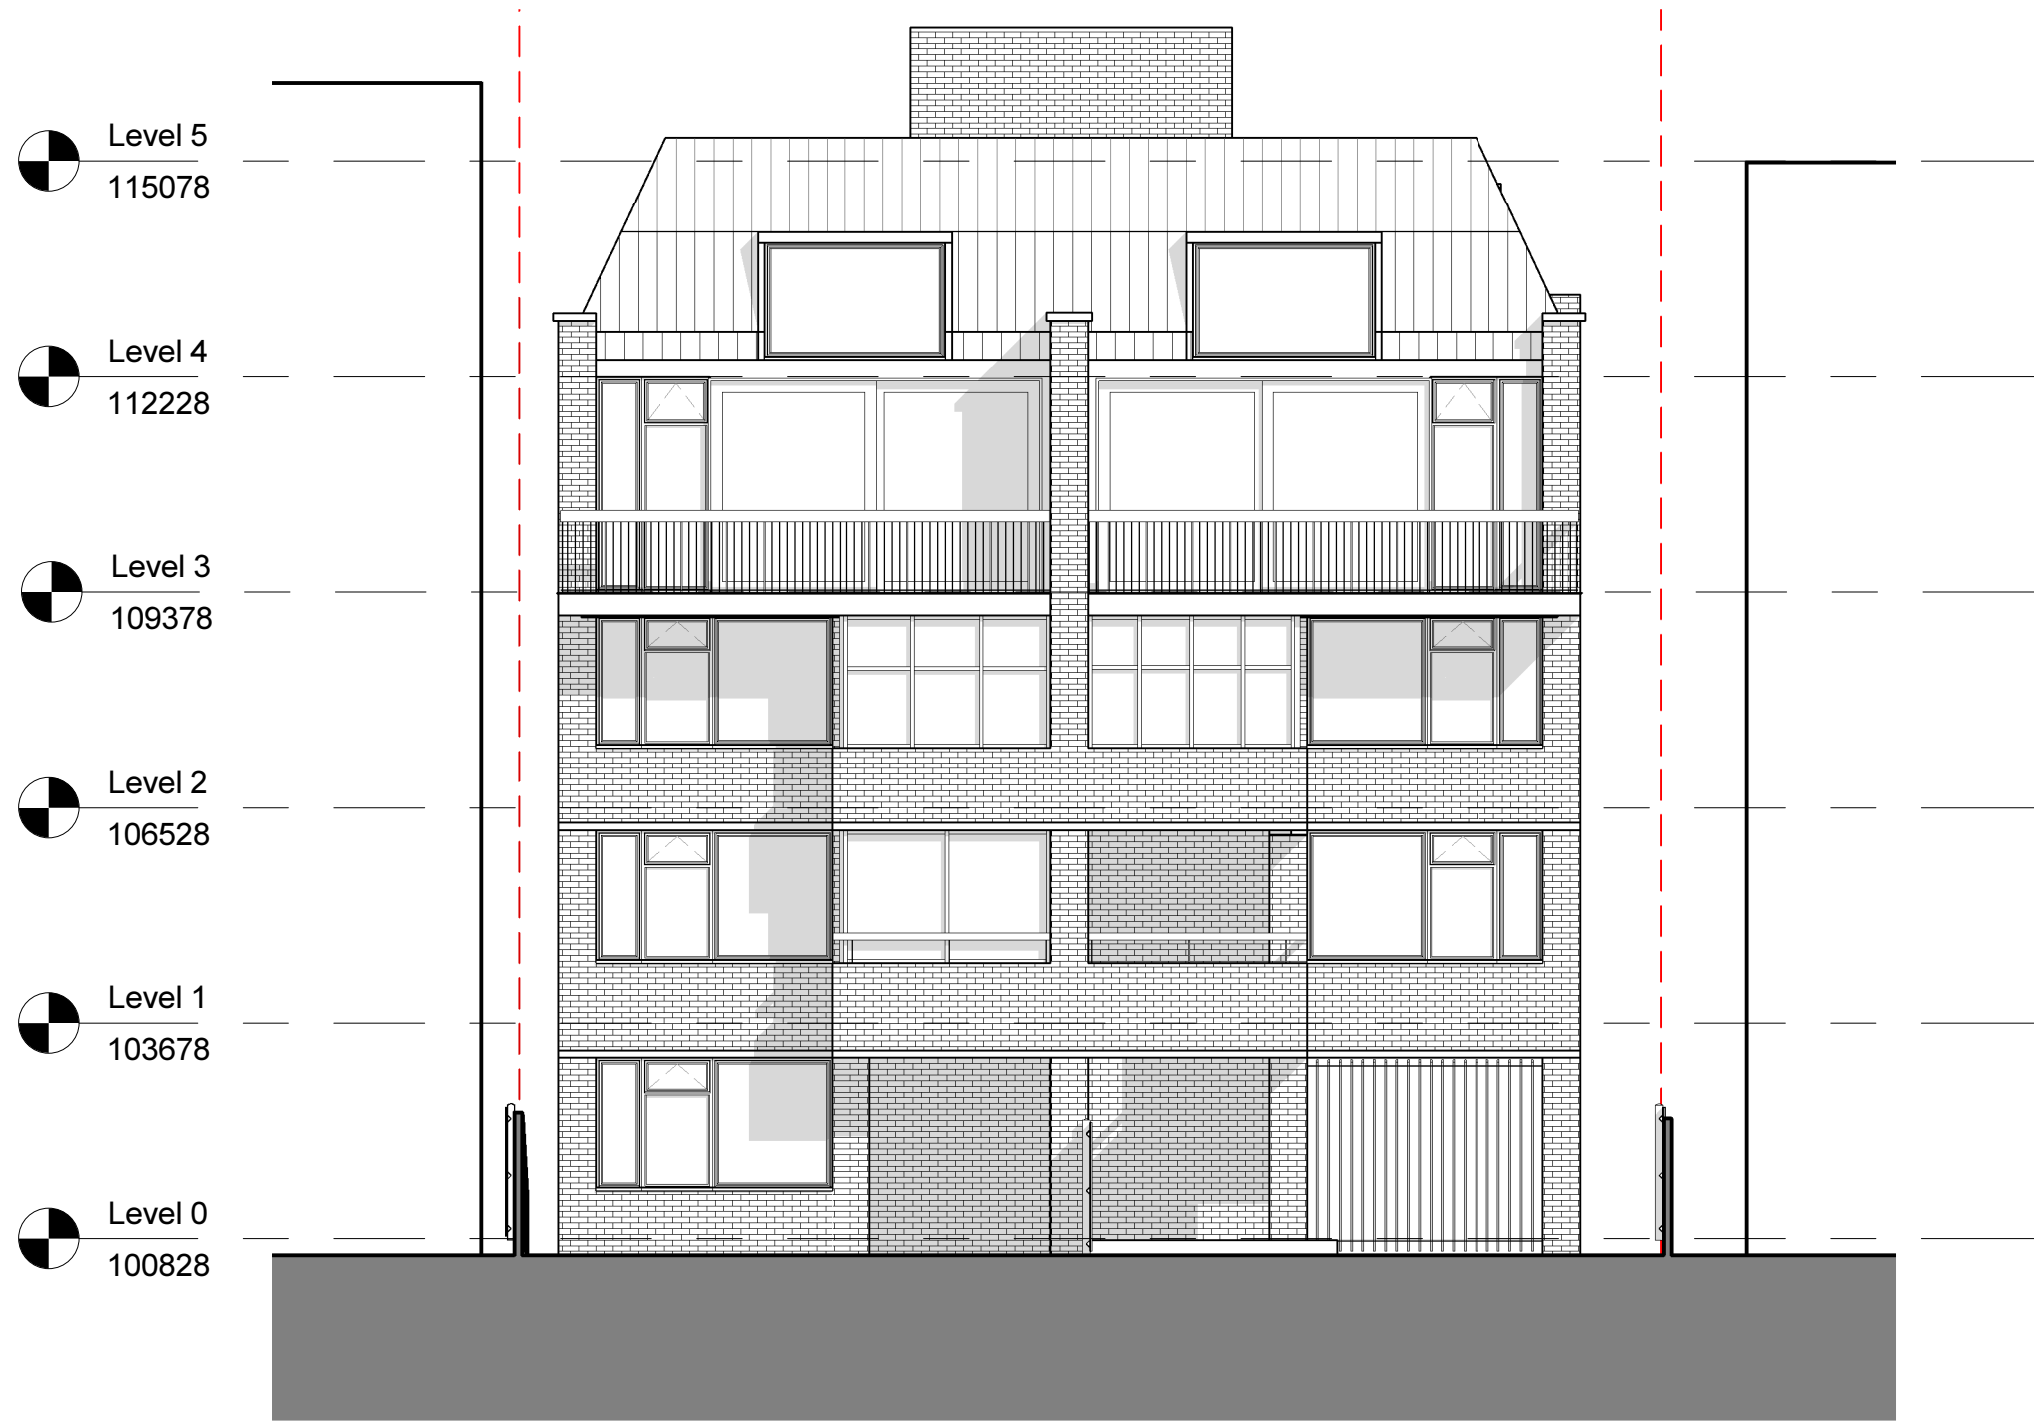

Level 5  
115078

Level 4  
112228

Level 3  
109378

Level 2  
106528

Level 1  
103678

Level 0  
100828

TITLE  
Flat XX  
XX ROSARY GARDENS  
SW7 4NN

**oculus architects Ltd**  
9 Heneage Street, Spitalfields London E1 5LJ  
Tel: 020 7372 2888 www.oarch.co.uk


DRAWING TITLE  
EXISTING ELEVATIONS

SCALE 1 : 100@ A3	DRAWN BY PA
DATE 2014.03.14	CHECKED BY
JOB No 1034	DWG. EC202
STAGE PLANNING	REV.

# South West Elevation

1 : 100

REV	DATE	AMENDMENT

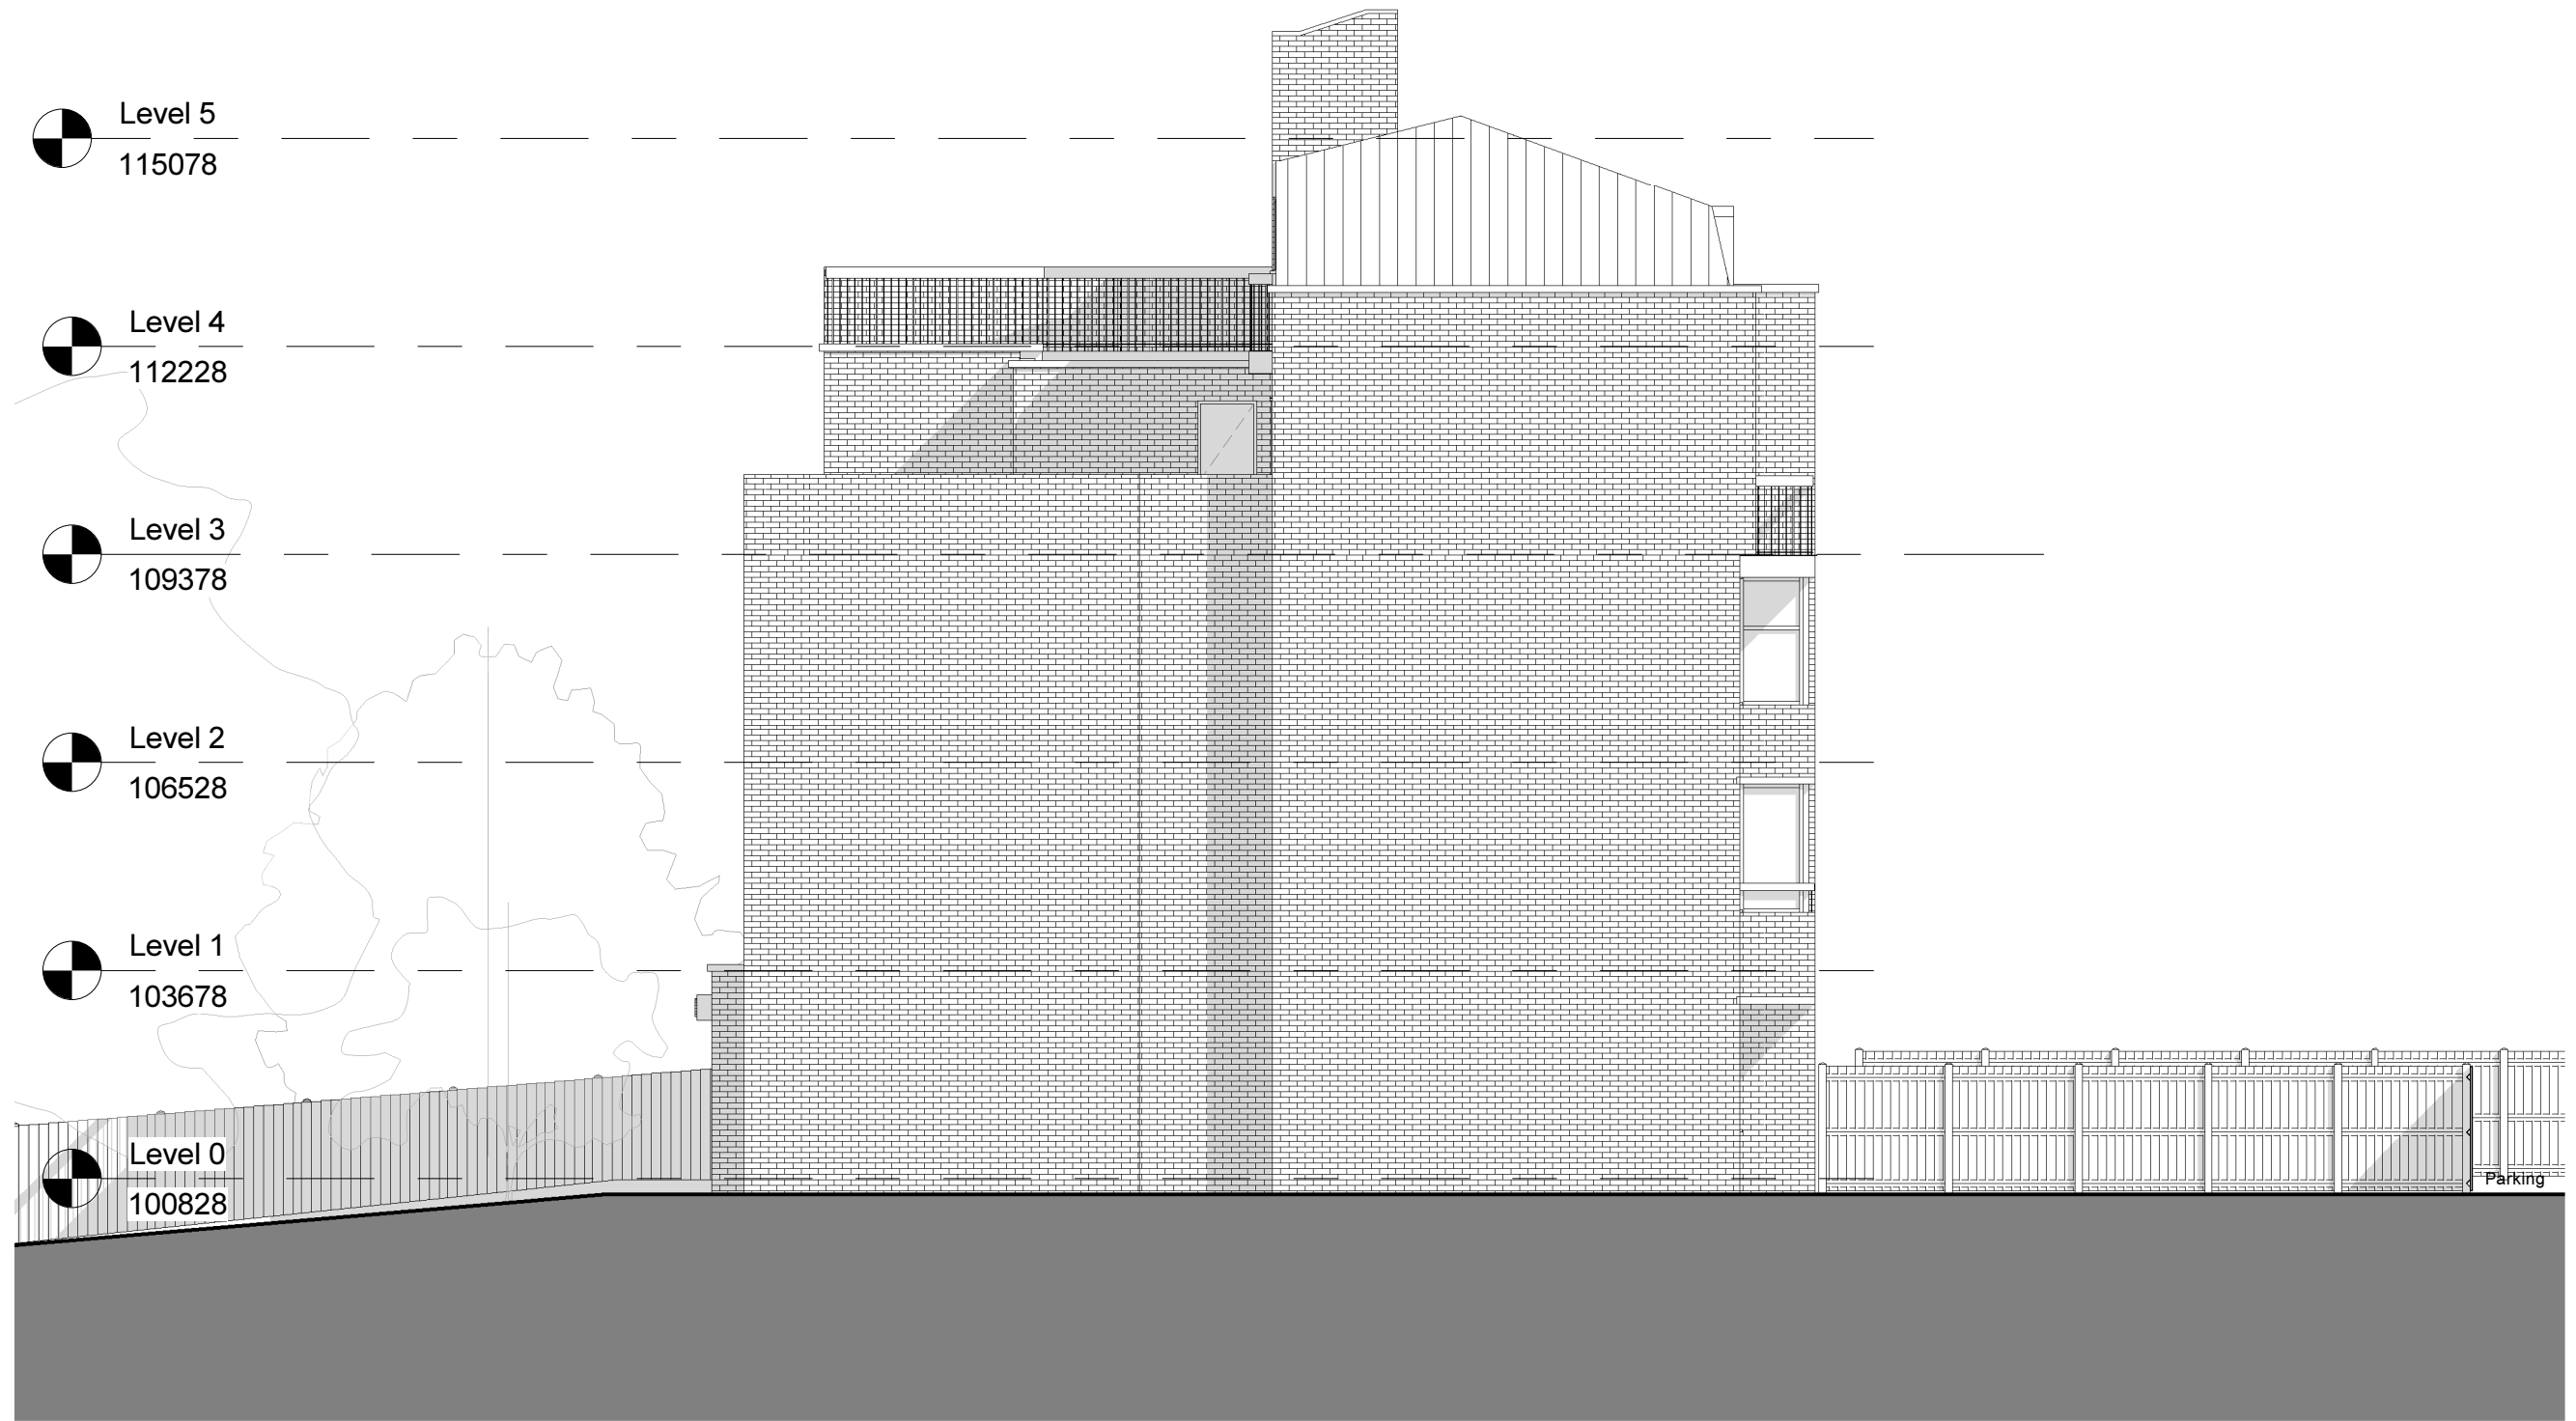

F:\Haverstock Hill\2014.03.24\117 Haverstock Hill Existing Drawings.rvt

**1** North West Elevation  
1 : 100


TITLE  
Flat XX  
XX ROSARY GARDENS  
SW7 4NN

**oculus architects Ltd**  
9 Heneage Street, Spitalfields London E1 5LJ  
Tel: 020 7372 2888 www.oarch.co.uk

DRAWING TITLE  
EXISTING ELEVATIONS

SCALE 1 : 100@ A3	DRAWN BY PA
DATE 2014.03.14	CHECKED BY
JOB No 1034	DWG. No EC203
STAGE PLANNING	REV.

REV	DATE	AMENDMENT

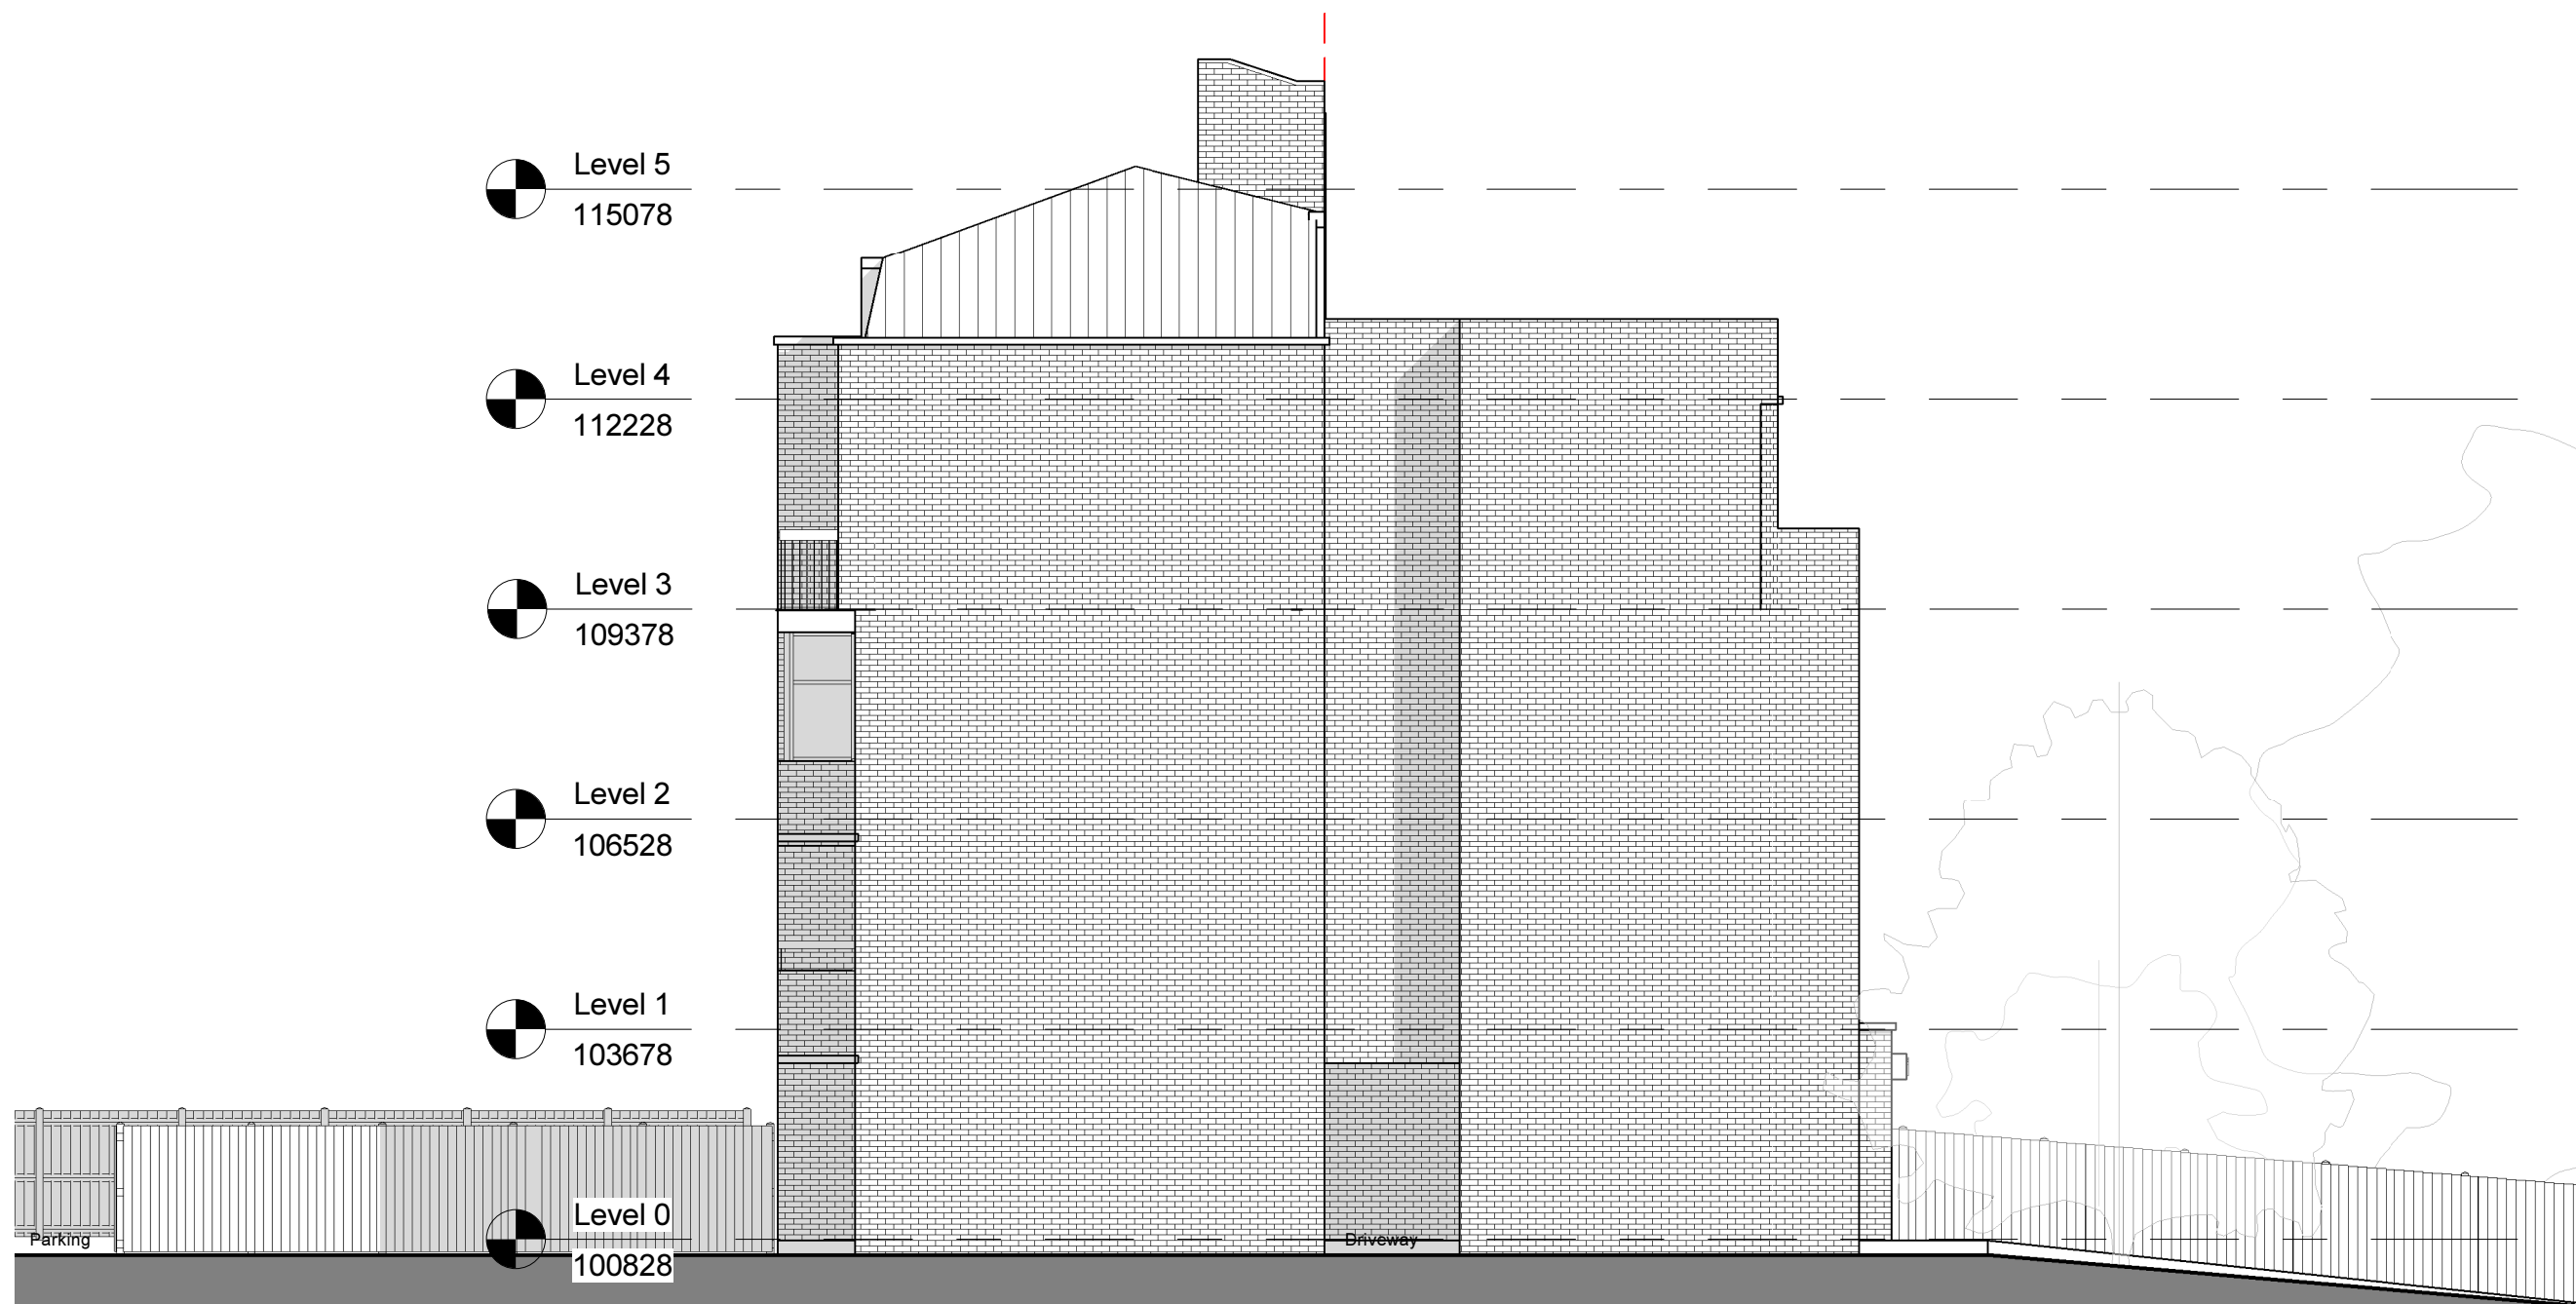

Level 5  
115078

Level 4  
112228

Level 3  
109378

Level 2  
106528

Level 1  
103678

Level 0  
100828

Parking

Driveway

TITLE  
Flat XX  
XX ROSARY GARDENS  
SW7 4NN

**oculus architects Ltd**  
9 Heneage Street, Spitalfields London E1 5LJ  
Tel: 020 7372 2888 www.oarch.co.uk

DRAWING TITLE  
EXISTING ELEVATIONS

SCALE 1 : 100@ A3	DRAWN BY PA
DATE 2014.03.14	CHECKED BY
JOB No 1034	DWG. No EC204
REV	REV
STAGE PLANNING	

# South East Eleavation

1 : 100

REV	DATE	AMENDMENT

Level 5  
115078

Level 4  
112228


Level 3  
109378

Level 2  
106528

Level 1  
103678

Level 0  
100828

Level -1  
99928

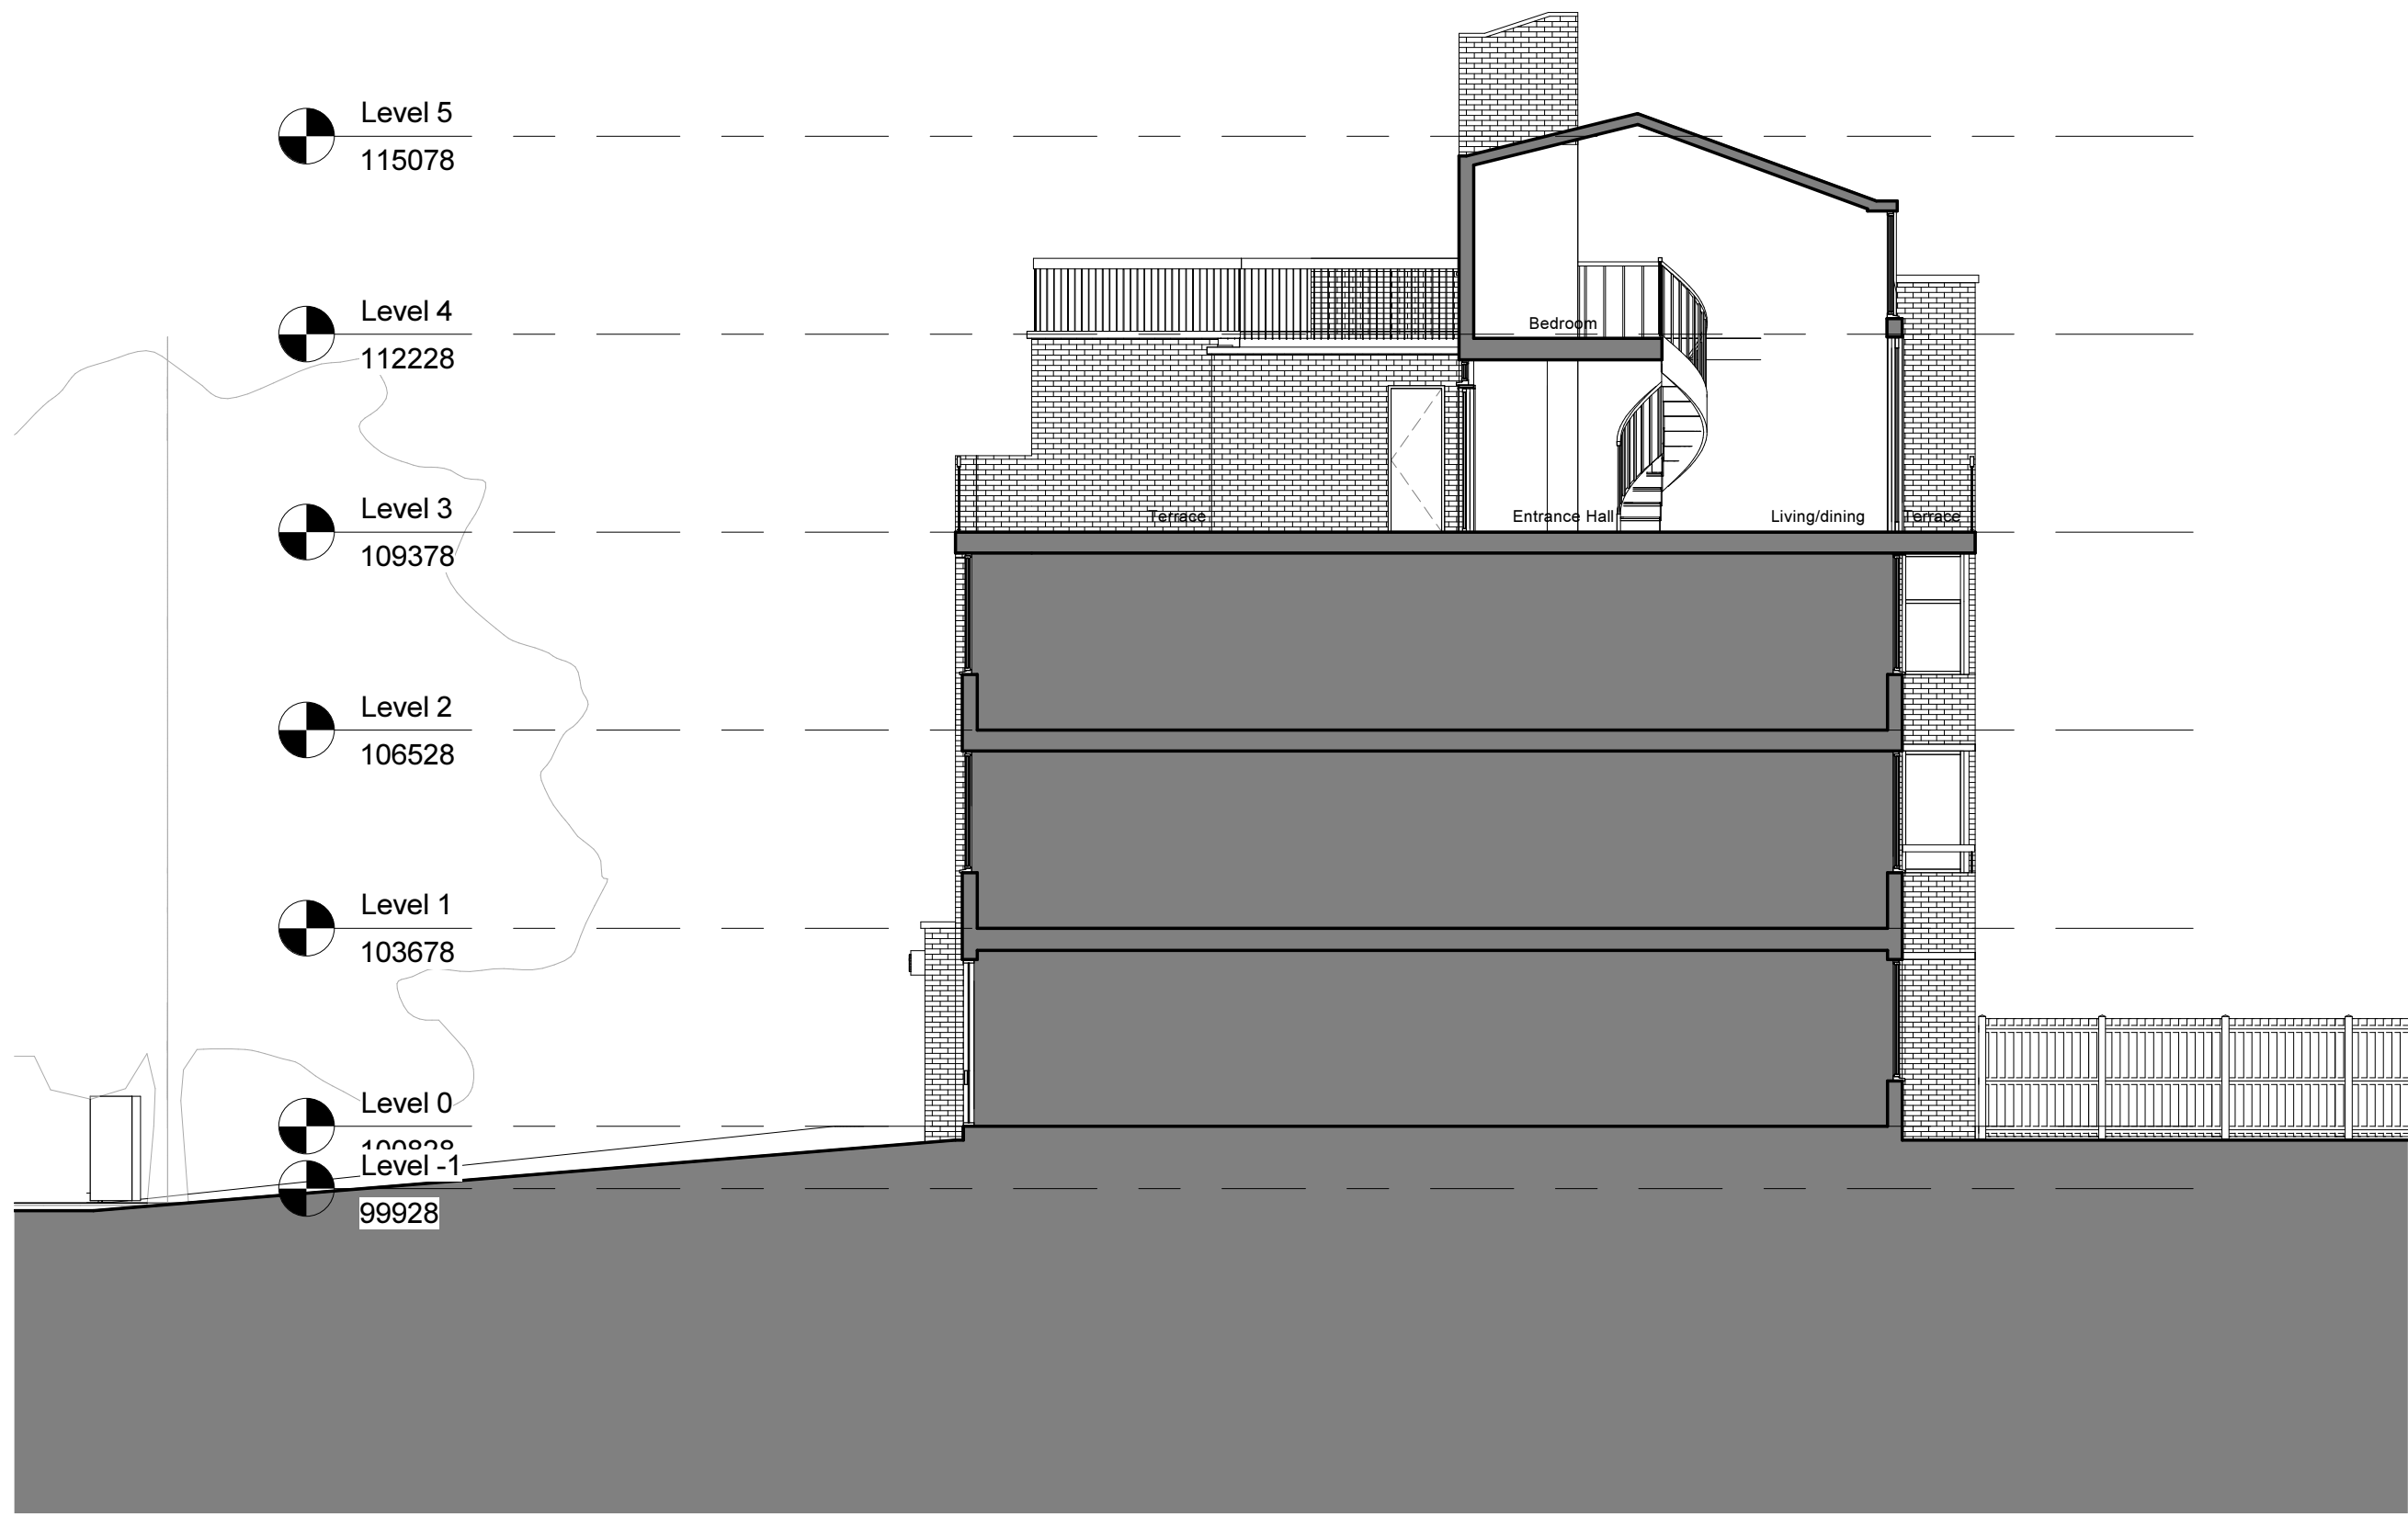

TITLE

Flat XX  
XX ROSARY GARDENS  
SW7 4NN

**oculus architects Ltd**  
9 Heneage Street, Spitalfields London E1 5LJ  
Tel: 020 7372 2888 www.oarch.co.uk

DRAWING TITLE


EXISTING SECTIONS

SCALE	1 : 100@ A3	DRAWN BY	PA
DATE	2014.03.14	CHECKED BY	
JOB No	1034	DWG. C	EC301
STAGE	PLANNING		

REV	DATE	AMENDMENT

C:\Haverstock Hill\2014.03.24.117 Haverstock Hill Existing Drawings.rvt

**Section 1**  
1 : 100

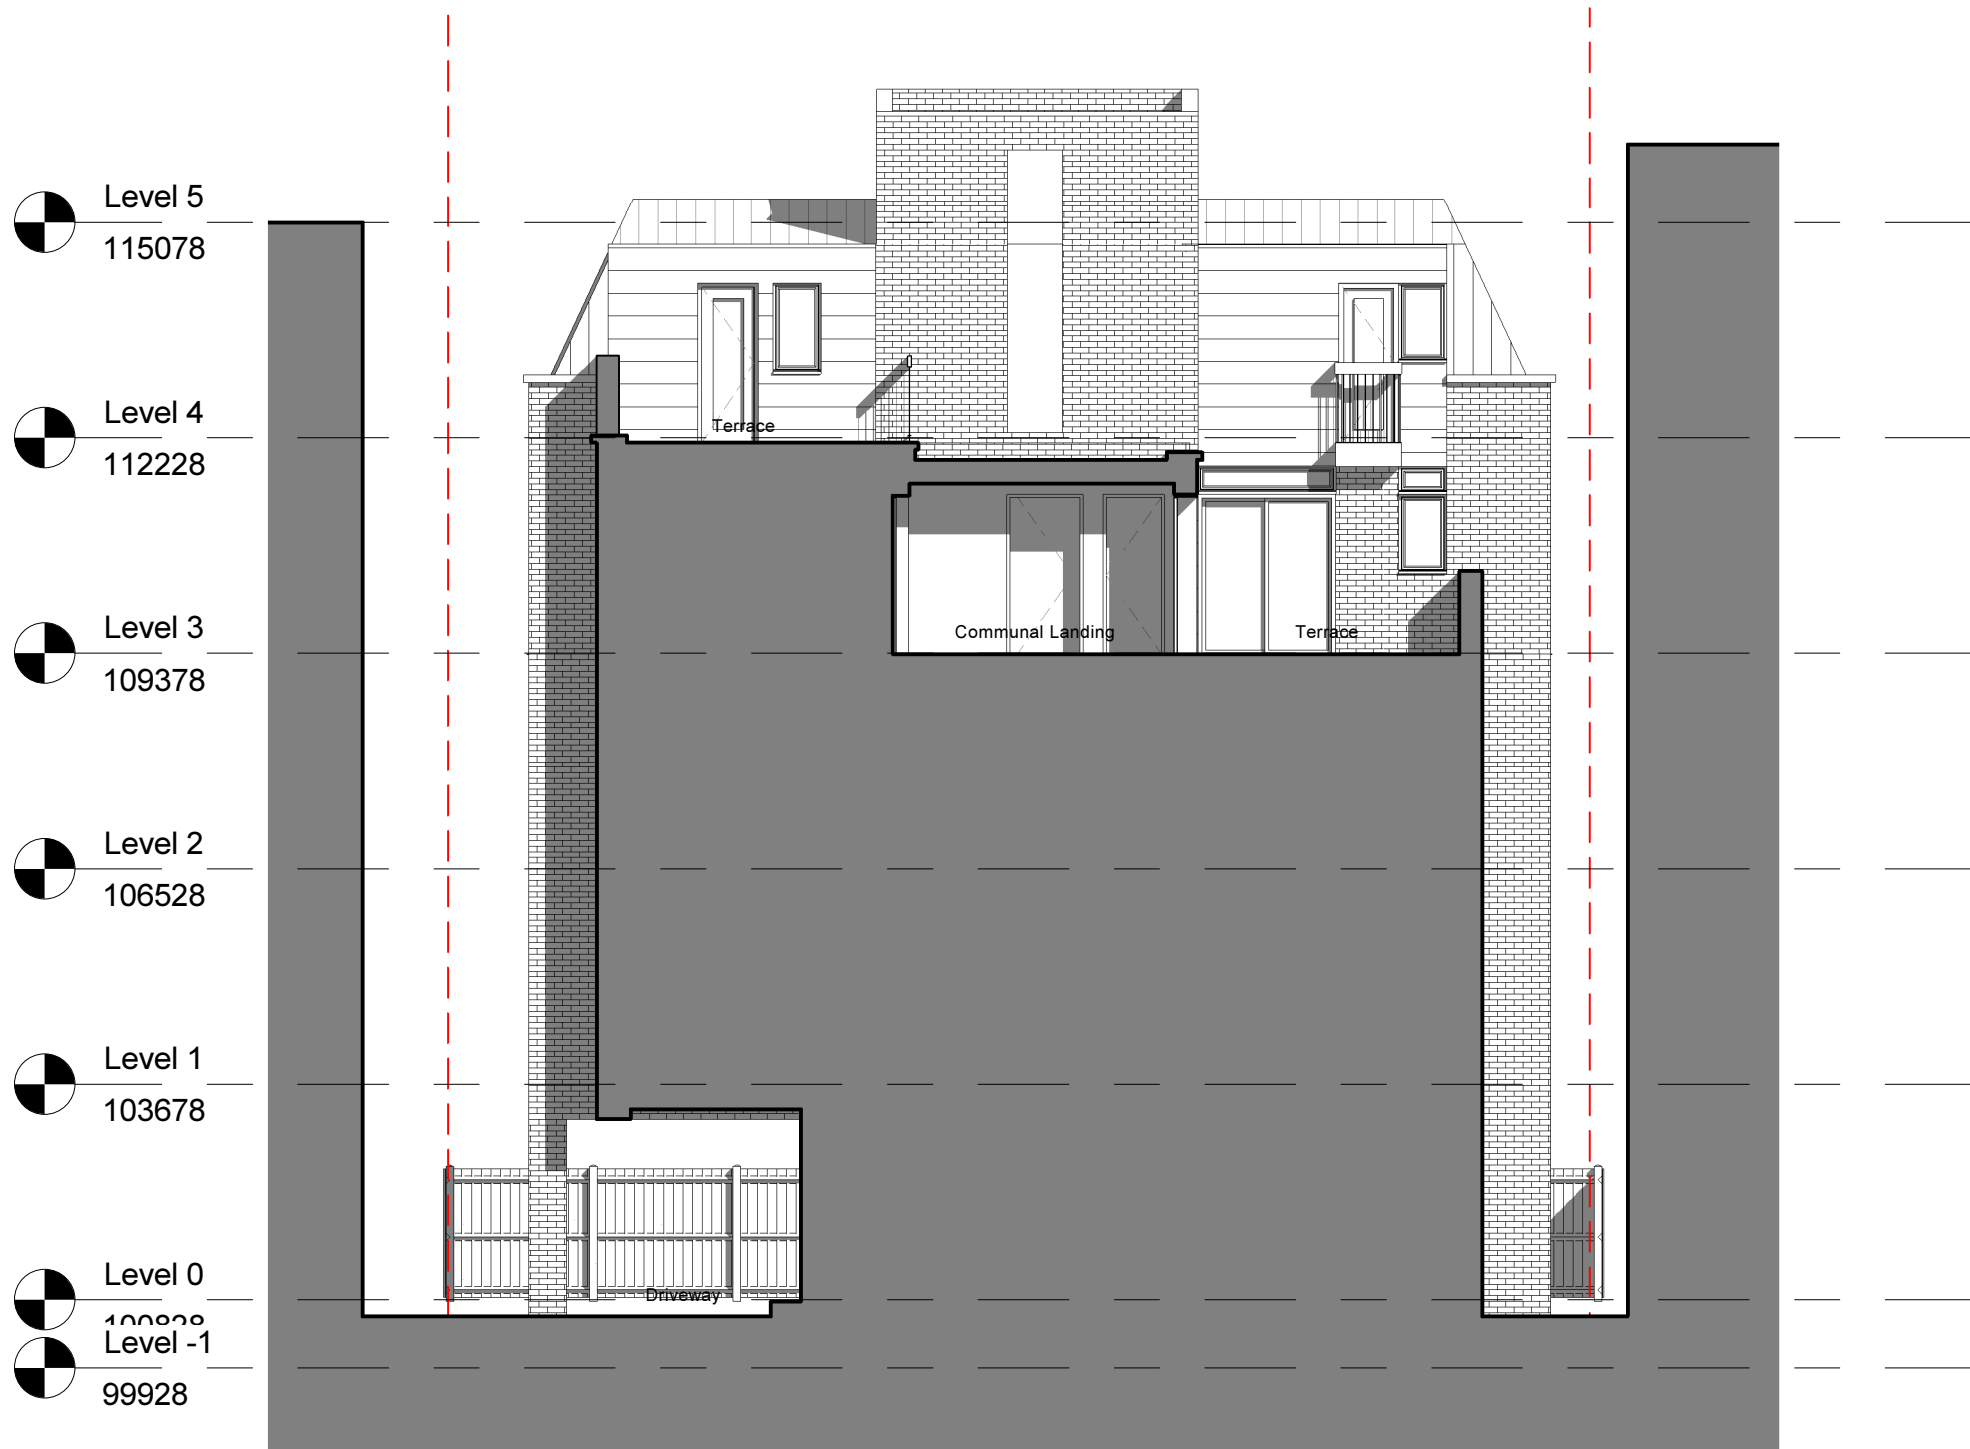

F:\Haverstock Hill\2014.03.24.117 Haverstock Hill Existing Drawings.rvt

**1** Section 2  
1 : 100

TITLE  
Flat XX  
XX ROSARY GARDENS  
SW7 4NN

**oculus architects Ltd**  
9 Heneage Street, Spitalfields London E1 5LJ  
Tel: 020 7372 2888 www.oarch.co.uk

DRAWING TITLE  
EXISTING SECTIONS

SCALE 1 : 100@ A3	DRAWN BY PA
DATE 2014.03.14	CHECKED BY
JOB No 1034	DWG. No EC302
STAGE PLANNING	REV.

REV	DATE	AMENDMENT





- Level 5  
115078
- Level 4  
112228
- Level 3  
109378
- Level 2  
106528
- Level 1  
103678
- Level 0  
100828

F:\Haverstock Hill\2014.03.24.117 Haverstock Hill Existing Drawings.rvt

**1** Section 3  
1 : 100

TITLE  
Flat XX  
XX ROSARY GARDENS  
SW7 4NN

**oculus architects Ltd**  
9 Heneage Street, Spitalfields London E1 5LJ  
Tel: 020 7372 2888 www.oarch.co.uk

DRAWING TITLE  
EXISTING SECTIONS

SCALE 1 : 100@ A3	DRAWN BY PA
DATE 2014.03.14	CHECKED BY
JOB No 1034	DWG. No EC303
STAGE PLANNING	REV.

REV	DATE	AMENDMENT
-----	------	-----------



1 View from Haverstock Hill



2 View from Rear Garden

F:\Haverstock Hill\2014.03.24.117 Haverstock Hill Existing Drawings.rvt

TITLE  
 Flat XX  
 XX ROSARY GARDENS  
 SW7 4NN

**oculus architects Ltd**  
 9 Heneage Street, Spitalfields London E1 5LJ  
 Tel: 020 7372 2888 www.oarch.co.uk

DRAWING TITLE  
 EXISTING VISUALS

SCALE	@ A3	DRAWN BY	PA
DATE	2014.03.14	CHECKED BY	
JOB No	1034	DWG. No	EC601
STAGE	PLANNING		

REV	DATE	AMENDMENT
-----	------	-----------