




NOTES
 All Dimensions must be checked on site and not scaled from this drawing.
 This drawing is the property of Stu Art Consultancy Ltd and they reserve the copyright. It is issued on the understanding that it will not be copied, reproduced or disclosed in whole or part to any unauthorised party without the written permission of Stu Art Consultancy Ltd.

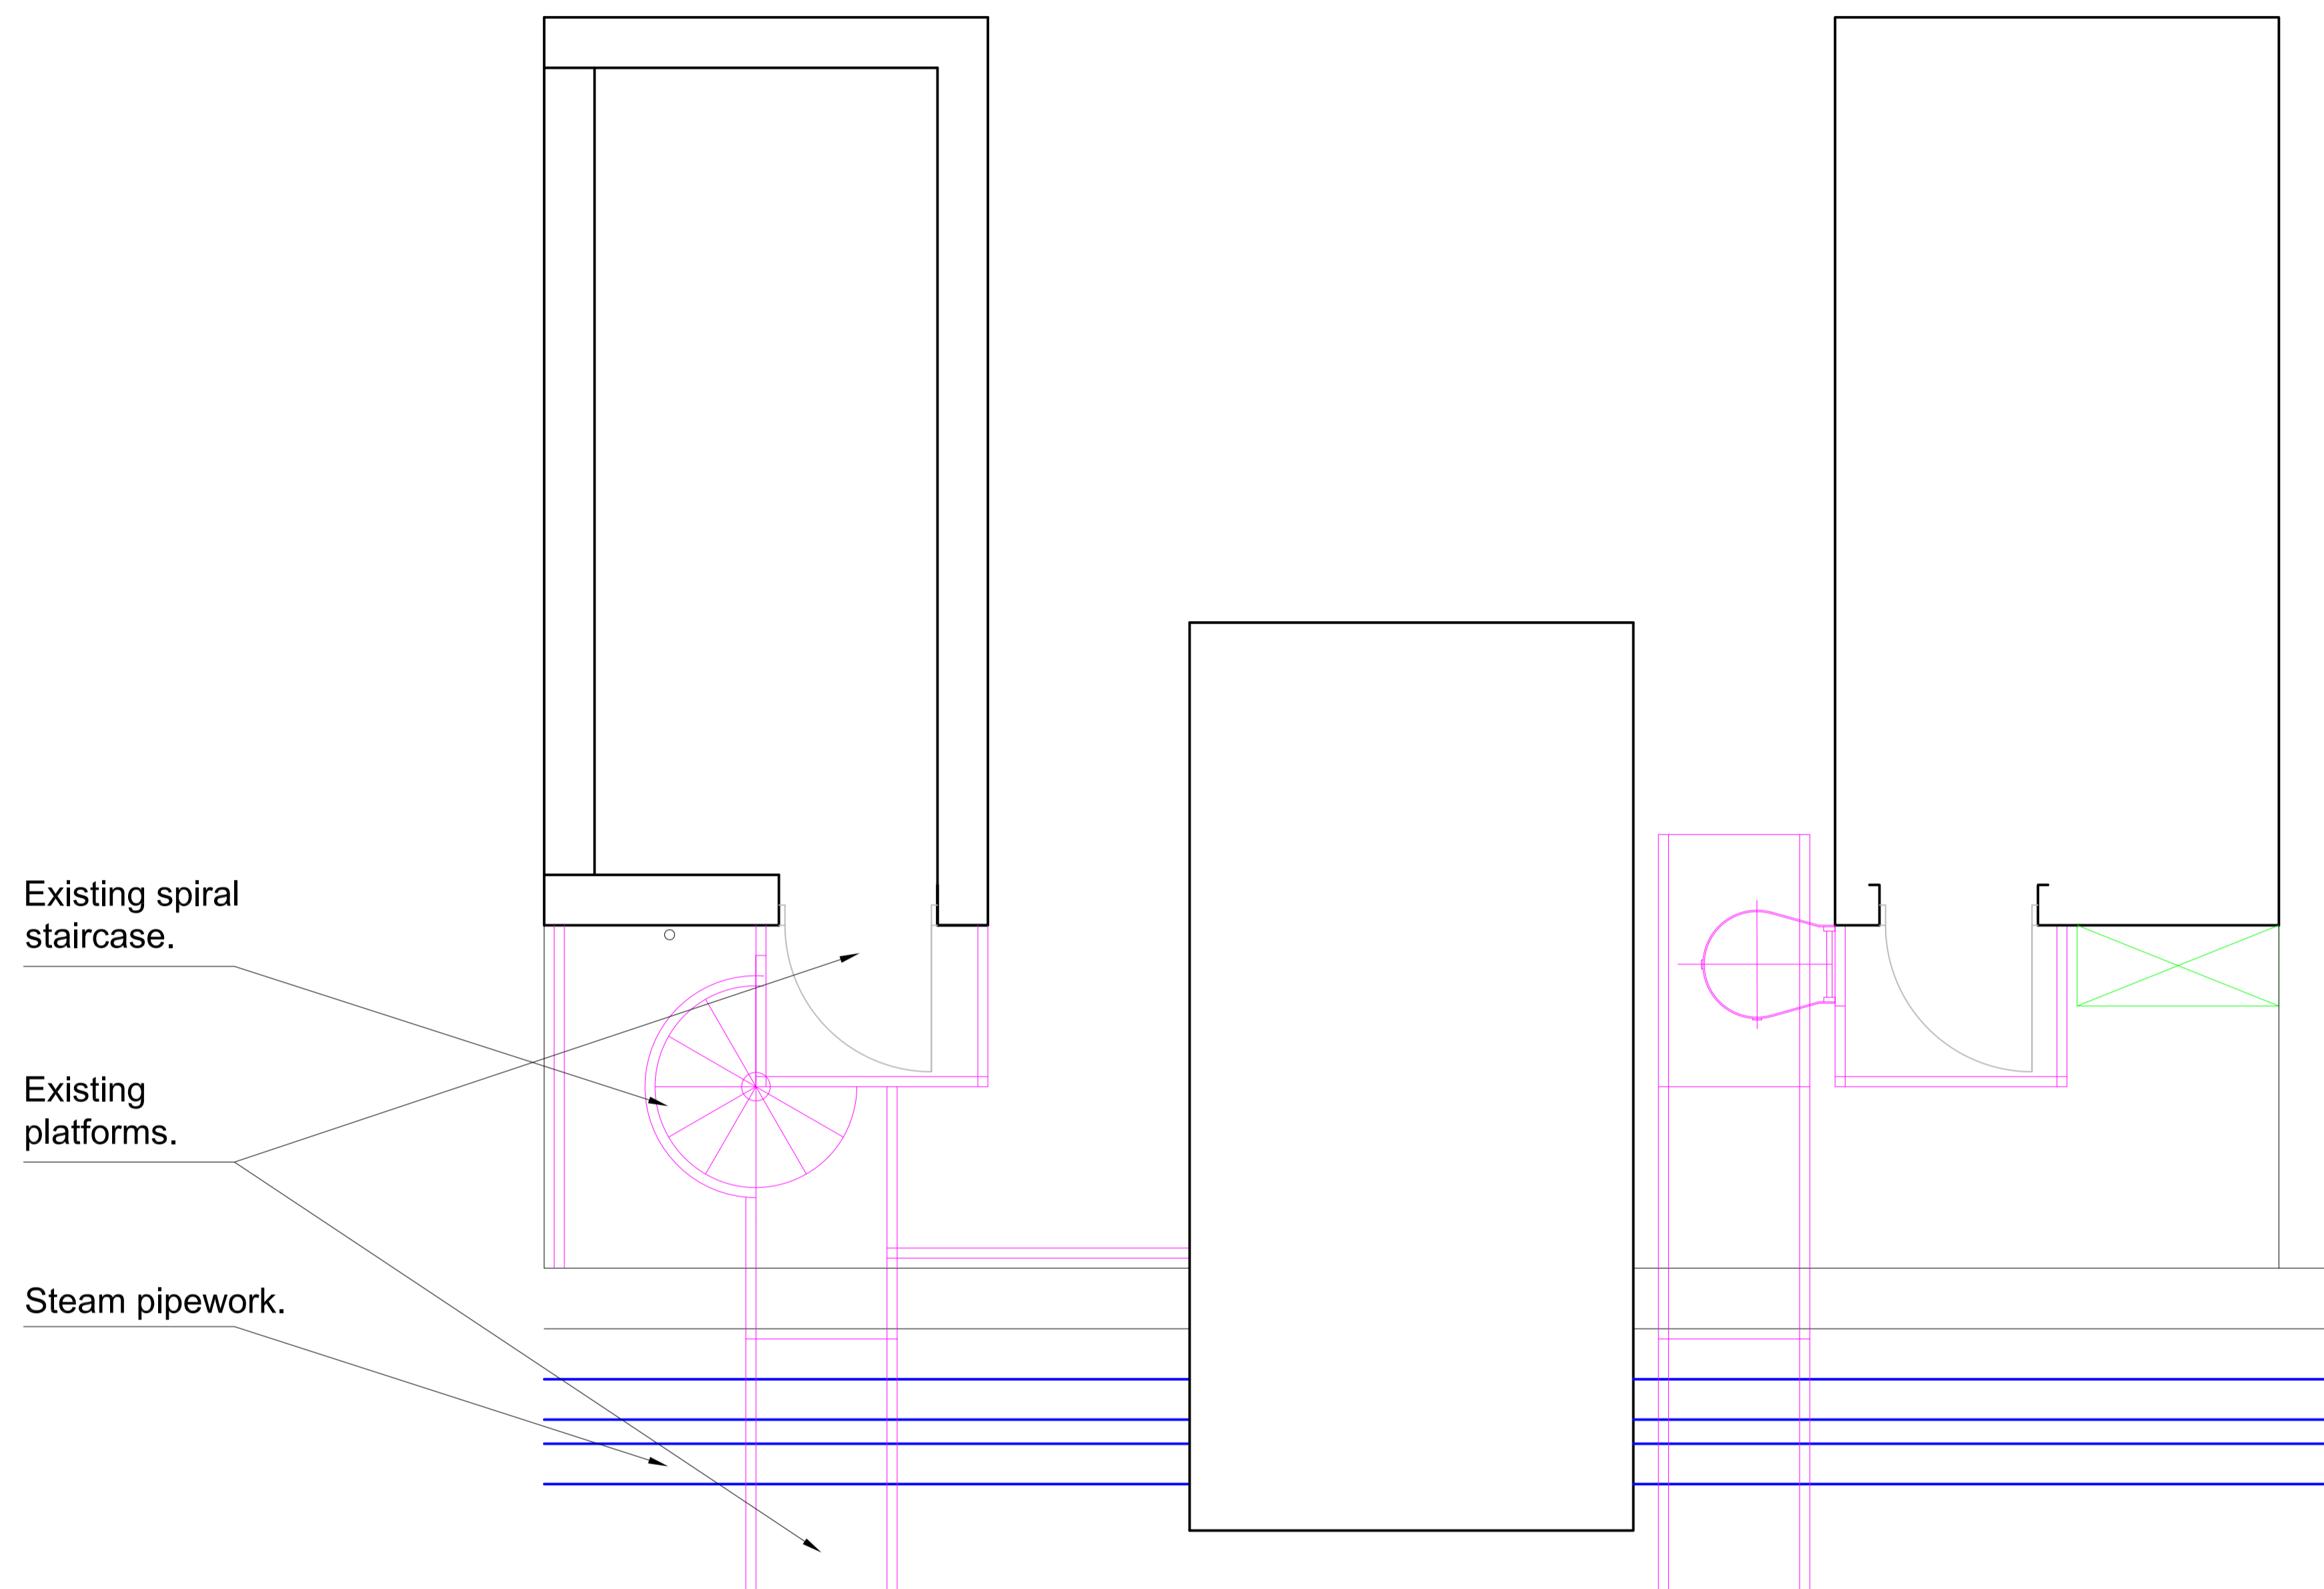

PART ROOF PLAN

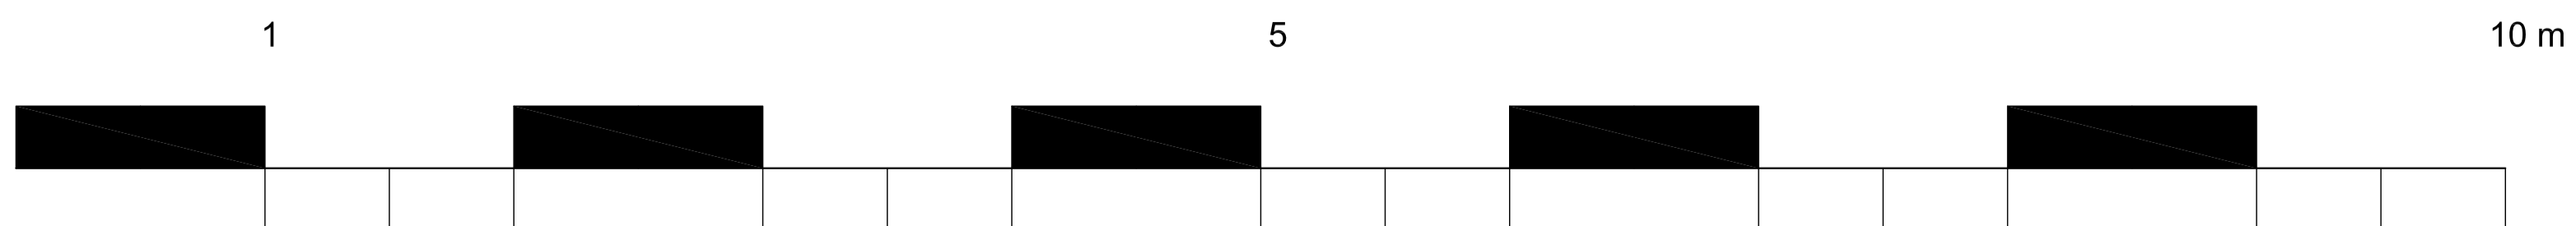

A		Date	Revisions
 Construction and Property Consultancy <small>*Profitable Procurement Solutions for the Built Environment</small>		<small>4 High Street, Filton, Bedford, MK45 5DU Tel: 01525 7115 020 Fax: 01525 716852 E-mail: enquiries@stuartconsultancyLtd.co.uk Web: www.stuartconsultancyLtd.co.uk</small>	
Job Name	GBK		
Site Address	44-46 Brunswick Centre, London, WC1N 1AE		
Drawing Title	Existing Roof Extract Plan		
Status	For Information		
Scale	1:25@A1 1:50@A3	Date	23/06/2014
Drawn By	SK	Checked	MS
Drawing No.	GBK/BR/01		Rev