



GROUND FLOOR

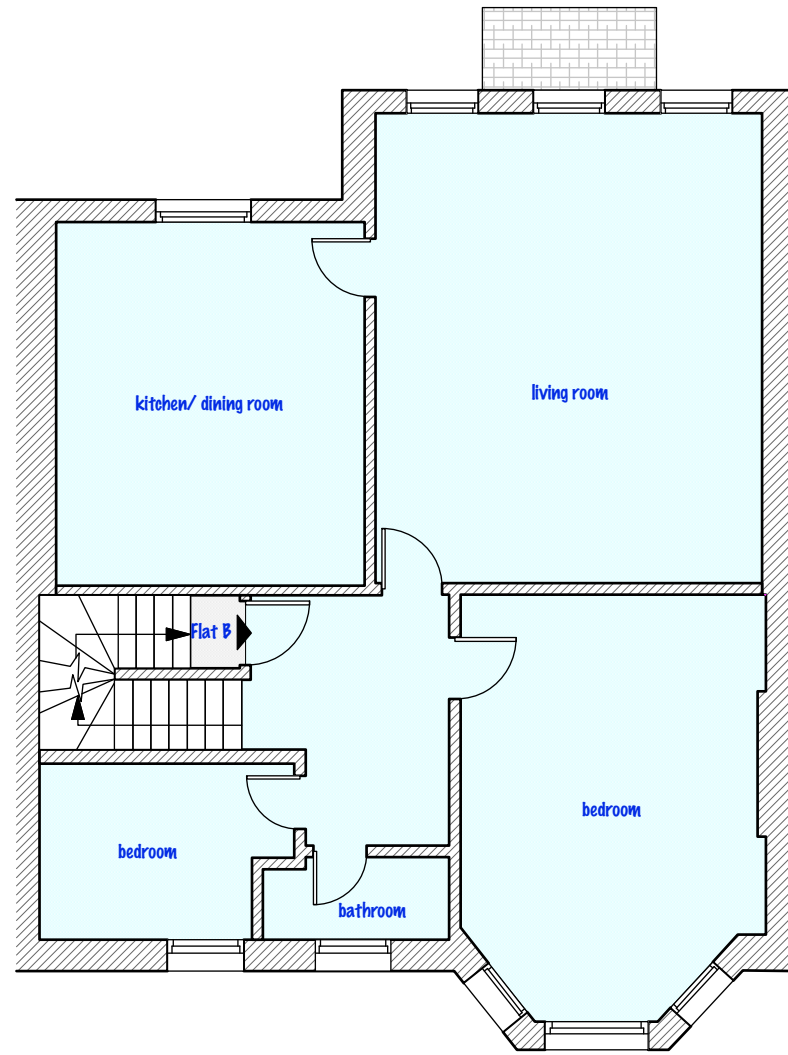


FIRST FLOOR

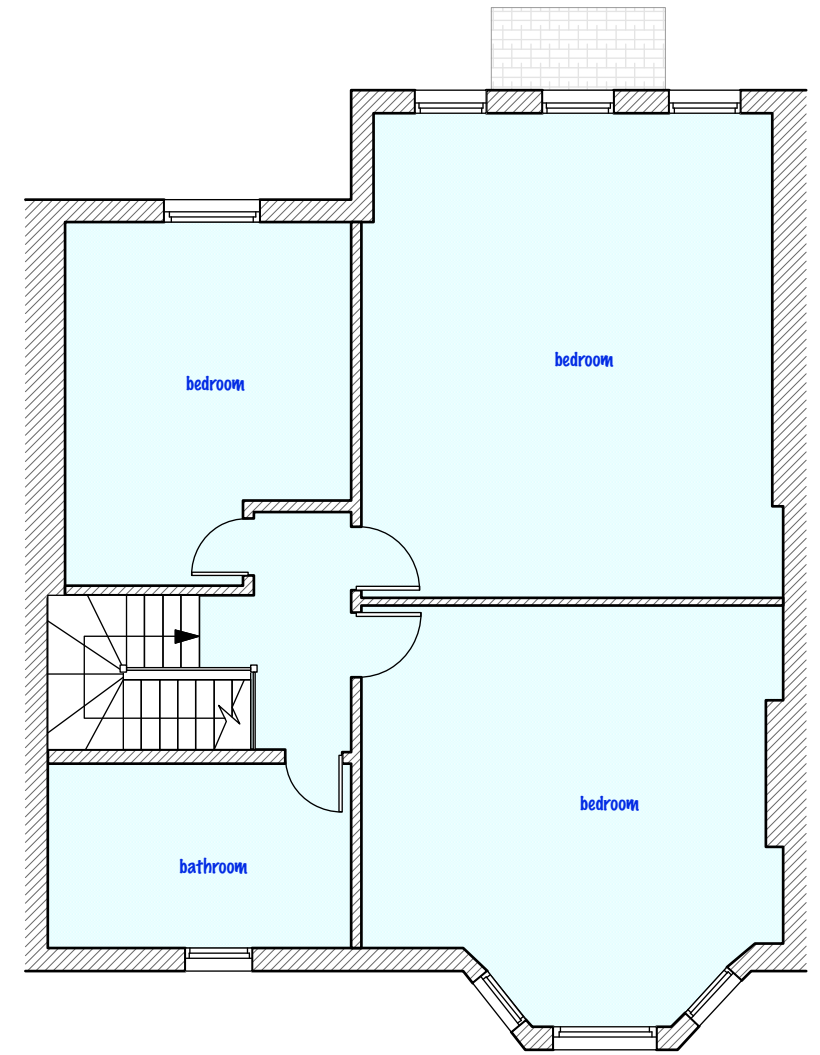


SECOND FLOOR




scale bar

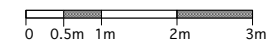

<small>DO NOT SCALE THIS DRAWING WRITTEN DIMENSIONS ONLY TO BE USED ALL DIMENSIONS ARE IN MILLIMETRES ALL DIMENSIONS TO BE VERIFIED ON SITE ANY INCONSISTENCIES TO BE REPORTED TO THE ARCHITECT IMMEDIATELY</small>	Job No 7009 FOR PLANNING PURPOSES ONLY	Pelican Architecture & Design 4 Abbot's Place London NW6 4NP	t: 07779 230003 e: ben@pad.eu.com w: www.pad.eu.com	
	title EXISTING PLANS	drawn by 34B Compayne Gardens, London, NW6 3DP	scale 1 - 100 @ A3	

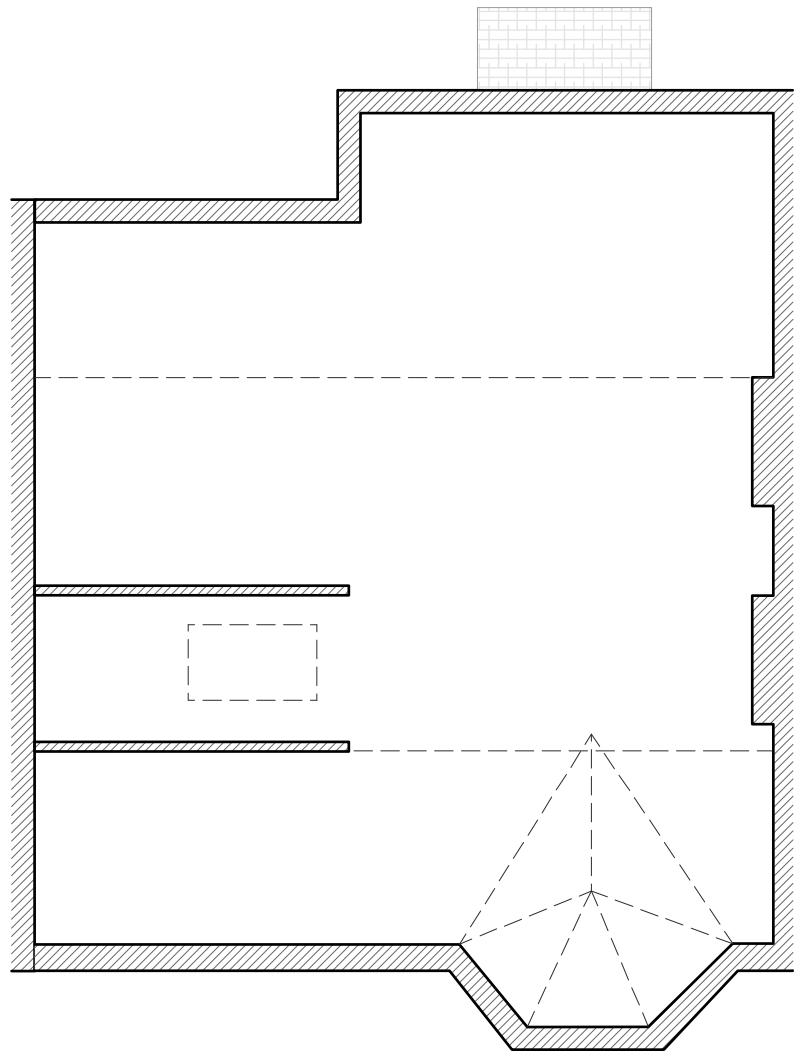

LOFT

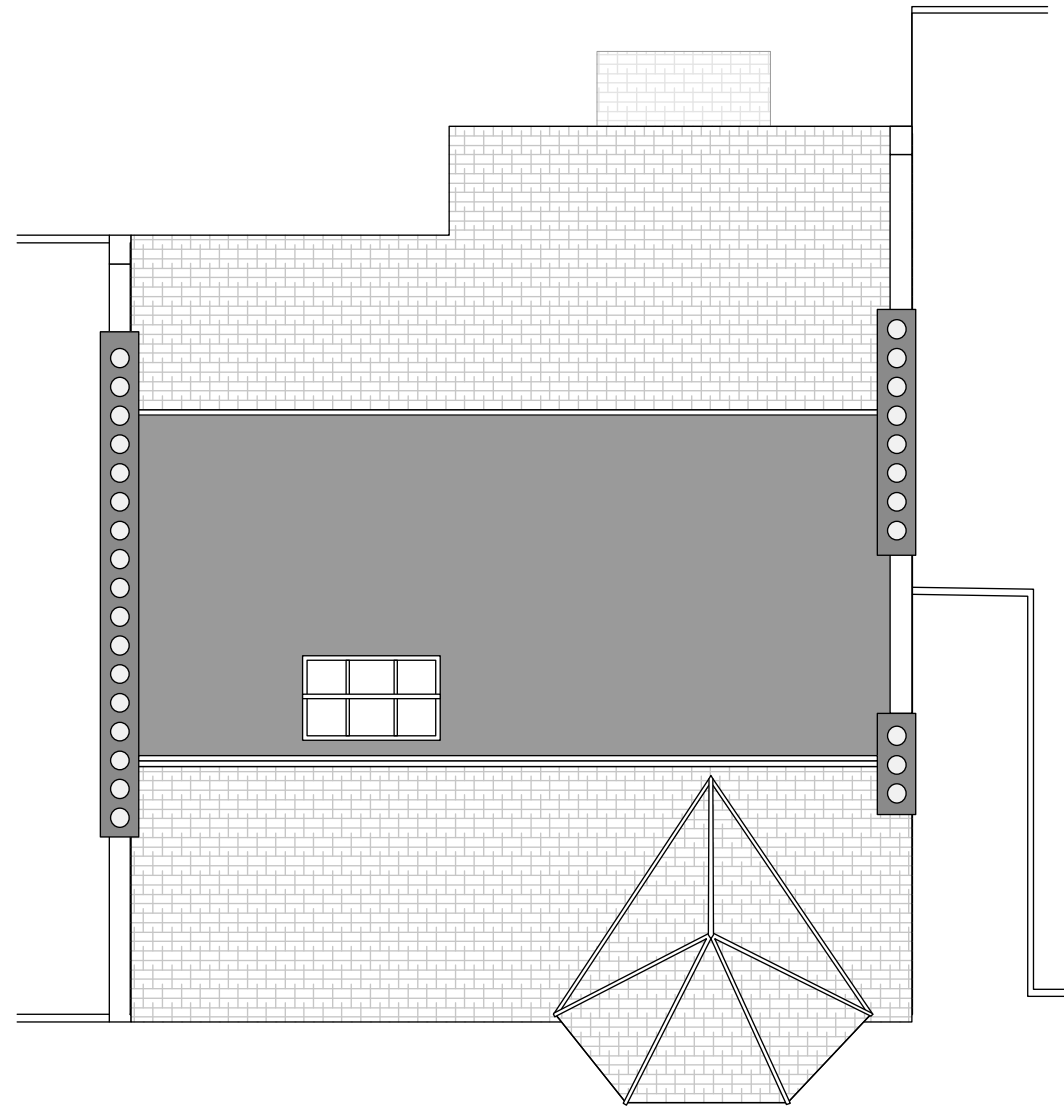

ROOF



scale bar




<small>DO NOT SCALE THIS DRAWING WRITTEN DIMENSIONS ONLY TO BE USED ALL DIMENSIONS ARE IN MILLIMETRES ALL DIMENSIONS TO BE VERIFIED ON SITE ANY INCONSISTENCIES TO BE REPORTED TO THE ARCHITECT IMMEDIATELY</small>	<small>Job No</small> 7009	<small>Pelican Architecture & Design</small> <small>4 Abbot's Place</small> <small>London NW6 4NP</small>	<small>t: 07779 230003</small> <small>e: ben@pad.eu.com</small> <small>w: www.pad.eu.com</small>	
	<small>FOR PLANNING PURPOSES ONLY</small>	<small>title</small> EXISTING PLANS 2	<small>number</small> 7009- - 04	
<small>34B Compayne Gardens, London, NW6 3DP</small>	<small>drawn by</small>	<small>scale</small> 1 - 100 @ A3		



34 COMPAYNE GARDENS,
LONDON


FRONT ELEVATION

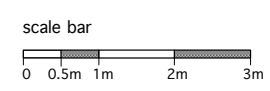

<small>DO NOT SCALE THIS DRAWING WRITTEN DIMENSIONS ONLY TO BE USED ALL DIMENSIONS ARE IN METRES ALL DIMENSIONS TO BE VERIFIED ON SITE ANY INCONSISTENCIES TO BE REPORTED TO THE ARCHITECT IMMEDIATELY</small>	<small>Job No</small> 7009	<small>Pelican Architecture & Design</small> <small>4 Abbot's Place</small> <small>London NW6 4NP</small>	<small>t:</small> 07779 230003 <small>e:</small> ben@pad.eu.com <small>w:</small> www.pad.eu.com	
	<small>FOR PLANNING PURPOSES ONLY</small>	<small>title</small> 34B Compayne Gardens, London, NW6 3DP	<small>EXISTING FRONT ELEVATION</small> <small>number</small> 7009-	
	<small>drawn by</small> 1 - 100 @ A3	<small>scale</small> 7009-	<small>number</small> -05	<small>rev</small> A




REAR ELEVATION

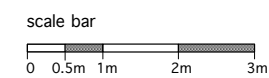


<small>DO NOT SCALE THIS DRAWING WRITTEN DIMENSIONS ONLY TO BE USED ALL DIMENSIONS ARE IN MILLIMETRES ANY INCONSISTENCIES TO BE REPORTED TO THE ARCHITECT IMMEDIATELY</small>	<small>Job No</small> 7009	<small>Pelican Architecture & Design</small> <small>4 Abbot's Place</small> <small>London NW6 4NP</small>	<small>t:</small> 07779 230003 <small>e:</small> ben@pad.eu.com <small>w:</small> www.pad.eu.com	
	<small>FOR PLANNING PURPOSES ONLY</small>	<small>title</small> 34B Compayne Gardens, London, NW6 3DP	<small>EXISTING REAR ELEVATION</small> <small>scale</small> 1 - 100 @ A3 <small>number</small> 7009- <small>REV</small> -06 A	



34 COMPAYNE GARDENS,
LONDON

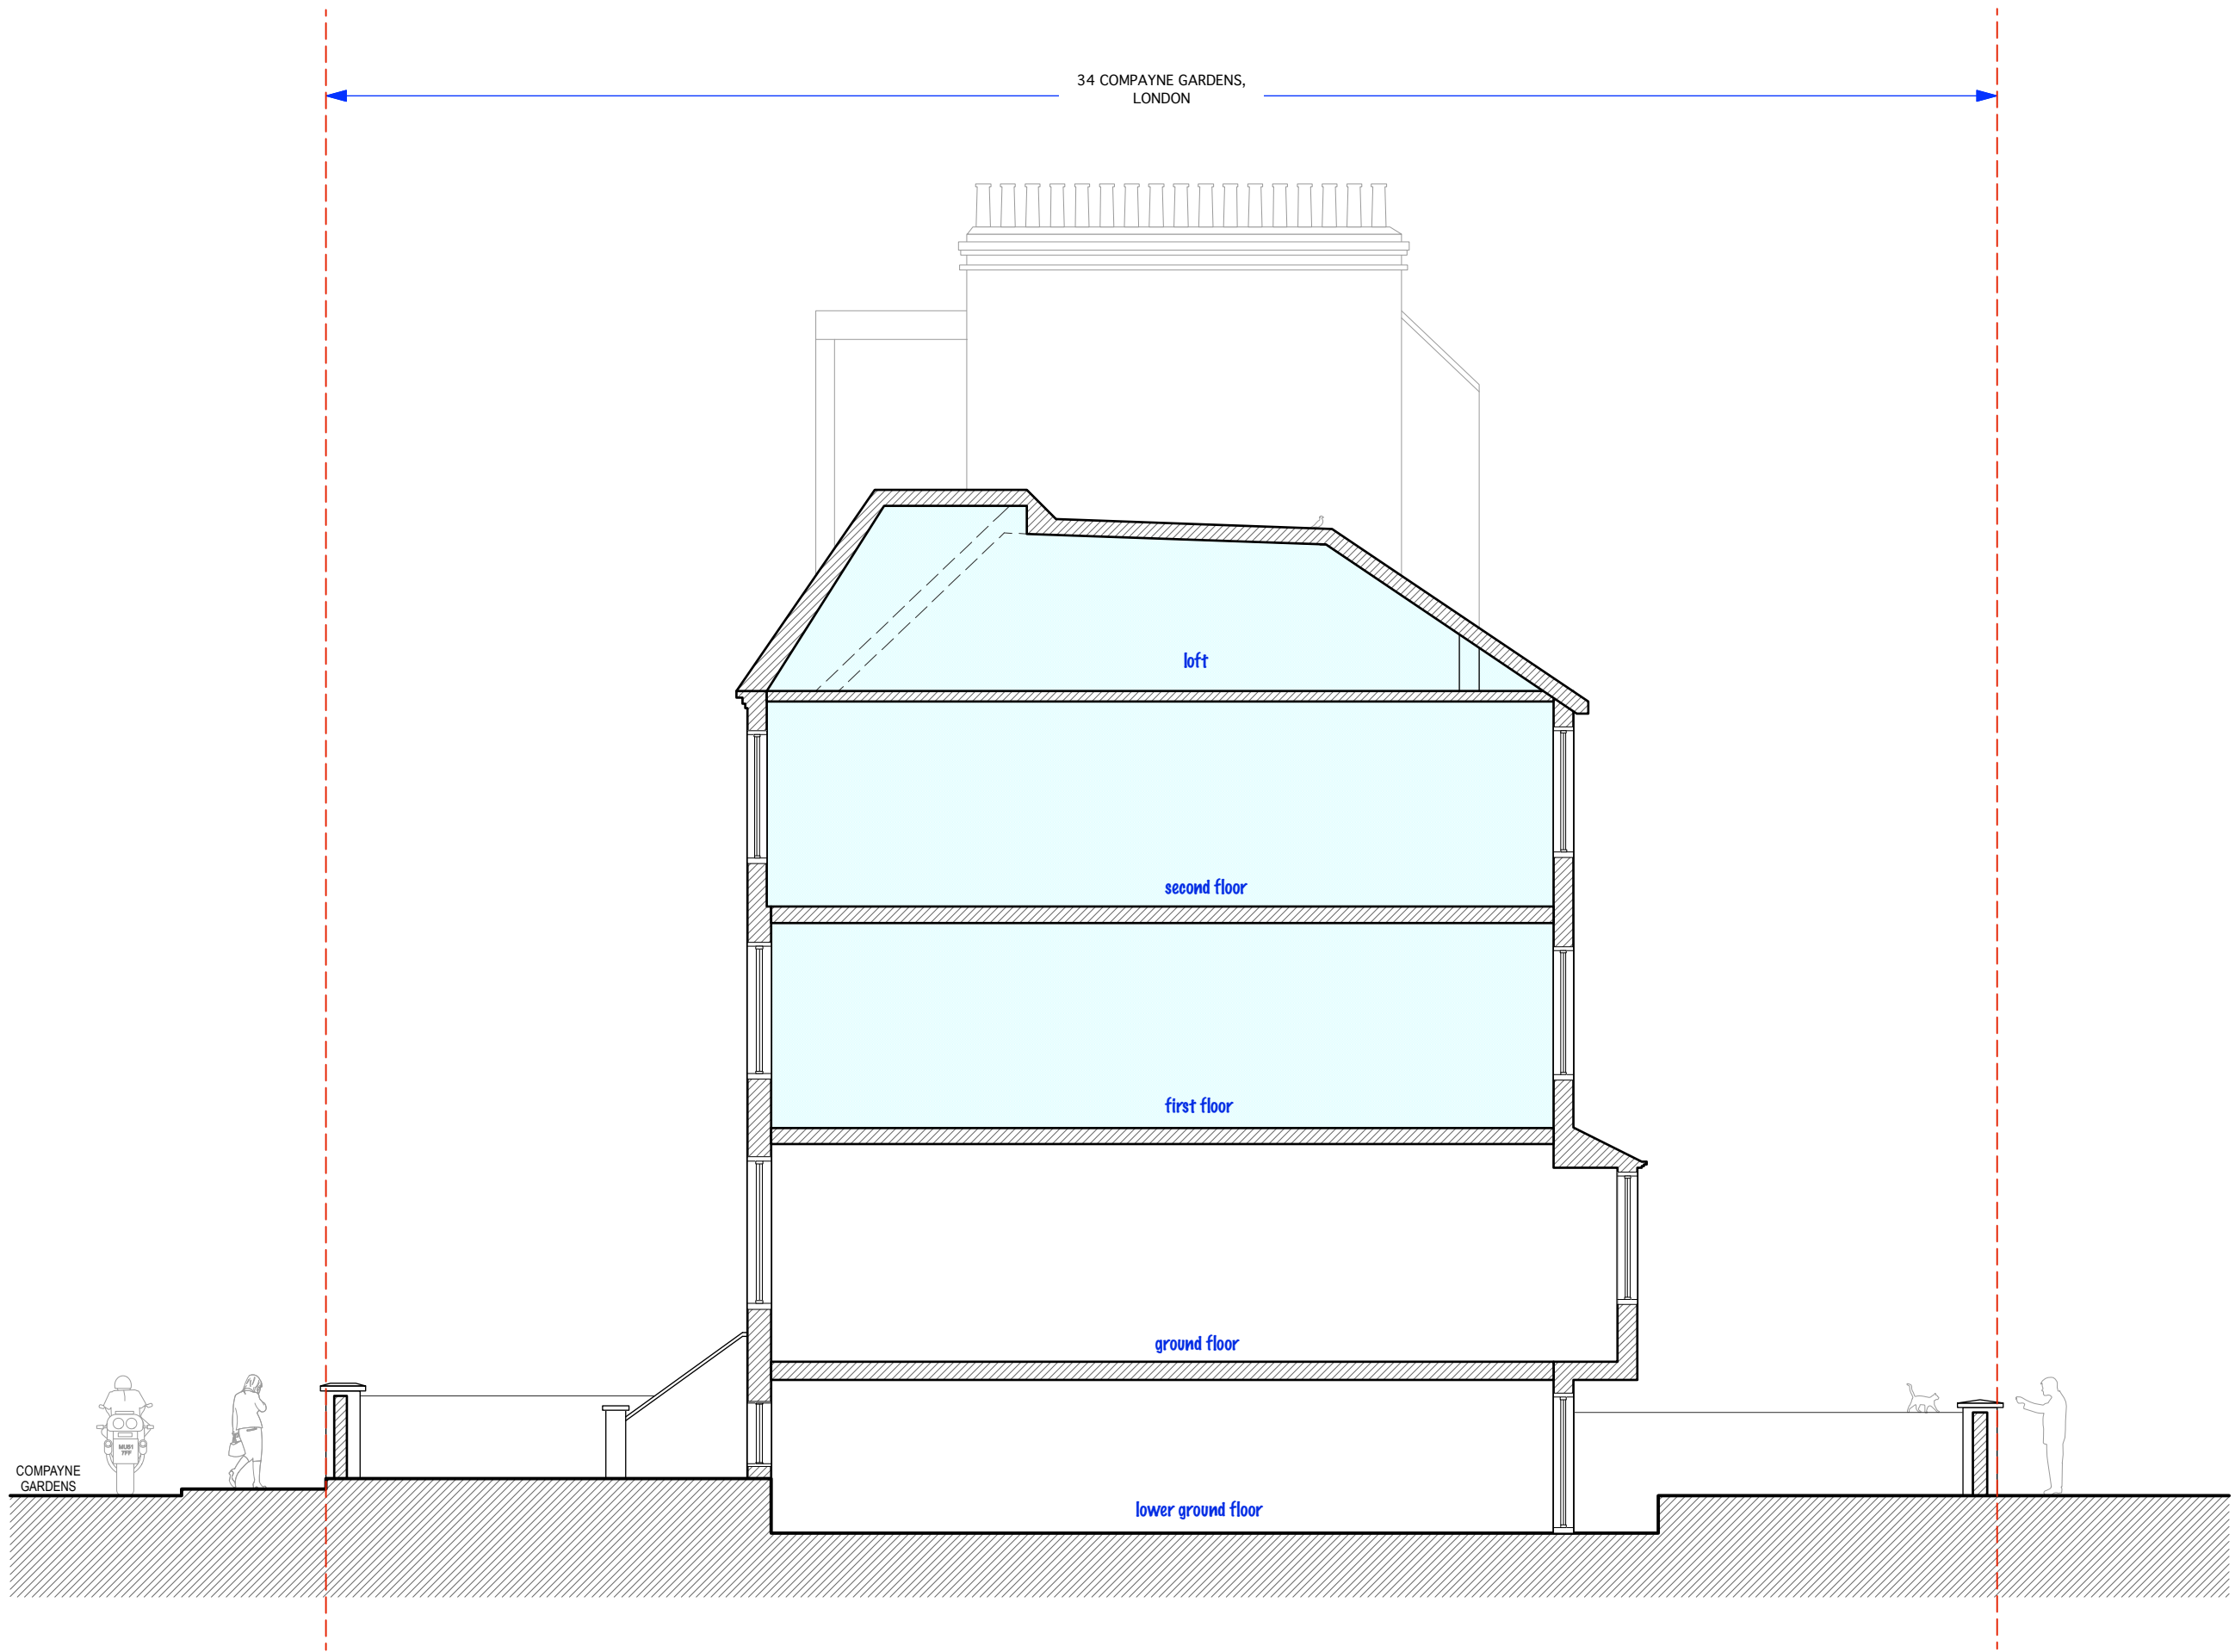


COMPAYNE
GARDENS

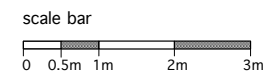



<small>DO NOT SCALE THIS DRAWING WRITTEN DIMENSIONS ONLY TO BE USED ALL DIMENSIONS ARE IN MILLIMETRES ANY INCONSISTENCIES TO BE REPORTED TO THE ARCHITECT IMMEDIATELY</small>	Job No 7009 FOR PLANNING PURPOSES ONLY	Pelican Architecture & Design 4 Abbot's Place London NW6 4NP t: 07779 230003 e: ben@pad.eu.com w: www.pad.eu.com	
	title 34B Compayne Gardens, London, NW6 3DP	title EXISTING SECTION AA	

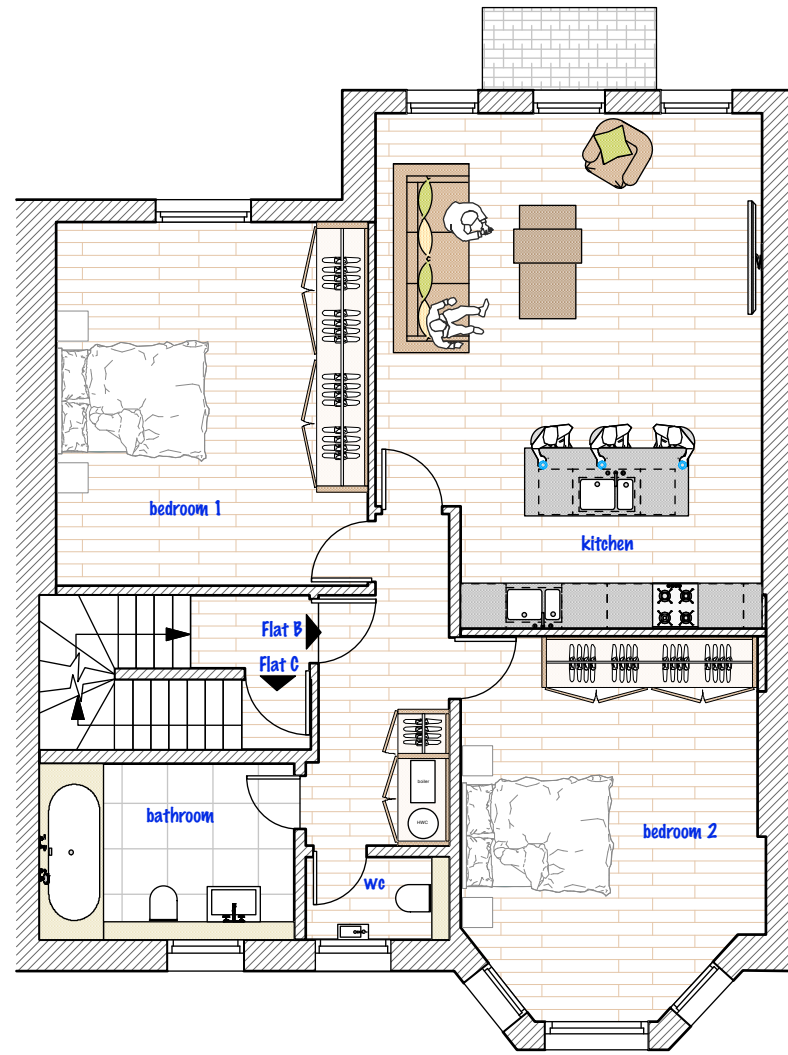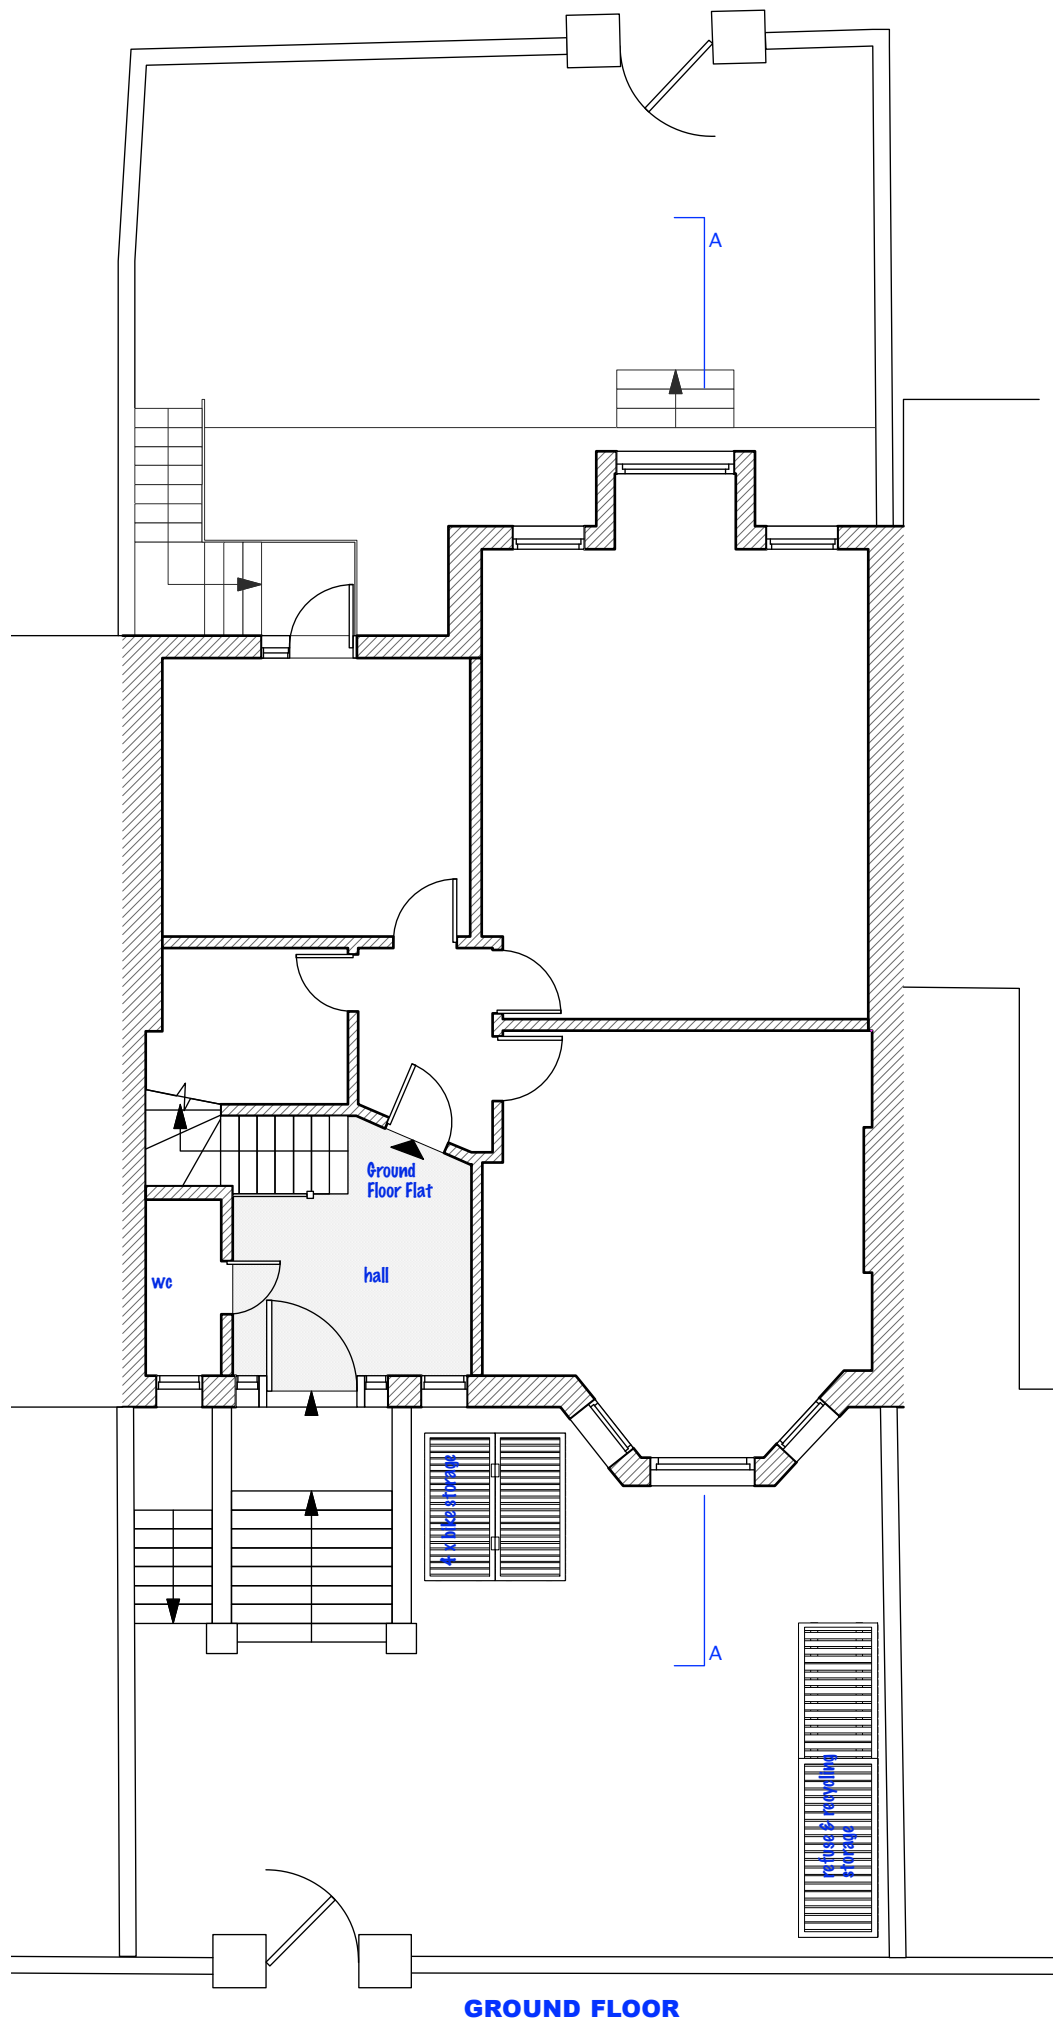


FLAT B
2 Bed 4 Person

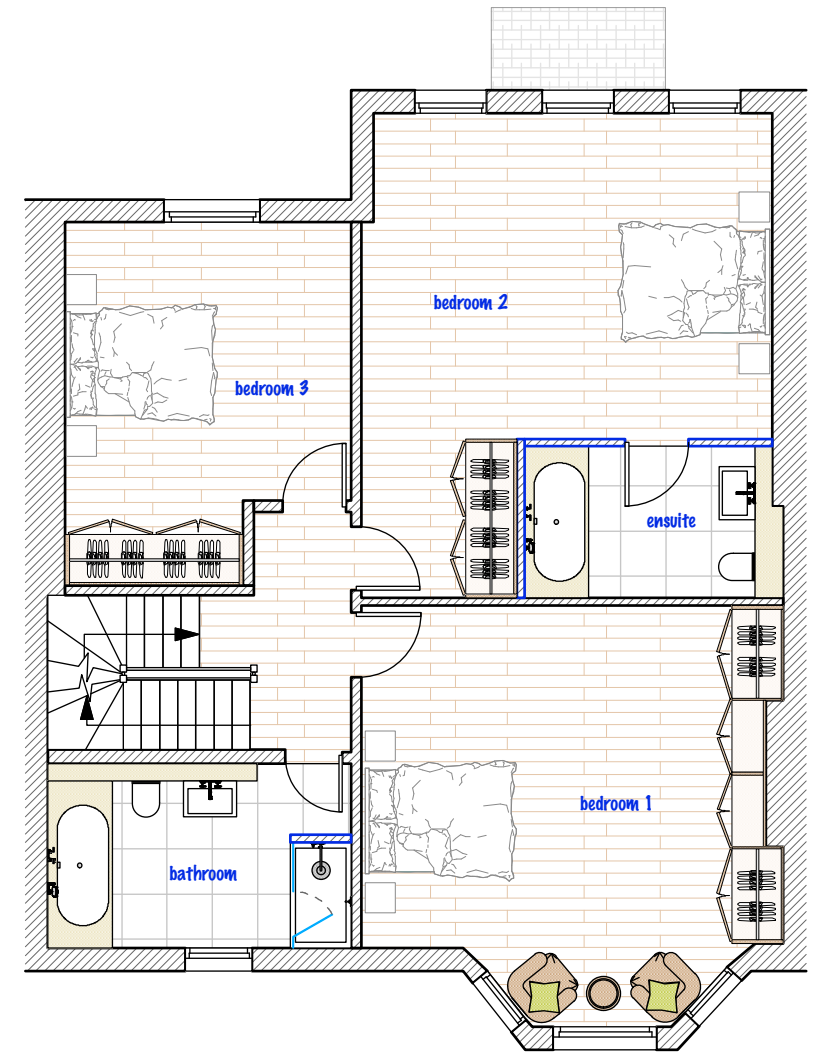


FLAT C
3 Bed 6 Person

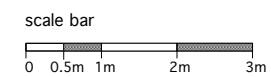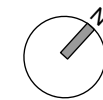


DO NOT SCALE THIS DRAWING WRITTEN DIMENSIONS ONLY TO BE USED ALL DIMENSIONS ARE IN MILLIMETRES ALL DIMENSIONS TO BE VERIFIED ON SITE ANY INCONSISTENCIES TO BE REPORTED TO THE ARCHITECT IMMEDIATELY	Job No 7009	Pelican Architecture & Design 4 Abbot's Place London NW6 4NP	t: 07779 230003 e: ben@pad.eu.com w: www.pad.eu.com	PAD
	FOR PLANNING PURPOSES ONLY	34B Compayne Gardens, London, NW6 3DP	title drawn by scale number rev	
		PROPOSED PLANS		
			1 - 100 @ A3	7009- - 08
				A

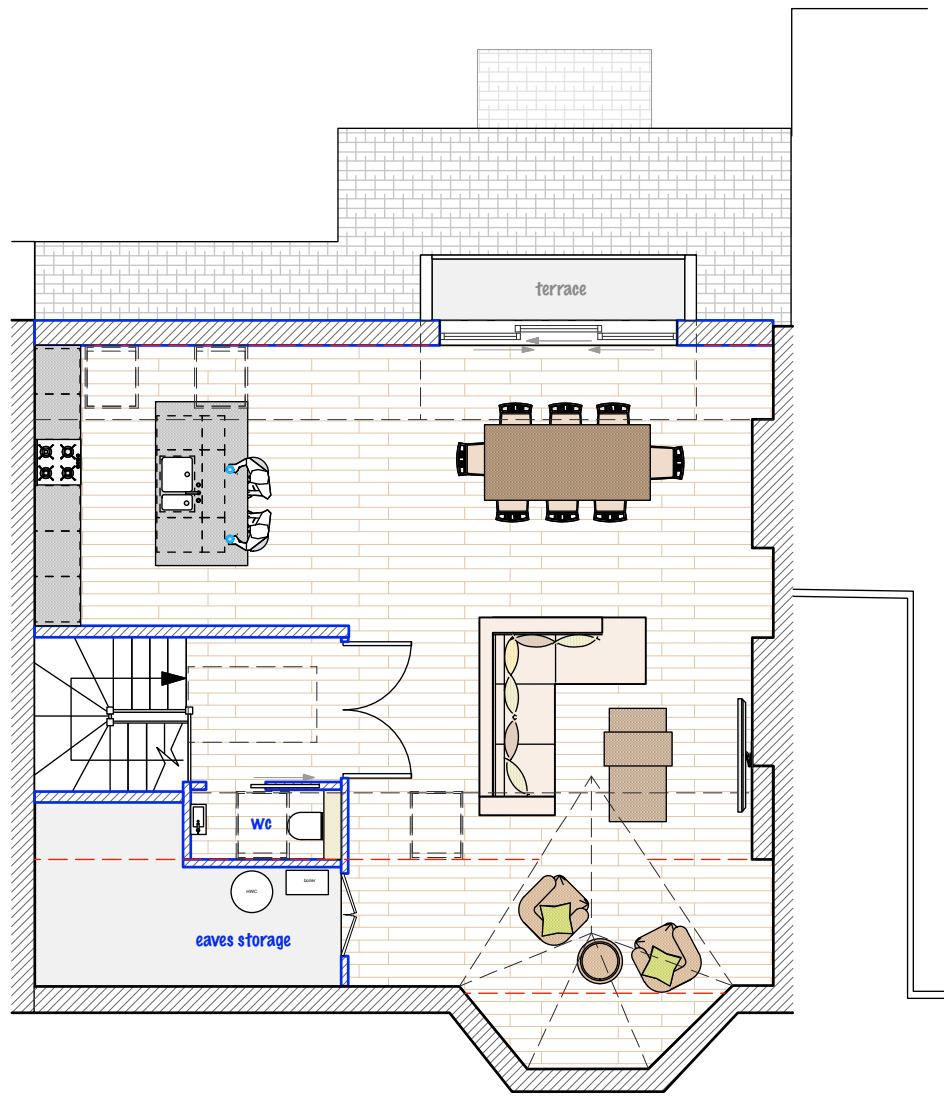

THIRD FLOOR

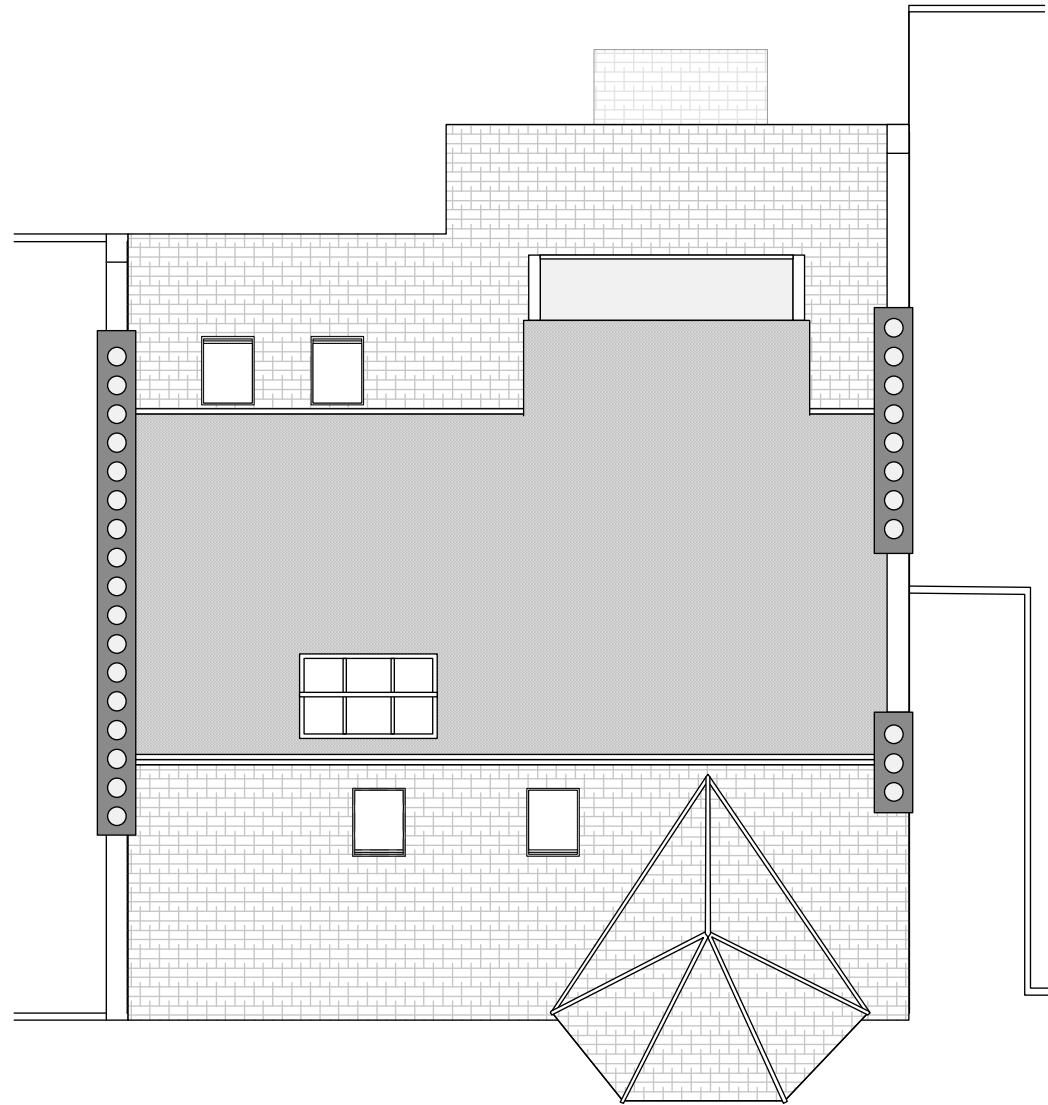

ROOF

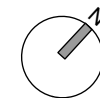


scale bar



<small>DO NOT SCALE THIS DRAWING WRITTEN DIMENSIONS ONLY TO BE USED ALL DIMENSIONS ARE IN MILLIMETRES ANY INCONSISTENCIES TO BE REPORTED TO THE ARCHITECT IMMEDIATELY</small>	<small>Job No</small> 7009	<small>Pelican Architecture & Design</small> <small>4 Abbot's Place</small> <small>London NW6 4NP</small>	<small>t: 07779 230003</small> <small>e: ben@pad.eu.com</small> <small>w: www.pad.eu.com</small>	
	<small>FOR PLANNING PURPOSES ONLY</small>	<small>title</small> PROPOSED PLANS 2	<small>number</small> 7009- -09	
<small>34B Compayne Gardens, London, NW6 3DP</small>	<small>drawn by</small>	<small>scale</small> 1 - 100 @ A3	<small>rev</small> A	





FRONT ELEVATION

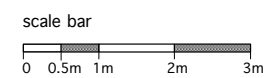


<small>DO NOT SCALE THIS DRAWING WRITTEN DIMENSIONS ONLY TO BE USED ALL DIMENSIONS ARE IN MILLIMETRES ANY INCONSISTENCIES TO BE REPORTED TO THE ARCHITECT IMMEDIATELY</small>	<small>Job No</small> 7009	<small>Pelican Architecture & Design</small> <small>4 Abbot's Place</small> <small>London NW6 4NP</small>	<small>t: 07779 230003</small> <small>e: ben@pad.eu.com</small> <small>w: www.pad.eu.com</small>	
	<small>FOR PLANNING PURPOSES ONLY</small>	<small>title</small> 34B Compayne Gardens, London, NW6 3DP	<small>PROPOSED FRONT ELEVATION</small> <small>number</small> 7009-	
	<small>drawn by</small> 1 - 100 @ A3	<small>scale</small> 1 - 100 @ A3	<small>number</small> -10	<small>rev</small> A

34 COMPAYNE GARDENS,
LONDON

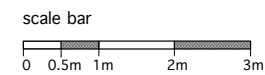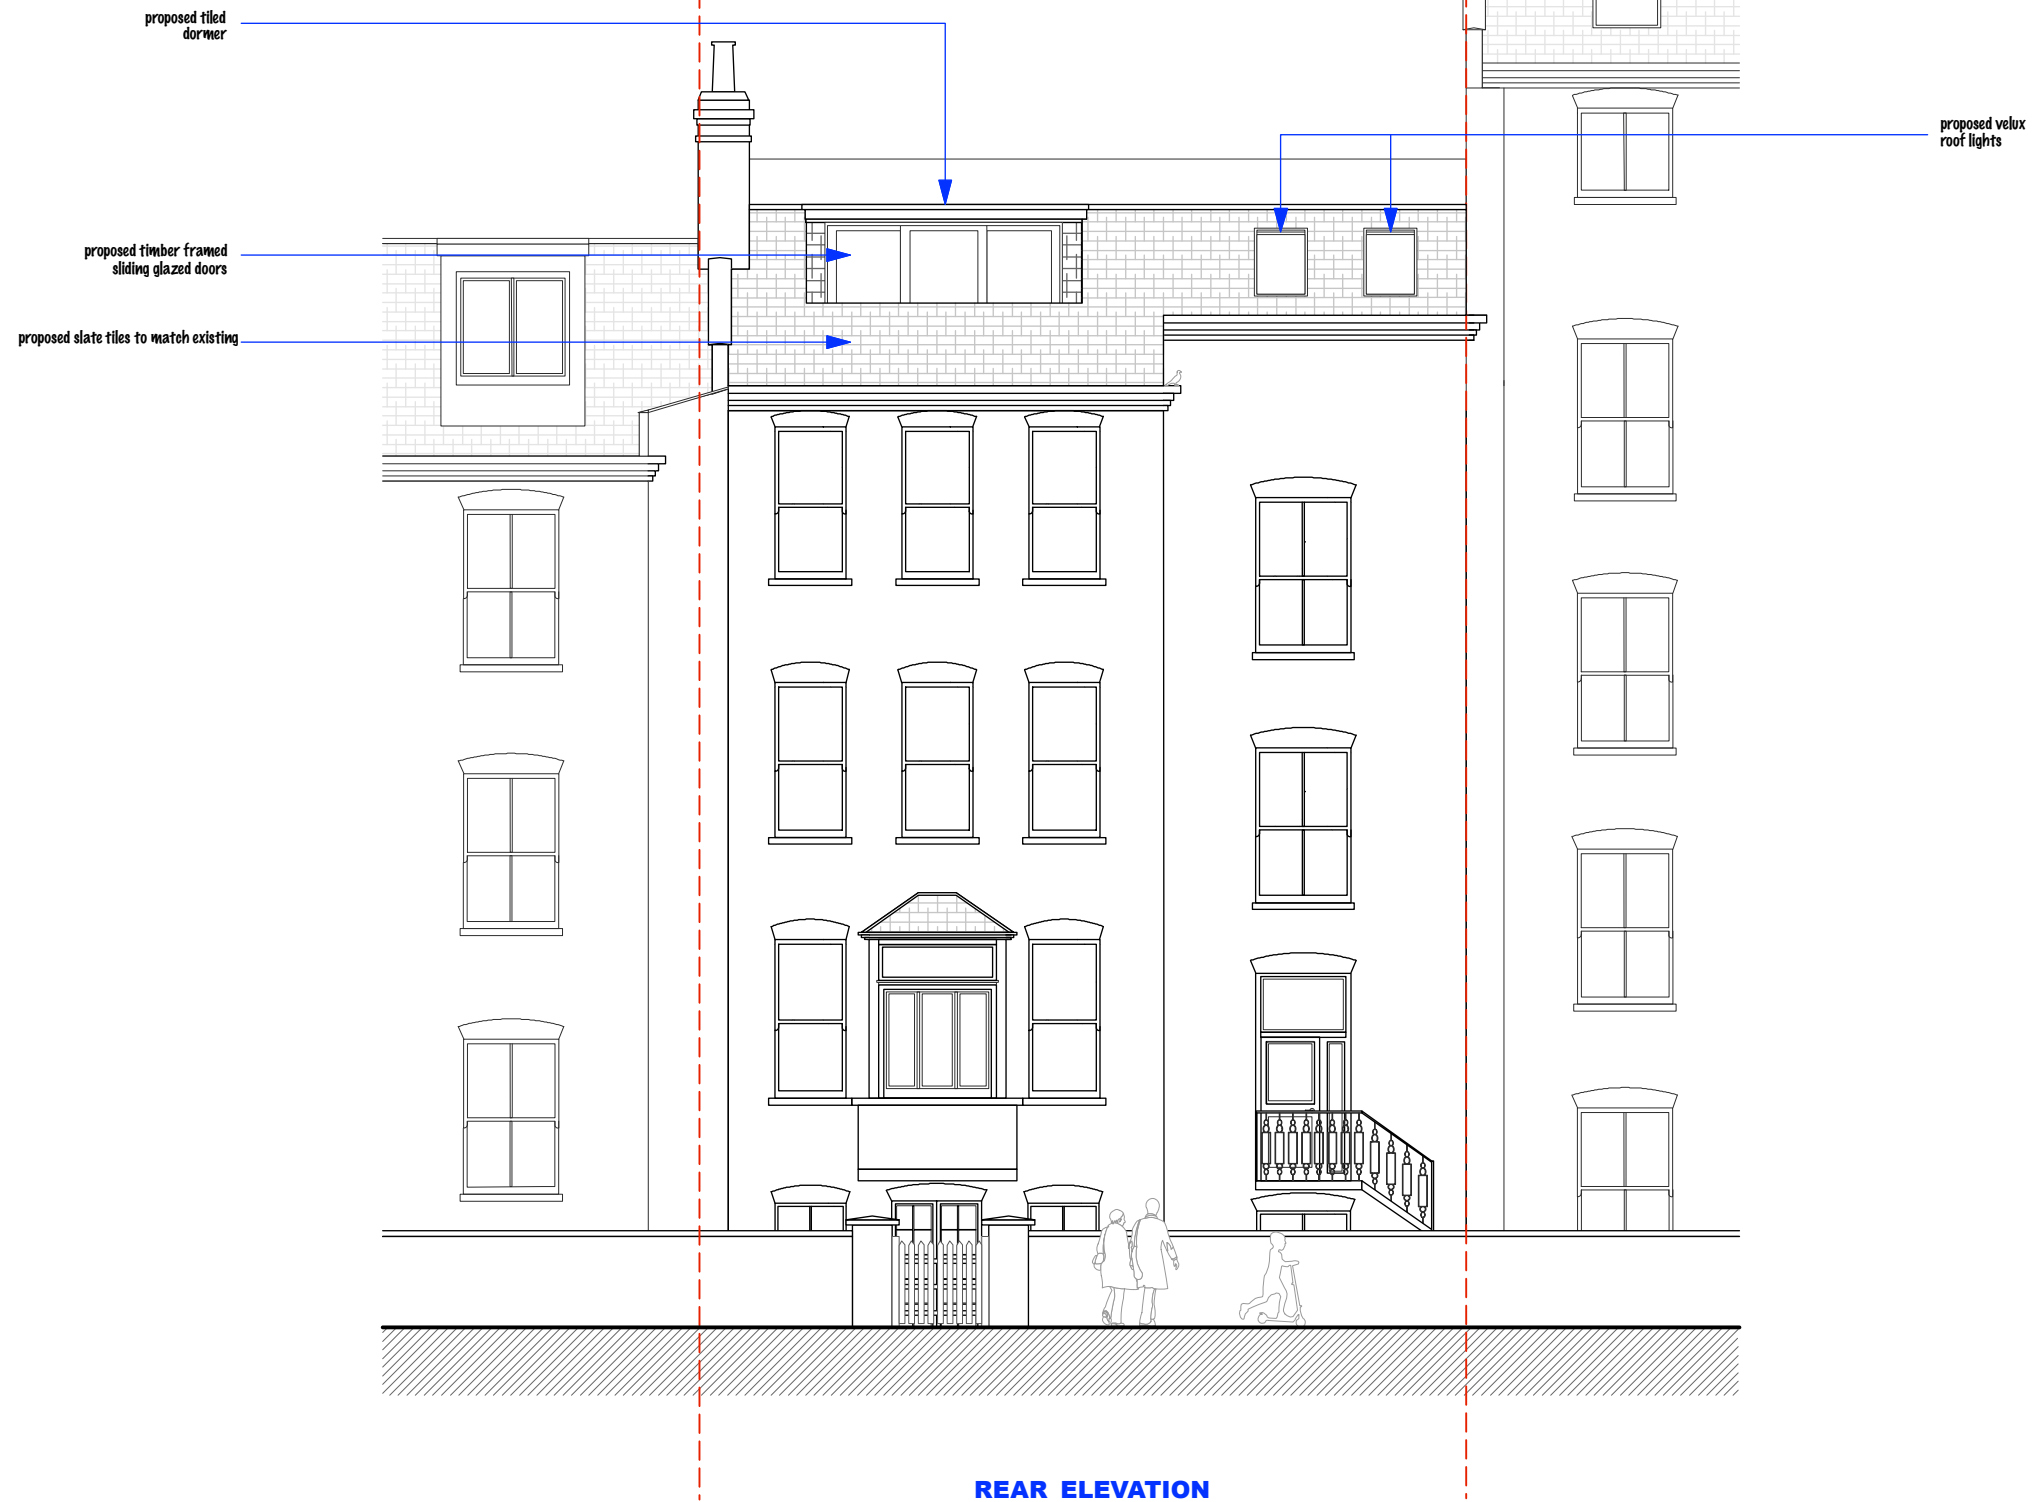

DO NOT SCALE THIS DRAWING WRITTEN DIMENSIONS ONLY TO BE USED ALL DIMENSIONS ARE IN MILLIMETRES ALL DIMENSIONS TO BE VERIFIED ON SITE ANY INCONSISTENCIES TO BE REPORTED TO THE ARCHITECT IMMEDIATELY	Job No 7009	Pelican Architecture & Design 4 Abbot's Place London NW6 4NP	t: 07779 230003 e: ben@pad.eu.com w: www.pad.eu.com	PAD
	FOR PLANNING PURPOSES ONLY	34B Compayne Gardens, London, NW6 3DP	title PROPOSED REAR ELEVATION	
			scale 1 - 100 @ A3	rev A

34 COMPAYNE GARDENS,
LONDON

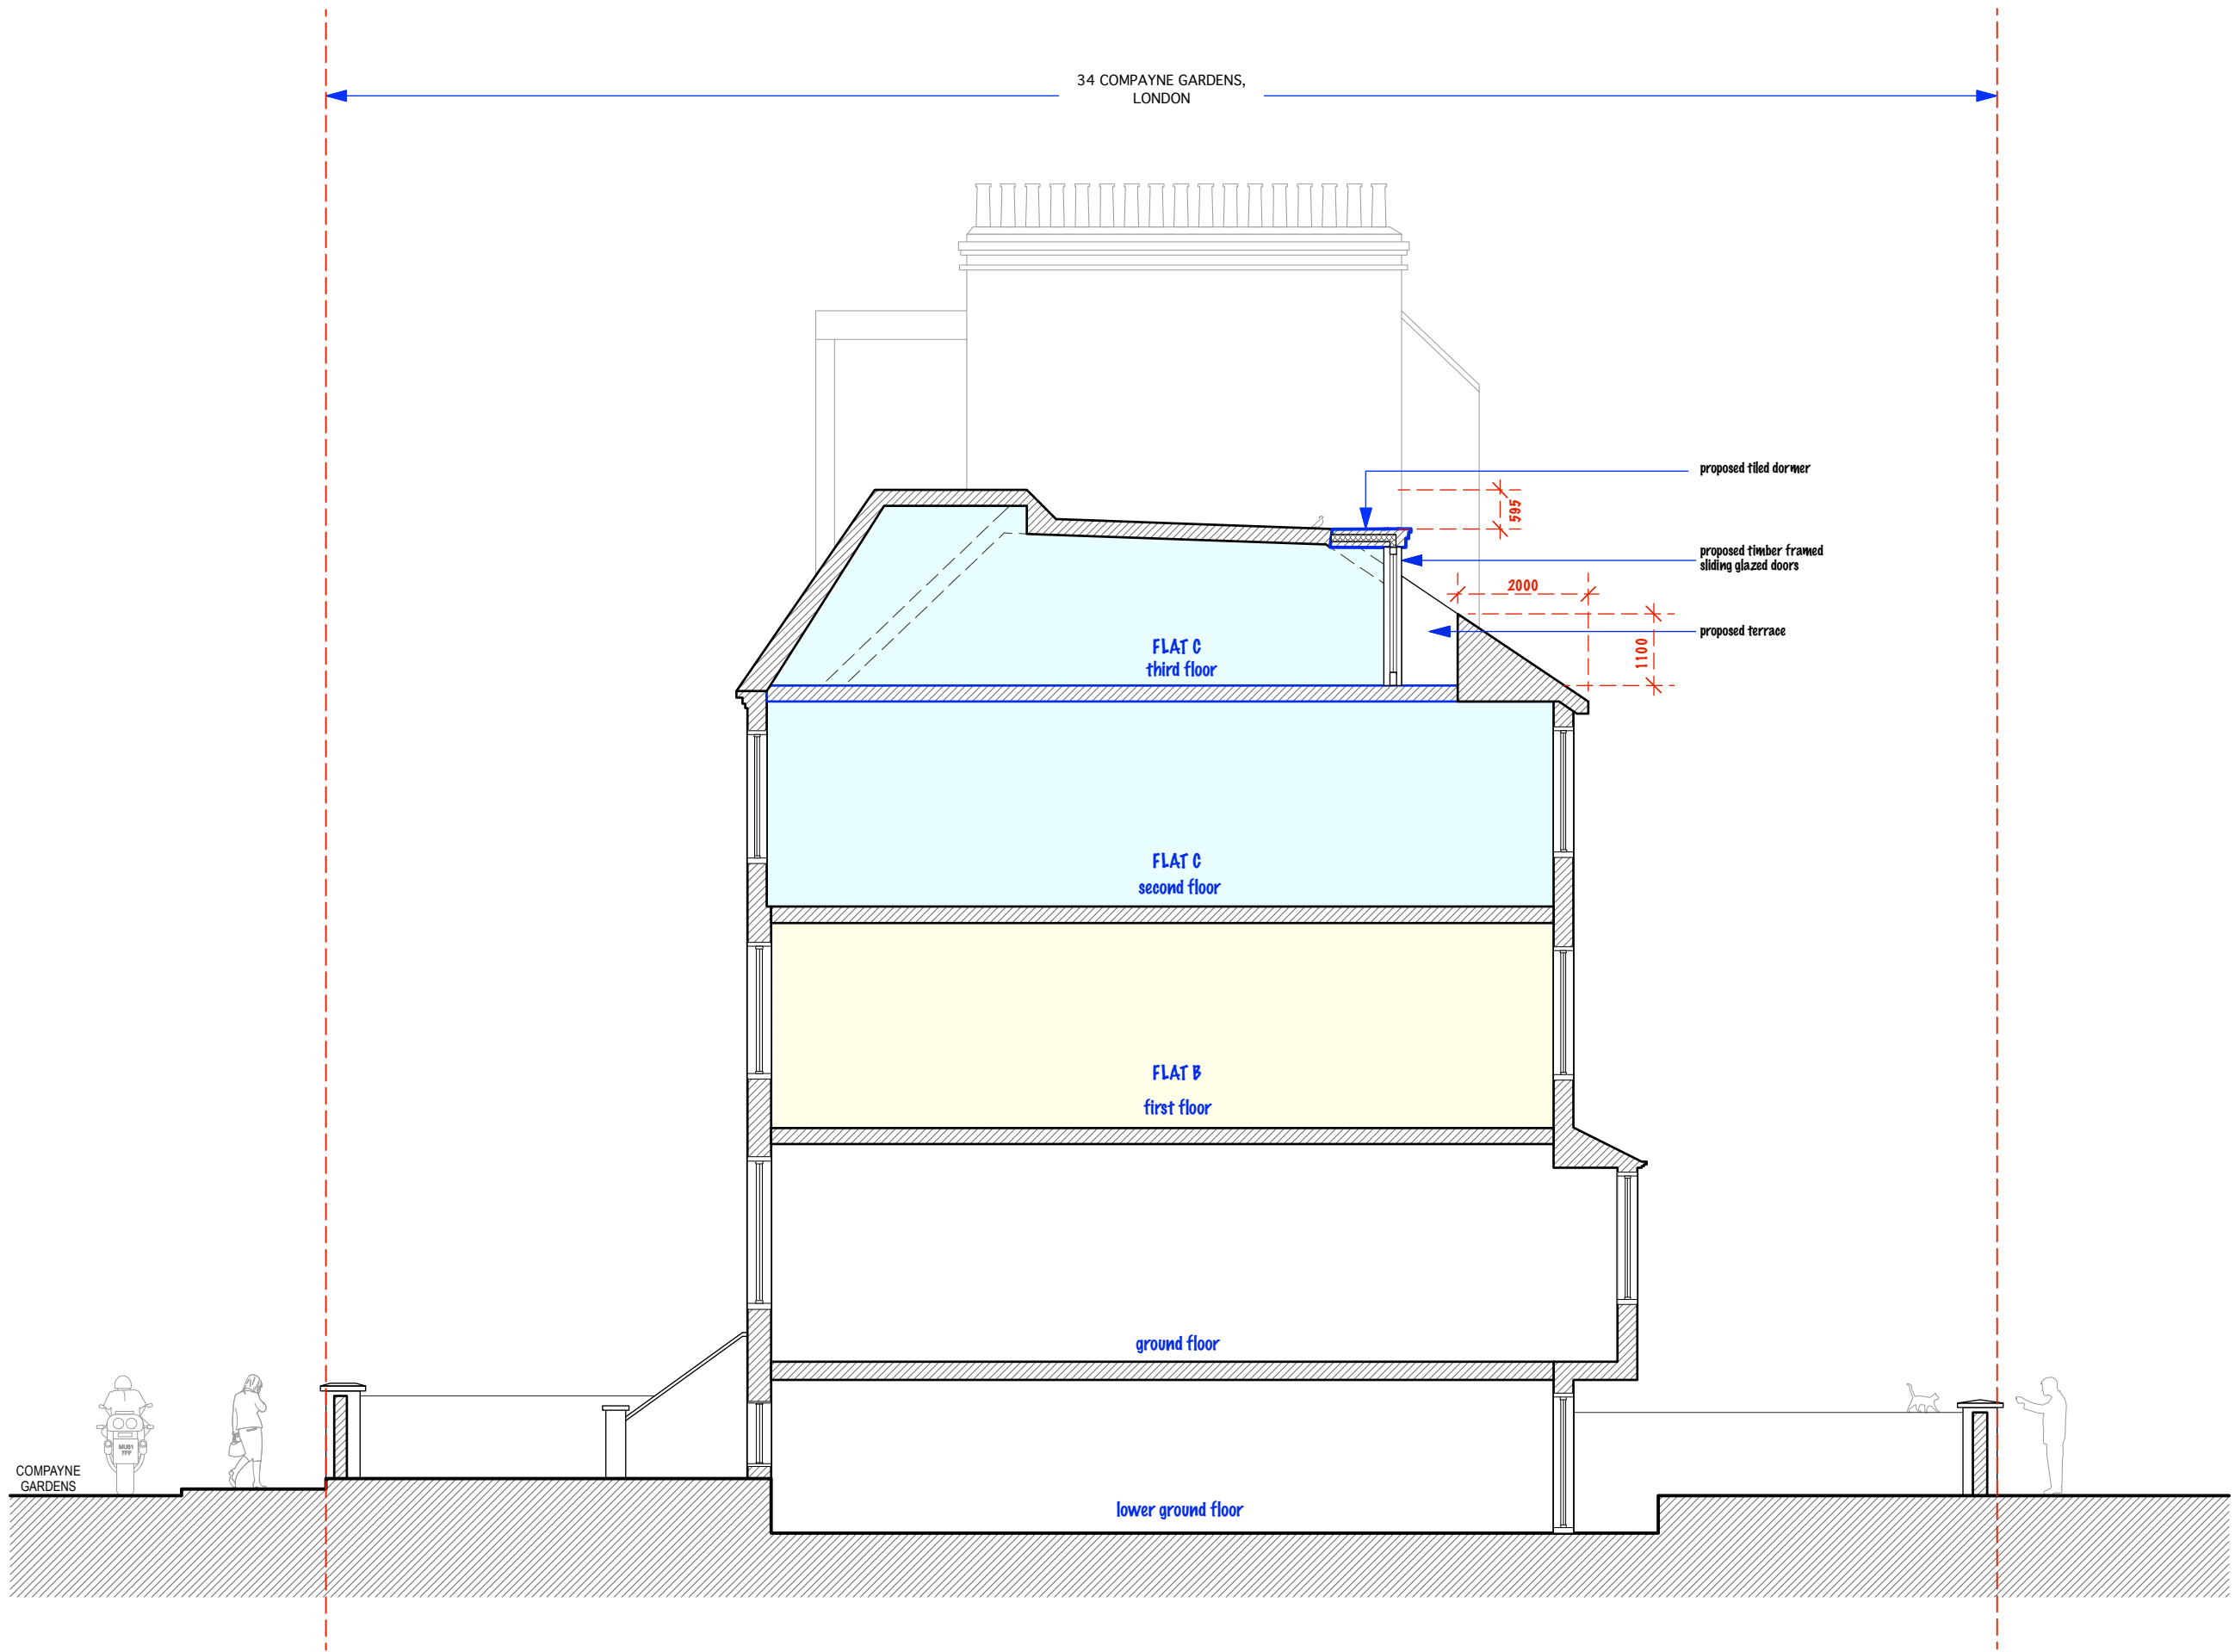

proposed tiled dormer

proposed timber framed sliding glazed doors

proposed terrace

FLAT C
third floor


FLAT C
second floor

FLAT B
first floor

ground floor


lower ground floor

COMPAYNE
GARDENS

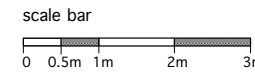


DO NOT SCALE THIS DRAWING WRITTEN DIMENSIONS ONLY TO BE USED ALL DIMENSIONS ARE IN MILLIMETRES ANY INCONSISTENCIES TO BE REPORTED TO THE ARCHITECT IMMEDIATELY	Job No 7009	Pelican Architecture & Design 4 Abbot's Place London NW6 4NP	t: 07779 230003 e: ben@pad.eu.com w: www.pad.eu.com	PAD
	FOR PLANNING PURPOSES ONLY	34B Compayne Gardens, London, NW6 3DP	title 34B Compayne Gardens, London, NW6 3DP	
PROPOSED SECTION AA		scale 1 - 100 @ A3	rev A	

SECURE BICYCLE HOUSING

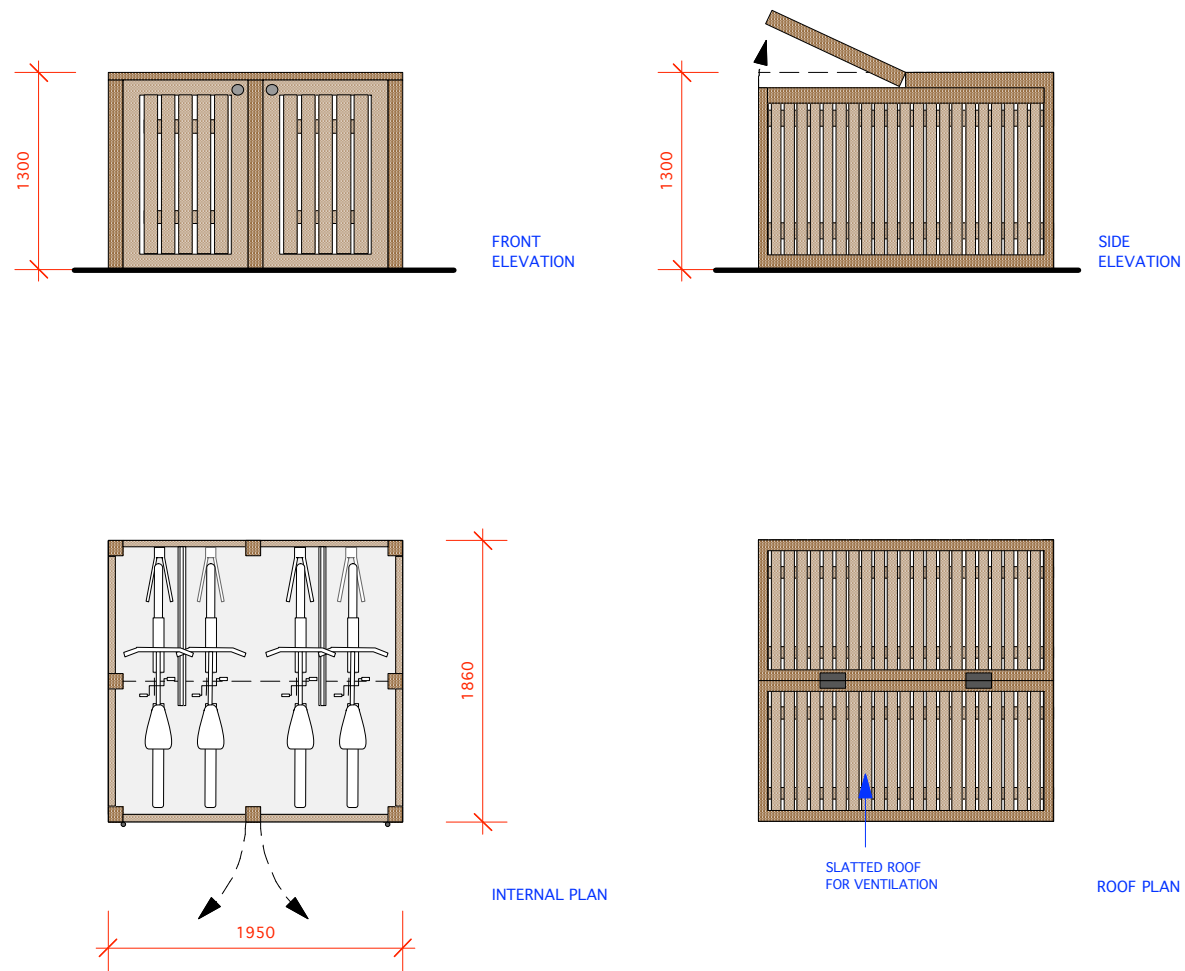

SECURE REFUSE AND RECYCLING HOUSING

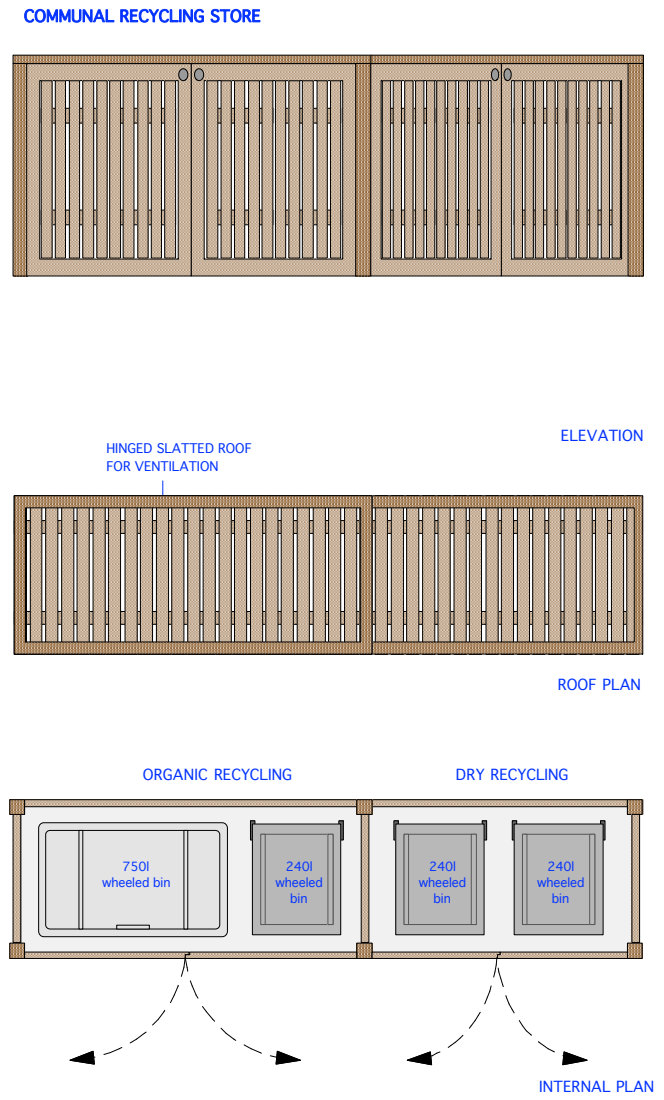

DO NOT SCALE THIS DRAWING WRITTEN DIMENSIONS ONLY TO BE USED ALL DIMENSIONS ARE IN MILLIMETRES ALL DIMENSIONS TO BE VERIFIED ON SITE ANY INCONSISTENCIES TO BE REPORTED TO THE ARCHITECT IMMEDIATELY	Job No 7009	Pelican Architecture & Design 4 Abbot's Place London NW6 4NP	t: 07779 230003 e: ben@pad.eu.com w: www.pad.eu.com	PAD	
	FOR PLANNING PURPOSES ONLY	title PROPOSED REFUSE & BICYCLE STORAGE UNITS			
	34B Compayne Gardens, London, NW6 3DP	drawn by	scale 1:50 @ A3		number 7009-13