




Notes:

All dimensions to be confirmed by Contractor on site.
DO NOT SCALE FROM DRAWINGS.

All timbers to be from sustainable sources.

Structural engineer to confirm all works to loadbearing walls.

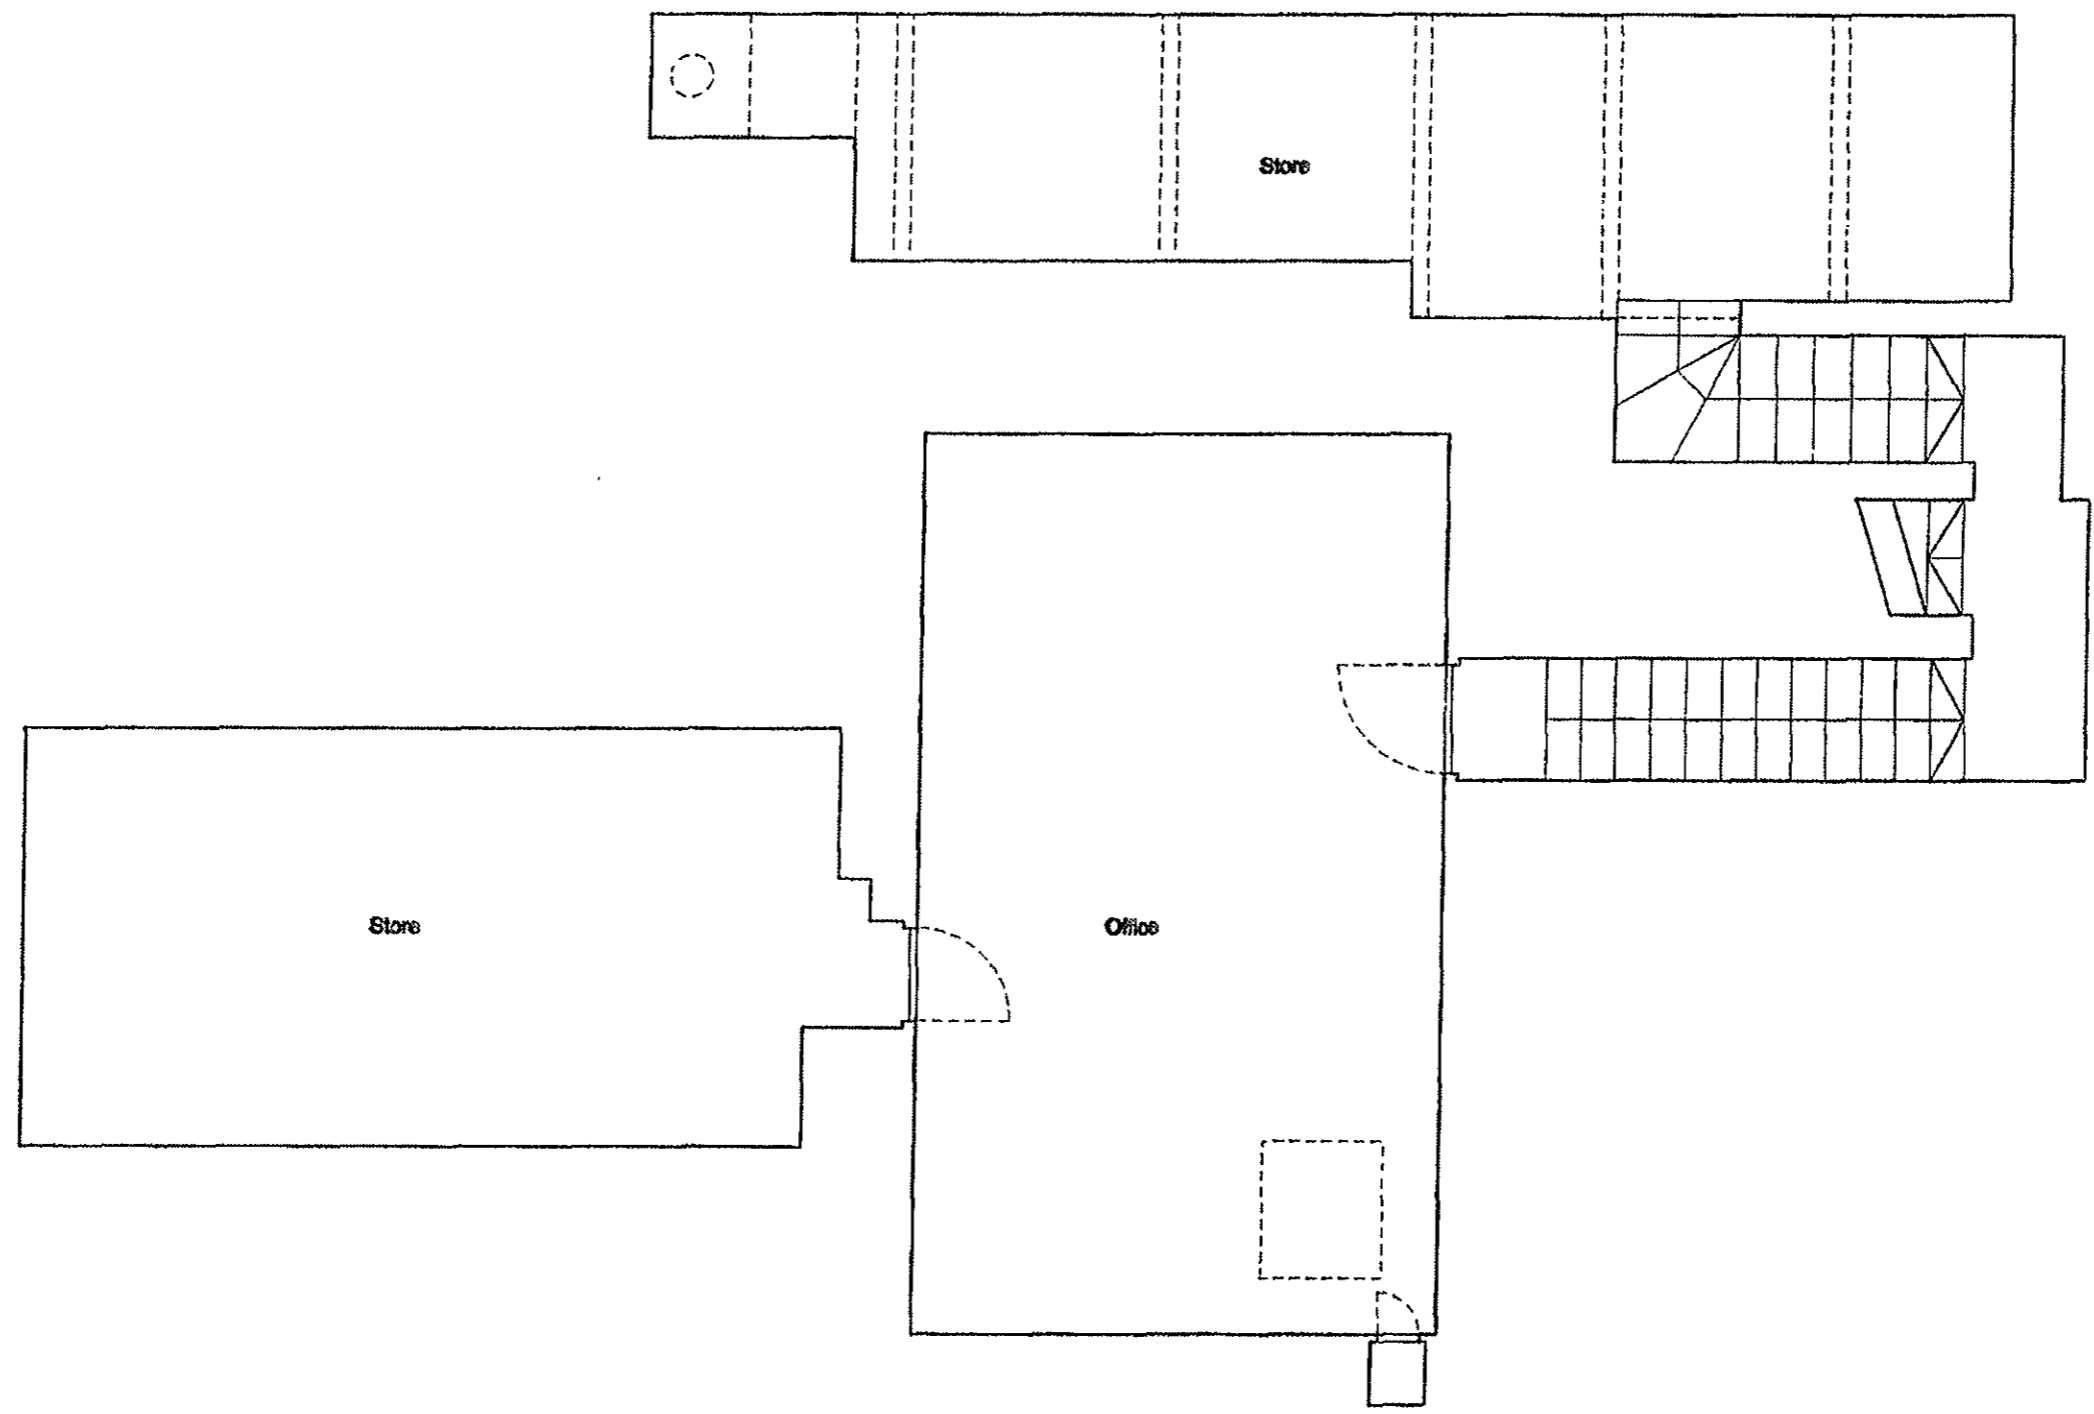

Rev	Date	Description	By	CHK
01	26.10.20	Planning Application	BTW/BS	
00	08.08.20	First Issue	BTW/AT	

Bell Travers Wilson
 Architects and Design
 Penn Street Studio
 25-26 Penn Street
 London
 N1 6DL
 020 7720 8900

Planning Application

Project:
Barnack House
40 Highgate West Hill
N6 6LJ

Project Description:
Additional Use


Title:
Existing Basement Level Plan

Scale: 1:20 @ A3 Job No: 057

Drawing No:
A100 Rev:
01



Notes:
 All dimensions to be confirmed by Contractor on site.
 Do not scale from drawings.
 All timbers to be from sustainable sources.
 Structural engineer to confirm all works to loadbearing walls.

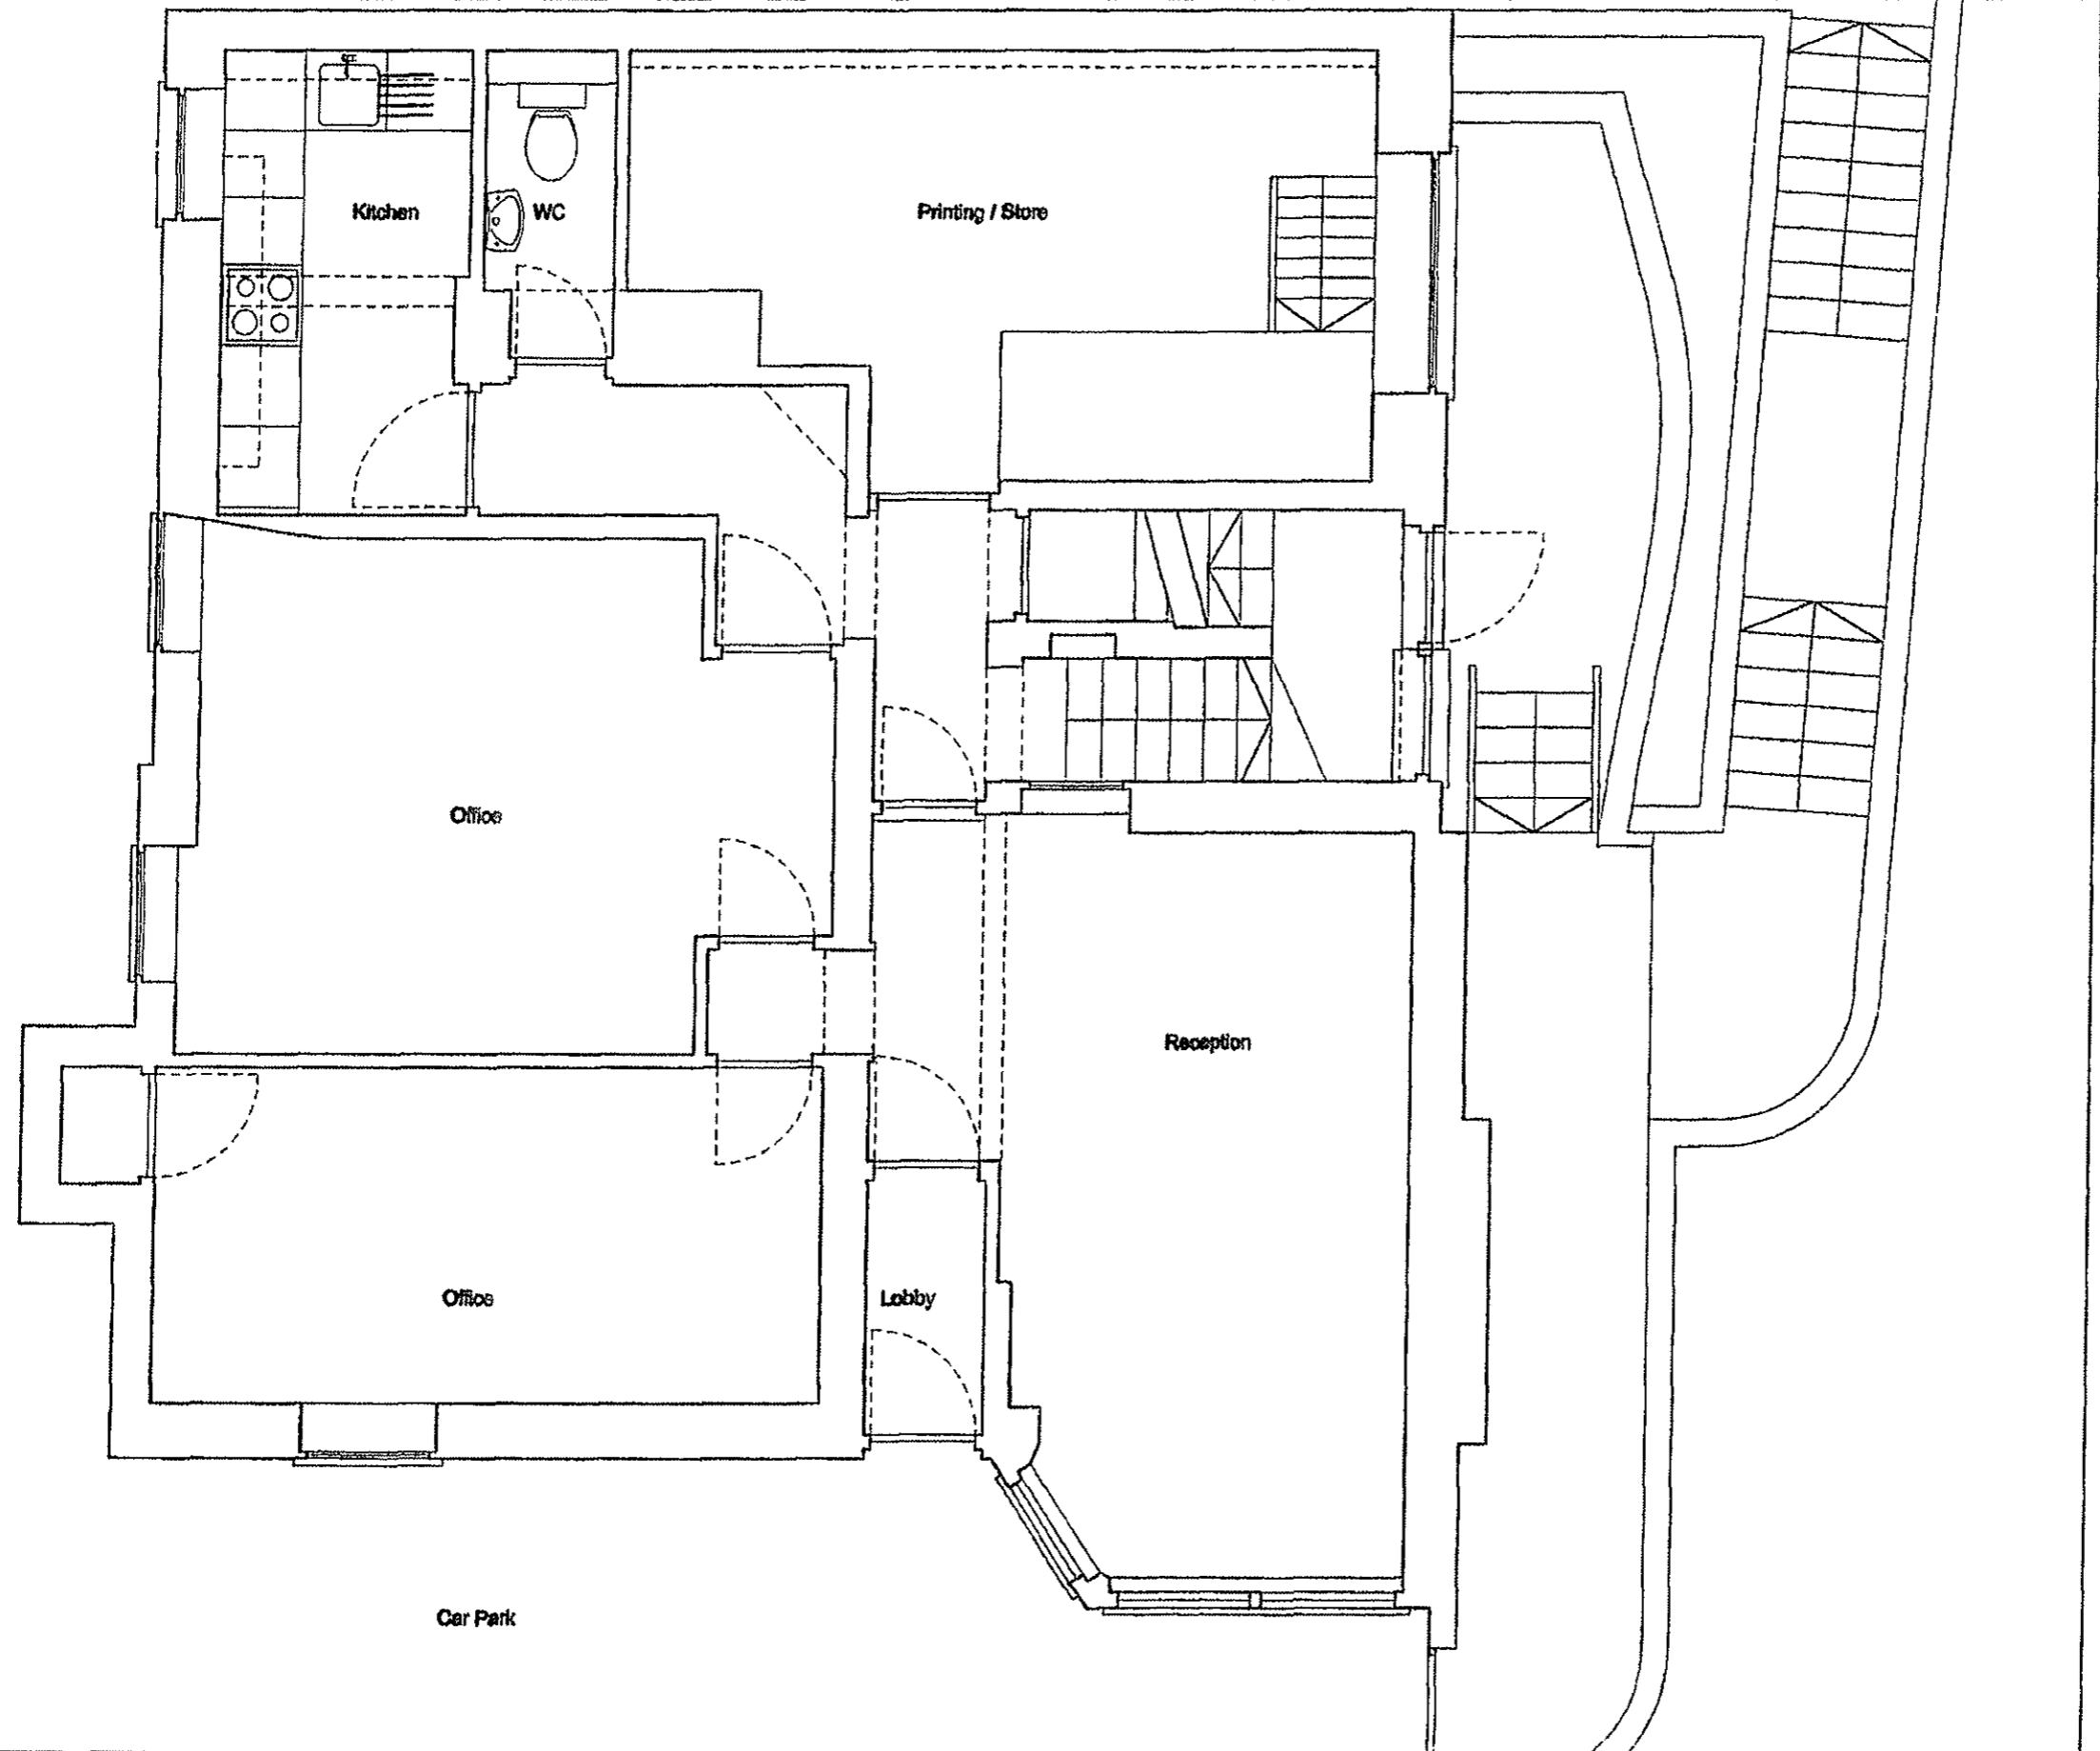

Rev	Date	Description	By	CHK
01	22.10.05	Planning Application	BTW/BS	
00	06.05.05	First Issue	BTW/AT	

Bell Travers Willson
 Architecture and Design
 Fern Street Studio
 23-25 Fern Street
 London
 N1 6DL
 020 7736 8800

Planning Application


Project:
 Burrell House
 40 Highgate West Hill
 N6 6LS

Project Description:
 Additional Use

Title:
 Existing Ground Floor Plan

Scale: 1/80 @ A3 Job No: 007

Drawing No:
 A101 Rev:
 01

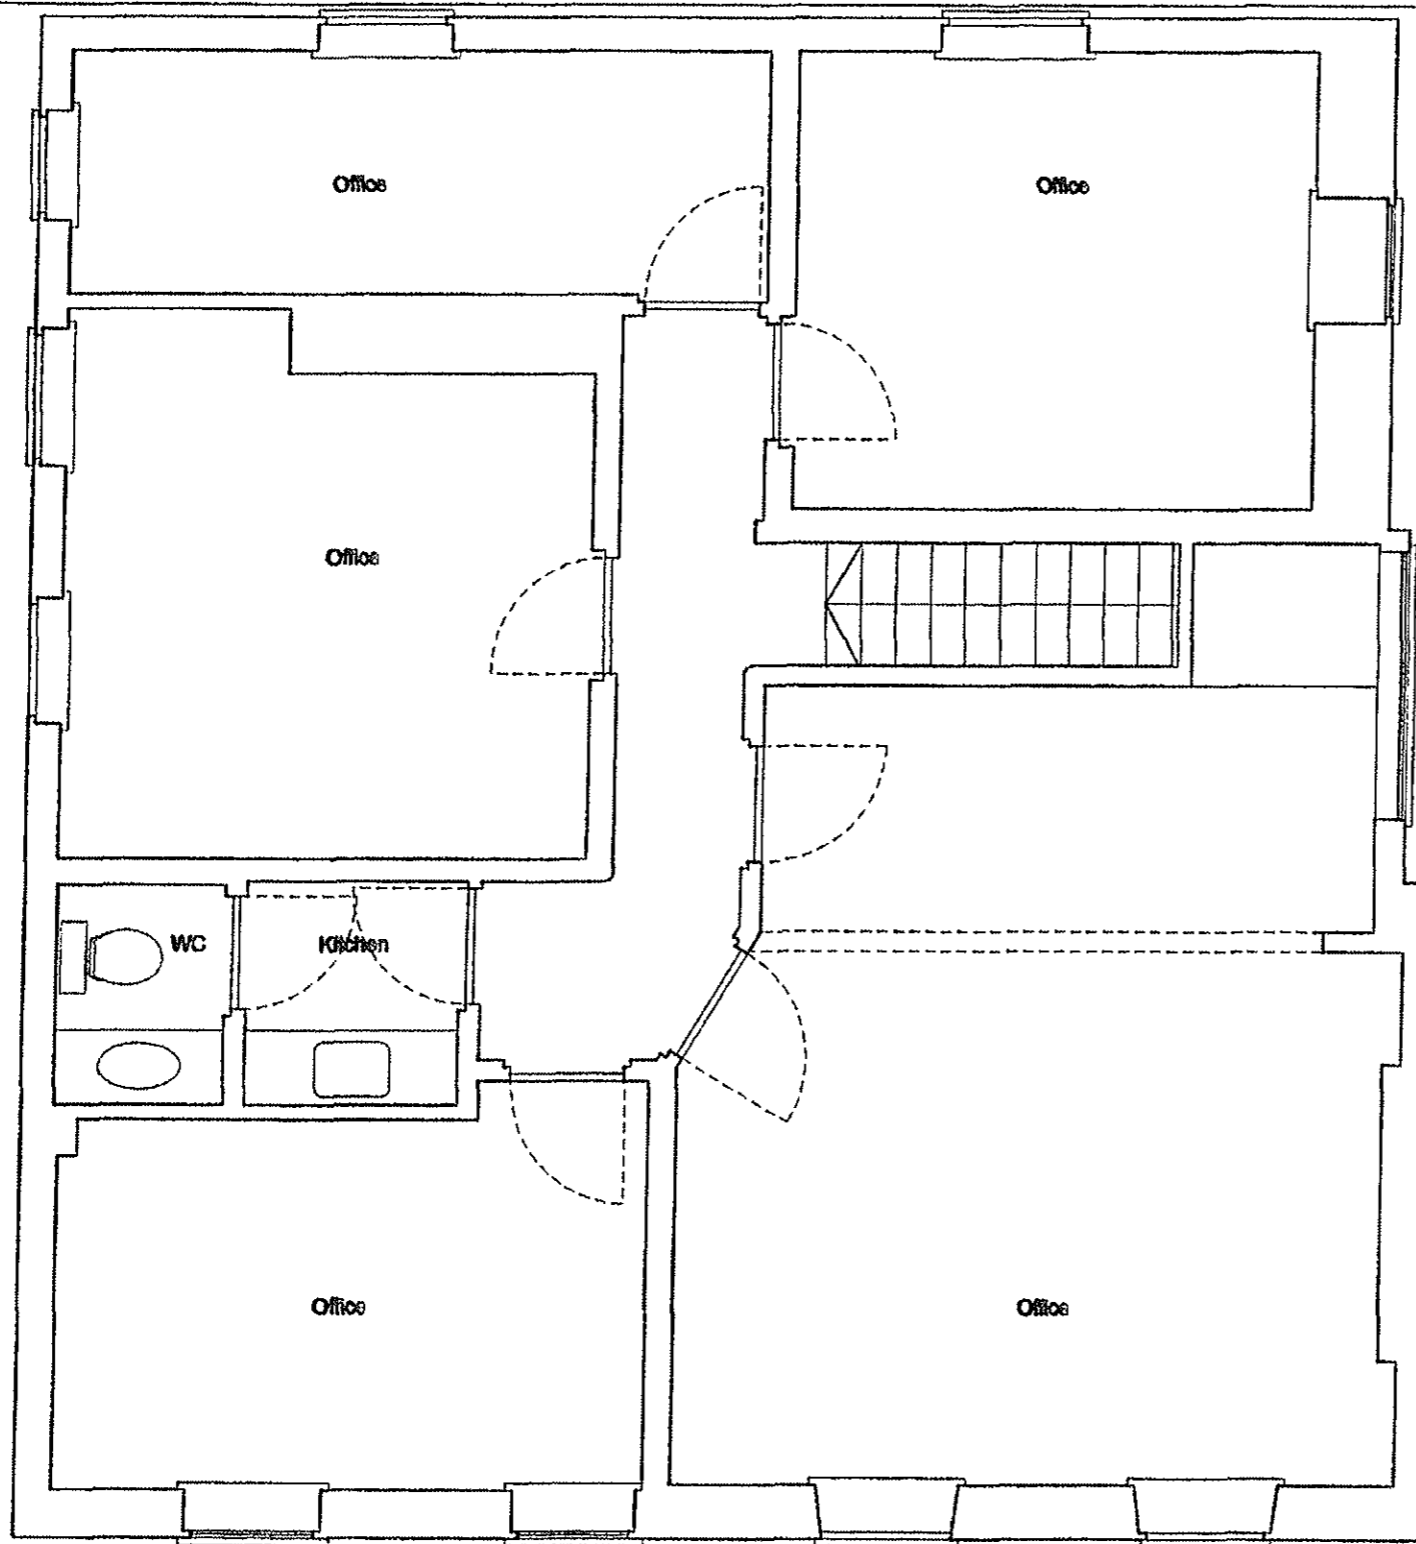

Notes:
 All dimensions to be confirmed by Contractor on site.
 Do not scale from drawings.
 All timbers to be from sustainable source.
 Structural engineer to confirm all walls to loadbearing walls.

Rev	Date	Description	By	CHK
D1	25.10.06	Planning Application	BTW	BD
D0	10.06.06	First Issue	BTW	AT

Bell Travers Wilson
 Architecture and Design
 Penn Street Studio
 25-26 Penn Street
 London
 N1 6DL
 020 7739 6600

Planning Application

Project:
 Sunny House
 40 Highgate West Rd
 N6 6LJ

Project Description:
 Additional Use

Title:
 Existing First Floor Plan

Scale: 1:20 @ A3 Job No: 037

Drawing No:
 A102

Rev:
 01