

Status

For Planning Approval

Revisions

- 04.06.14 issued for planning approval
- A 15.08.14 footprint and layout extension revised

Notes

Project Name



15 Harmood Street

Drawing Title

1402_PD_1100
Existing and Proposed
Ground Floor Plans
rev A

Scale

1:100 @ A3

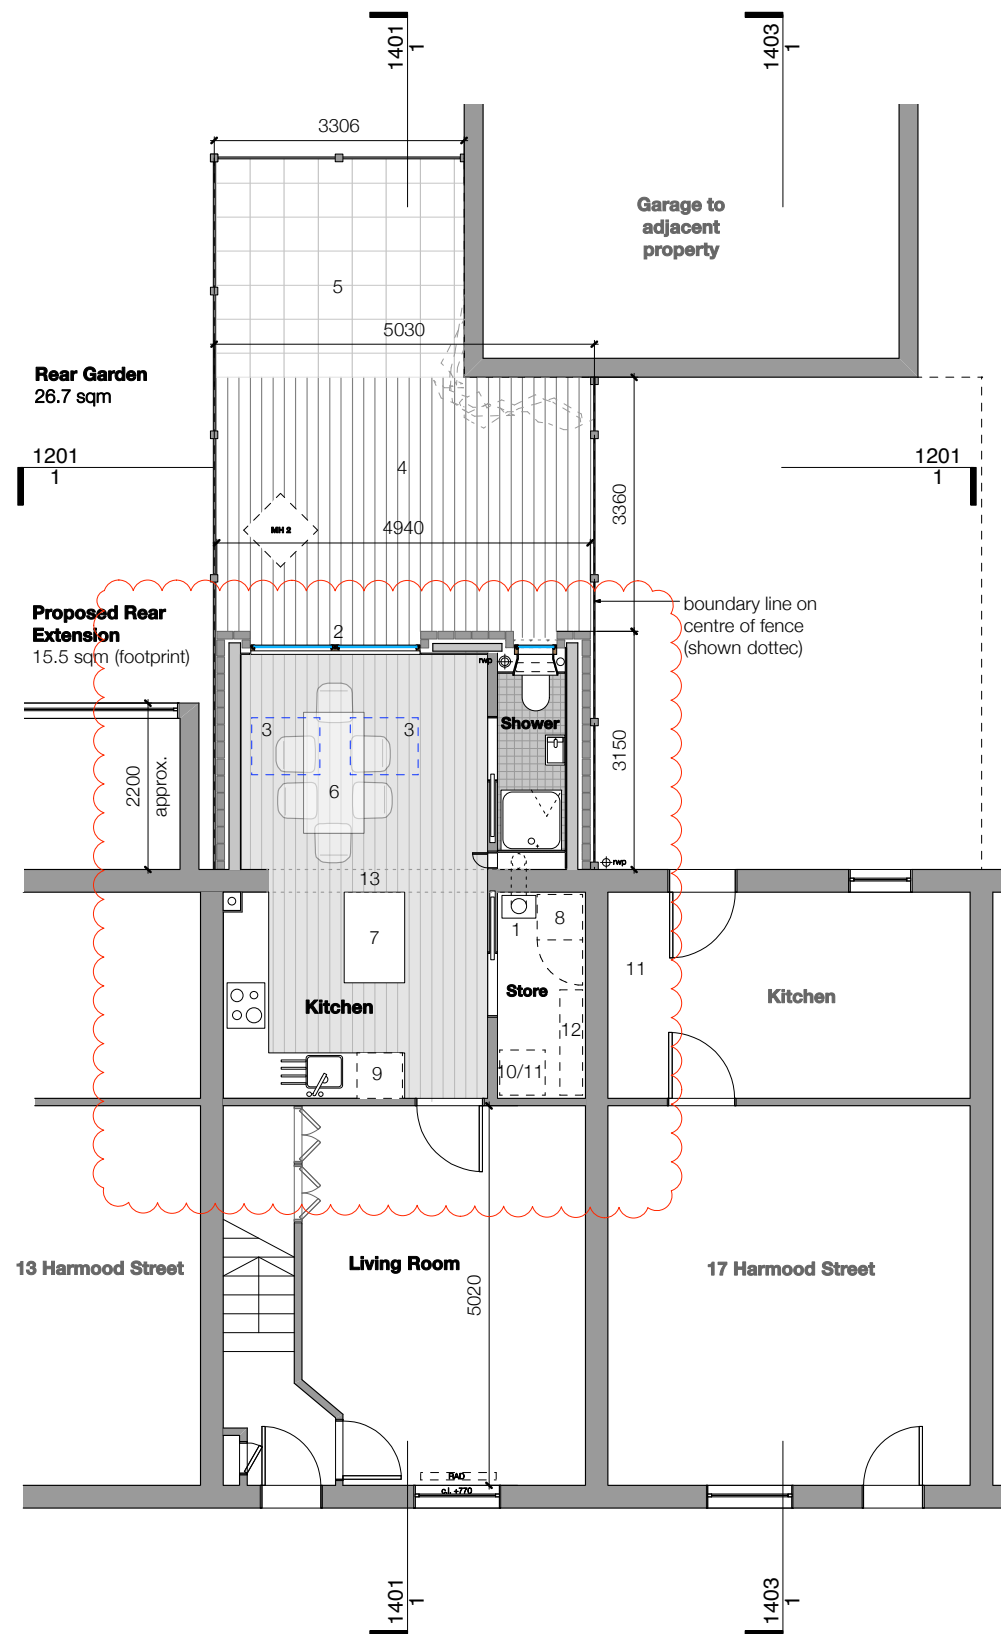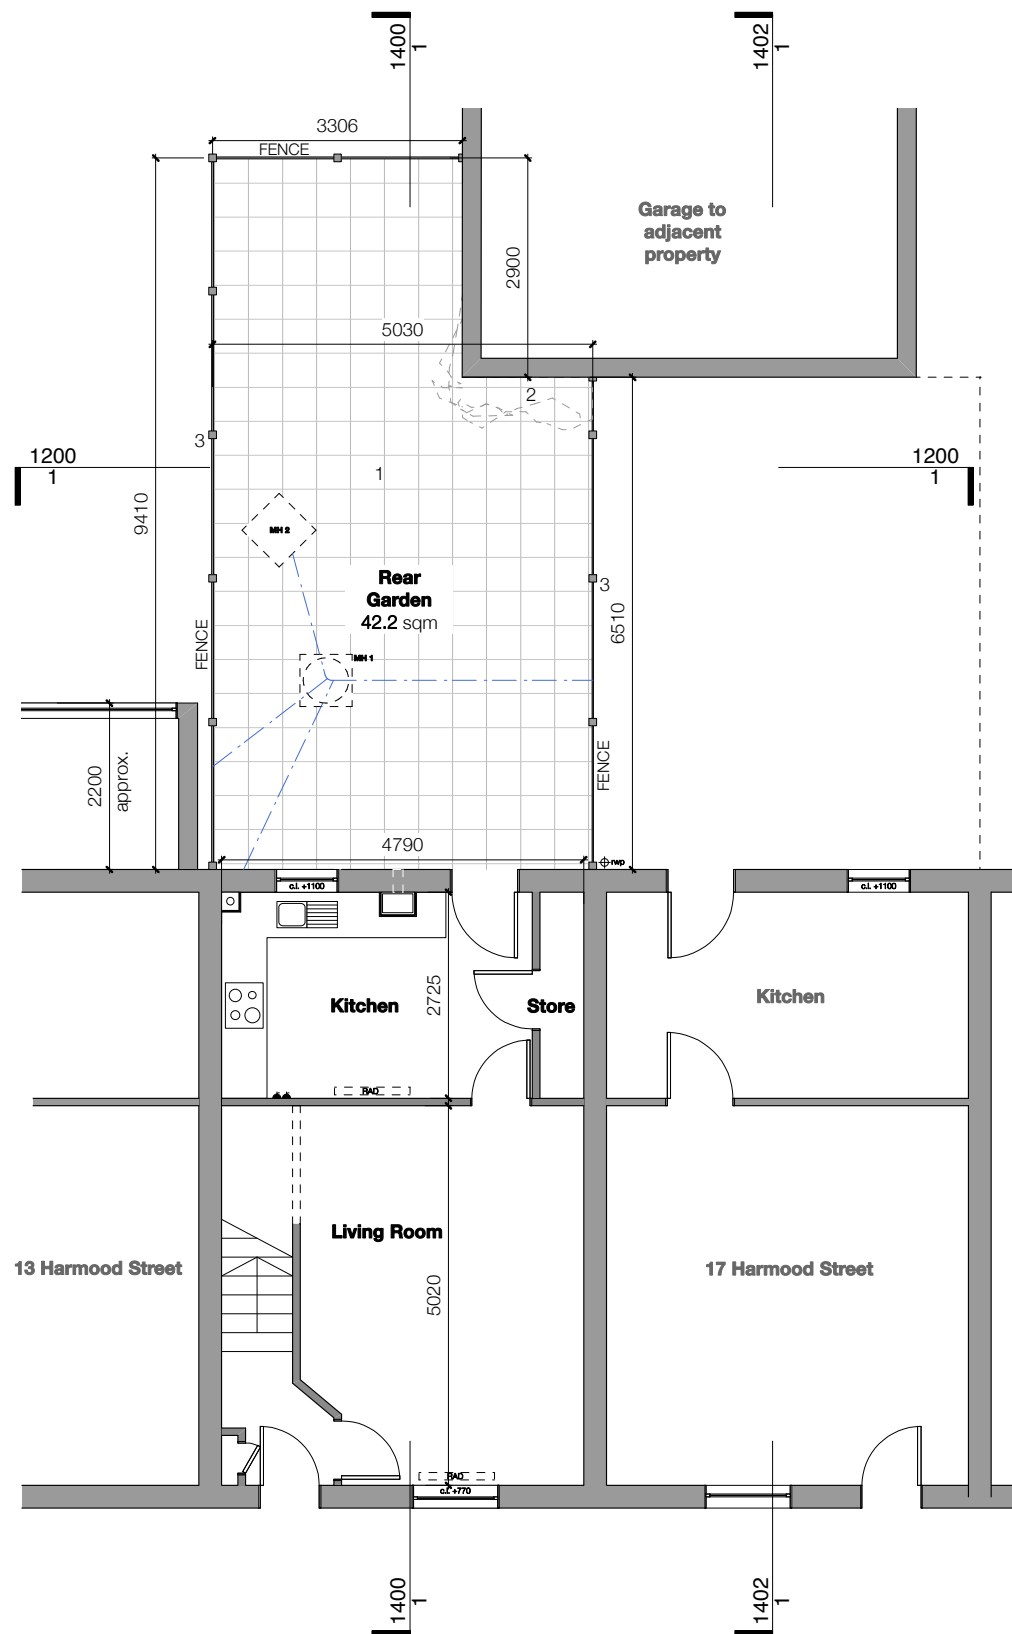

01 EXISTING GROUND FLOOR PLAN

SCALE 1:100 @ A3

1. Concrete pavers
2. Bush
3. Untreated timber palisade fencing. Generally 1800mm high.

MH= manholes

02 PROPOSED GROUND FLOOR PLAN

SCALE 1:100 @ A3

1. Relocated gas fired boiler - flue on roof of proposed extension
Storage below
2. Sliding aluminium framed glass doors
3. Rooflight above
4. Timber decking
5. Concrete pavers
6. Table 800x1800mm
7. Kitchen Island
9. Dishwasher
10. Washer
11. Dryer
12. Storage racks
13. New beam to create opening within existing external wall