

Facing brick capping to parapet wall with rendered vertical face, extended dormer vertically to mask new stacks

Facing brick chimney stacks

Lead cladding and roofing to box dormers

Grey natural slate roofing

Grey plain tile cladding to mansard

Lead cladding and roofing to box dormers

White painted timber windows and glazed french doors


Black metal railings and balusters

Ridge height raised by 240mm and parapet walls raised to suit at rear

Facing brick capping to parapet wall with rendered vertical face, extended dormer vertically to mask new stacks


White painted timber windows to match existing

Grey plain tile cladding to mansard roof to match existing

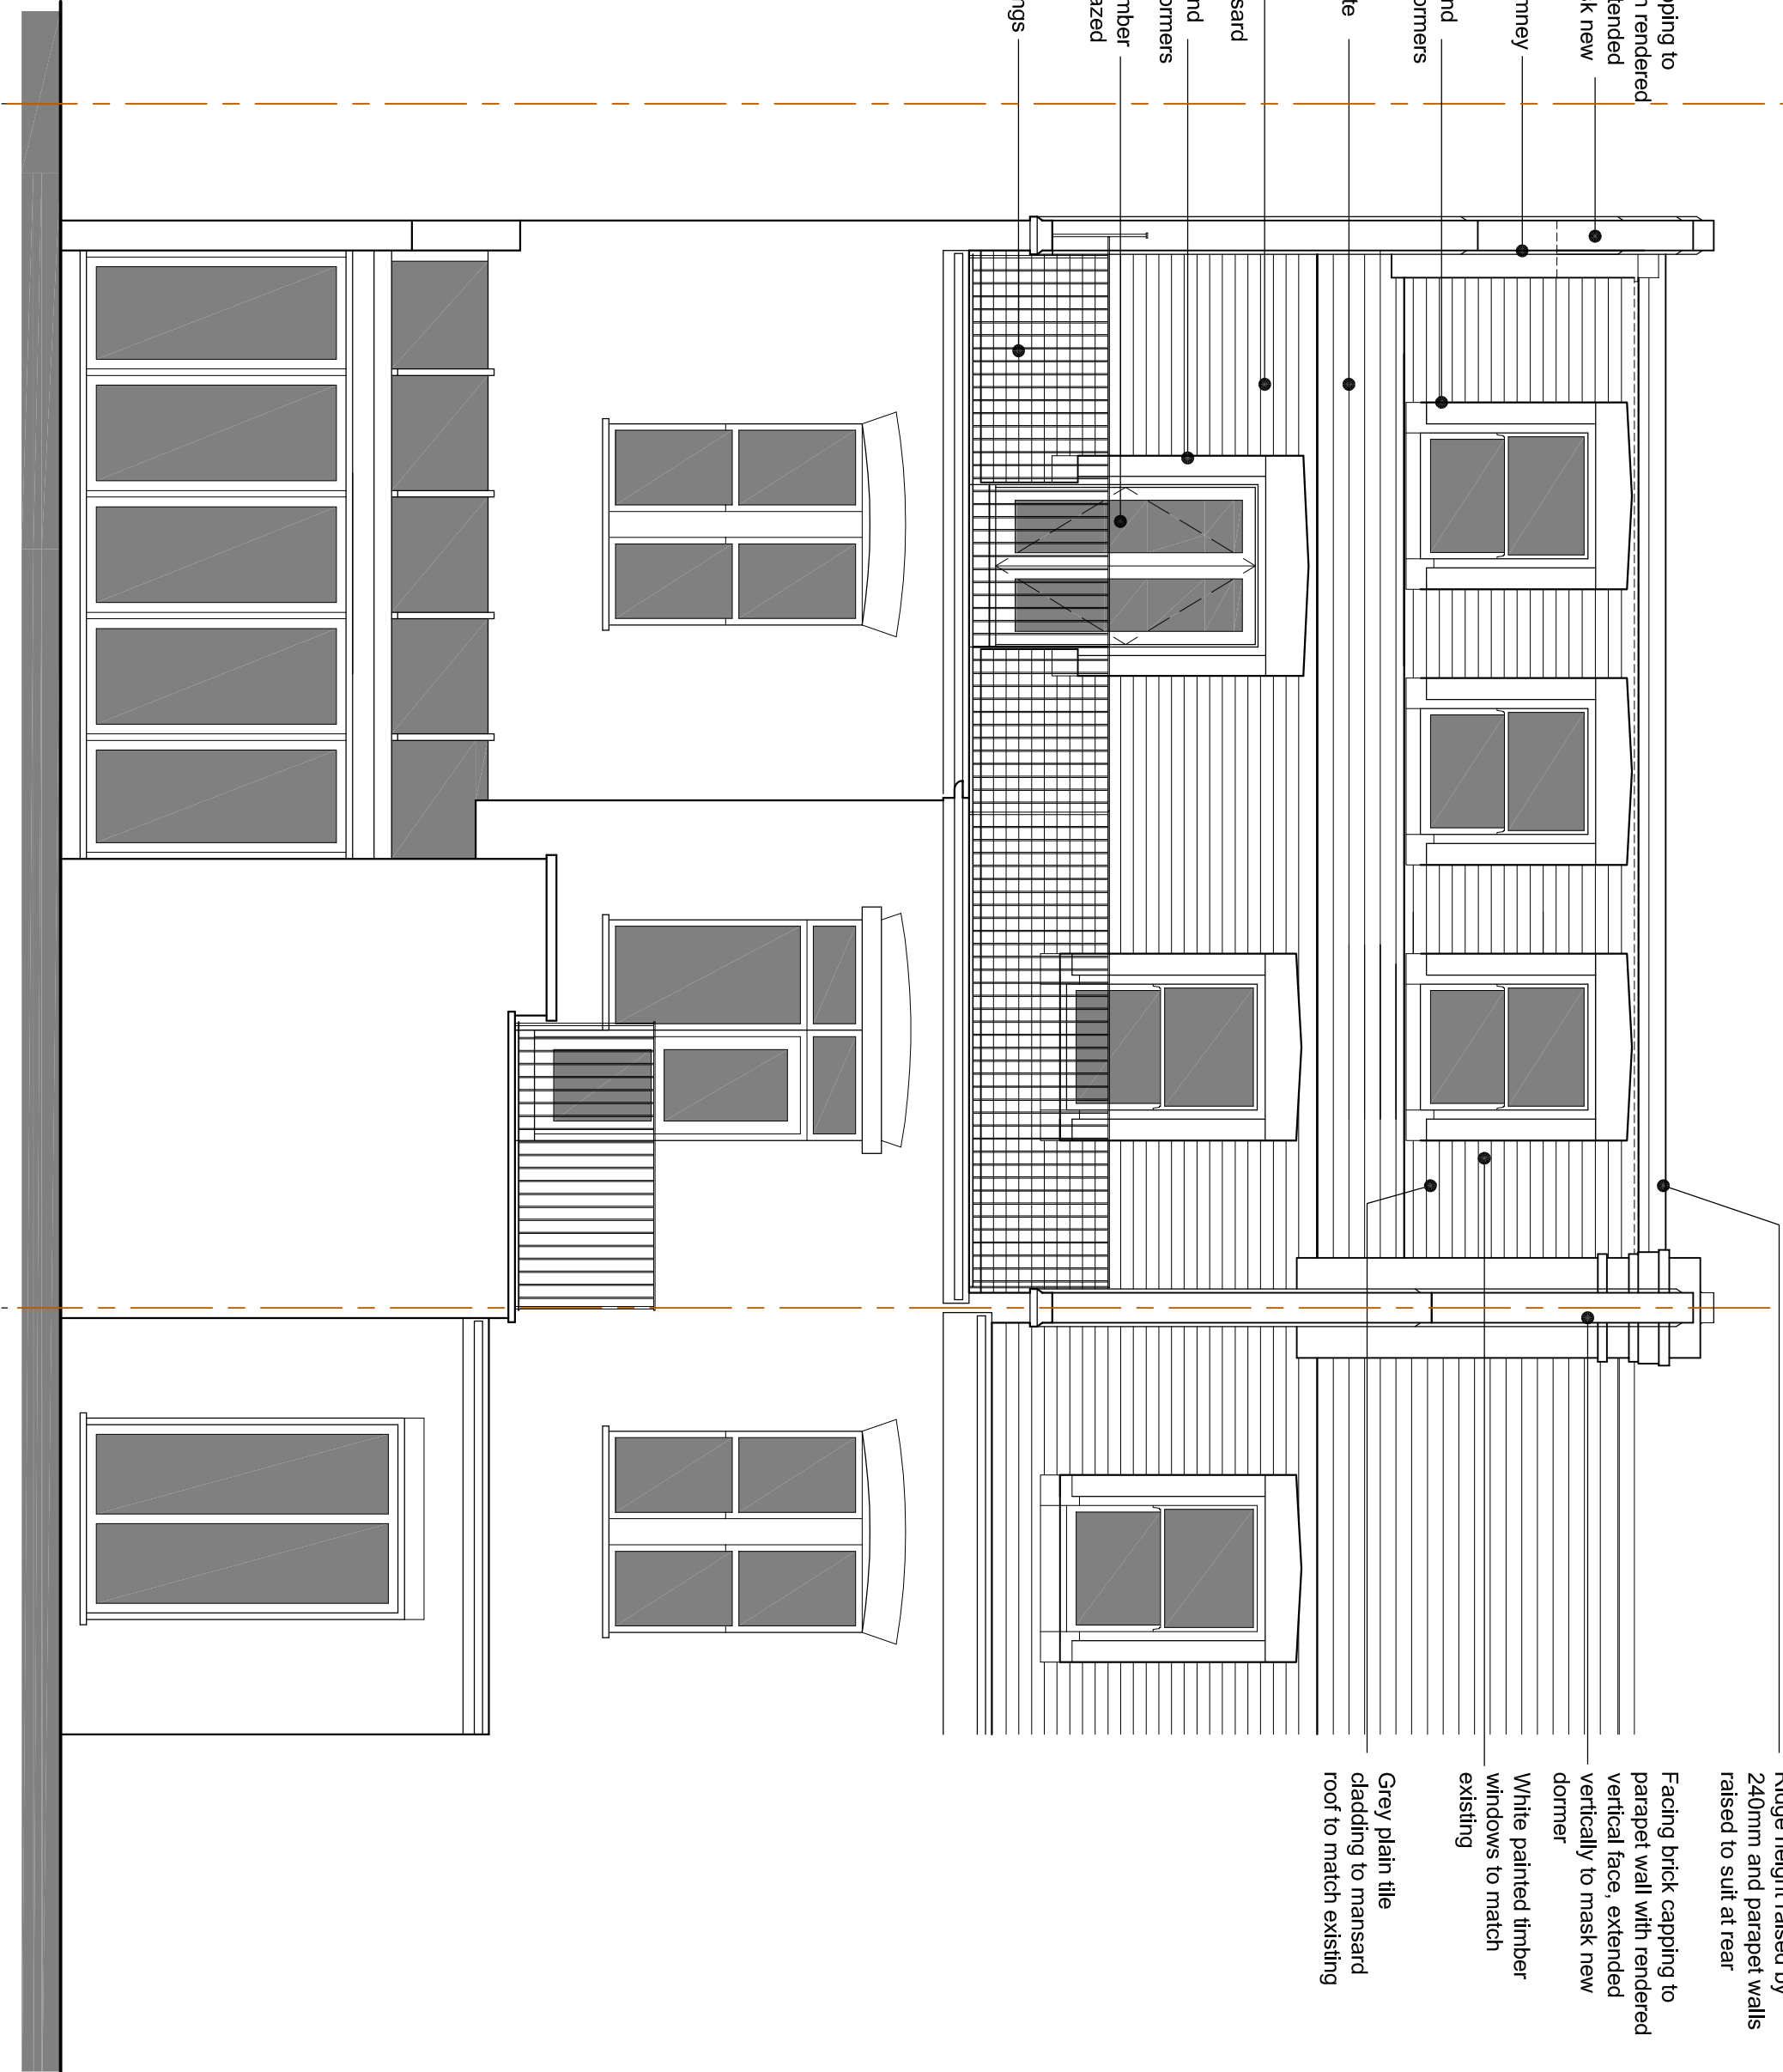

NORTH WEST (REAR) ELEVATION

IAN HUNT ASSOCIATES

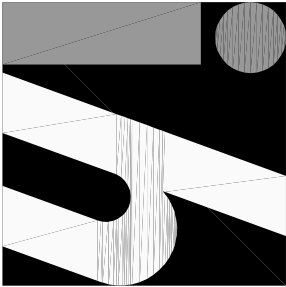

Oakwood House
14 High Tree Drive Earley
Reading Berkshire RG6 1EU
0118 935 3655
info@ihaid.co.uk

Project
Proposed Extension & Alterations
at Flat 3, 140 Goldhurst Terrace,
London, NW6 3HP

Client
Bankway Properties Ltd

Title
Proposed North West (Rear) Elevation

Revision
A: Rear Elevation revised - 29 July 2014

Drawn
IRH

Scale
1:50 @ A2

Date
May 2014

Drawing No
1188.10

Rev
A

All dimensions to be checked on site prior to the commencement of any construction. This drawing may not be reproduced in any part or form without the written consent of Ian Hunt Associates Ltd.

ALL COPYRIGHTS RESERVED

