



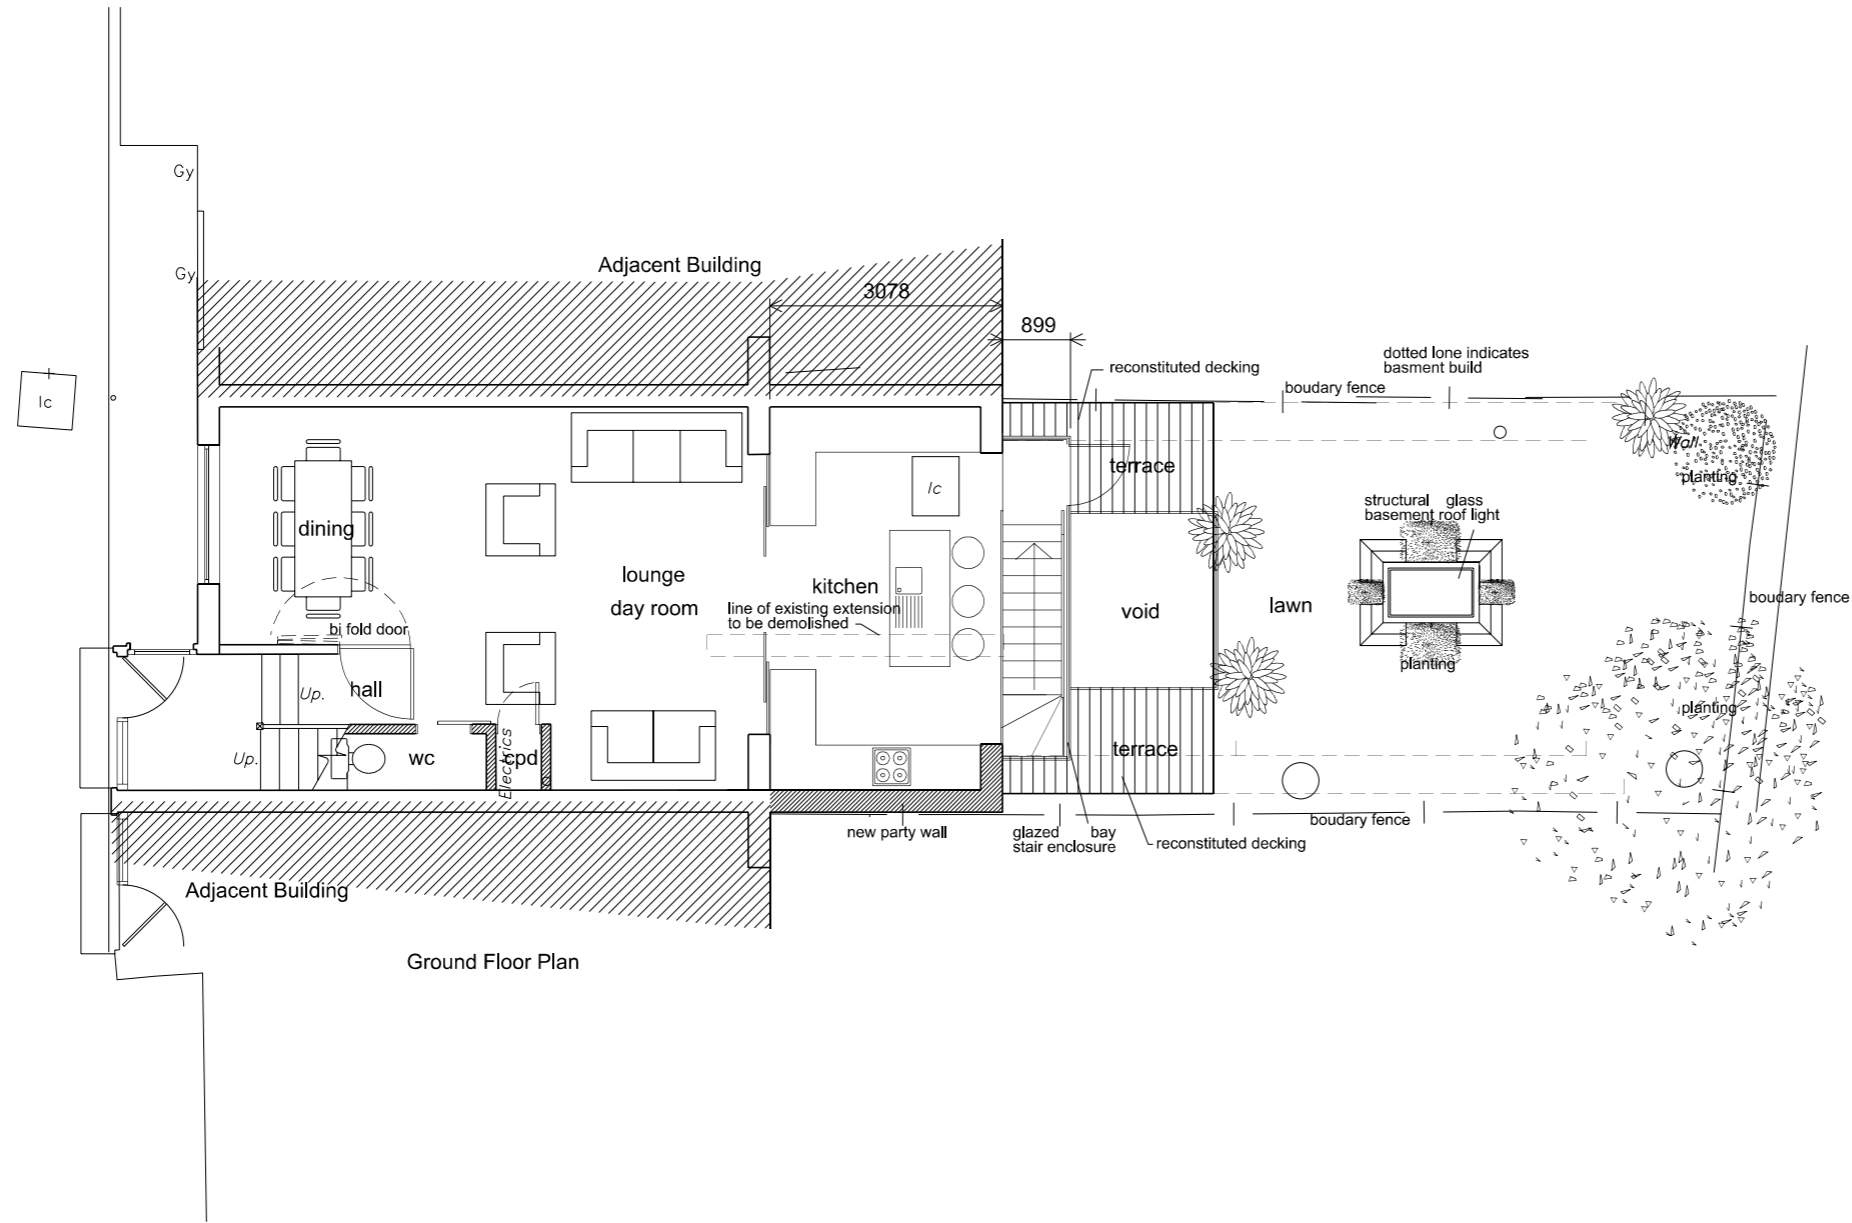

ARCHITECTS

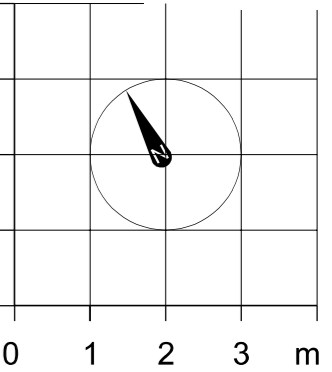

Total existing GIA 116m2

Total proposed GIA 178m2

Existing GIA 48m2

Proposed GIA 58m2

Revision

Project Title

14F Avenue Road

Drawing Title

Rear, basement and Balcony infil extensions

proposed ground floor plan

Client

Mr Khalid Zaky

Scale

1:100@A3

Date

July 2014

Drg. No.

0369 00 002

Notes

All dimensions must be checked and NEO Architects are to be informed of any discrepancies prior to construction. This drawing and any of the details therein remain the copyright of NEO Architects.

NEO Architects

8 The Drive

New Barnet

EN5 1DZ

Phone +44 (0) 20 82750935

Mobile 07802 237666

michael@neoarchitects.co.uk