


01 EXISTING FRONT ELEVATION
1:50

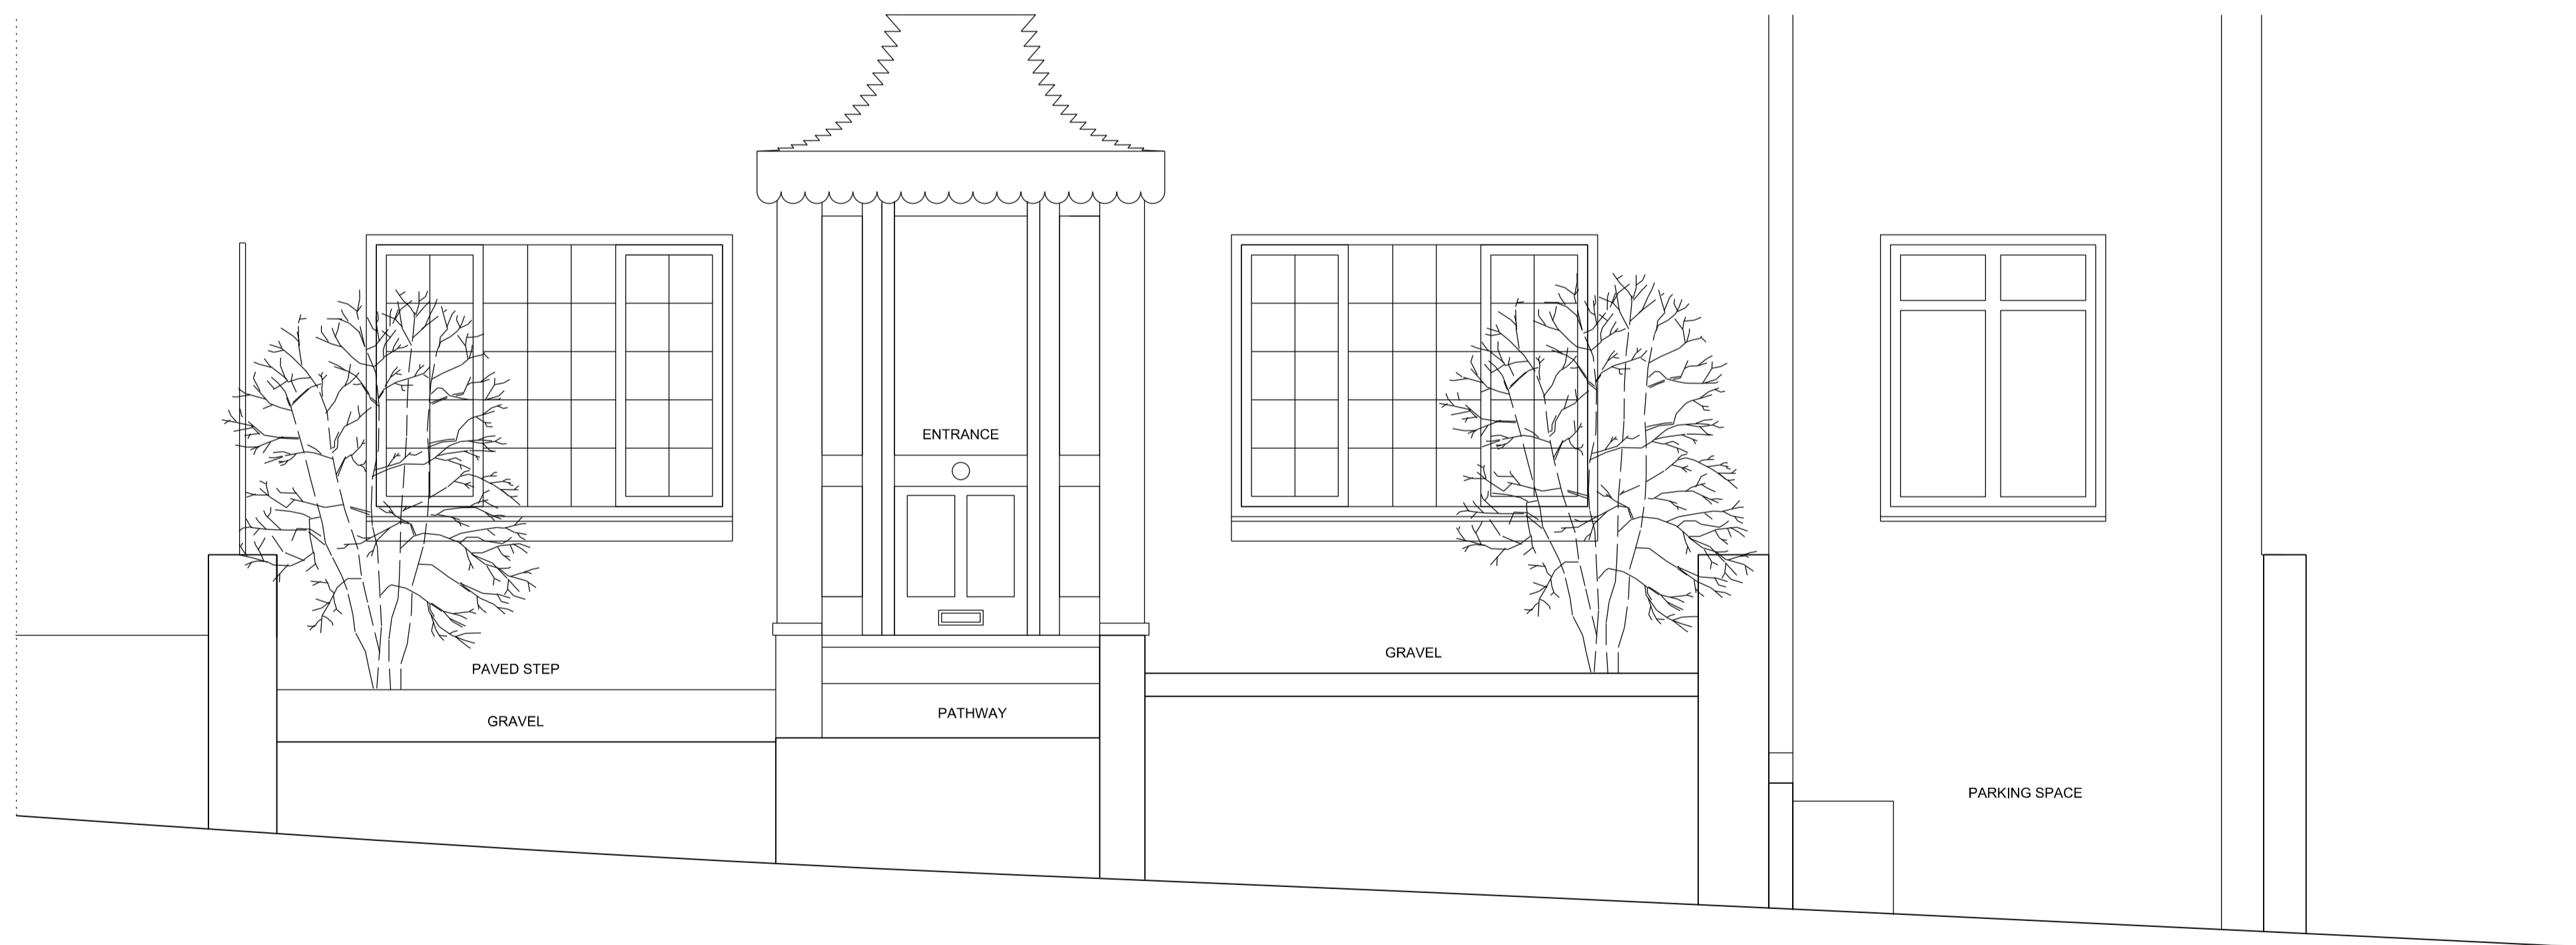

02 EXISTING SECTION BB
1:50

Rev	Date	Description of Revisions	Drawn	Appr

Graham Ford Architects
 Britannia House
 11 Glenthorne Road
 London W6 0LH
 +44 (0)208 748 2024
 +44 (0)7949495261
 graham@grahamfordarchitects.com

**5 THE VILLAGE
 NORTH END WAY
 NW3 7HA**

EXISTING ELEVATION & SECTION

Designed	G.Ford	Signet		Date	
Drawn		Signet		Date	
Checked		Signet		Date	
Approved		Signet		Date	

Scale(s) **1:25@A1** **1:50@A3**
 Drawing Number **SK 02** Revision **0**