



GENERAL NOTES:
 Do not scale from this drawing.
 Check drawing on receipt and immediately report any discrepancies to the Architect.
 Verify all dimensions and levels on site prior to construction.
 The contents of this drawing are Stiff + Trevillion Architects LLP copyright and shall not be re-used without their written permission.

No.	Date	Revision Notes

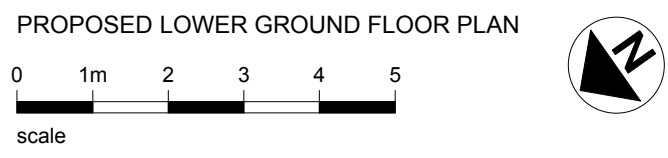

PROPOSED FRONT ELEVATION

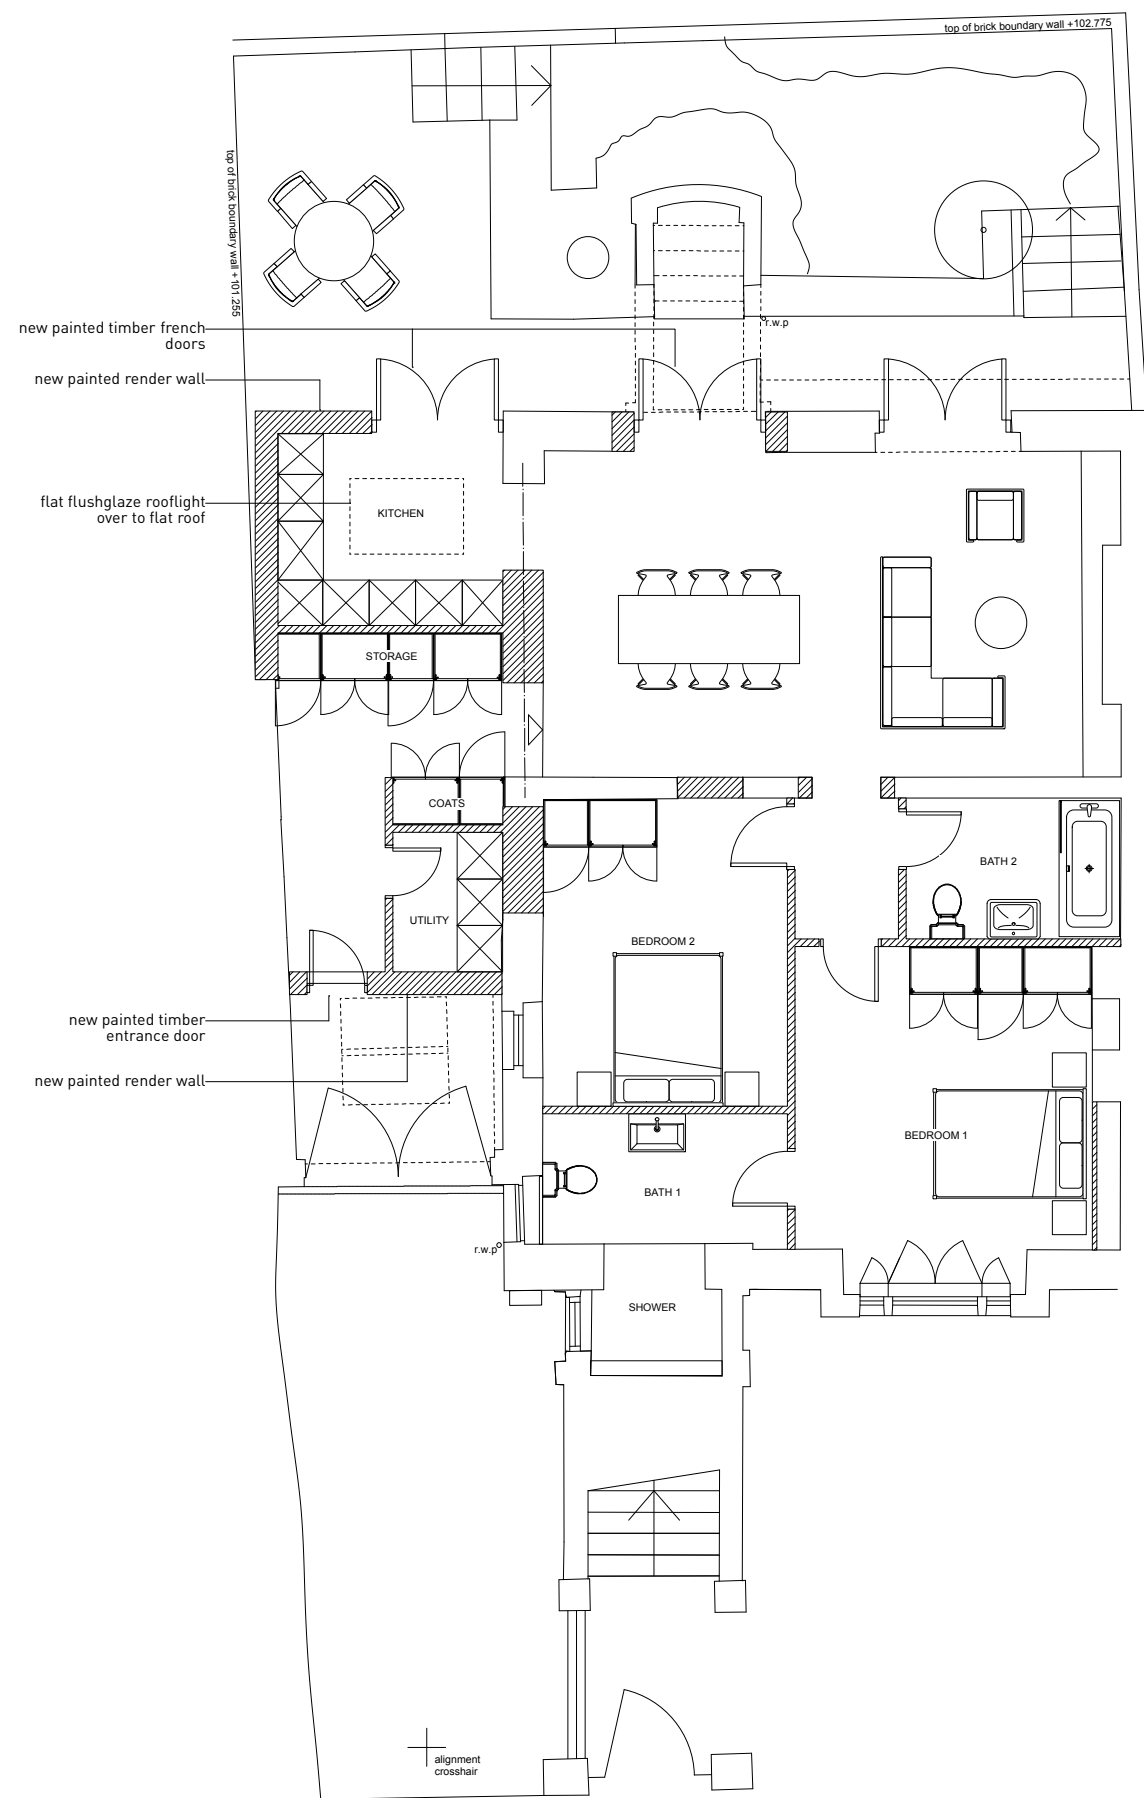

PROPOSED REAR ELEVATION

— painted timber french doors to match existing
 — painted render to match existing

PLANNING

Stiff + Trevillion

Stiff + Trevillion Architects Ltd
 16 Woodfield Road
 London W9 2BE
 T +44(0)20 8960 5550
 F +44(0)20 8969 8688
 mail@stiffandtrevillion.com
 www.stiffandtrevillion.com

Project **FLAT 5, 30 THURLOW ROAD
 LONDON NW3 5PH**
 Drawing **PROPOSED PLANS & ELEVATIONS**

Project No 3511/A	Drawing No 101	Revision -
Scale 1:50 @ A1 1:100 @ A3	Date JULY/2014	Revised -