




Second Floor

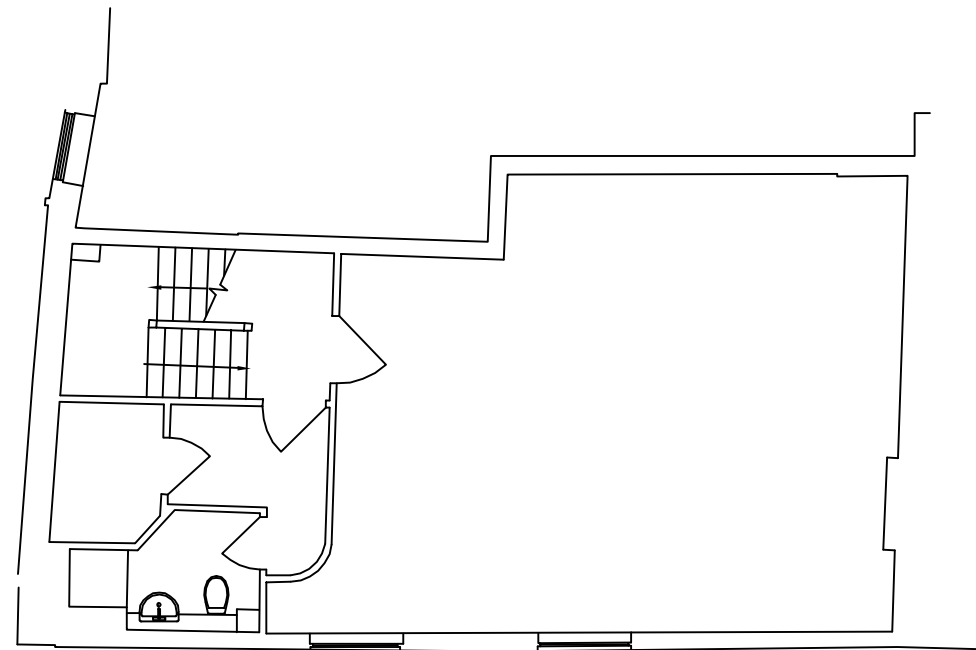



Third Floor

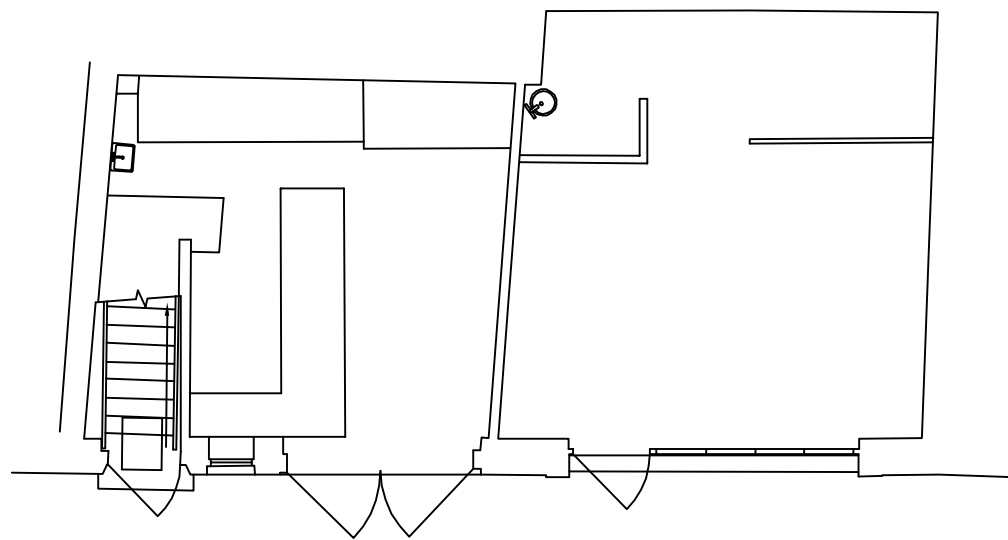

Ground Floor

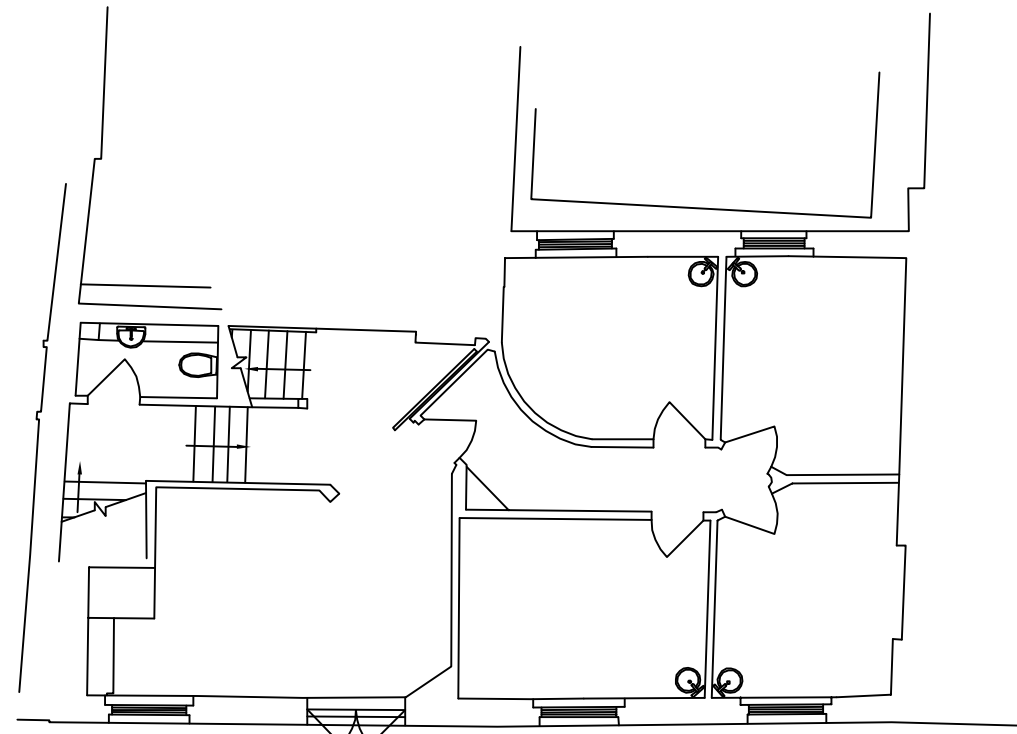

First Floor

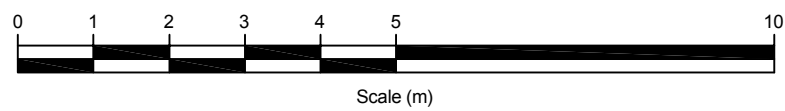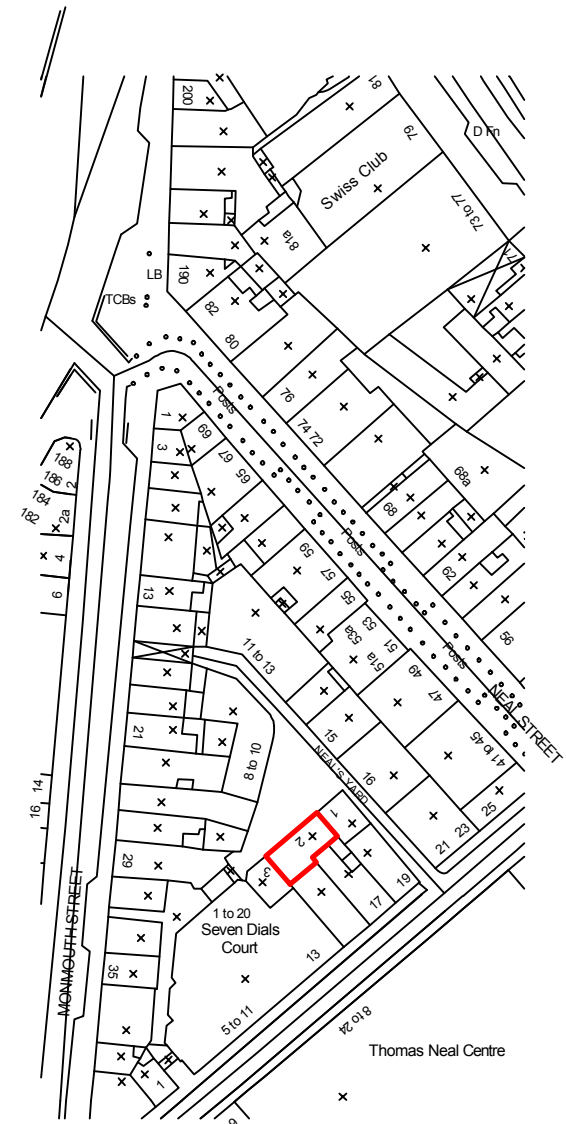

NOTES:
ALL SCALES/DIMENSIONS FOR PLANNING PURPOSES ONLY.

Ground - Third Floors as Existing


2 Neal's Yard, London WC2

PROJECT NAME	DATE
Ductwork	June 2014
CLIENT	SCALE
Shaftesbury Covent Garden Ltd	1:100 @ A3
DRAWING NO.	PROJECT NO.
21922-D01	


Fresson & Tee
CHARTERED SURVEYORS

1 SANDWICH STREET
LONDON WC1H 9PF

Tel: (020) 7391 7100 Fax: (020) 7391 7121

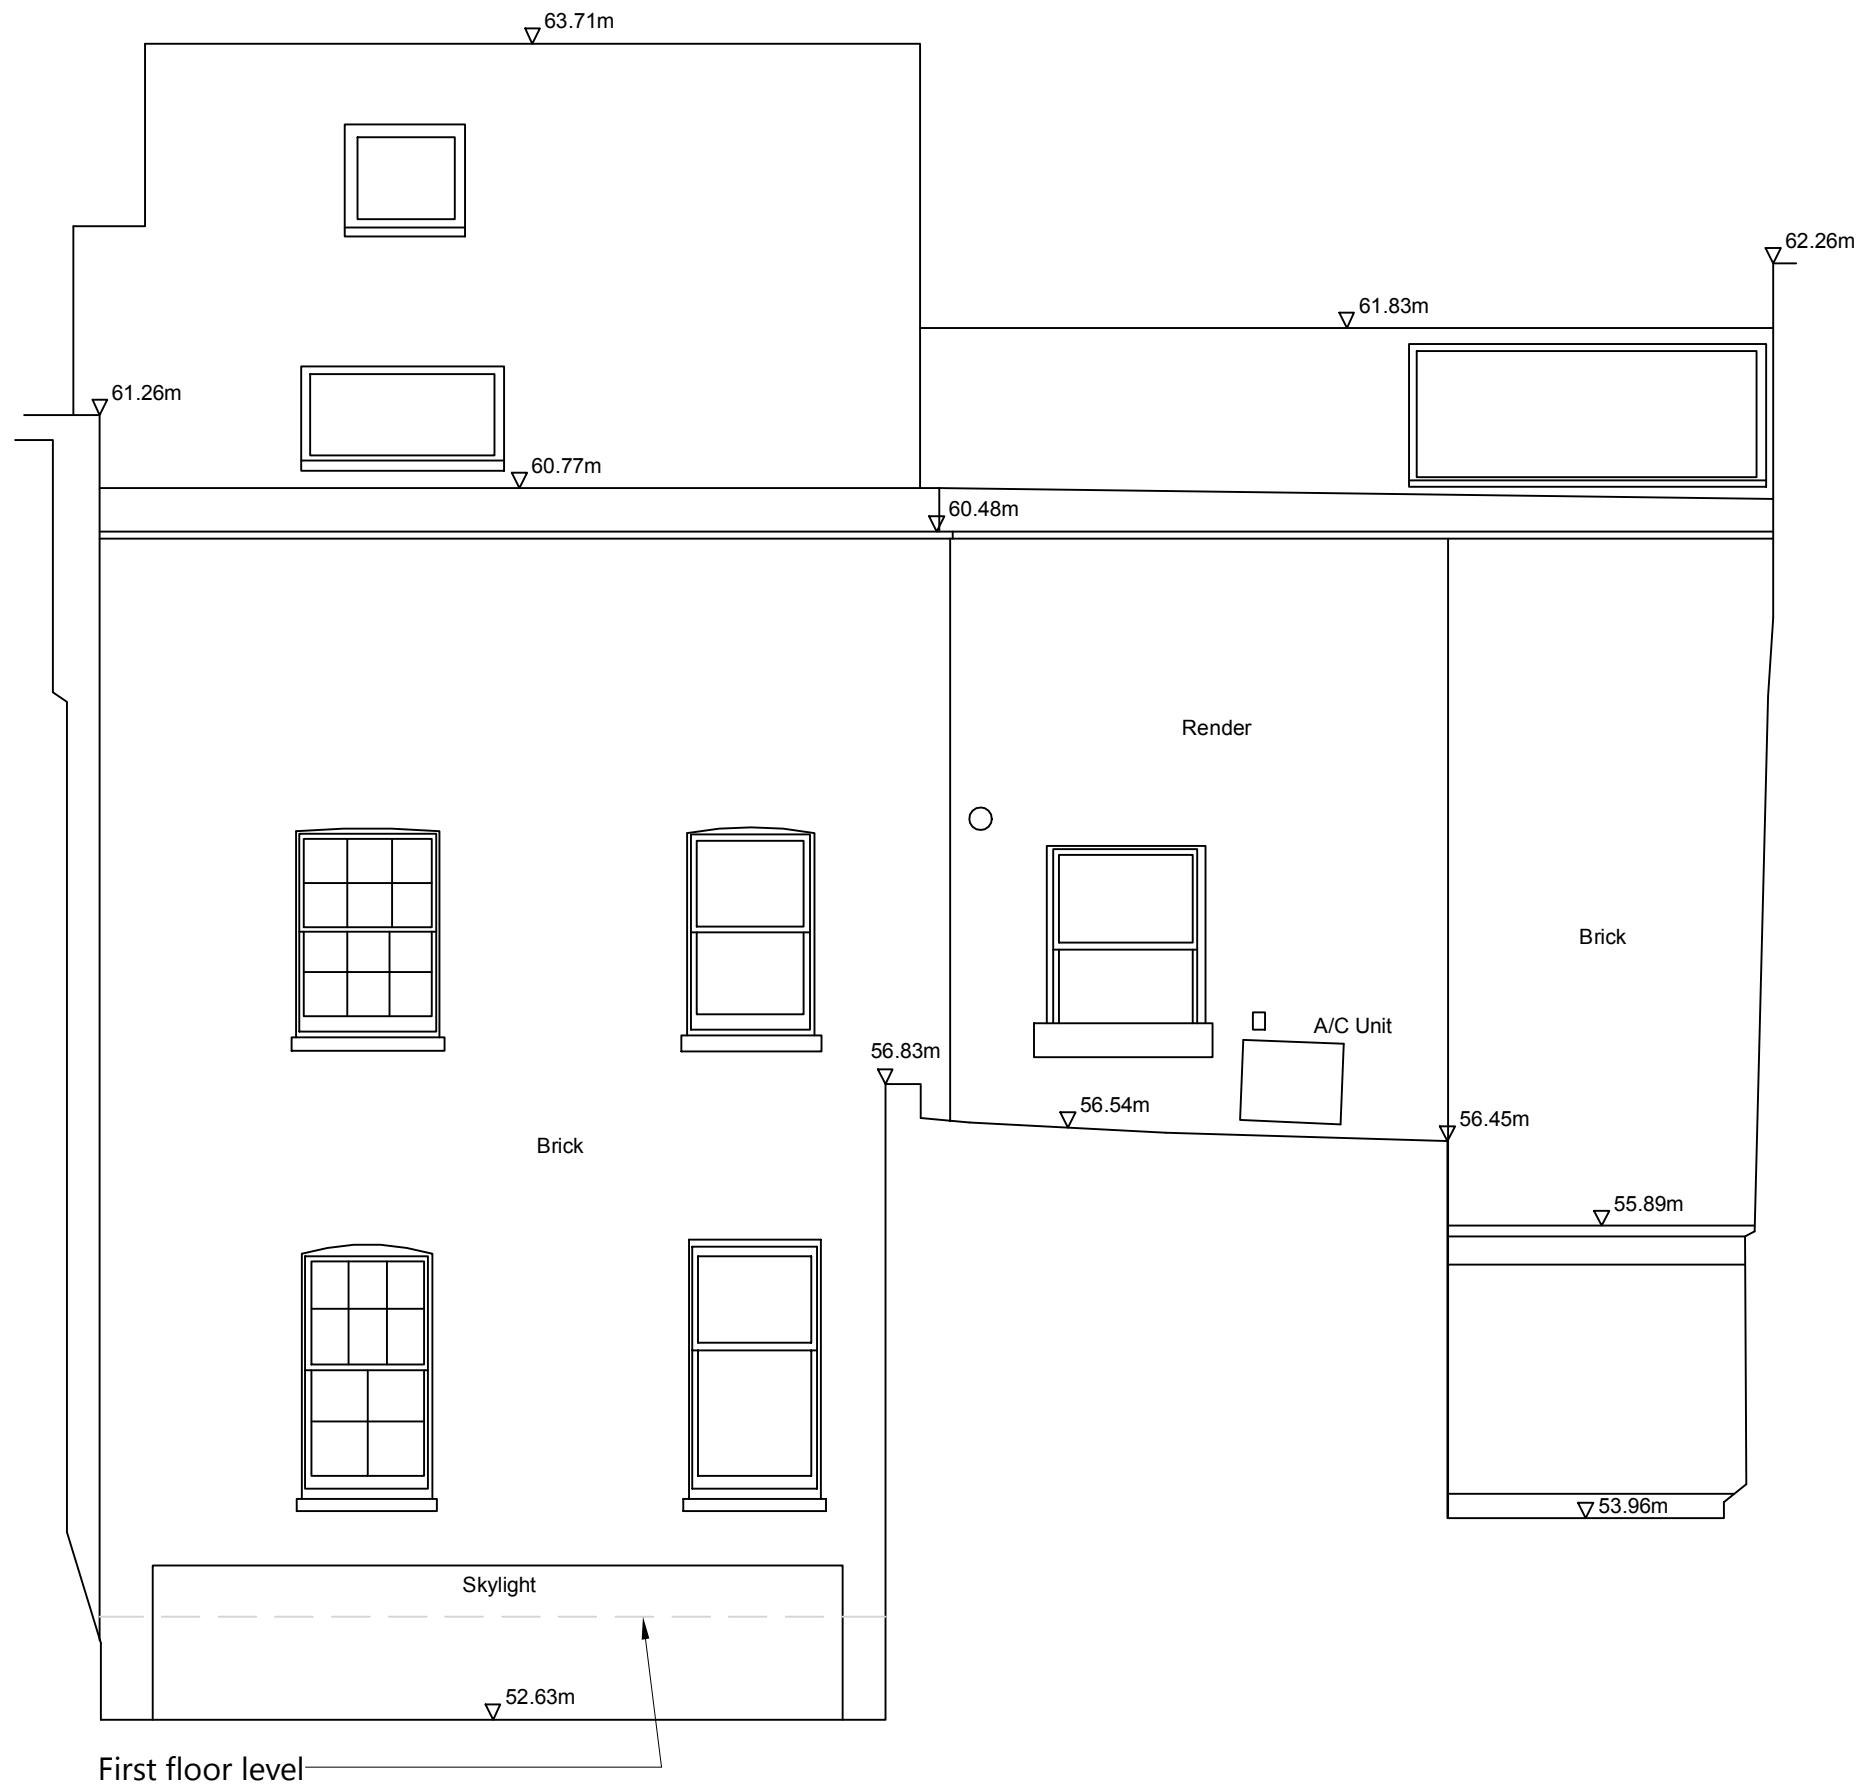

45.000m AD
Rear Elevation

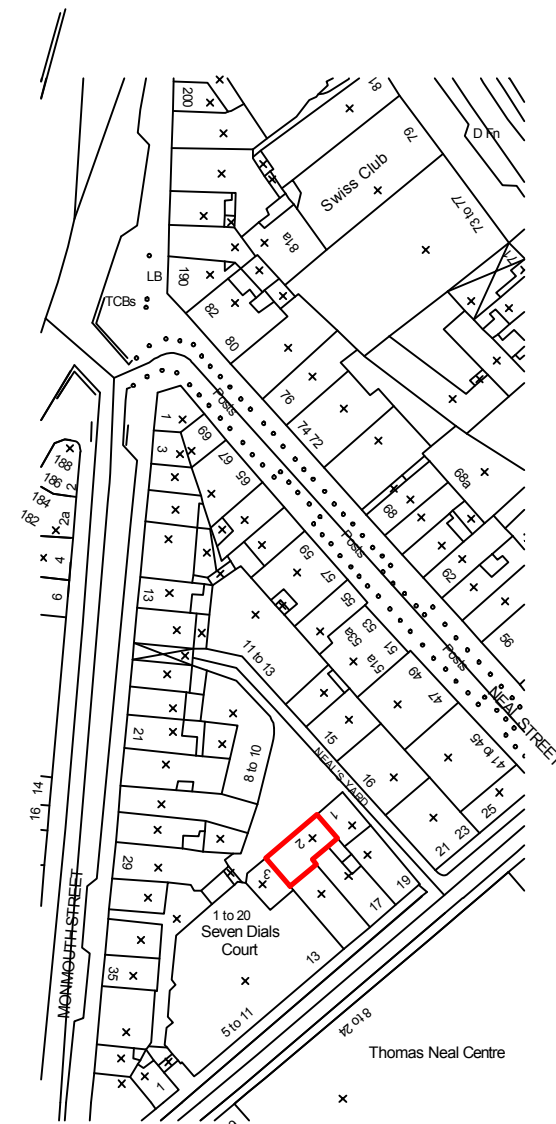

NOTES:
ALL SCALES/DIMENSIONS FOR PLANNING PURPOSES ONLY.


Elevations as Existing

ADDRESS:
**2 Neal's Yard,
London WC2**


PROJECT NAME: Ductwork	DATE: June 2014
	SCALE: 1:50 @ A3
CUSTOMER: Shaftesbury Covent Garden Ltd	DRAWING NO.: 21922-D02

Fresson & Tee
CHARTERED SURVEYORS


1 SANDWICH STREET
LONDON WC1H 9PF
Tel: (020) 7391 7100 Fax: (020) 7391 7121

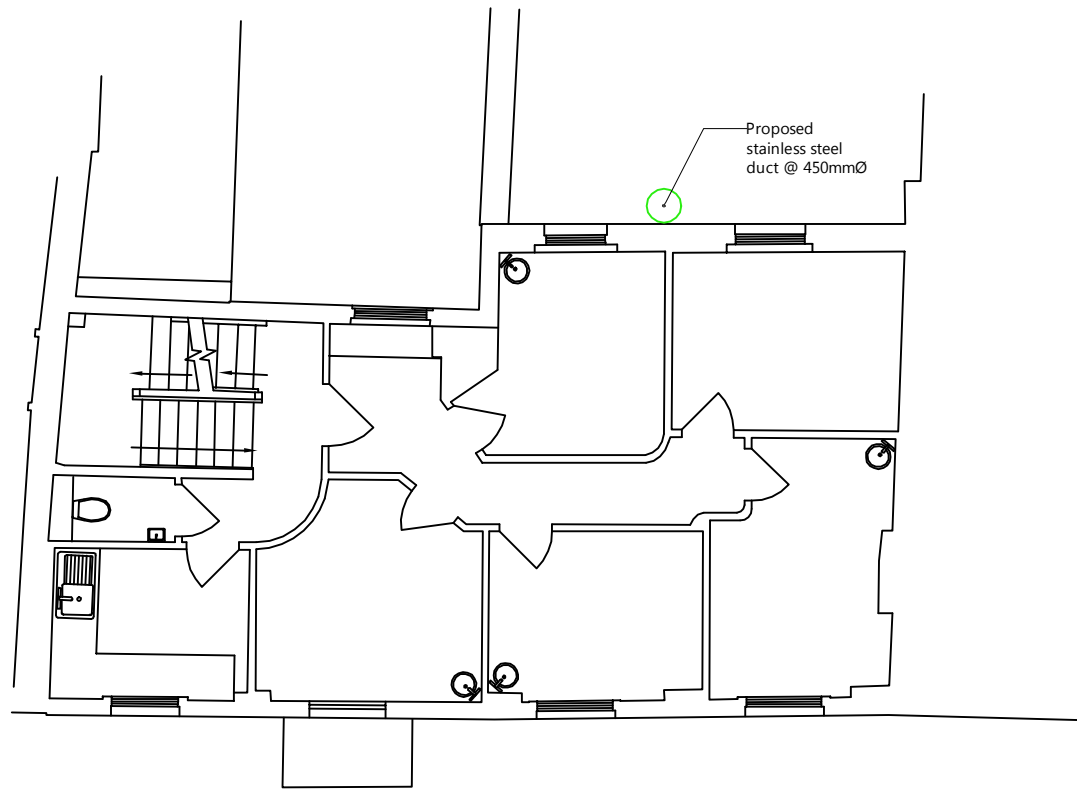


Second Floor

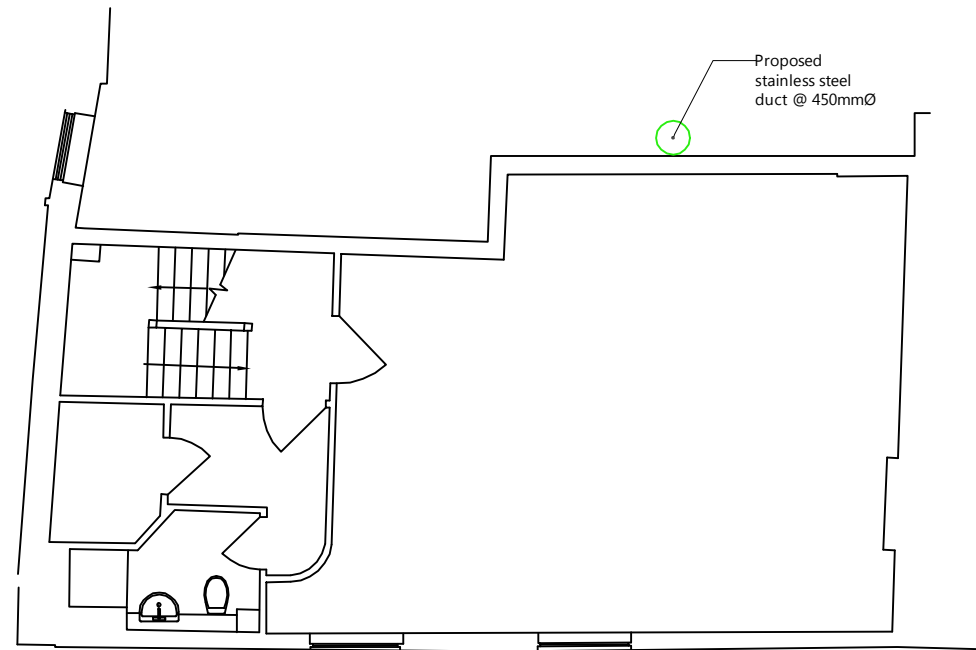


Third Floor

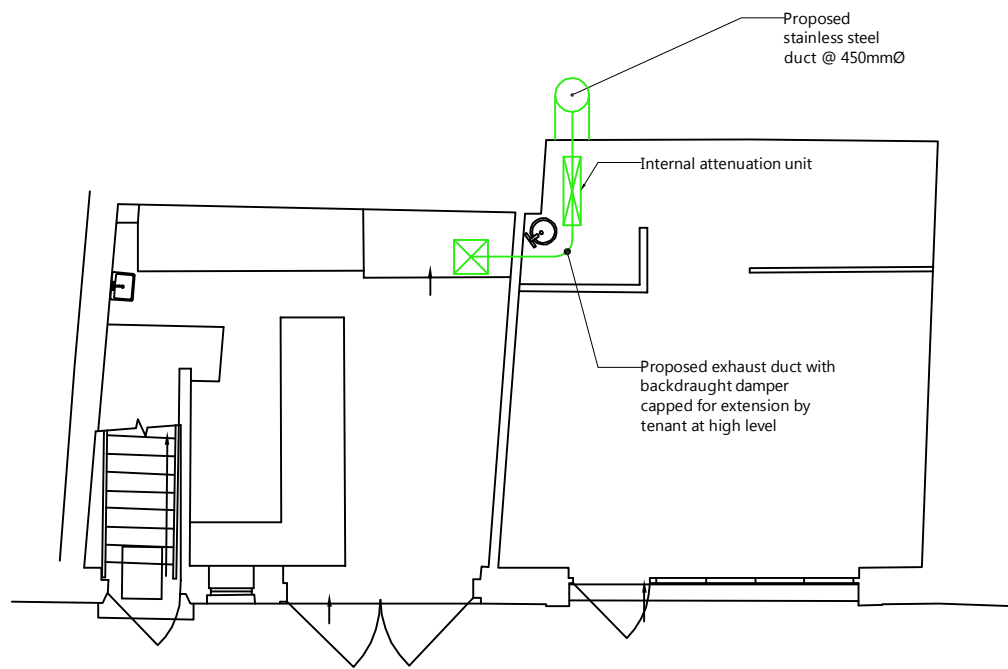

Ground Floor

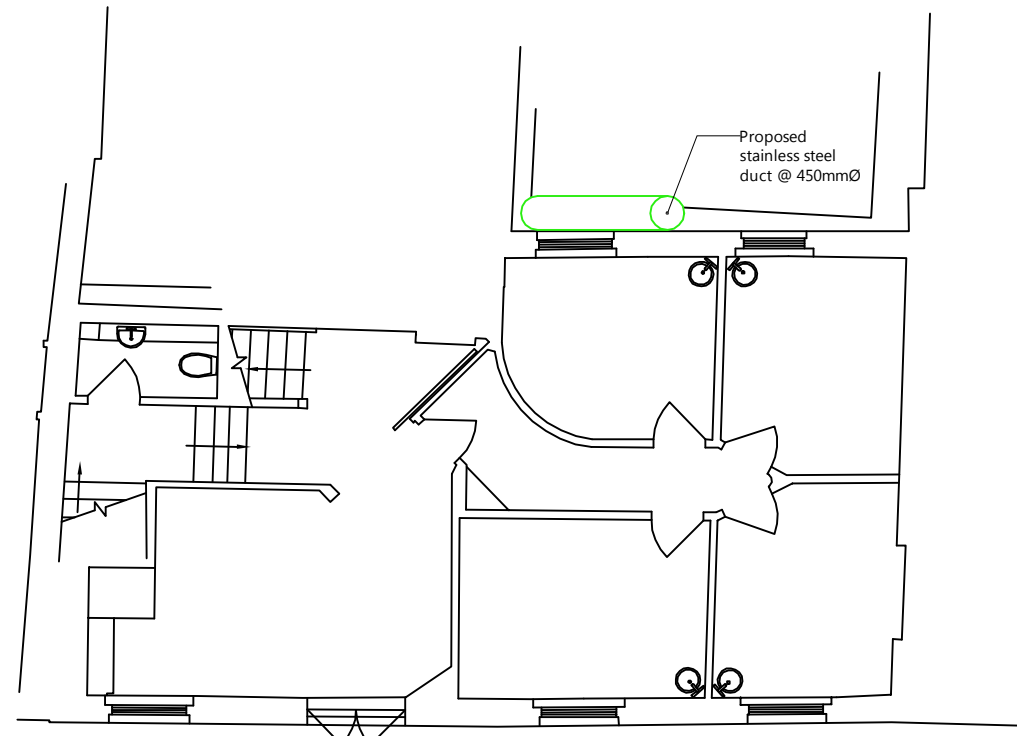

First Floor

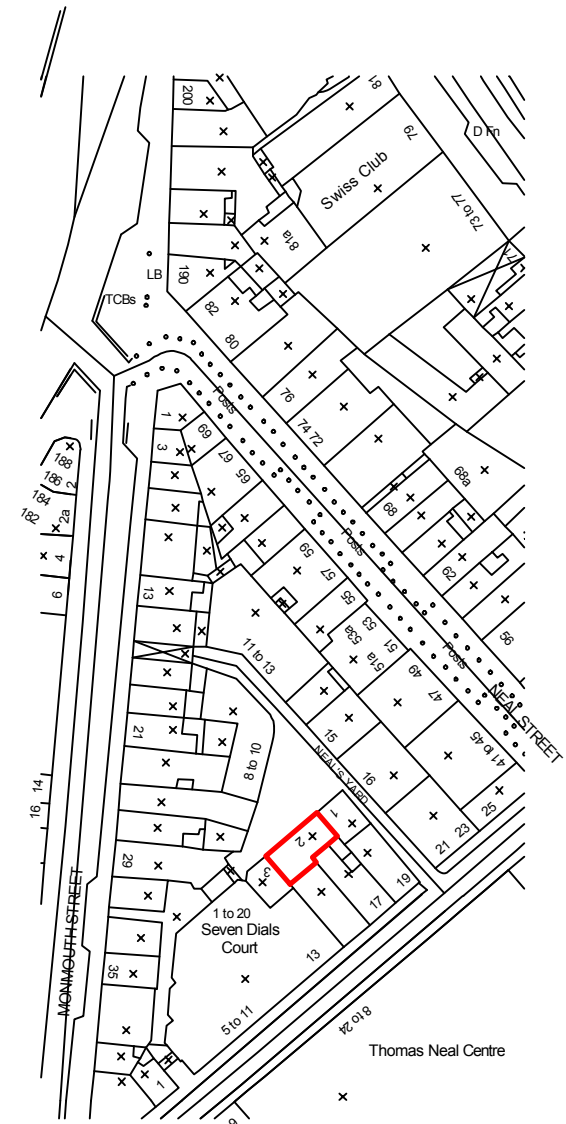

NOTES:

ALL SCALES/DIMENSIONS FOR PLANNING PURPOSES ONLY.

**Ground - Third Floors
as Proposed**

**2 Neal's Yard,
London WC2**

Ductwork

June 2014

1:100 @ A3


Shaftesbury Covent Garden Ltd


21922-D03




1 SANDWICH STREET
LONDON WC1H 9PF

Tel: (020) 7391 7100 Fax: (020) 7391 7121

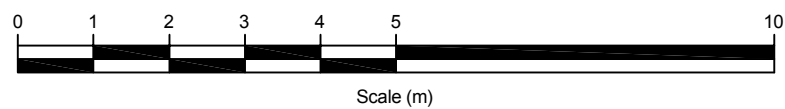

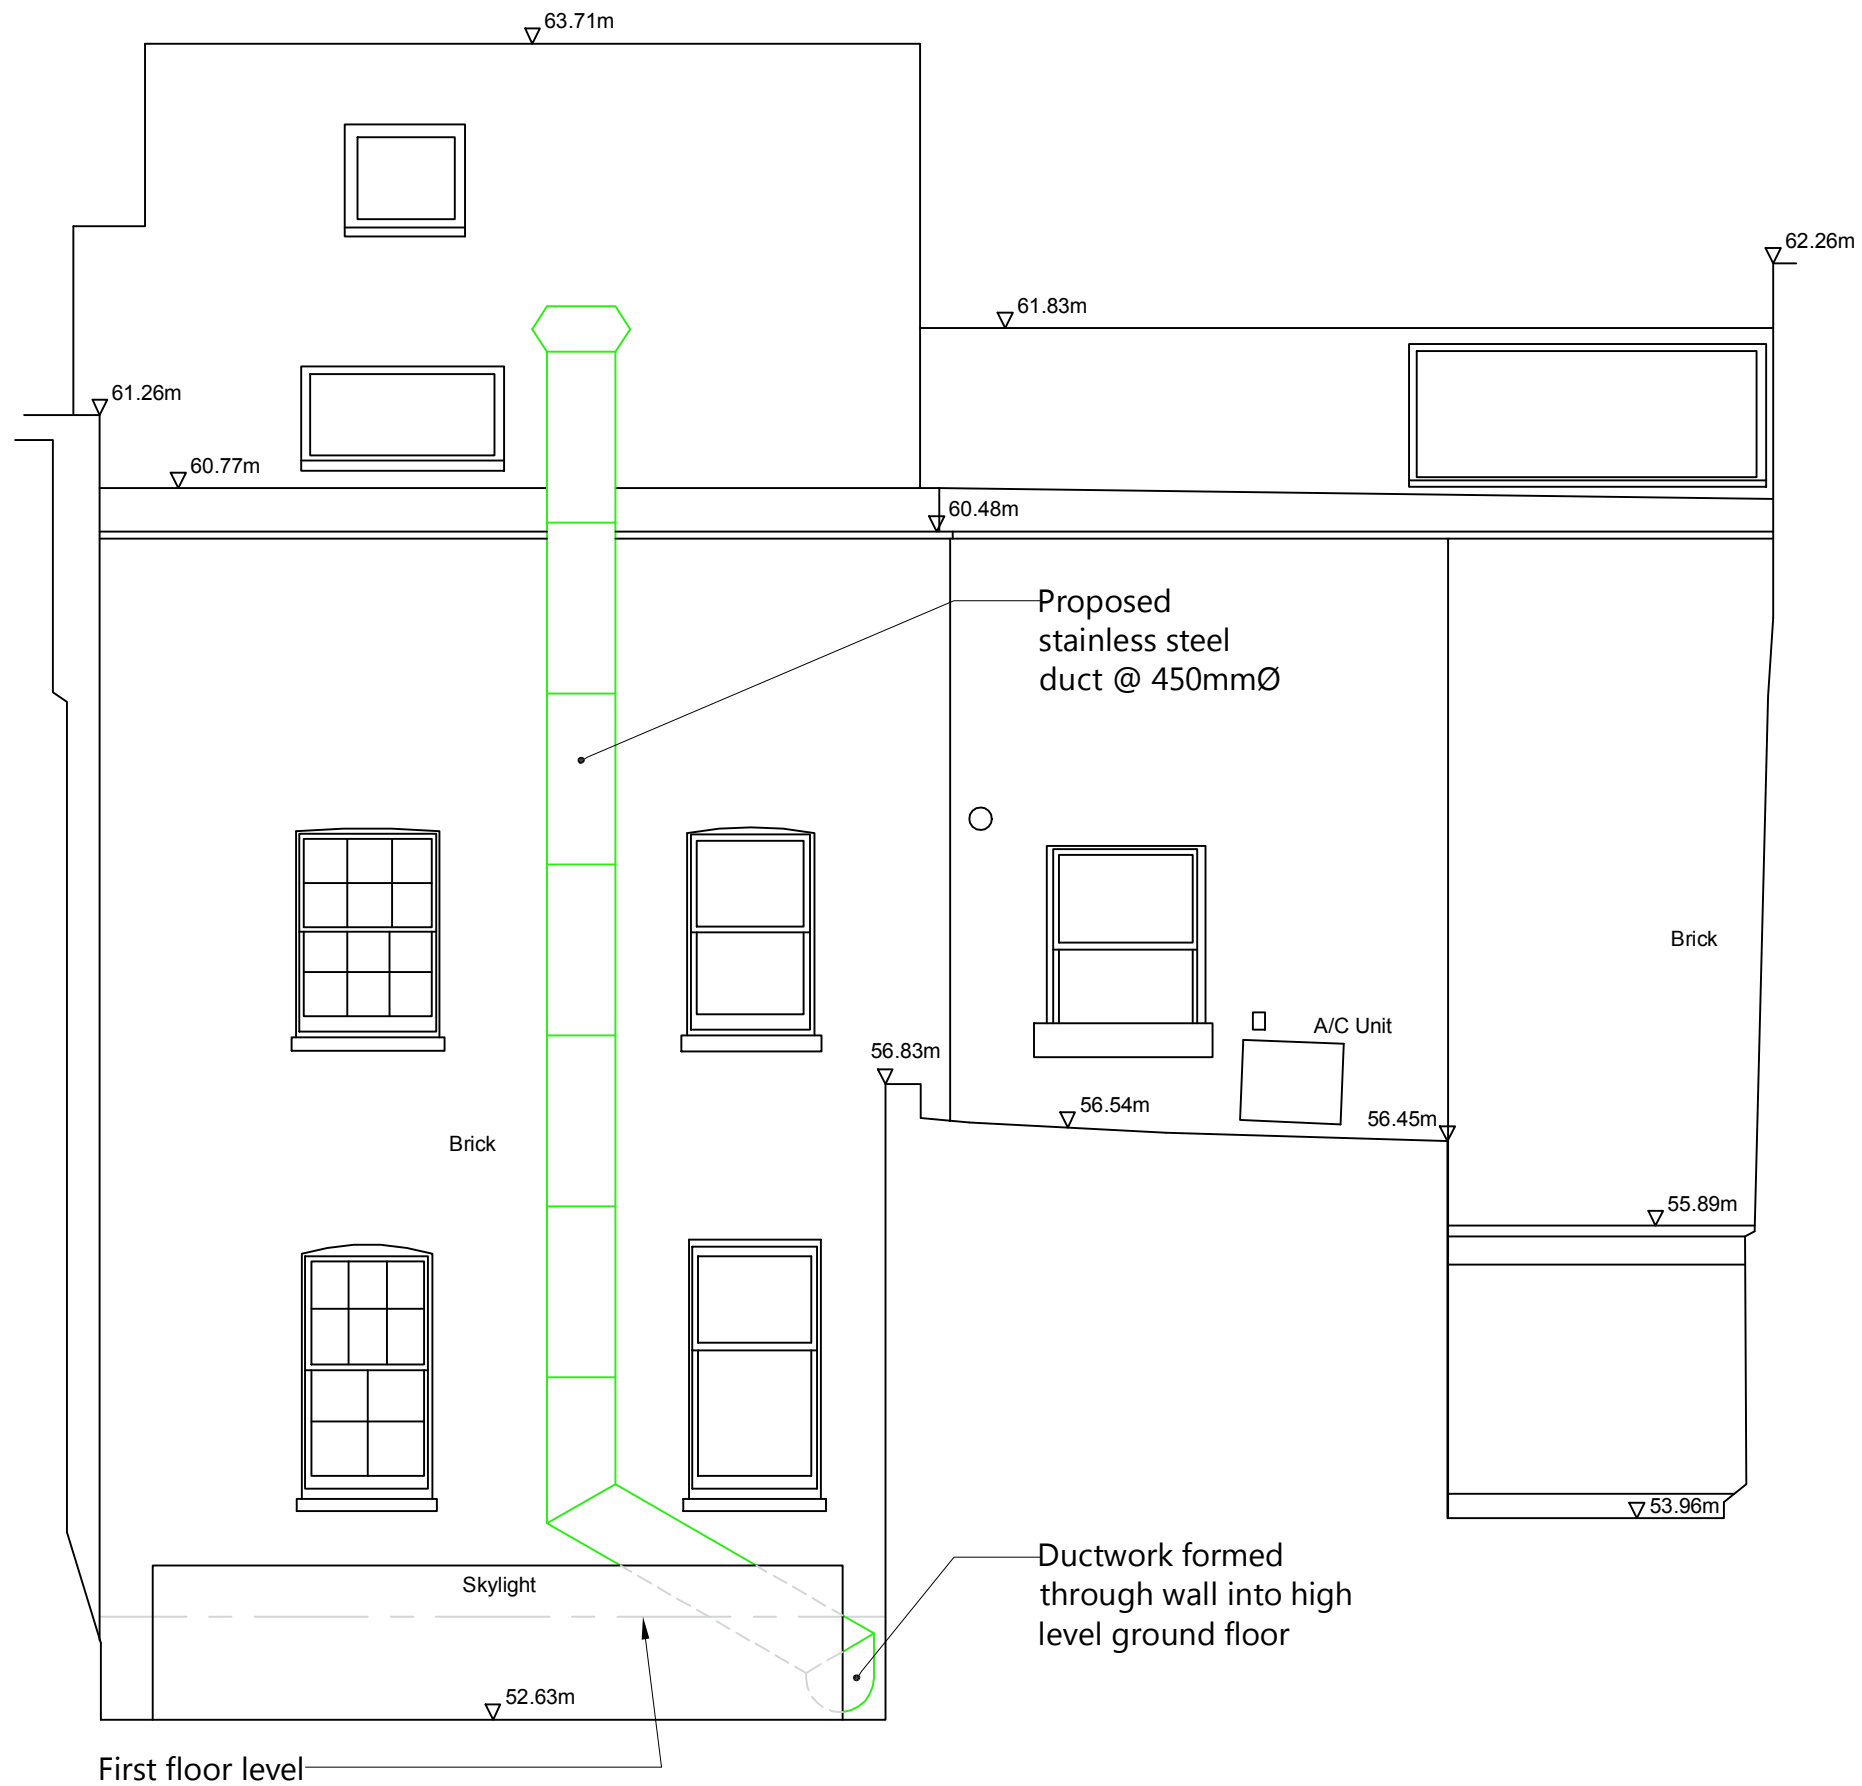

45.000m AD
Rear Elevation

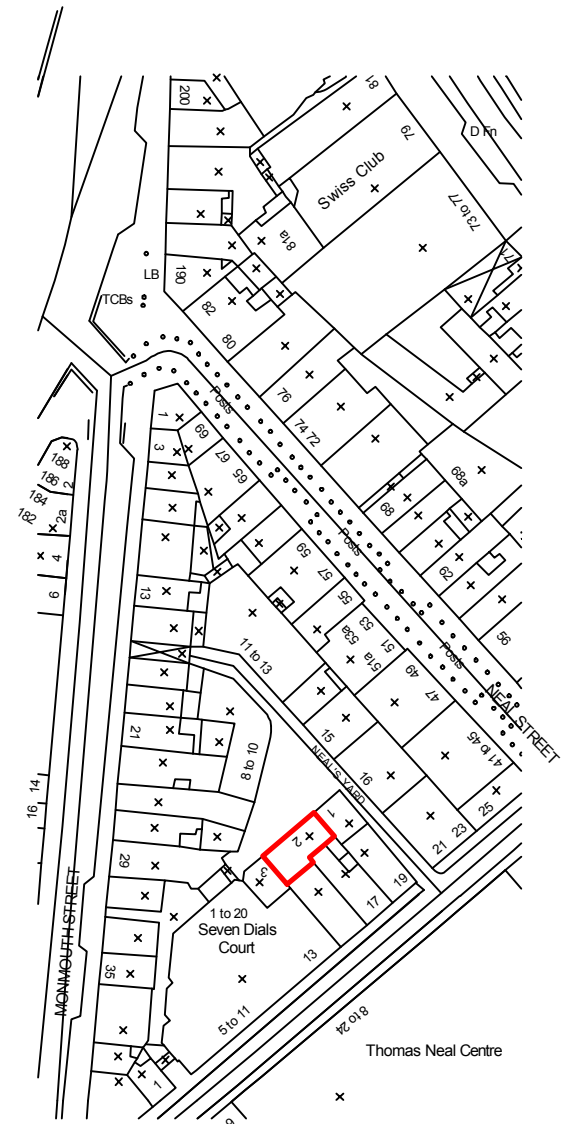

NOTES:
ALL SCALES/DIMENSIONS FOR PLANNING PURPOSES ONLY.

Elevations as Proposed

ADDRESS: **2 Neal's Yard, London WC2**

PROJECT NAME: Ductwork	DATE: June 2014
	SCALE: 1:100 @ A3
CLIENT: Shaftesbury Covent Garden Ltd	DRAWING NO.: 21922-D04

Fresson & Tee
CHARTERED SURVEYORS

1 SANDWICH STREET
LONDON WC1H 9PF
Tel: (020) 7391 7100 Fax: (020) 7391 7121