
ISSUED FOR APPROVAL

Notes
All setting out of work to be checked before work commences.
Any errors to be reported to the Architect before any further work is carried out.
All work to be in accordance with the relevant Building Regulations.

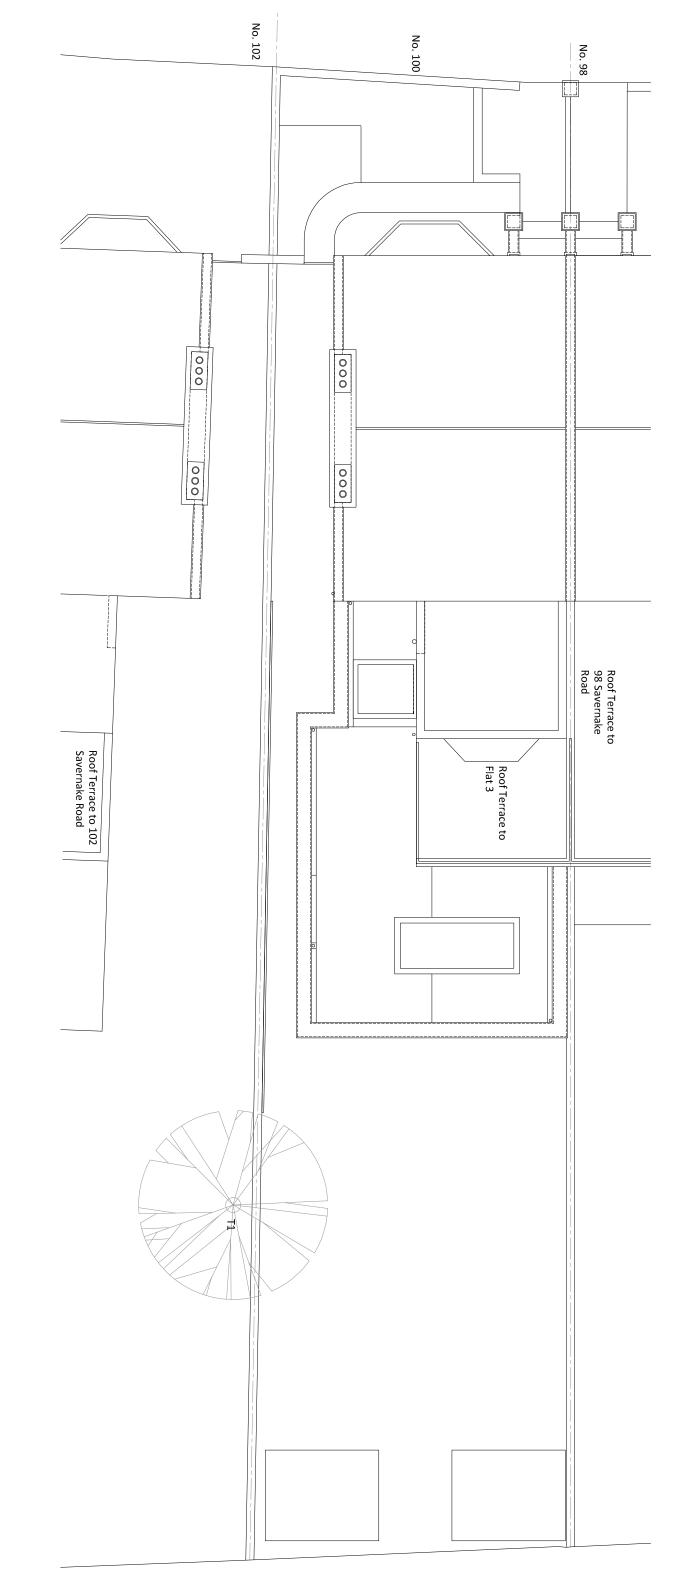

Revision Note	Note	Date	Revision Note	Date
Α	Issued for Planning Approval	11/08/14		



GAR	DEN FLAT, 100	SAVERNAKE R	GARDEN FLAT, 100 SAVERNAKE ROAD, LONDON, NW3 2JR
Date 11/0	11/08/2014	Title	
Drawn by SS		ROOF PLAN OF	ROOF PLAN OF WHOLE PROPERTY AS EXISTING
Checked by SS			
Scale 1:10	1:100 @ A3	Drawing No. 1037 ASU 107	1037 ASU 107 Rev. A