



ALL DIMENSIONS TO BE CHECKED ON SITE

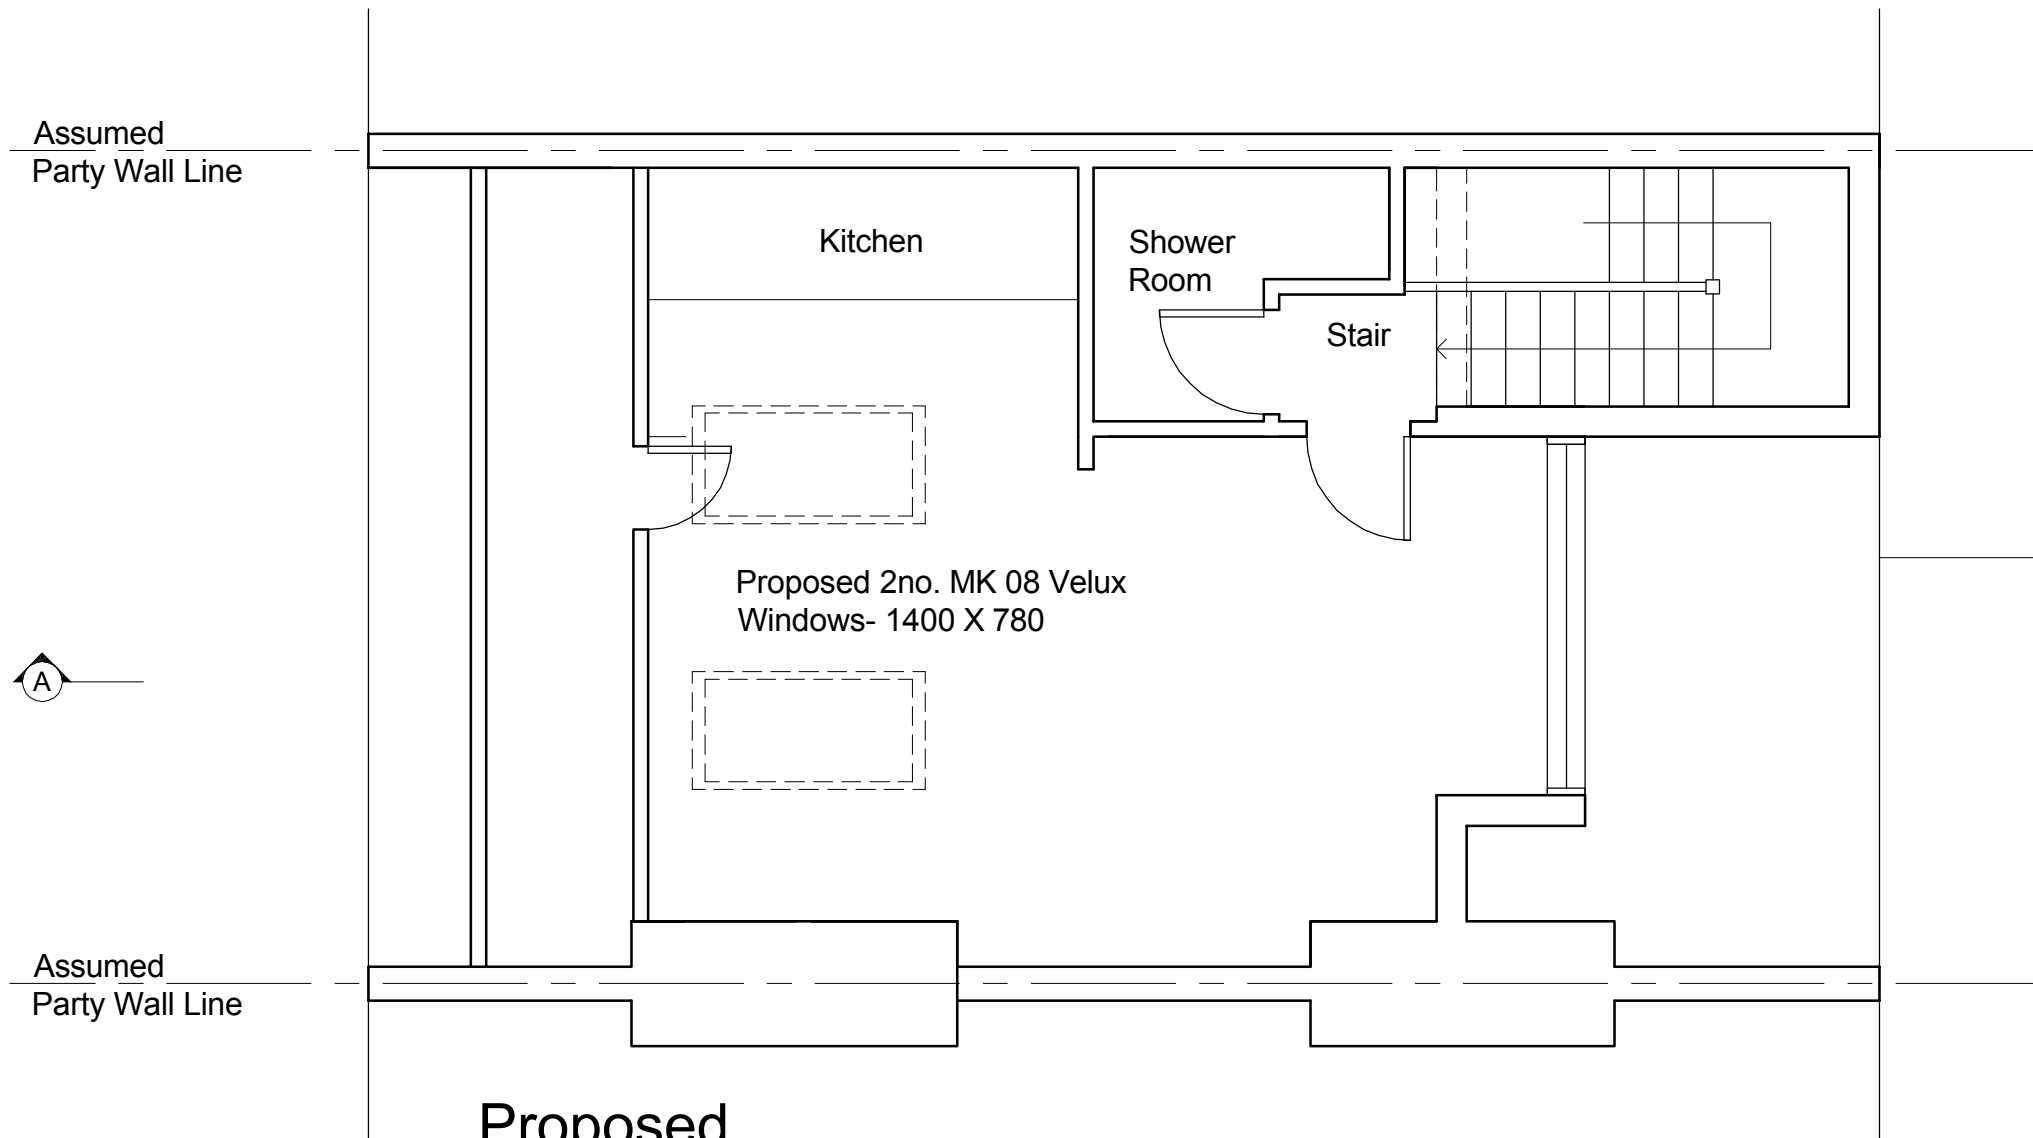

# Proposed Third Floor Plan

revisions	
project	27 Sherlock Road London NW3
client	Adam Davis
drawing title	Proposed Plan Planning

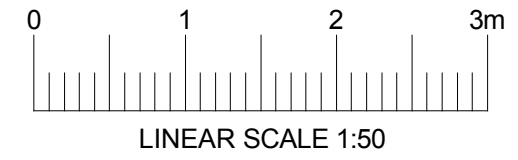

true associates ltd  
medusa house  
1 kilburn lane  
london w10 4ae  
tel 020 8960 3663  
e-mail true@trueassociates.co.uk

date	August 14	number	R11854PA/697/10
scale	1:50 @ A3	revision	