
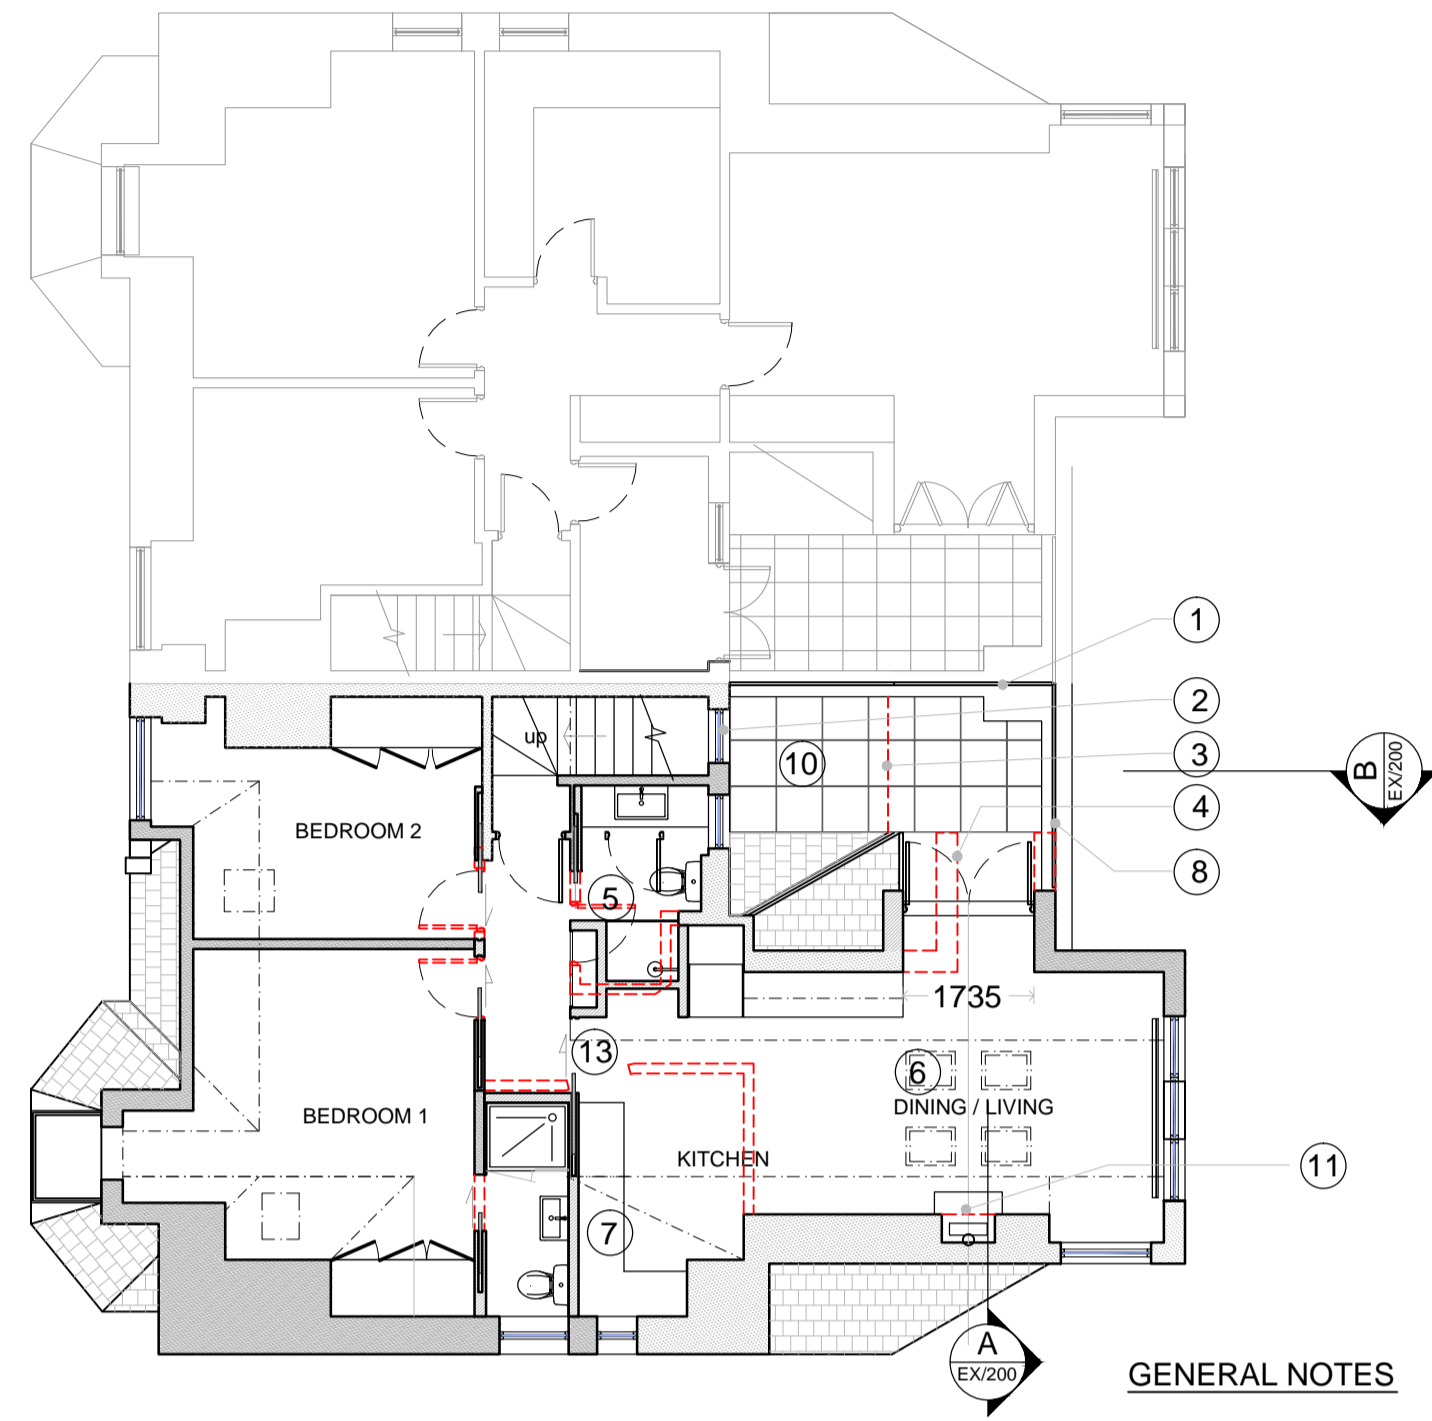



PROPOSED

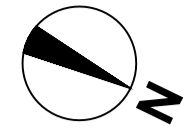


1 FLOOR PLAN
Scale: 1:100 A1

GENERAL NOTES

1. new frosted opaque 1.8m high glass divider on party wall
2. new larger windows
3. cut back existing roof slope to form larger terrace- vertical face in lead cladding
4. increase width of existing dormer opening to accommodate double door
5. reconfigure bathroom with new sliding pocket door
6. 4 x new roof lights in living space
7. reconfigure kitchen to accommodate new en-suite shower room
8. new compliant painted metal balustrade
9. lead sheet cladding to dormer
10. stone pavers on raised spacers
11. New gas fireplace with 'power-flue'.
12. new vertical tile cladding
13. new fire-rated sliding pocket door

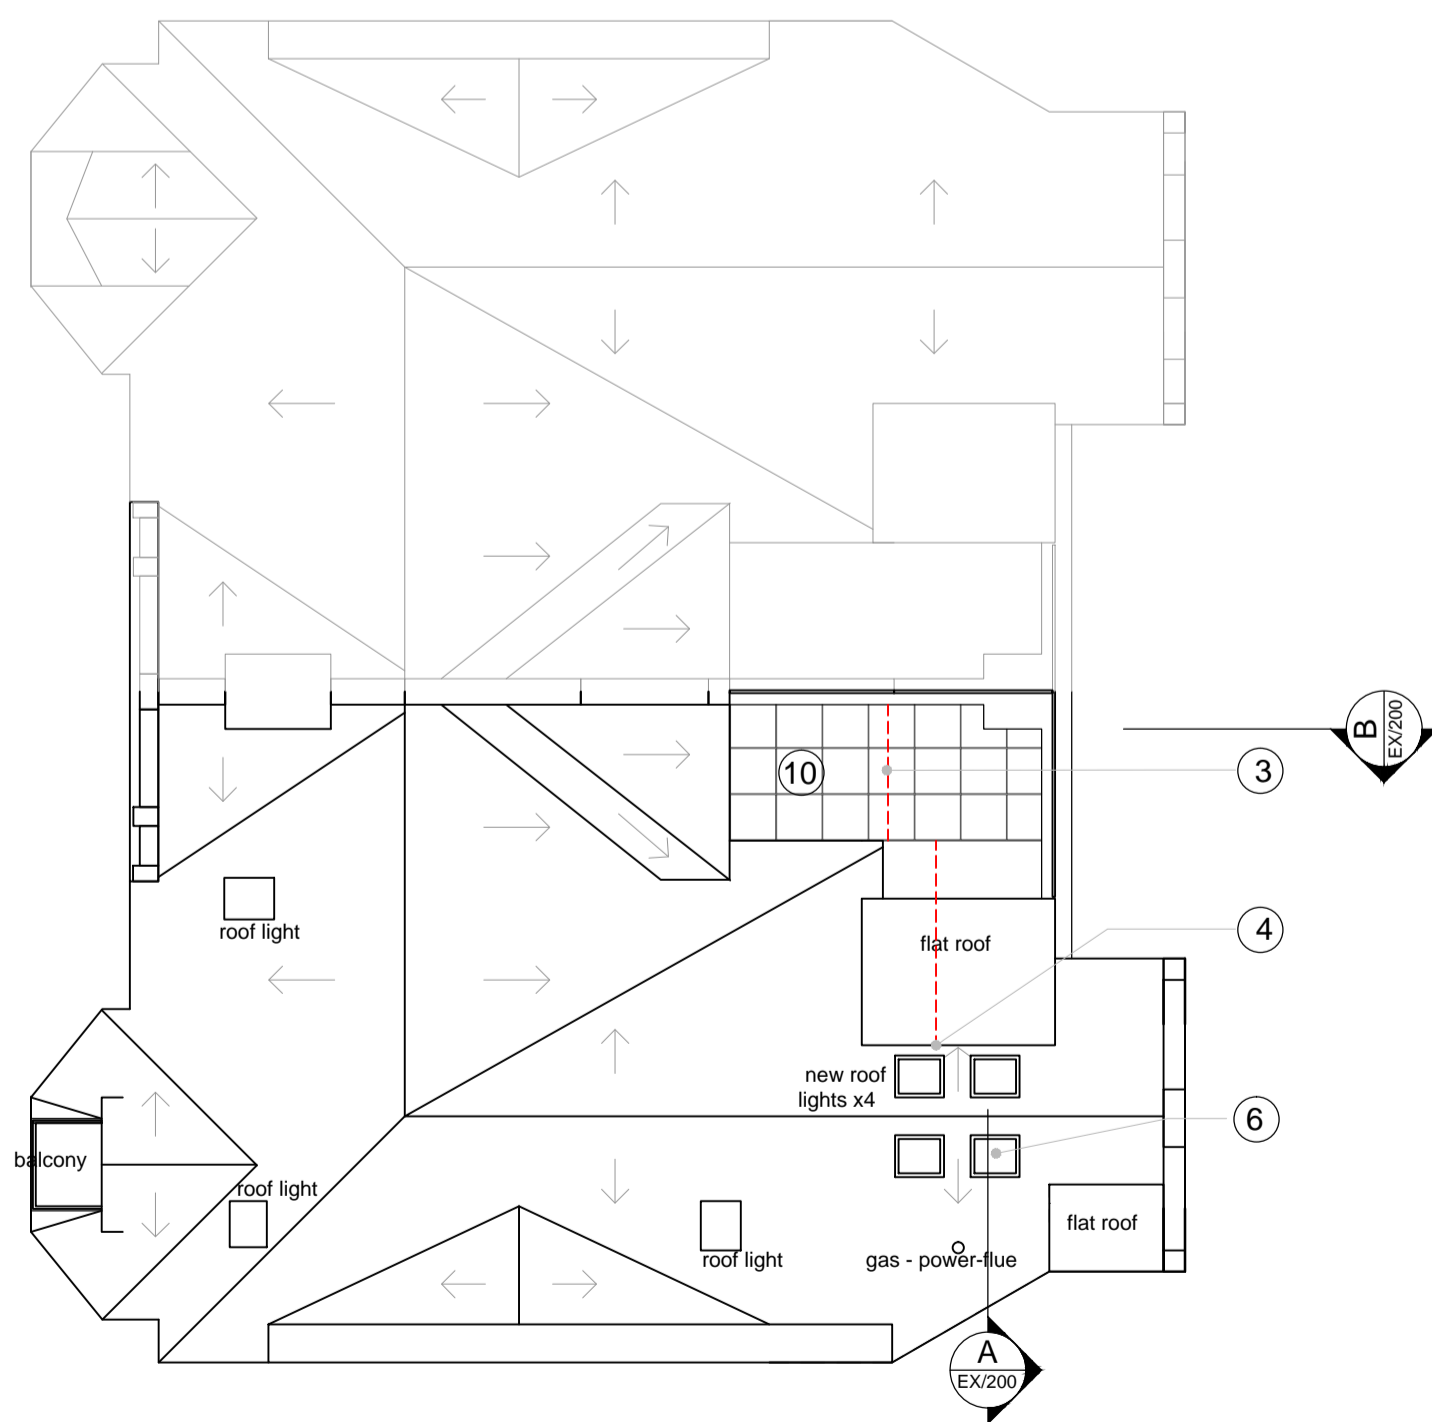

2 ROOF PLAN
Scale: 1:100 A1

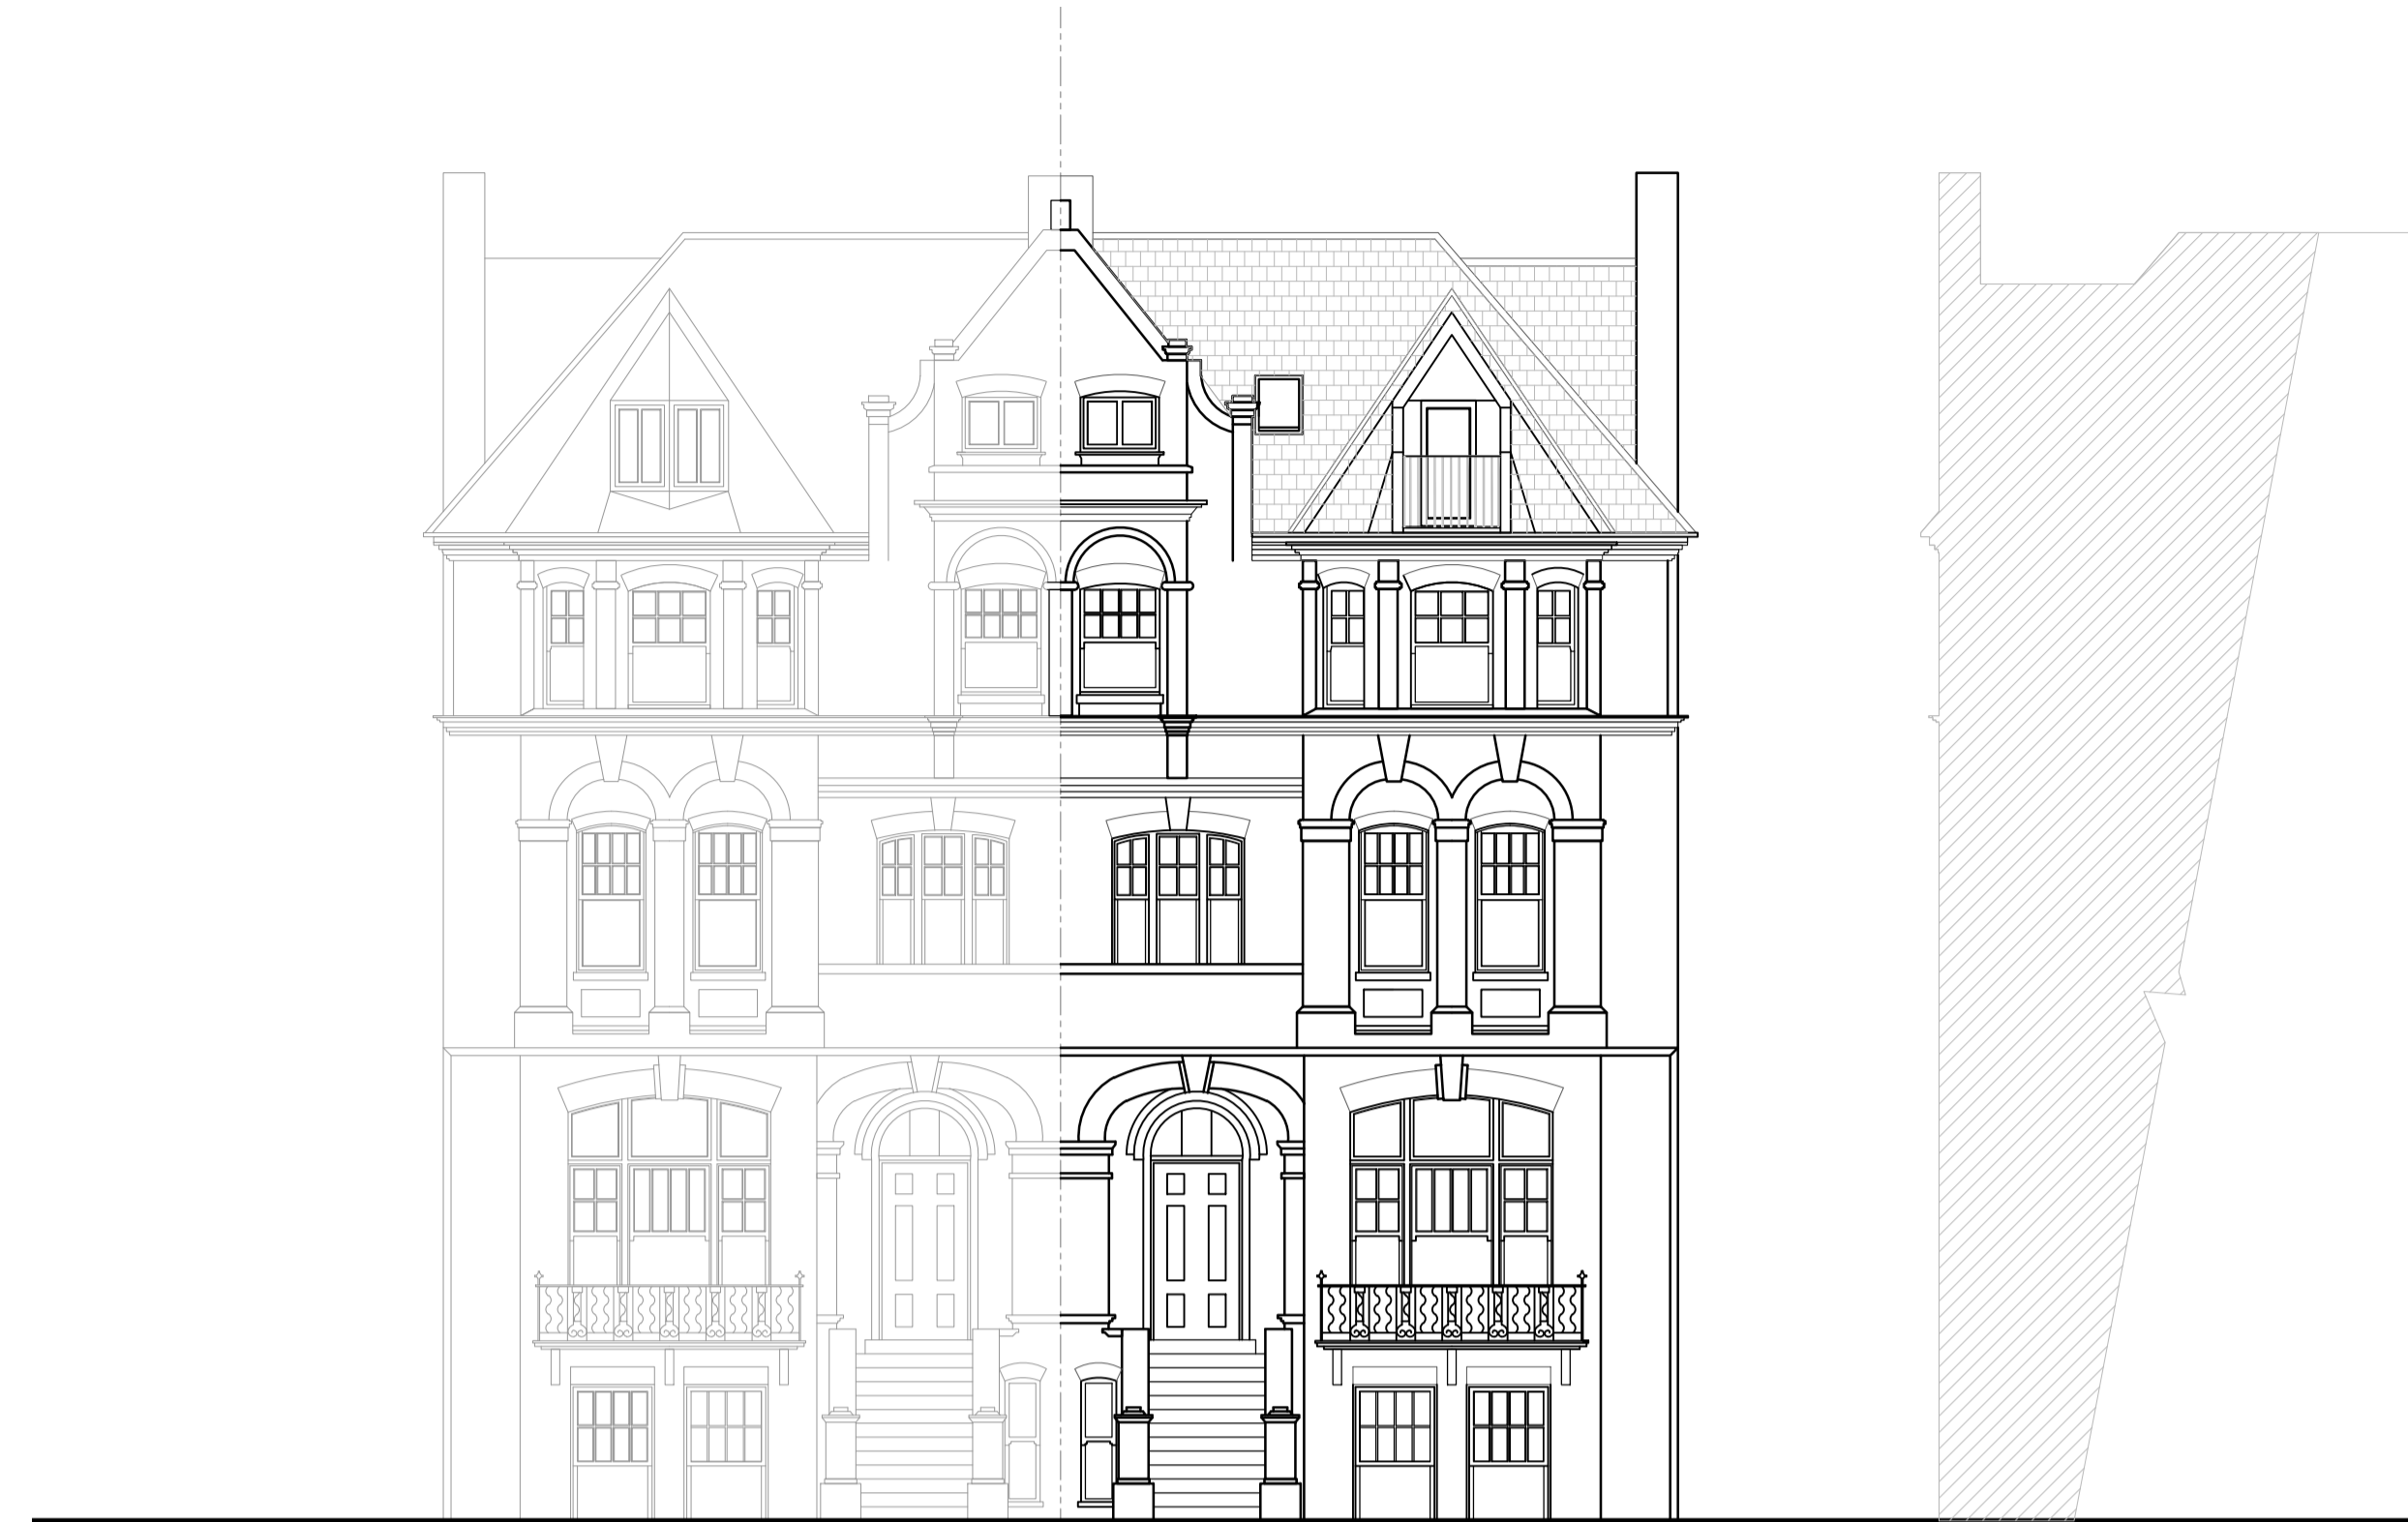

3 FRONT ELEVATION (SOUTH)
Scale: 1:100 A1



3 REAR ELEVATION (NORTH)
Scale: 1:100 A1

Do not scale from drawing. Contractor to check all dimensions on site. Report discrepancies to the architect.

LEGEND

- DEMOLITION
- EXISTING
- PROPOSED

01 PLANNING 01.07.2014

6a BELSIZE LANE
LONDON
NW3 5AB

PROPOSED
FLOOR PLAN
ROOF PLAN
FRONT & REAR ELEVATION

Date 2014/07/01	Scale A1:50
Drawn by RvW	
Drawing No. 14A01/LO/100	Rev 01
Cad File 14A01-EX-100.dwg	

