




**PROPOSED ROOF PLAN** Scale 1:50

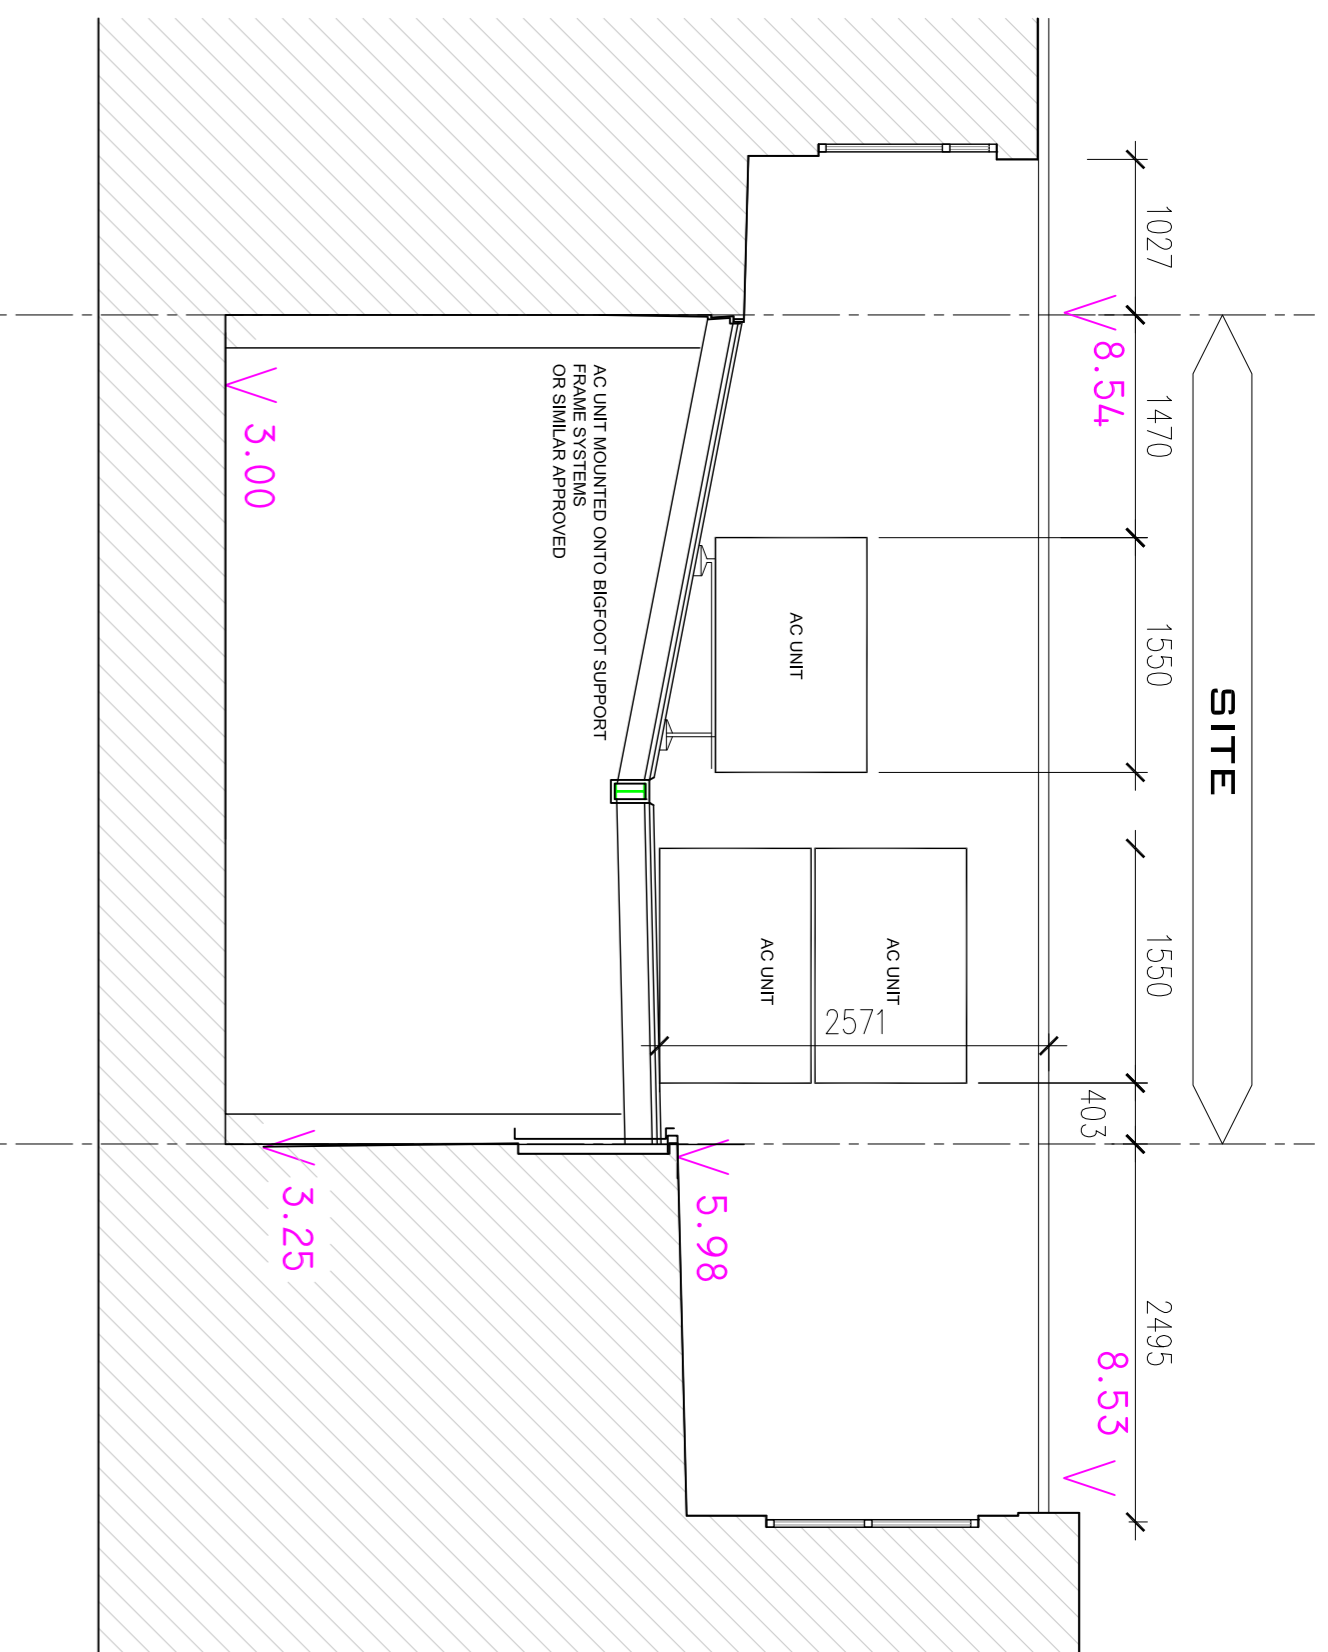

**PROPOSED END ELEVATION BB** Scale 1:50

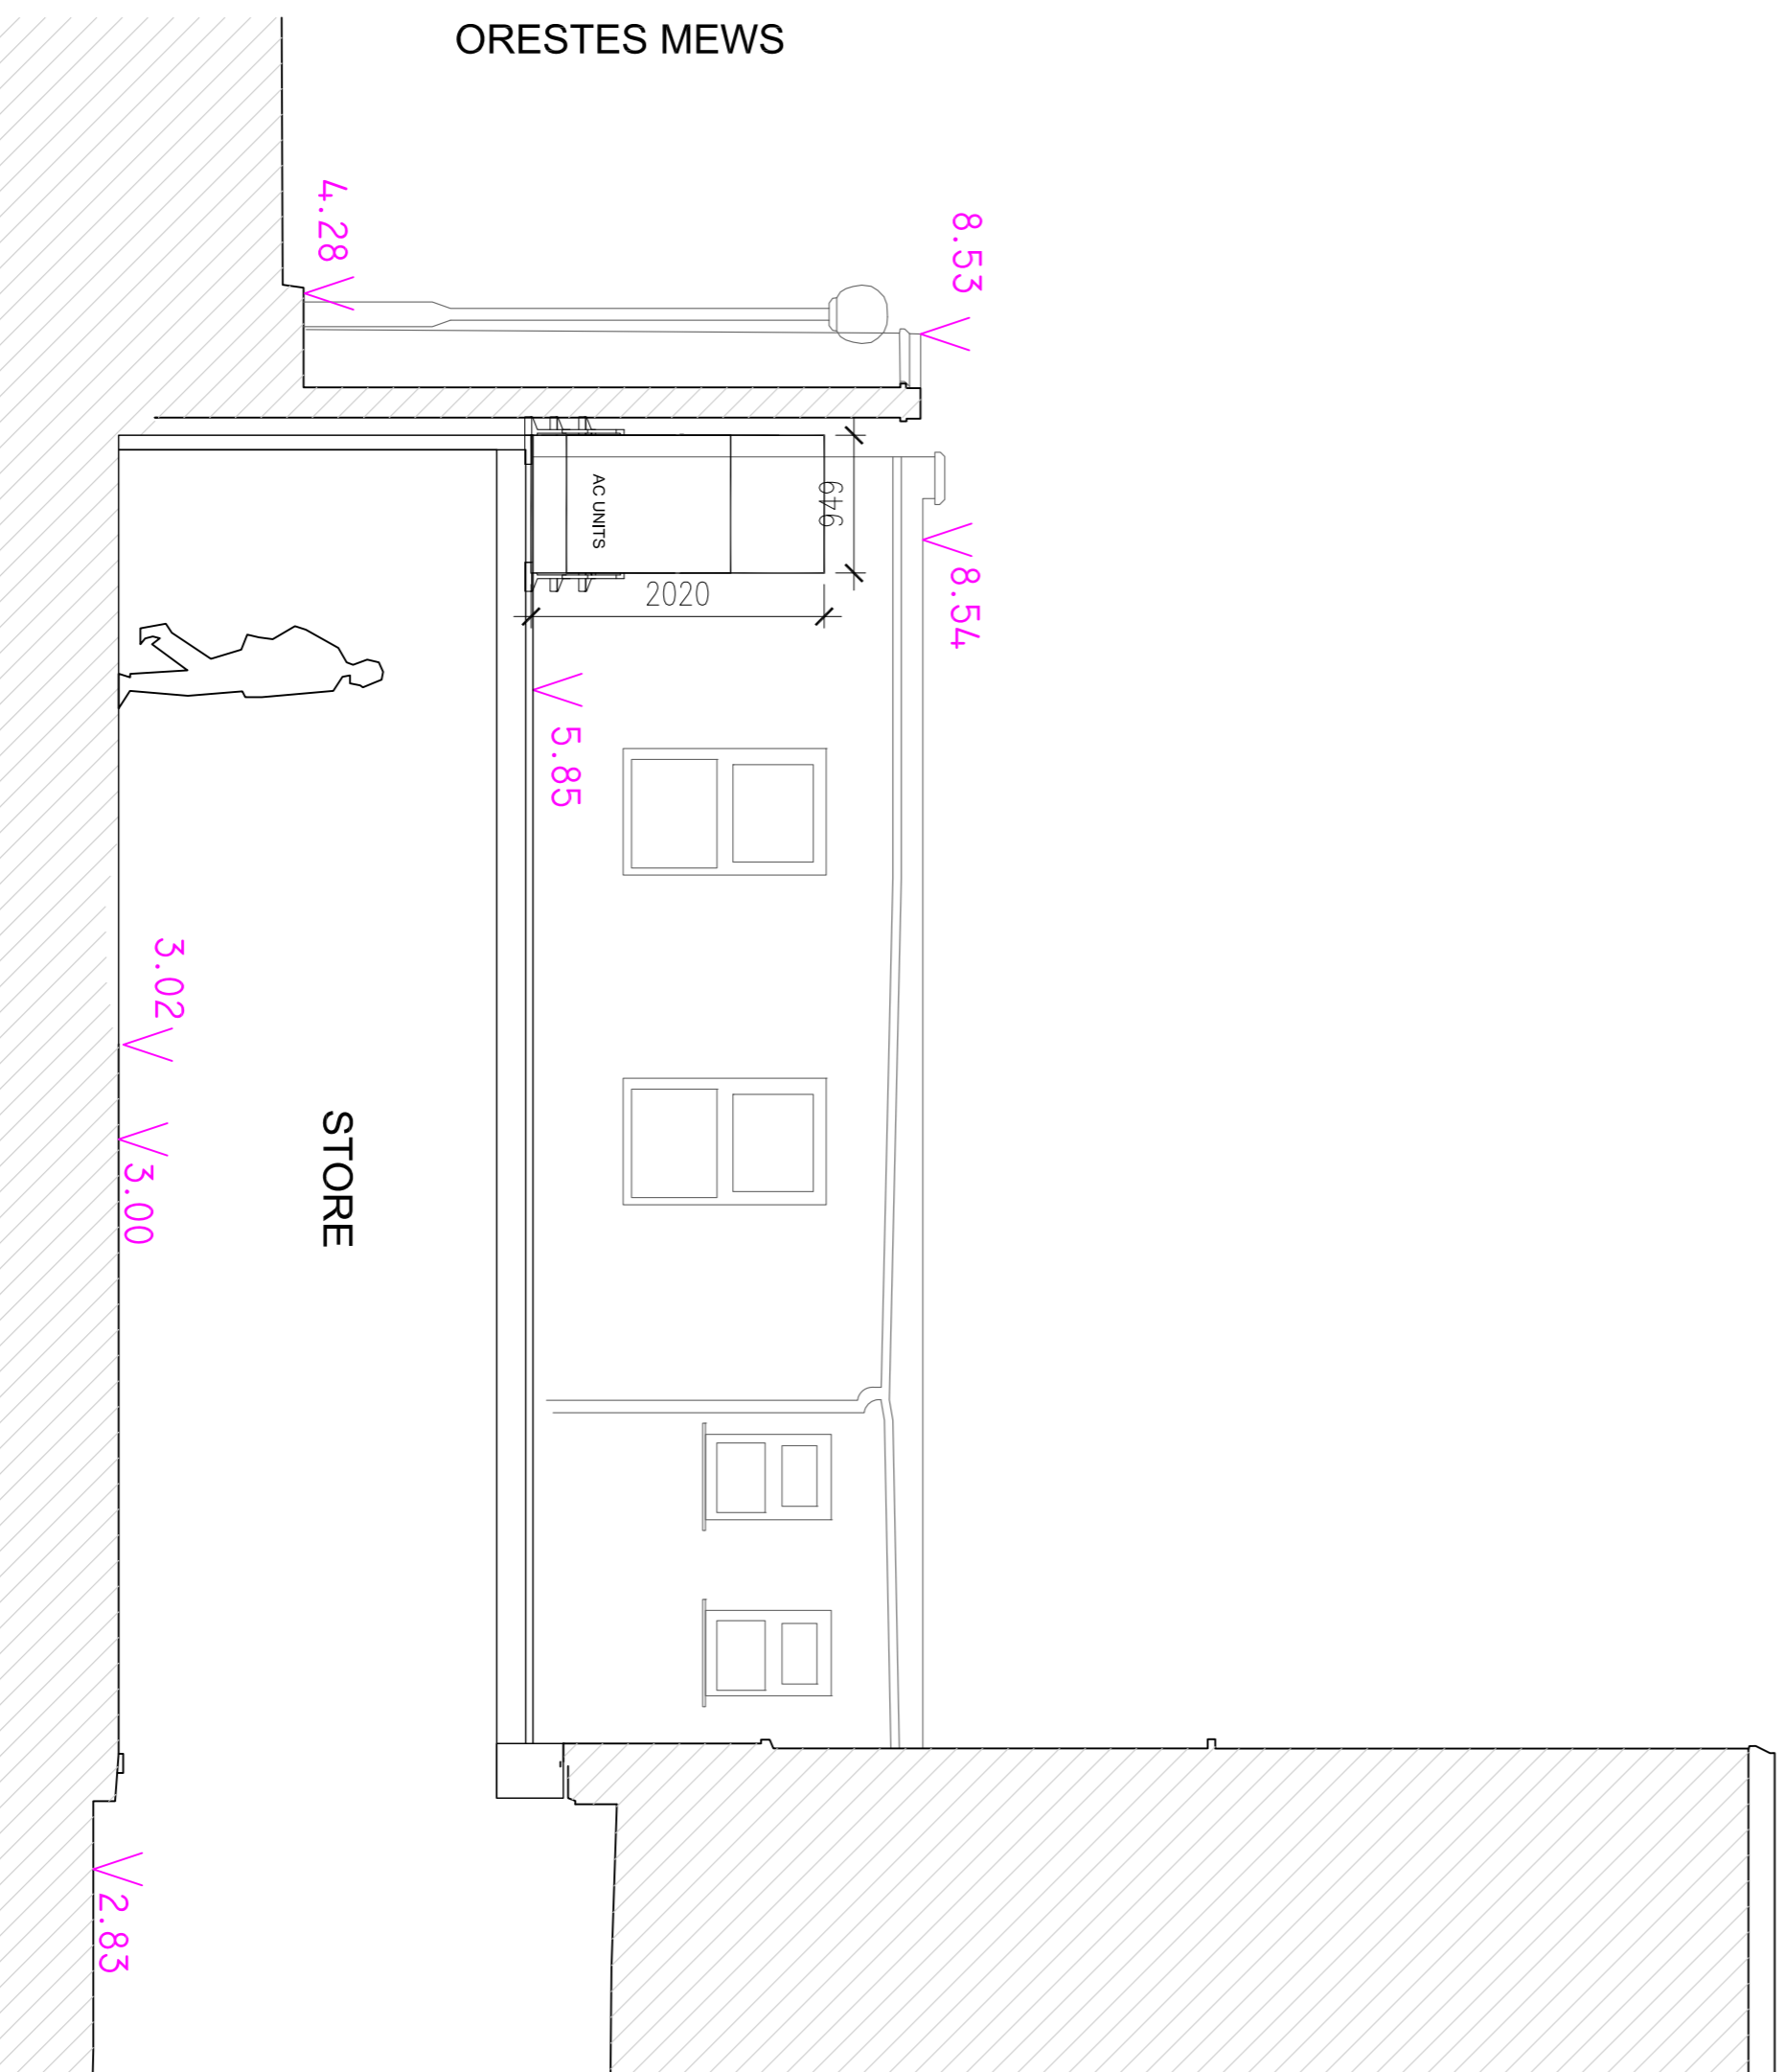

**PROPOSED SECTION AA** Scale 1:50

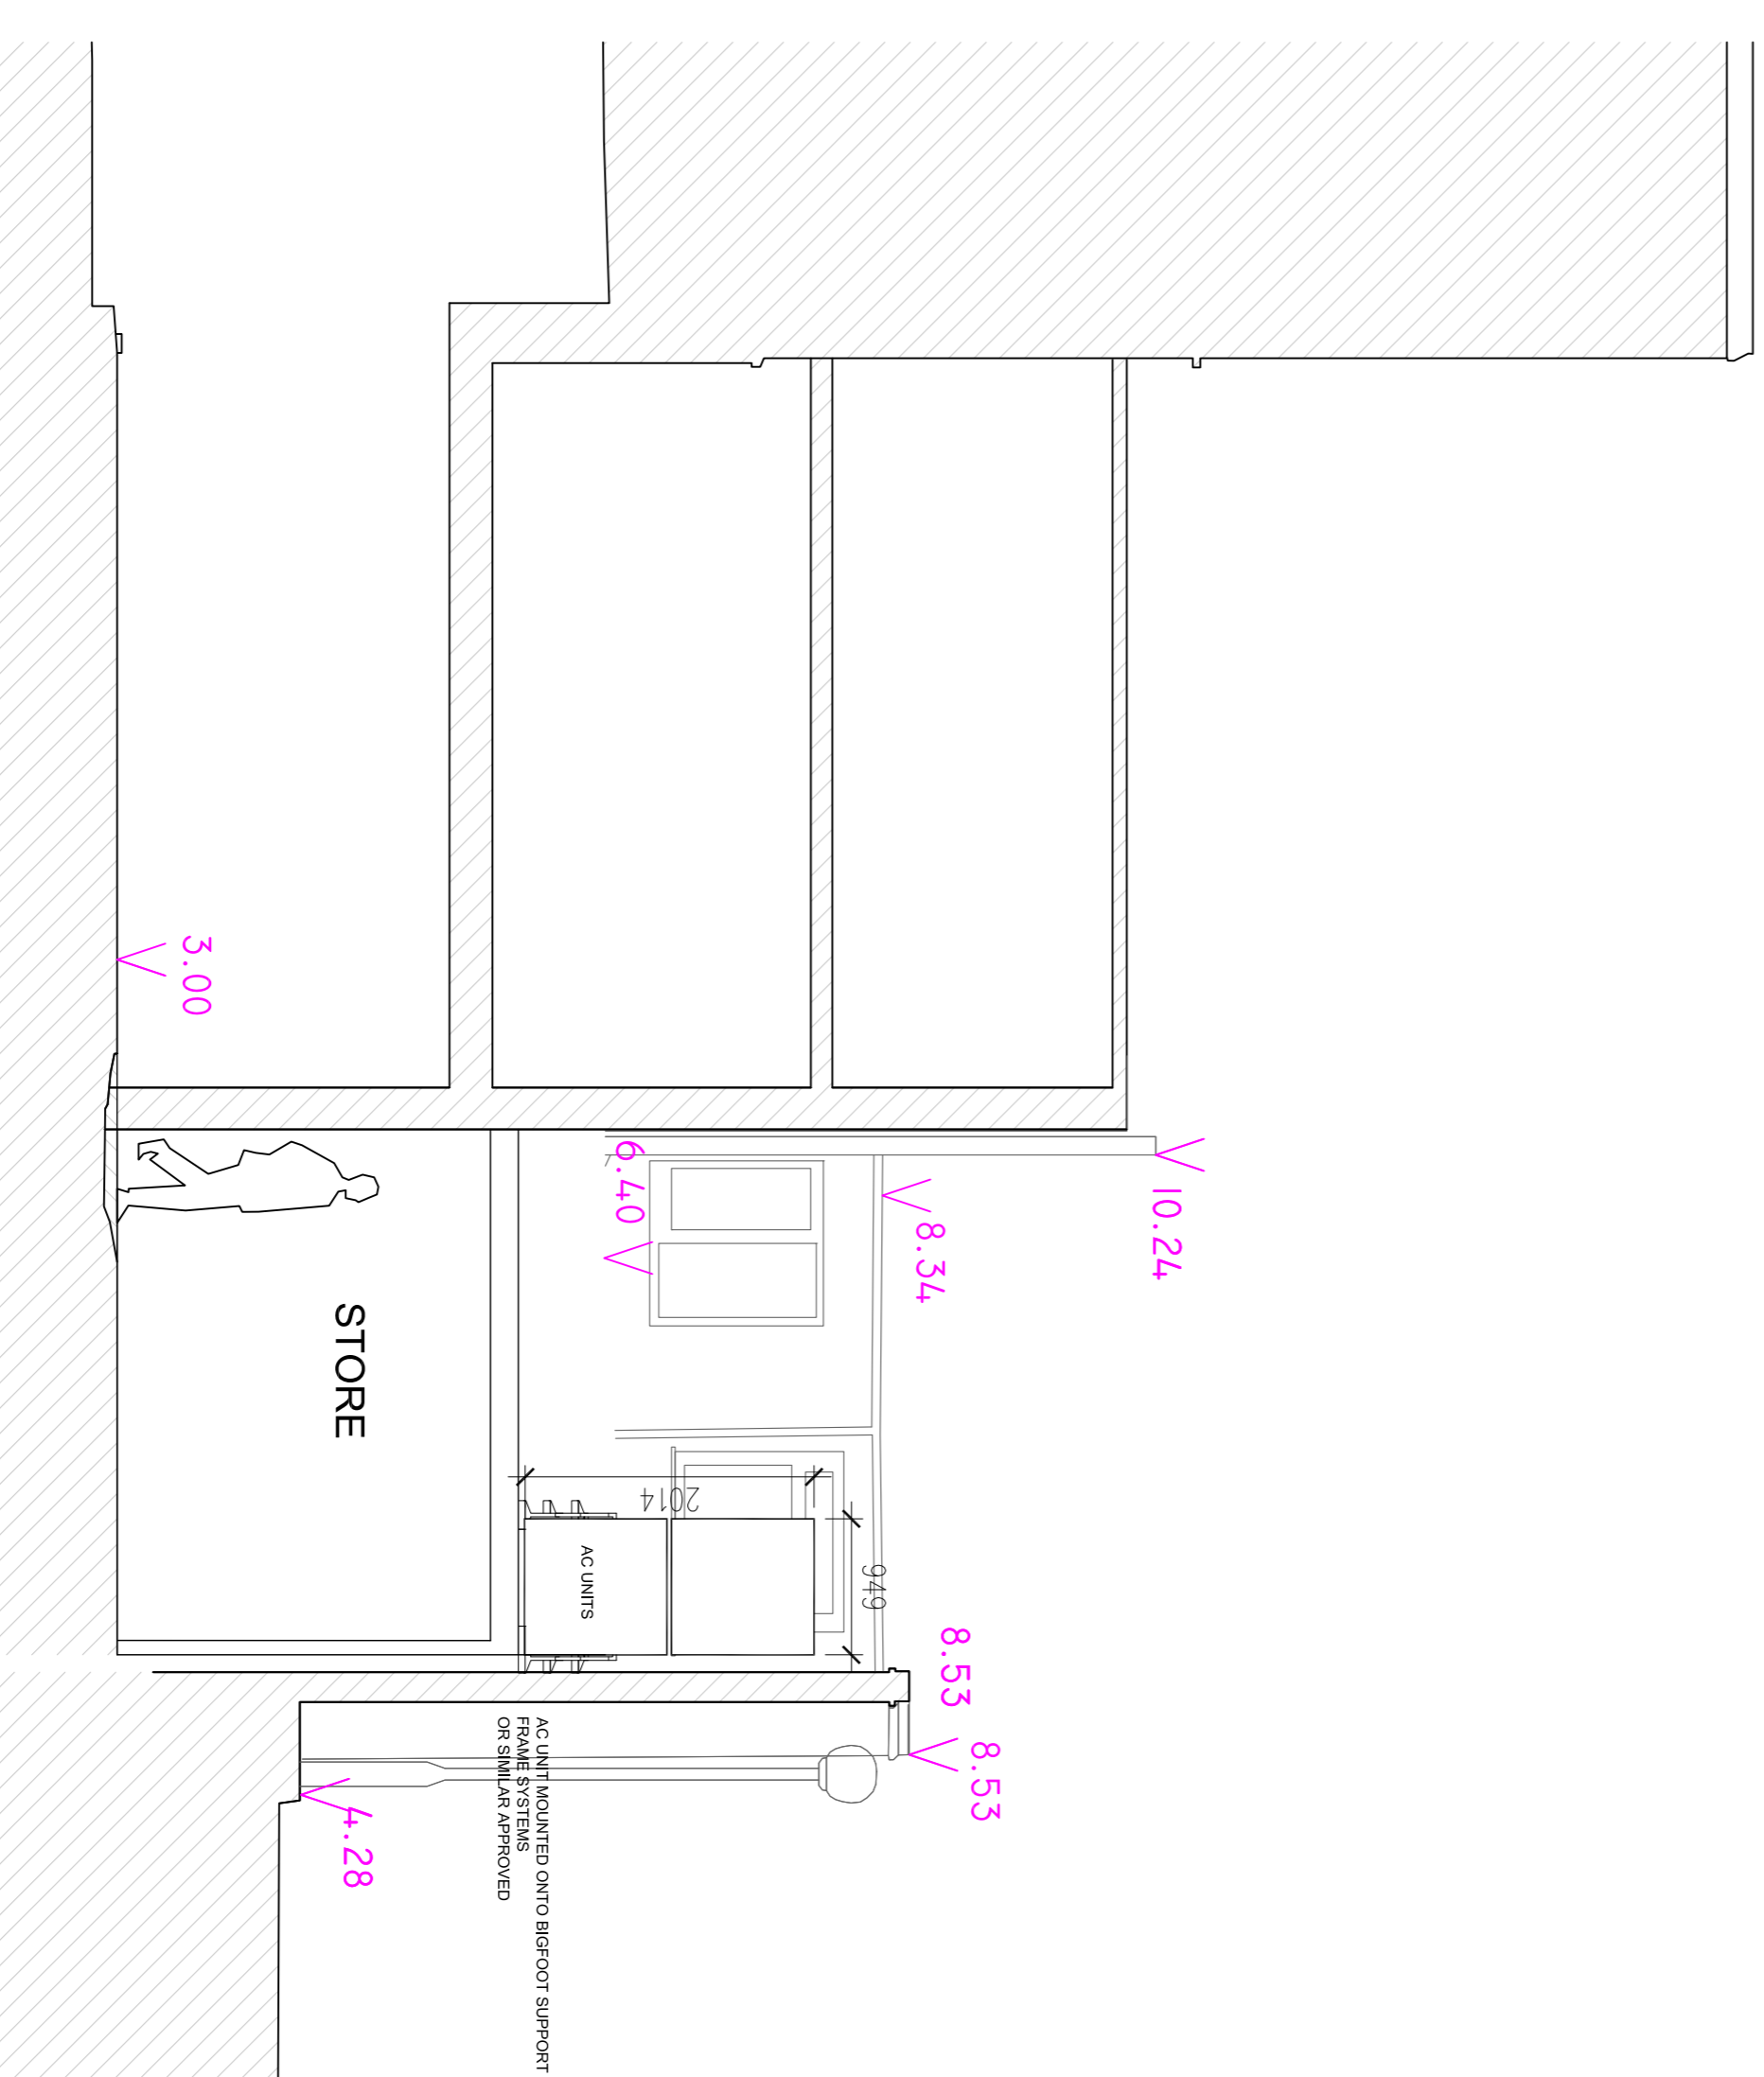

**PROPOSED SECTION CC** Scale 1:50

**SUB/ ZERO**  
Architecture

unit 6c  
dormition business park  
goodwin road  
London N9 0BG

D1: Any scale discrepancies to be reported to the Architect immediately. All dimensions to be verified by contractor on site prior to any work.  
D2: All work to be completed in accordance with the requirements of the building regulations & the relevant authority regulations & codes and the rules.  
D3: The drawings to be read in conjunction with all relevant drawings, specifications schedules and structural and services engineers drawings and reports for further detail and clarification.  
D4: Any queries to be confirmed to the architect before any stage of procurement and construction.  
D5: Any work to be completed to the architect's satisfaction and in accordance with the regulations and codes of the architect and may not be duplicated, used or disseminated without written consent of the Architect.

DATE	DESCRIPTION	BY	CHECKED
07/01/14	PRELIMINARY CONSULTANT	HP	HP
07/08/14	REVISIONS	HP	HP
07/08/14	ISSUED FOR PLANNING	HP	HP

