




SITE PLAN

Scale 1:200



LOCATION PLAN

Scale 1:1250

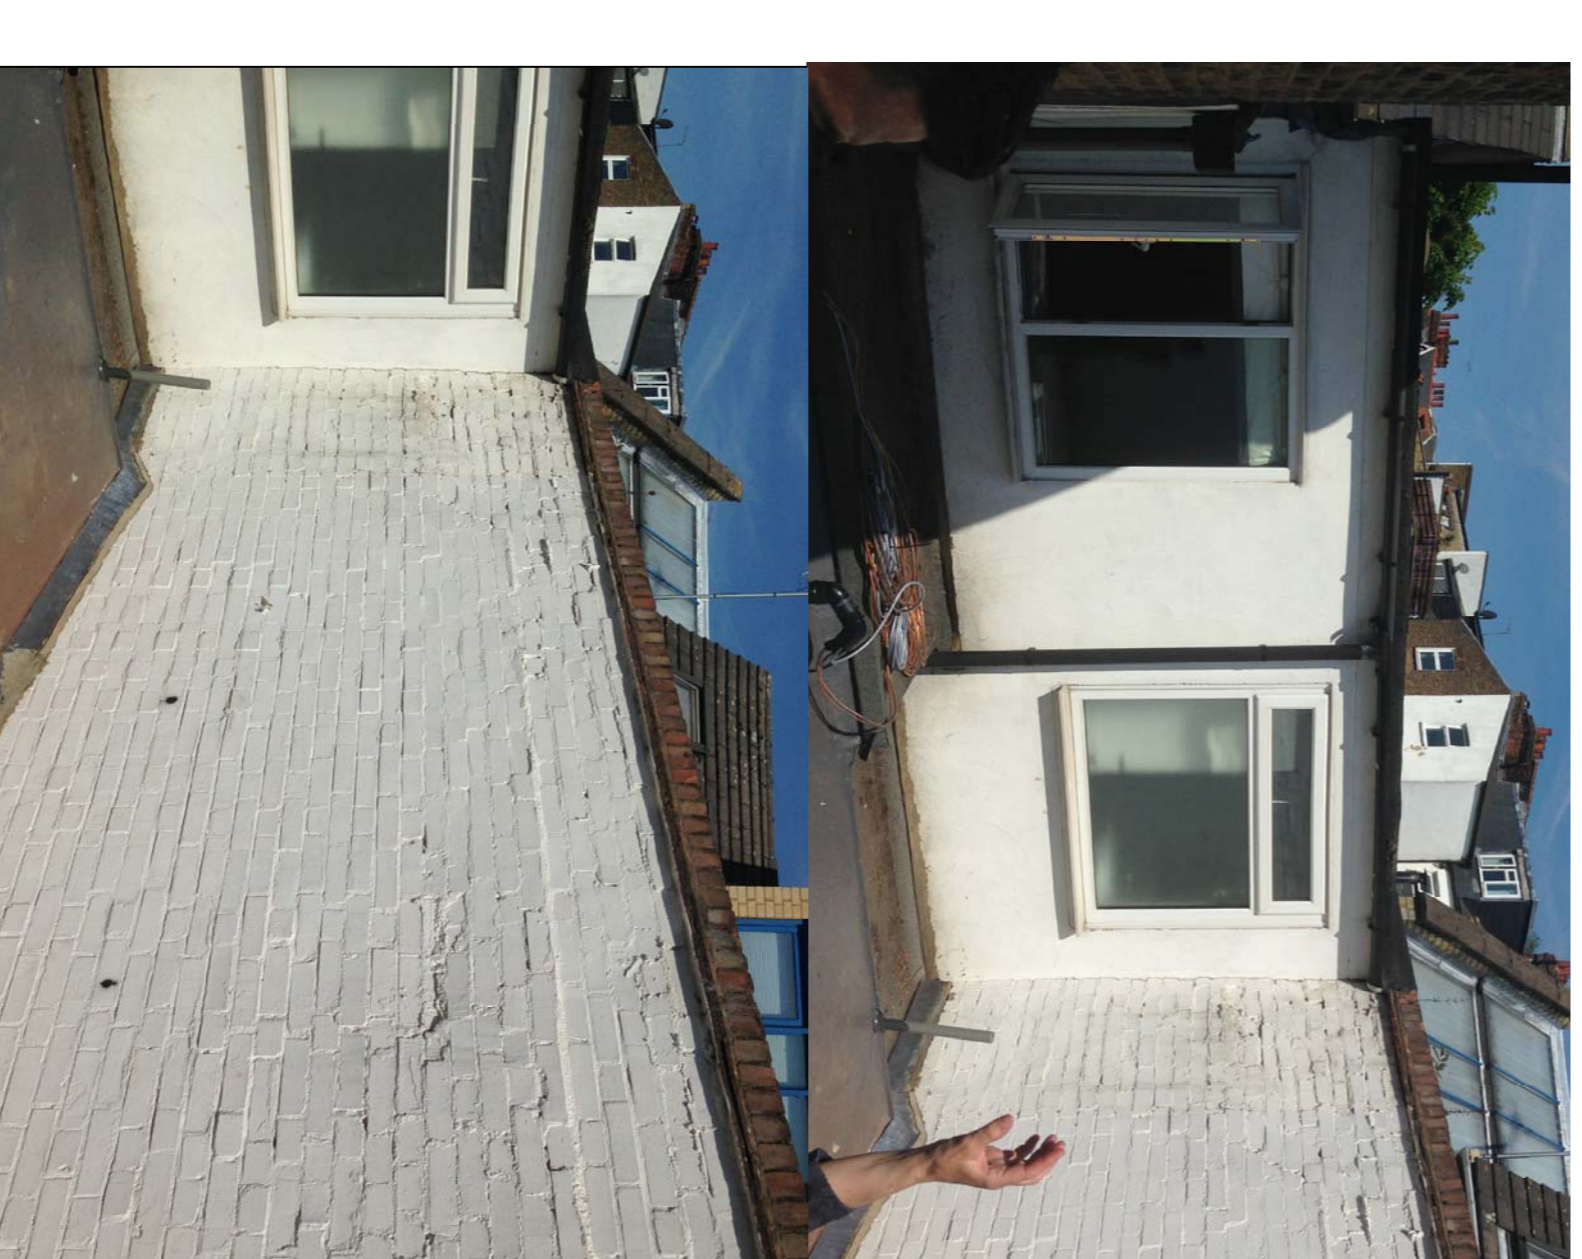


SITE PHOTOS

sub/ ZER0
ARCHITECTURE

unit **6c**
dominion business park
goodwin road
London **N9 0BG**

01: Any scale discrepancies to be reported to the Architect immediately. All drawings to be marked by contractor on site prior to any work.
02: All work to be conducted in accordance with the requirements of the Building Regulations & the Building Safety Regulations 1998 and the Building Act 2019.
03: This drawing to be read in conjunction with all relevant drawings, specifications schedules and structural and services engineers drawings and reports for further detail and clarification.
04: Any queries to be addressed to the architect within 48 hours of receipt of this drawing.
05: Any work to be undertaken outside the scope of professional and contractual obligations to be undertaken at the client's expense and without the architect's involvement.
06: Any work to be undertaken outside the scope of professional and contractual obligations to be undertaken at the client's expense and without the architect's involvement.

DATE	DESCRIPTION	BY
14/08/24	ISSUED FOR PLANNING	PH

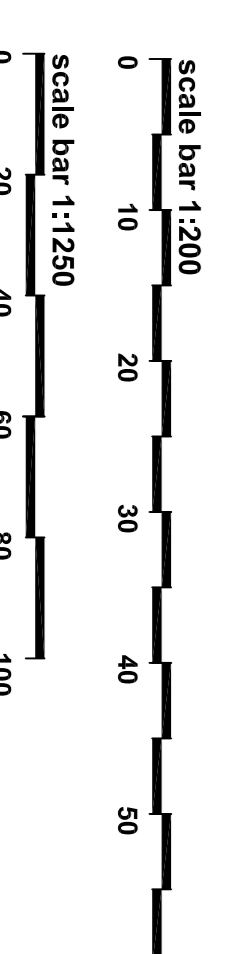

SITE LOCATION PLAN AND MAP
59 MILL LANE WEST HAMSTEAD LONDON N9 0BG
PROJECT NUMBER: 14/24/014
DATE: 14/08/24
DRAWN BY: PH
CHECKED BY: PH
AS NOTED
PLANNING
A0-101
A