




**1 EXISTING 2ND FLOOR PLAN**  
SCALE: 1:50 (A2)

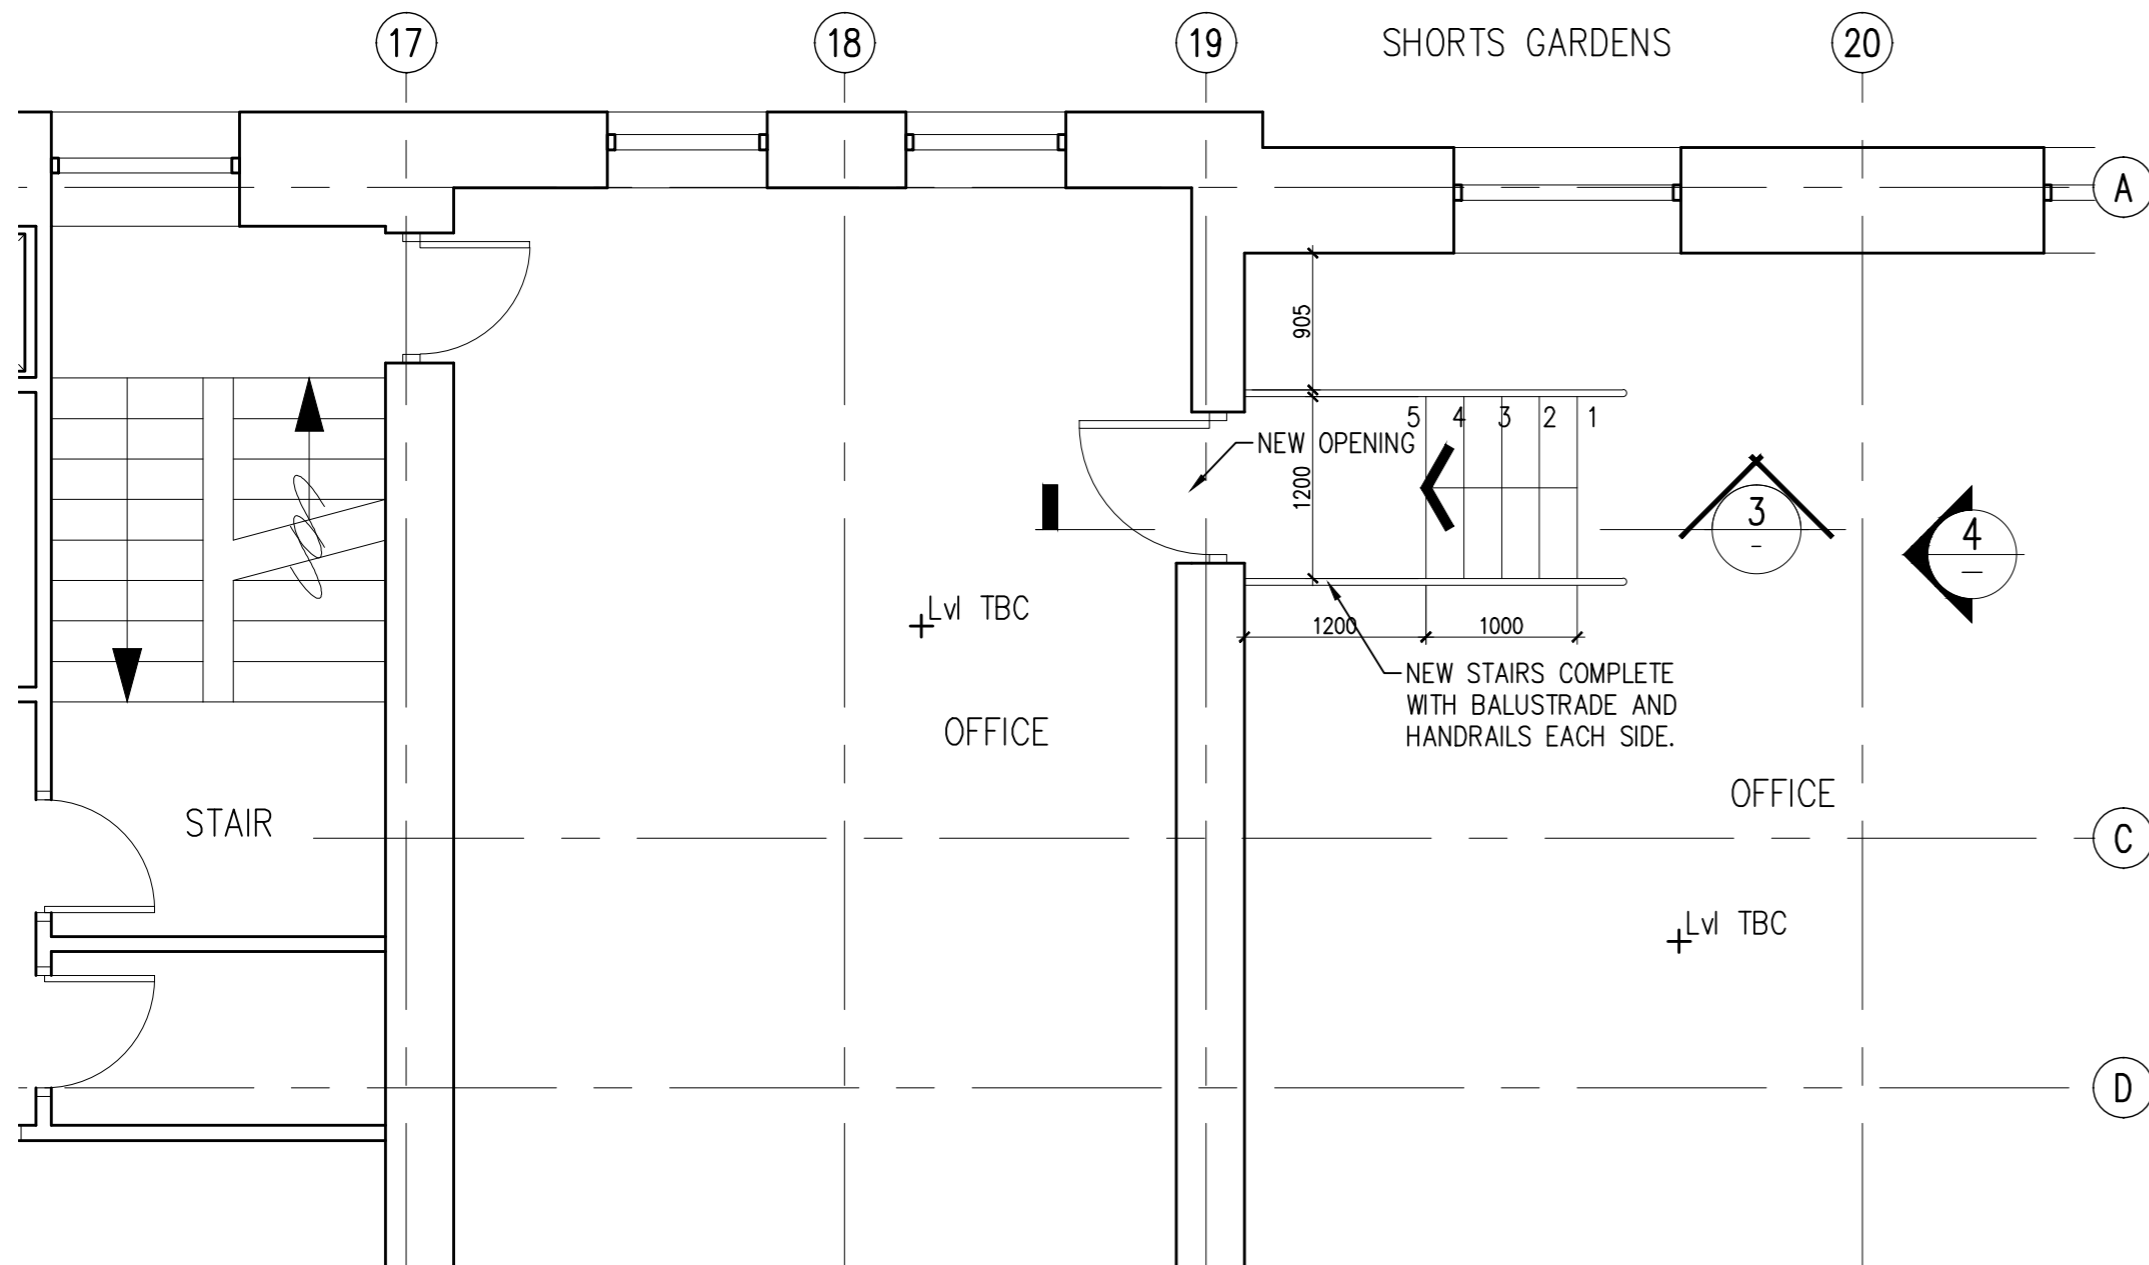

**2 PROPOSED 2ND FLOOR PLAN**  
SCALE: 1:50 (A2)

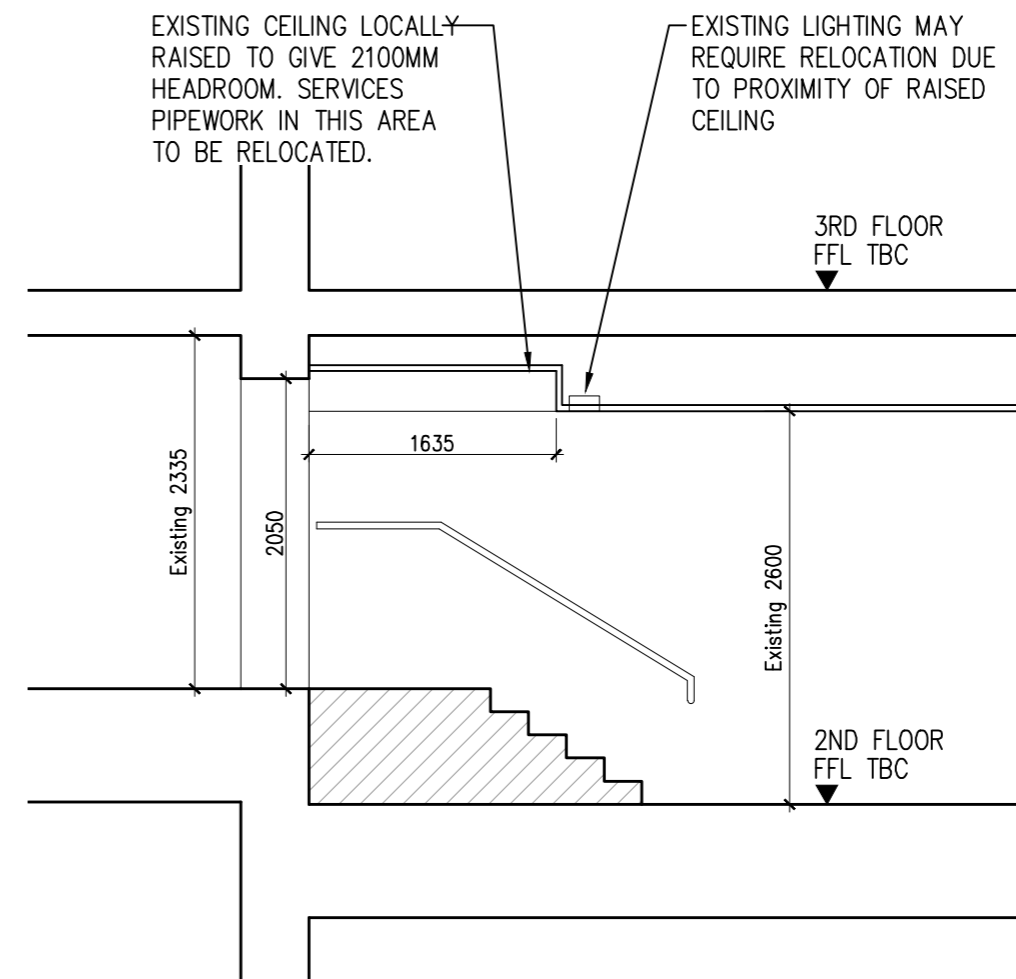

**3 PROPOSED SECTION**  
SCALE: 1:50 (A2)

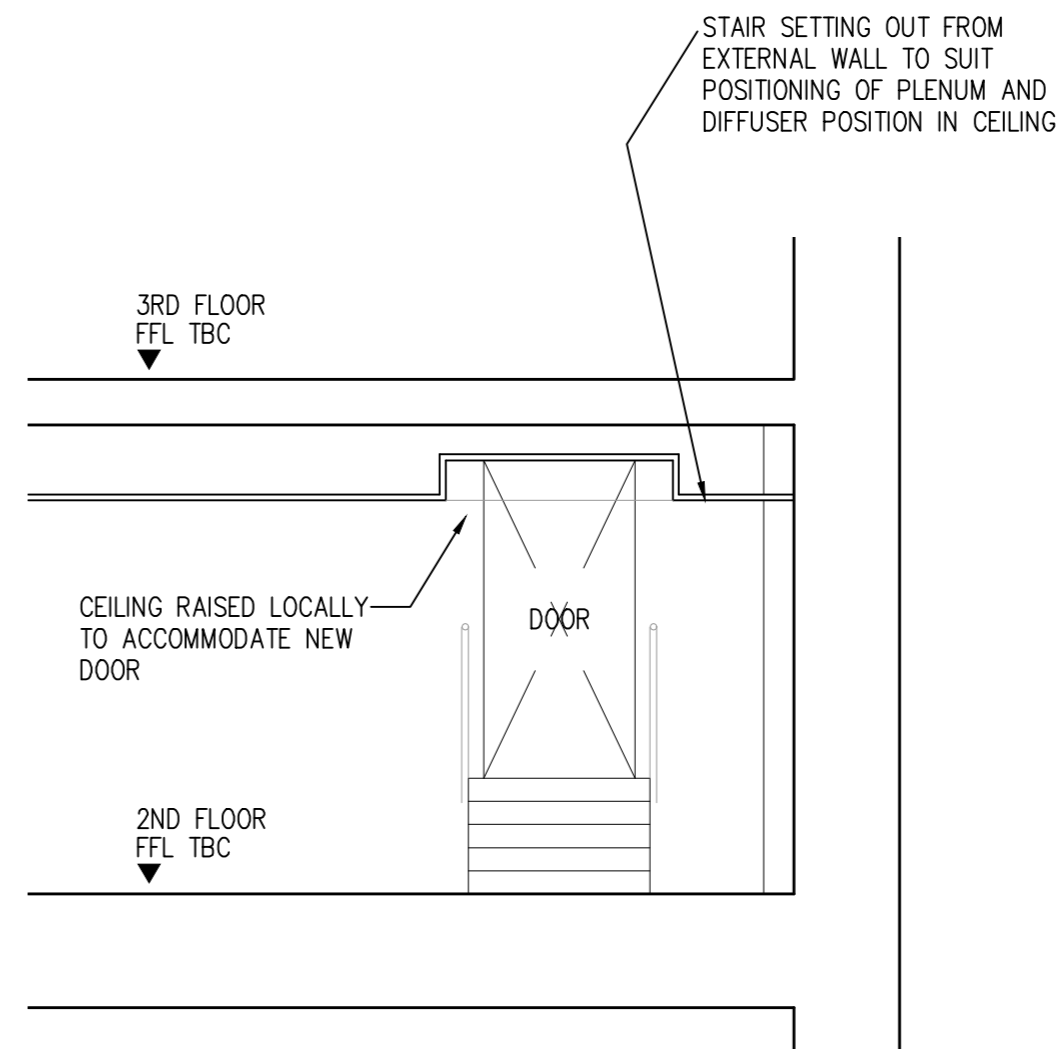

**4 PROPOSED DOOR ELEVATION**  
SCALE: 1:50 (A2)

NOTES

- 1 The Contractor must check and confirm dimensions
- 2 All discrepancies must be reported and resolved by the Architect before works commence
- 3 This drawing is not to be scaled
- 4 All work and materials to be in accordance with current applicable Statutory Legislation and to comply with all relevant Codes of Practice and British Standards.

Rev | First Issue. | 17/07/2014 | Date

**Rolfe Judd**

Architecture Planning Interiors  
Old Church Court, Claylands Road, The Oval, London SW8 1NZ  
T 020 7556 1500  
www.rolfe-judd.co.uk

Client  
**SHAFTESBURY PLC**

Project  
**THOMAS NEAL'S CENTRE  
LONDON WC2**

Drawing  
**20 SHORTS GARDENS  
2ND FLOOR PROPOSAL**

Scale	Date	Drawn
1:50 (A2)	MAR 11	SG

Drawing No	Revision
4621 / T(32) P02	-
CAD Ref No G:\4621\T_Series\T32\T32P02	
© Copyright Rolfe Judd Ltd	

