




UPPER WOBURN PLACE ELEVATION : AS EXISTING

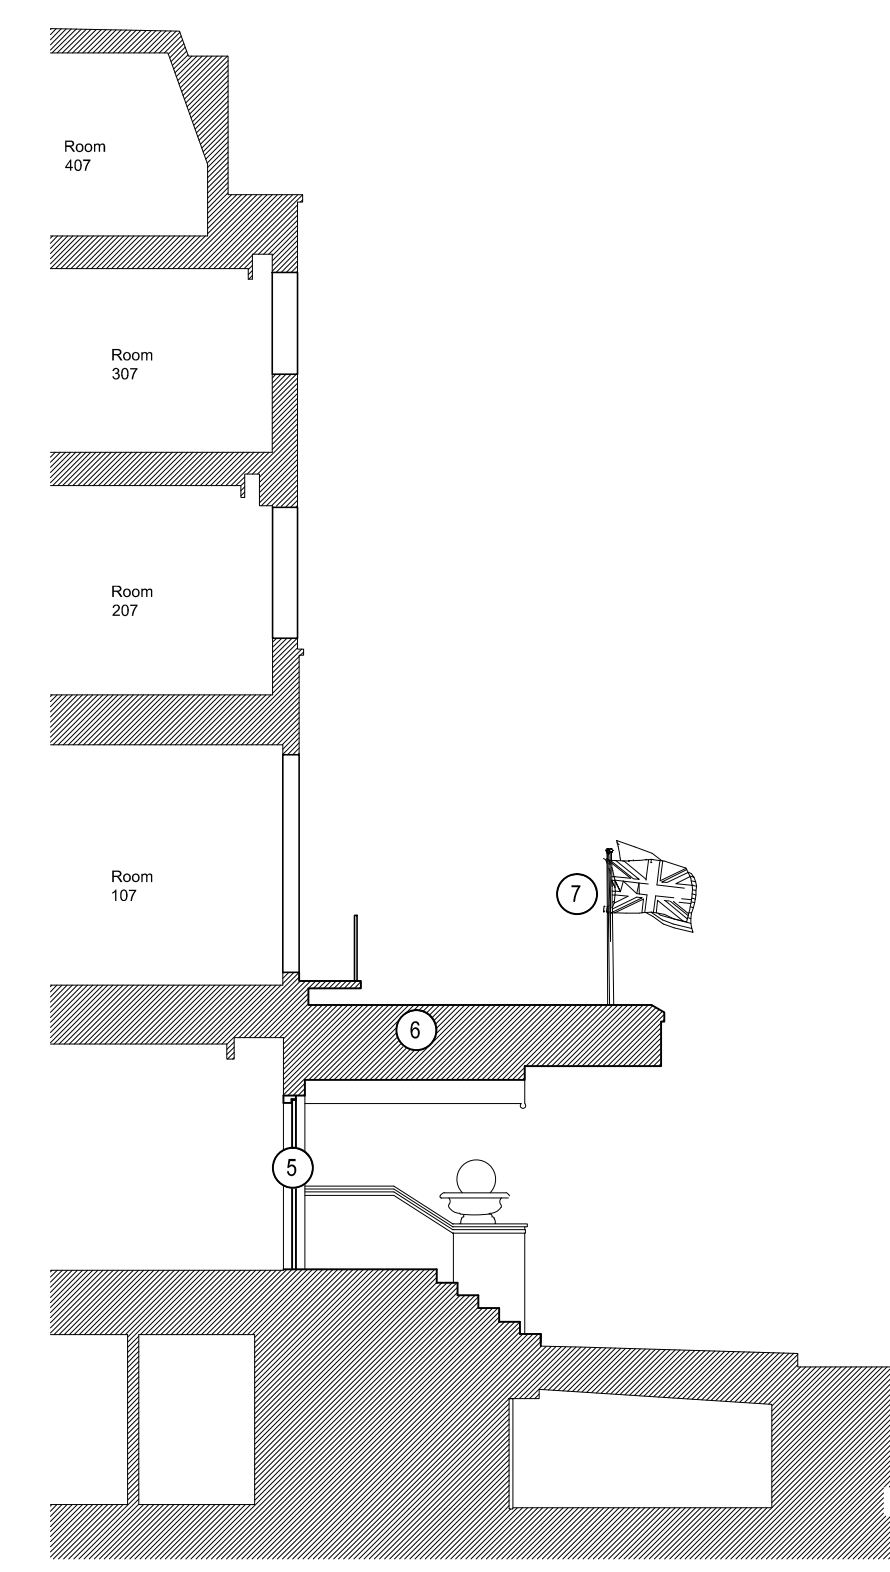


SIDE ELEVATION : AS EXISTING

- NOTE:  
 ALL ENTRANCE AND HANGING SIGNAGE SUBJECT TO SEPARATE SIGNAGE APPLICATION.  
 PLEASE READ THIS DRAWING IN CONJUNCTION WITH MDL DRAWING 3915/061  
 ALL NEW GLAZING TO BE CLEAR
- ① EXISTING GLAZED SCREEN, FRAME AND DOOR/S REPLACED WITH 5 PANELED GLAZED SCREEN AND FRAME, FRAME FINISH AND COLOUR TBC. SEE MDL DRAWING 3915/ 061 FOR FLOOR PLANS
  - ② PROPOSED CANOPY CONSTRUCTION TO BE PPC STEEL/ ALUMINIUM FRAME AT 5° PITCH, COLOUR TO MATCH EXISTING IRONWORK WITH NOM 32mm THICK PILKINGTON GLAZING SYSTEM WITH LIGHT SAND BLASTING, OR SIMILAR
  - ③ EXISTING METAL RAILINGS AND PLINTH CUT OUT TO FORM NEW WHEELCHAIR ACCESSIBLE AUTOMATIC OPENING GATE TO MATCH EXISTING RAILS TO NEW WHEELCHAIR ACCESSIBLE PLATFORM LIFT.
  - ④ 3No. NEW ANGLED, FACE FIXED FLAGPOLES.
  - ⑤ PROPRIETARY STAINLESS STEEL SUSPENSION SYSTEM.
  - ⑥ EXISTING CANOPY INCORPORATING 'HILTON LONDON EUSTON' SIGNAGE AND 3No. FLAGPOLES TO BE REMOVED.
  - ⑦ EXISTING 3No. FLAGPOLES TO BE REMOVED.
  - ⑧ EXISTING REVOLVING AND HINGED DOOR/S TO BE REMOVED AND REPLACED
  - ⑨ ALL NEW SIGNAGE AND LIGHTING SUBJECT TO SEPARATE APPLICATION.



UPPER WOBURN PLACE ELEVATION : AS PROPOSED

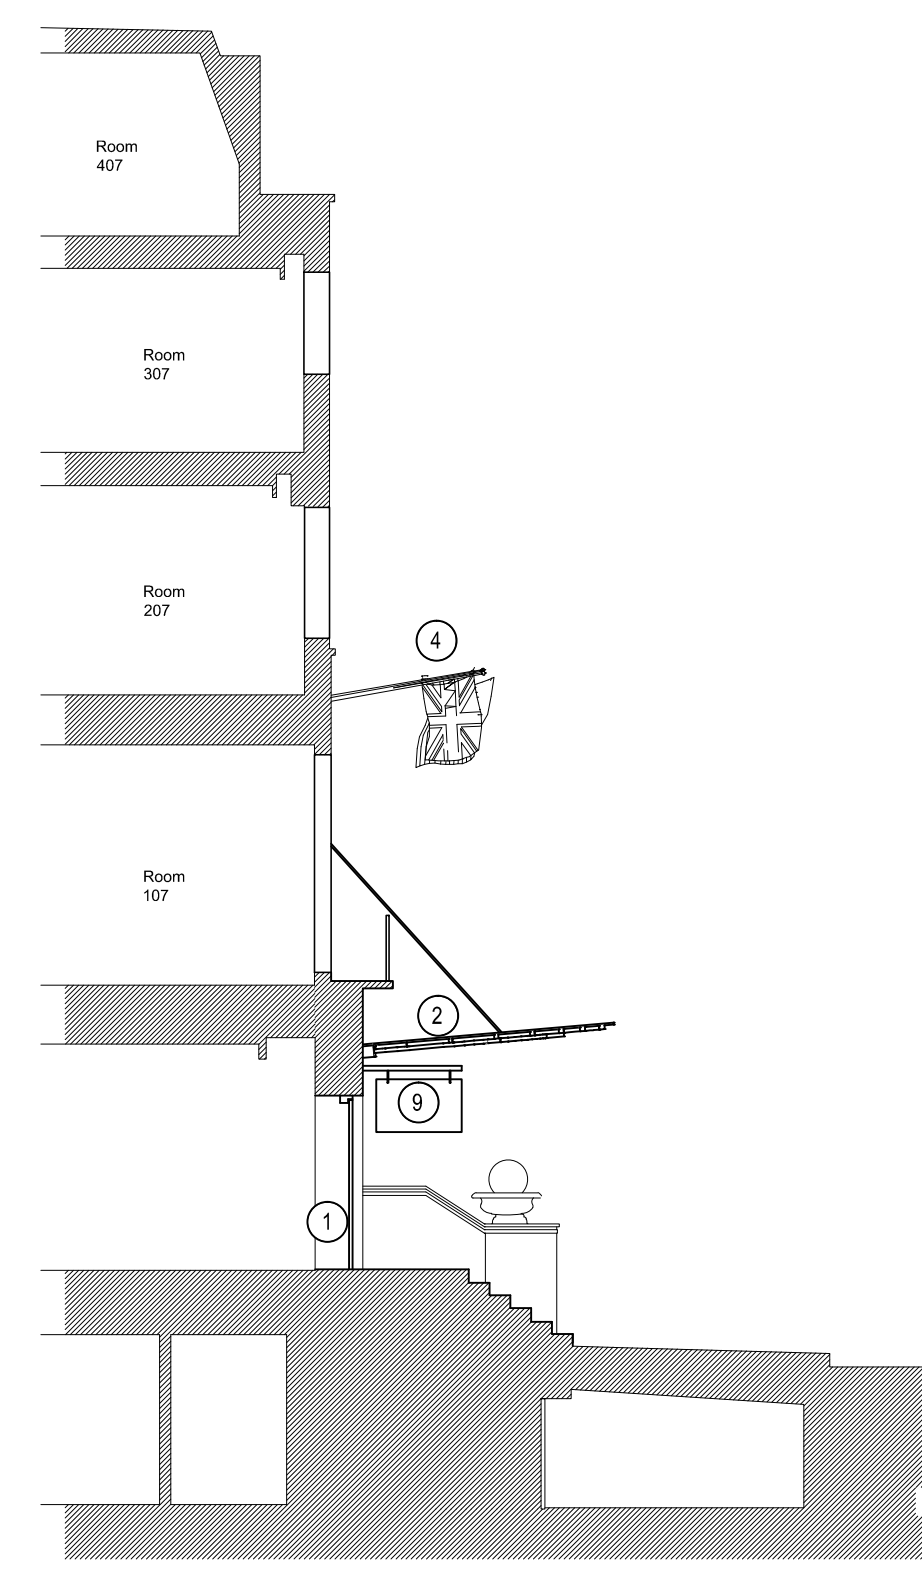

SIDE ELEVATION : AS PROPOSED



**MORRISON DESIGN**  
 CHARTERED ARCHITECTS

St Alkmunds House, 103 Belper Road, Derby DE1 3ES  
 T: 01332 363355 F: 01332 291441 E: architect@morrisondesign.co.uk

Job Title  
**Hilton London Euston**  
 Upper Woburn Place  
 London  
 Muirgold Ltd

Drawing Title  
**Proposed Canopy Replacement**  
 Existing & Proposed Elevations/ Sections

File Ref:  
 Plotter Settings: monochrome\_316

Scale: 1:100 @ A1      Drawn: P/JN      CFI      Date: July '14

Job No.      Drawing No.      Revision  
 3915      061

**PLANNING SUBMISSION**