


1. DO NOT SCALE.  
 2. THIS DRAWING IS TO BE READ WITH ALL OTHER RELEVANT DRAWINGS AND SPECIFICATIONS.

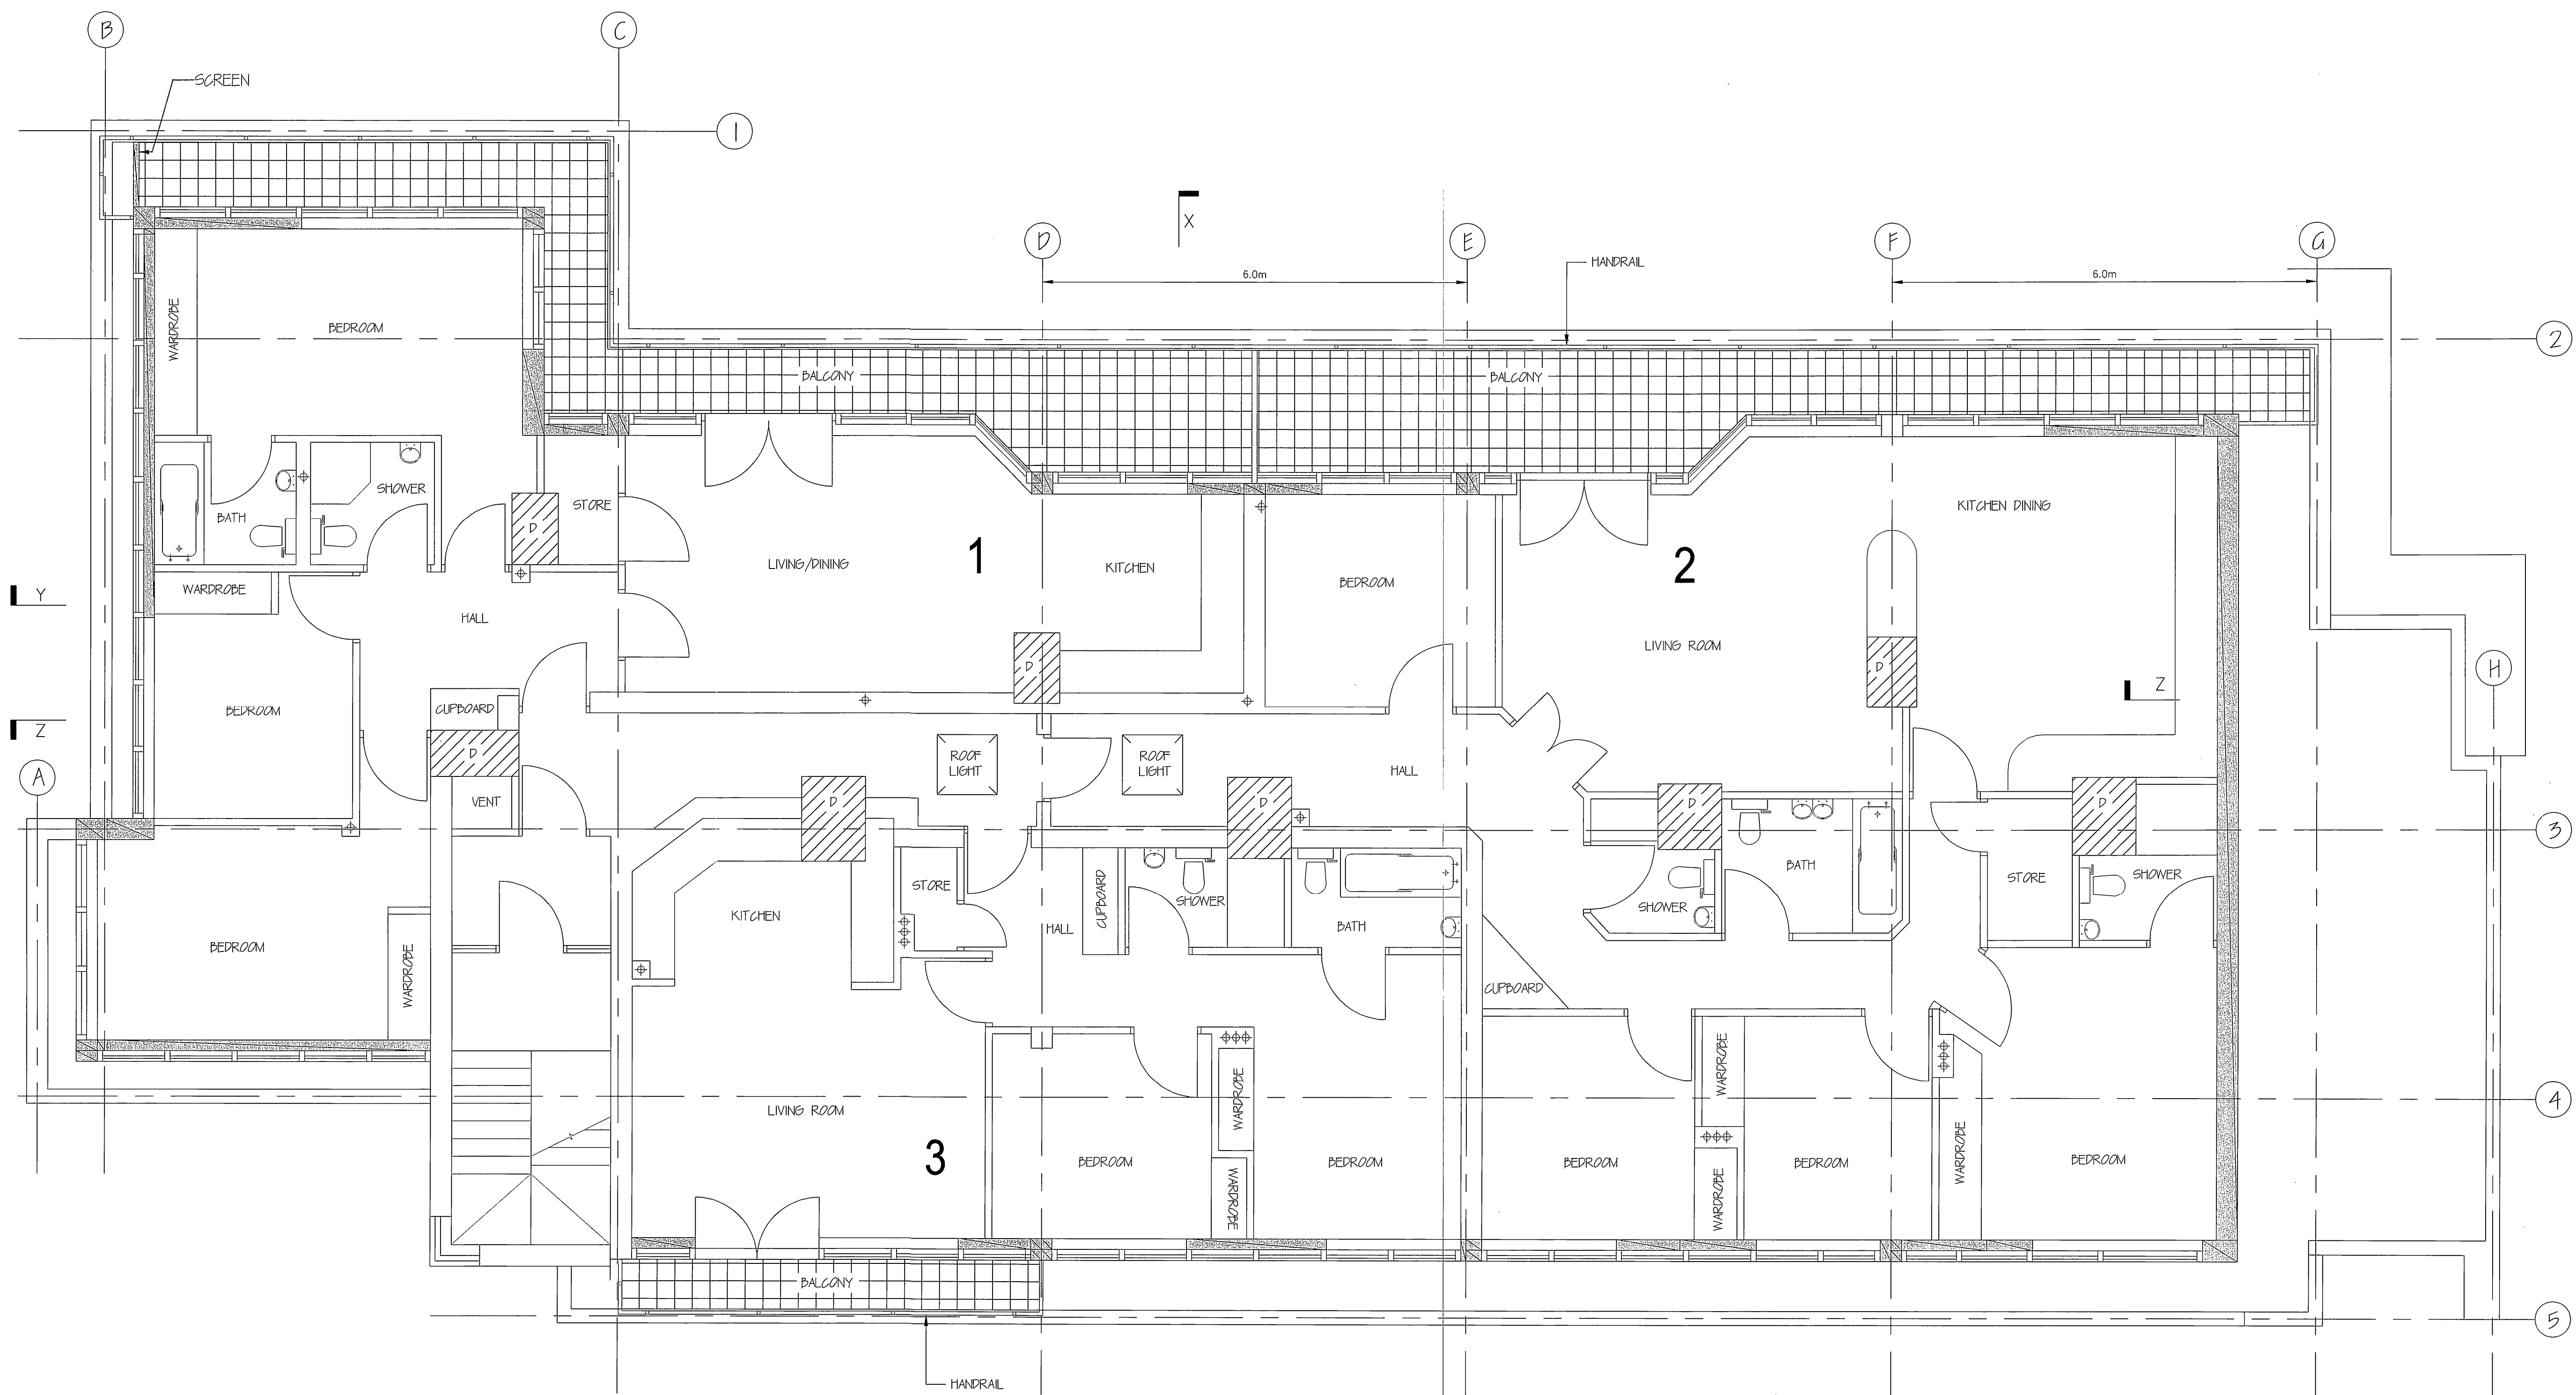

FLAT 1 - 41 SQM (441 SQFT)  
 FLAT 2 - 54 SQM (581 SQFT)  
 FLAT 3 - 26 SQM (280 SQFT)  
 NOT INCLUDING BALCONYS

PROPOSED 5TH FLOOR PLAN  
 (1:50)

J 25.07.14

H	19.12.13	MINOR AMENDS
G	11.10.13	HANDRAIL ADDED
F	13.09.13	ROOF PLAN REVISED
E	06.09.13	LAYOUT REVISED/ROOF PLAN ADDED
D	10.08.13	LAYOUT REVISED
C	26.06.12	LAYOUT REVISED/HANDRAIL ADDED
B	10.06.12	LAYOUT REVISED
A	13.03.12	FIRST ISSUE

AMENDMENTS

Chartered Architects  
 The Laurels, Lynn Road, Stoke Ferry  
 King's Lynn, Norfolk, PE33 9SW  
 TEL: 01366 501359 FAX: 01366 502192  
 regpartnership@btinternet.com © RM Partnership ALL RIGHTS RESERVED

PROJECT TITLE  
**45 NEW COMPTON STREET WC2**

DRAWING TITLE  
**PROPOSED 5TH FLOOR PLAN**

DATE: MAR '12  
 DRAWN: D.W.  
 SCALE: 1:50, A1  
 DRAWING STATUS: **PRELIMINARY**  
 JOB/DRG NO.: **0814/200**  
 REV: **J**