





SCALE BAR ~ Meters

~ NOTES ~


ALL WORK TO BE TO CLIENT & LOCAL AUTHORITY APPROVAL.
ALL RELEVANT BS'S & CP'S TO BE COMPLIED WITH.
ANY DISTURBANCE TO BE MADE GOOD TO MATCH EXISTING.
ARCHITRAVES, CORNICES, DOORS & SKIRTINGS TO MATCH.
SERVICES TO BE ALTERED & EXTENDED AS NECESSARY.

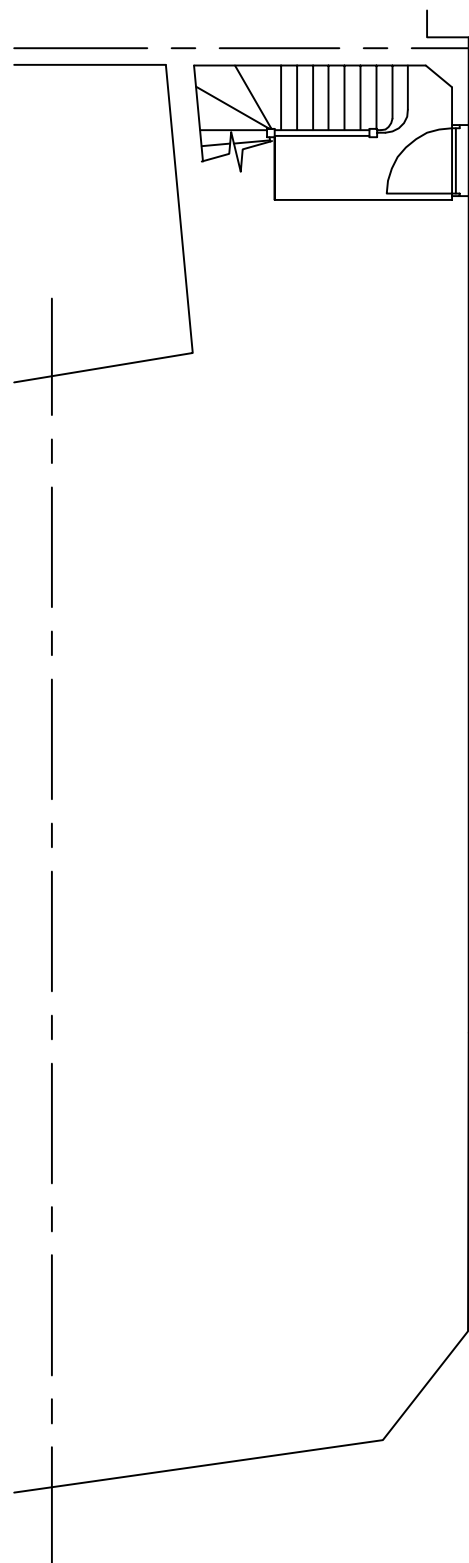


GROUND FLOOR ENTRANCE

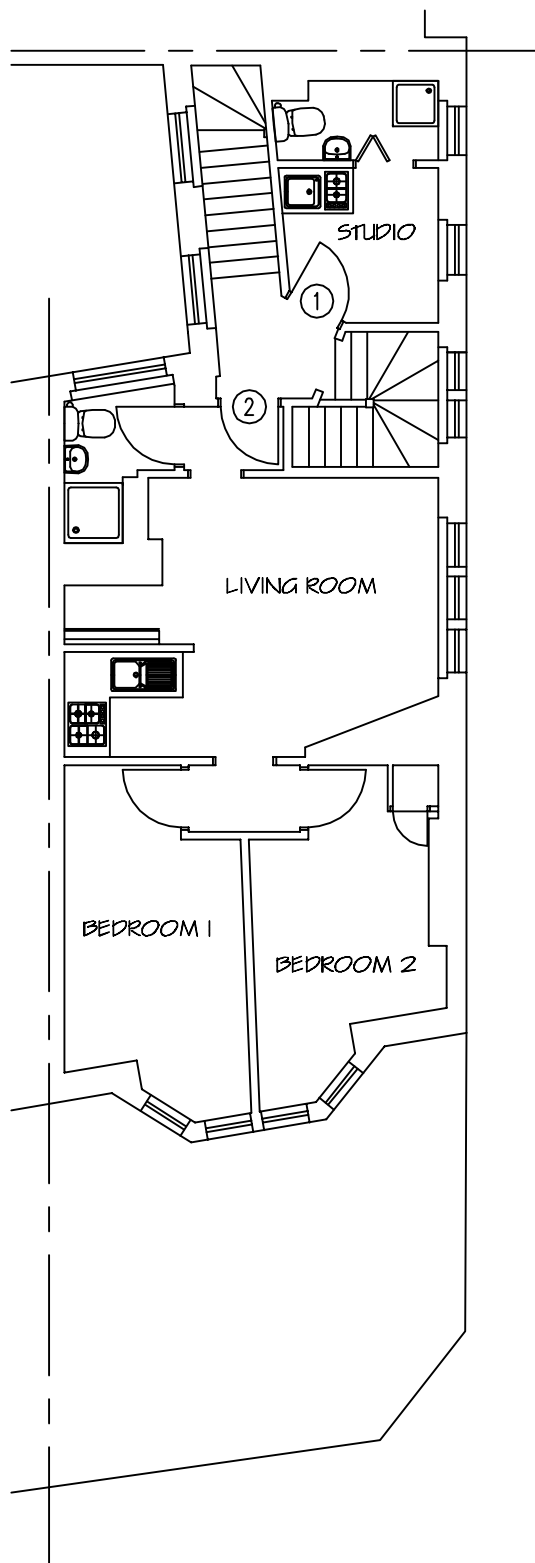

FIRST FLOOR

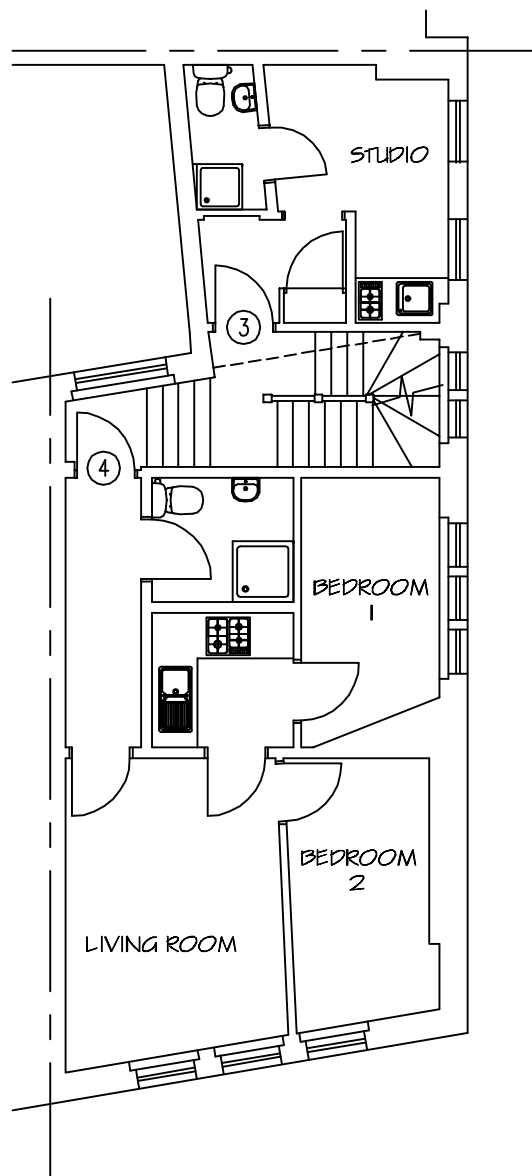

SECOND FLOOR

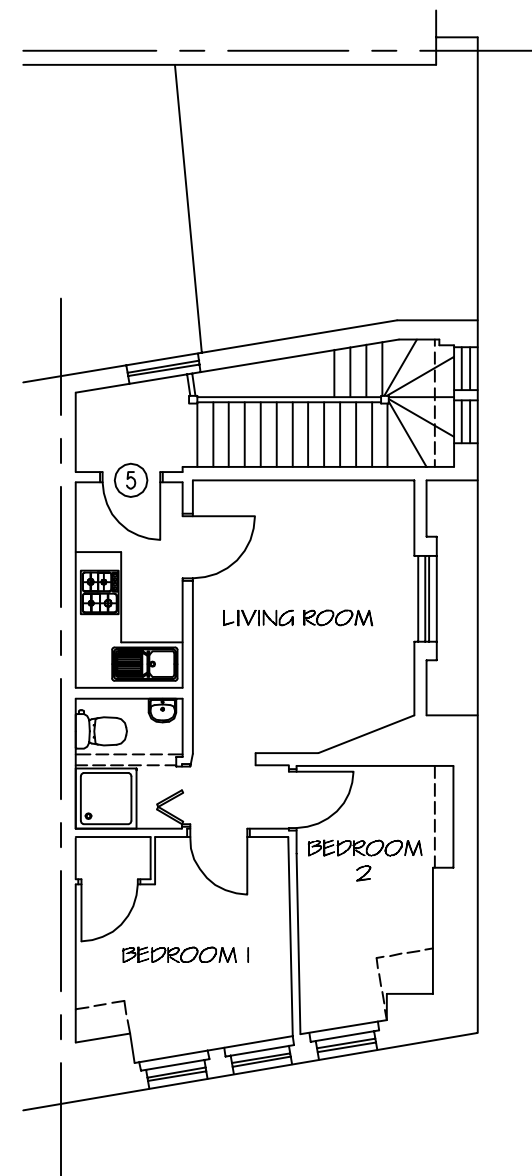

THIRD FLOOR

| REVISIONS | DATE |
|---|------|
| Architectural Design & Planning 32 Grange Road Plymouth PL7 2HY t: 01752 341696 m:07973 136876 | |
| THE DESIGN WORKS | |
| TITLE EXISTING FLOOR PLANS | |
| ADDRESS 318a KILBURN HIGH ROAD LONDON NW6 2QN | |
| CLIENT ADILSONS PROPERTIES Ltd. | |
| SCALE A3 1:100 & 1:50 A1 DATE JULY 2014 | |
| DRAWING No. | REV. |
| 140721/01 | |