


EXISTING FIRST FLOOR PLAN

No changes to external envelope


1 Existing First Floor plan
Scale - 1:200 @A3

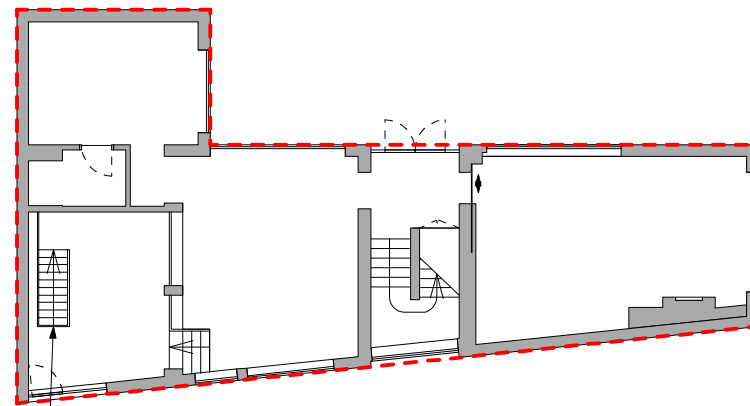

EXISTING GROUND FLOOR PLAN

No changes to external envelope

2 Existing Ground Floor plan
Scale - 1:200 @A3

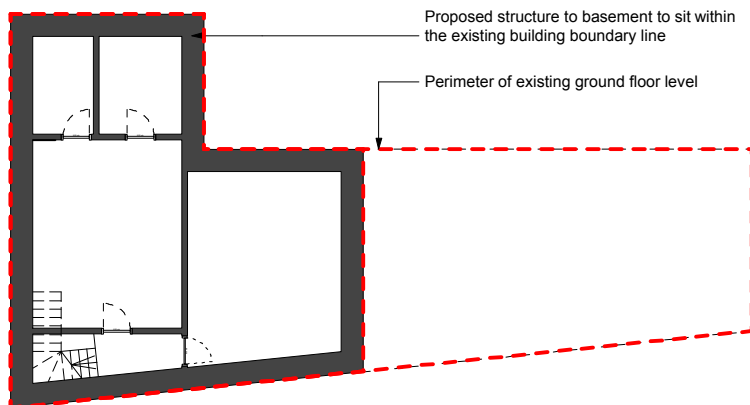



PROPOSED BASEMENT FLOOR PLAN


Built within the existing building boundary with no external manifestation

KEY

- EXISTING WALLS
- PROPOSED WALLS

3 Proposed Basement Floor plan
Scale - 1:200 @A3

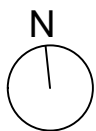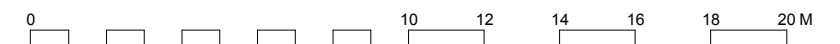

Project Albert Terrace Mews	Client	Date of First Issue ???? 2014	Format A3	Revision MR	Structural Engineer James Frith	 MRJ RUNDELL + ASSOCIATES LTD Architecture & Design Services <small>The Courtyard - Unit 2a 44 Gloucester Avenue London NW1 8JD Tel. 020 7483 8360 Fax. 020 7483 8361 www.rundellassociates.com office@rundellassociates.com</small>
Drawing Title Existing & Proposed Plans	Job No. 3404	Drawing No. 301 PL	Drawn by PL	Scale 1:200	Services Engineer	
					Quantity Surveyor	