




Existing granite-clad staircase with stair lift fixed to balustrade

Existing free-standing illuminated sign on landing

Existing bike storage canopies

01 One Eversholt Street - Existing West Elevation
Scale 1:100@A3

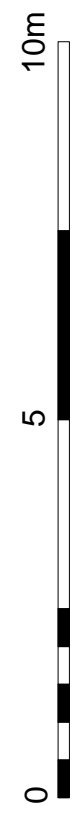

All dimensions to be checked on site prior to commencement of any works, and/or preparation of any other drawings. The architect shall be responsible for the accuracy of all dimensions. 

Revision	Date	Amendment
PL1	13.07.14	Issued For Planning

Date	Project	Job Ref.
June 2014	One Eversholt Street, Euston	100 EVS
Scale 1:100@A3	Client Ref	Client Ref
Drawn: MP	Check: JMH	Drawn: JMH
Checked: JMH	Client Ref	Client Ref
Architect	Client Ref	Client Ref