




Photo of existing illuminated signage



01 One Eversholt Street - Proposed Signage to East Elevation
Scale 1:20@A3

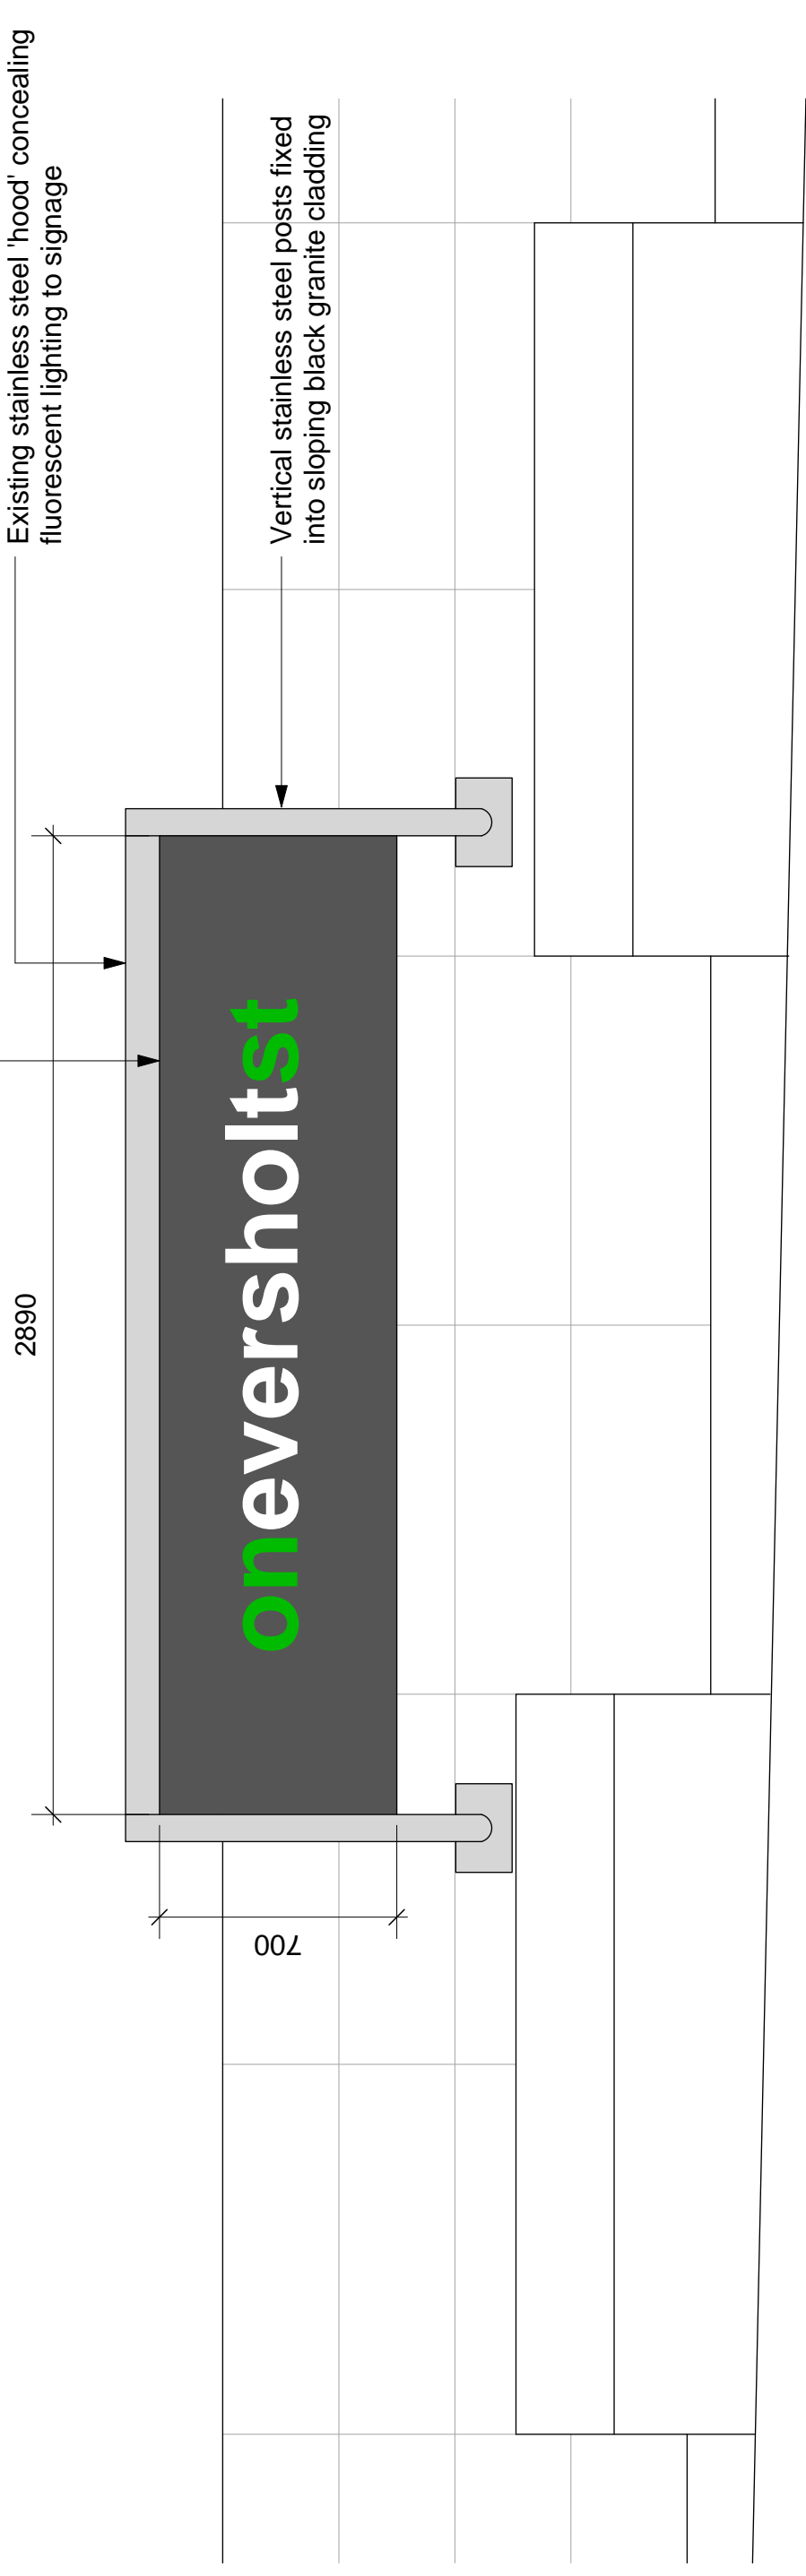

All dimensions to be checked on site prior to commencement of any works, and/or preparation of any other drawings. Size of and dimensions to any structural or services elements are indicative only. See structural and services engineers drawings for actual sizes/dimensions.
This drawing is to be used in conjunction with all other architect's drawings, specifications and other documents.
All proprietary systems shown on this drawing are to be installed/used in accordance with the Manufacturer's/Supplier's recommended details. The drawings and any other specific instructions or manufacturer's/Supplier's recommendations is to be brought to the attention of the architect.

Revision	Date	Description
PL1	13.07.14	Amendment issued for Planning

Date	Project	Job Ref.
July 2014	One Eversholt Street, Euston	100 EVS
Scale	Client	Check
1:20@A3	Proposed Signage to East Elevation	MP
Status	Client Ref	Client Ref
PL1	100 EVS	100 EVS
Architect	Architect	Architect
Hale Brown Architects, Unit 3, Phoenix Wharf, Eel Pie Island, Twickenham TW1 3DY. T: 020 8977 6946 E: info@halebrown.com W: www.halebrown.com		