

KEY


-  **EXISTING WALLS**
walls to remain and made good / decorated as necessary.
-  **NEW WALLS**
New lightweight walls / partitions
-  **DEMOLISHED WALLS**
Existing walls / partitions to be removed.
-  **Floor Area**
-  **Indicative furniture**

NOTES:

This drawing has been prepared for the purpose of Planning and/or Building Regulations approval only, and is not to be used for any other purpose. Drawing based on measured survey / OS Plan.

All dimensions to be checked on site and any discrepancy notified to The Martin Ralph Group. Written dimensions are to be used in preference to scaled dimensions.

This drawing is the property of The Martin Ralph Group and must not be reproduced, in part or whole, or deviated from, without their permission.

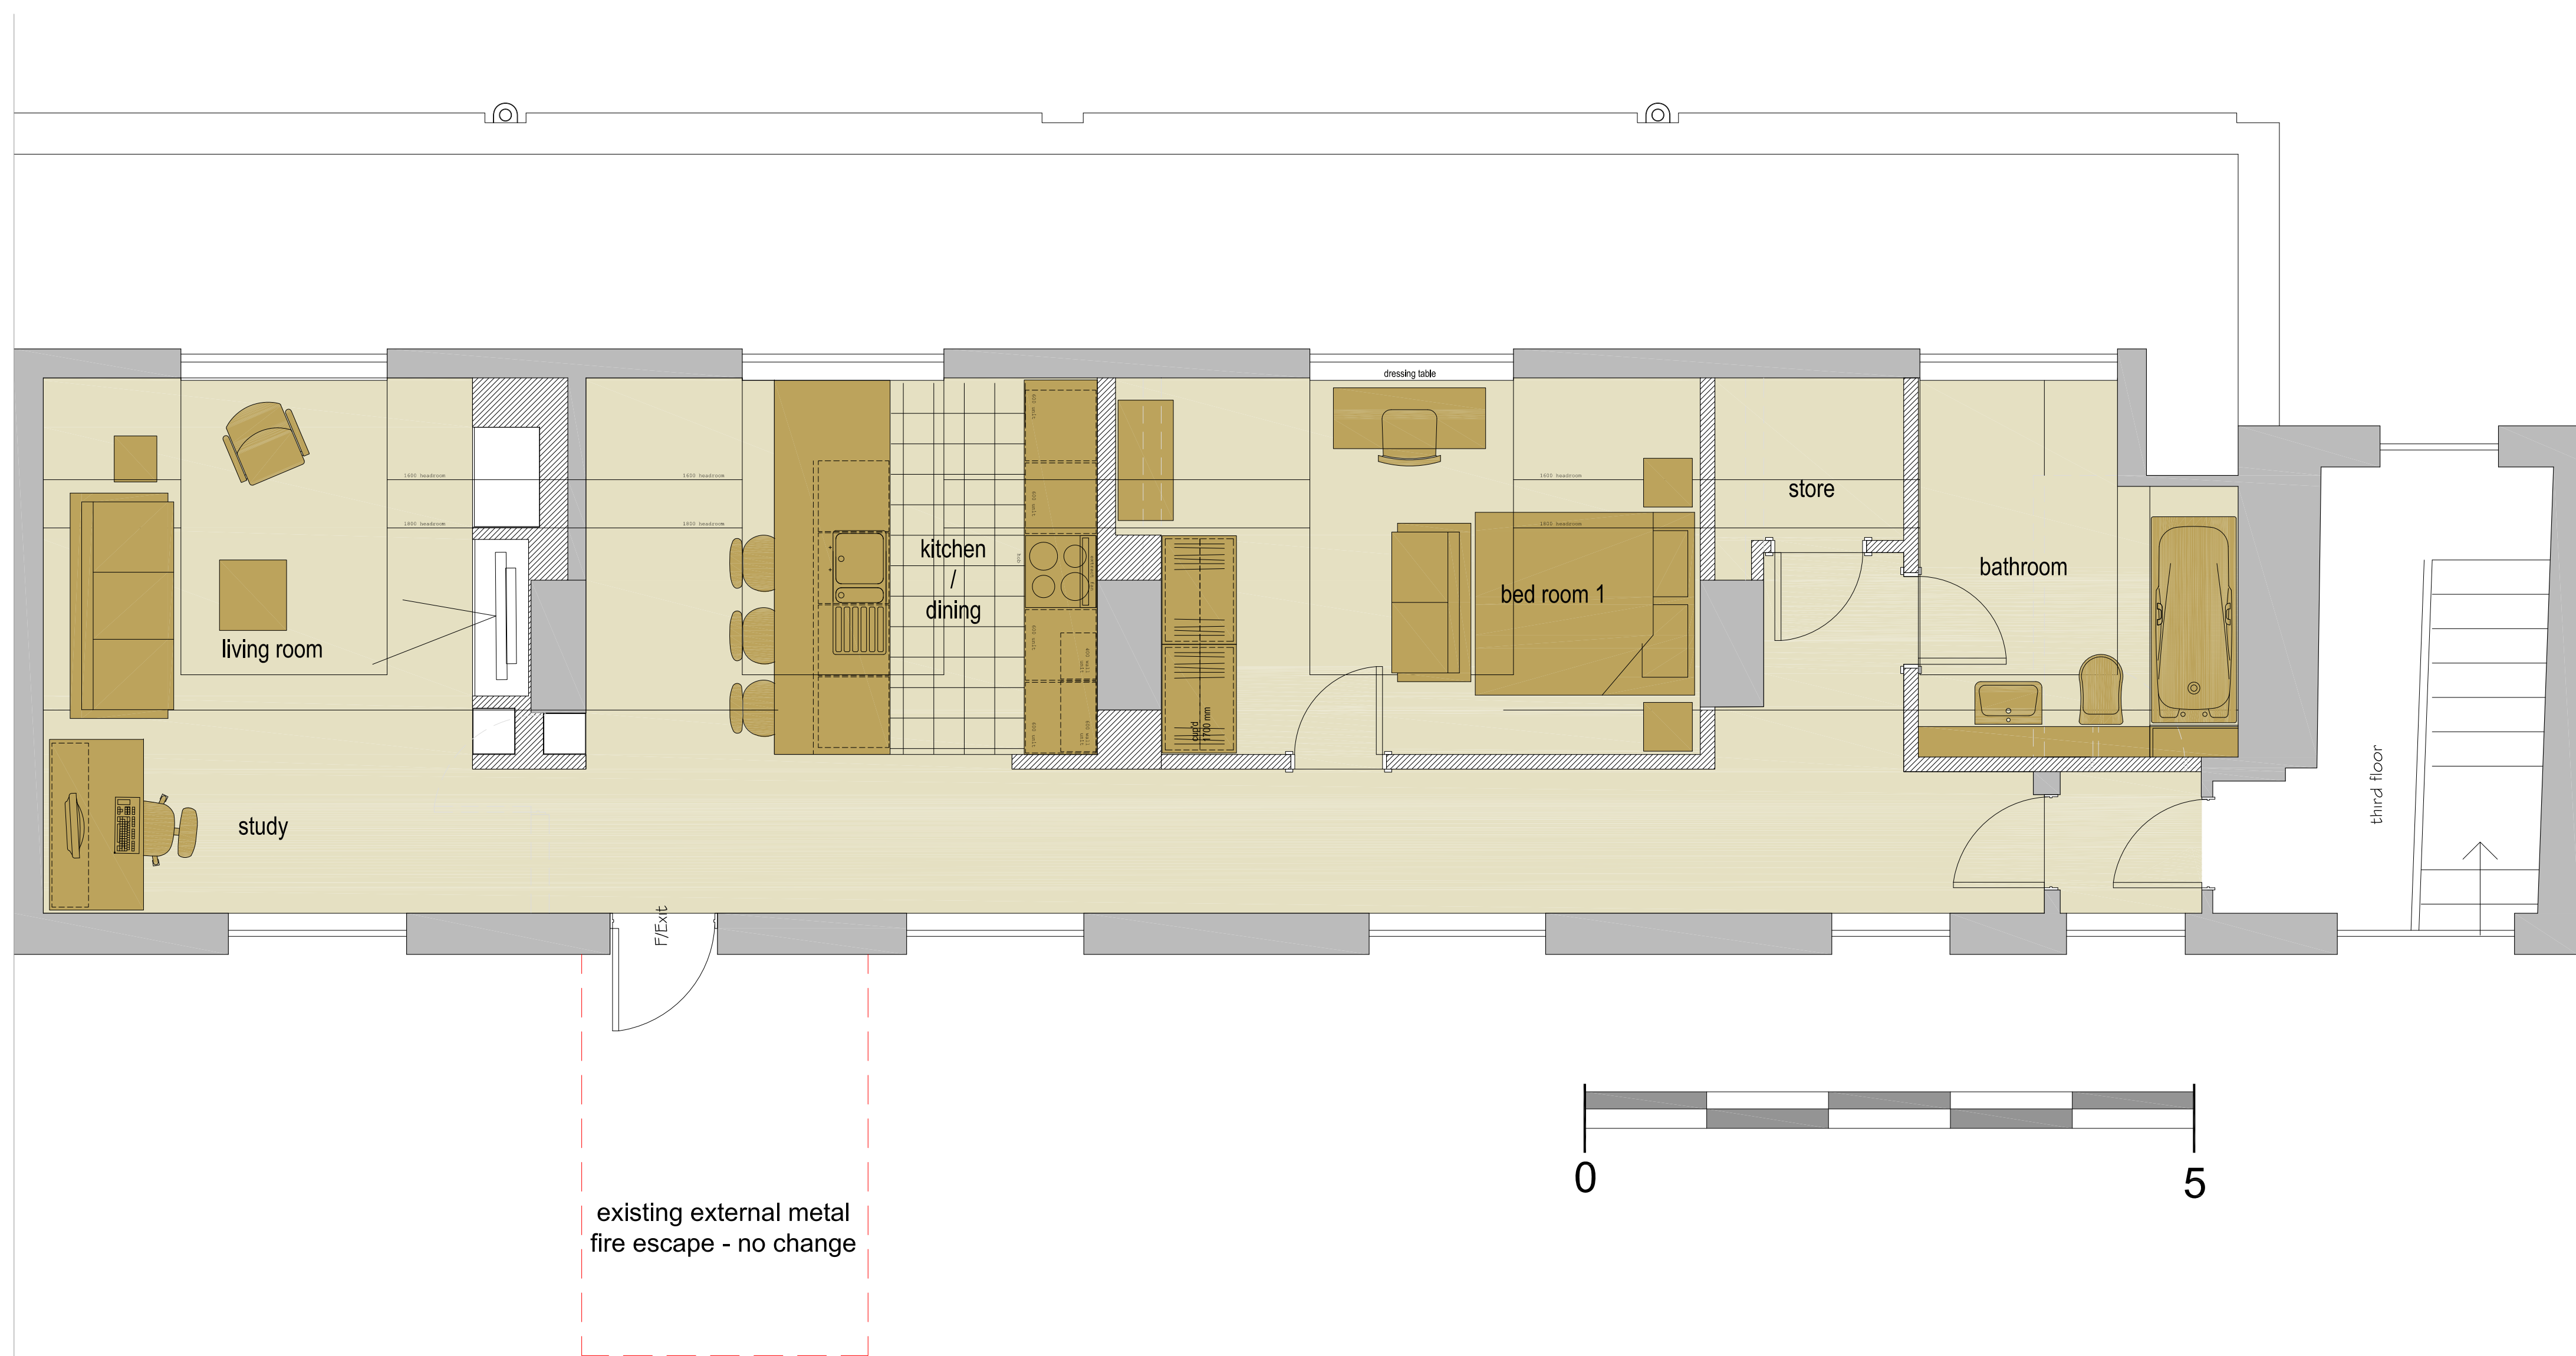

THIRD FLOOR PLAN AS PROPOSED

1:75

AMENDMENTS	DATE
A	PLANNING APPLICATION 24.07.14

CLIENT
DALEPASS LTD
7 IRON BRIDGE HOUSE
3 BRIDGE APPROACH
LONDON, NW1 8BD

PROJECT
CONVERSION TO FLATS
1-7 Woburn Walk
London, WC1H 0JJ

DRAWING TITLE
THIRD FLOOR PLAN
AS PROPOSED

DATE
09.06.2014

SCALE
1:75 @ A3

DRAWING No. 14A_032 007	REVISION A
-----------------------------------	----------------------

